



EXISTING SOUTH ELEVATION/SECTION
scale 1:50 @ A3

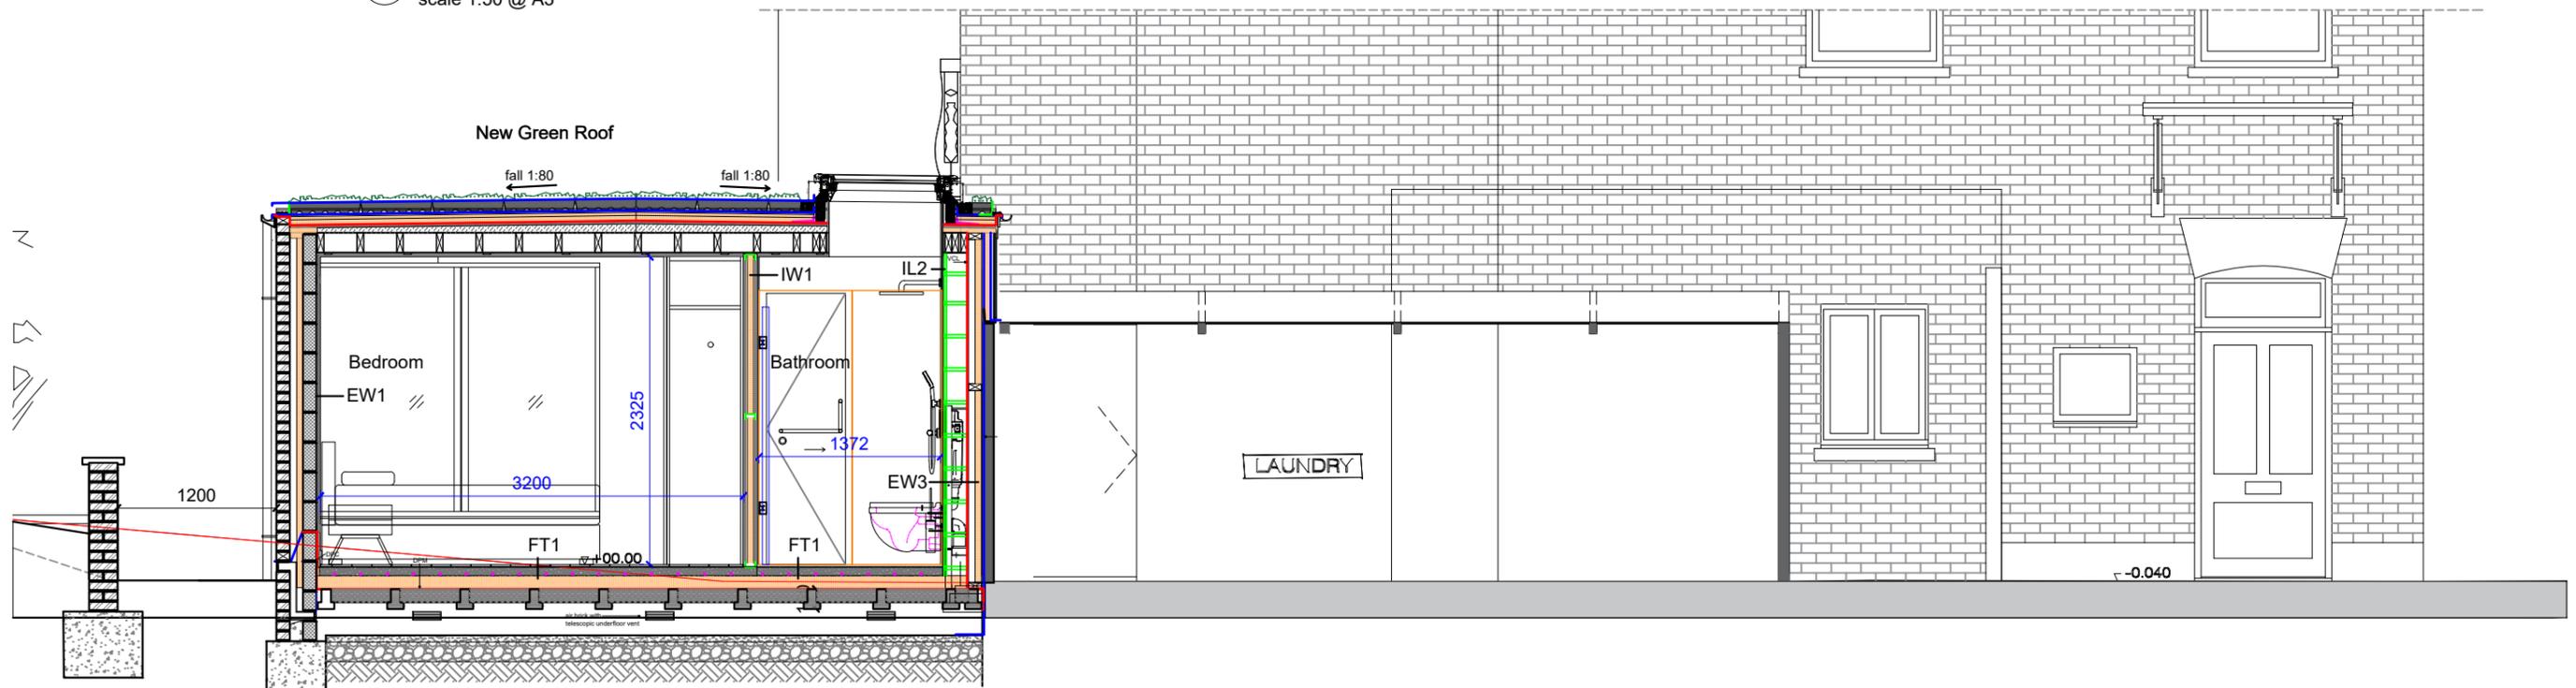

PROPOSED SOUTH ELEVATION/SECTION
scale 1:50 @ A3

 

Existing and Proposed South Elevation/Section		31 Belsize Park	
26st Nov 2020	A108	Planning Application Package	
Revision: A	Scale 1:50 @ A3	Drawn By: KM Checked By: SJ	