

Project: 200625- 31 Belsize Park

Address: Garden Flat, 31 Belsize Park, London, NW3 4DX

## Planning Application Drawing Package

REV A


Client: Private client


Designed by: Joseph Interiors

Drawn by: KM Design


Date: 26/11/2020

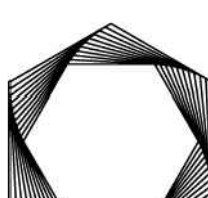

Site Plan			31 Belsize Park	 SHADI JOSEPH LIGHTING   SERVICES   DESIGN	
21st July 2020	A101	Planning Application Package			
Revision: /	Scale 1:500 @ A2	Drawn By: KM Checked By: SJ			

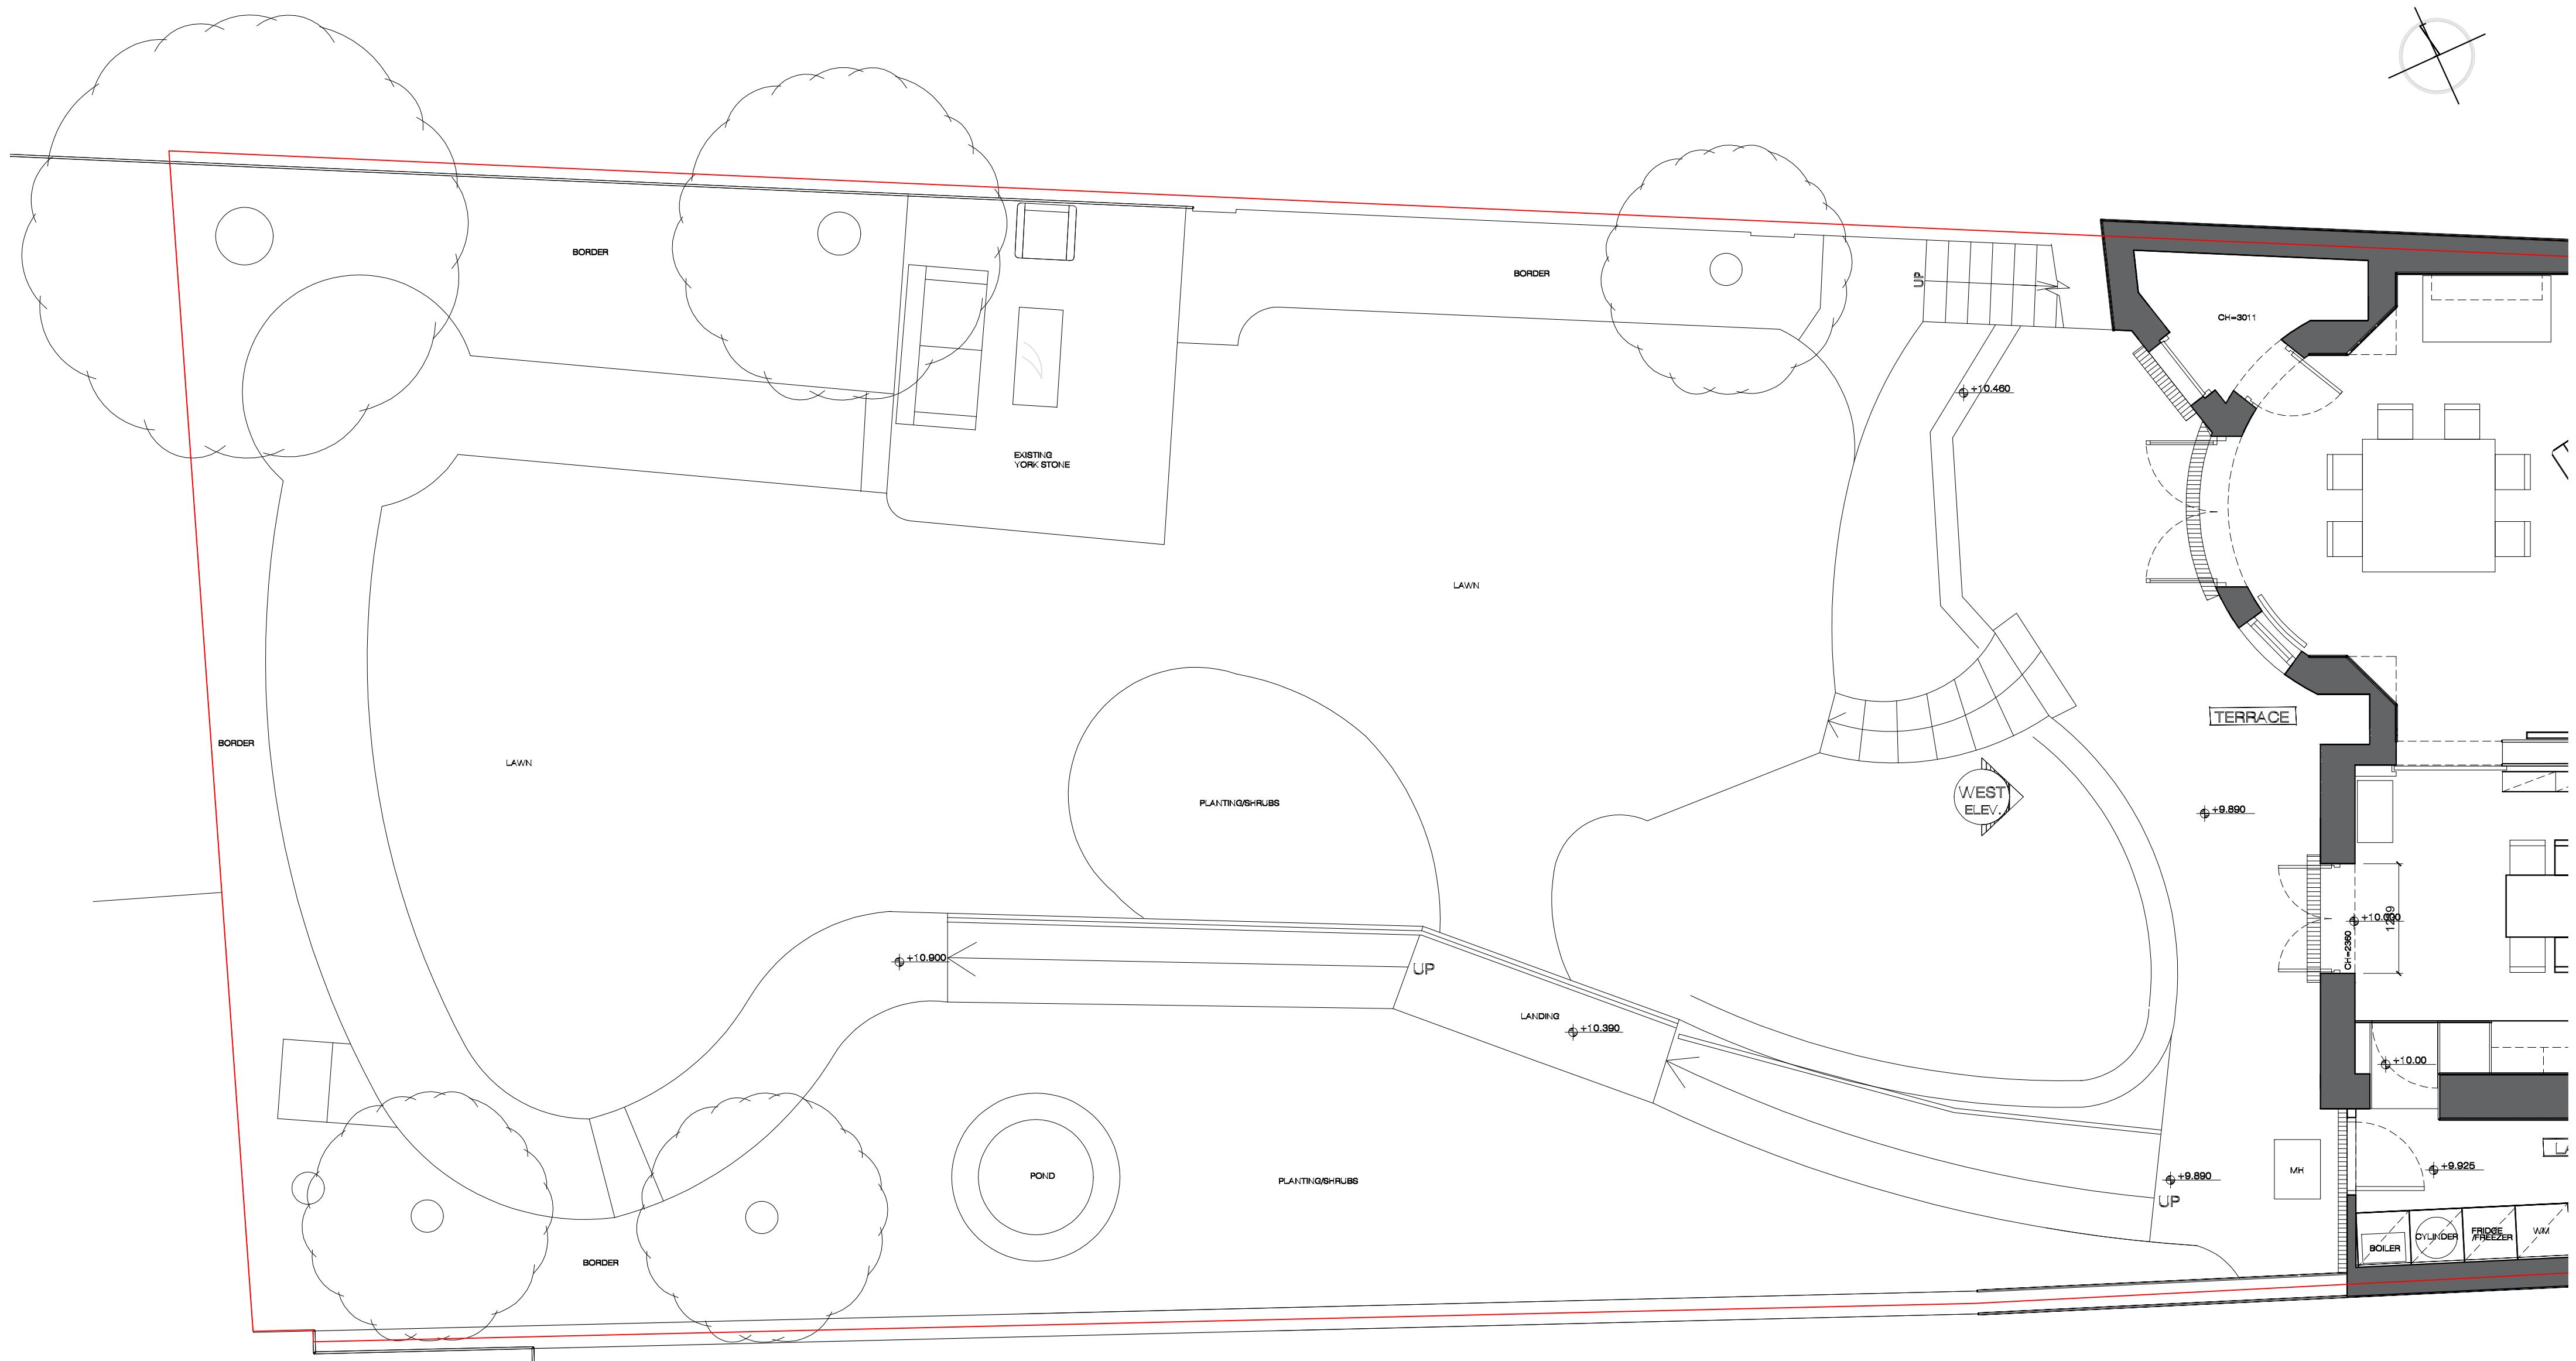

EXISTING GROUND REAR GARDEN PLAN  
scale 1:50 @ A2

 

Existing Ground Rear Garden Landscape Plan

31 Belsize Park

21st July 2020


A102

Planning Application  
Package

Revision:  
/


Scale 1:50 @ A2


Drawn By: KM  
Checked By: SJ

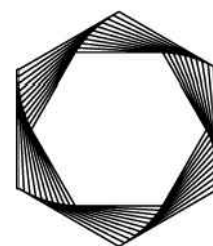


SHADI JOSEPH  
LIGHTING | SERVICES | DESIGN



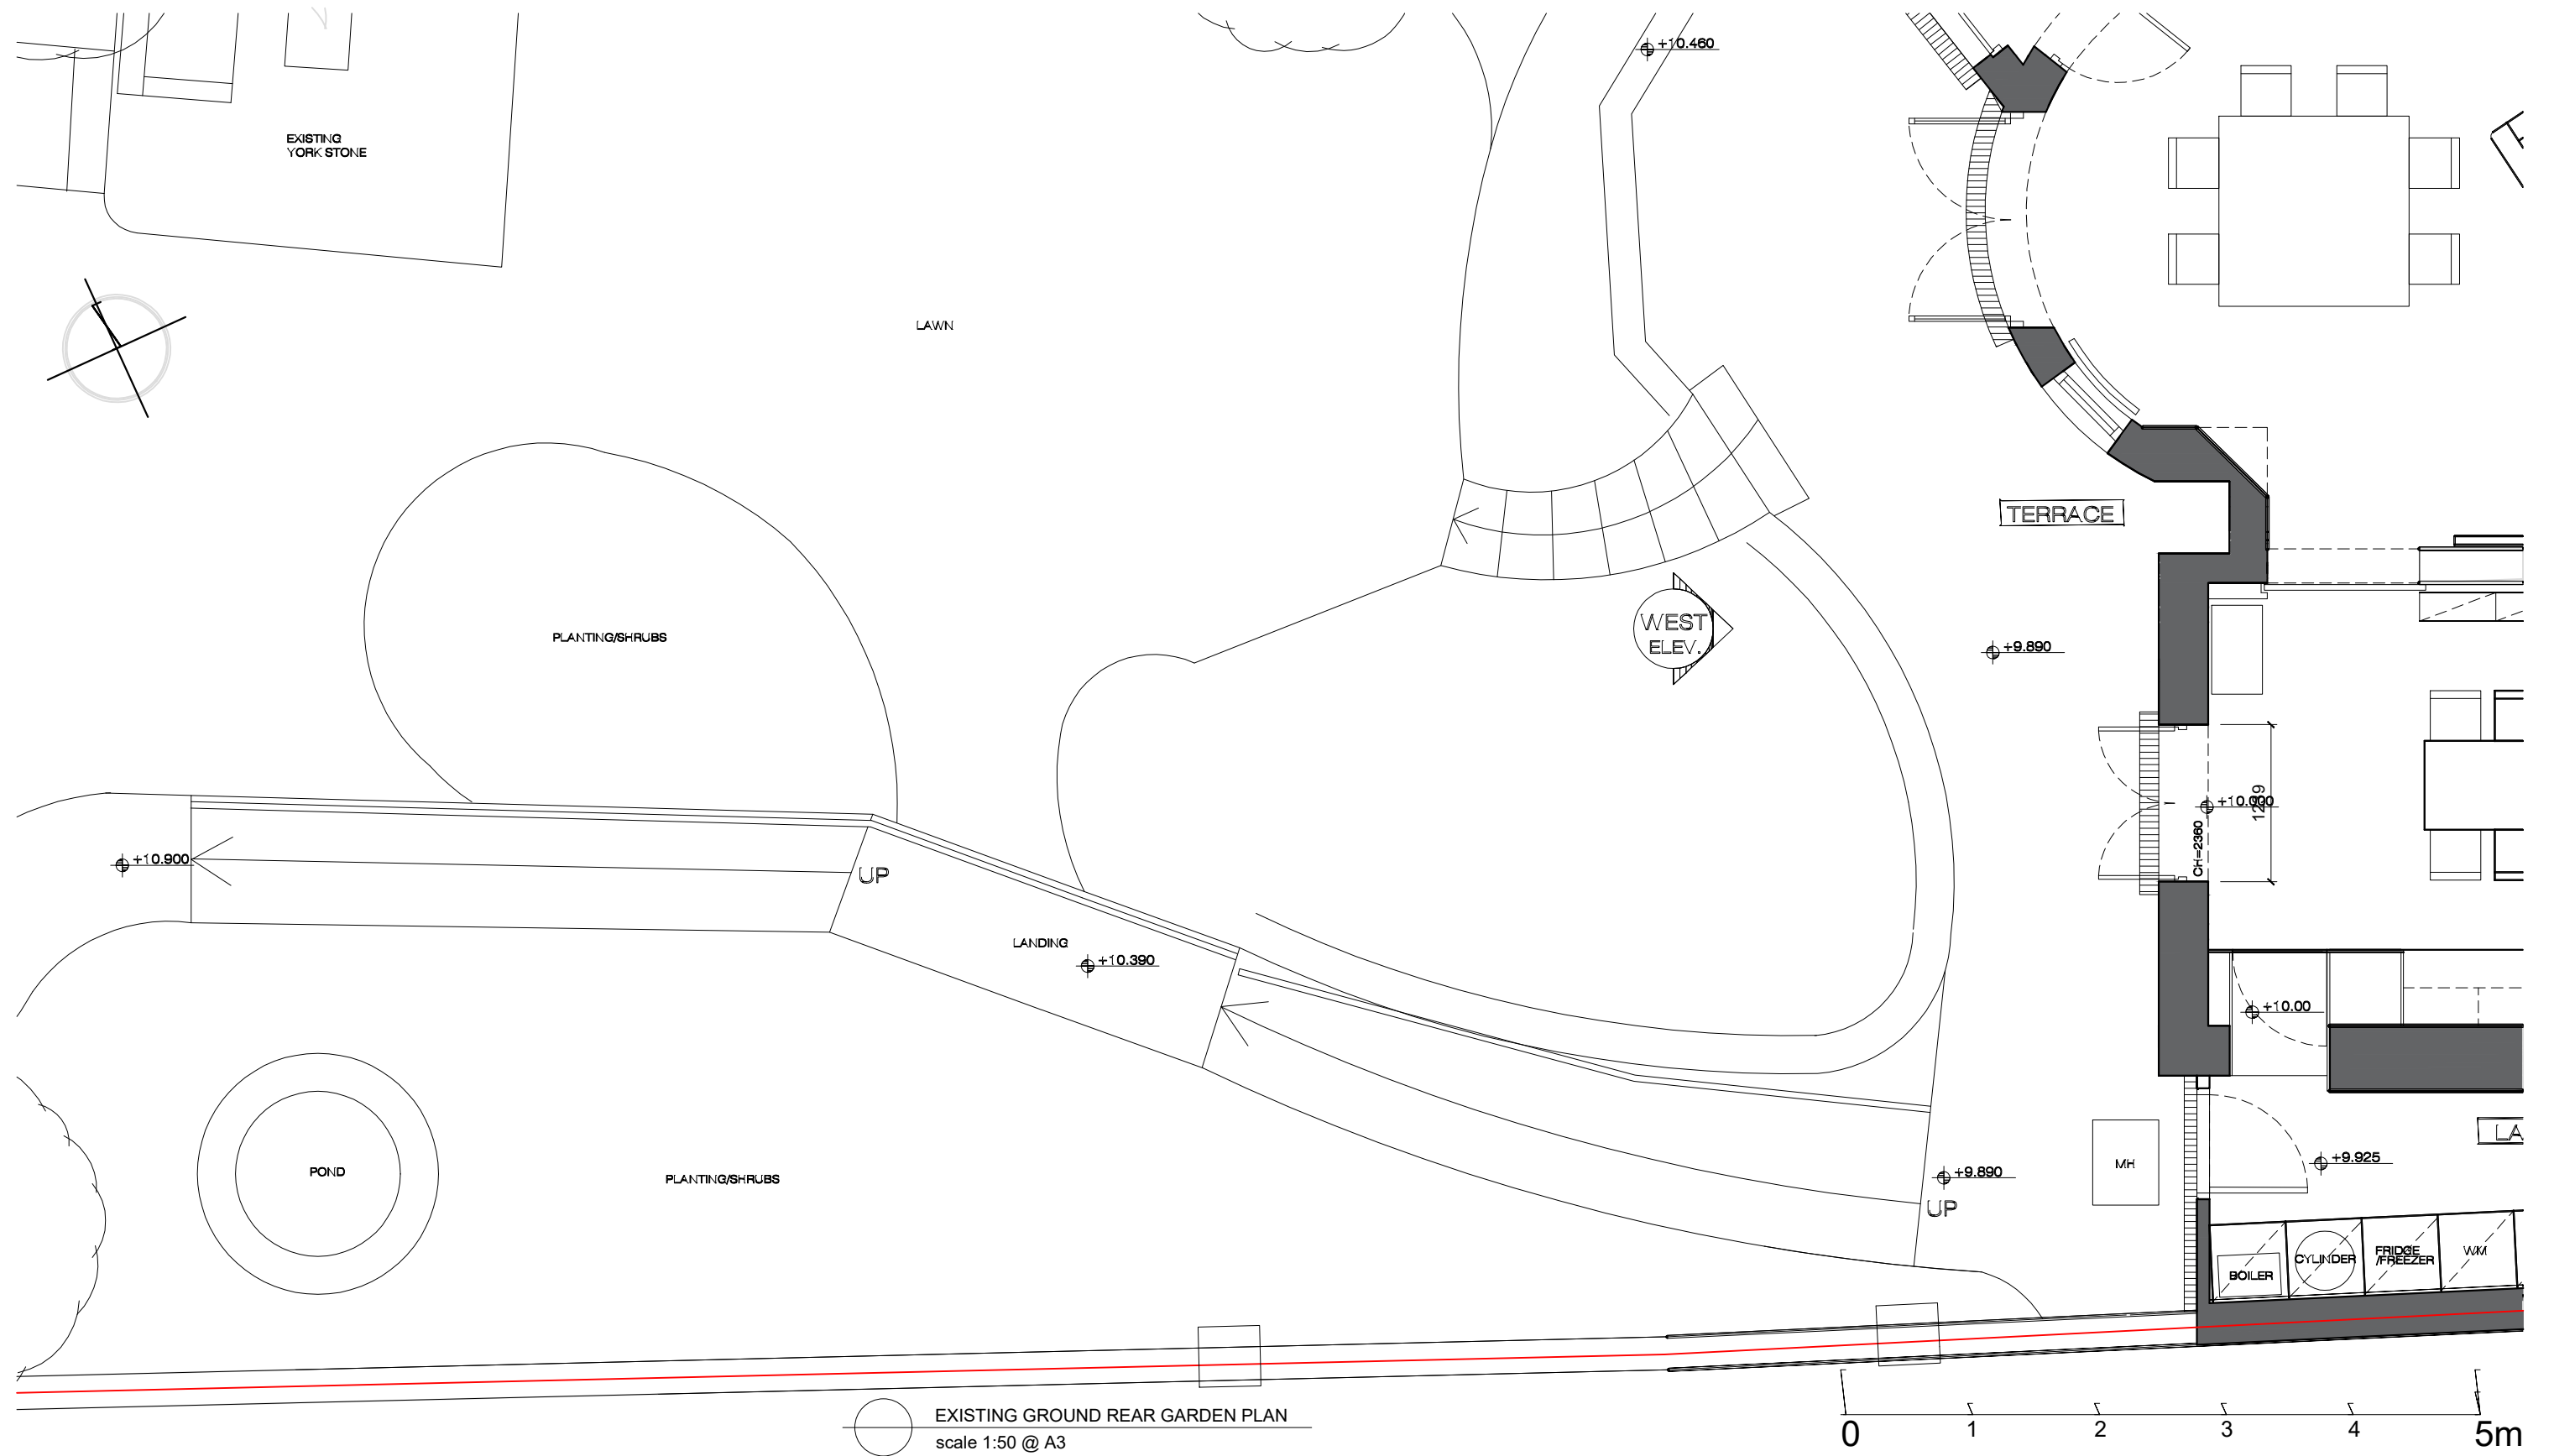


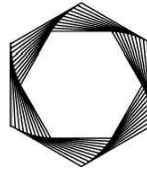Existing Ground Rear Garden Plan			31 Belsize Park	 SHADI JOSEPH LIGHTING   SERVICES   DESIGN	
26st Nov 2020	A103	Planning Application Package			
Revision: A	Scale 1:50 @ A3	Drawn By: KM Checked By: SJ			



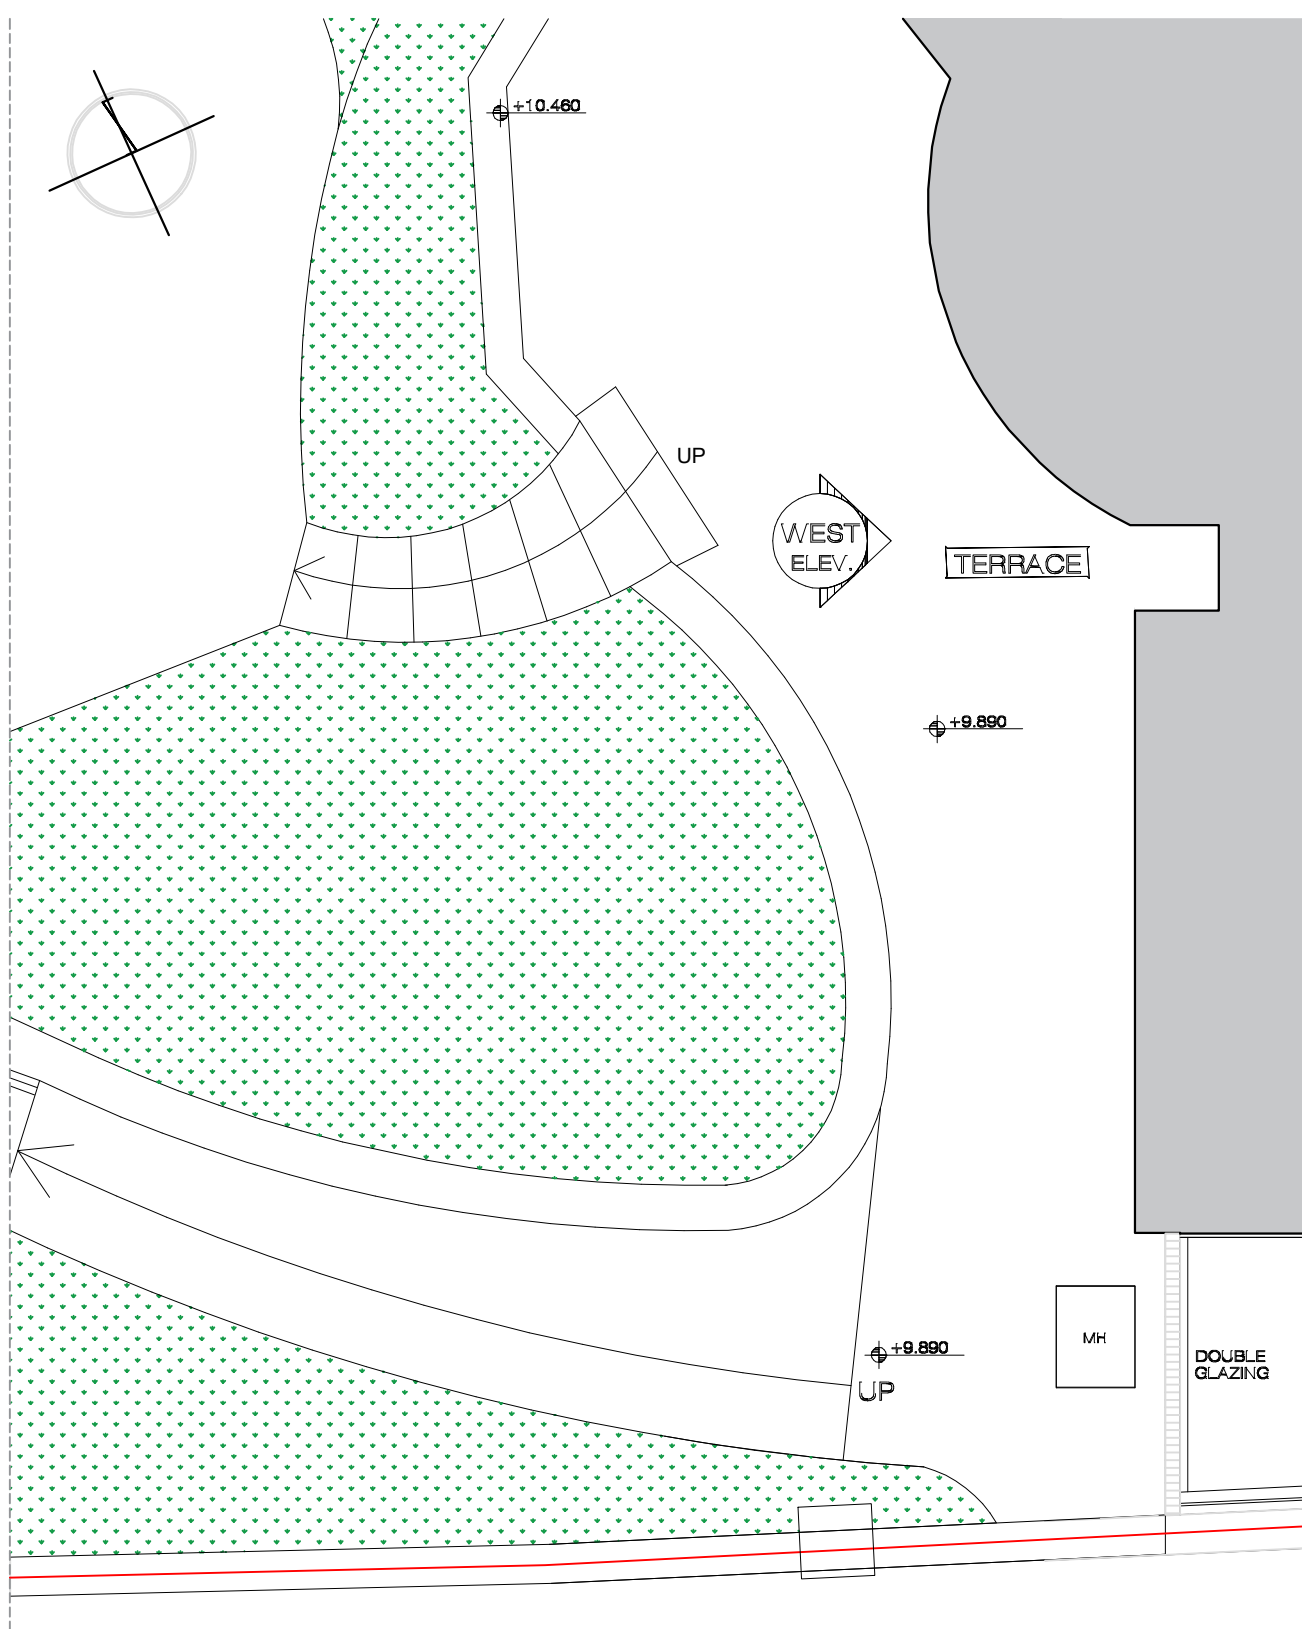

EXISTING ROOF PLAN  
scale 1:50 @ A3

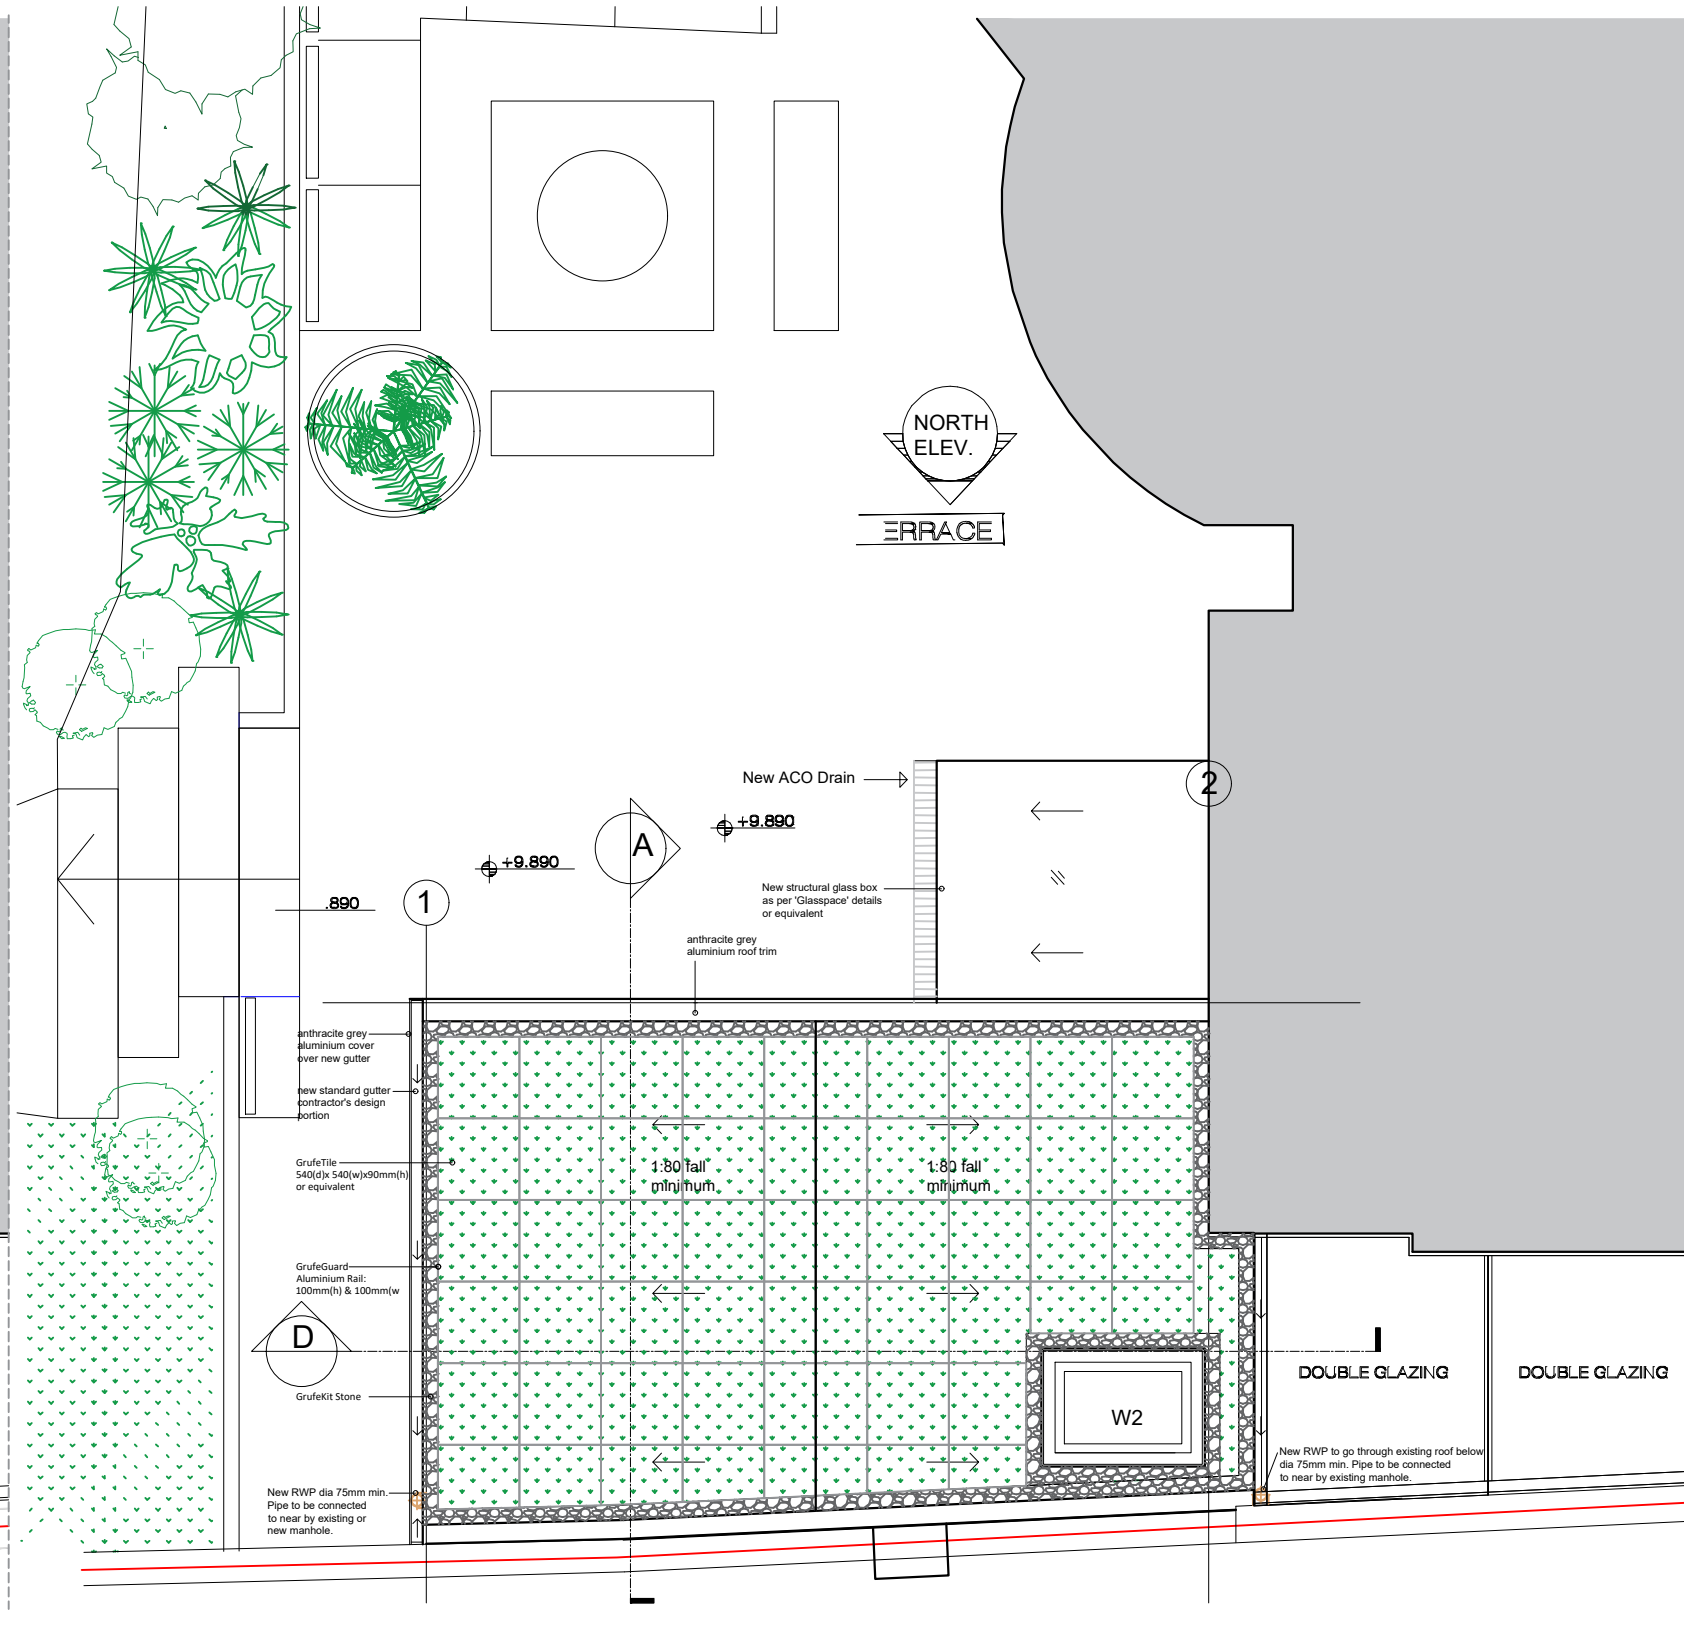

PROPOSED ROOF PLAN  
scale 1:50 @ A3



## Existing and Proposed Roof Plans

31 Belsize Park

26st Nov 2020


A105

Planning Application  
Package

Revision:  
A

Scale 1:50 @ A3

Drawn By: KM  
Checked By: SJ

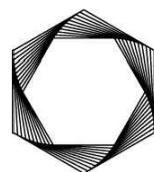


SHADI JOSEPH  
LIGHTING | SERVICES | DESIGN











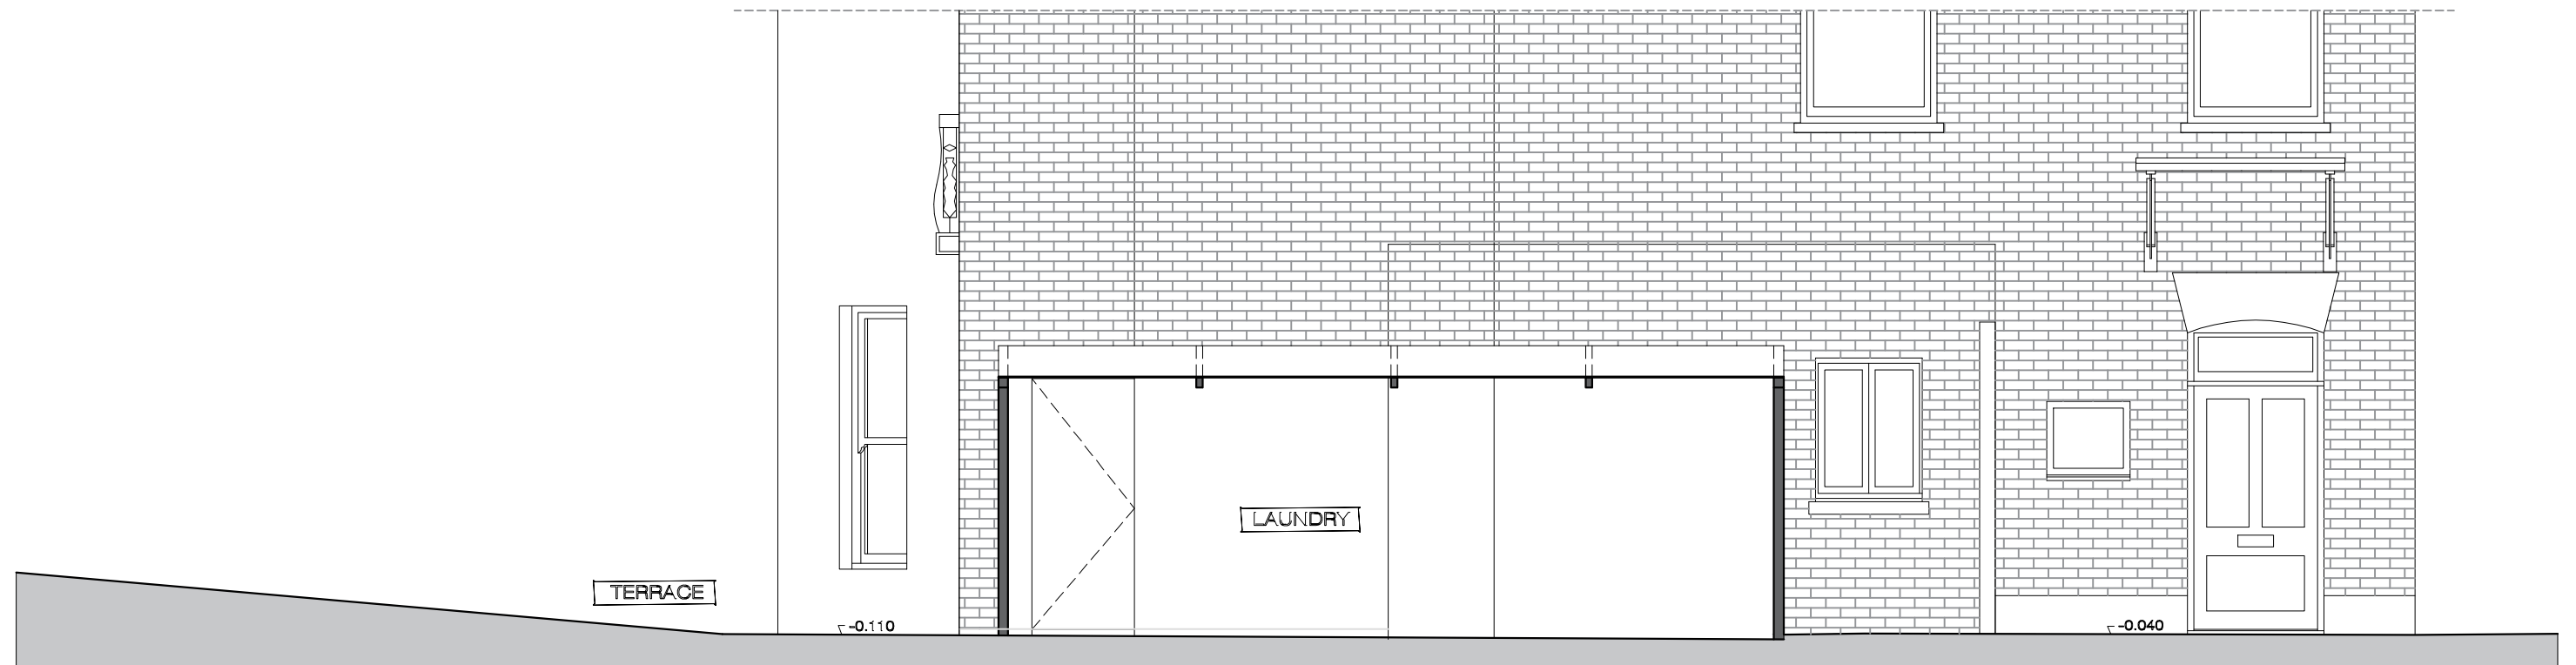

EXISTING SOUTH ELEVATION/SECTION  
scale 1:50 @ A3

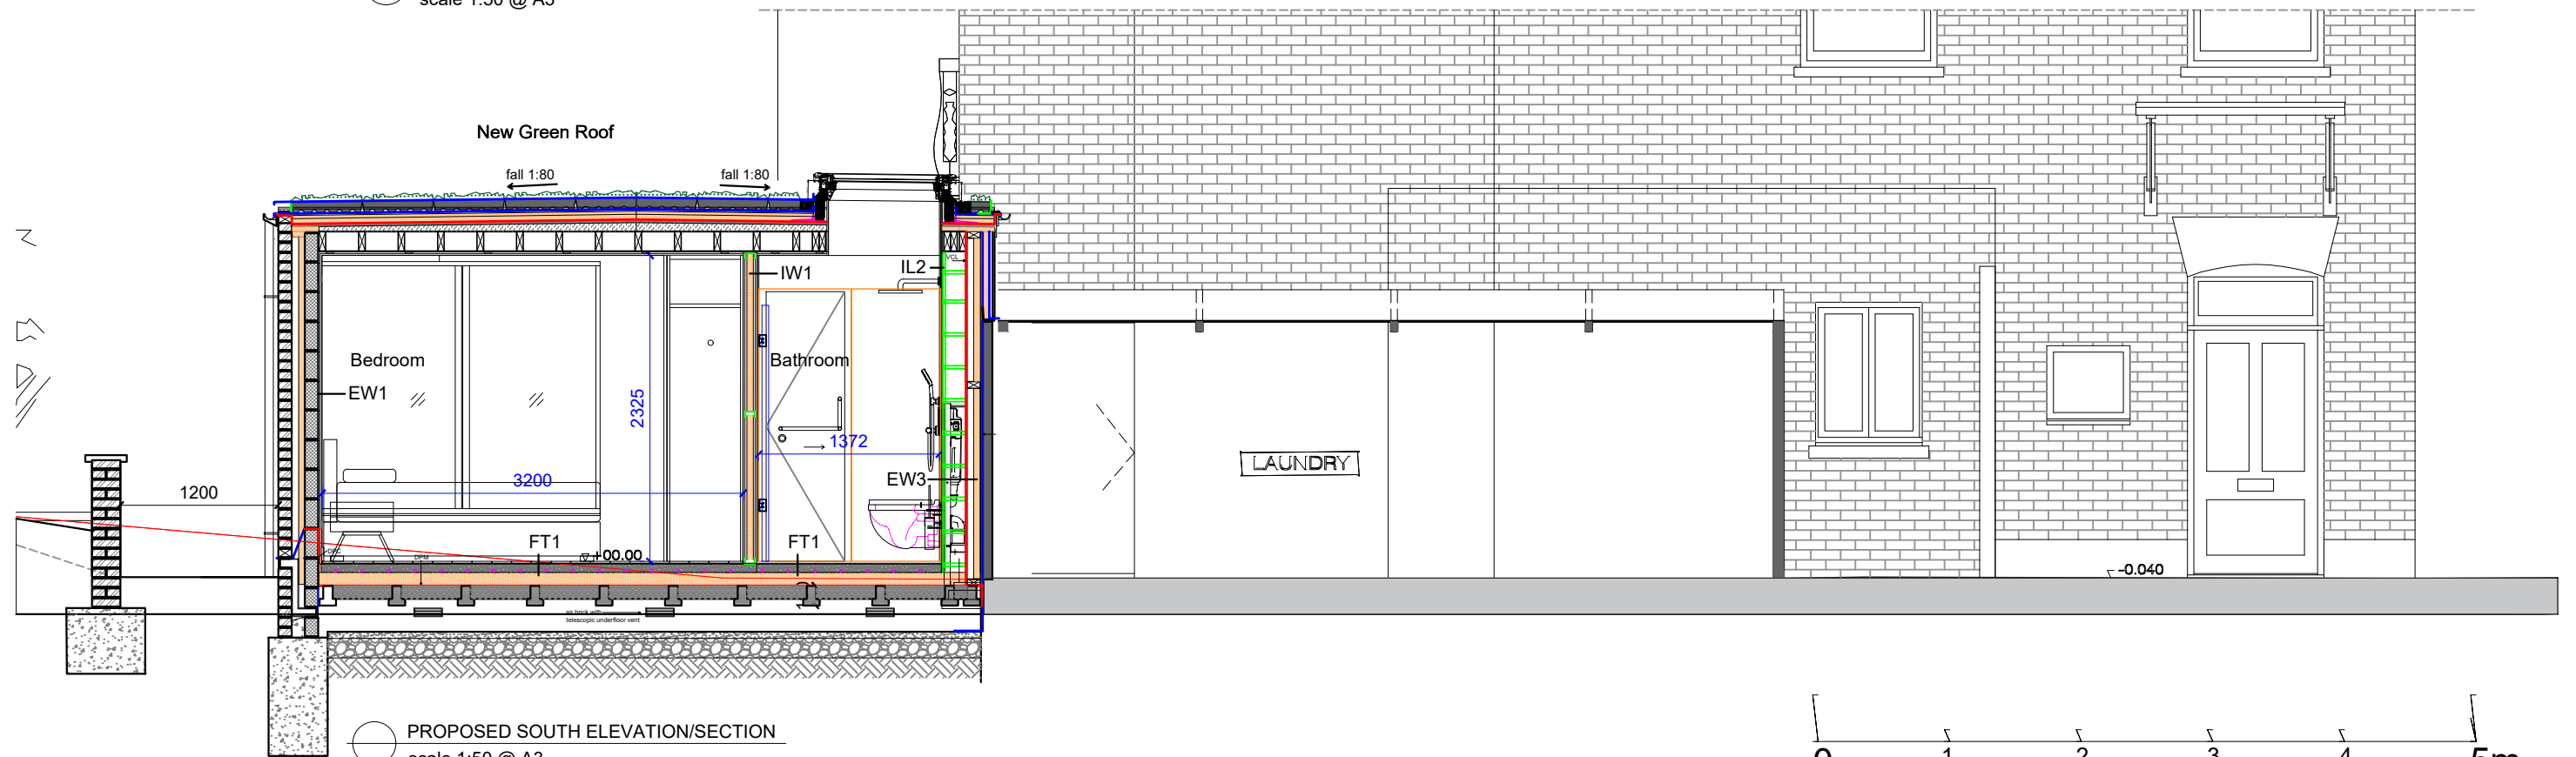

PROPOSED SOUTH ELEVATION/SECTION  
scale 1:50 @ A3

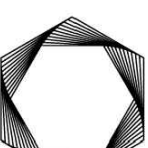Existing and Proposed South Elevation/Section			31 Belsize Park	 SHADI JØSEPH LIGHTING   SERVICES   DESIGN	
26st Nov 2020	A108	Planning Application Package			
Revision: A	Scale 1:50 @ A3	Drawn By: KM Checked By: SJ			