



Notes

This plan should only be used for it original version. All dimensions should be checked on site prior to design and construction. Building services information has been visually inspected from the surface and should be treated as approximate only. Drainage information (where applicable) has been visually inspected.

 

This drawing is the property of Manea Kella Ltd. No disclosure of copy or it may be made without the written permission of Manea Kella Ltd.

Key plan

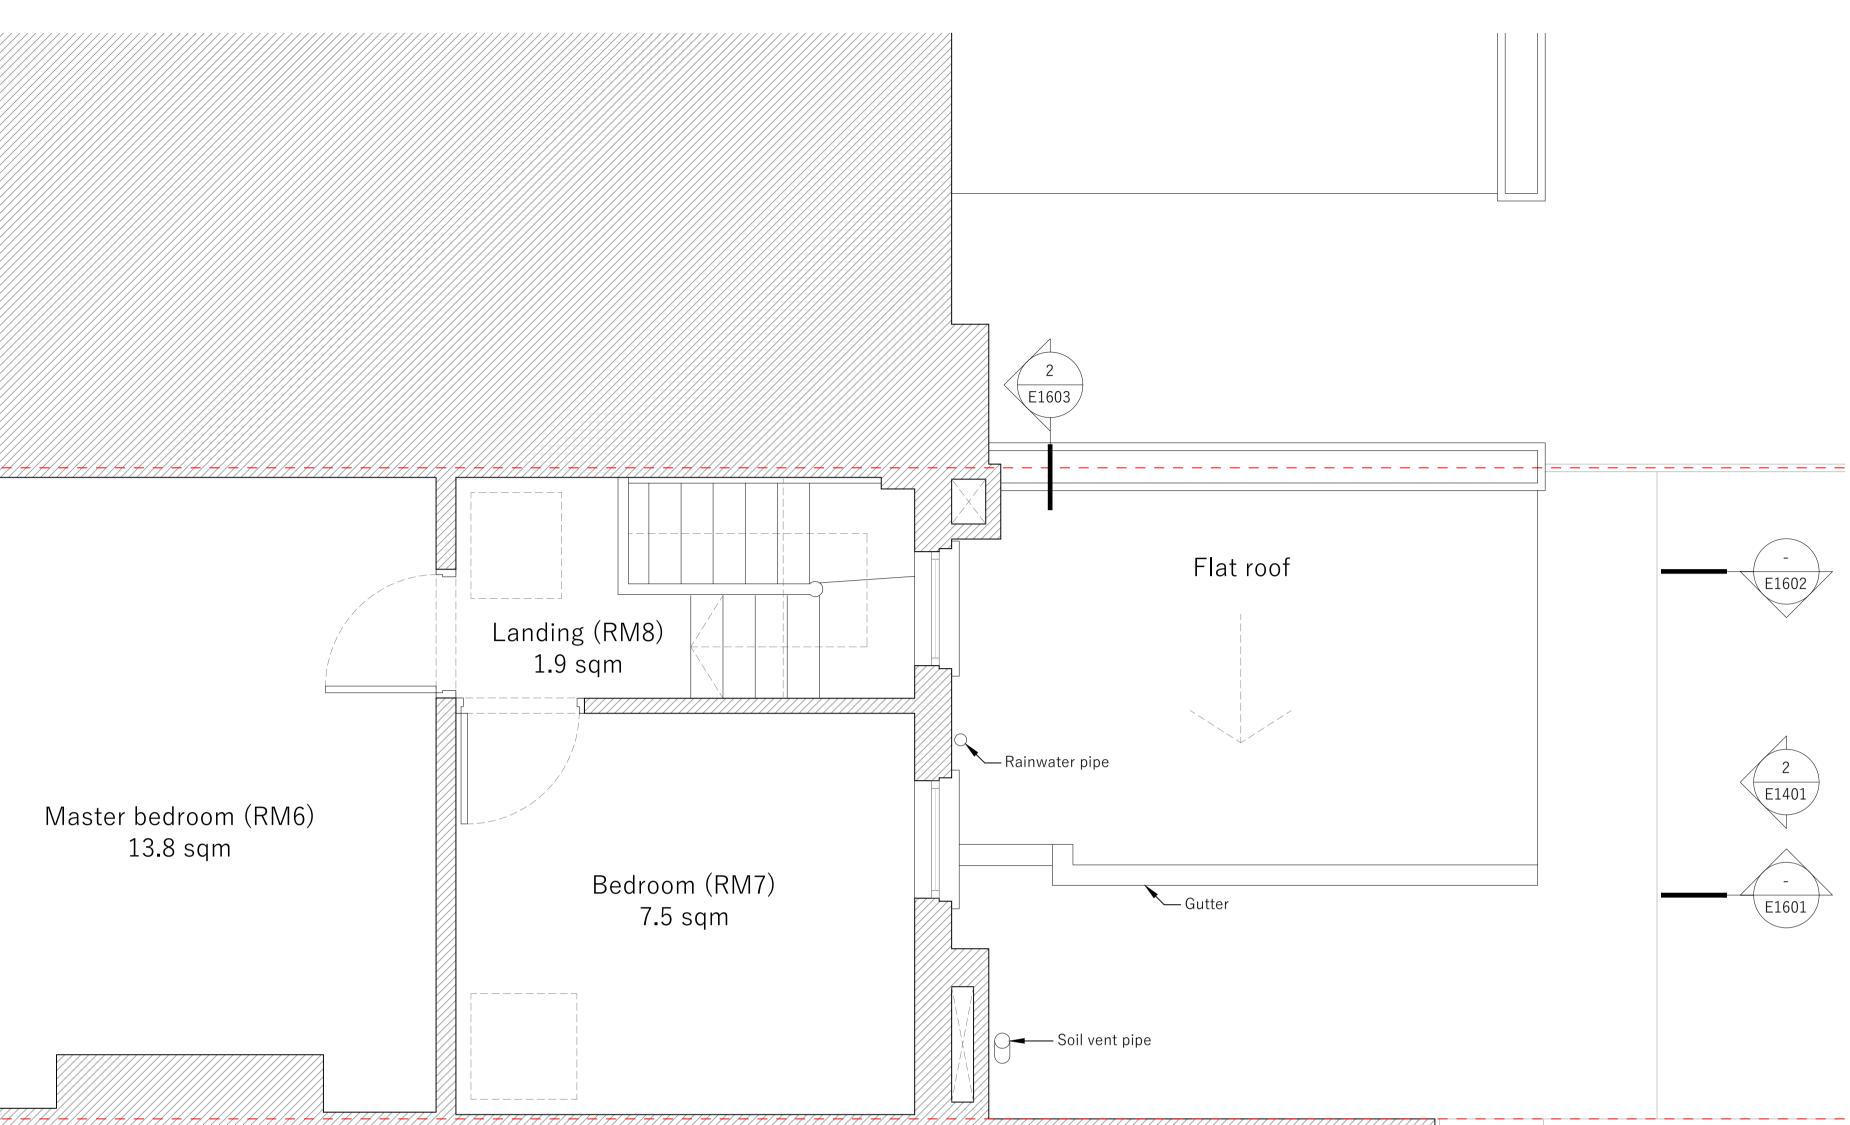

Rev	Date	By	Revision	Project
/	24.11.20	ED	first issue, ISSUED FOR INFORMATION	Powlett Place 29 Powlett Pl, Kentish Town, NW1 8DR
				Architect
				Manea Kella 22-24 Prince of Wales Road, London, NW5 3LG

Drawing by

ED

Existing first floor plan	
Drawing number	Revision number
027-MK-E1202	-
Scale at A1	Scale at A3
1:25	1:50