




1 Long section looking West

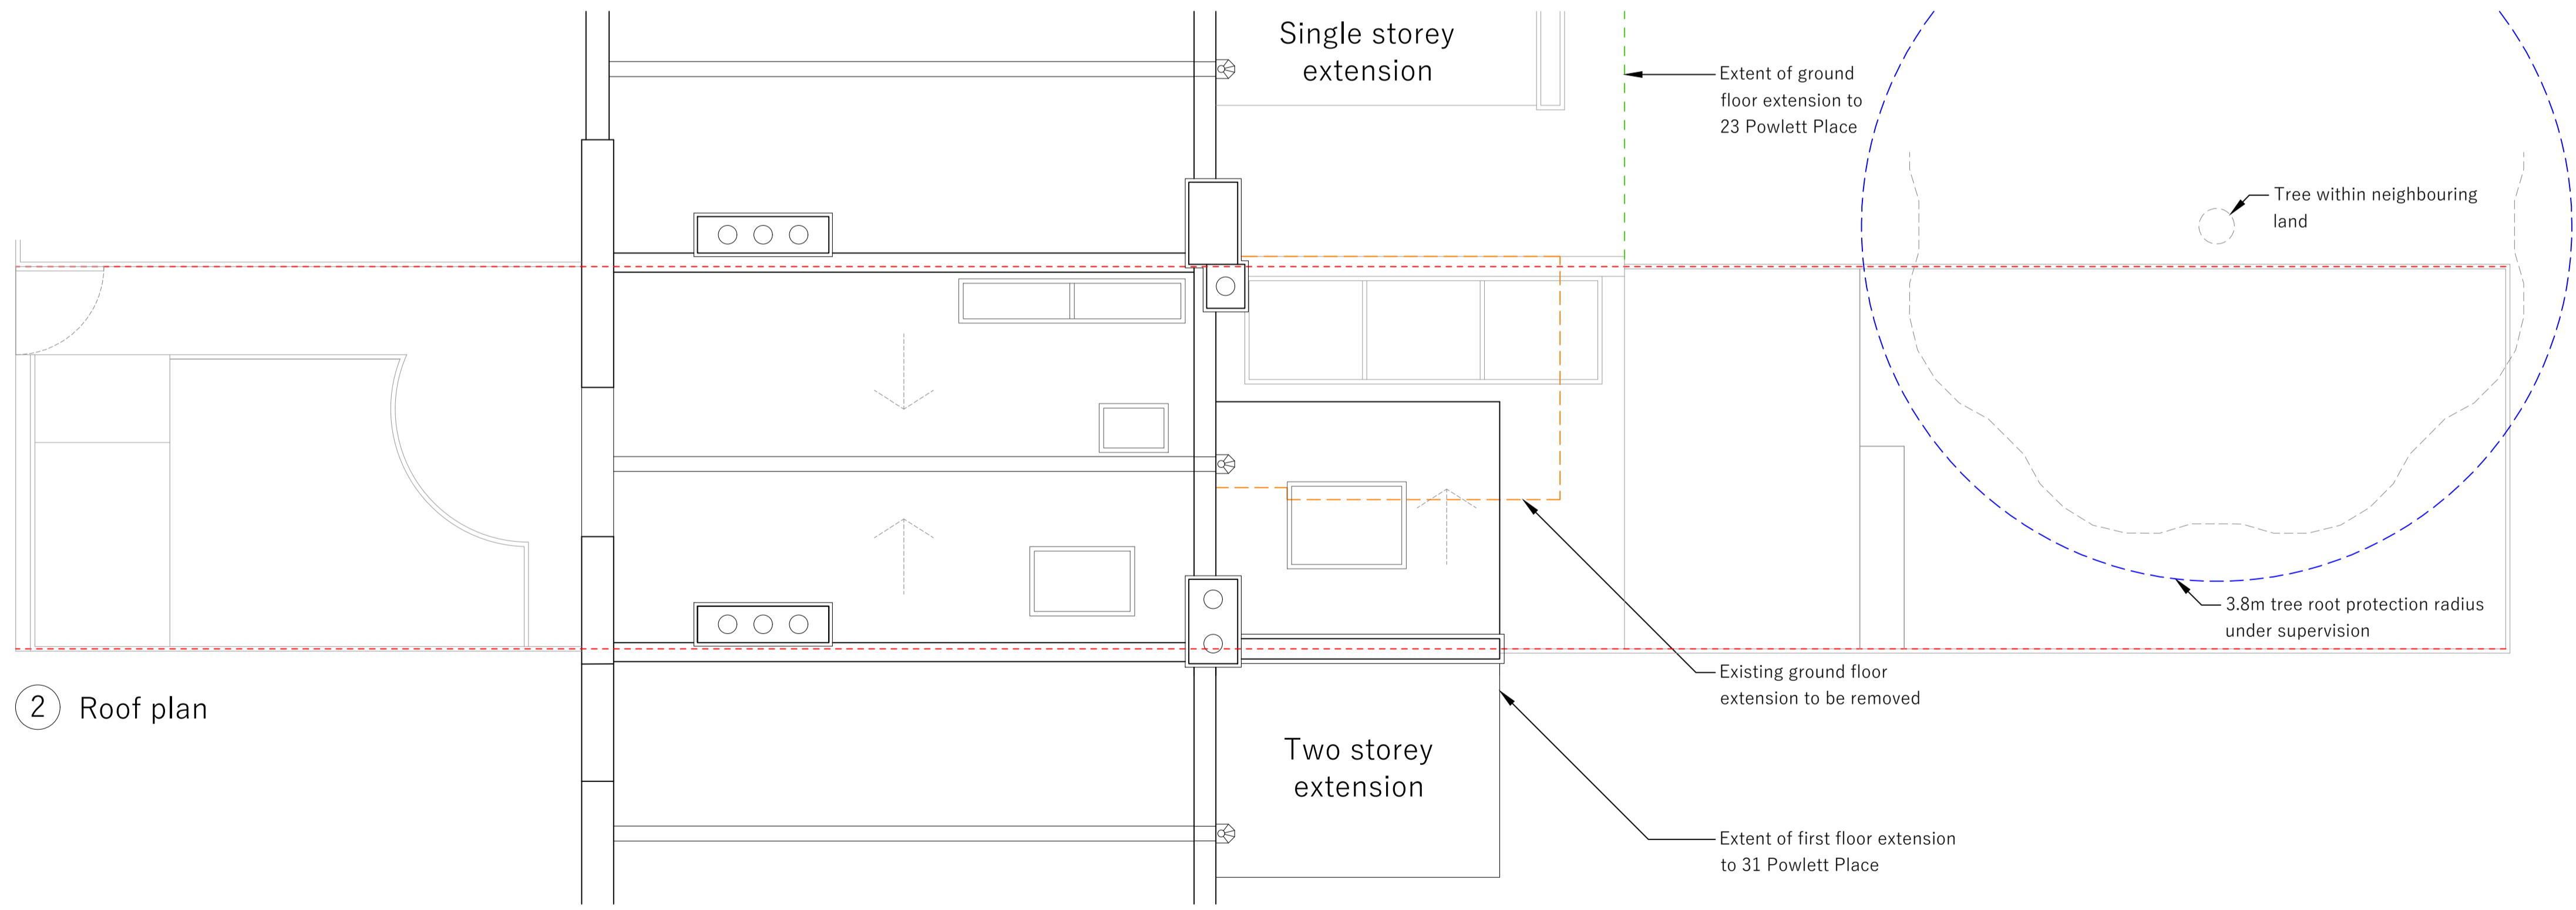

2 Roof plan

 

Notes
 This plan should only be used for its original version. All dimensions should be checked on site prior to design and construction. Building services information has been visually inspected from the surface and should be treated as approximate only. Drainage information (where applicable) has been visually inspected.

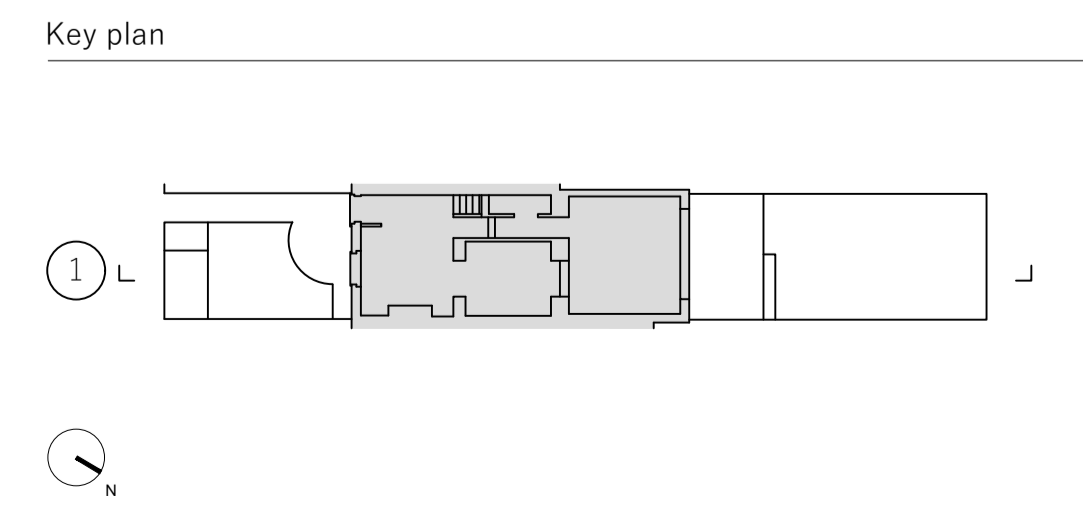

Rev	Date	By	Revision
/	24.11.20	ED	first issue, ISSUED FOR INFORMATION

Project
Powlett Place
 29 Powlett Pl, Kentish Town, NW1 8DR

Architect
Manea Kella
 22-24 Prince of Wales Road, London, NW5 3LG

Drawing by
 ED

Date
 10.20

Drawing title
Proposed site plan & long section

Drawing number	Revision number
027-MK-P0101	-

Scale at A1	Scale at A3
1:50	1:100

This drawing is the property of Manea Kella Ltd. No disclosure of copy or it may be made without the written permission of Manea Kella Ltd.