




← 27 Powlett Place      29 Powlett Place      31 Powlett Place →

① Front elevation

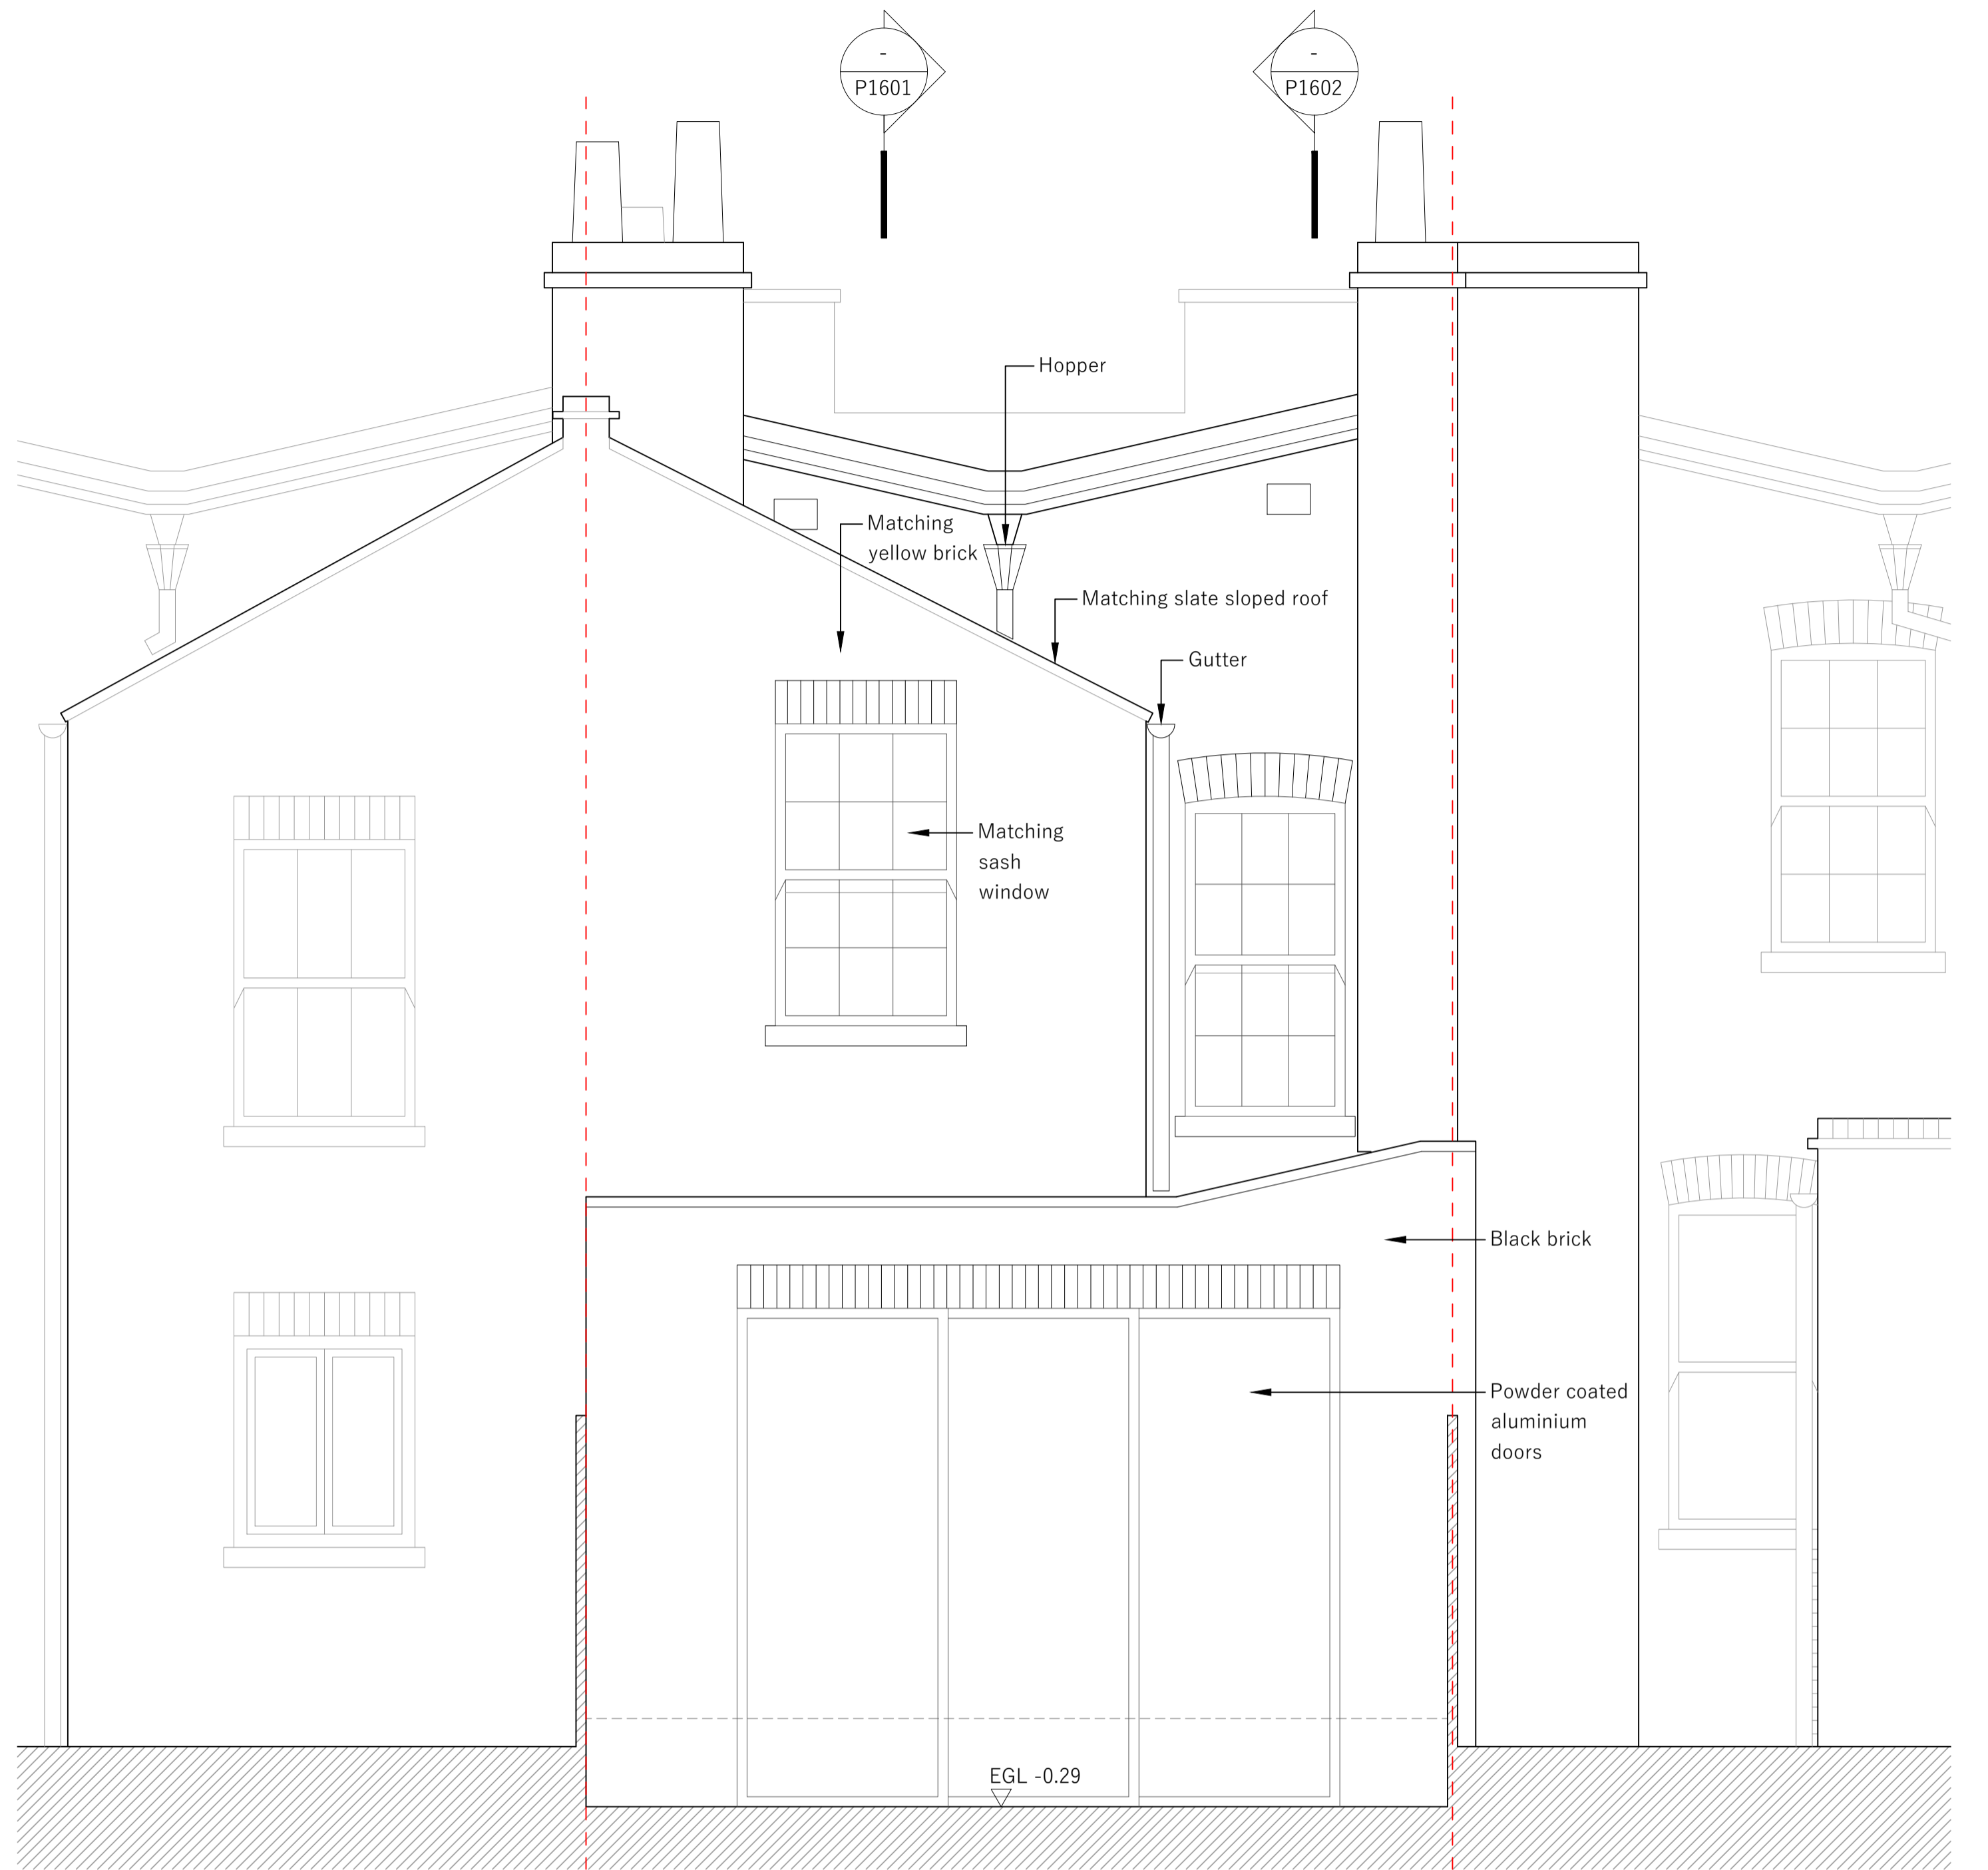

← 31 Powlett Place      29 Powlett Place      27 Powlett Place →



② Rear elevation

Notes

This plan should only be used for its original version. All dimensions should be checked on site prior to design and construction. Building services information has been visually inspected from the surface and should be treated as approximate only. Drainage information (where applicable) has been visually inspected.

This drawing is the property of Manea Kella Ltd. No disclosure of copy or it may be made without the written permission of Manea Kella Ltd.

Key plan

 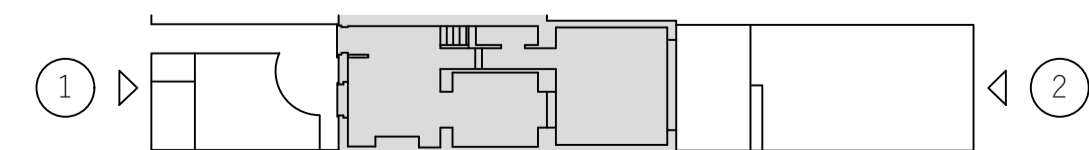

Rev	Date	By	Revision
/	24.11.20	ED	first issue, ISSUED FOR INFORMATION

Project

**Powlett Place**  
29 Powlett Pl, Kentish Town, NW1 8DR

Architect

**Manea Kella**  
22-24 Prince of Wales Road, London, NW5 3LG

Drawing by

ED

Date

10.20

Drawing title

**Proposed elevations**

Drawing number

027-MK-P1401

Revision number

-

Scale at A1

1:25

Scale at A3

1:50