

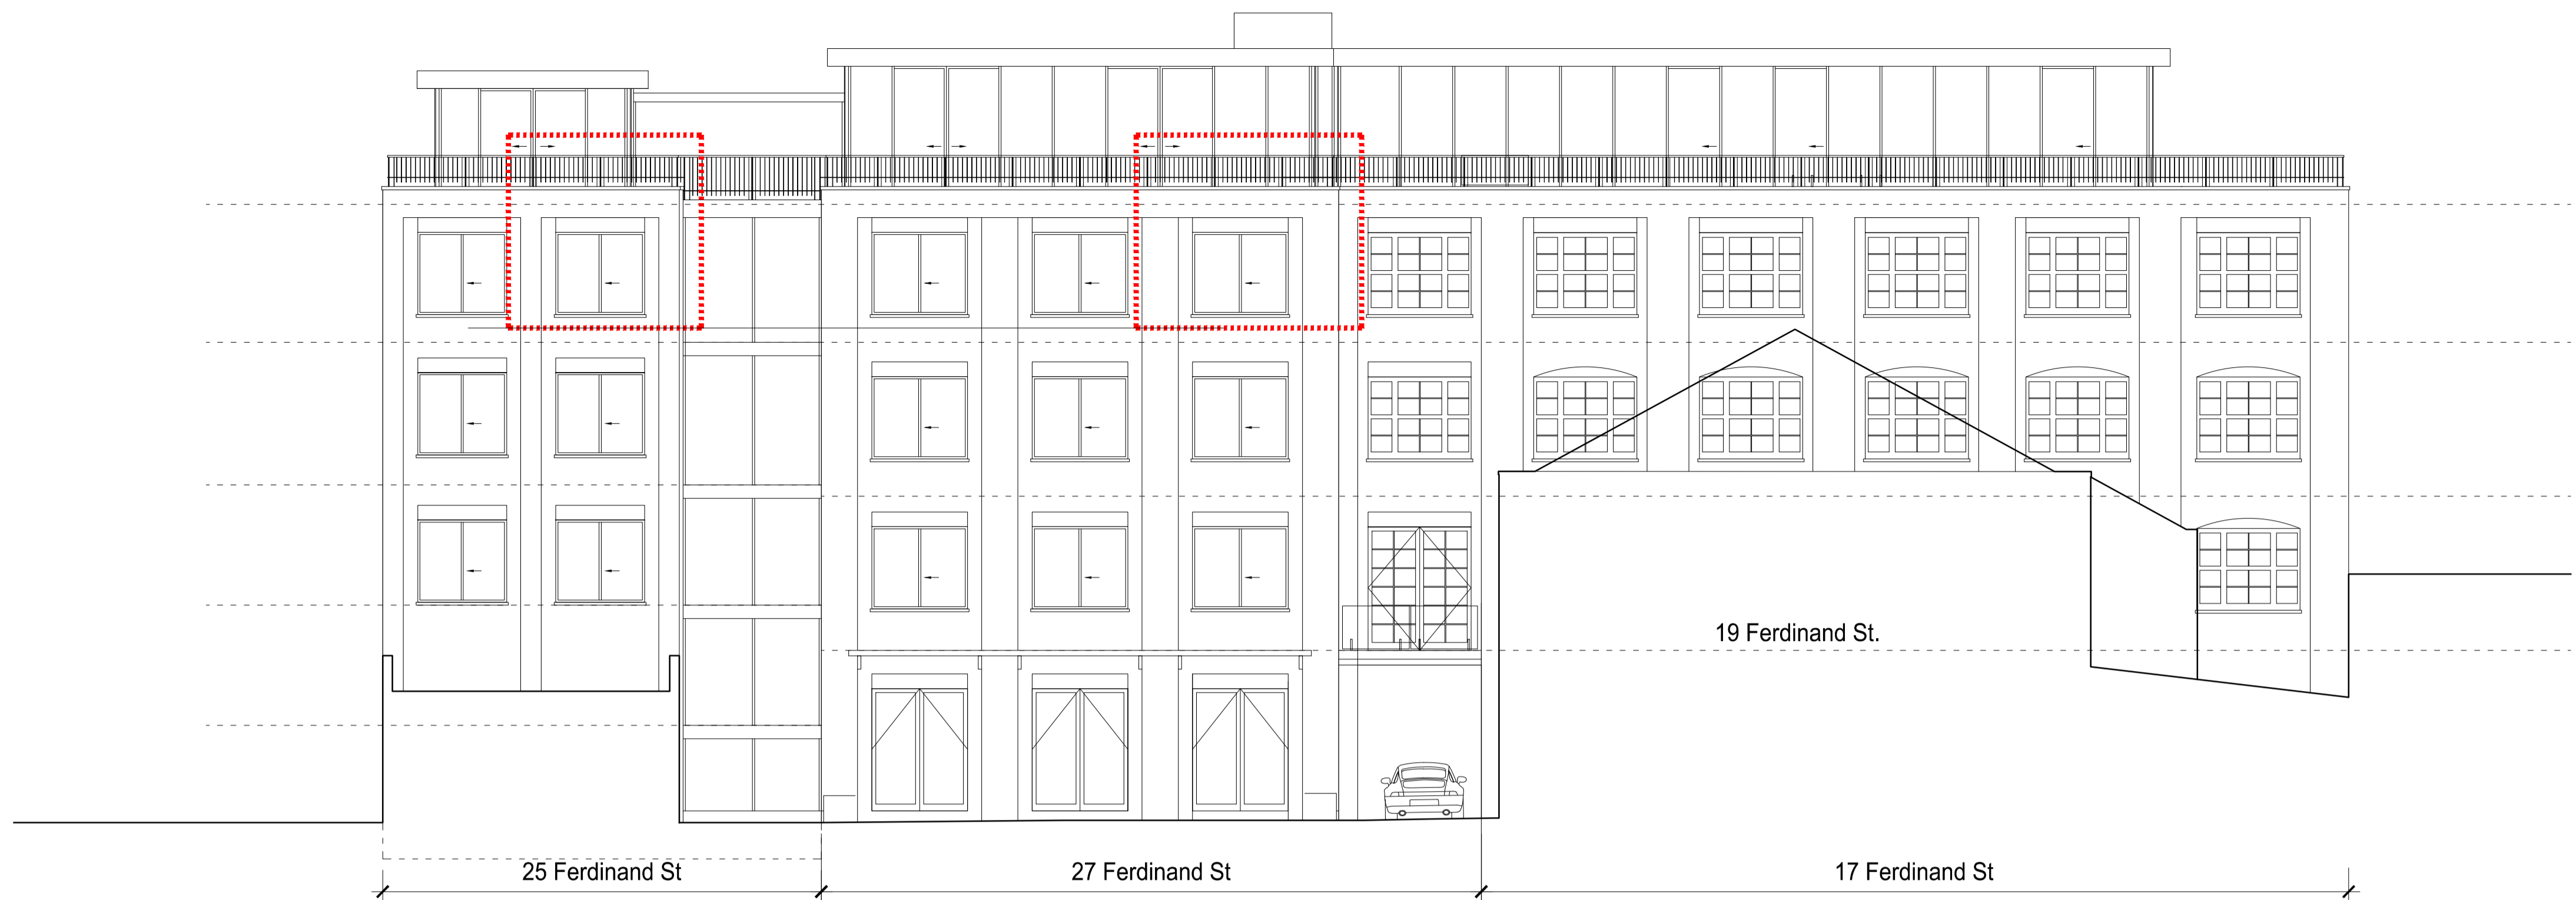




REVISIONS		
Rev.	Date	By

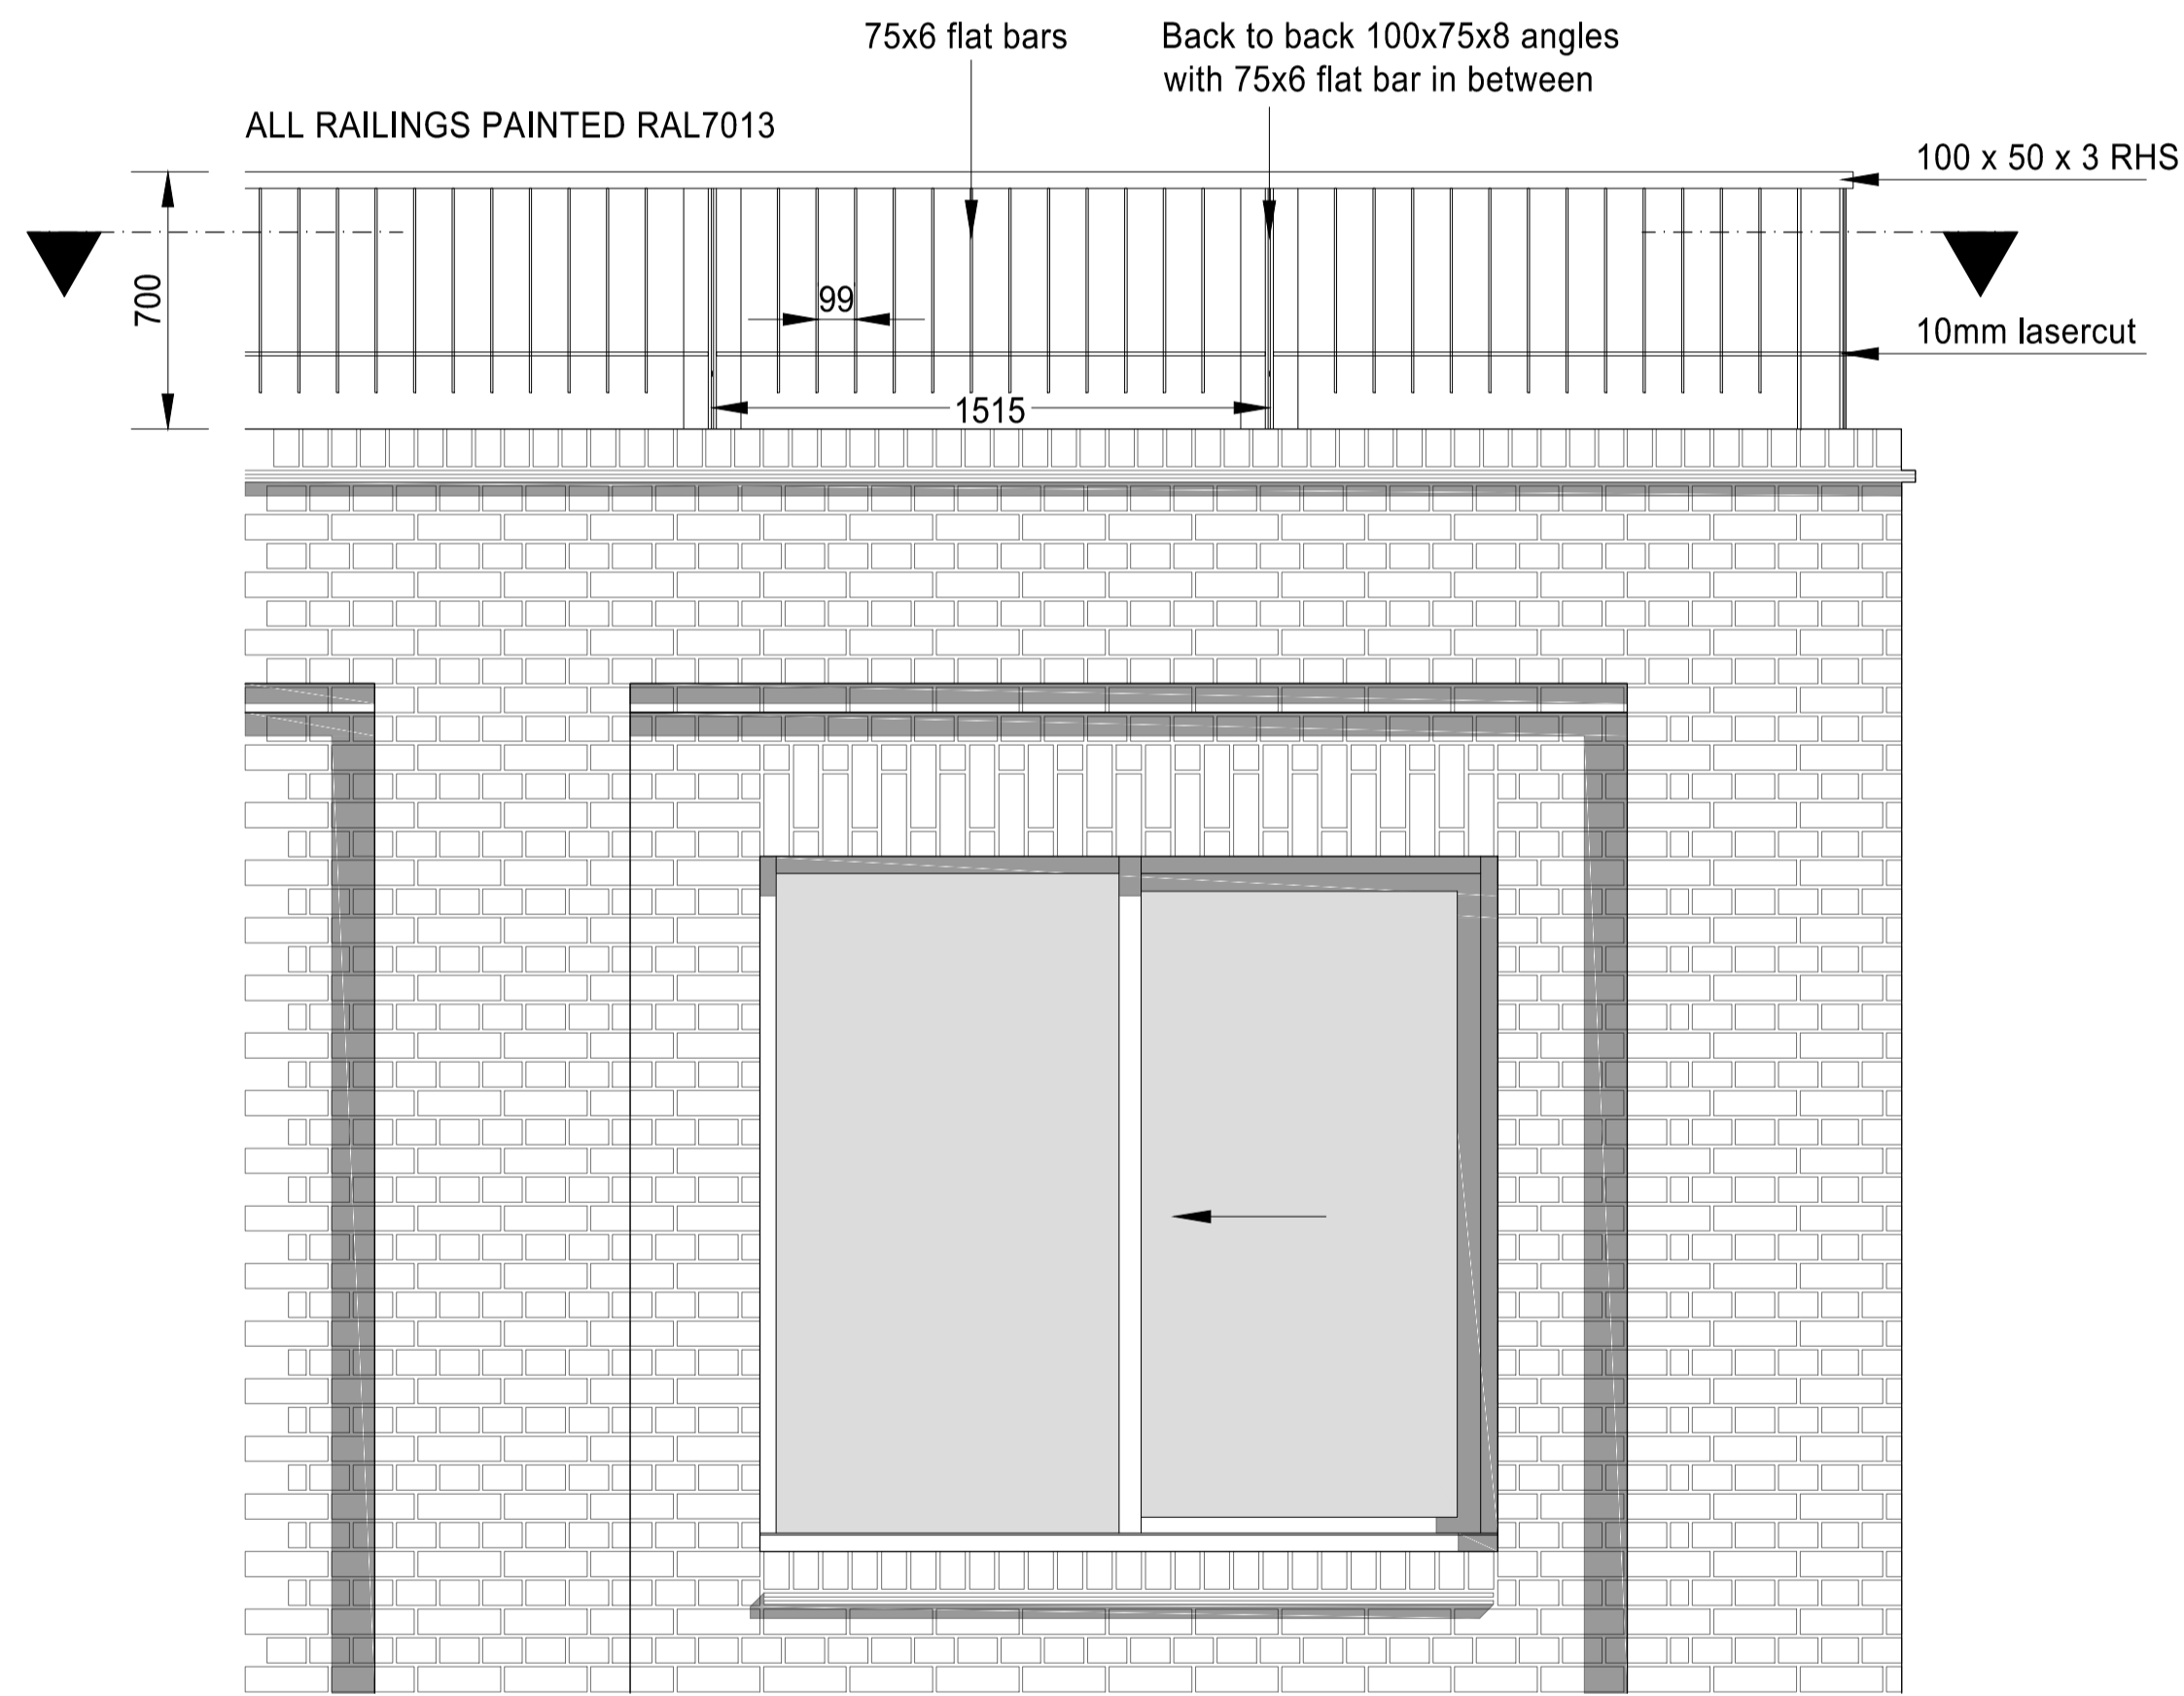



PROPOSED WEST ELEVATION 1:100@A1

 


DETAILED ELEVATION 1:20@A1

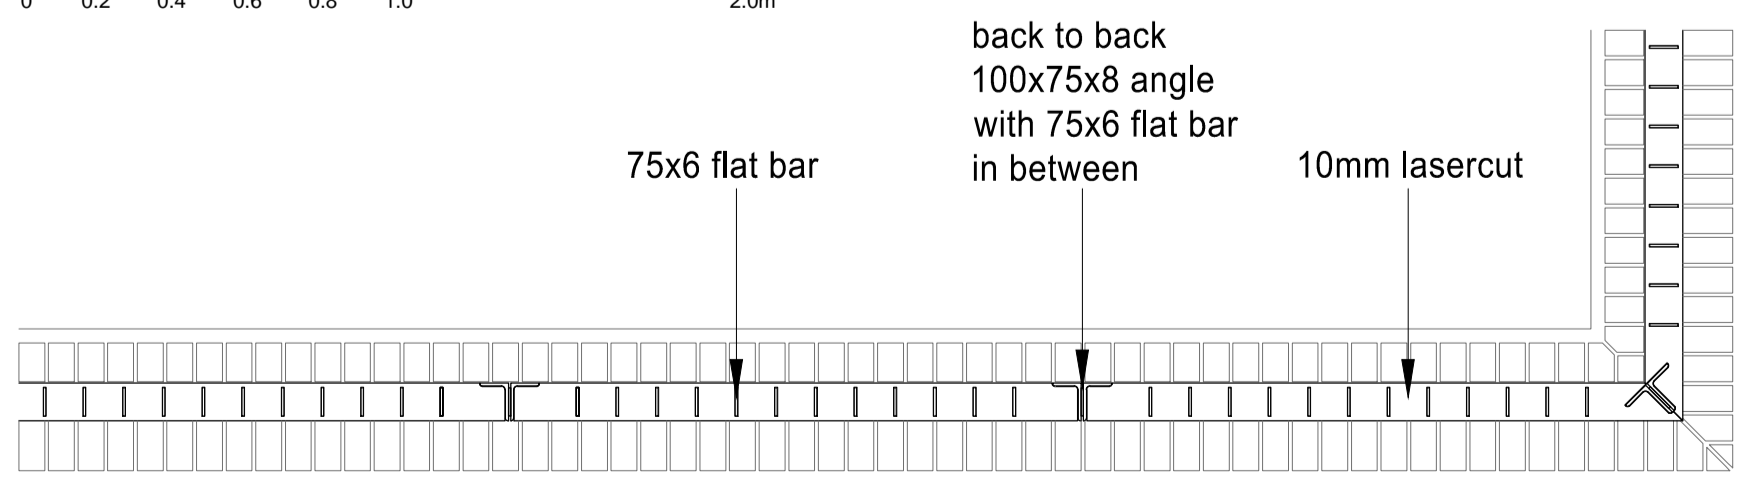 

DETAILED HORIZONTAL SECTION 1:20@A1

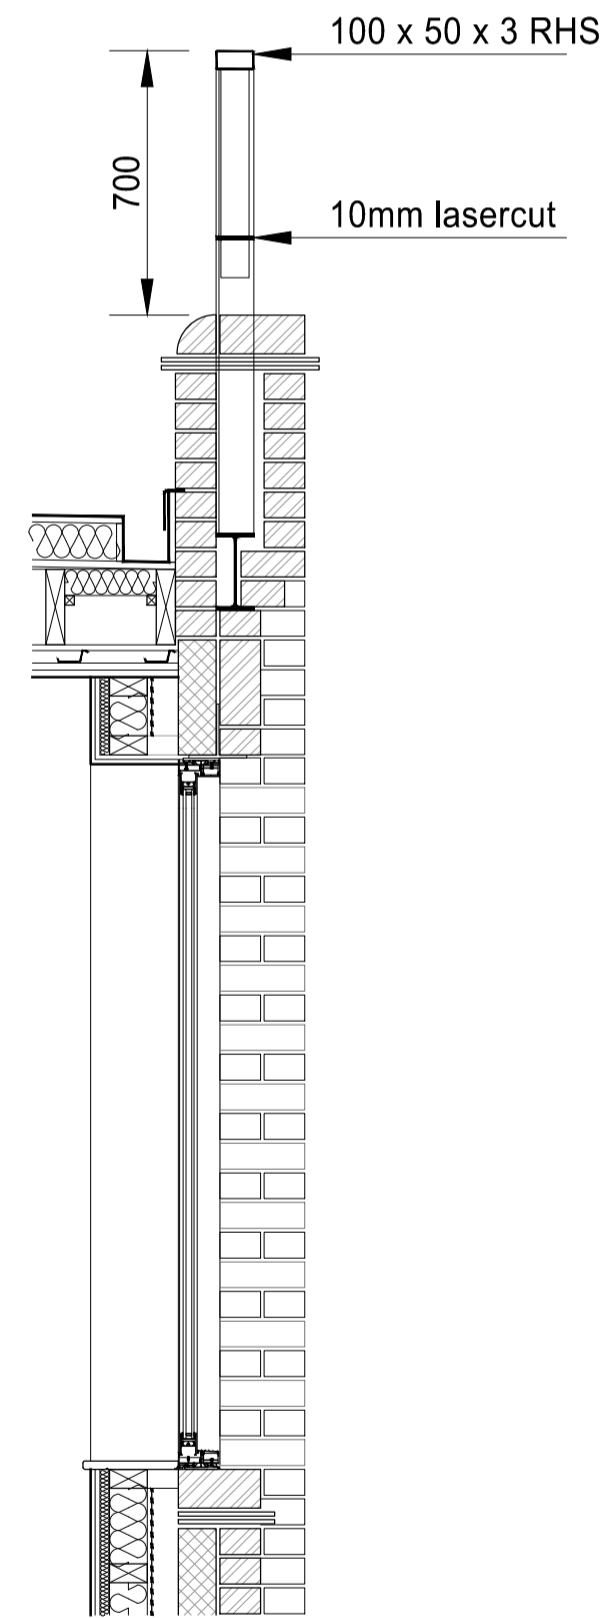 


DETAILED VERTICAL SECTION 1:20@A1

 

PLANNING APPLICATION

ALL DIMENSIONS TO BE CHECKED ON SITE
WORK TO FIGURED DIMENSIONS ONLY
REPORT DISCREPANCIES TO THE ARCHITECT
AT ONCE BEFORE PROCEEDING

Contemporary Design Solutions

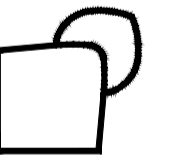

46 Great Marlborough Street
London
W1F 7JW
Telephone: 020 7494 8000 Fax: 020 7494 4844

Client

RISETALL LTD

Project Title

17, 27 & 25 Ferdinand Street,
LONDON NW1

Drawing Title

Proposed Fourth Floor Balustrade

Scale 1: AS NOTED Date November 2020

Drawn LV Checked -

Drawing No. Rev.

181130-S73(4B)001 -

CAD plot date: 26 Nov 2020 - 09:36am