



REVISIONS

Rev.	Date	By
-	-	-

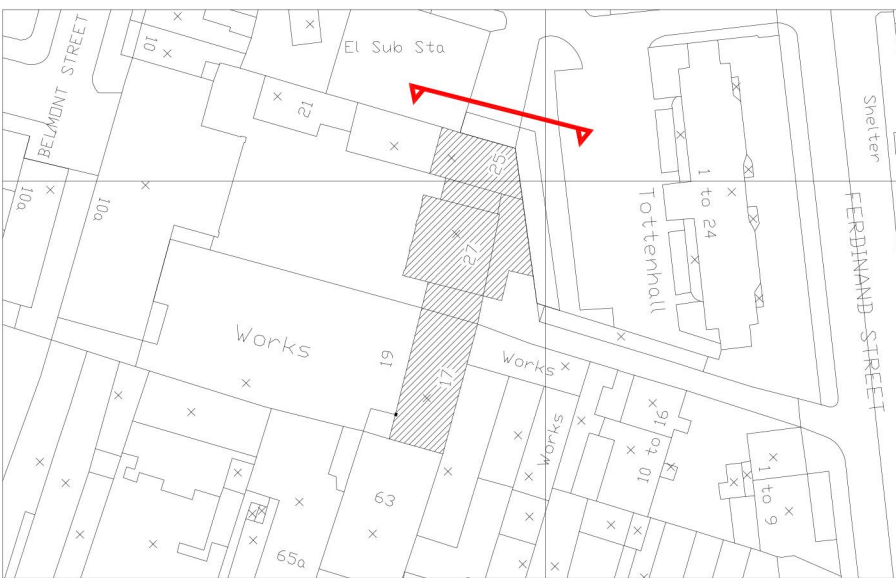

Key Plan

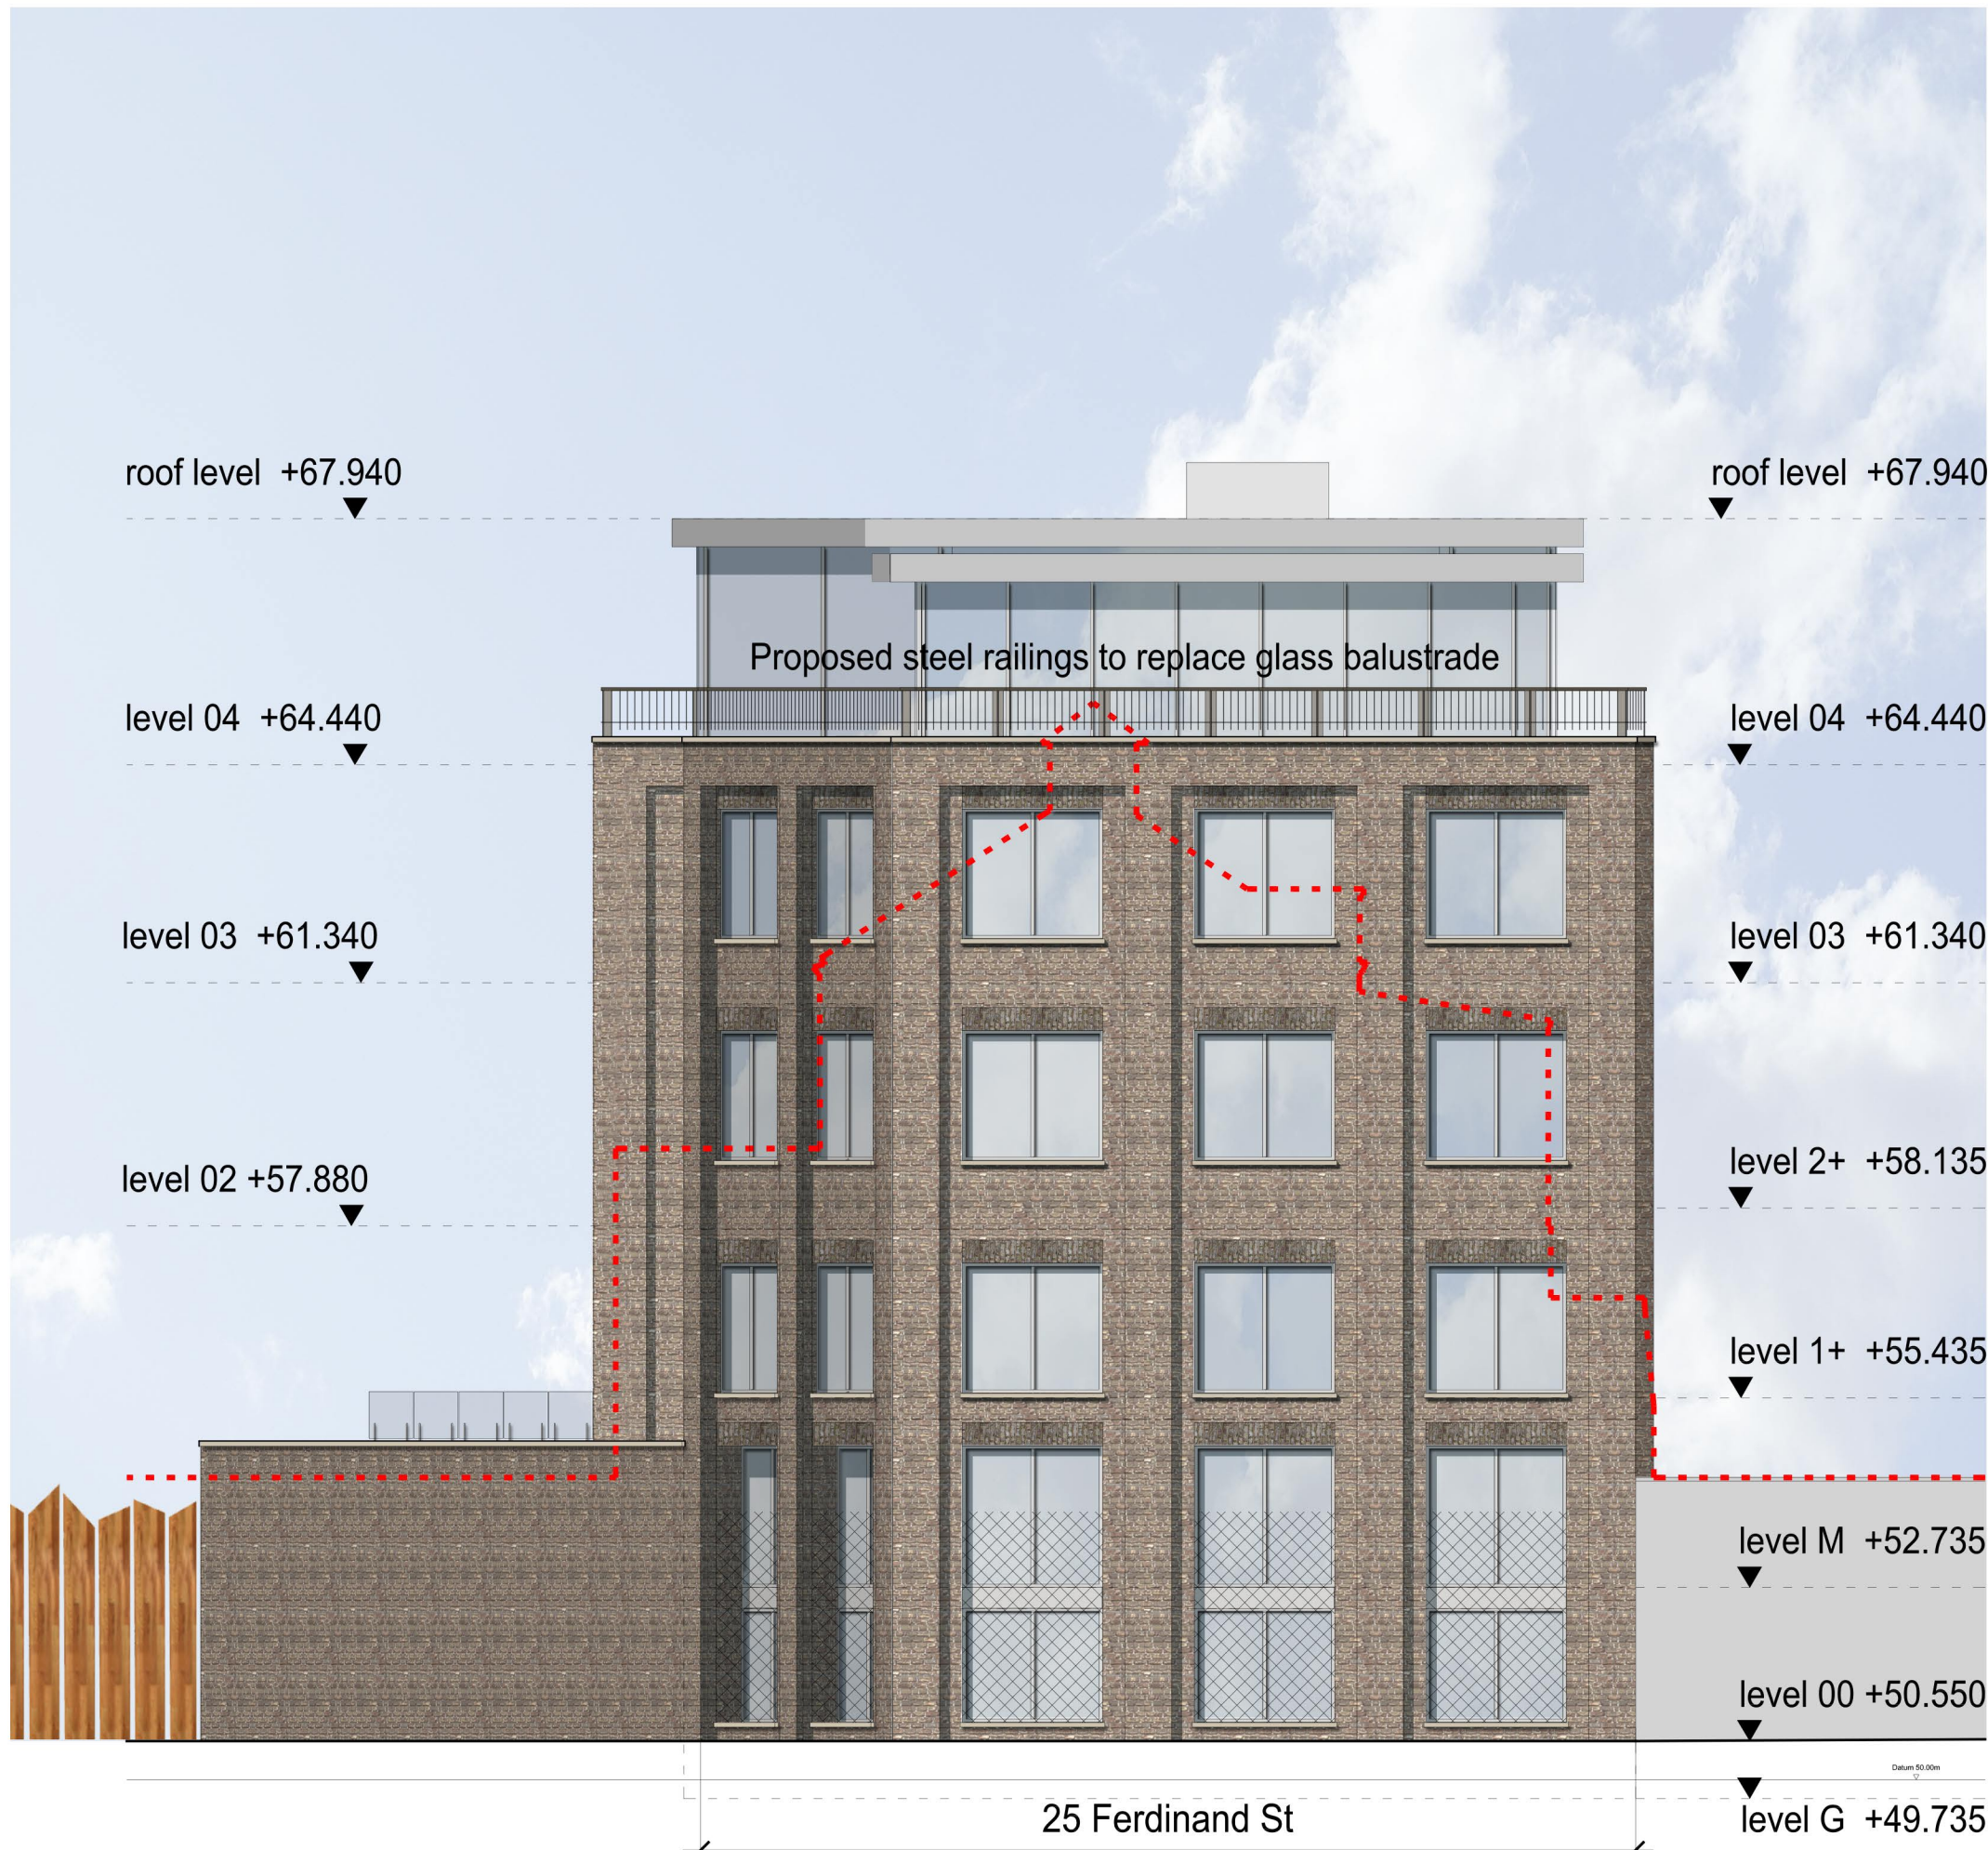


PROPOSED NORTH ELEVATION

PLANNING APPLICATION

ALL DIMENSIONS TO BE CHECKED ON SITE
WORK TO FIGURED DIMENSIONS ONLY
REPORT DISCREPANCIES TO THE ARCHITECT
AT ONCE BEFORE PROCEEDING

Contemporary Design Solutions

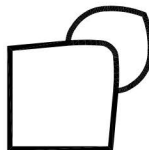

46 Great Marlborough Street
London
W1F 7JW
Telephone: 020 7494 9000 Fax: 020 7494 4944

Client

WARMHAZE LTD

Project Title

17, 27 & 25 Ferdinand Street,
LONDON NW1

Drawing Title

Proposed North Elevation

Scale 1: 100@A1, 1:200@A3 Date November 2020

Drawn	LV	Checked	Rev.
-	-	-	-

Drawing No. 181130-S73(GA)401

CAD plot date: 25 Nov 2020 - 02:39pm

