
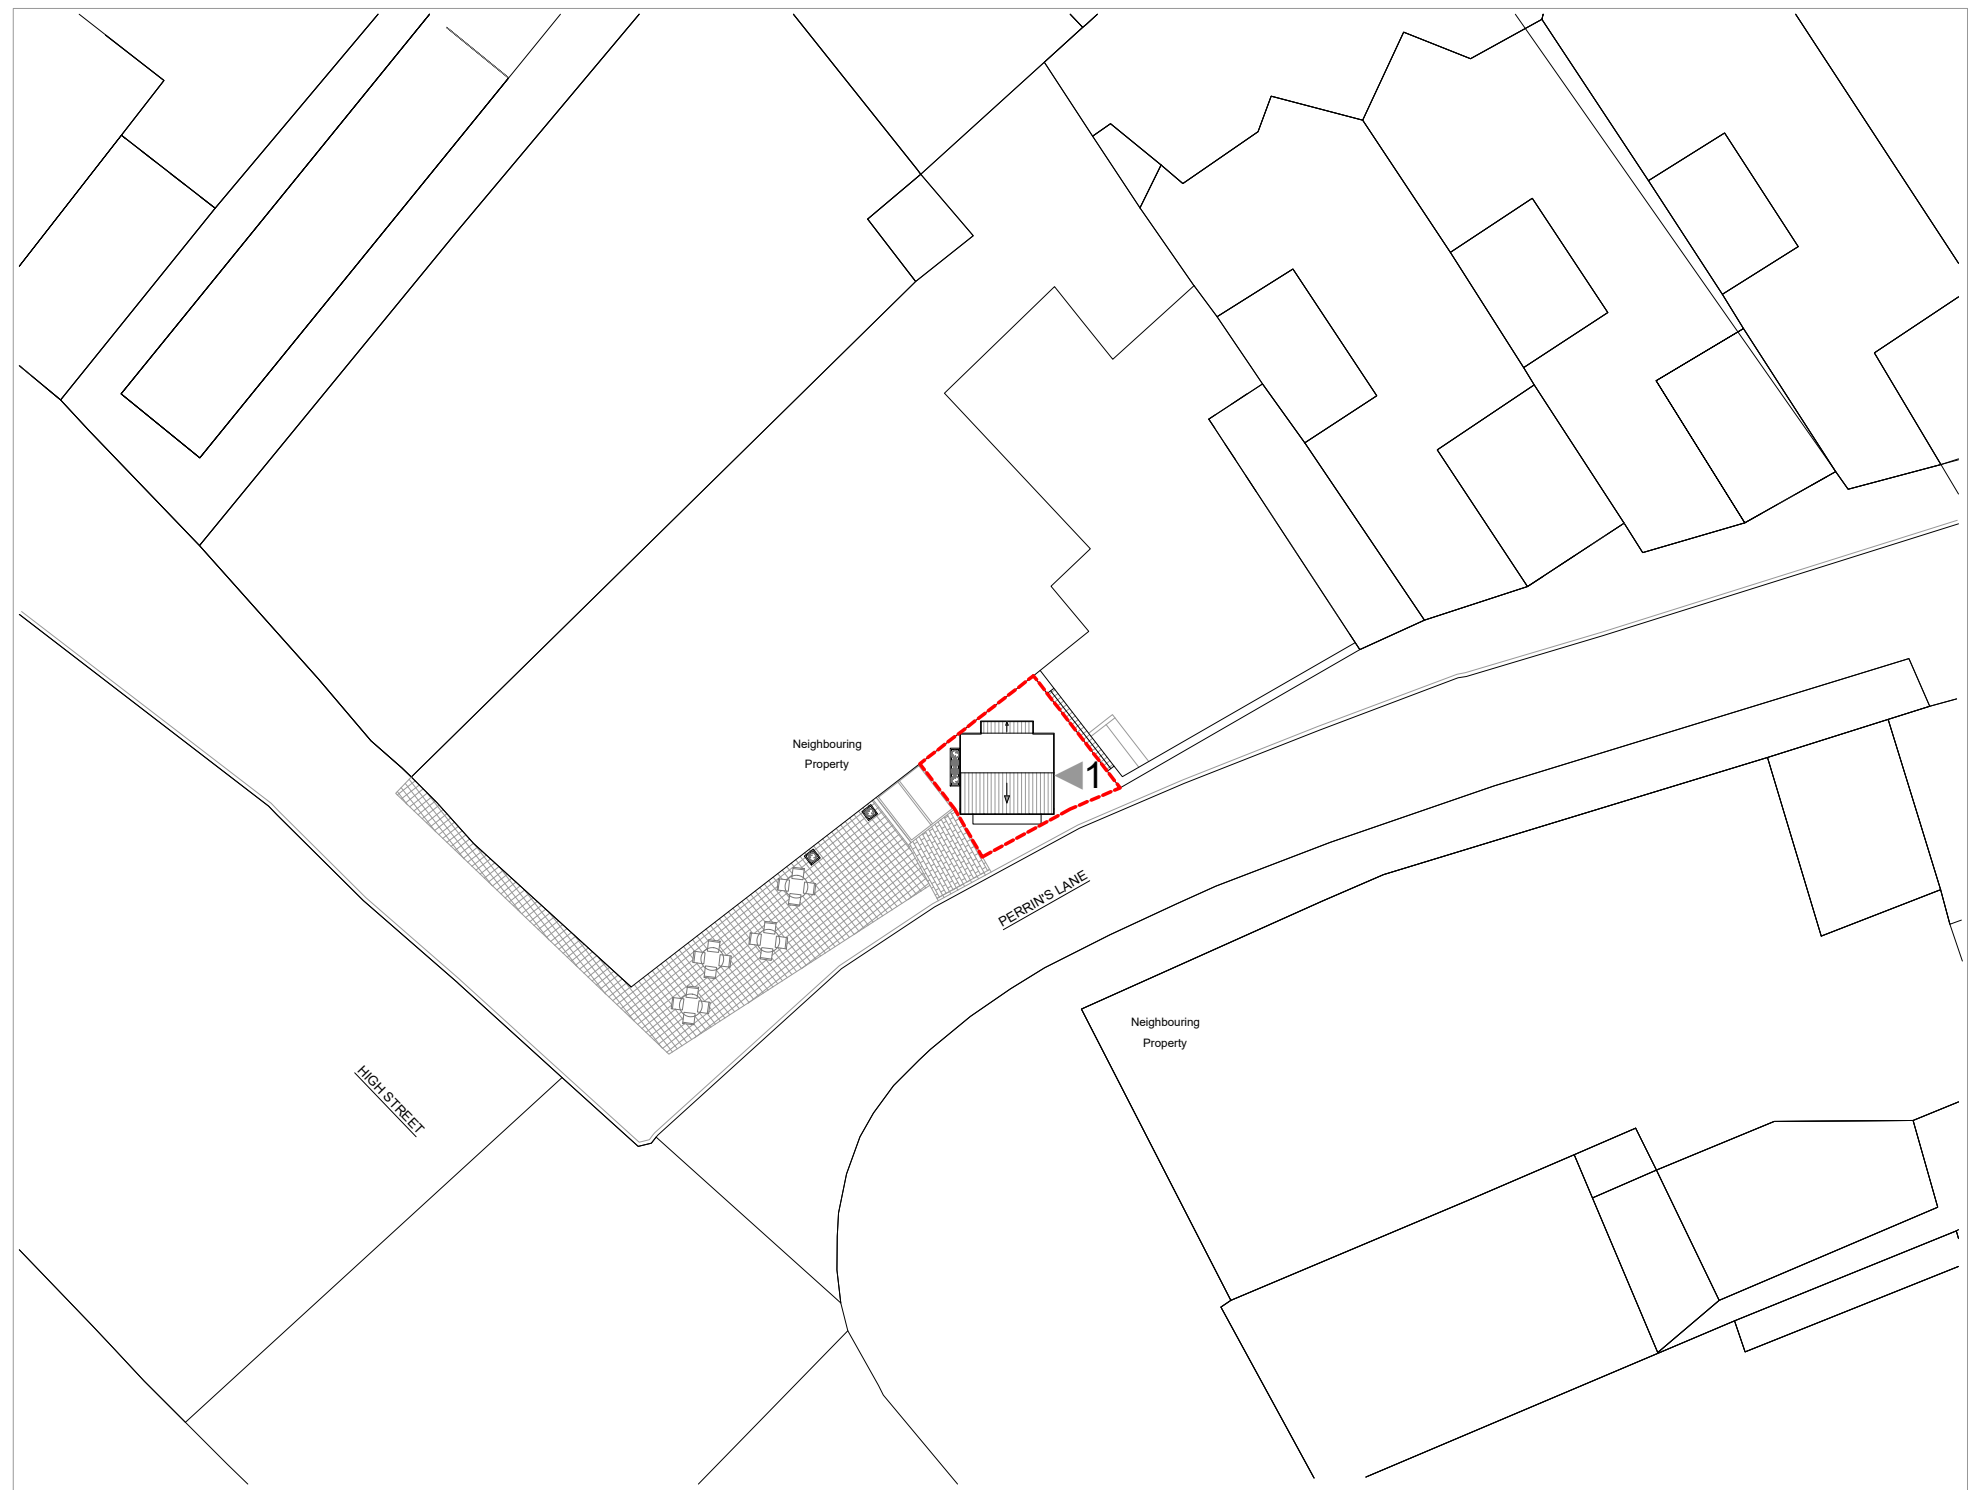
 


**OS Map**

 



**Site Plan**

**KEY**

1 Entrance



Property Boundary

 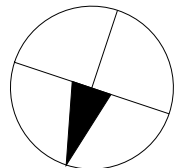

**Dimensions** Written dimensions to be taken in preference to scaled dimensions. The Contractor is responsible for checking all dimensions before work starts.

**Local Authority** All work is to be carried out to the requirements, and to the satisfaction of the Local Authority. These drawings are for planning purposes only.

**Discrepancies** Any discrepancies to be brought to the attention of Drawing And Planning Ltd. Immediately.

**REVISIONS**

REV	DATE	DESCRIPTION	BY	CH

**PROJECT TITLE**  
77A Hampstead High Street  
La Creperie de Hampstead

**DATE**  
Nov 2017

**REVISION**  
/

**DRAWING TITLE**  
Proposed - Location Plans

**CLIENT**  
Edward De Mesquita

**DRAWING No.**  
HMSTD-L101

**SCALE @ A3**  
1:1250 / 1:200

