


Front Elevation




Datum Line 45.00m

Rear Elevation

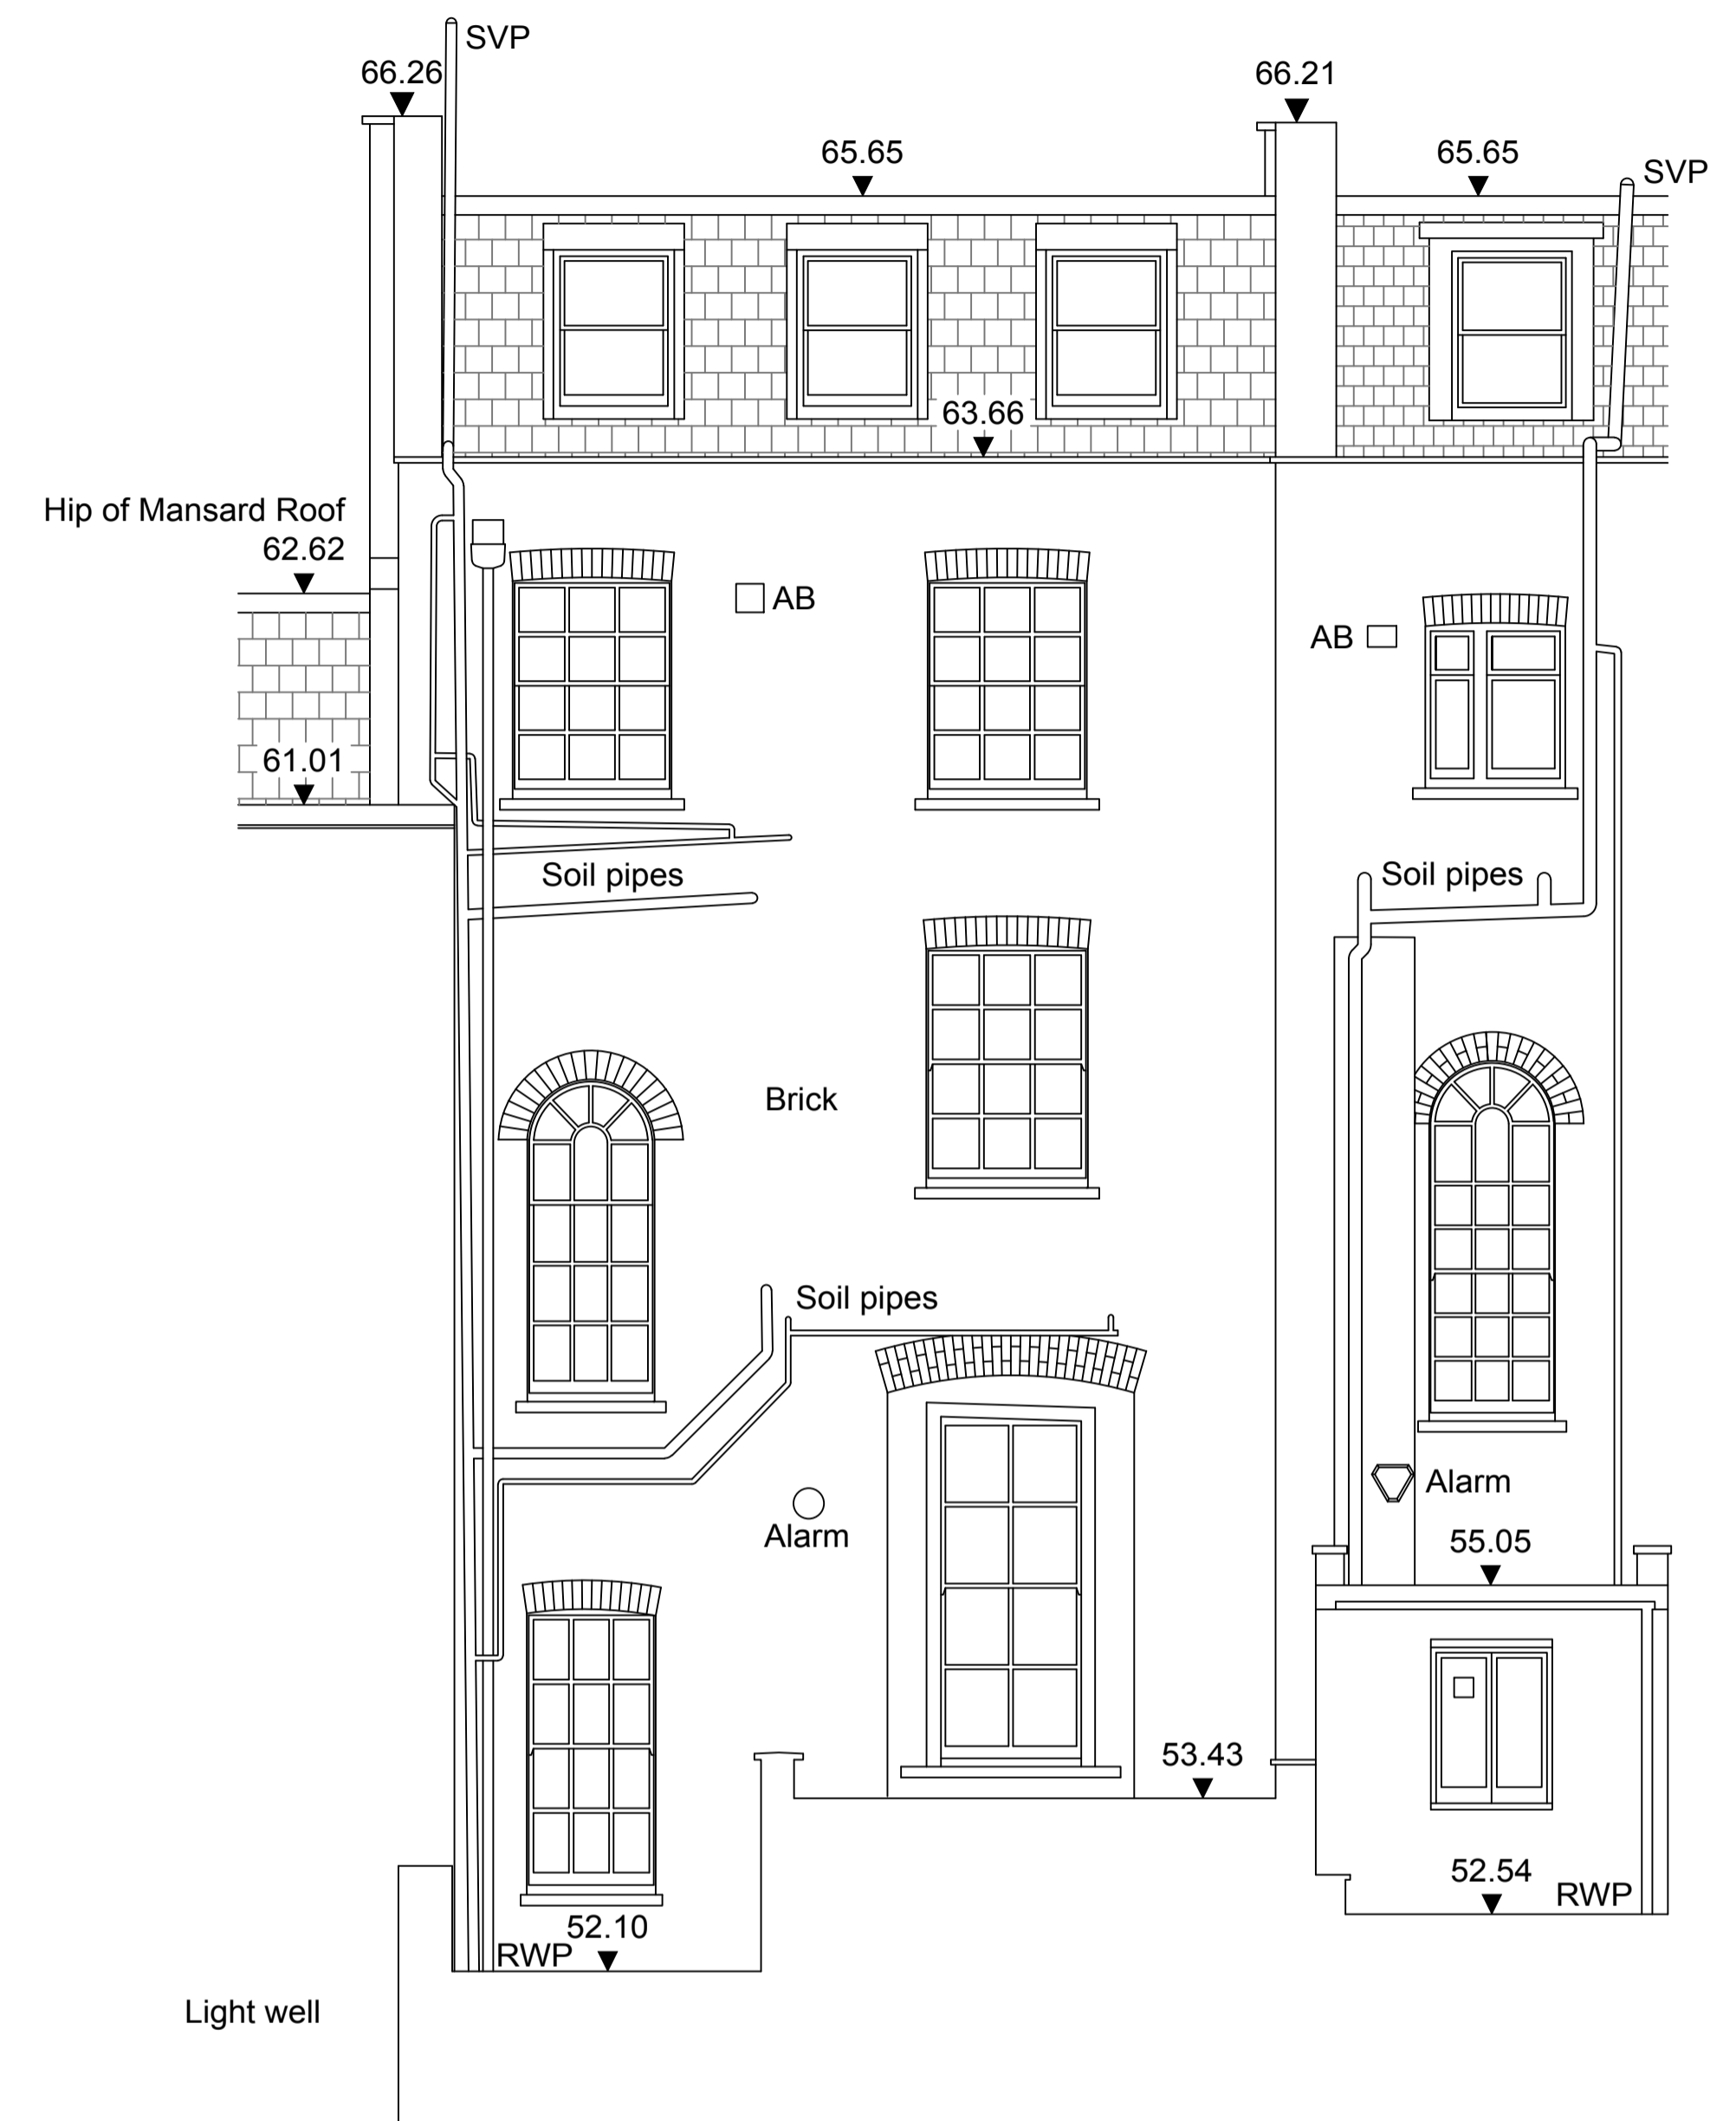

Datum Line 45.00m

Project:
The Clockhouse, 11 John Street,
WC1N 2EB

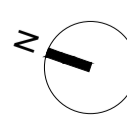

Client: Mr. Ian Rosenfeld & Ms. Marianna Segato
 Scale: 1:50 Size: A1
 Date: April 2018 Drawing No: A_040
 Title: Front and Rear Elevation_existing survey by MKsurvey



extrArchitecture

General Notes
 Do not scale drawings. Dimensions govern. All dimensions shall be verified on site before proceeding with the work. All dimensions are in millimetres unless noted otherwise. extrArchitecture shall be notified in writing of any discrepancies.
 All areas indicated on this sheet are approximate and indicative only. They are not to be relied upon. If the client or any other party requires precise measurements it is to engage specialist advice for that purpose.

Rev.	Date	Reason For Issue
00	04/18	Scheme Design