



EXTERNAL SEATING AREA SCHEDULE

Tables 600mm Dia. = 2  
 Tables 800mmx800mm = 2  
 Chairs = 12

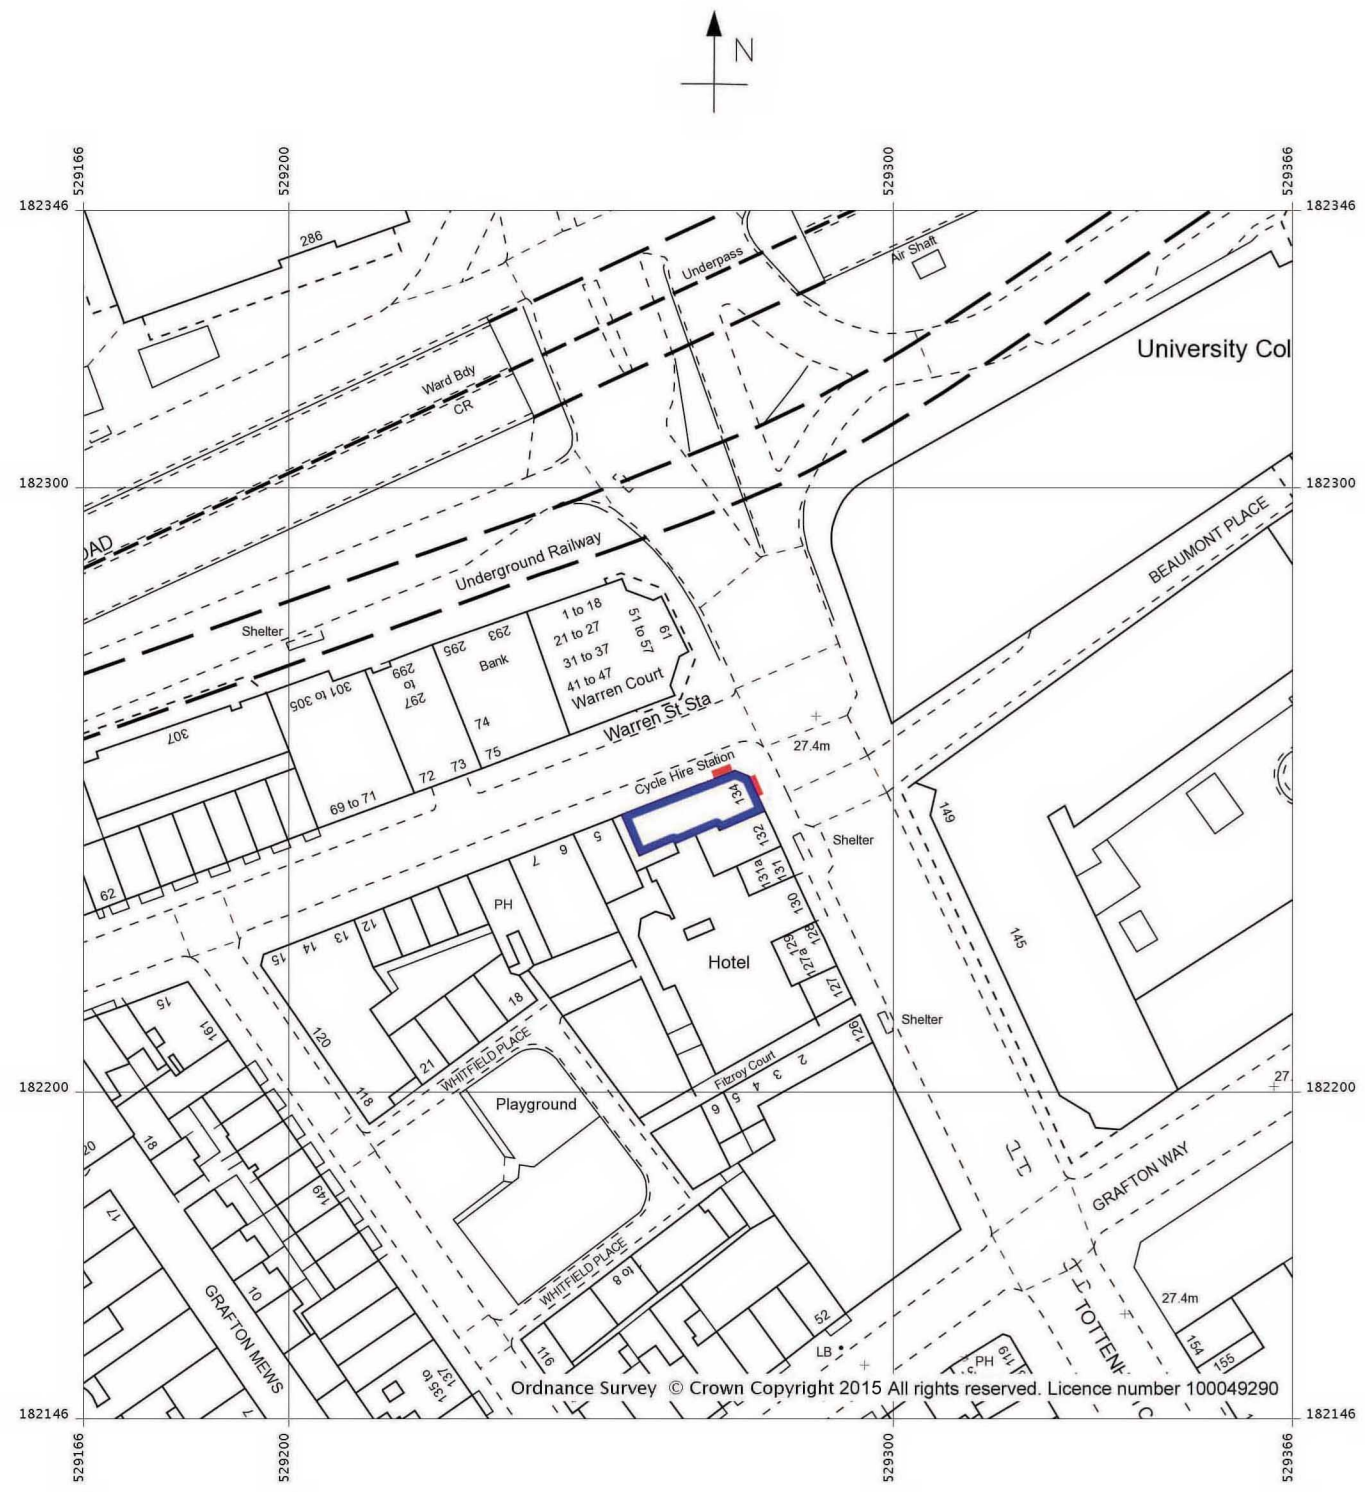

SITE PLAN  
 SCALE 1:1250

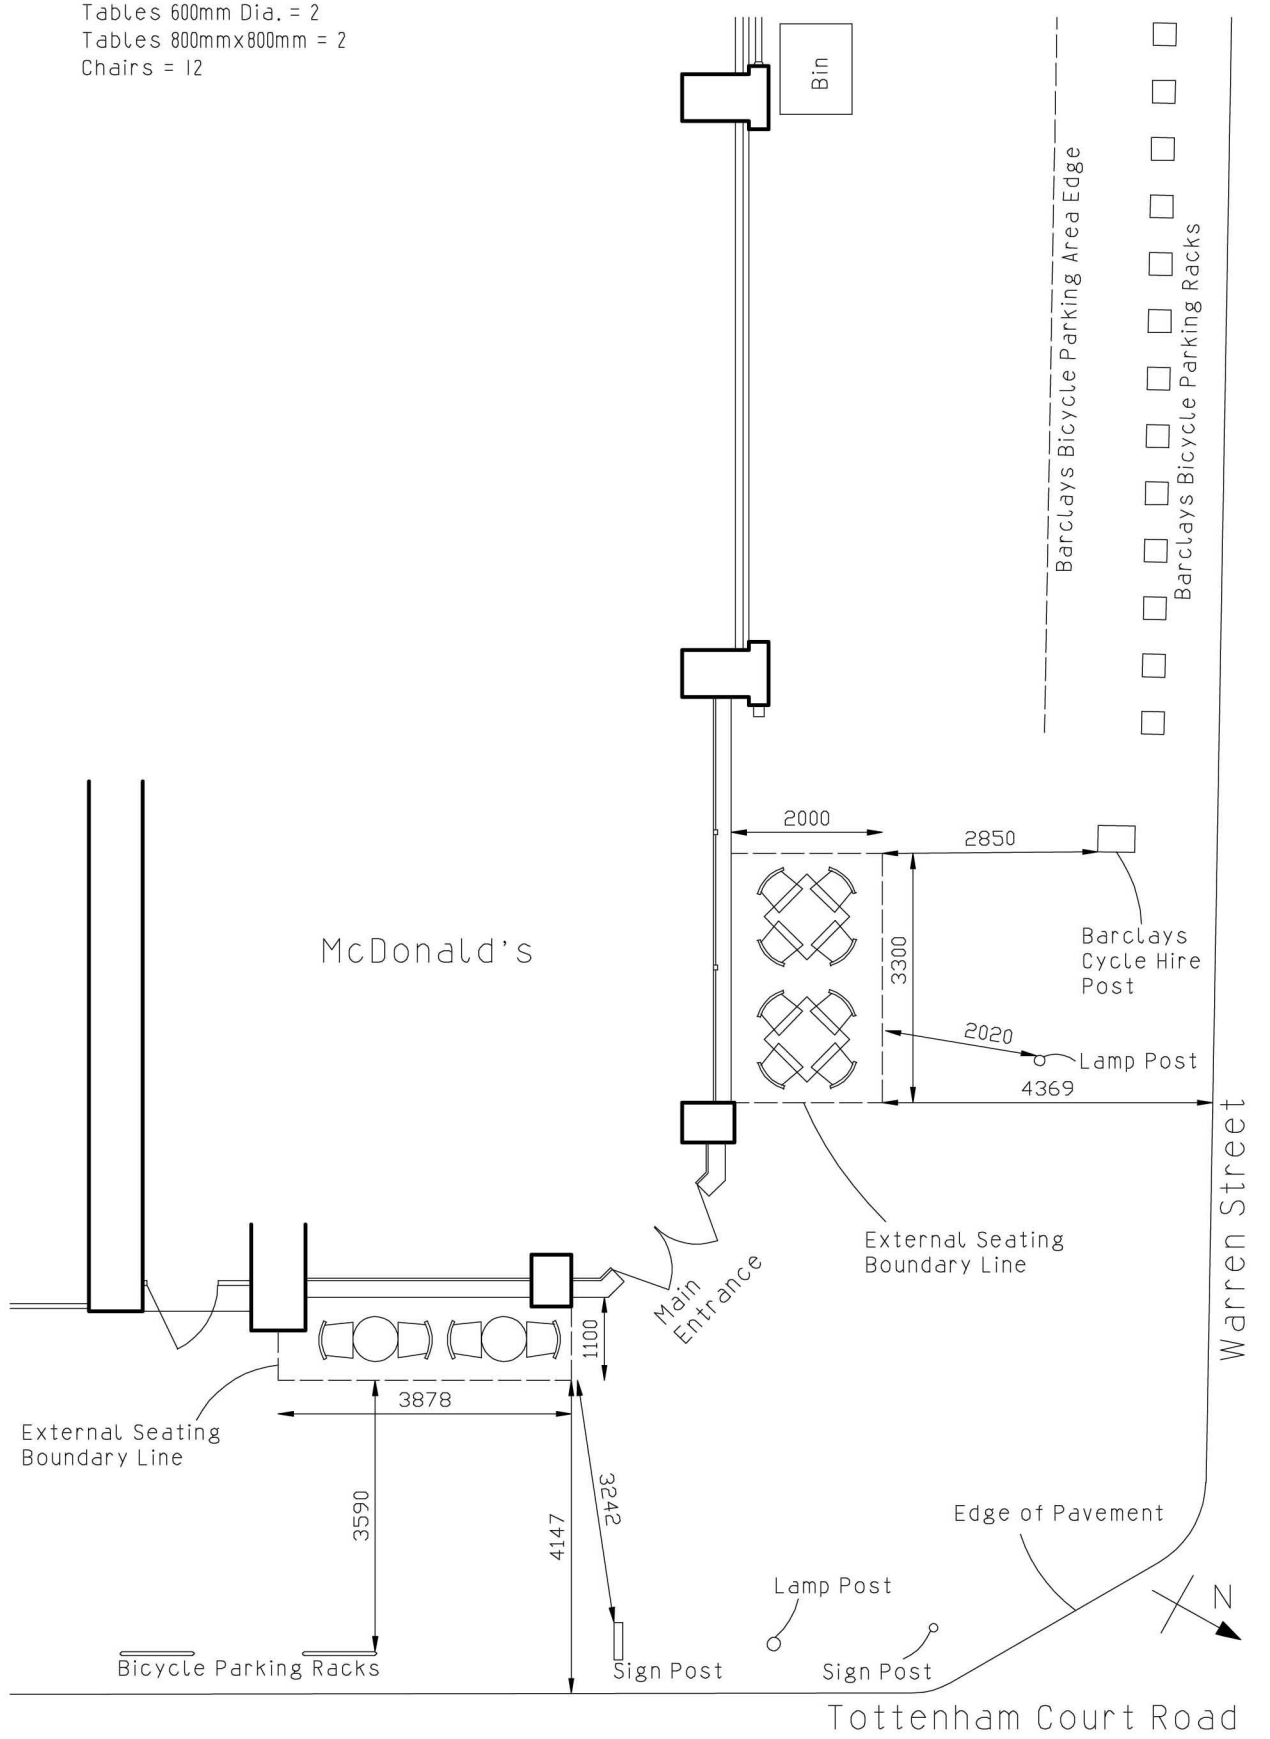

PROPOSED EXTERNAL SEATING AREA  
 SCALE 1:100



Valerio Sara Design	28 MacDonald House Bagnall Street London SW11 5DW Tel: 020 7627 3200 info@valeriosara.com www.valeriosara.com	Valerio Sara RIBA #1111 Chartered Architect	Project: McDonald's 134 Tottenham Court Road London W1T 5BA	Client: West One	Drawing Title: Proposed External Seating Area - Site Plan	Scale: 1:100@A3	Date: 21/08/2015	Drawing number: MD/Warren/2015
								1/1

