
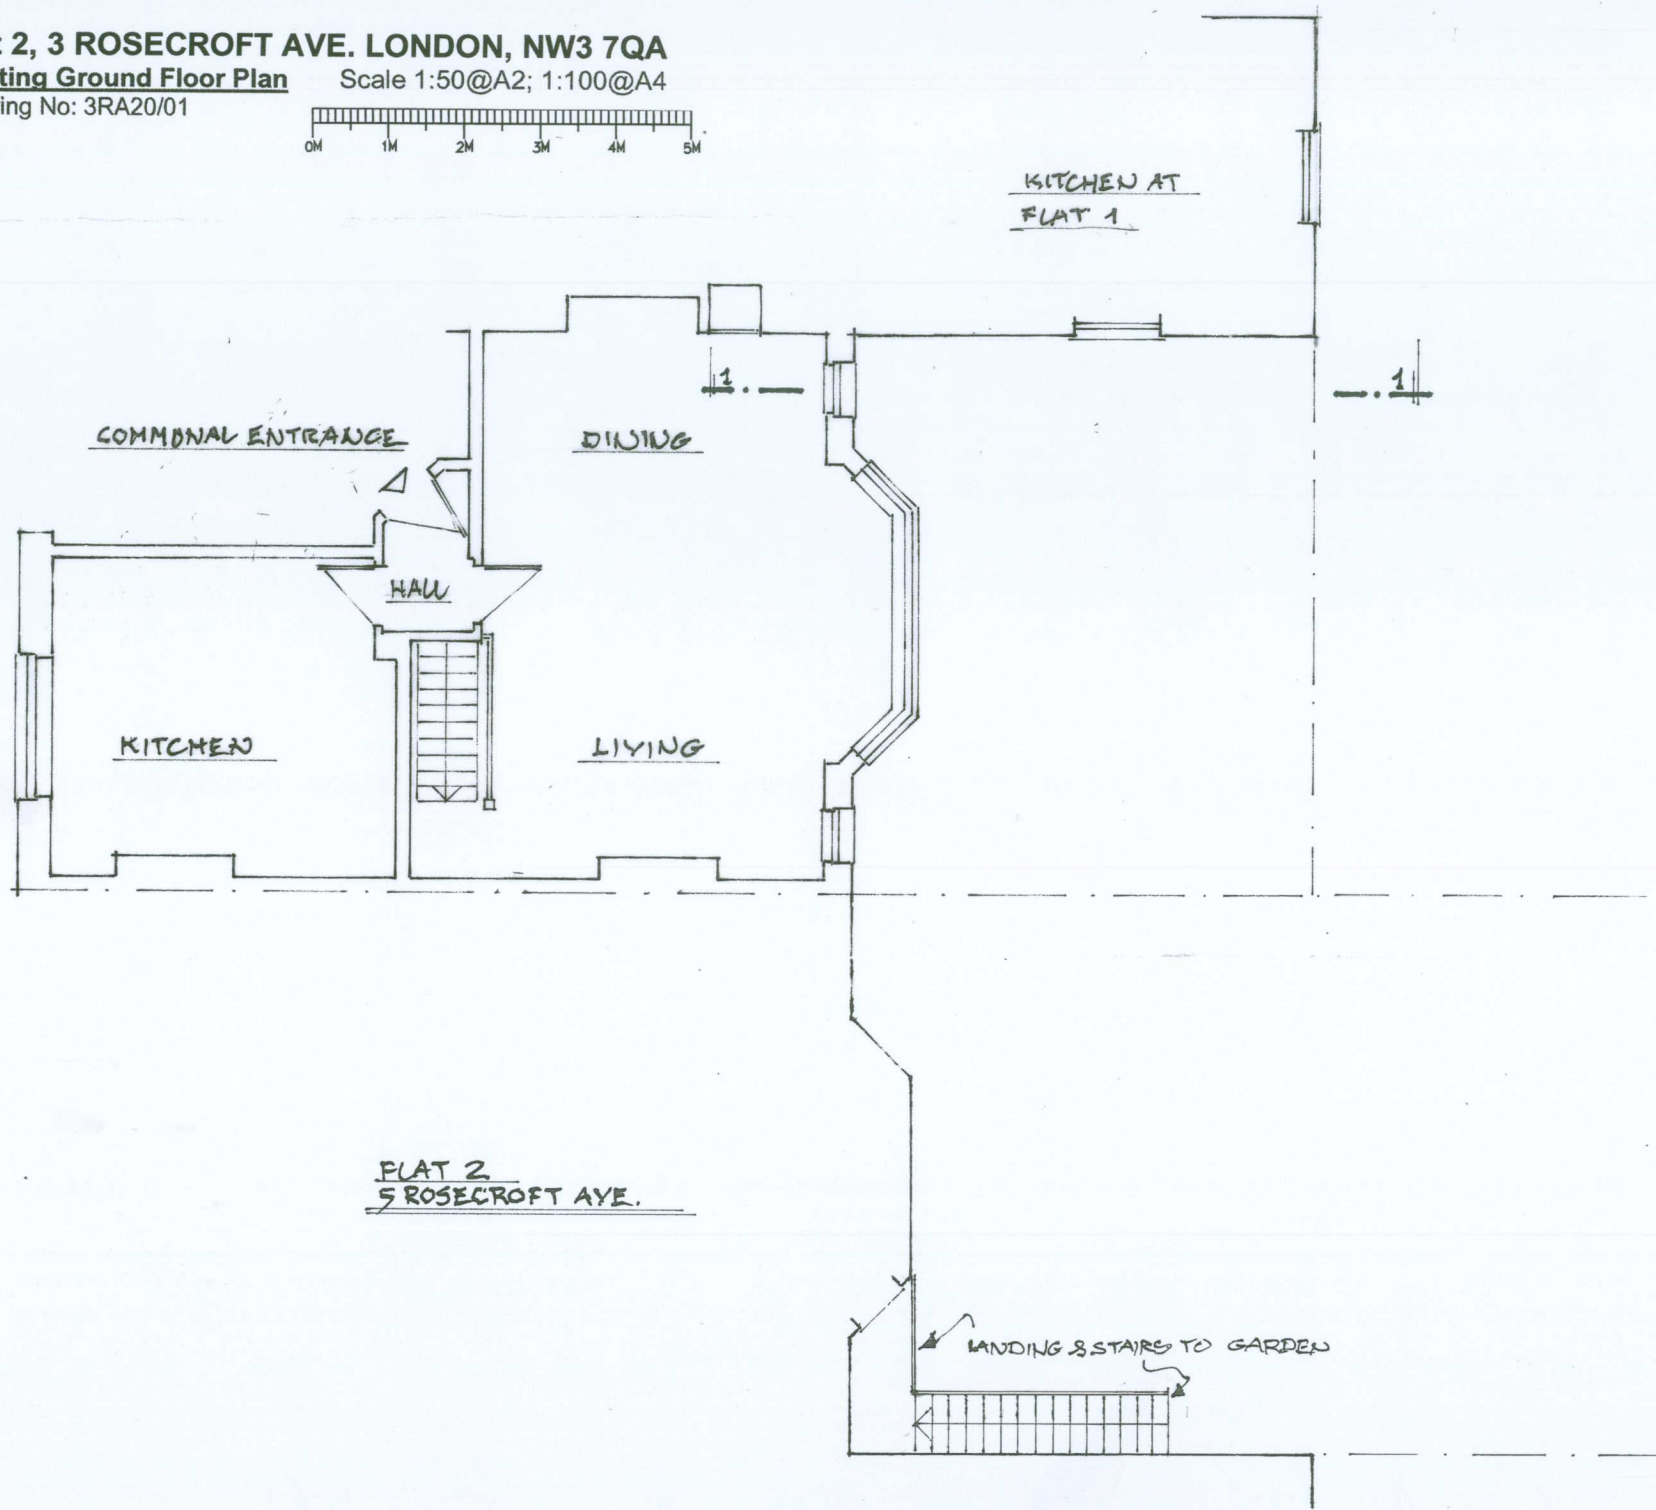


Flat 2, 3 ROSECROFT AVE. LONDON, NW3 7QA

Existing Ground Floor Plan

Scale 1:50@A2; 1:100@A4



Drawing No: 3RA20/01

 

Flat 2, 3 ROSECROFT AVE. LONDON, NW3 7QA

Existing Lower Gr. Floor Plan Scale 1:50@A2; 1:100@A4

Drawing No: 3RA20/02

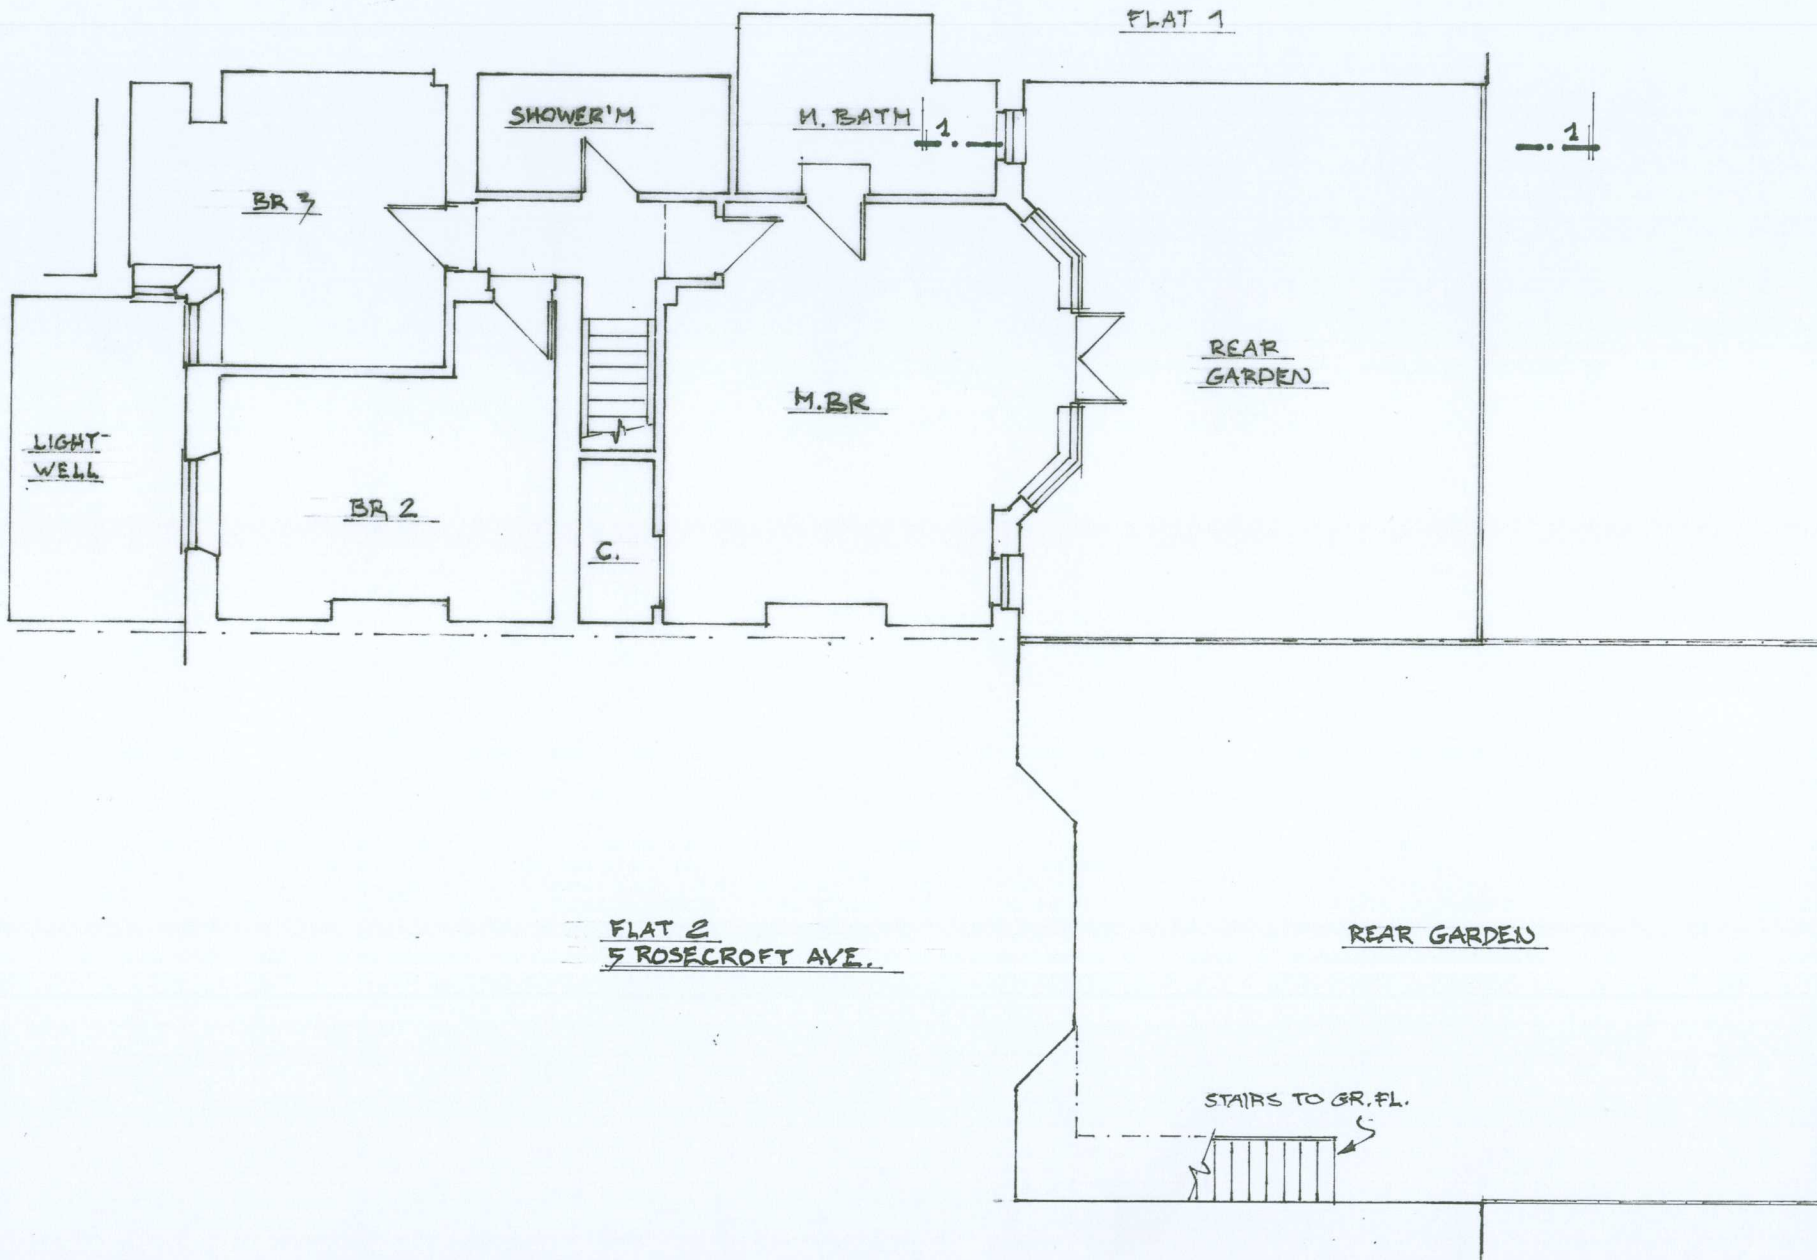 

Flat 2, 3 ROSECROFT AVE. LONDON, NW3 7QA

Existing Front Elevation

Scale 1:50@A2; 1:100@A4

Drawing No: 3RA20/03



Flat 2, 3 ROSECROFT AVE. LONDON, NW3 7QA

Existing Rear Elevation

Scale 1:50@A2; 1:100@A4

Drawing No: 3RA20/04





STAIRS AT FLAT 2.

Flat 2, 3 ROSECROFT AVE. LONDON, NW3 7QA

Proposed Ground Floor Plan Scale 1:50@A2; 1:100@A4

Drawing No: 3RA20/05

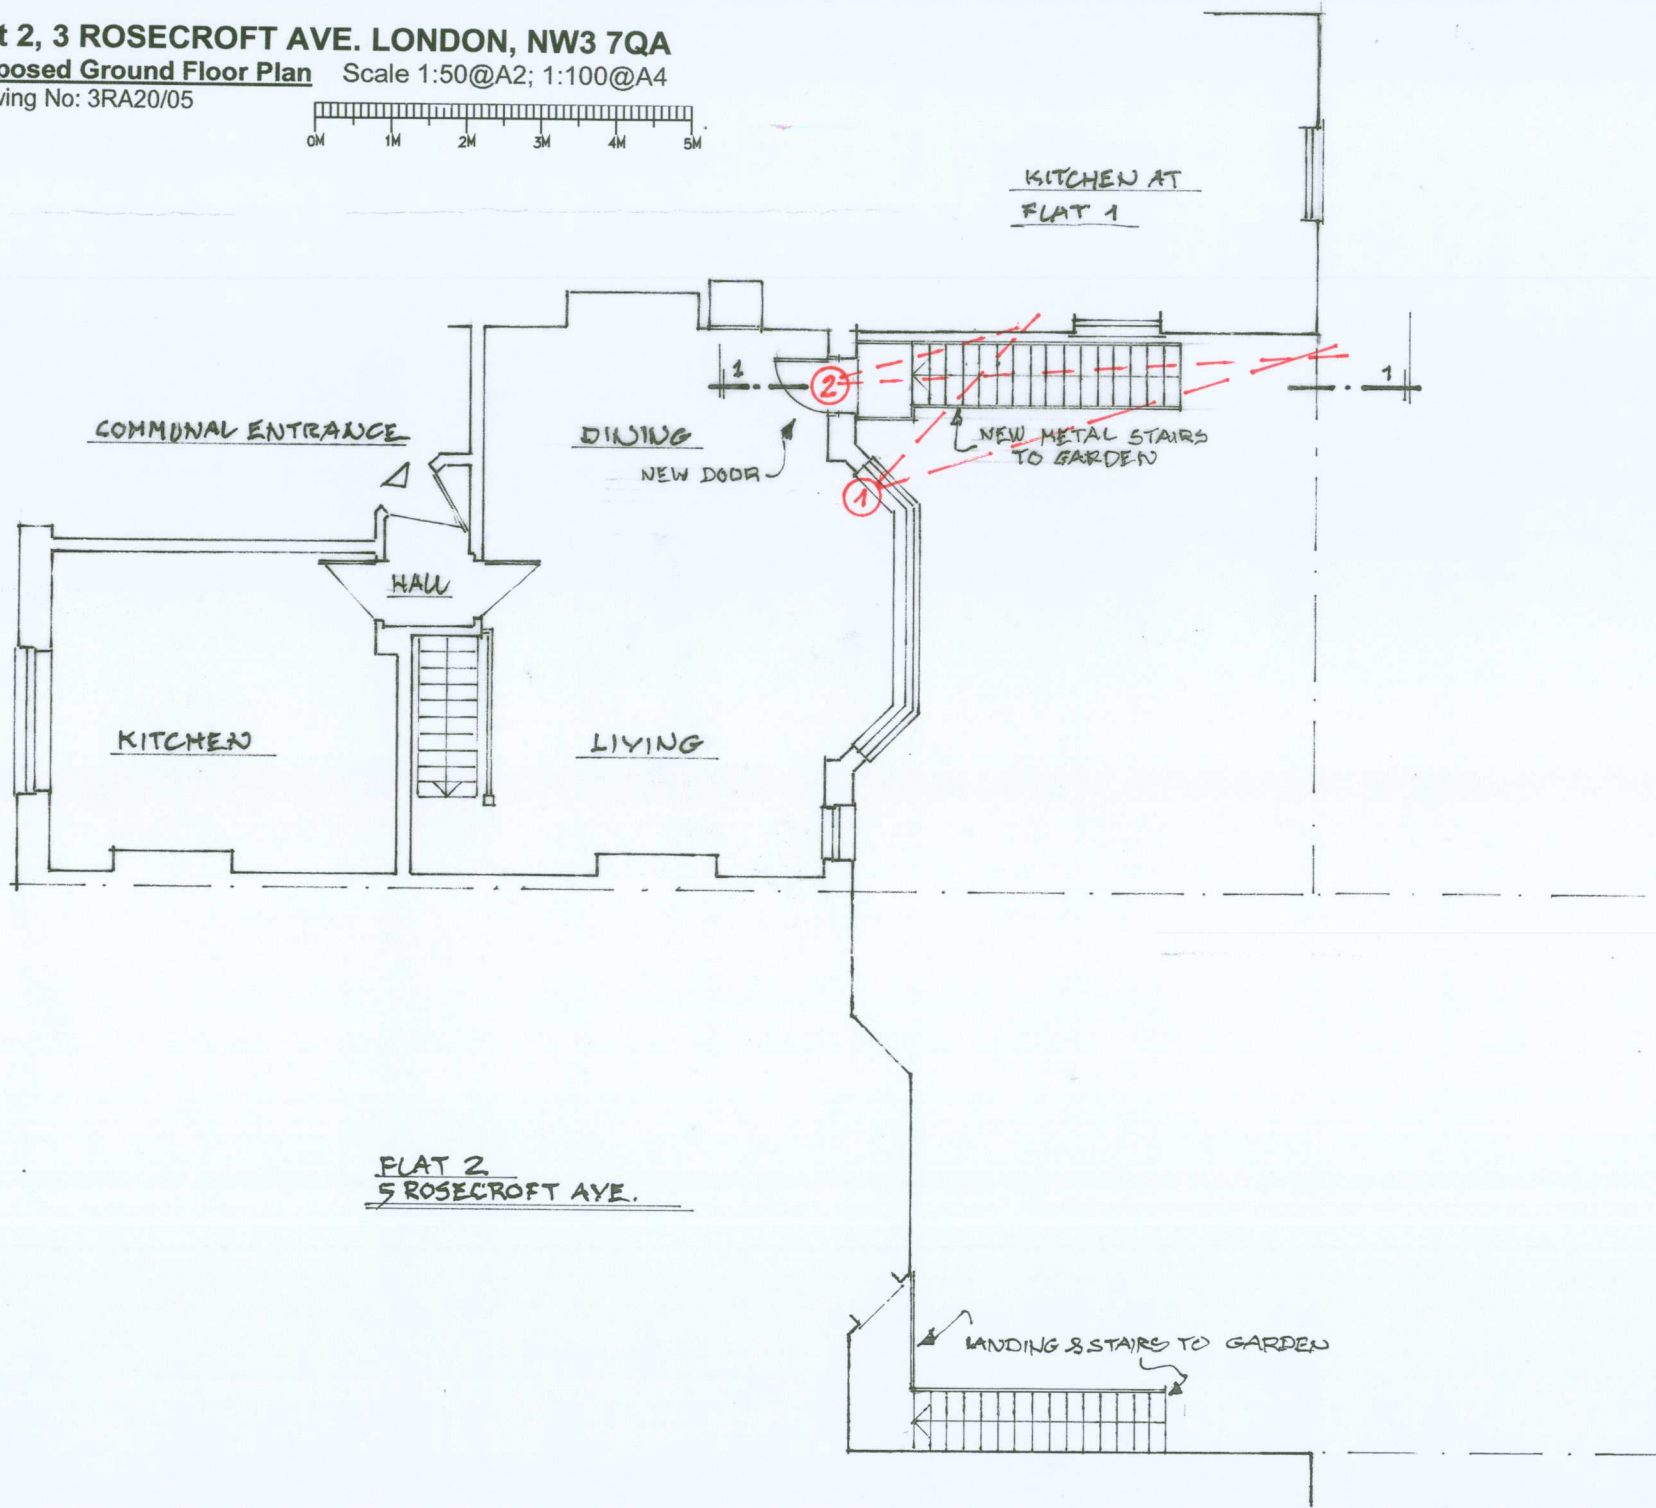 


FLAT 2
3 ROSECROFT AVE.

Flat 2, 3 ROSECROFT AVE. LONDON, NW3 7QA

Proposed Lower Gr. Floor Plan Scale 1:50@A2; 1:100@A4

Drawing No: 3RA20/06

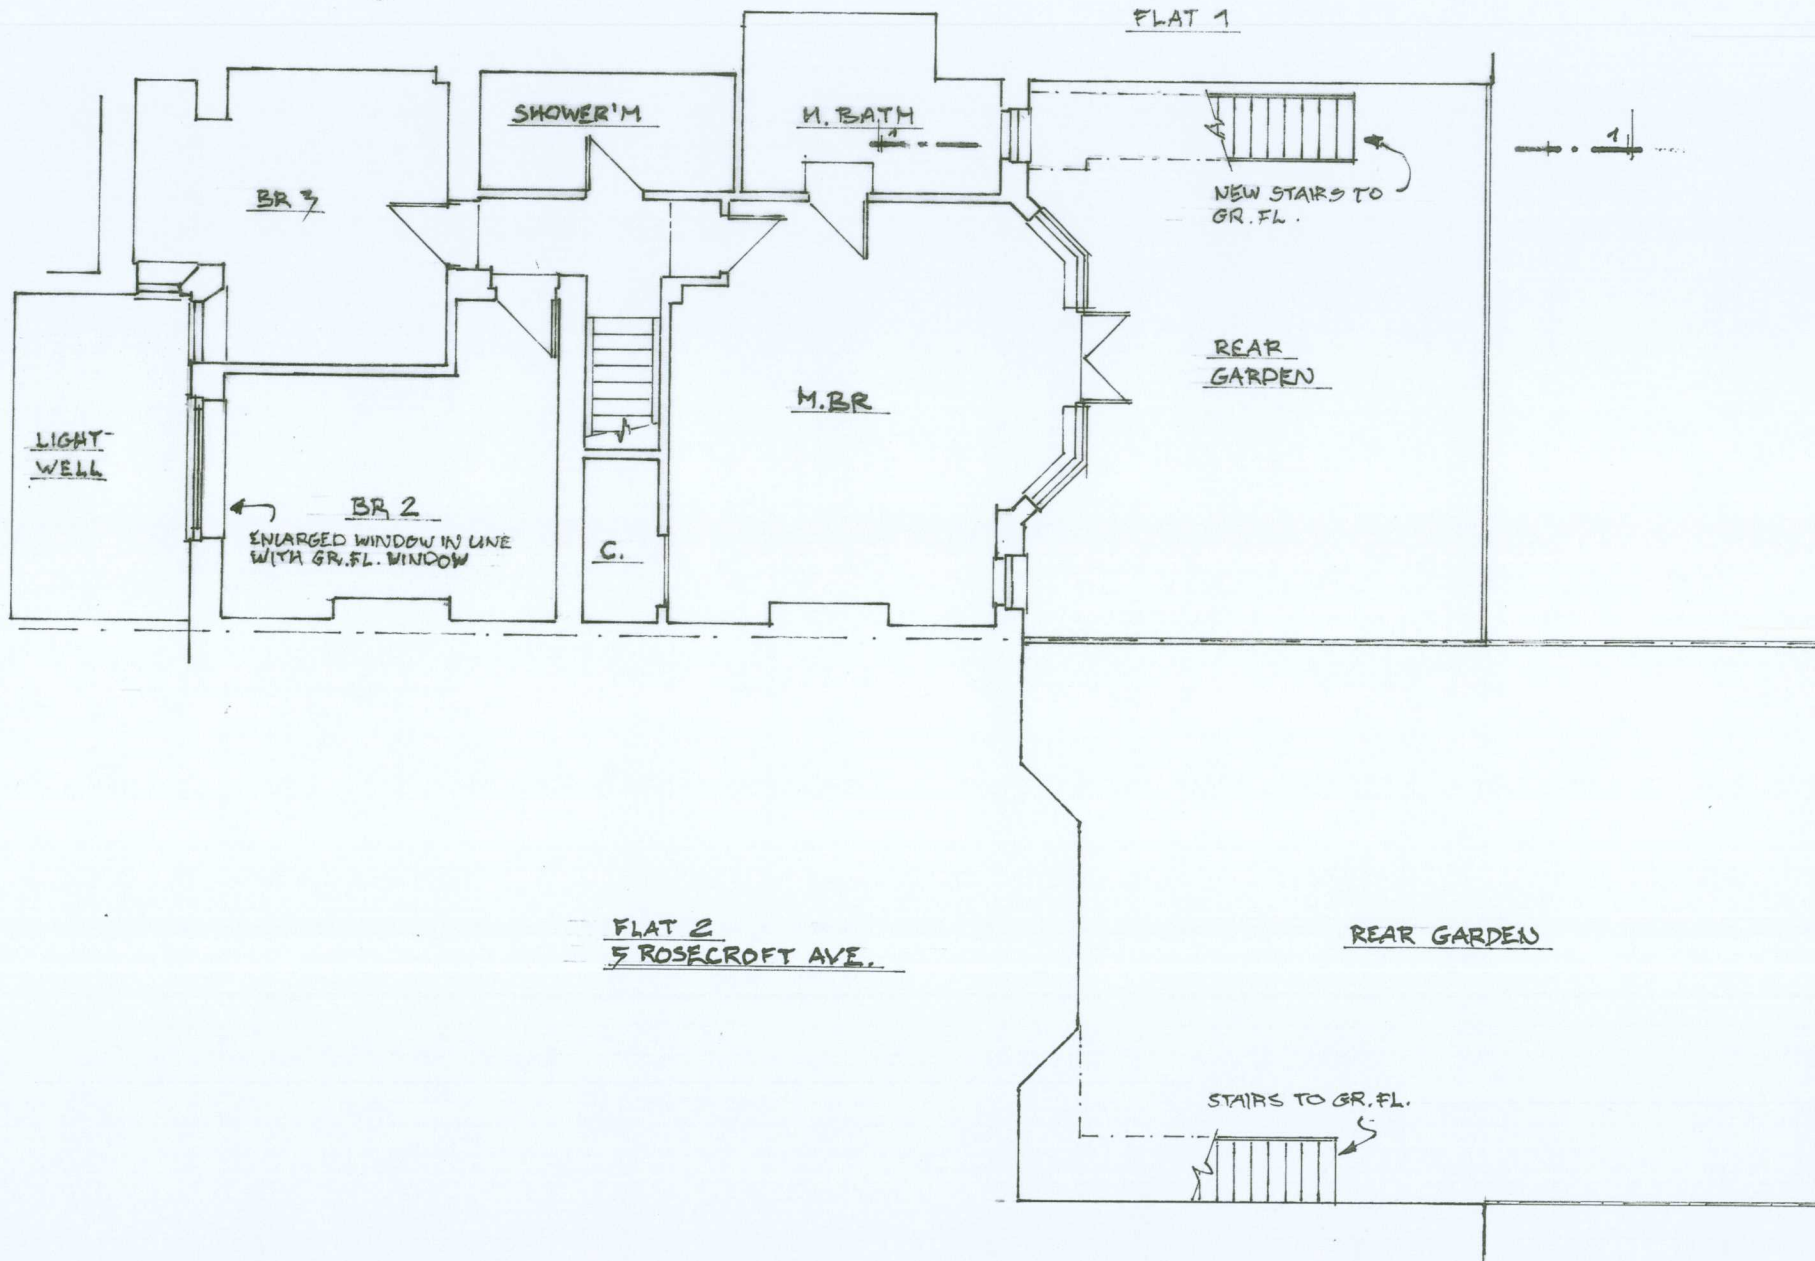

Flat 2, 3 ROSECROFT AVE. LONDON, NW3 7QA

Proposed Front Elevation

Scale 1:50@A2; 1:100@A4

Drawing No: 3RA20/07



NEW WHITE PAINTED
CASEMENT WINDOW

Flat 2, 3 ROSECROFT AVE. LONDON, NW3 7QA

Proposed Rear Elevation

Scale 1:50@A2; 1:100@A4

Drawing No: 3RA20/08

