




8-17 Fountain Mews
Existing Front Elevation
View A - 1:100

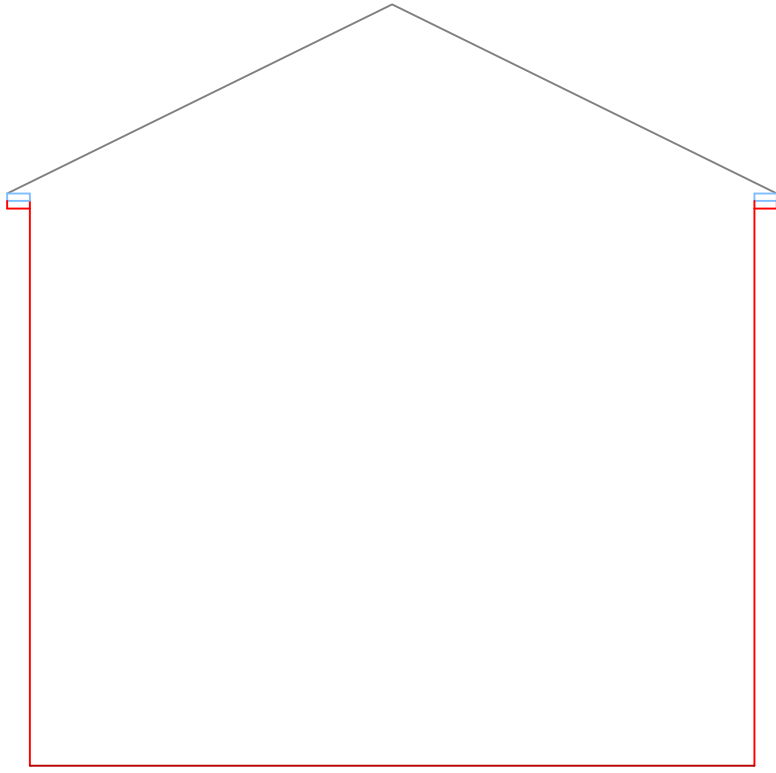

8-17 Fountain Mews
Existing Side Elevation
View B - 1:100

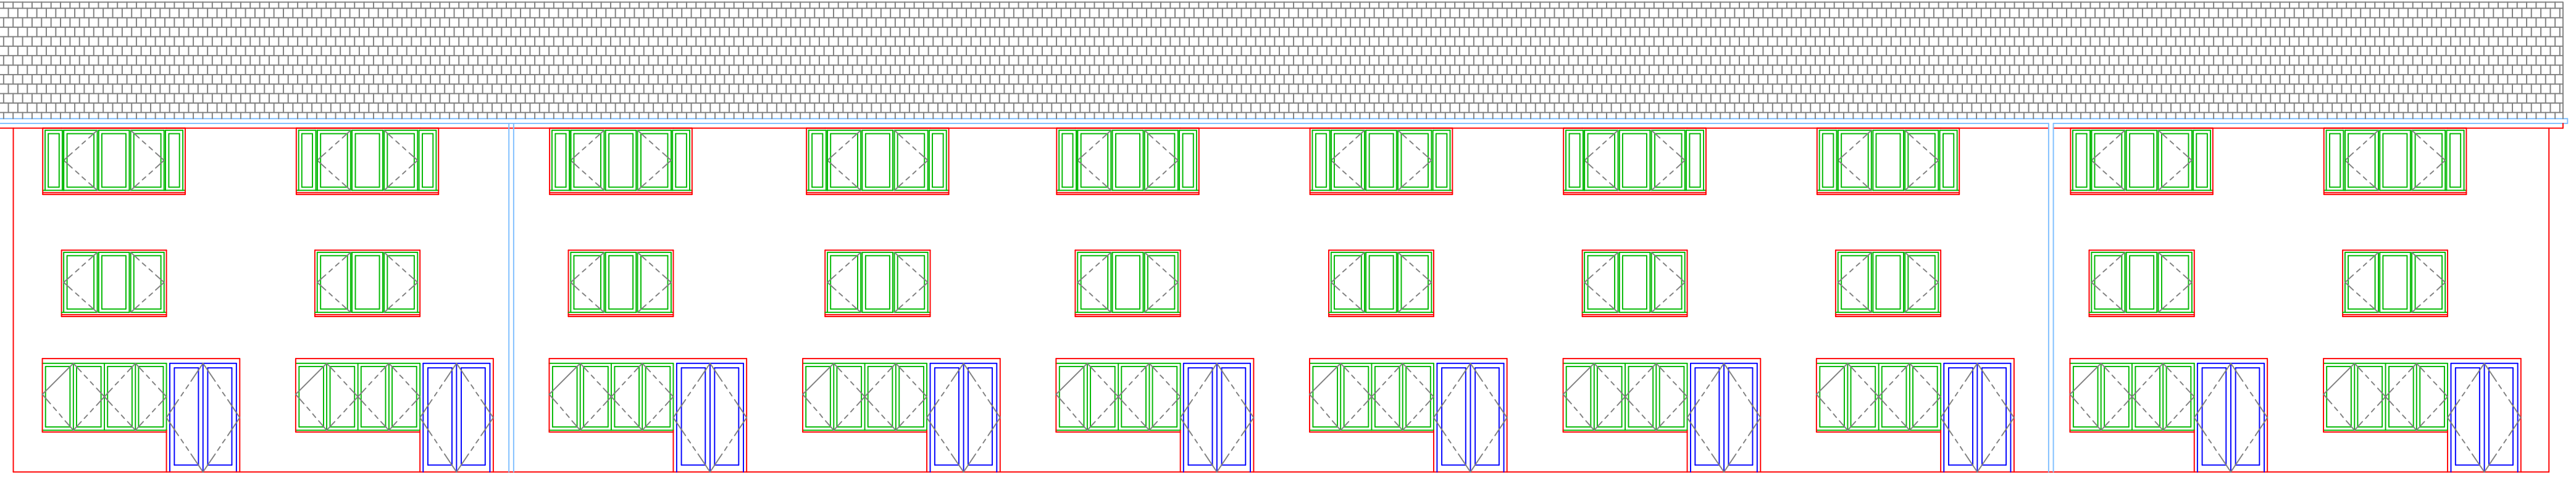


8-17 Fountain Mews
Existing Rear Elevation
View C - 1:100

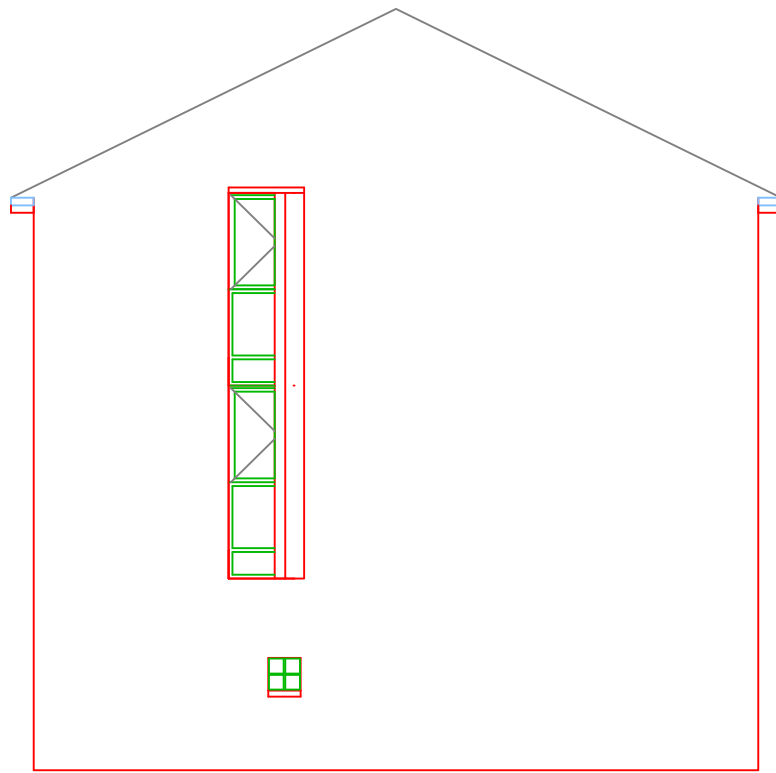

8-17 Fountain Mews
Existing Side Elevation
View D - 1:100

Rev.	Description	Date

Do not scale from this drawing. Dimensions to be verified on site by contractor prior to commencement of work.
This drawing is the copyright of the practice and may not be reproduced in part or in whole without the prior written consent of the practice.
©2020 Faithorn Farrell Timms LLP



Faithorn Farrell Timms
Central Court
1 Knoll Rise
ORPINGTON
Kent BR6 0JA
T 01689 885080
F 01689 885081

Client
PA HOUSING

Project
8-17 FOUNTAIN MEWS
HAVERSTOCK HILL
LONDON, NW3 2BF

Drawing Title
EXISTING LAYOUT
AND ELEVATIONS
VIEWS A-D

Date 12/08/2020	Scale 1:100 @ A1
Drawn By EK	Checked By JM
Project No. T1-5387	Drawing No. 2