



Existing Window/Door Schedule	
Type	Quantity
W1	10
W2	10
W3	10
W4	10
W5	10
W6	10
W7	10
W8	10
W9	1
W10	1
D1	10
D2	10
Total	102

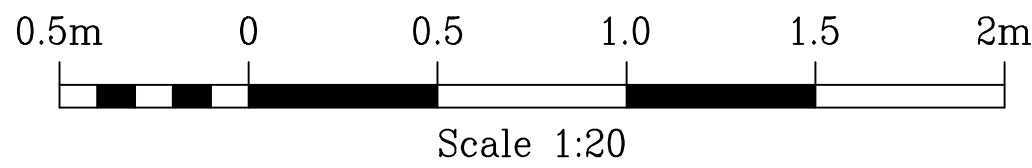

Rev.	Description	Date
Do not scale from this drawing. Dimensions to be verified on site by contractor prior to commencement of work.		
This drawing is the copyright of the practice and may not be reproduced in part or in whole without the prior written consent of the practice. ©2020 Faithorn Farrell Timms LLP		
		
Faithorn Farrell Timms		
Central Court 1 Knoll Rise ORPINGTON Kent BR6 0JA T 01689 885080 F 01689 885081		
Client	PA HOUSING	
Project	8-17 FOUNTAIN MEWS HAVERSTOCK HILL LONDON, NW3 2BF	
Drawing Title	EXISTING WINDOW AND DOOR SCHEDULE	
Date	12/08/2020	Scale 1:20 @ A1
Drawn By	EK	Checked By JM
Project No.	T1-5387	Drawing No. 3 Rev.