




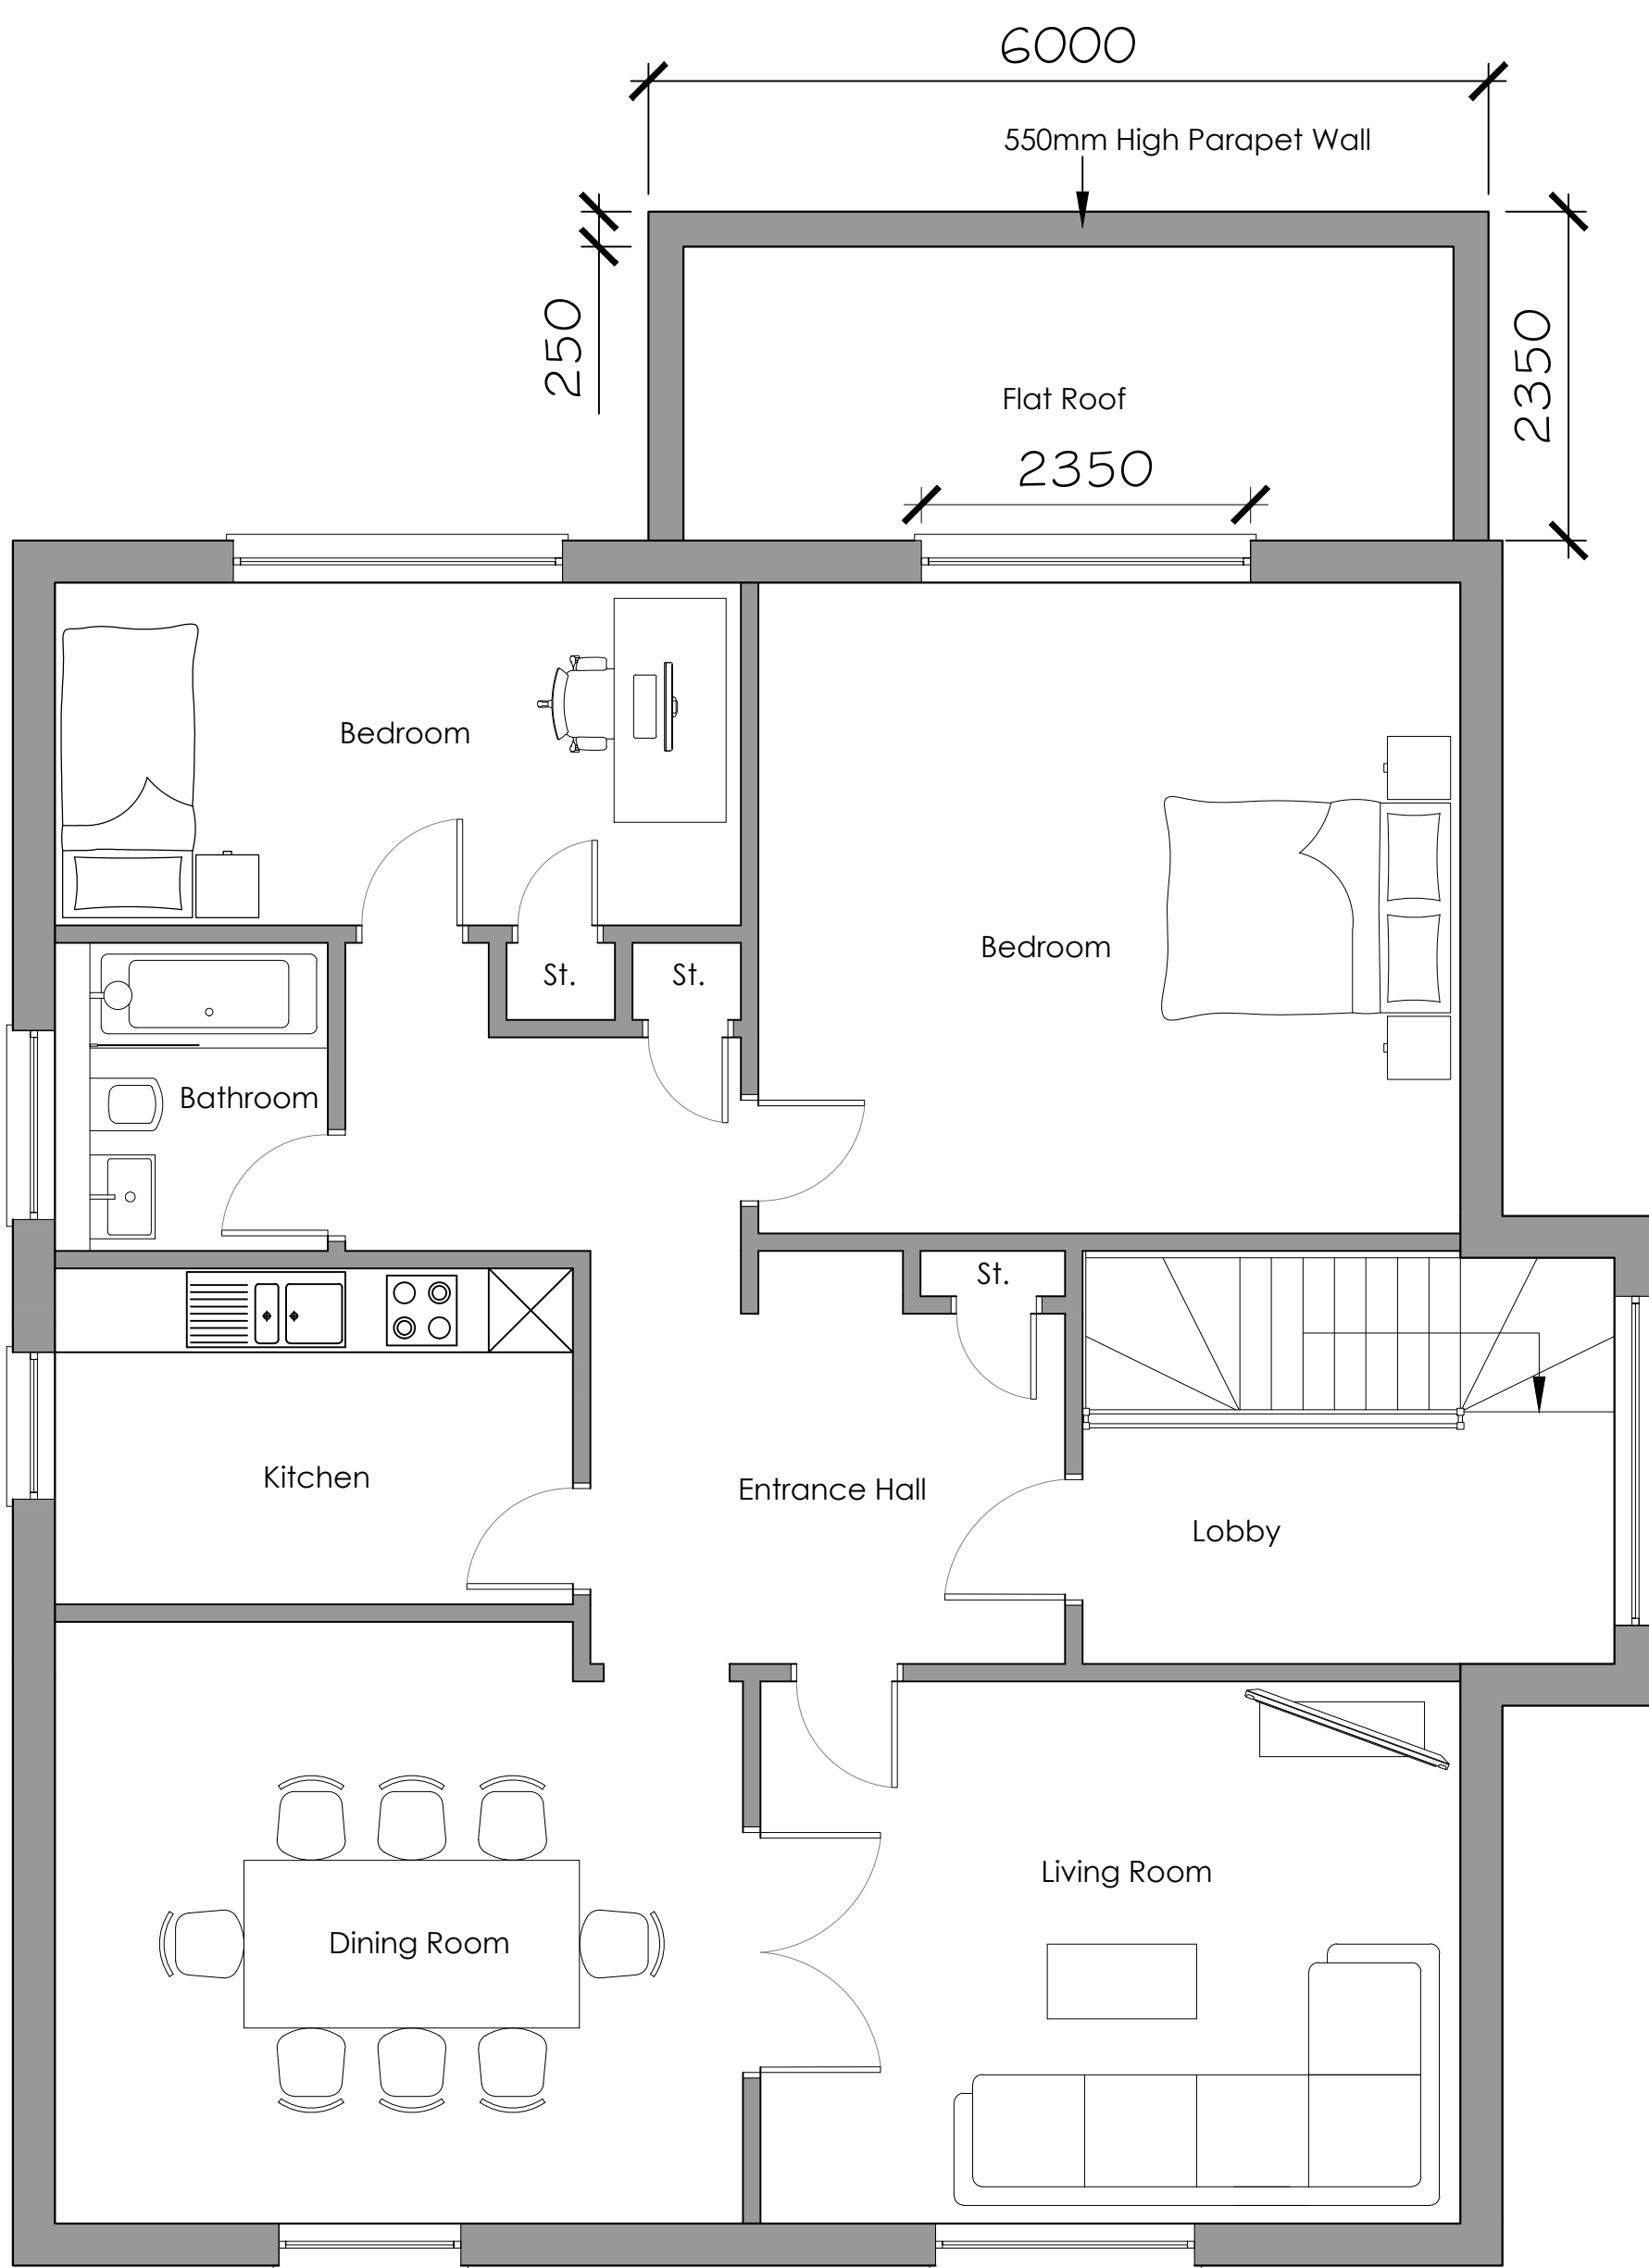

Floor Plan (Existing)

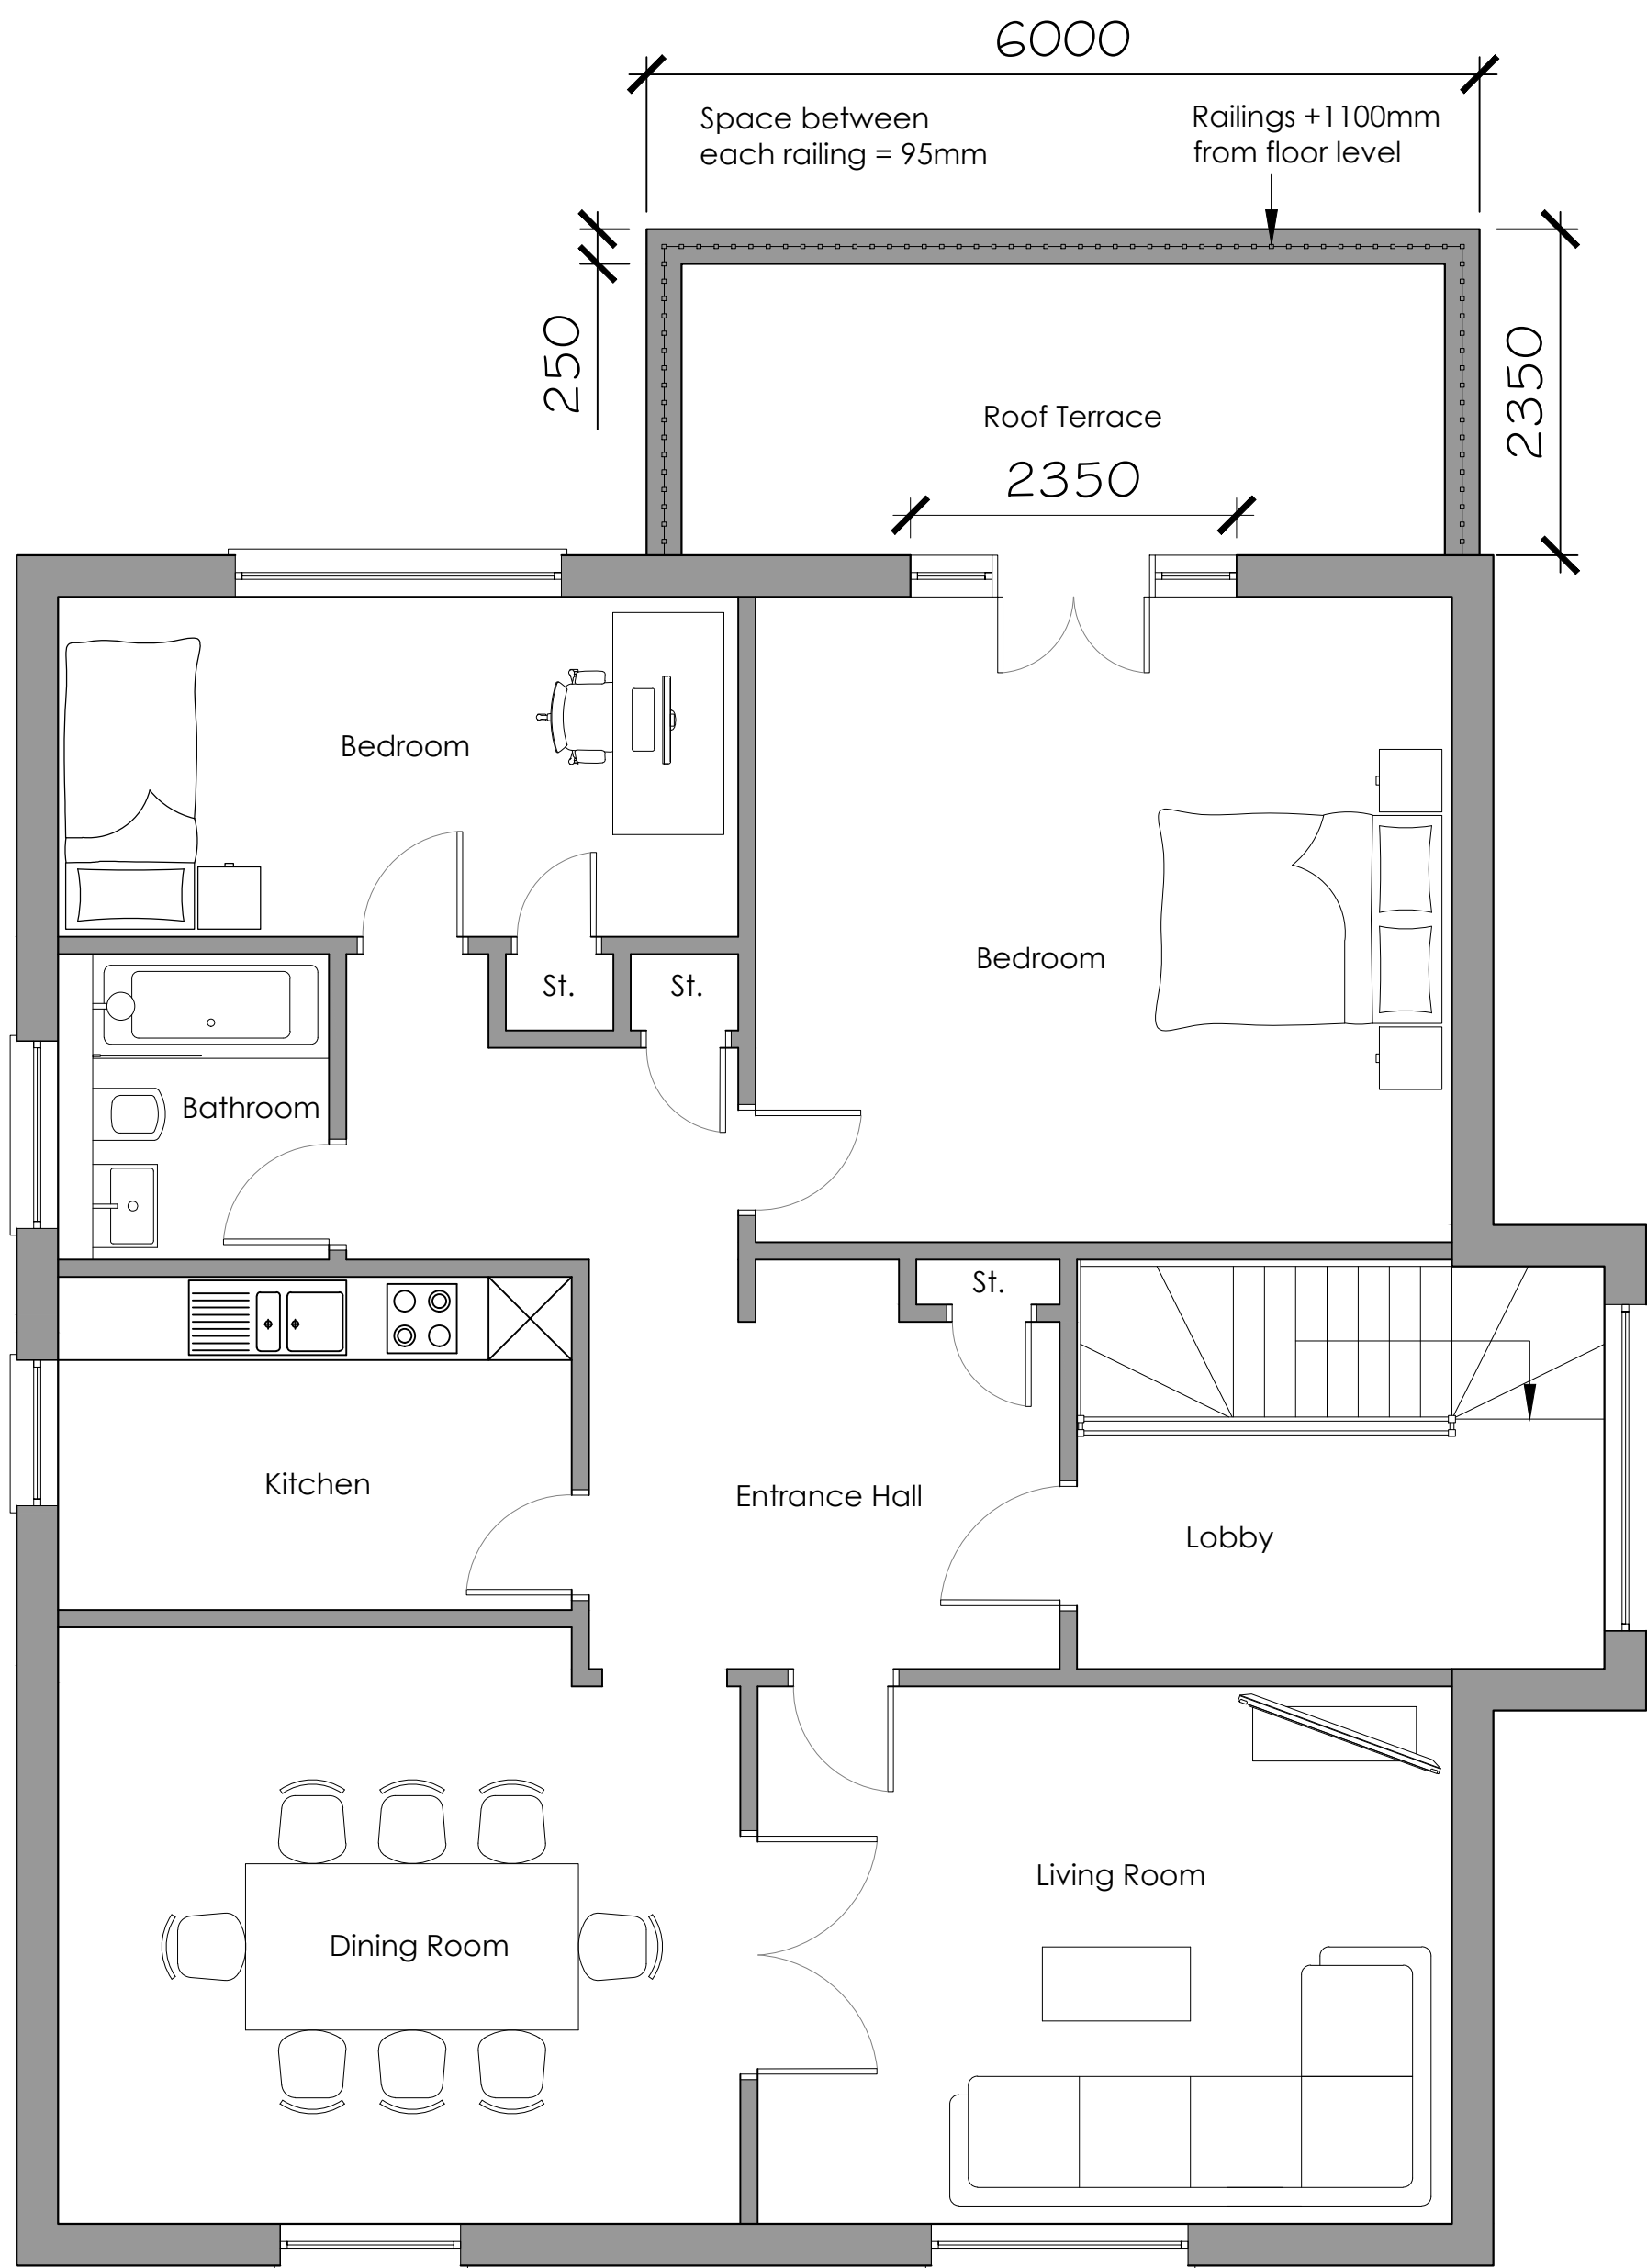

Floor Plan (Proposed)

 

Rev.	Description	Date	Drawn	Chkd.
 SK Planning 124b High Street Epsom, Surrey KT19 8BJ 01372 811781 www.skplanning.co.uk				
Client : Mr Middleweek				
Client Ref Number : 79AG				
Project : 79 Aberdare Gardens London, NW6 3AN				
Site Ref \ USRN :				
Drawing Title : Existing & Proposed Floor Plans				
Drawn By : Checked : Approved : SK				
Date : 27/11/20 Scale : 1:50 @ : A1				
Drawing No : AG03			Rev. No :	