



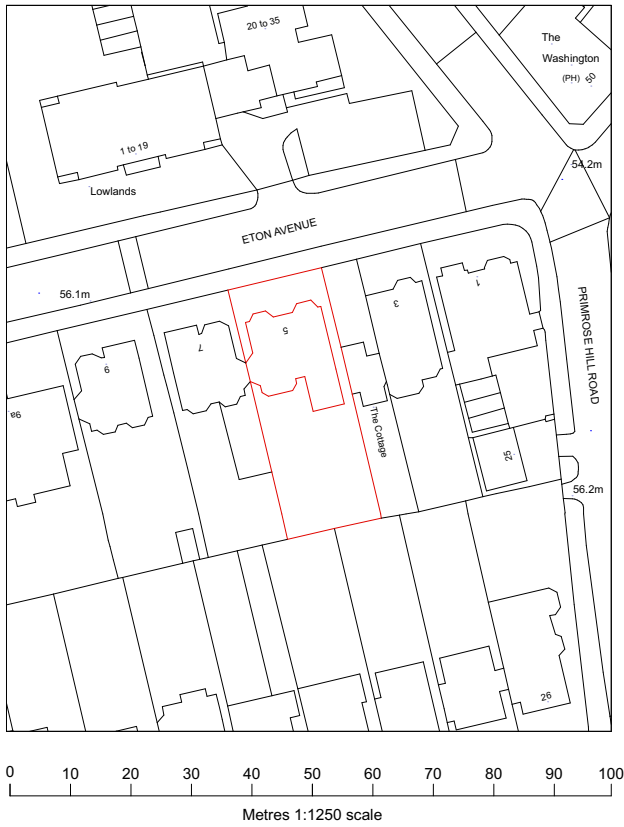

Site Location Plan
Scale 1:1250

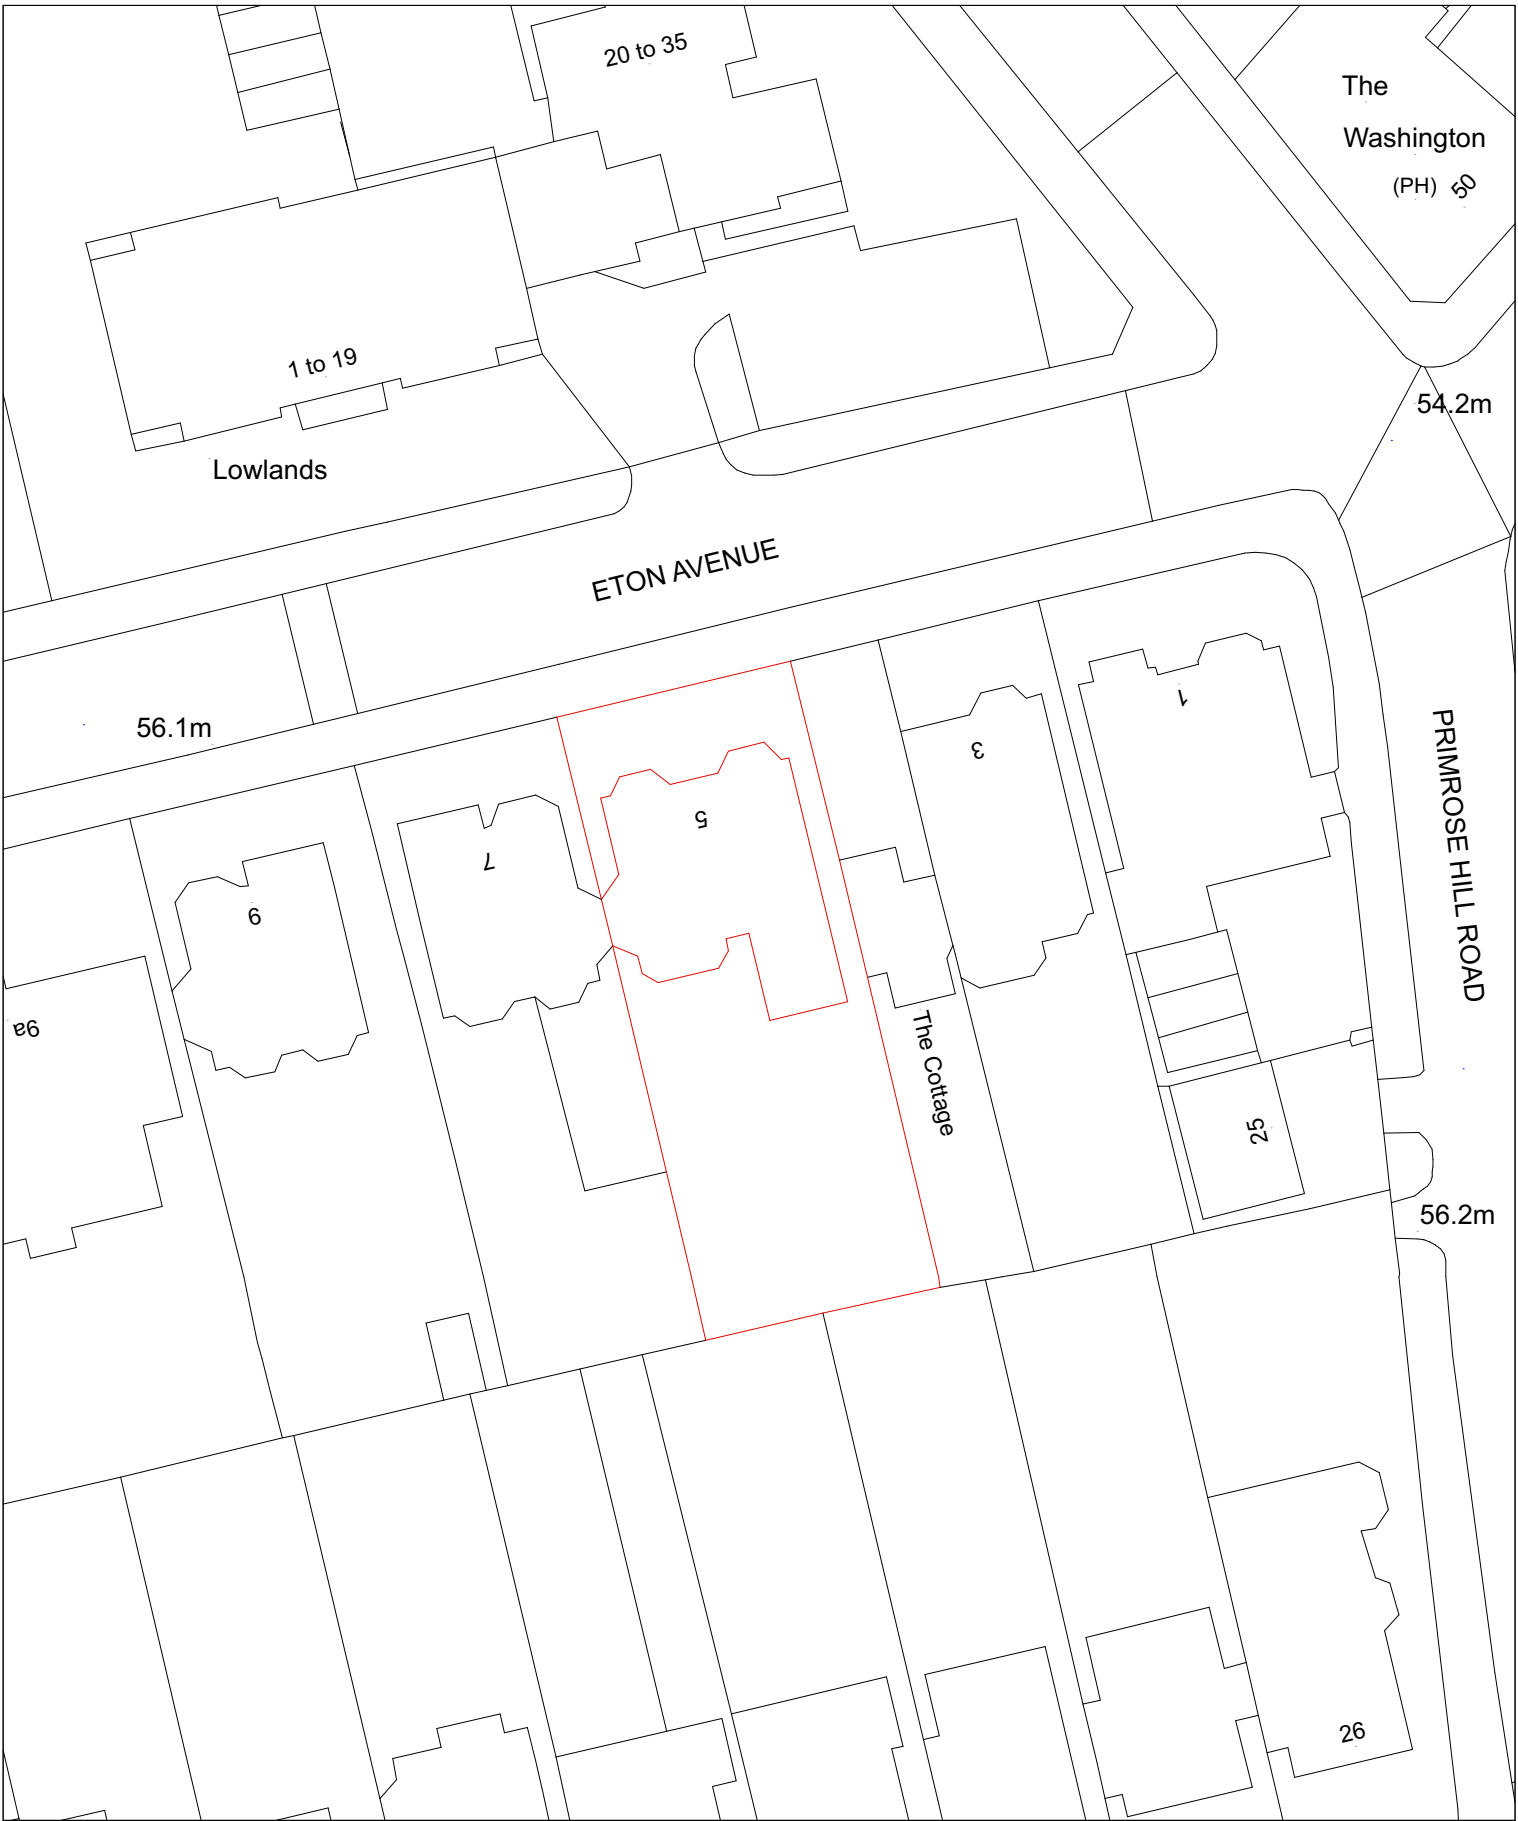

Site Plan
Scale 1:500

Leith Kerr
Architect ARB RIBA
leith@leithkerr.com
19 Blunden Court, Farm Lane,
London SW6 1PA
07930 315696

Site & Client	Flat 3, 5 Eton Avenue, London NW3 3EL
Drawing Title	Site Location Plan
Drawing No.	01 rev -
Scale & Date	1:1250 & 1:500 @ A3 (26.11.20)

