


New extension walls to be made in brickwork

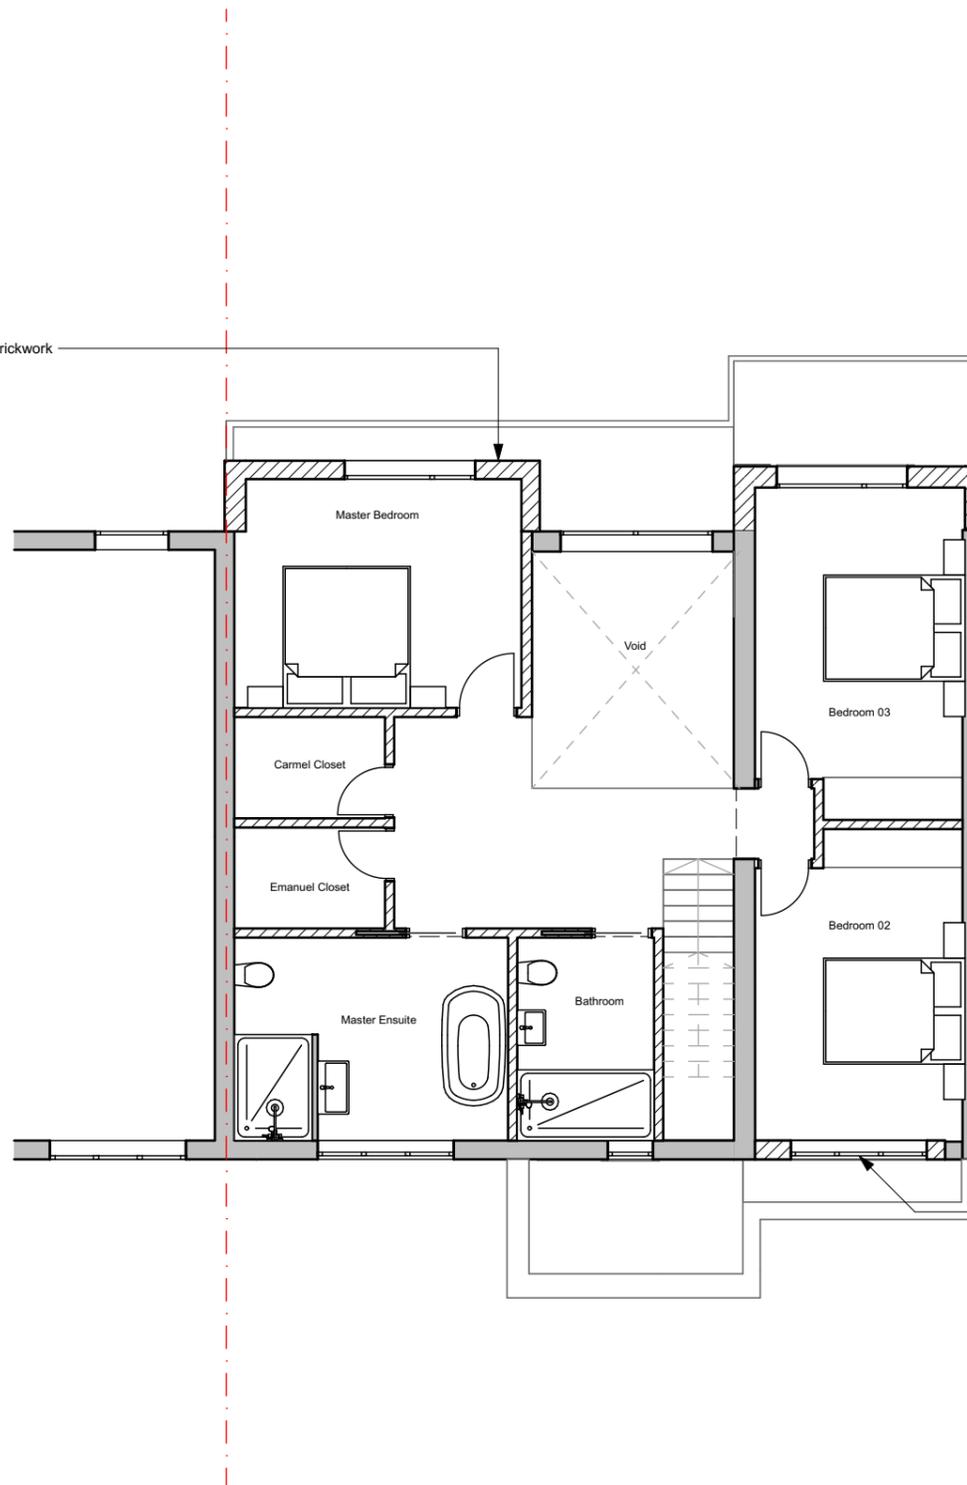

Existing balcony removed and first floor extension squared off.  
Existing first floor extension to be rebuilt in brickwork

New window in front elevation to replace existing rendered blind bay projection at first floor



**MW**Architects

110 The Tea Factory  
Endwell Road  
London  
SE4 2LX  
020 7407 6767

© Copyright 2019 - All rights reserved  
Matthew Wood Architects Ltd.

Job Title  
43 Ornan Road - Option 4

Job Number 2004

Drawn by - CP

Drawing Status  
**PLANNING - Proposed**

Drawing Scale  
**1:100 at A3**

Do not scale from this drawing. If in doubt, ask.

Created  
03.12.20

Issued  
03.12.20

Drawing Name  
**Proposed First Floor**

Layout ID  
**P1.1**

Revision Notes