
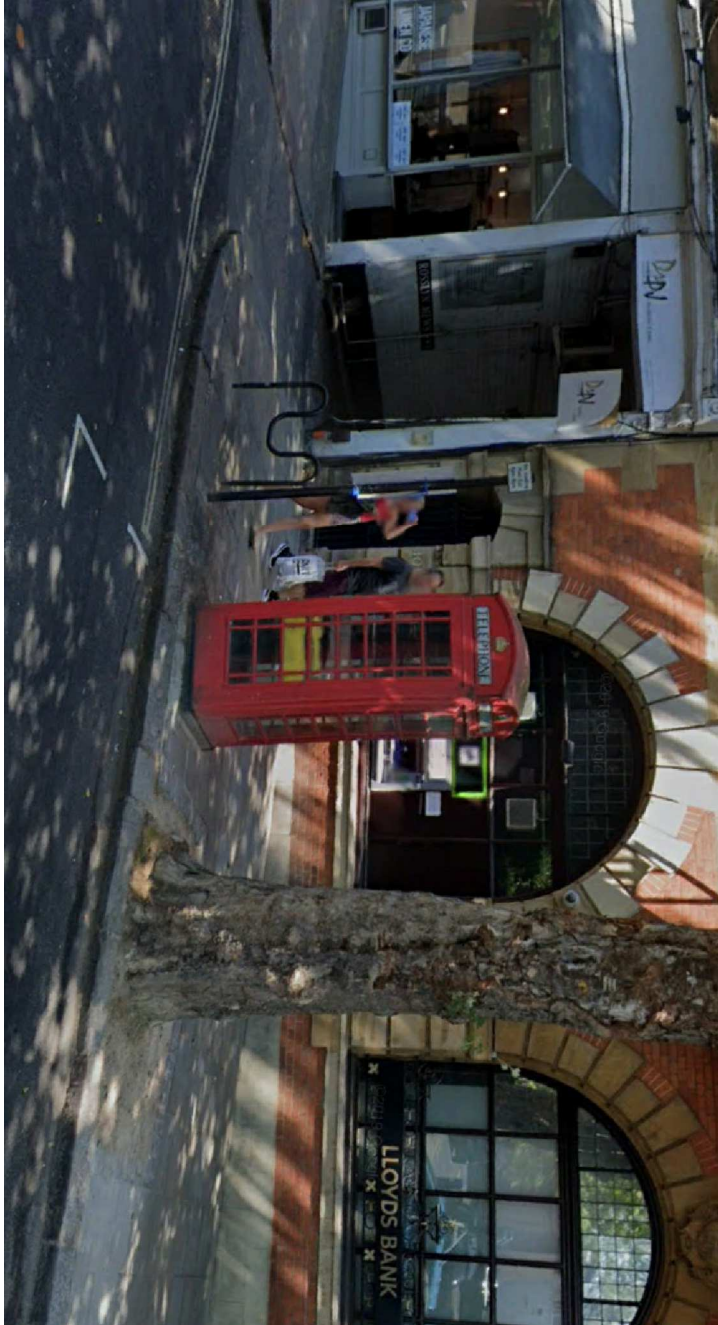
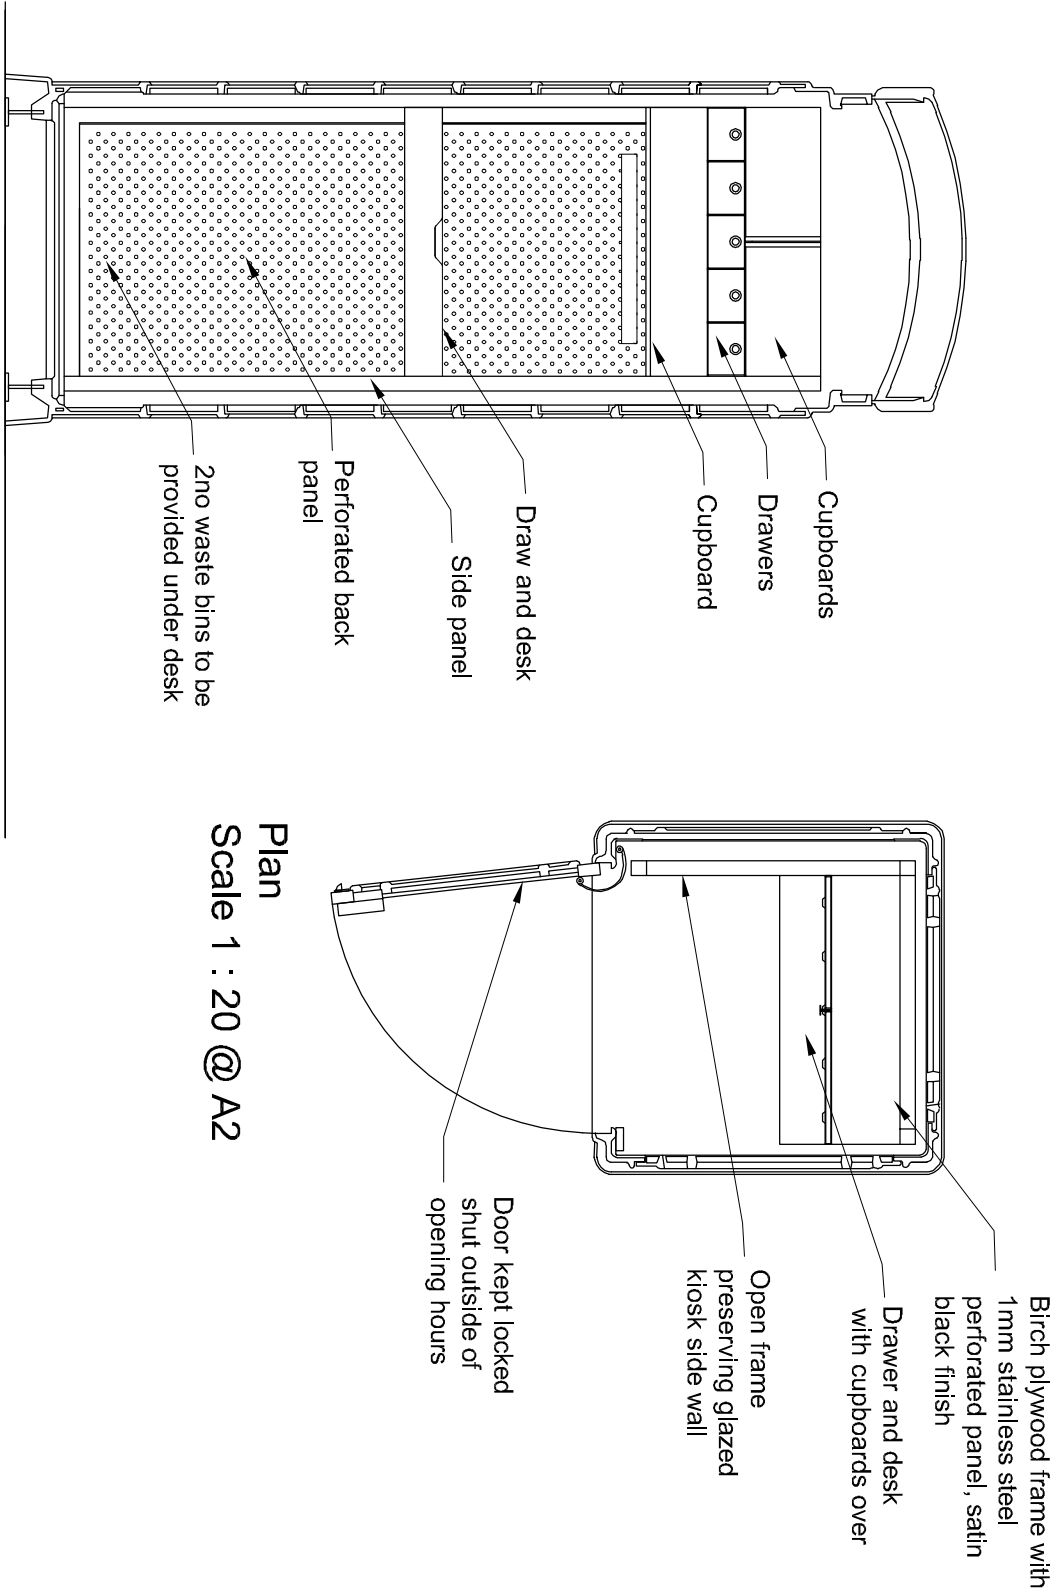
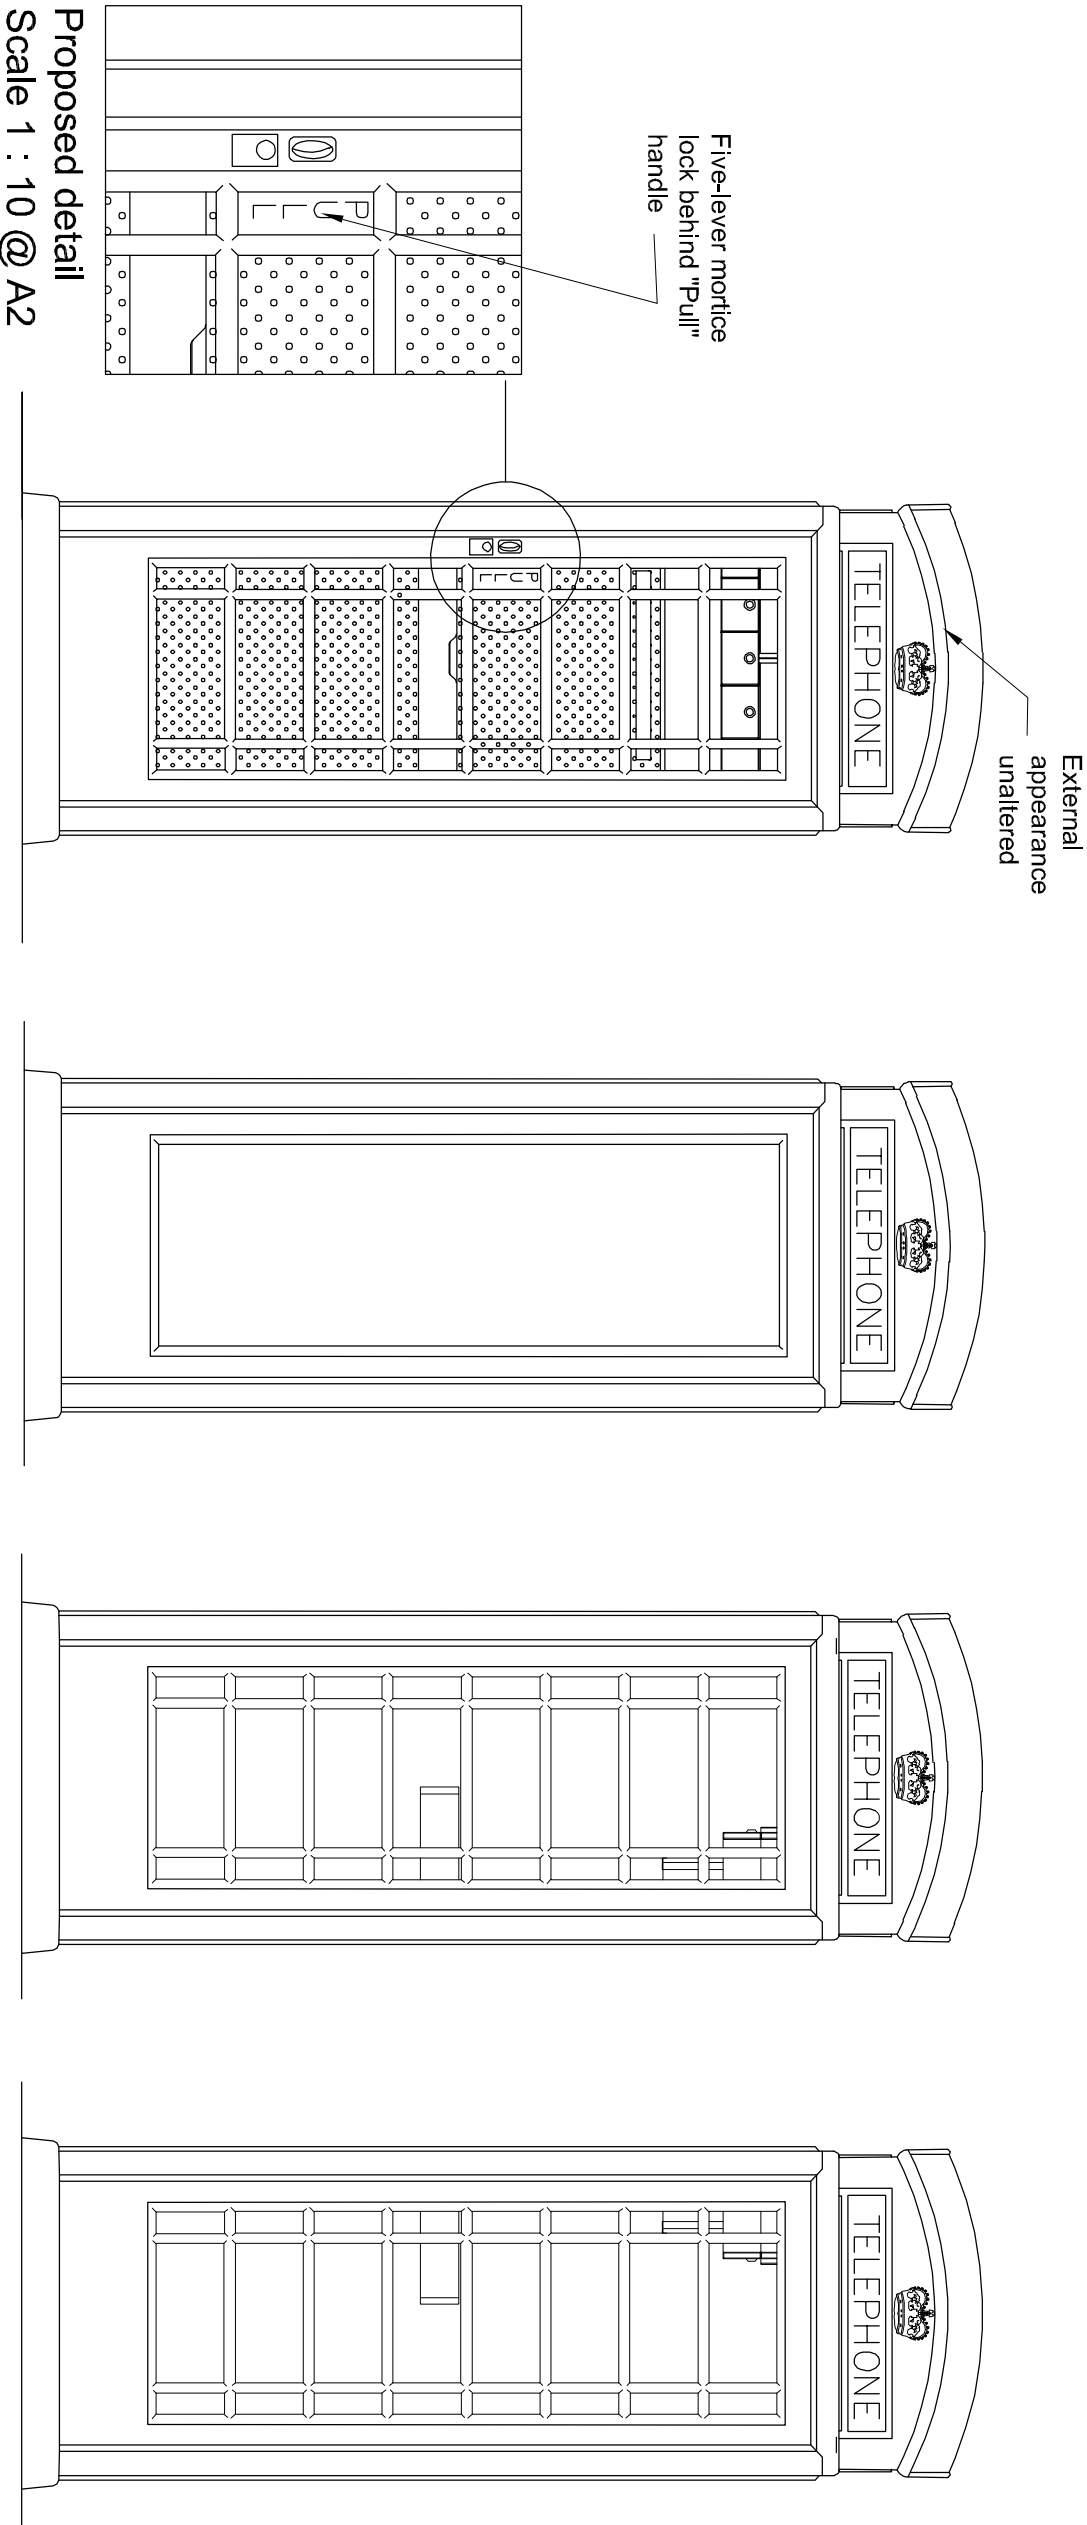
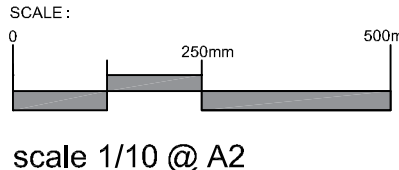


GENERAL NOTES:

- 1 - THIS DRAWING IS THE COPYRIGHT OF BENTLEY & CARTER AND IS NOT TO BE REPRODUCED IN ANY WAY OR FORM WITHOUT PRIOR WRITTEN CONSENT
- 2 - Do not scale from this drawing unless for planning purposes
- 3 - All dimensions to be verified on site prior to any work starting and any discrepancies to be reported to Bentley & Carter
- 4 - This drawing is to be read in conjunction with relevant consultants and specialist drawings
- 5 - All works to comply with the relevant British Standards, Codes of Practice and Building Regulations

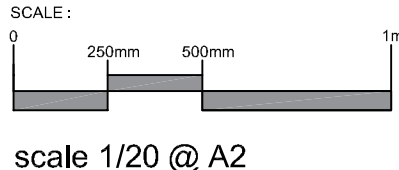

PROJECT: RAC ESTATES LTD - 40 Rosslyn Hill, London, NW2 1HL

DRAWING: proposer's plan, elevations, section, details, site plan and site photo

DRAWING STATUS: planning submission

JOB NO: AC-20170-01

DRAWING NO: 201

SCALE: as indicated @ A2

DATE: december 2020

DRAWN BY: po

REVISIONS: