


<p>NOTES: © t A Greig Limited- All rights described in Chapter IV of the Copyright, Designs and Patents Act 1988 have been asserted.</p> <p>This drawing is to be read in conjunction with the specification and all relevant drawings.</p> <p>Contractor to check all dimensions on site.</p> <p>Do not scale from this drawing.</p> <p>t A Greig Limited to be advised of any variation between the drawings and site conditions.</p>			<div><div><div>0</div><div>0.5m</div><div>1.0m</div><div>1.5m</div><div>2.0m</div><div>2.5m</div></div></div>			<table><tr><td>Rev</td><td>02.12.2020</td><td>Planning Issue</td></tr><tr><td></td><td>Date</td><td>Description</td></tr></table>	Rev	02.12.2020	Planning Issue		Date	Description	<div><div>Project Number</div><div>866</div></div> <div><div>Client</div><div>Ms. Berenice Percival</div></div> <div><div>Description</div><div>Internal refurbishment and rear roof terrace</div></div> <div><div>Location</div><div>3a Elm Terrace, London, NW3 2LL</div></div>	<div><div><div><div></div><div></div></div><div></div></div><div>Key Plan</div></div>	<div><div>Drawing Title</div><div>Refurbishment and rear roof terrace</div><div>Ground Floor Plan - Proposed</div></div> <div><table><tr><td>Drawn</td><td>Checked</td><td>Approved</td></tr><tr><td>AG</td><td>-</td><td>-</td></tr><tr><td>Date</td><td>Scale</td><td>Status</td></tr><tr><td>17.11.20</td><td>1:50@A3</td><td>Planning</td></tr></table></div> <div><table><tr><td>Drawing Number</td><td>Revision</td></tr><tr><td>866_(PL)10</td><td>-</td></tr></table></div>	Drawn	Checked	Approved	AG	-	-	Date	Scale	Status	17.11.20	1:50@A3	Planning	Drawing Number	Revision	866_(PL)10	-	<div><div><div><div></div><div></div><div></div><div></div></div><div>Architecture + Engineering</div></div><div><div>10 Edna Street</div><div>London</div><div>SW11 3DP</div></div><div><div>020 7228 6236</div><div>office@tagreig.co.uk</div><div>tagreig.co.uk</div></div></div>
Rev	02.12.2020	Planning Issue																														
	Date	Description																														
Drawn	Checked	Approved																														
AG	-	-																														
Date	Scale	Status																														
17.11.20	1:50@A3	Planning																														
Drawing Number	Revision																															
866_(PL)10	-																															

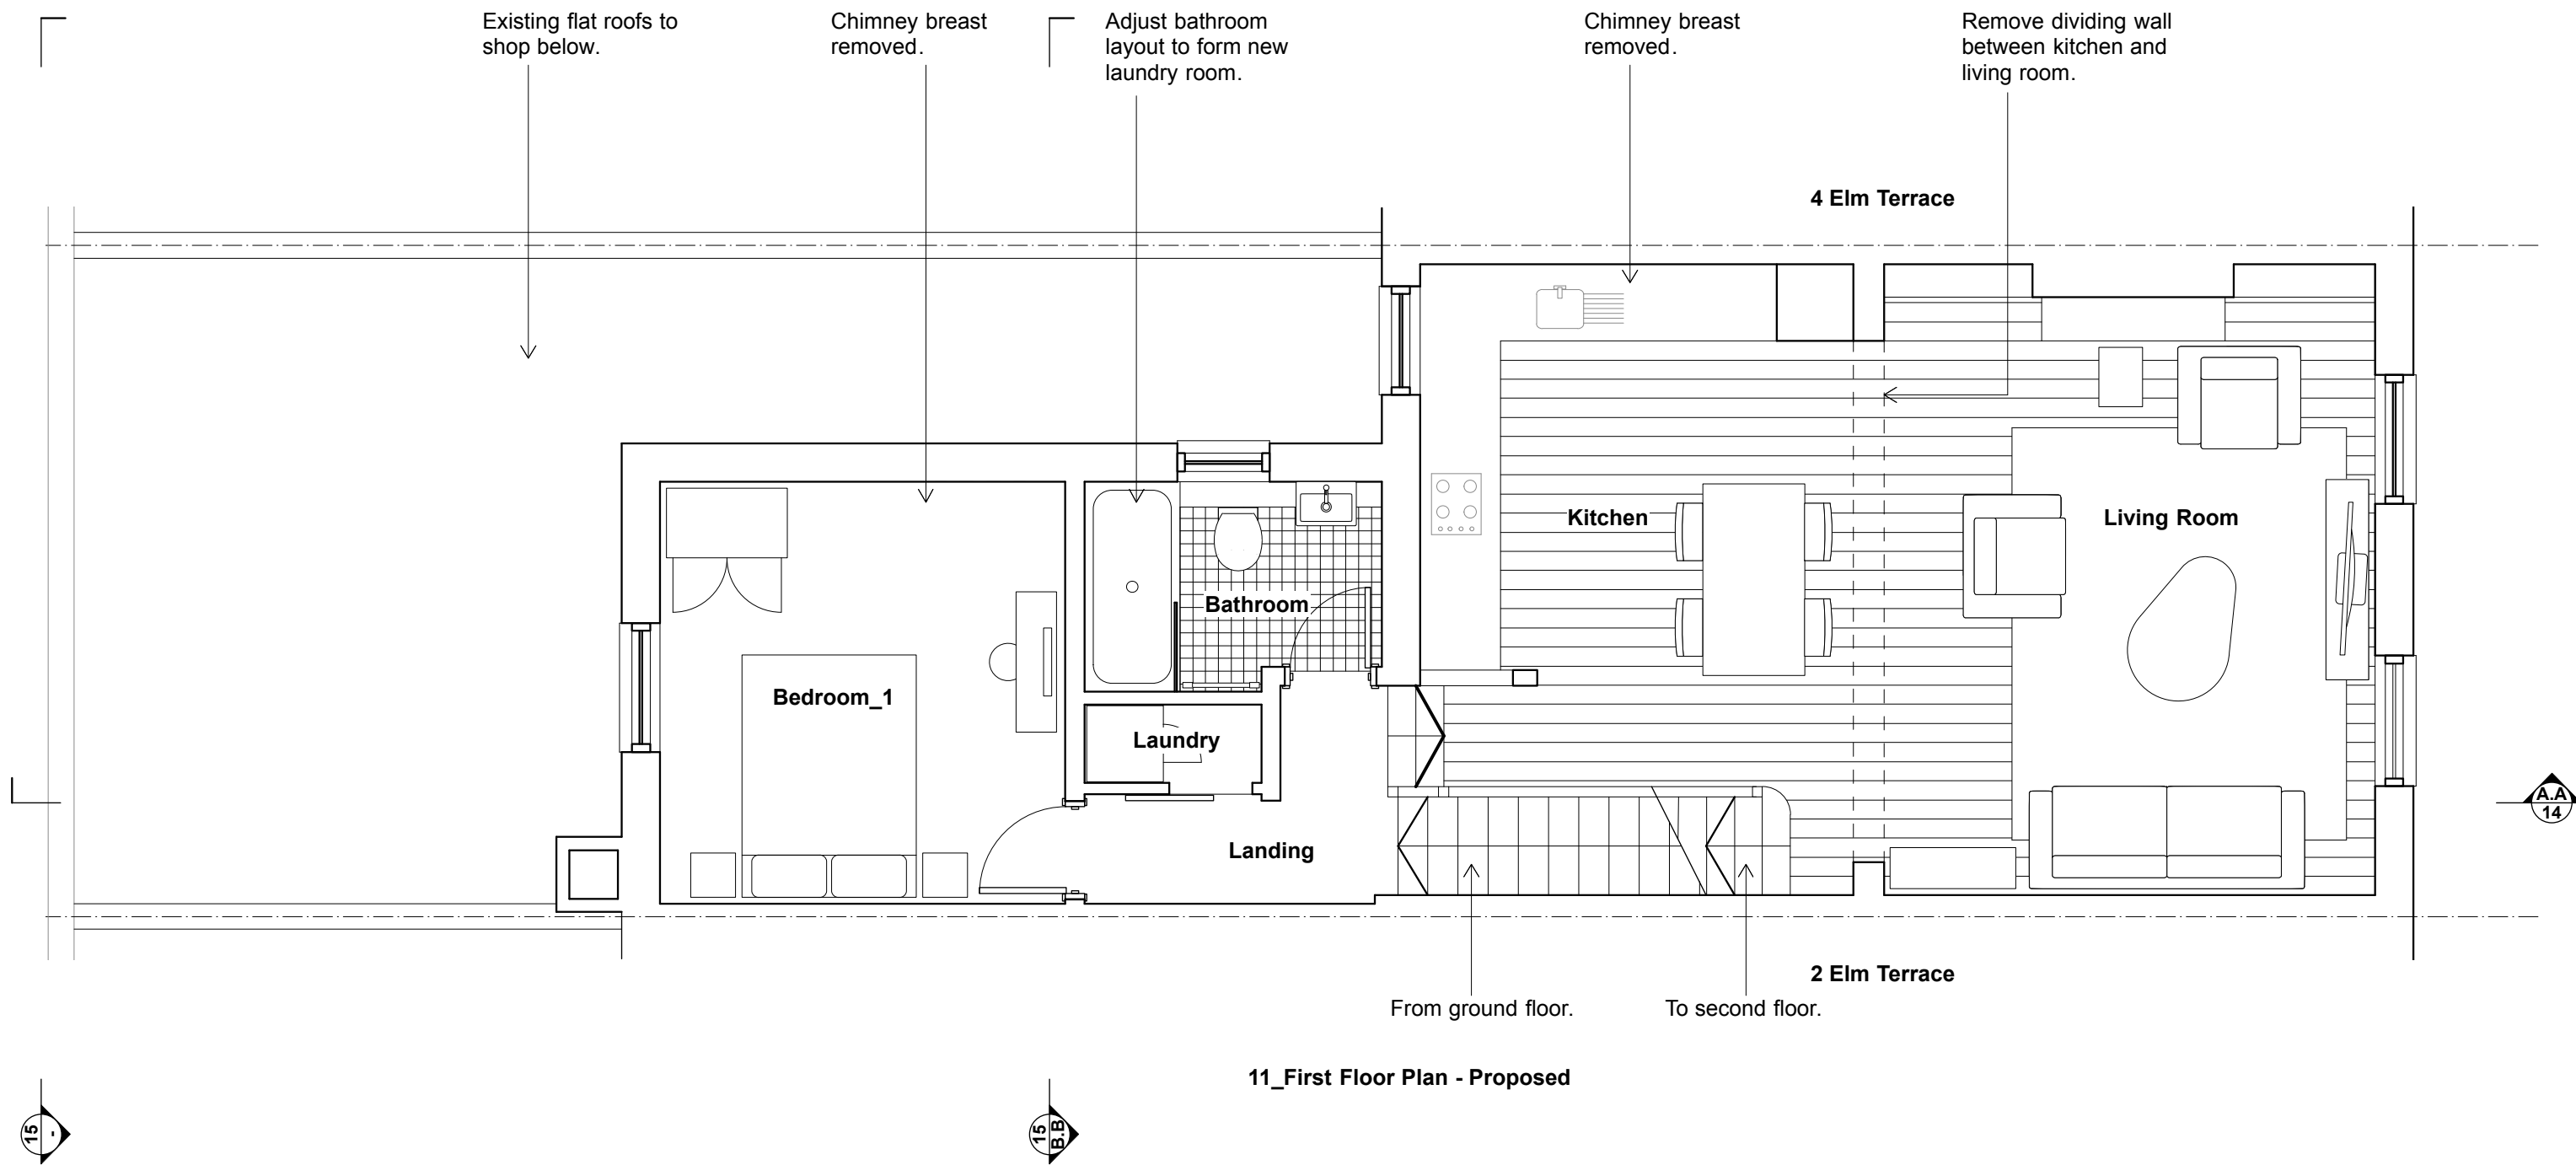

11_First Floor Plan - Proposed


NOTES:
© t A Greig Limited- All rights described in Chapter IV of the Copyright, Designs and Patents Act 1988 have been asserted.

This drawing is to be read in conjunction with the specification and all relevant drawings.

Contractor to check all dimensions on site.

Do not scale from this drawing.

t A Greig Limited to be advised of any variation between the drawings and site conditions.

 


Rev	Date	Description
-	02.12.2020	Planning Issue

Project Number
866

Client
Ms. Berenice Percival

Description
Internal refurbishment and rear roof terrace

Location
3a Elm Terrace, London, NW3 2LL

 

Drawing Title
Refurbishment and rear roof terrace
First Floor Plan - Proposed

Drawn
AG

Checked
-

Approved
-

Date
17.11.20

Scale
1:50@A3

Status
Planning

Drawing Number
866_(PL)11


Revision
-



Architecture + Engineering

10 Edna Street
London
SW11 3DP

020 7228 6236
office@tagreig.co.uk
tagreig.co.uk

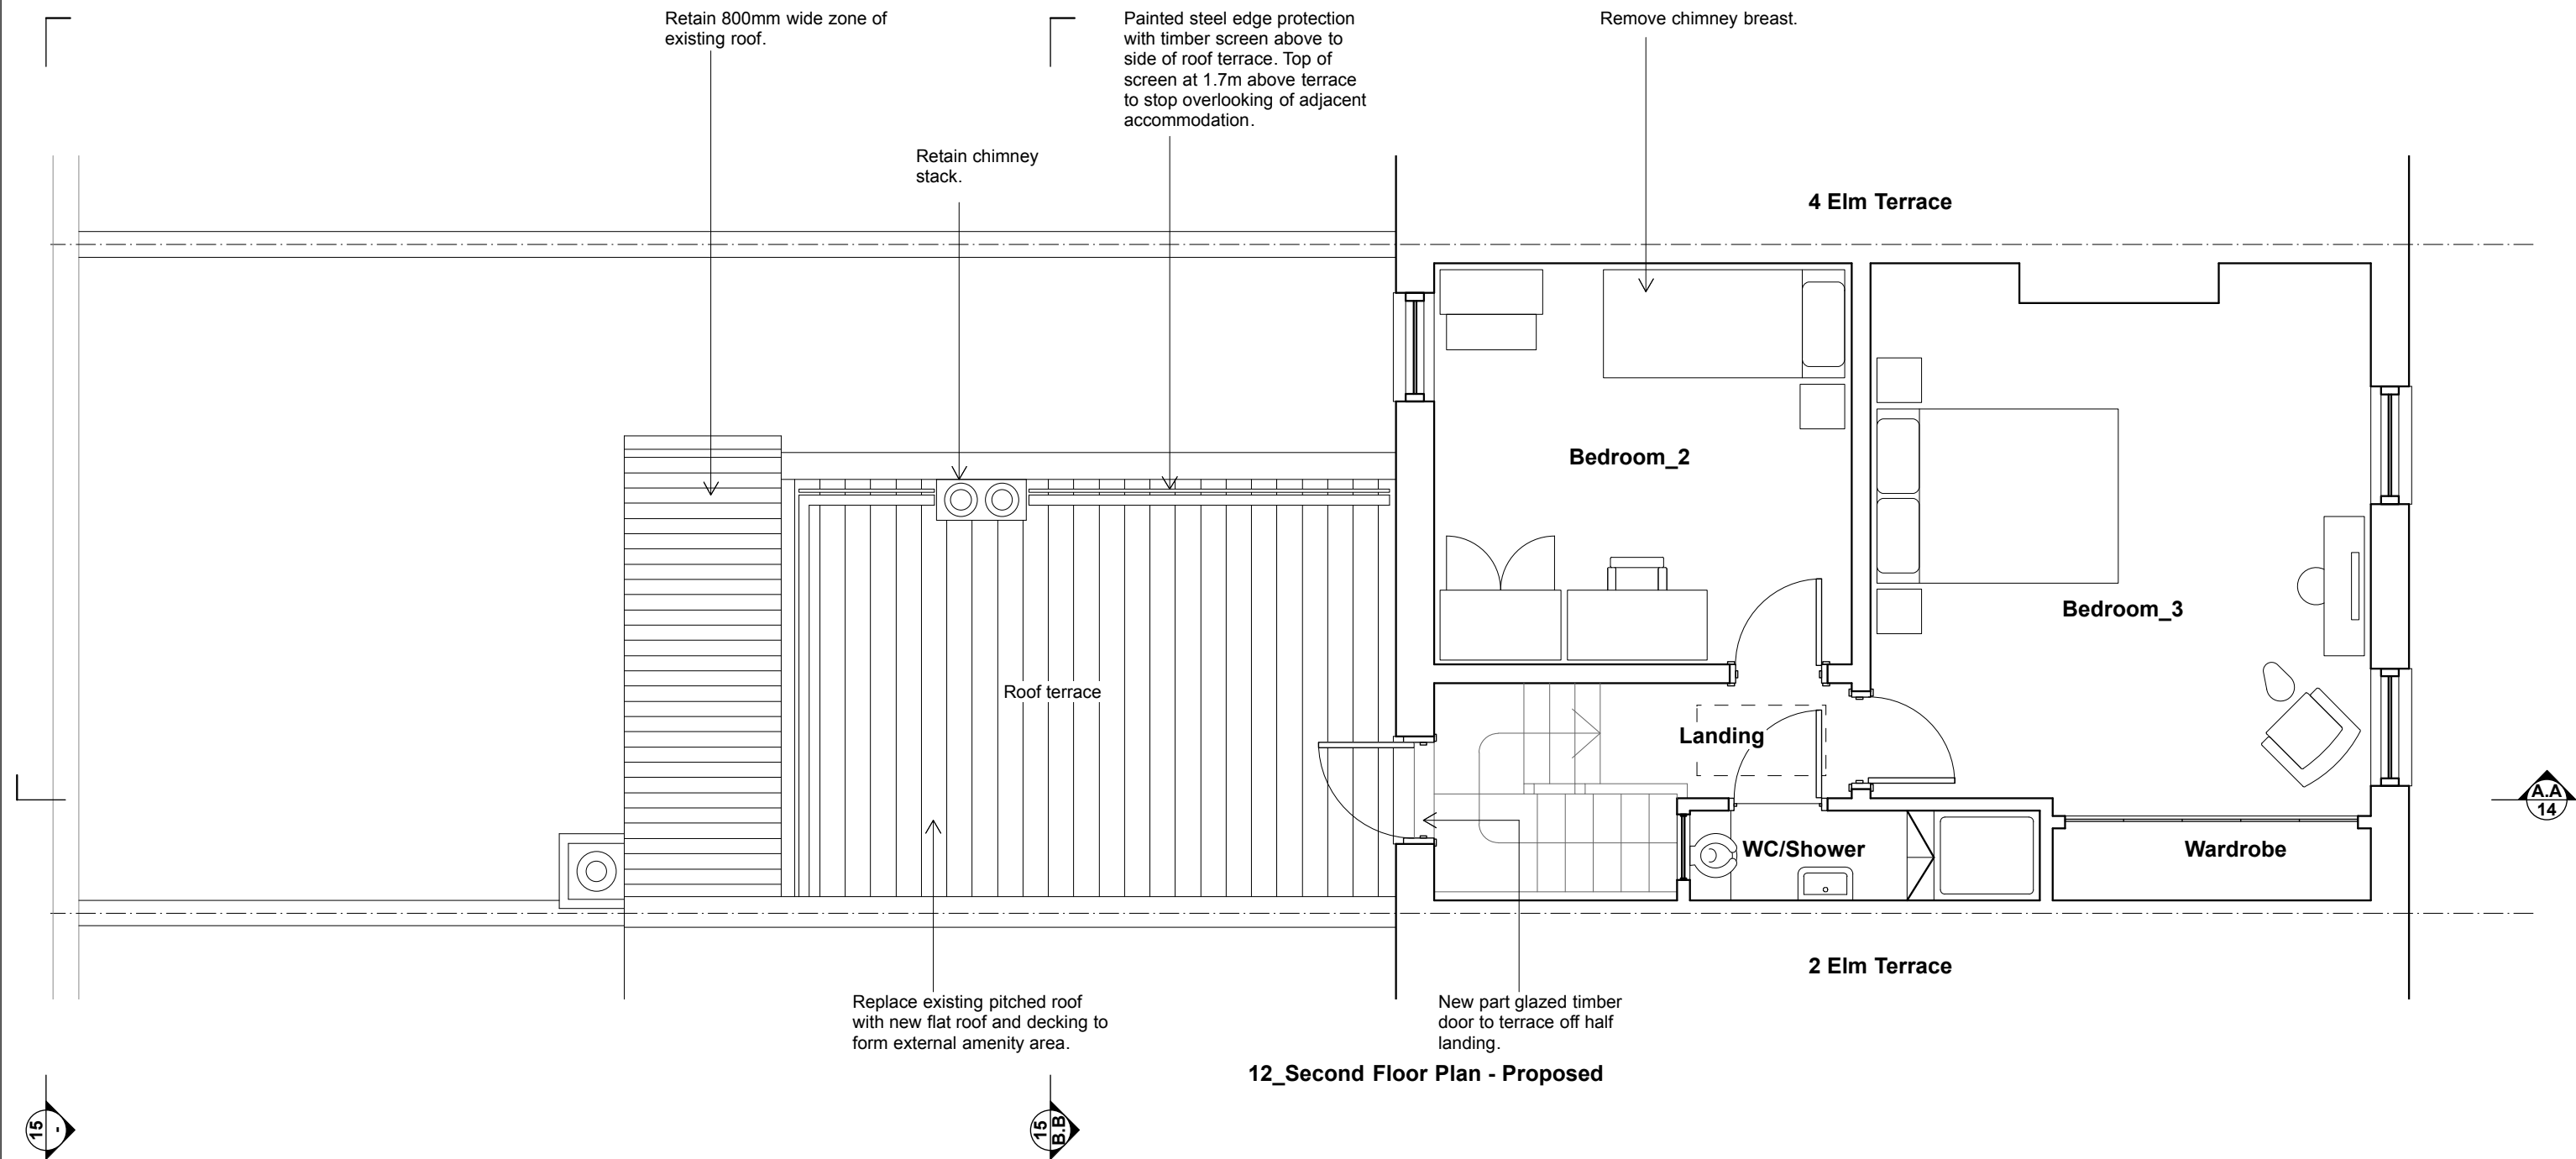

NOTES:
© t A Greig Limited- All rights described in Chapter IV of the Copyright, Designs and Patents Act 1988 have been asserted.

This drawing is to be read in conjunction with the specification and all relevant drawings.

Contractor to check all dimensions on site.

Do not scale from this drawing.

t A Greig Limited to be advised of any variation between the drawings and site conditions.




Rev	Date	Description
-	02.12.2020	Planning Issue

Project Number
866

Client
Ms. Berenice Percival

Description
Internal refurbishment and rear roof terrace


Location
3a Elm Terrace, London, NW3 2LL

 

Drawing Title
Refurbishment and rear roof terrace
Second Floor Plan - Proposed

Drawn AG	Checked -	Approved -
Date 17.11.20	Scale 1:50@A3	Status Planning
Drawing Number 866_(PL)12	Revision -	



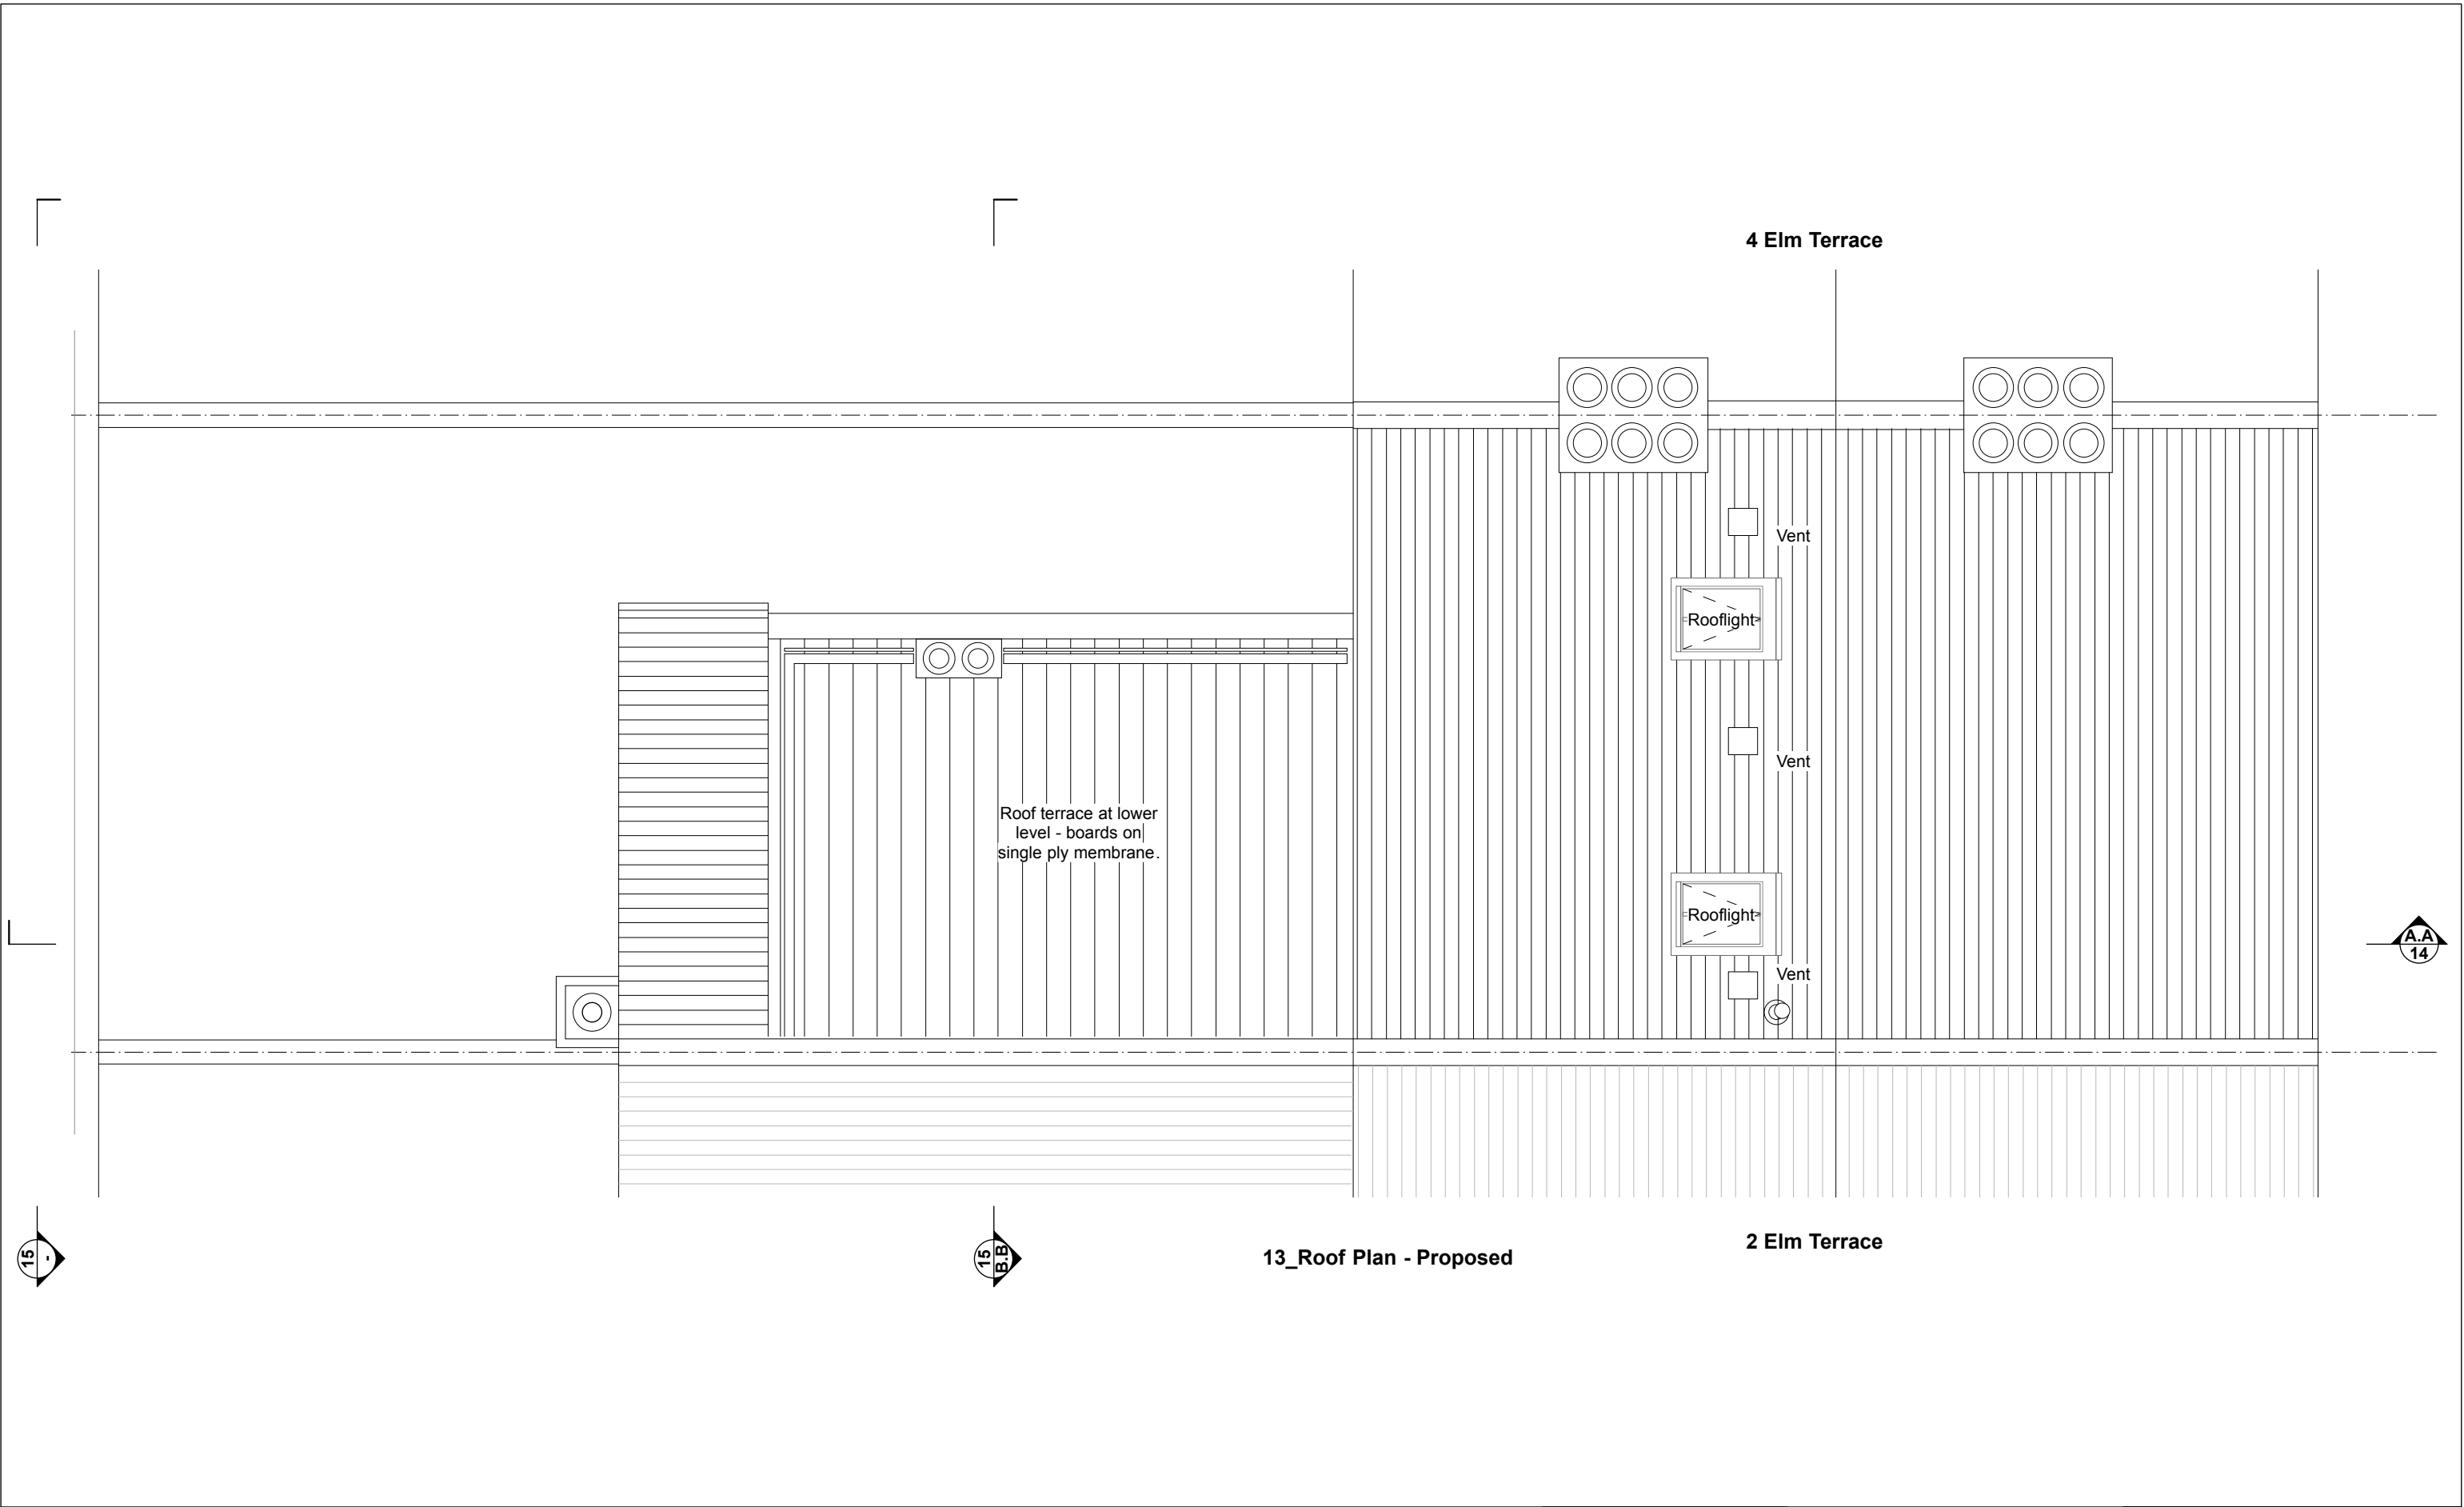

NOTES:
© t A Greig Limited- All rights described in Chapter IV of the Copyright, Designs and Patents Act 1988 have been asserted.

This drawing is to be read in conjunction with the specification and all relevant drawings.

Contractor to check all dimensions on site.

Do not scale from this drawing.

t A Greig Limited to be advised of any variation between the drawings and site conditions.

0 0.5m 1.0m 1.5m 2.0m 2.5m

Rev	Date	Description
-	02.12.2020	Planning Issue

Project Number
866

Client
Ms. Berenice Percival

Description
Internal refurbishment and rear roof terrace

Location
3a Elm Terrace, London, NW3 2LL

Key Plan

Drawing Title
Refurbishment and rear roof terrace
Roof Plan - Proposed

Drawn AG	Checked -	Approved -
Date 17.11.20	Scale 1:50@A3	Status Planning
Drawing Number 866_(PL)13	Revision -	

GREIG
Architecture + Engineering

10 Edna Street
London
SW11 3DP

020 7228 6236
office@tagreig.co.uk
tagreig.co.uk