

4 Elm Terrace

3 Elm Terrace

Shop

Entrance hall and stairs to first floor

Entrance

2 Elm Terrace

02\_Ground Floor Plan - Existing

**NOTES:**  
 © t A Greig Limited- All rights described in Chapter IV of the Copyright, Designs and Patents Act 1988 have been asserted.  
 This drawing is to be read in conjunction with the specification and all relevant drawings.  
 Contractor to check all dimensions on site.  
 Do not scale from this drawing.  
 t A Greig Limited to be advised of any variation between the drawings and site conditions.


Rev	Date	Description
-	02.12.2020	Planning Issue

**Project Number**  
866

**Client**  
Ms. Berenice Percival

**Description**  
Refurbishment

**Location**  
3a Elm Terrace, London, NW3 2LL

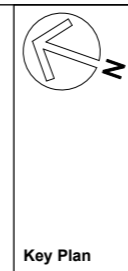


**Drawing Title**  
Ground Floor Plan - Existing

<b>Drawn</b> AG	<b>Checked</b> -	<b>Approved</b> -
<b>Date</b> 17.11.20	<b>Scale</b> 1:50@A3	<b>Status</b> Planning
<b>Drawing Number</b> 866_(PL)02	<b>Revision</b> -	

GREIG  
 Architecture + Engineering

10 Edna Street  
 London  
 SW11 3DP

020 7228 6236  
 office@tagreig.co.uk  
 tagreig.co.uk

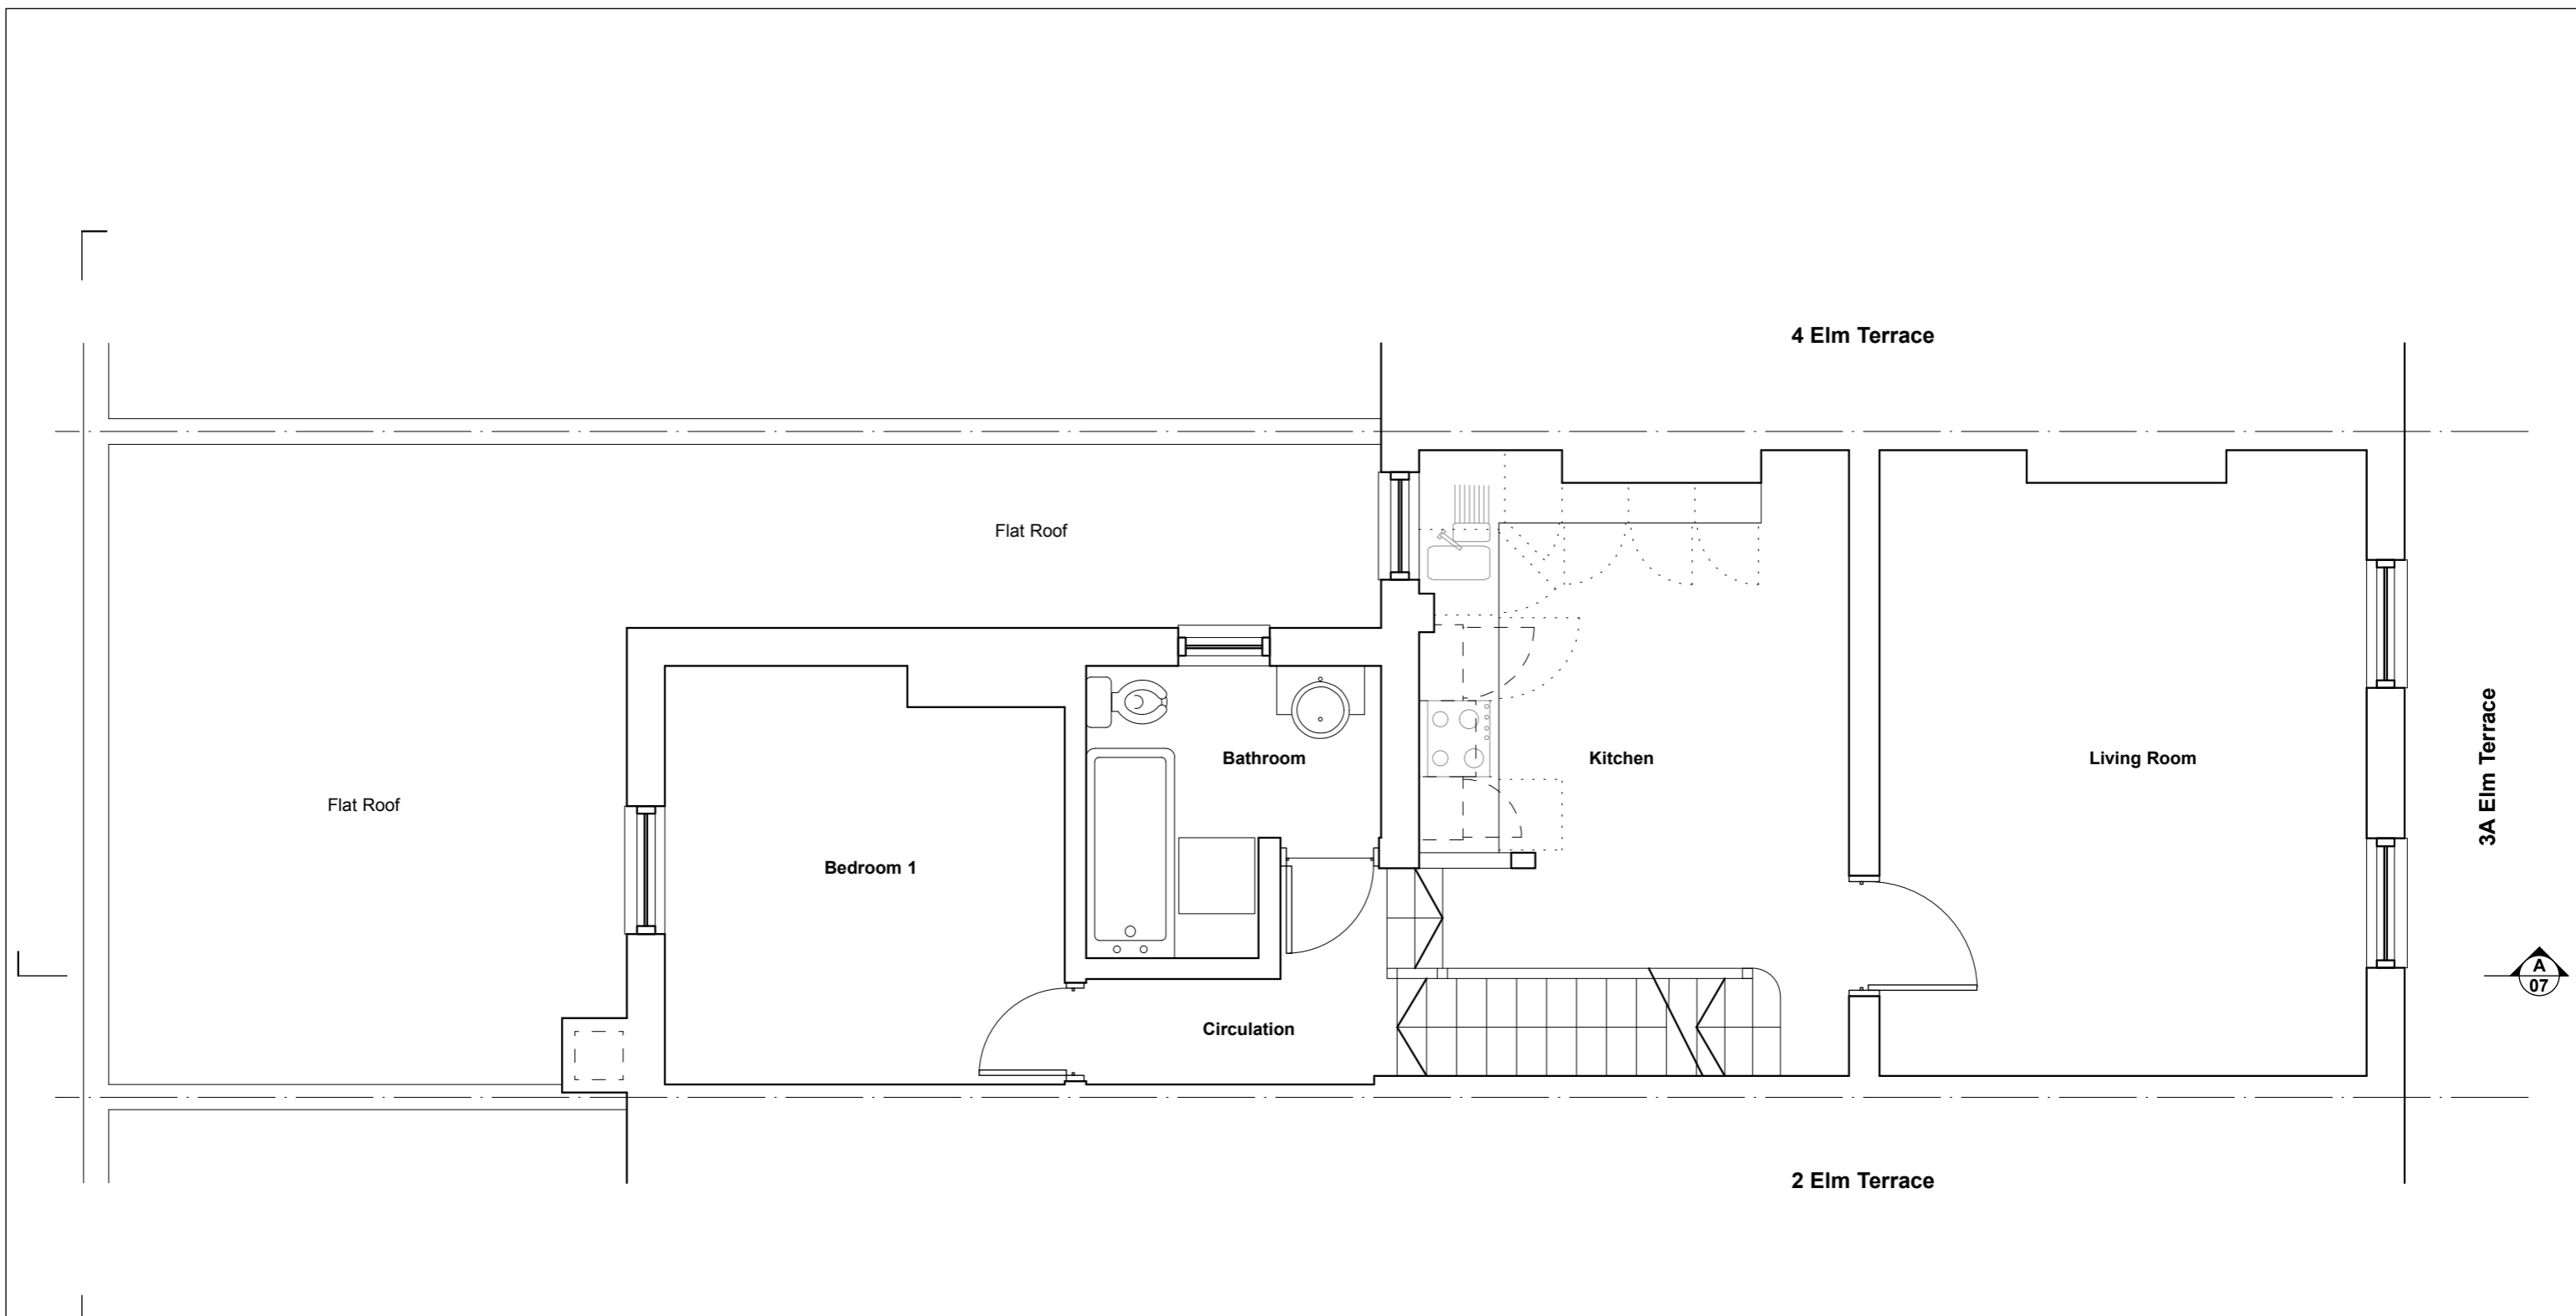

03\_First Floor Plan - Existing

**NOTES:**  
 © 1A Greig Limited- All rights described in Chapter IV of the Copyright, Designs and Patents Act 1988 have been asserted.  
 This drawing is to be read in conjunction with the specification and all relevant drawings.  
 Contractor to check all dimensions on site.  
 Do not scale from this drawing.  
 † A Greig Limited to be advised of any variation between the drawings and site conditions.


Rev	Date	Description
-	02.12.2020	Planning Issue

**Project Number**  
866

**Client**  
Ms. Berenice Percival

**Description**  
Refurbishment

**Location**  
3a Elm Terrace, London, NW3 2LL

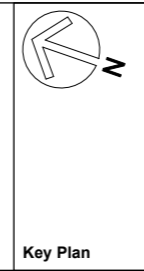


**Drawing Title**  
First Floor Plan - Existing

<b>Drawn</b> AG	<b>Checked</b> -	<b>Approved</b> -
<b>Date</b> 17.11.20	<b>Scale</b> 1:50@A3	<b>Status</b> Planning
<b>Drawing Number</b> 866_(PL)03	<b>Revision</b> -	

10 Edna Street  
London  
SW11 3DP

020 7228 6236  
office@tagreig.co.uk  
tagreig.co.uk

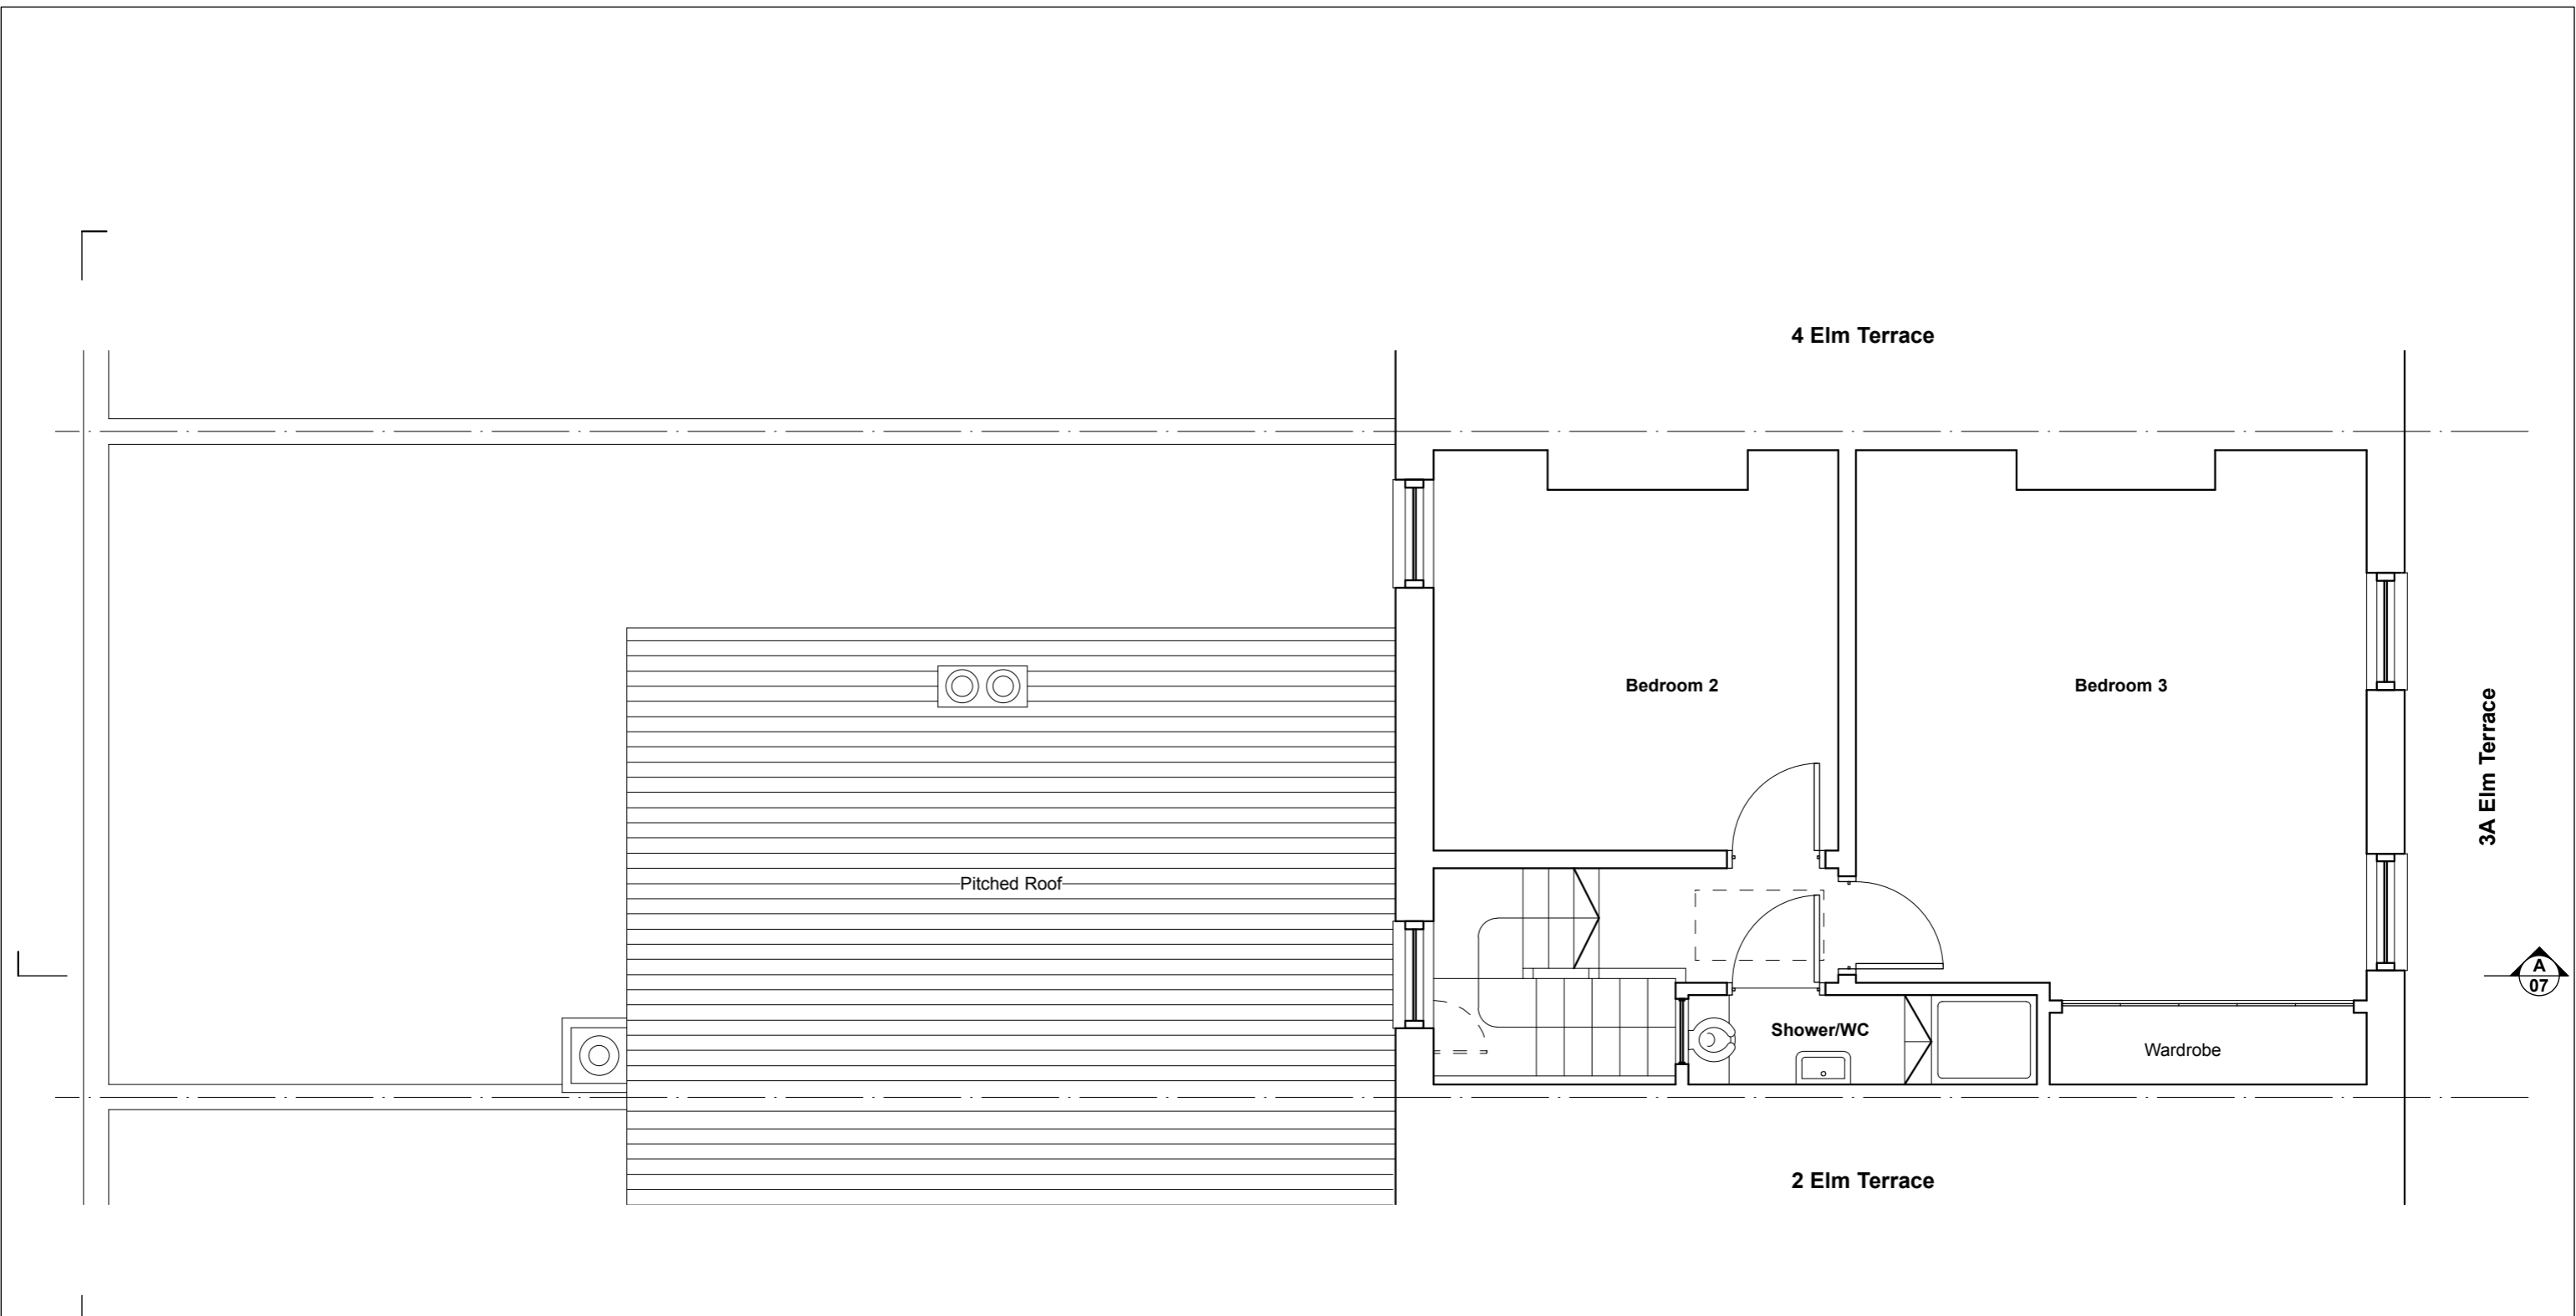

04\_Second Floor Plan - Existing

**NOTES:**  
 © t A Greig Limited- All rights described in Chapter IV of the Copyright, Designs and Patents Act 1988 have been asserted.  
 This drawing is to be read in conjunction with the specification and all relevant drawings.  
 Contractor to check all dimensions on site.  
 Do not scale from this drawing.  
 t A Greig Limited to be advised of any variation between the drawings and site conditions.


Rev	Date	Description
-	02.12.2020	Planning Issue

**Project Number**  
866

**Client**  
Ms. Berenice Percival

**Description**  
Refurbishment

**Location**  
3a Elm Terrace, London, NW3 2LL

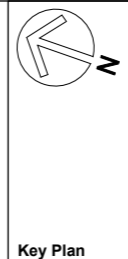


**Drawing Title**  
Second Floor Plan - Existing

<b>Drawn</b> AG	<b>Checked</b> -	<b>Approved</b> -
<b>Date</b> 17.11.20	<b>Scale</b> 1:50@A3	<b>Status</b> Planning
<b>Drawing Number</b> 866_(PL)04	<b>Revision</b> -	

**GREIG**  
Architecture + Engineering

10 Edna Street  
London  
SW11 3DP

020 7228 6236  
office@tagreig.co.uk  
tagreig.co.uk

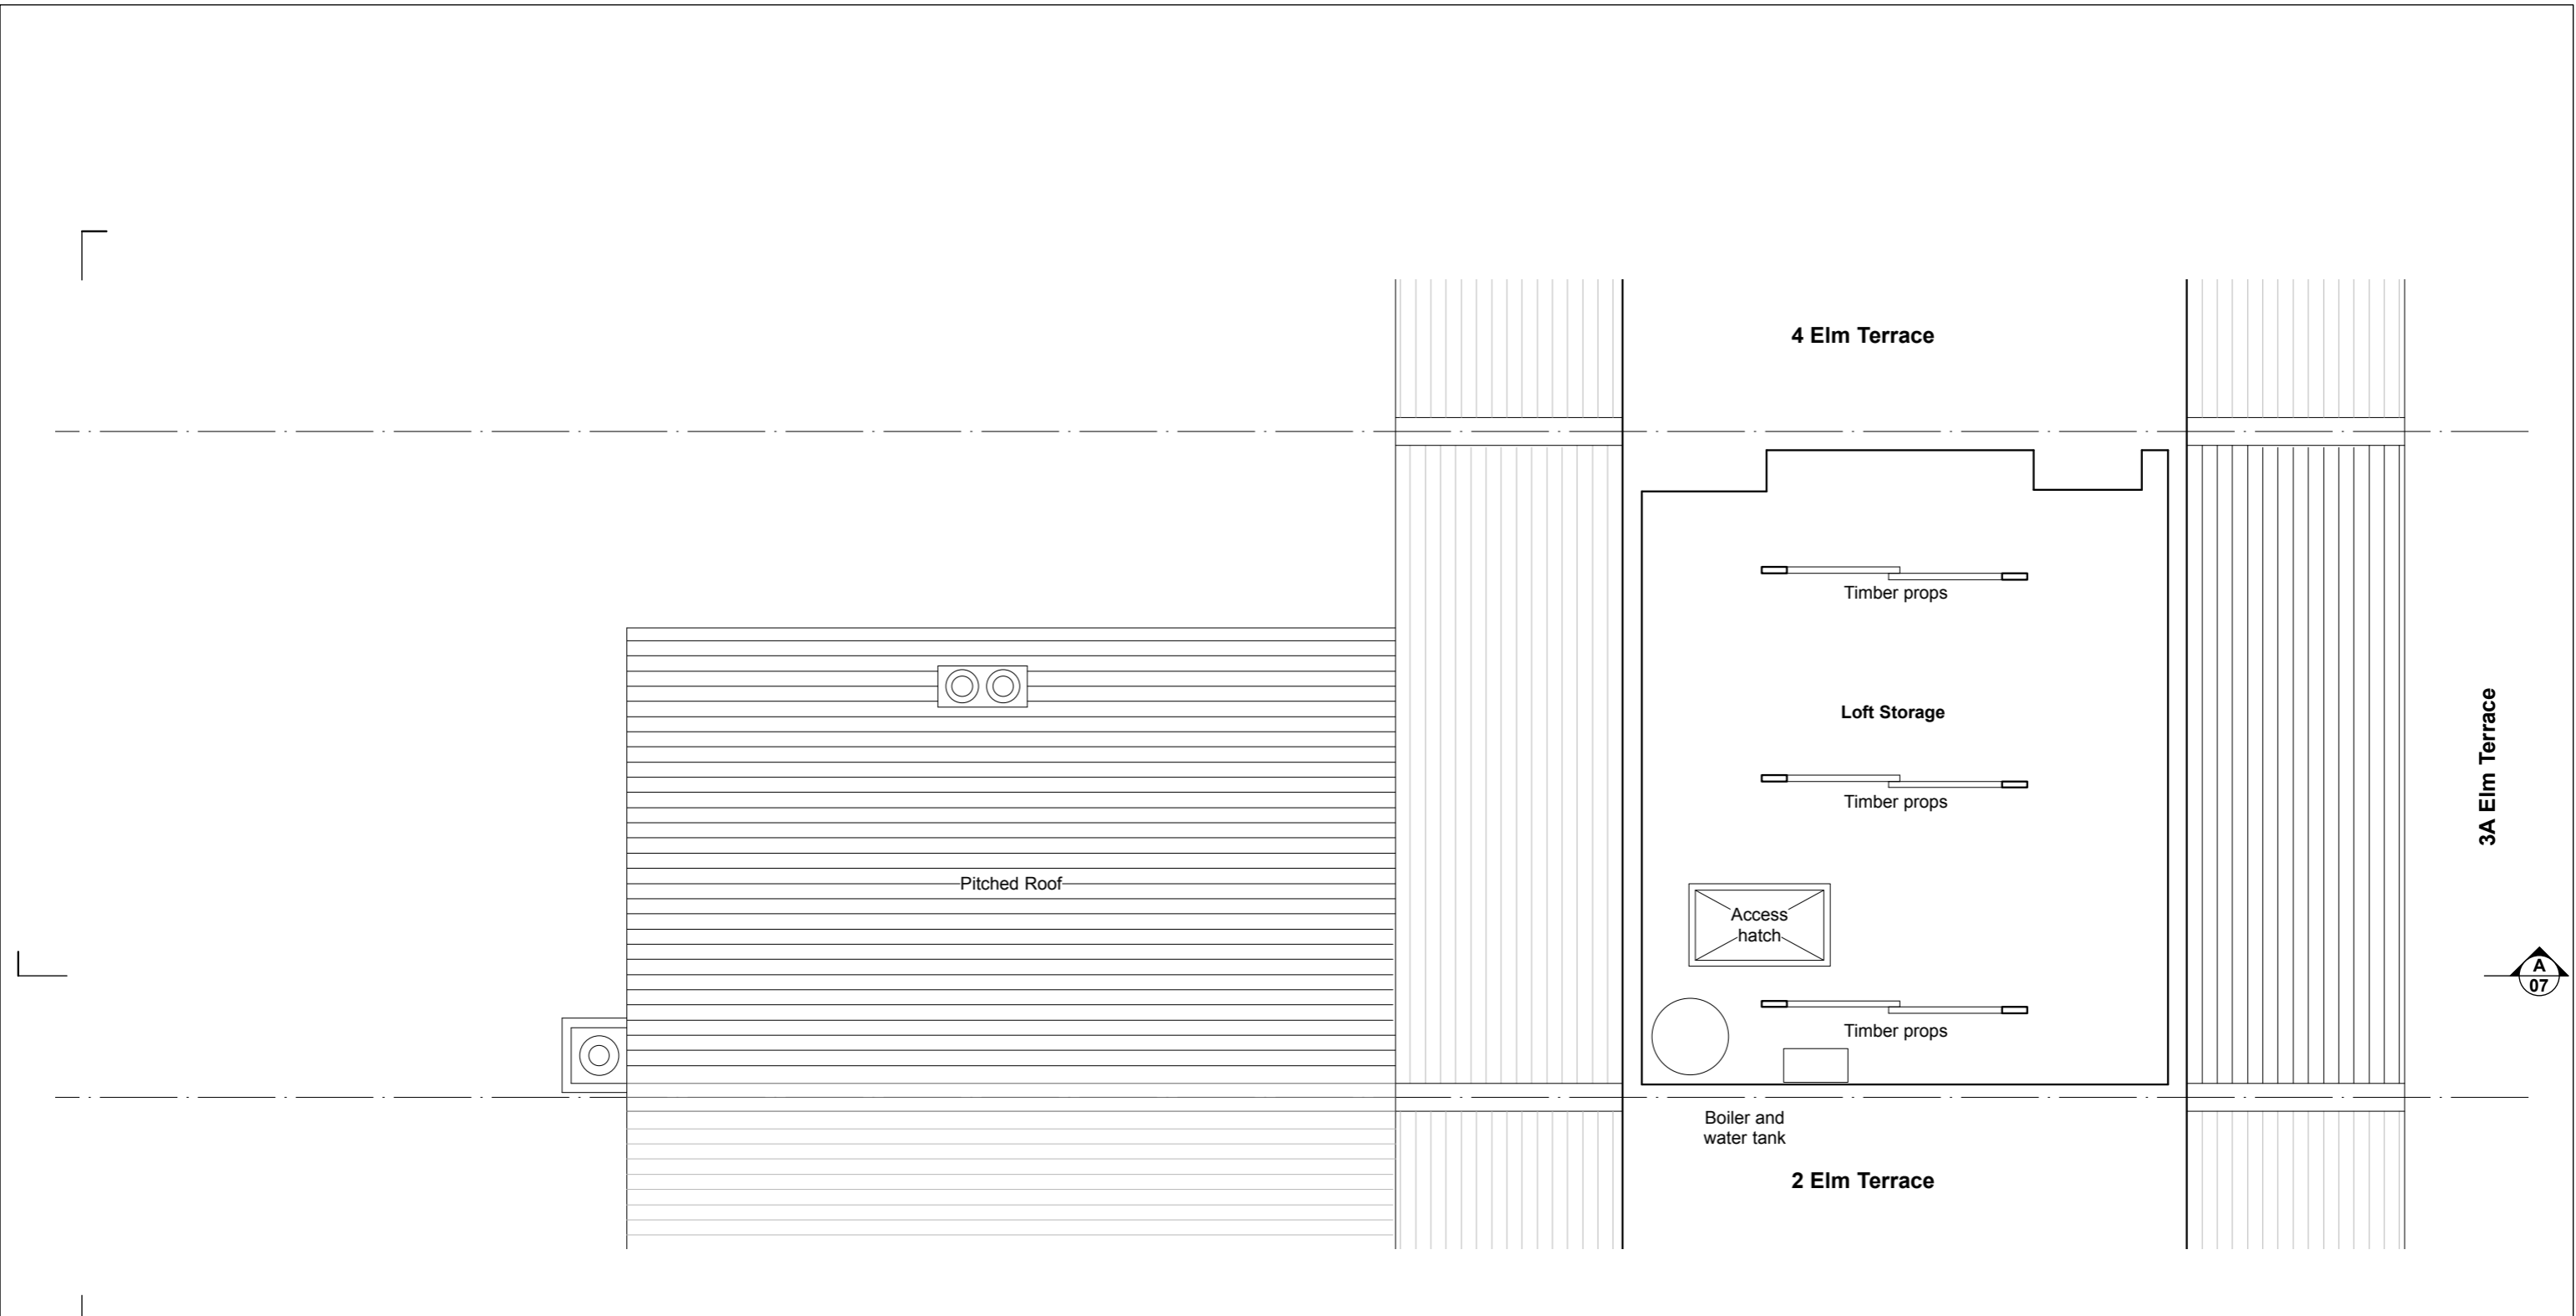

05\_Loft Plan - Existing

**NOTES:**  
 © t A Greig Limited- All rights described in Chapter IV of the Copyright, Designs and Patents Act 1988 have been asserted.  
 This drawing is to be read in conjunction with the specification and all relevant drawings.  
 Contractor to check all dimensions on site.  
 Do not scale from this drawing.  
 t A Greig Limited to be advised of any variation between the drawings and site conditions.


Rev	Date	Description
-	02.12.2020	Planning Issue

**Project Number**  
866

**Client**  
Ms. Berenice Percival

**Description**  
Refurbishment

**Location**  
3a Elm Terrace, London, NW3 2LL

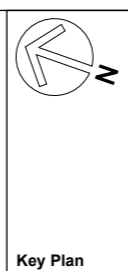


**Drawing Title**  
Loft Plan - Existing

<b>Drawn</b> AG	<b>Checked</b> -	<b>Approved</b> -
<b>Date</b> 17.11.20	<b>Scale</b> 1:50@A3	<b>Status</b> Planning
<b>Drawing Number</b> 866_(PL)05	<b>Revision</b> -	

**GREIG**  
 Architecture + Engineering

10 Edna Street  
 London  
 SW11 3DP

020 7228 6236  
 office@tagreig.co.uk  
 tagreig.co.uk

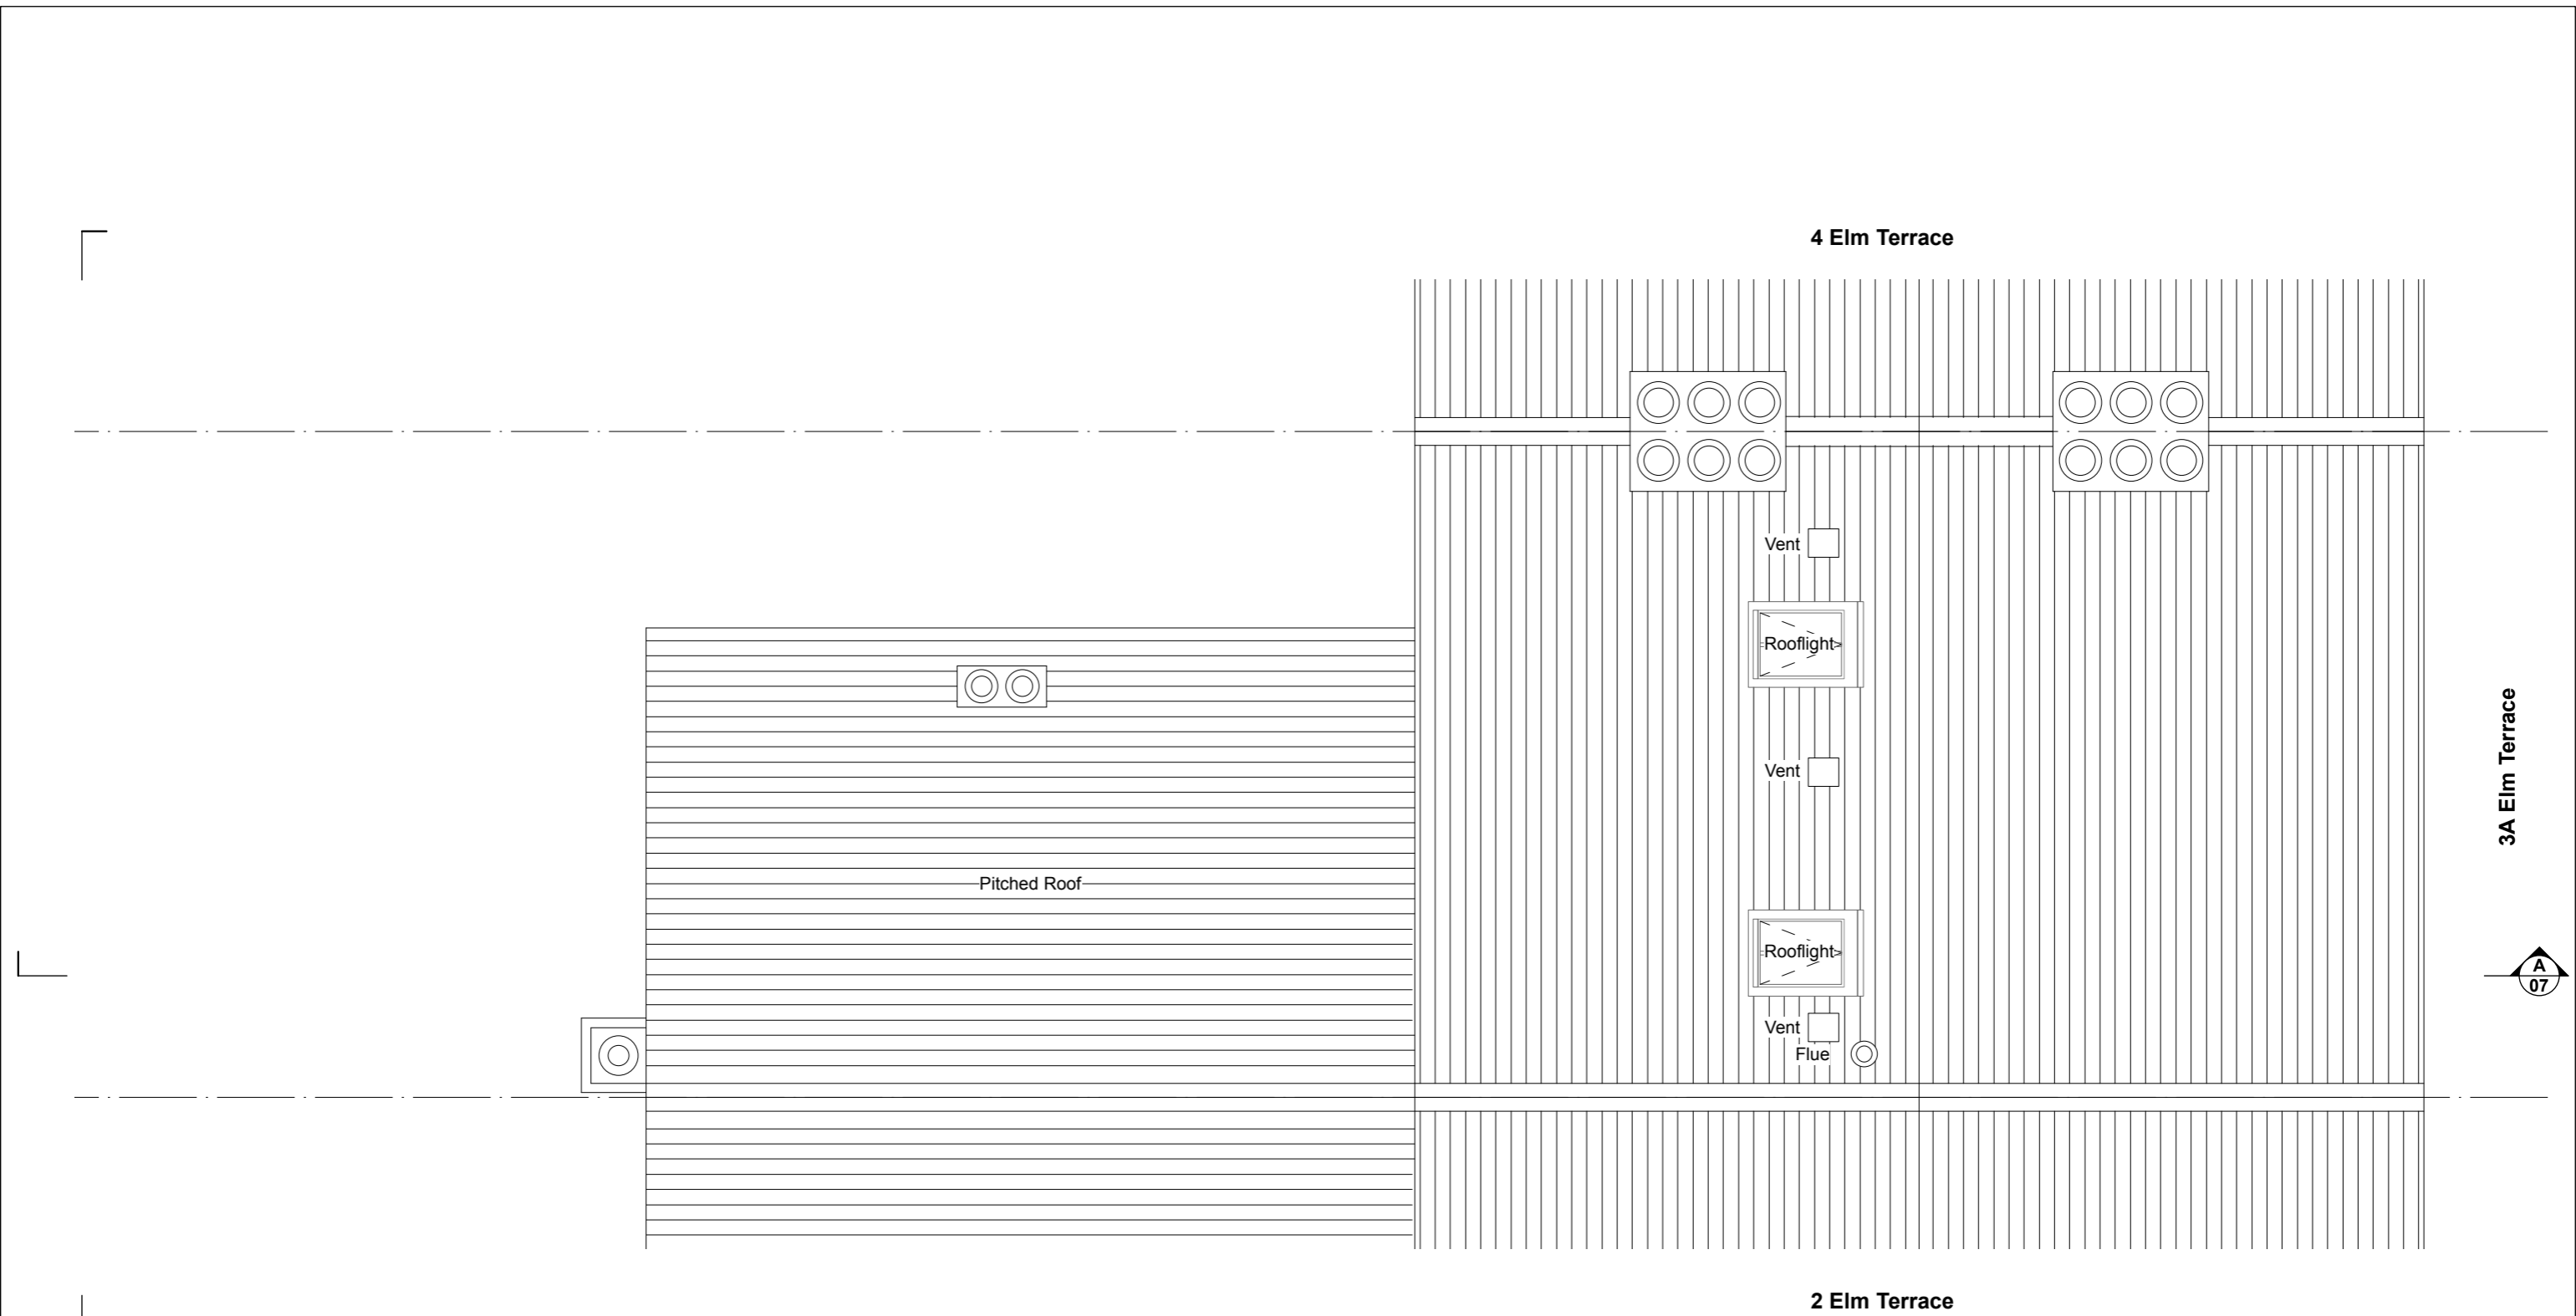

06\_Roof Plan - Existing

**NOTES:**  
 © t A Greig Limited- All rights described in Chapter IV of the Copyright, Designs and Patents Act 1988 have been asserted.  
 This drawing is to be read in conjunction with the specification and all relevant drawings.  
 Contractor to check all dimensions on site.  
 Do not scale from this drawing.  
 t A Greig Limited to be advised of any variation between the drawings and site conditions.


Rev	Date	Description
-	02.12.2020	Planning Issue

**Project Number**  
866

**Client**  
Ms. Berenice Percival

**Description**  
Refurbishment

**Location**  
3a Elm Terrace, London, NW3 2LL

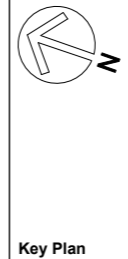

**Drawing Title**  
Roof Plan - Existing

<b>Drawn</b> AG	<b>Checked</b> -	<b>Approved</b> -
<b>Date</b> 17.11.20	<b>Scale</b> 1:50@A3	<b>Status</b> Planning
<b>Drawing Number</b> 866_(PL)06	<b>Revision</b> -	

10 Edna Street  
London  
SW11 3DP

020 7228 6236  
office@tagreig.co.uk  
tagreig.co.uk