




Ground Floor

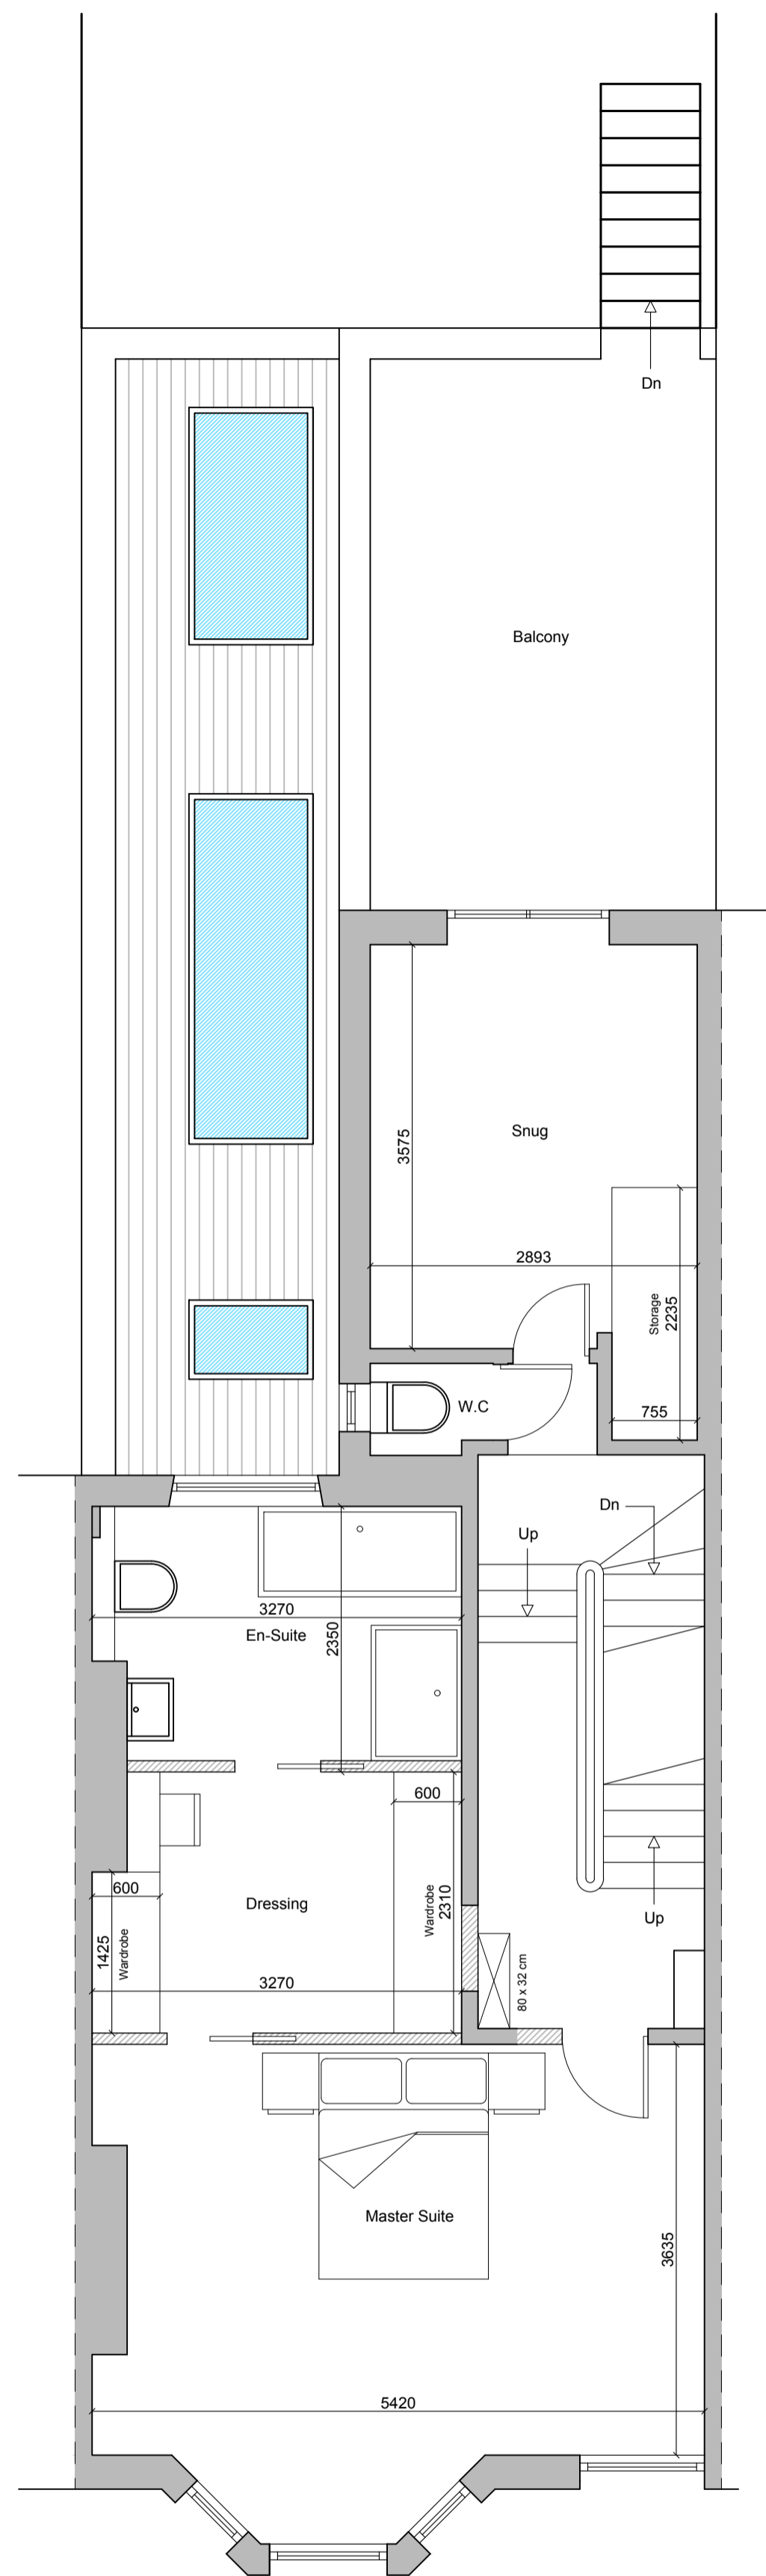

First Floor

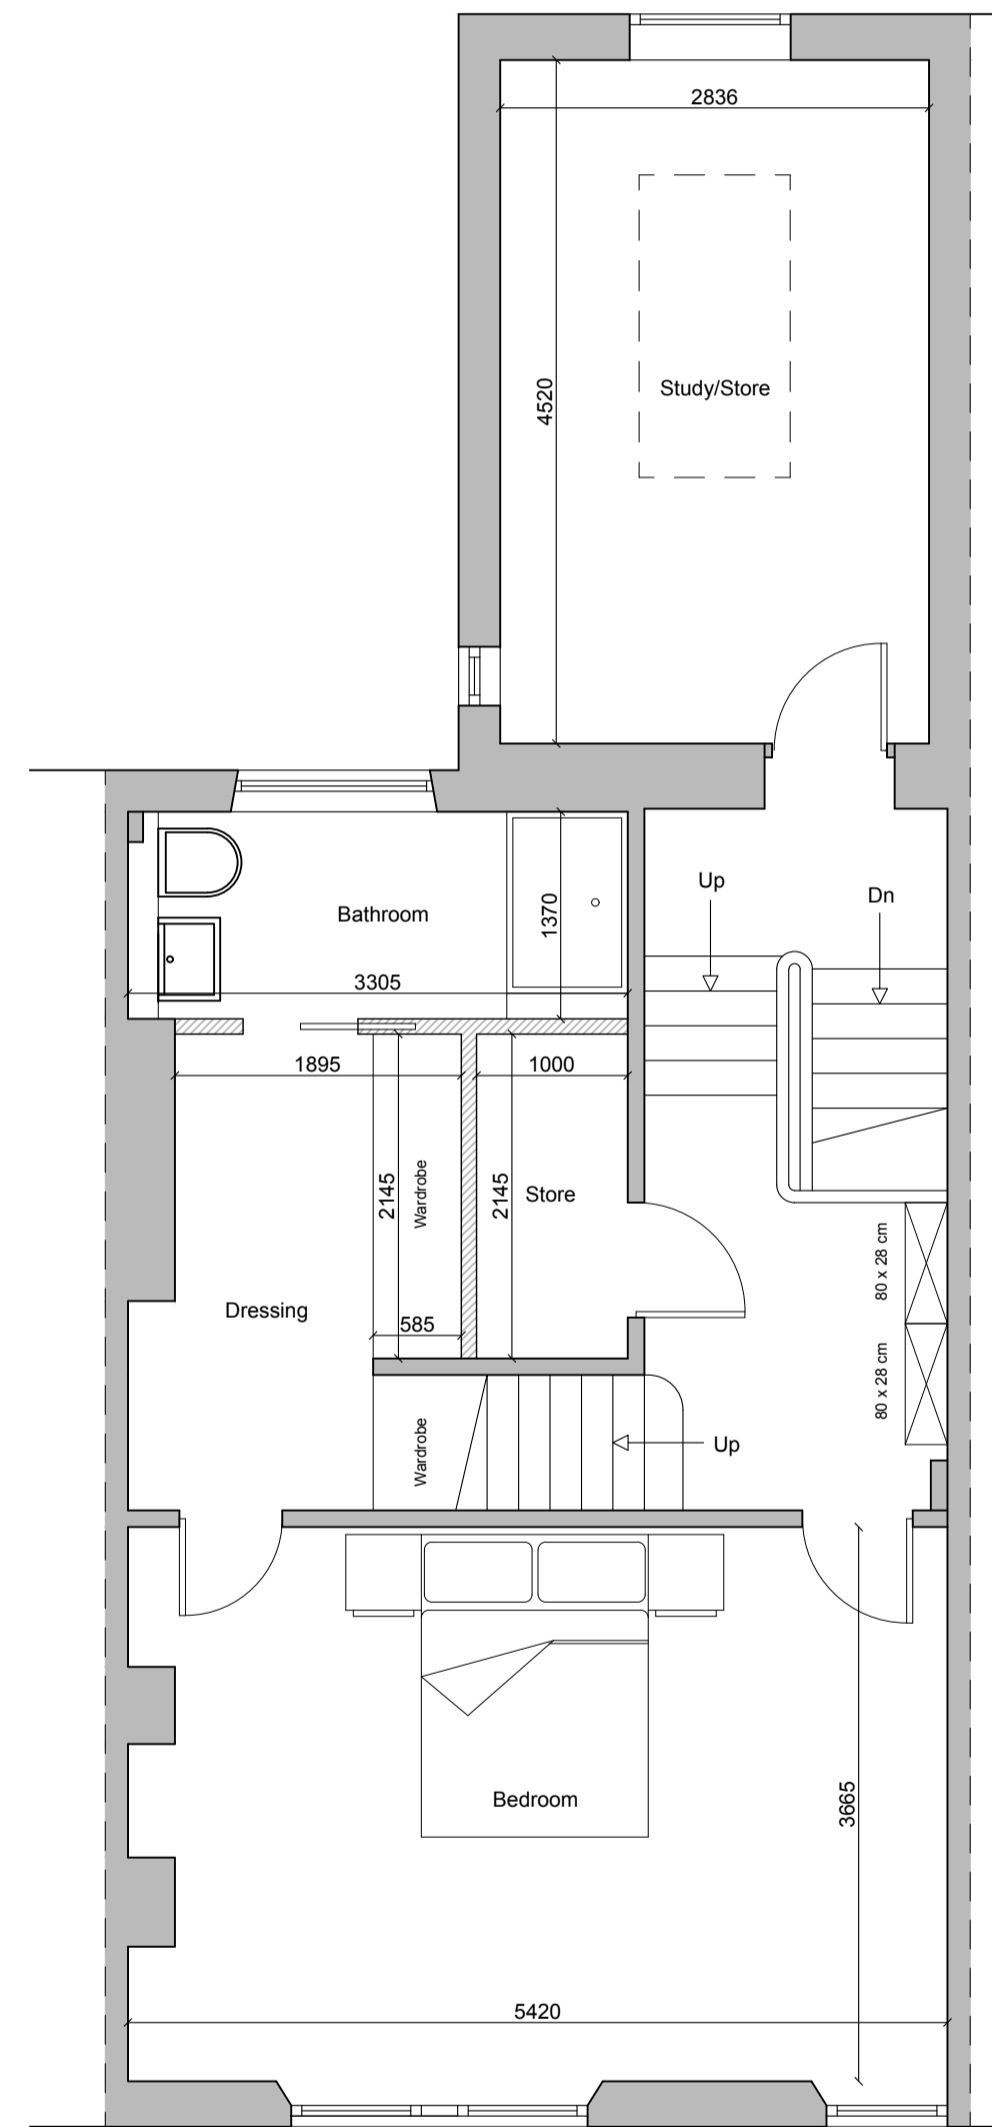

Second Floor

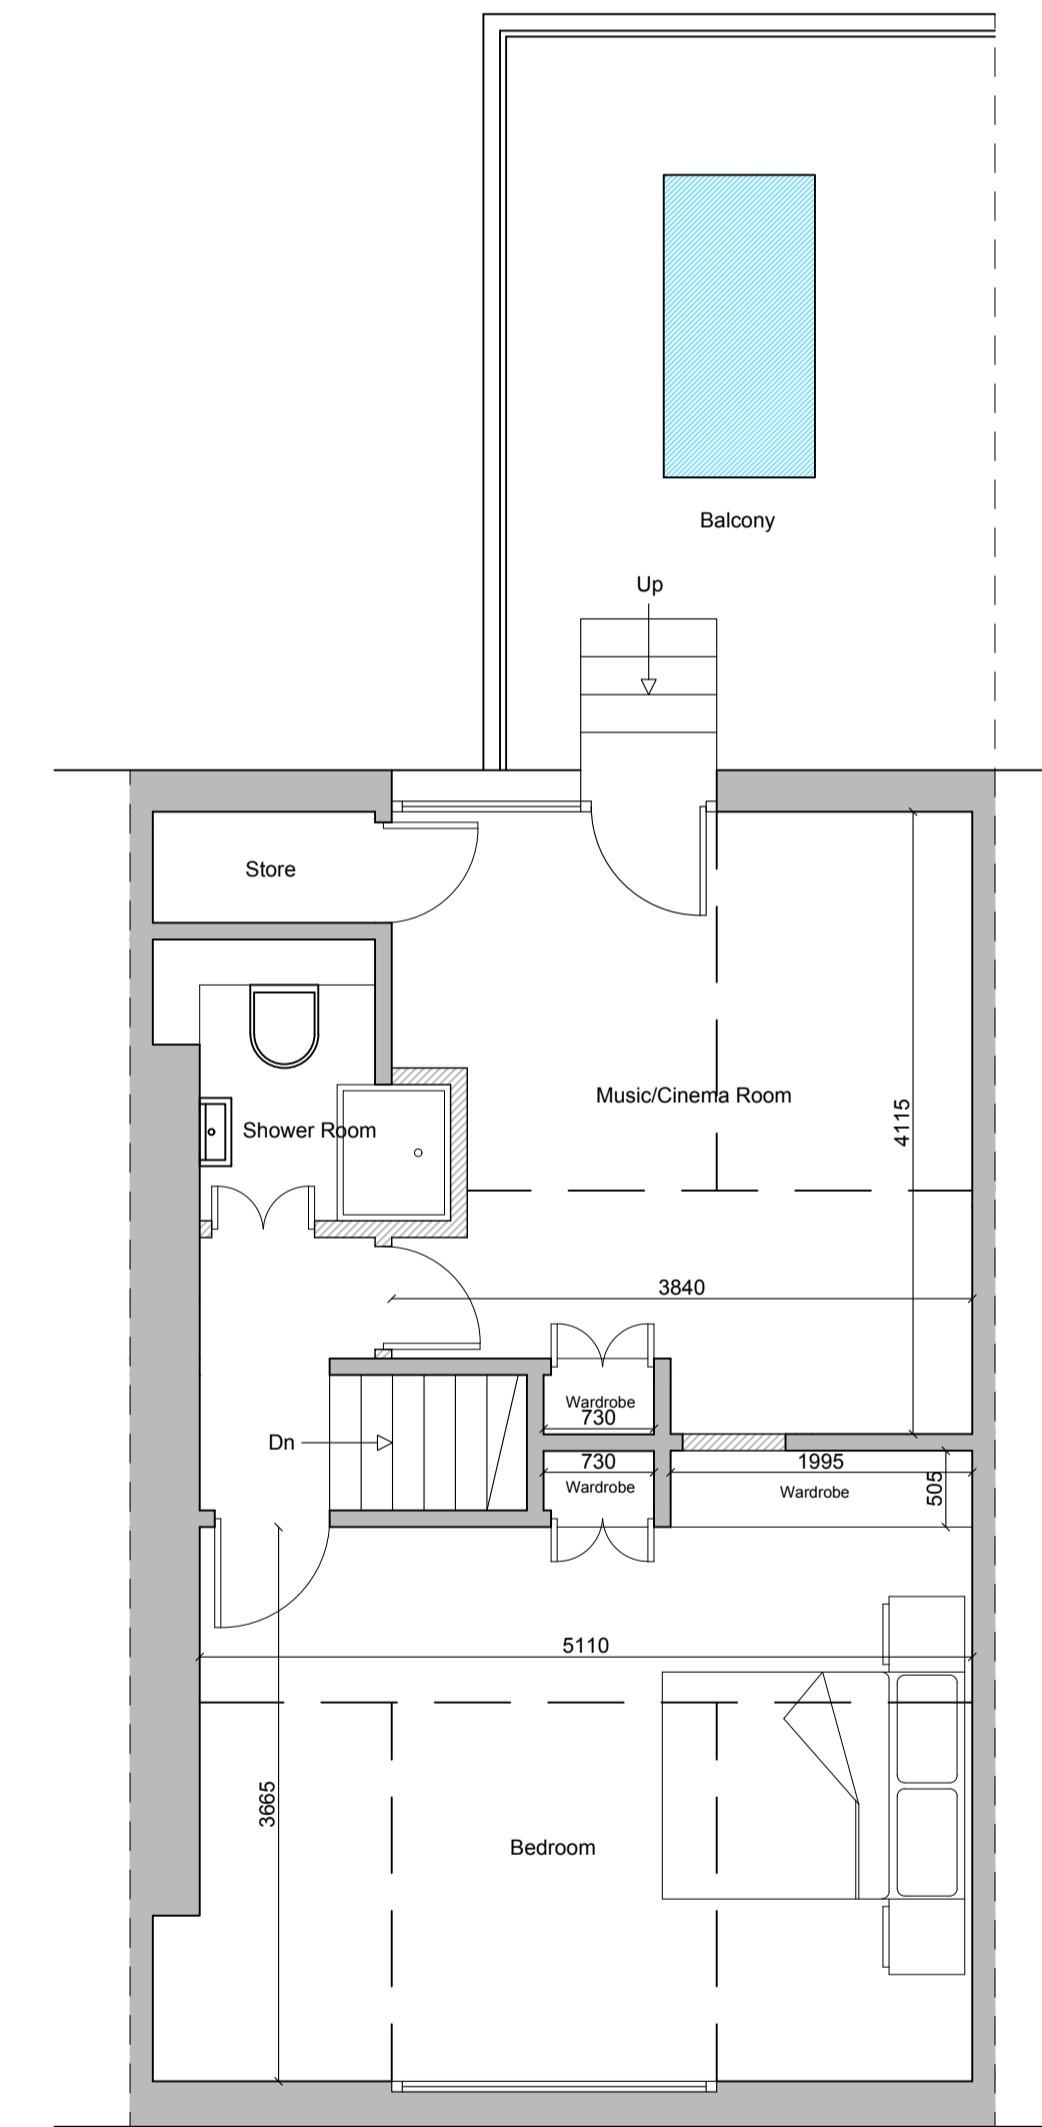

Third Floor

LHG PROJECTS LTD
 Architectural Design & Surveying
 M: 07941 889 509
 E: lhgprojects@gmail.com

PROJECT
 17 Montpelier Grove, Kentish Town

CLIENT
 Hugh Jones

DRAWING TITLE
 Proposed Floor Plans

DATE
 03/12/20

SCALE
 1:50 @ A1

DRAWING NUMBER
 854.003

REVISION NO.