

Notes

This drawing is copyright Piercy&Company.  
 Do not scale from this drawing.  
 All dimensions and levels to be checked on site by the contractor and such dimensions to be his responsibility.  
 Report all drawing errors, omissions and discrepancies to the architect.

Drawings 'For Planning' to be read in conjunction with Piercy&Company Outline Scope of Works and Design& Access Statement


Disclaimer

This document may be issued in an editable digital CAD format to enable others to use it as background information to make alterations and/or additions. In that instance the file will be accompanied by a PDF version as a record of the original file. It is for those parties making such alterations and/or additions to ensure that they make use of current background information.

Piercy&Company accepts no liability for either: any such alterations and/or additions to the background information by others; or any other changes made by others to the architectural content of the background information itself.



Rev	Date	Description
--	25/11/20	Issued for Planning

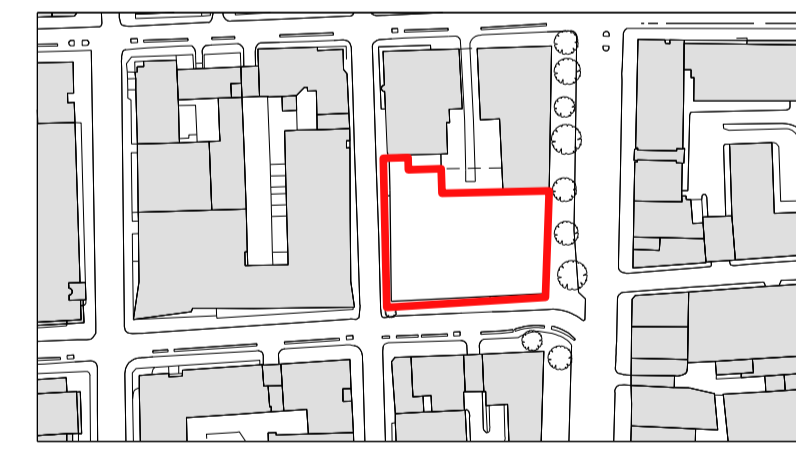

Project  
**The Network Building**

Client  
 Derwent London

Date  
 25/11/2020

Scale  
 1:100 at A1  
 1:200 at A3

**Proposed Basement Outline Floor Plan**


Drawn	Checked	Approved
AW	AN	--

Drawing Status  
 Planning

Project	Discipline	Level	Series	Dwg No	Rev
13538	A	L-1	07	099	0

The Centro Building  
 39 Plender Street  
 London NW1 0DT  
 Telephone  
 +44 (0)20 7427 9611

info@piercyandco.com  
 www.piercyandco.com

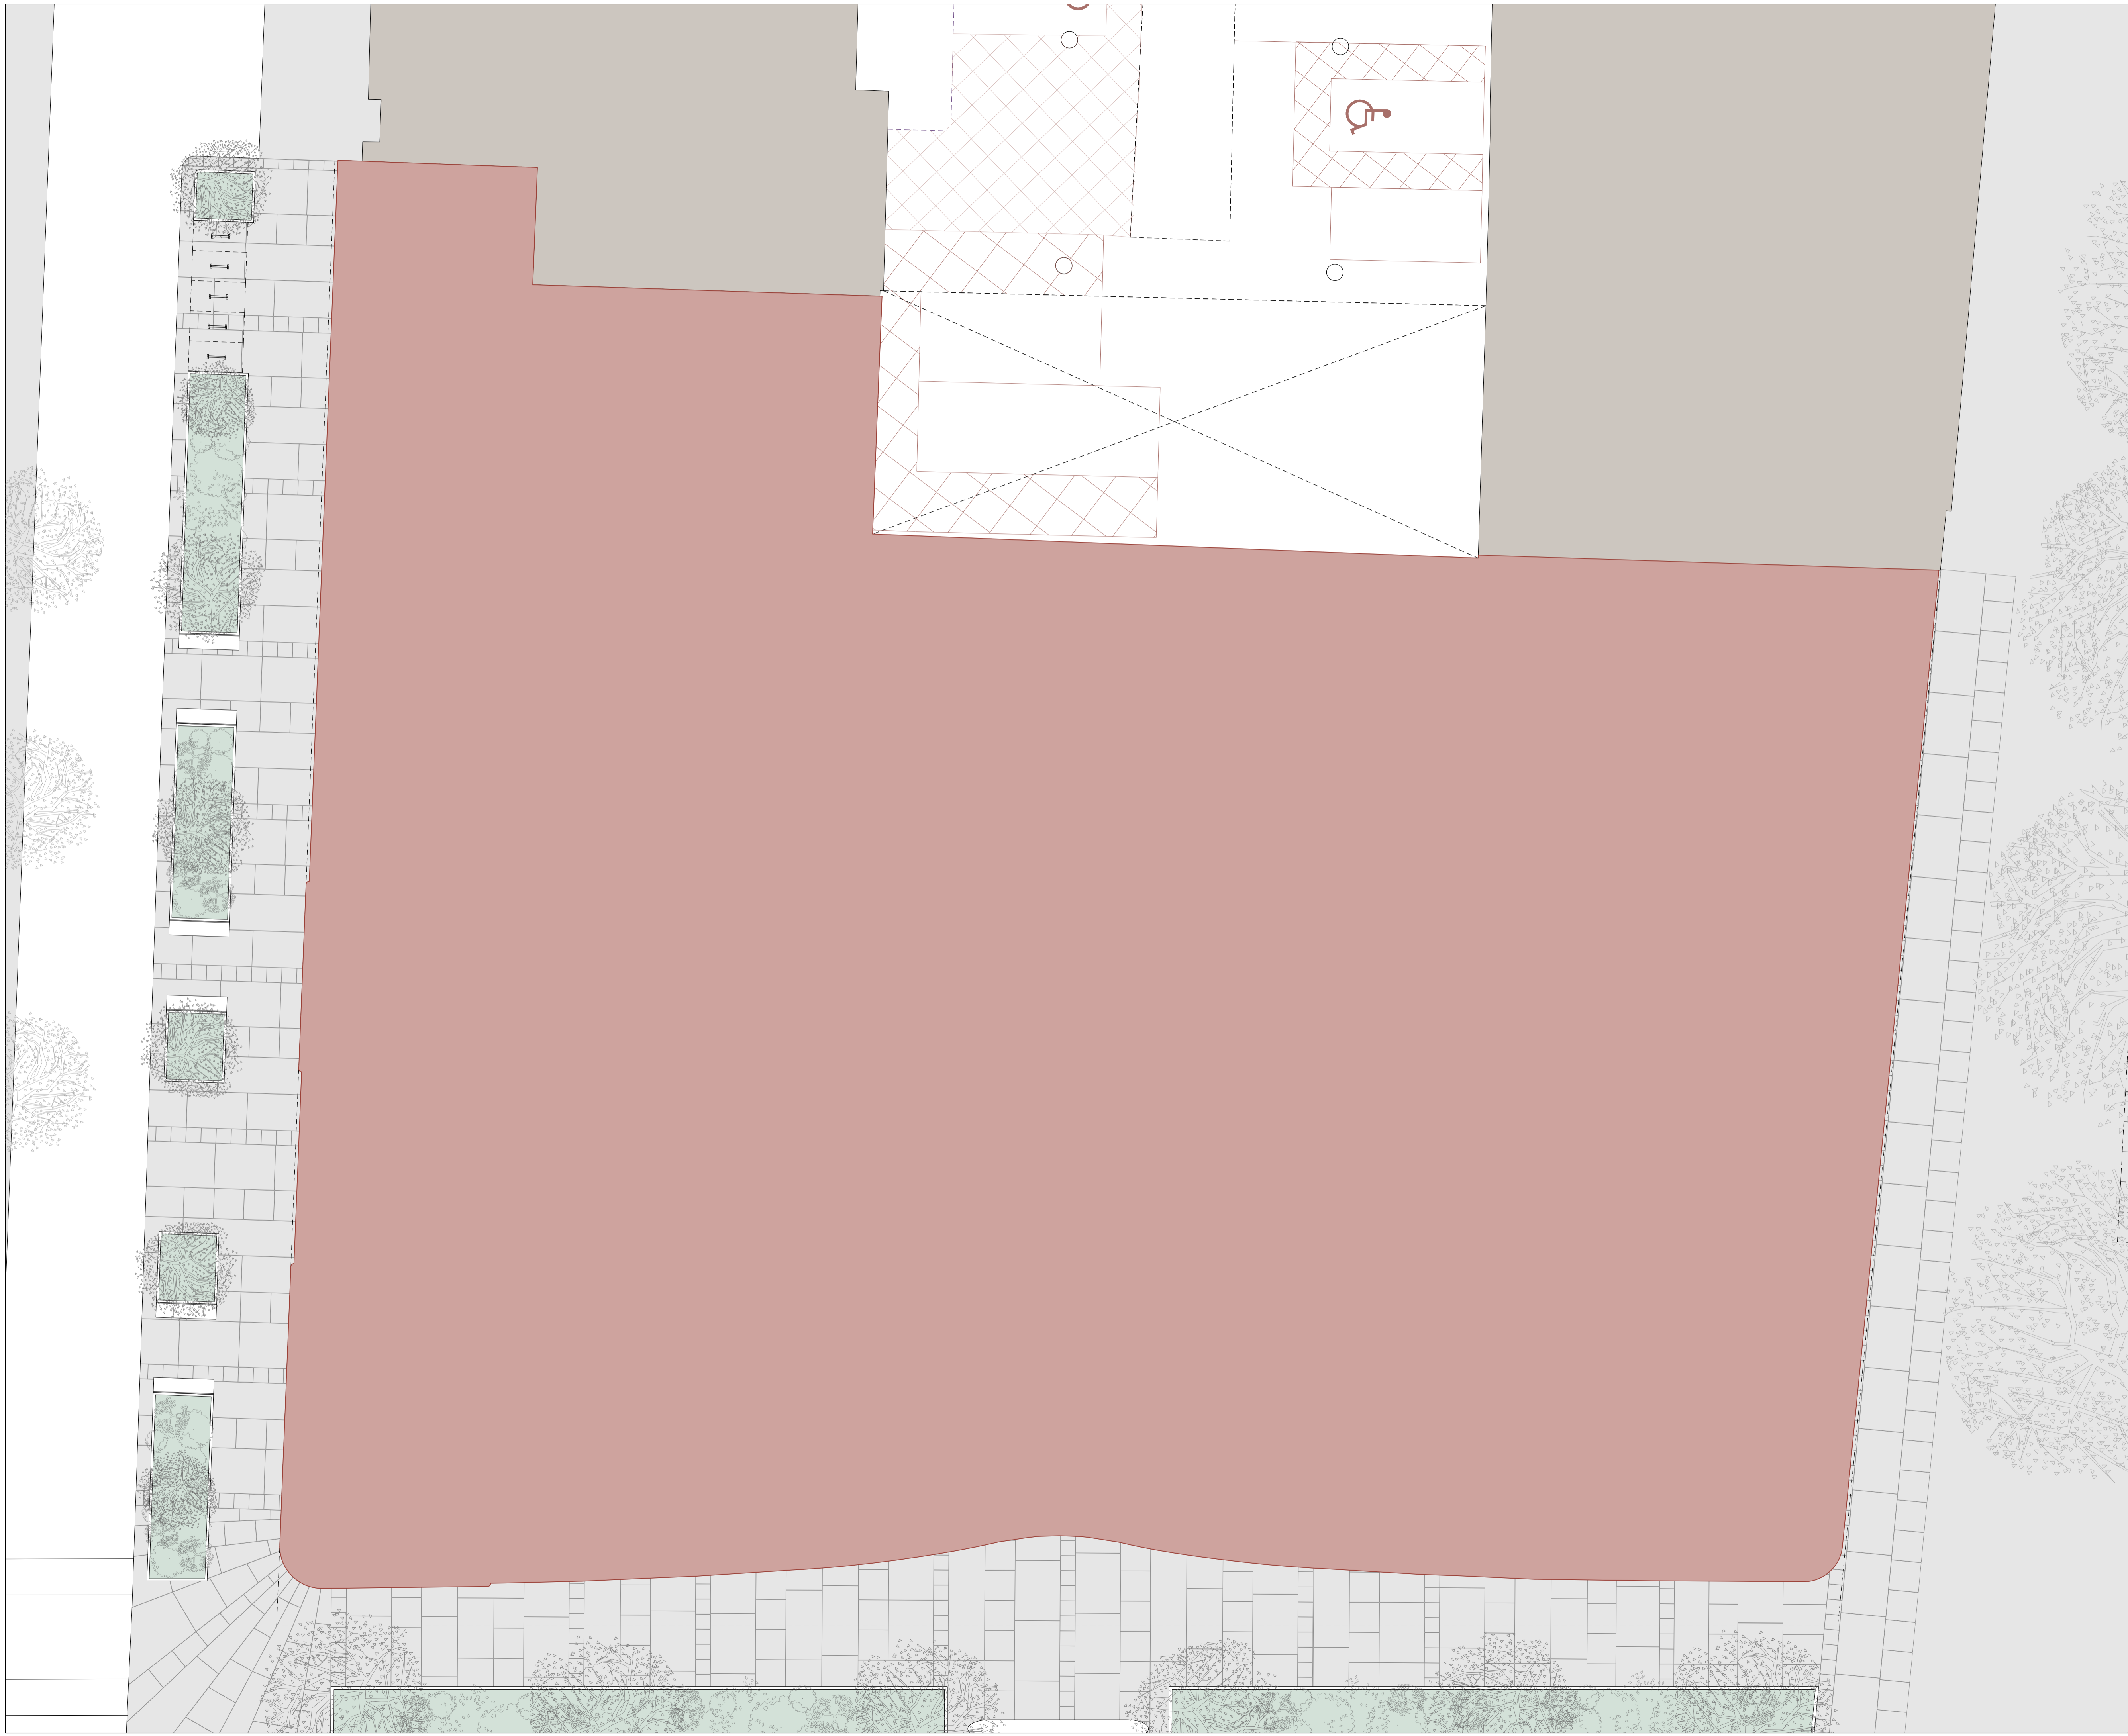

Notes

This drawing is copyright Piercy&Company.  
 Do not scale from this drawing.  
 All dimensions and levels to be checked on site by the contractor and such dimensions to be his responsibility.  
 Report all drawing errors, omissions and discrepancies to the architect.

Drawings 'For Planning' to be read in conjunction with Piercy&Company Outline Scope of Works and Design& Access Statement


Disclaimer

This document may be issued in an editable digital CAD format to enable others to use it as background information to make alterations and/or additions. In that instance the file will be accompanied by a PDF version as a record of the original file. It is for those parties making such alterations and/or additions to ensure that they make use of current background information.

Piercy&Company accepts no liability for either: any such alterations and/or additions to the background information by others; or any other changes made by others to the architectural content of the background information itself.



Rev	Date	Description
0	25/11/20	Issued for Planning

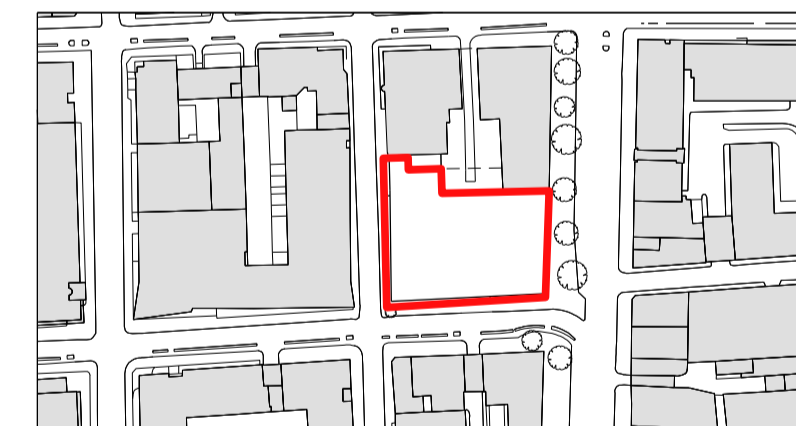

Project  
**The Network Building**

Client  
 Derwent London

Date  
 25/11/2020

Scale  
 1:100 at A1  
 1:200 at A3

**Proposed Ground Floor Outline Plan**


Drawn	Checked	Approved
AW	AN	--

Drawing Status  
 Planning

Project	Discipline	Level	Series	Dwg No	Rev
13538	A	L00	07	100	0

The Centro Building  
 39 Plender Street  
 London NW1 0DT  
 Telephone  
 +44 (0)20 7427 9611

info@piercyandco.com  
 www.piercyandco.com

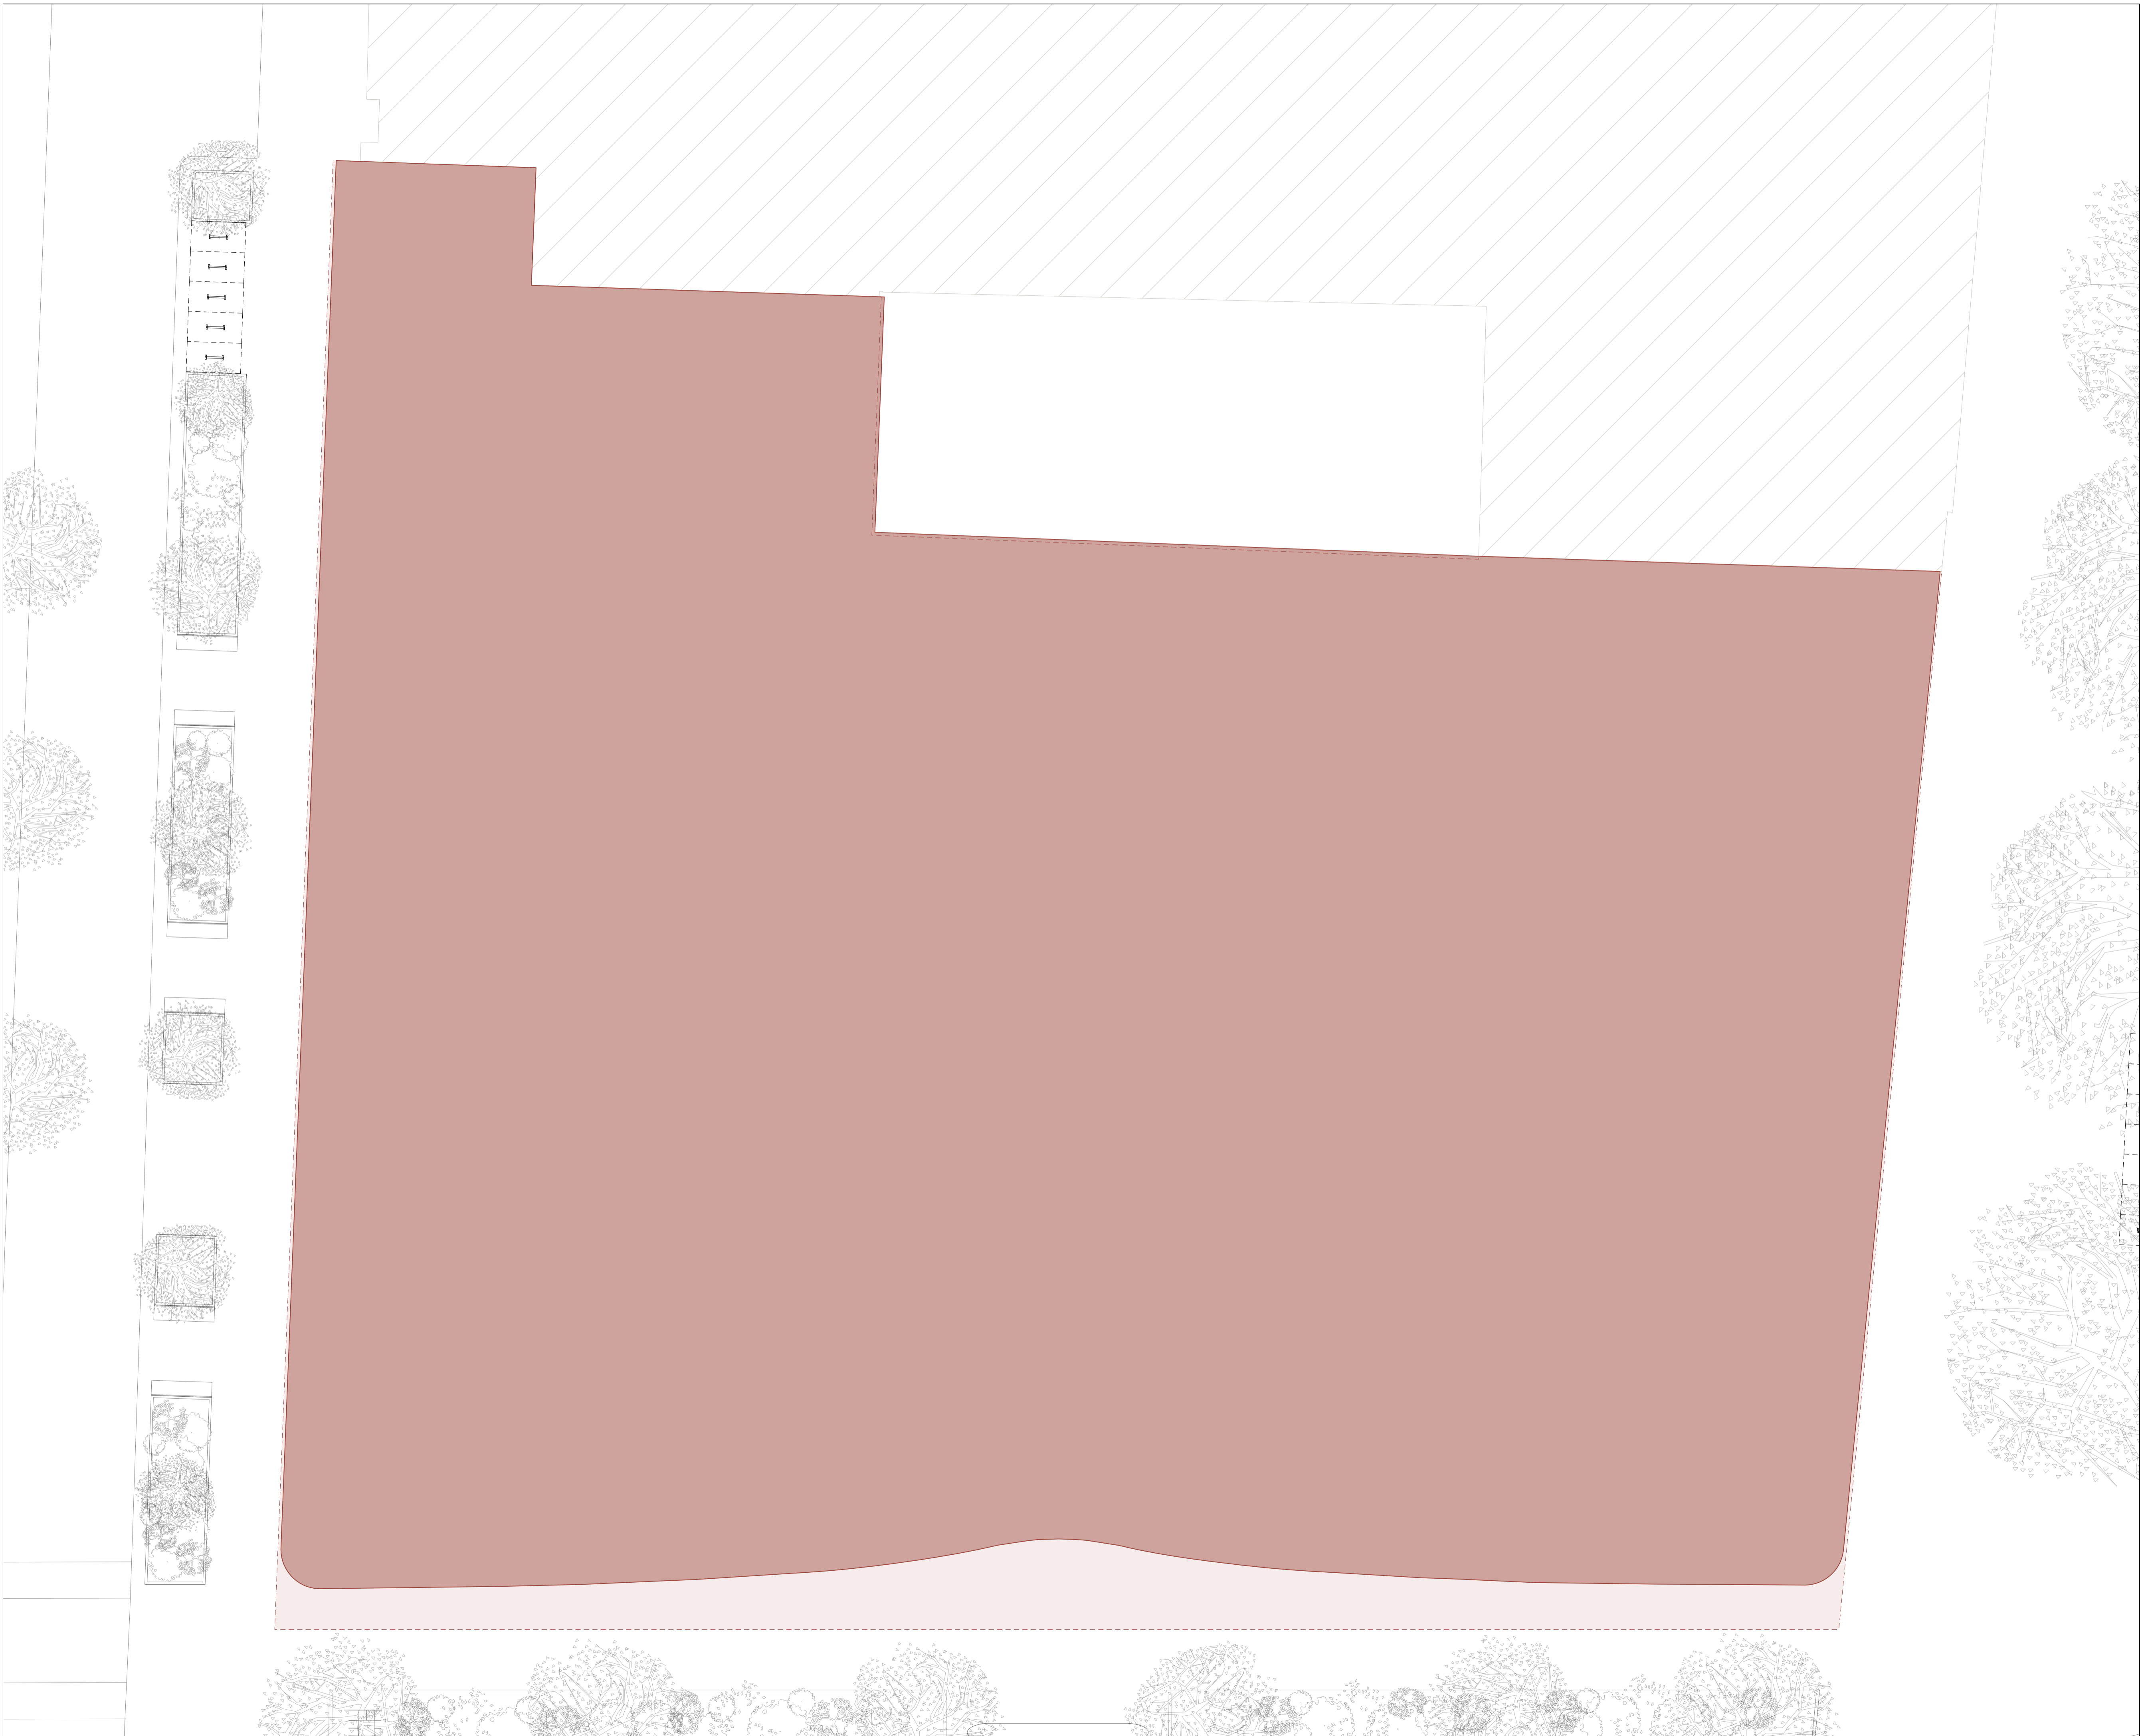

Notes


This drawing is copyright Piercy&Company.  
 Do not scale from this drawing.  
 All dimensions and levels to be checked on site by the contractor and such dimensions to be his responsibility.  
 Report all drawing errors, omissions and discrepancies to the architect.

Drawings 'For Planning' to be read in conjunction with Piercy&Company Outline Scope of Works and Design & Access Statement


Disclaimer

This document may be issued in an editable digital CAD format to enable others to use it as background information to make alterations and/or additions. In that instance the file will be accompanied by a PDF version as a record of the original file. It is for those parties making such alterations and/or additions to ensure that they make use of current background information.

Piercy&Company accepts no liability for either: any such alterations and/or additions to the background information by others; or any other changes made by others to the architectural content of the background information itself.

 

Rev	Date	Description
0	25/11/20	Issued for Planning

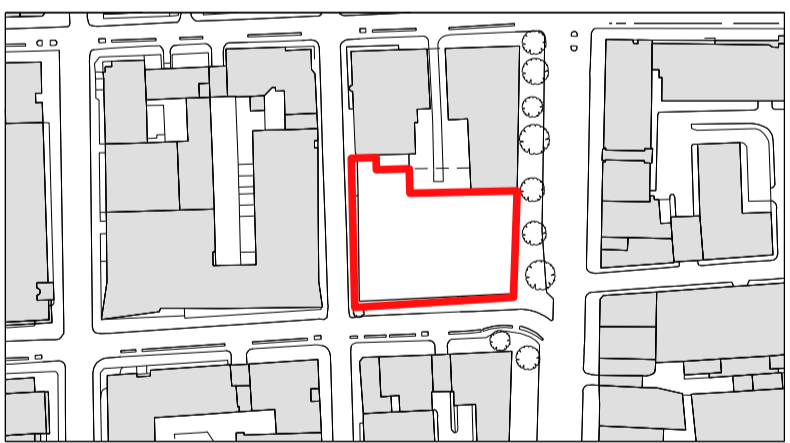

Project  
**The Network Building**

Client  
 Derwent London

Date  
 25/11/2020

Scale  
 1:100 at A1  
 1:200 at A3

Proposed Level 1 Outline Plan

Drawn  
 AW

Checked  
 AN


Approved  
 --

Drawing Status  
 Planning

Project	Discipline	Level	Series	Dwg No	Rev
13538	A	L01	07	101	0

The Centro Building  
 39 Plender Street  
 London NW1 0DT  
 Telephone  
 +44 (0)20 7427 9611

info@piercyandco.com  
 www.piercyandco.com

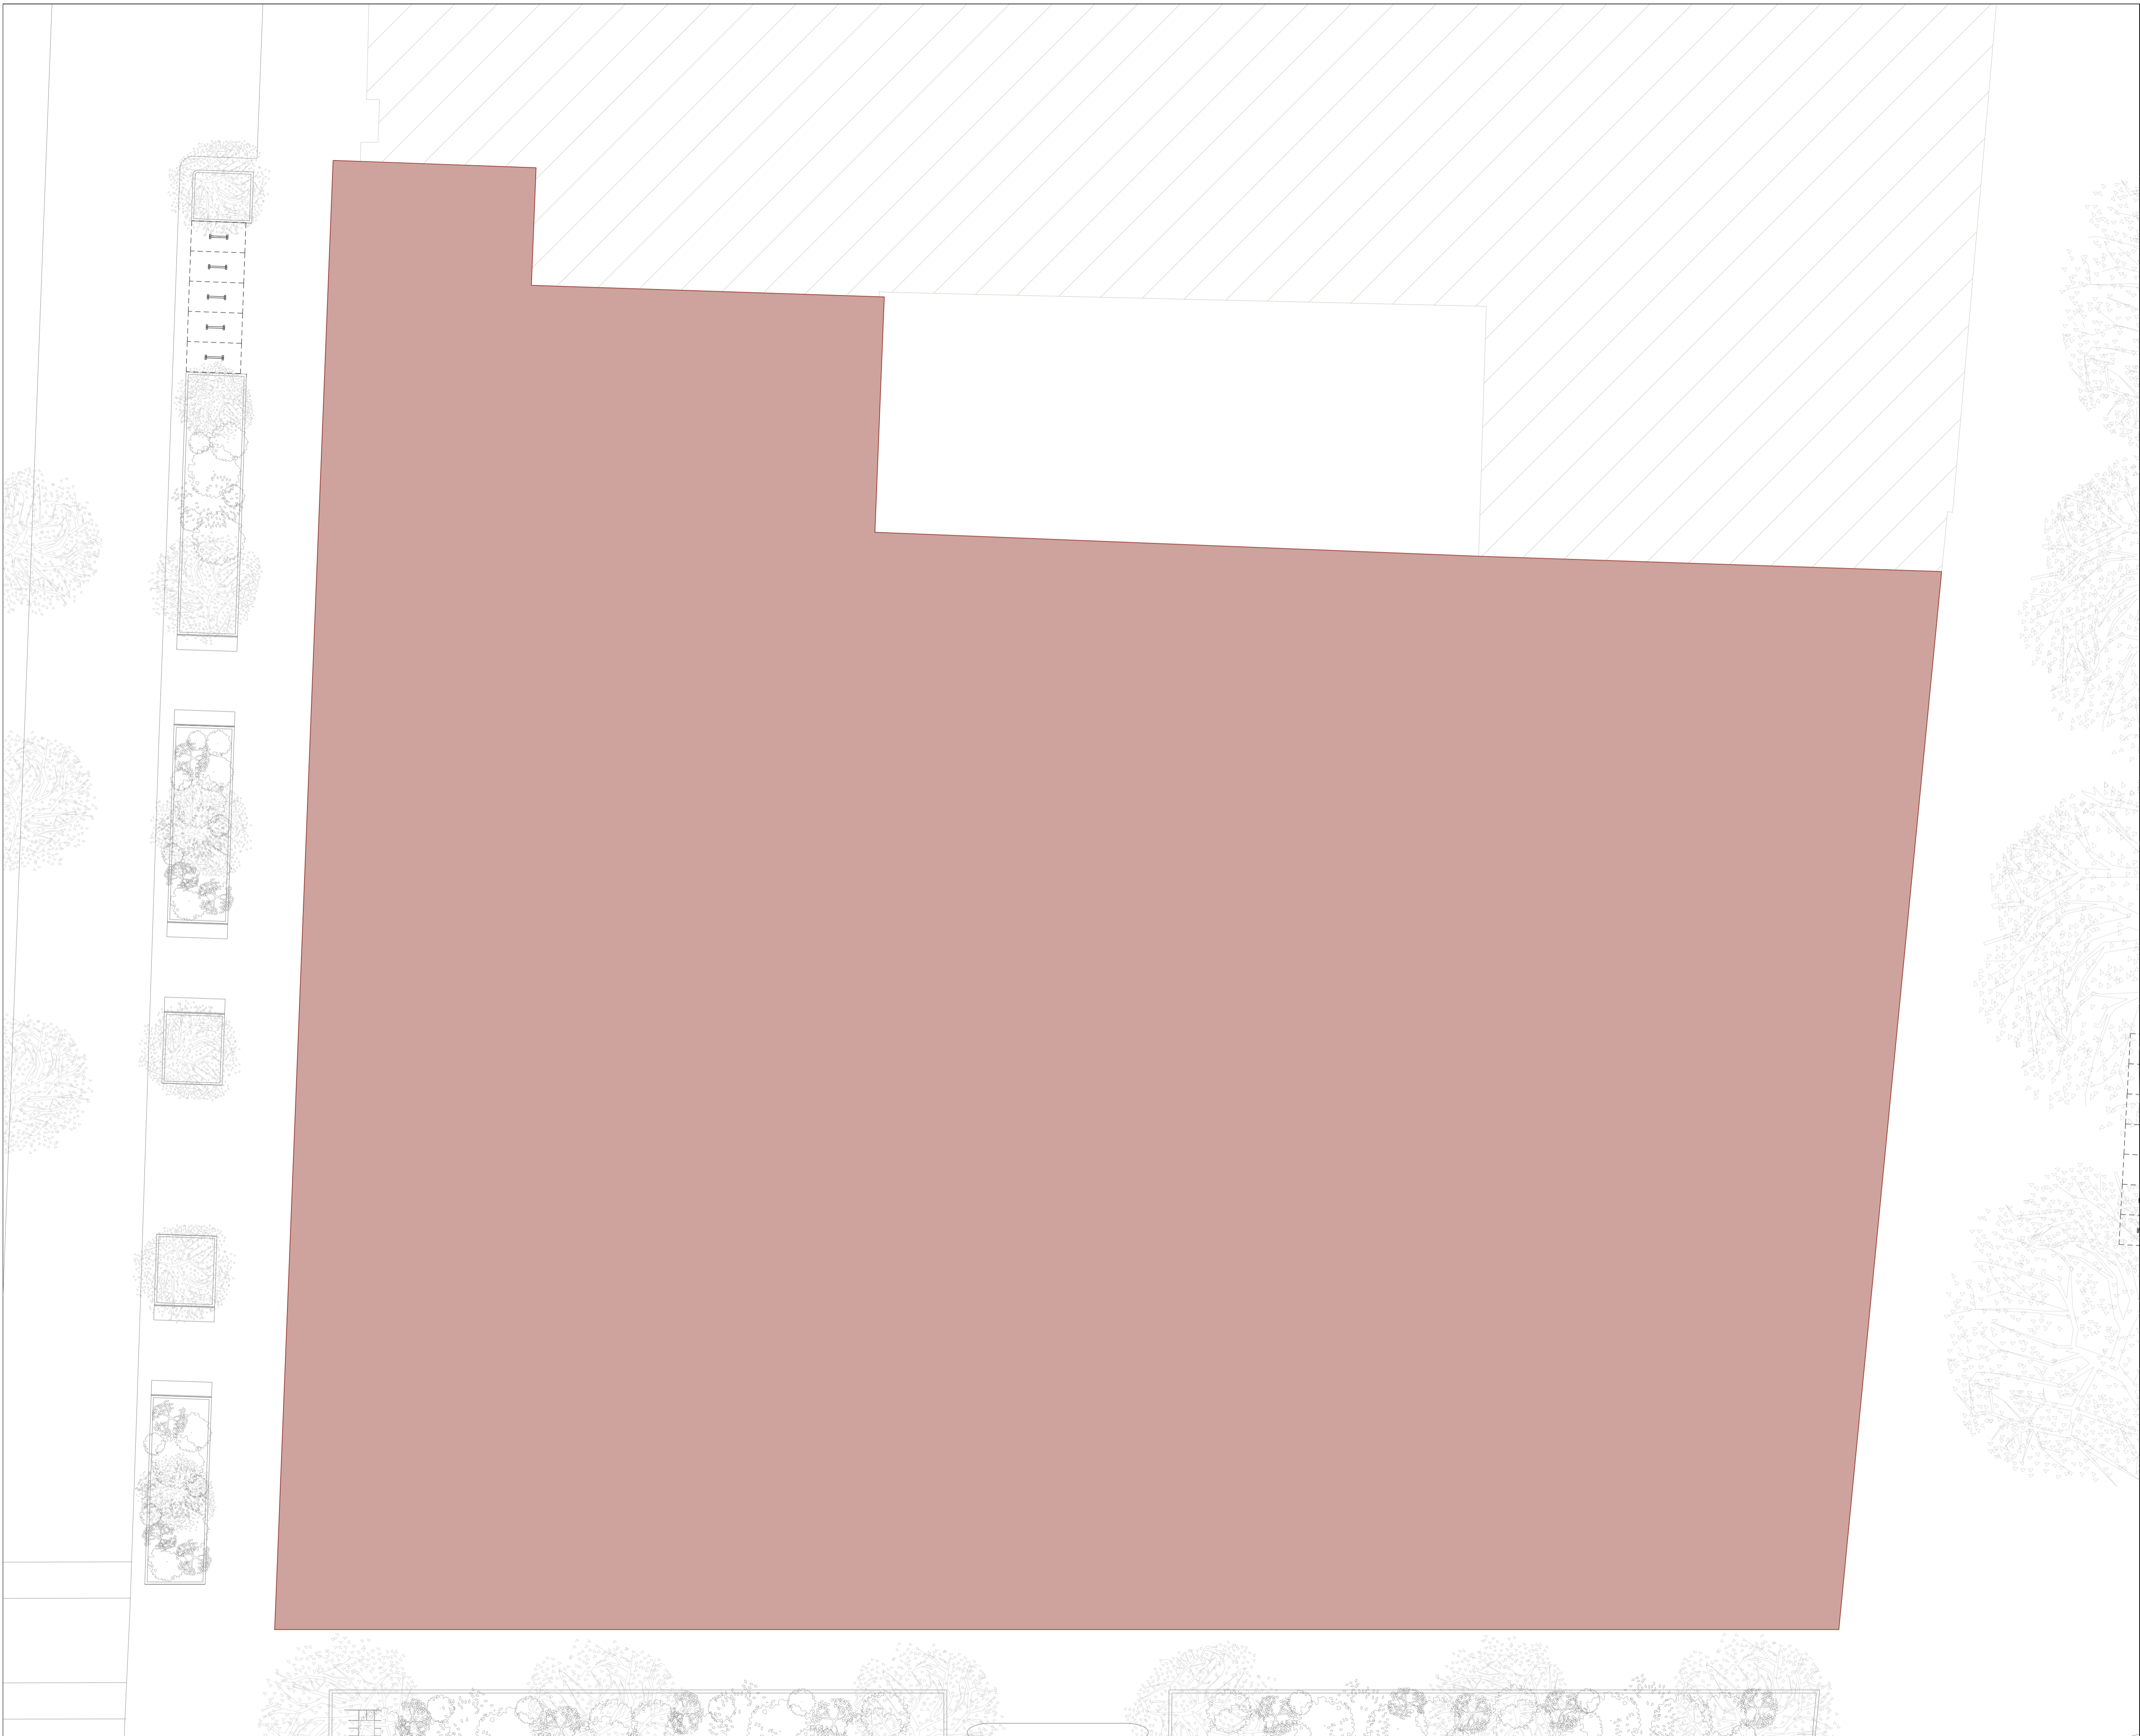

Notes

This drawing is copyright Piercy&Company.  
 Do not scale from this drawing.  
 All dimensions and levels to be checked on site by the contractor and such dimensions to be his responsibility.  
 Report all drawing errors, omissions and discrepancies to the architect.

Drawings 'For Planning' to be read in conjunction with Piercy&Company Outline Scope of Works and Design & Access Statement

Disclaimer


This document may be issued in an editable digital CAD format to enable others to use it as background information to make alterations and/or additions. In that instance the file will be accompanied by a PDF version as a record of the original file. It is for those parties making such alterations and/or additions to ensure that they make use of current background information.

Piercy&Company accepts no liability for either: any such alterations and/or additions to the background information by others; or any other changes made by others to the architectural content of the background information itself.



0 25/11/20 Issued for Planning

Rev	Date	Description

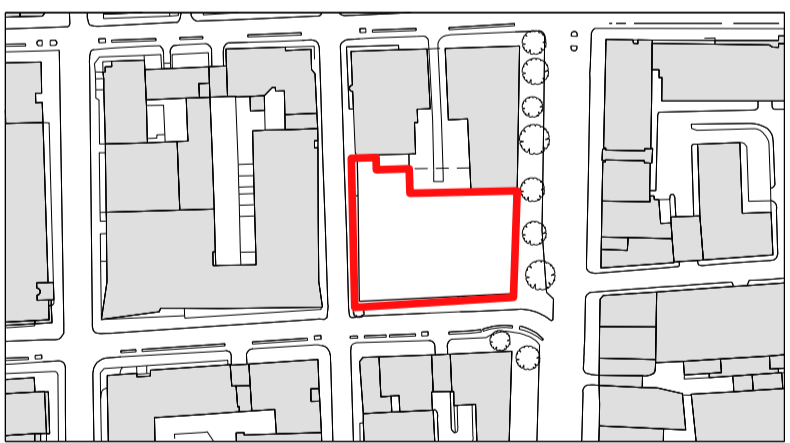

Project

**The Network Building**

Client

Derwent London

Date

25/11/2020

Scale

1:100 at A1

1:200 at A3

Proposed Level 2 to 6 Outline Plan

Drawn	Checked	Approved
AW	AN	--


Drawing Status  
 Planning

Project	Discipline	Level	Series	Dwg No.	Rev
13538	A	L02-06	07	102-106	0

The Centro Building  
 39 Plender Street  
 London NW1 0DT  
 Telephone  
 +44 (0)20 7427 9611

info@piercyandco.com  
 www.piercyandco.com

**Piercy & Company**

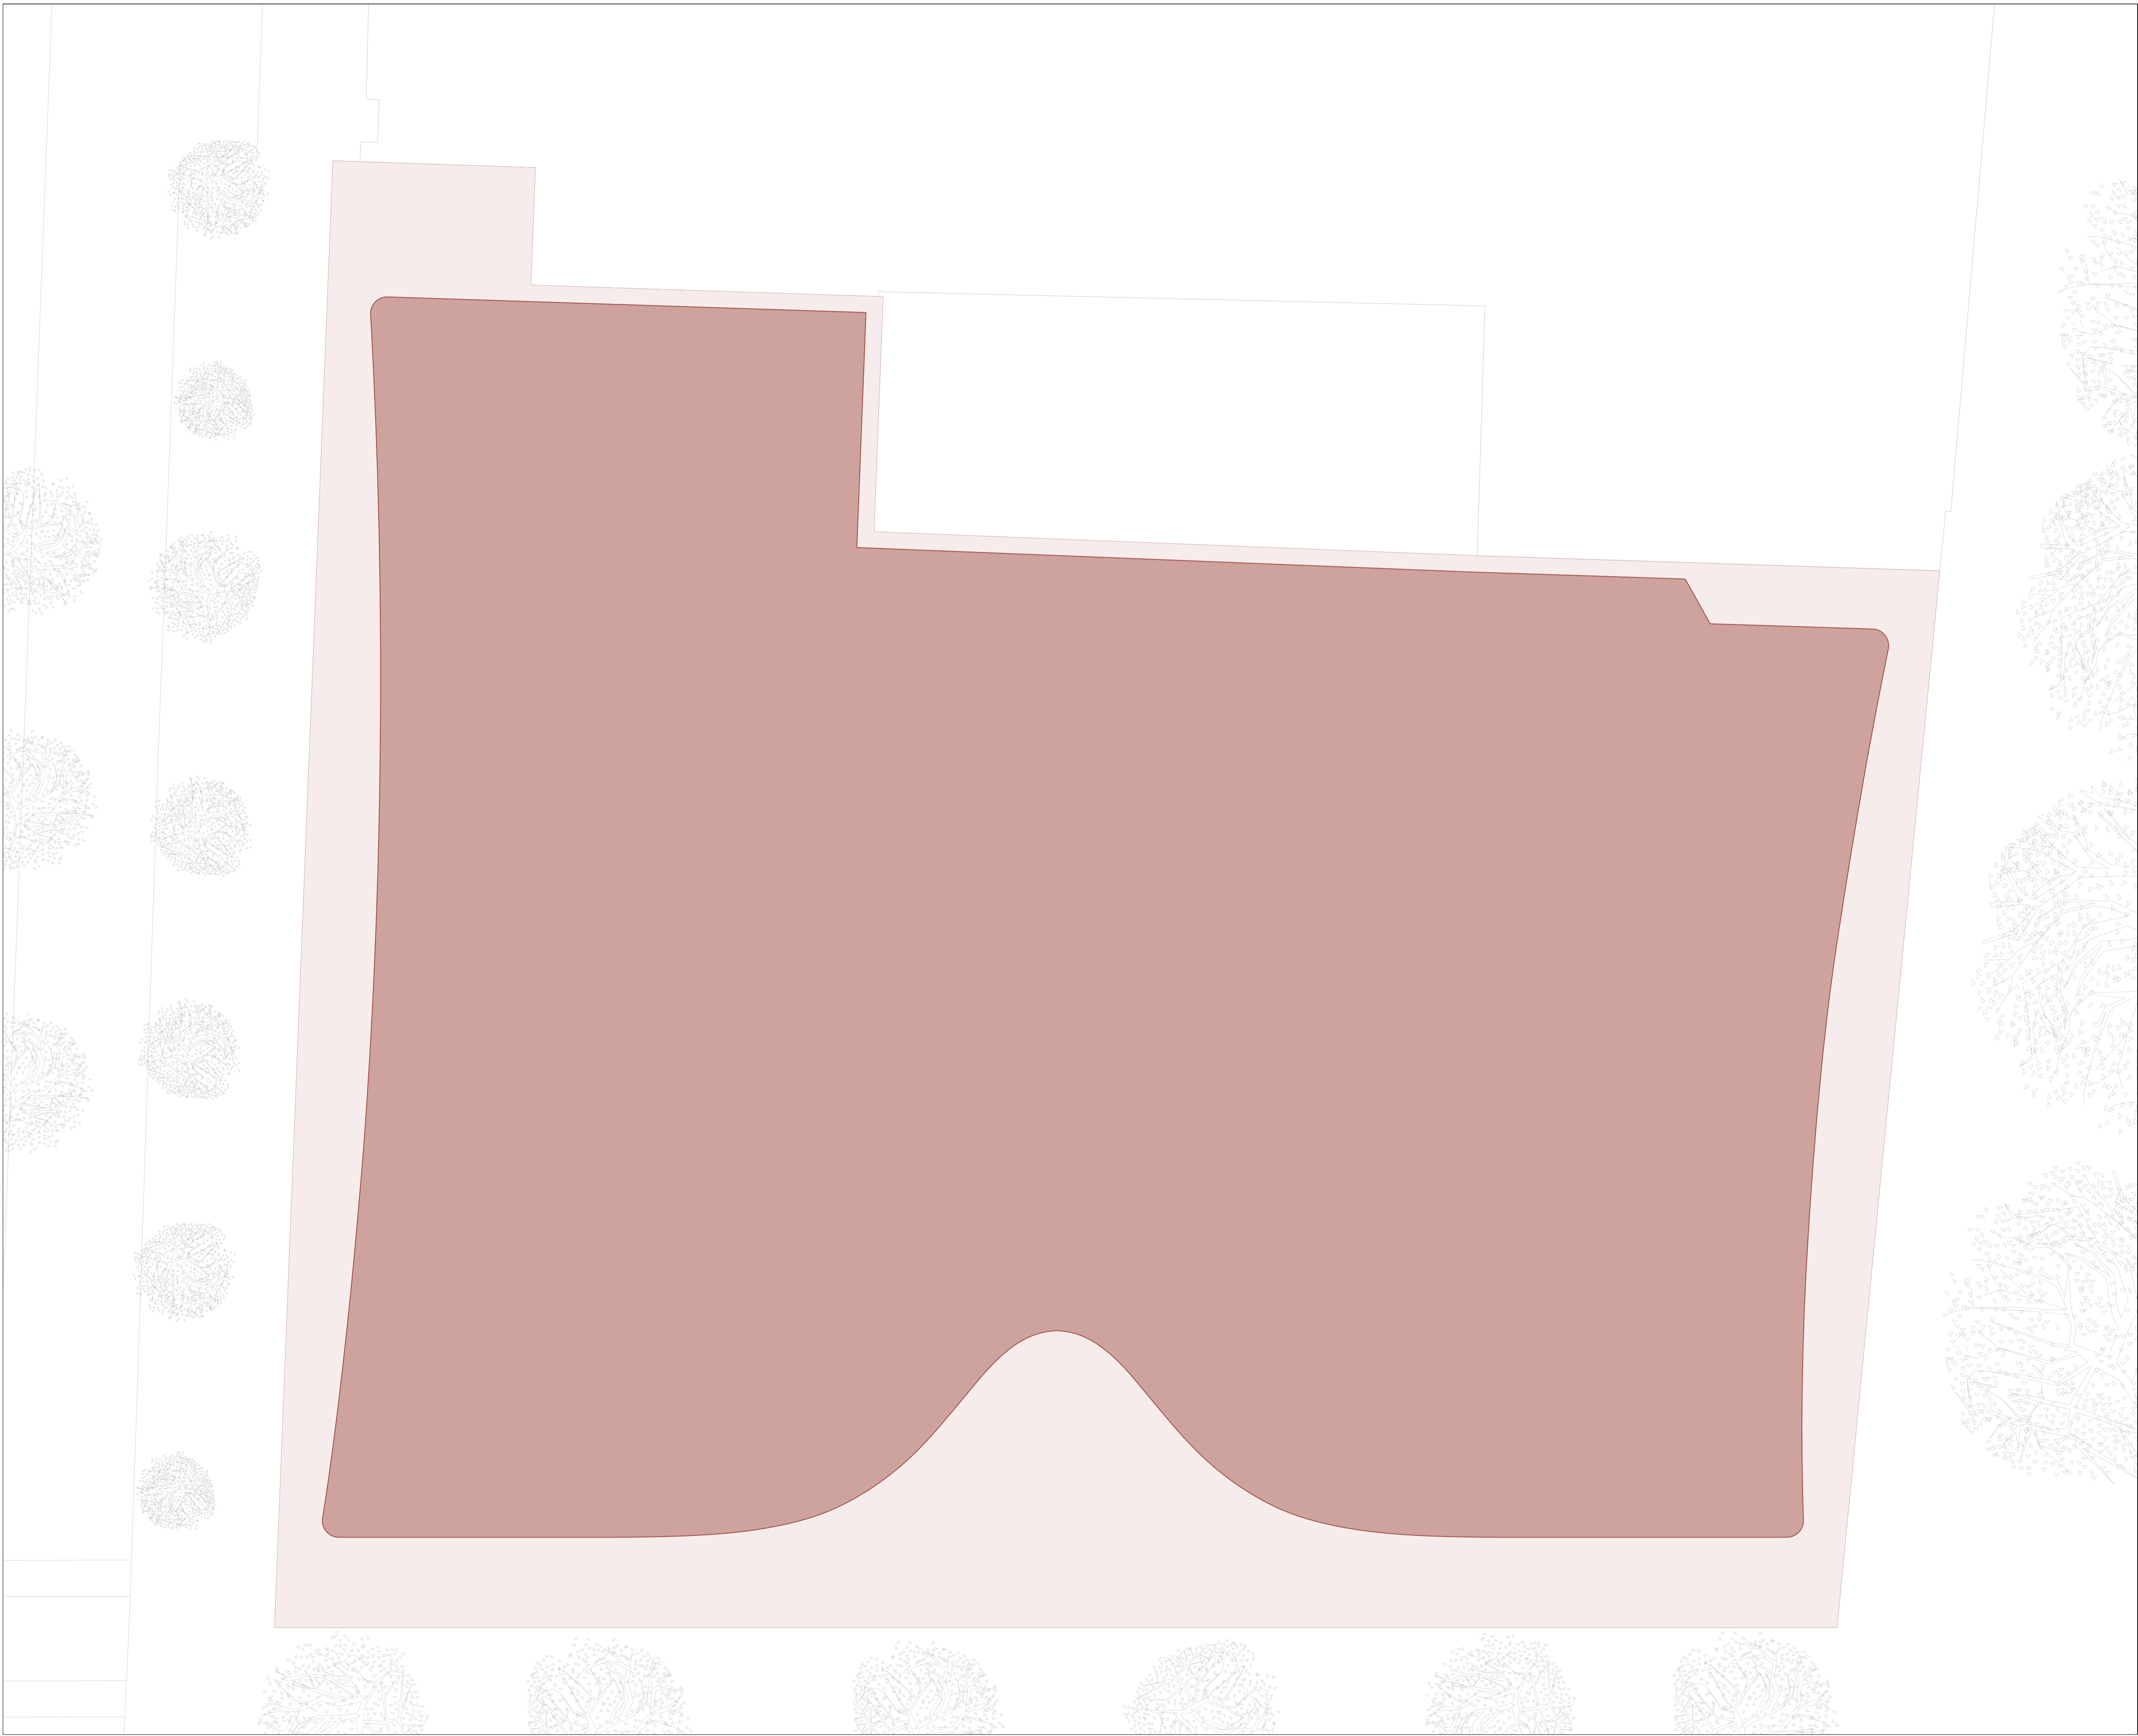

Notes

This drawing is copyright Piercy&Company.  
 Do not scale from this drawing.  
 All dimensions and levels to be checked on site by the contractor and such dimensions to be his responsibility.  
 Report all drawing errors, omissions and discrepancies to the architect.

Drawings 'For Planning' to be read in conjunction with Piercy&Company Outline Scope of Works and Design& Access Statement

Disclaimer


This document may be issued in an editable digital CAD format to enable others to use it as background information to make alterations and/or additions. In that instance the file will be accompanied by a PDF version as a record of the original file. It is for those parties making such alterations and/or additions to ensure that they make use of current background information.

Piercy&Company accepts no liability for either: any such alterations and/or additions to the background information by others; or any other changes made by others to the architectural content of the background information itself.

0m 1m 2m 5m 10m



Rev	Date	Description
0	25/11/20	Issued for Planning

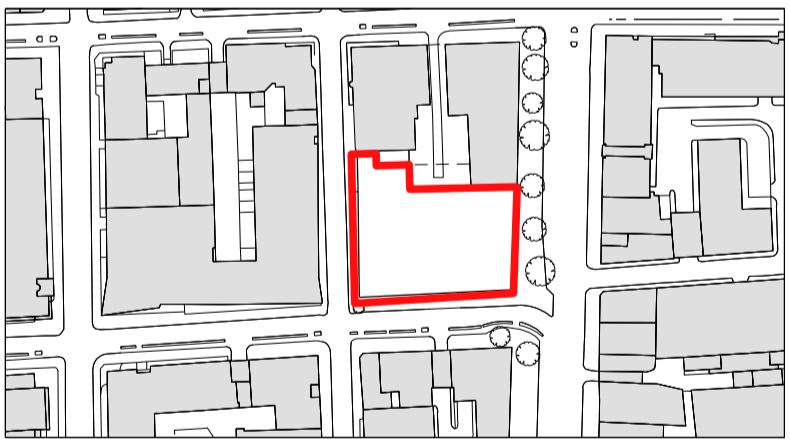

Project  
**The Network Building**

Client  
 Derwent London

Date  
 25/11/2020

Scale  
 1:100 at A1  
 1:200 at A3

Proposed Level 8 Outline Plan

Drawn  
 AW

Checked  
 AN

Approved  
 --


Drawing Status  
 Planning

Project	Discipline	Level	Series	Dwg No	Rev
13538	A	L08	07	108	0

The Centro Building  
 39 Plender Street  
 London NW1 0DT  
 Telephone  
 +44 (0)20 7427 9611

info@piercyandco.com  
 www.piercyandco.com

**Piercy&Company**

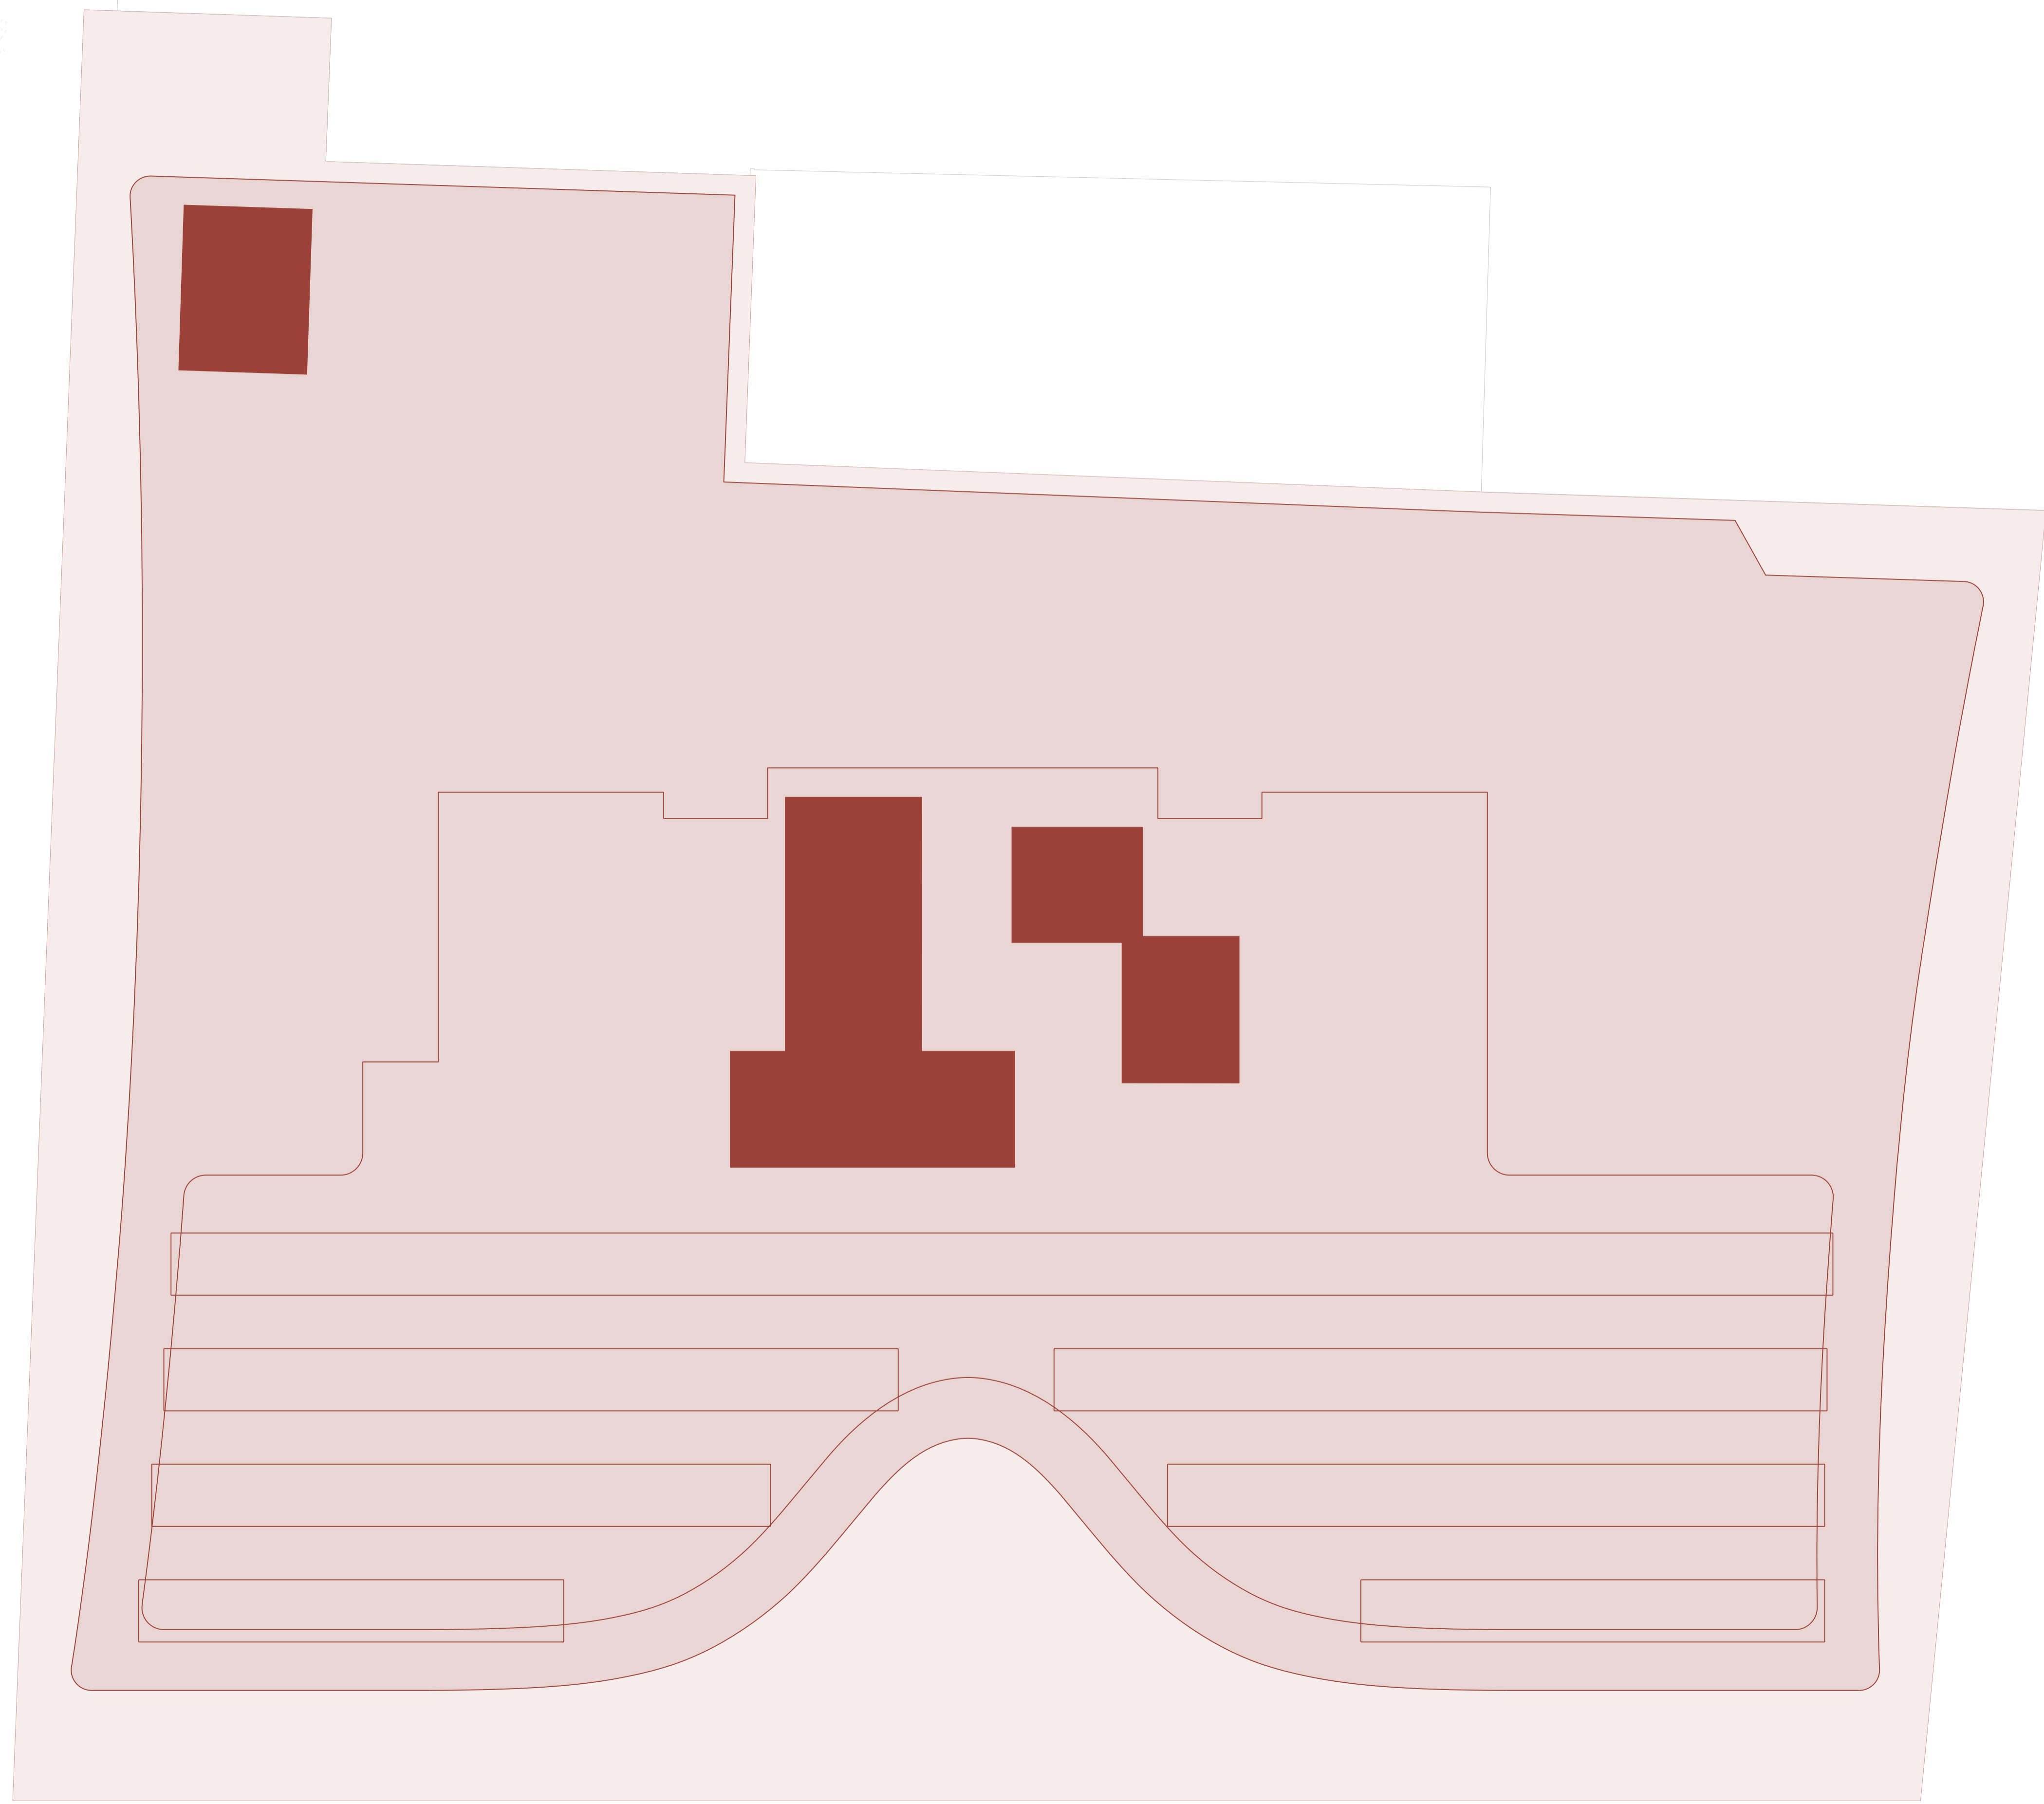

Notes

This drawing is copyright Piercy&Company.  
 Do not scale from this drawing.  
 All dimensions and levels to be checked on site by the contractor and such dimensions to be his responsibility.  
 Report all drawing errors, omissions and discrepancies to the architect.

Drawings 'For Planning' to be read in conjunction with Piercy&Company Outline Scope of Works and Design& Access Statement


Disclaimer

This document may be issued in an editable digital CAD format to enable others to use it as background information to make alterations and/or additions. In that instance the file will be accompanied by a PDF version as a record of the original file. It is for those parties making such alterations and/or additions to ensure that they make use of current background information.

Piercy&Company accepts no liability for either: any such alterations and/or additions to the background information by others; or any other changes made by others to the architectural content of the background information itself.



Rev	Date	Description
0	25/11/20	Issued for Planning

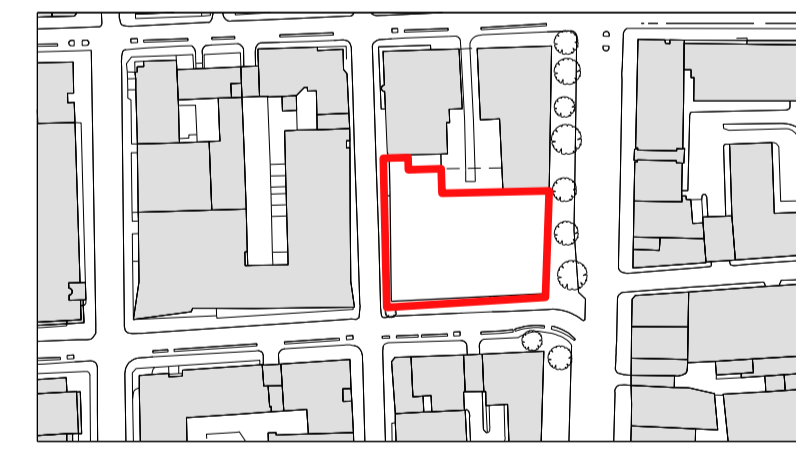

Project  
**The Network Building**

Client  
 Derwent London

Date  
 25/11/2020

Scale  
 1:100 at A1  
 1:200 at A3

**Proposed Level 9 Outline Plan**

Drawn  
 AW

Checked  
 AN

Approved  
 --

Drawing Status  
 Planning

Project	Discipline	Level	Series	Dwg No	Rev
13538	A	L09	07	109	0

The Centro Building  
 39 Plender Street  
 London NW1 0DT  
 Telephone  
 +44 (0)20 7427 9611

info@piercyandco.com  
 www.piercyandco.com

Notes


This drawing is copyright Piercy&Company.  
 Do not scale from this drawing.  
 All dimensions and levels to be checked on site by the contractor and such dimensions to be his responsibility.  
 Report all drawing errors, omissions and discrepancies to the architect.

Drawings 'For Planning' to be read in conjunction with Piercy&Company Outline Scope of Works and Design& Access Statement

Disclaimer

This document may be issued in an editable digital CAD format to enable others to use it as background information to make alterations and/or additions. In that instance the file will be accompanied by a PDF version as a record of the original file. It is for those parties making such alterations and/or additions to ensure that they make use of current background information.


Piercy&Company accepts no liability for either: any such alterations and/or additions to the background information by others; or any other changes made by others to the architectural content of the background information itself.

 

VIEWING CORRIDOR  
 +58.95m



Rev	Date	Description
0	25/11/20	Issued for Planning

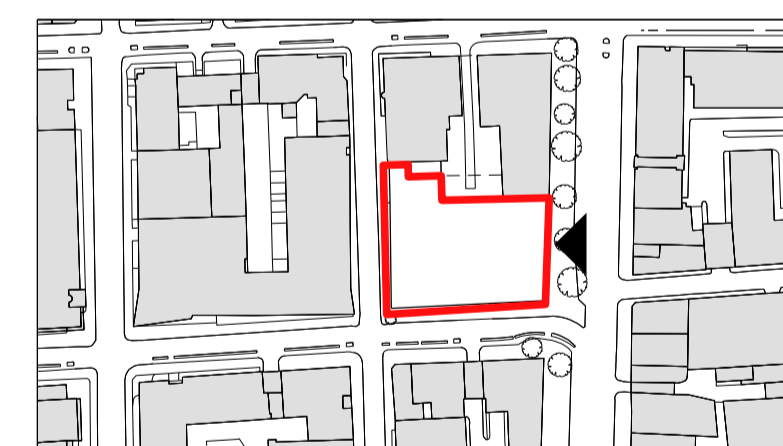

Project  
**The Network Building**  
 Client  
 Derwent London  
 Date  
 25/11/2020  
 Scale  
 1:100 at A1  
 1:200 at A3

Proposed East Outline Elevation  
**Tottenham Court Road**  
 Drawn  
 NS  
 Checked  
 AN  
 Approved  
 -  
 Drawing Status  
 Planning

Project	Discipline	Level	Series	Dwg No	Rev
13538	A	E01	07	140	0

The Centro Building  
 39 Plender Street  
 London NW1 0DT  
 Telephone  
 +44 (0)20 7427 9611  
 info@piercyandco.com  
 www.piercyandco.com

Notes


This drawing is copyright Piercy&Company.  
Do not scale from this drawing.  
All dimensions and levels to be checked on site by the contractor and such dimensions to be his responsibility.  
Report all drawing errors, omissions and discrepancies to the architect.

Drawings 'For Planning' to be read in conjunction with Piercy&Company Outline Scope of Works and Design& Access Statement

Disclaimer

This document may be issued in an editable digital CAD format to enable others to use it as background information to make alterations and/or additions. In that instance the file will be accompanied by a PDF version as a record of the original file. It is for those parties making such alterations and/or additions to ensure that they make use of current background information.

Piercy&Company accepts no liability for either: any such alterations and/or additions to the background information by others; or any other changes made by others to the architectural content of the background information itself.

 


VIEWING CORRIDOR  
+58.95m



25/11/20 Issued for Planning

Rev Date Description

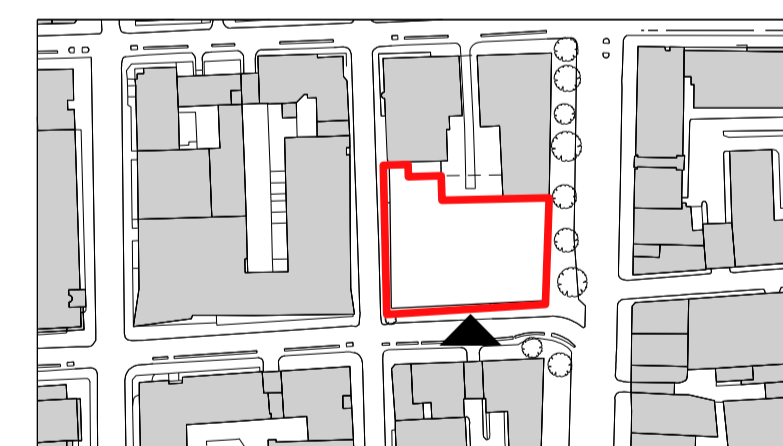

Project

The Network Building

Client

Derwent London

Date

25/11/2020

Scale

1:100 at A1

1:200 at A3

Proposed South Outline Elevation - Howland Street

Drawn Checked Approved  
NS AN -

Drawing Status  
Planning

Project	Discipline	Level	Series	Dwg No	Rev
13538	A	E02	07	141	0

The Centro Building  
39 Plender Street  
London NW1 0DT  
Telephone  
+44 (0)20 7427 9611

info@piercyandco.com  
www.piercyandco.com



Notes

This drawing is copyright Piercy&Company.  
 Do not scale from this drawing.  
 All dimensions and levels to be checked on site by the contractor and such dimensions to be his responsibility.  
 Report all drawing errors, omissions and discrepancies to the architect.

Drawings 'For Planning' to be read in conjunction with Piercy&Company Outline Scope of Works and Design& Access Statement


Disclaimer

This document may be issued in an editable digital CAD format to enable others to use it as background information to make alterations and/or additions. In that instance the file will be accompanied by a PDF version as a record of the original file. It is for those parties making such alterations and/or additions to ensure that they make use of current background information.

Piercy&Company accepts no liability for either: any such alterations and/or additions to the background information by others; or any other changes made by others to the architectural content of the background information itself.



Rev	Date	Description
0	25/11/20	Issued for Planning

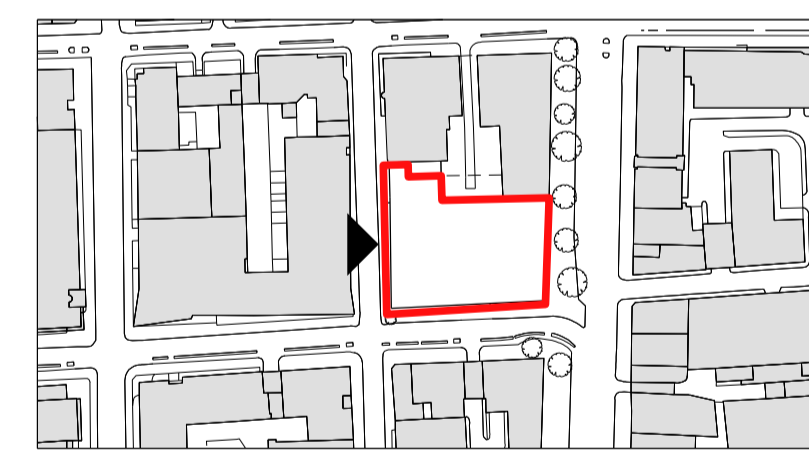

Project  
**The Network Building**  
 Client  
 Derwent London  
 Date  
 25/11/2020  
 Scale  
 1:100 at A1  
 1:200 at A3

Proposed West Outline Elevation - Whitfield Street

Drawn \_\_\_\_\_ Checked AN Approved \_\_\_\_\_  
 Drawing Status  
 Planning

Project	Discipline	Level	Series	Dwg No	Rev
13538	A	E03	07	142	0

The Centro Building  
 39 Plender Street  
 London NW1 0DT  
 Telephone  
 +44 (0)20 7427 9611  
 info@piercyandco.com  
 www.piercyandco.com

**Piercy&Company**