


1 Site Location Plan
1:1250

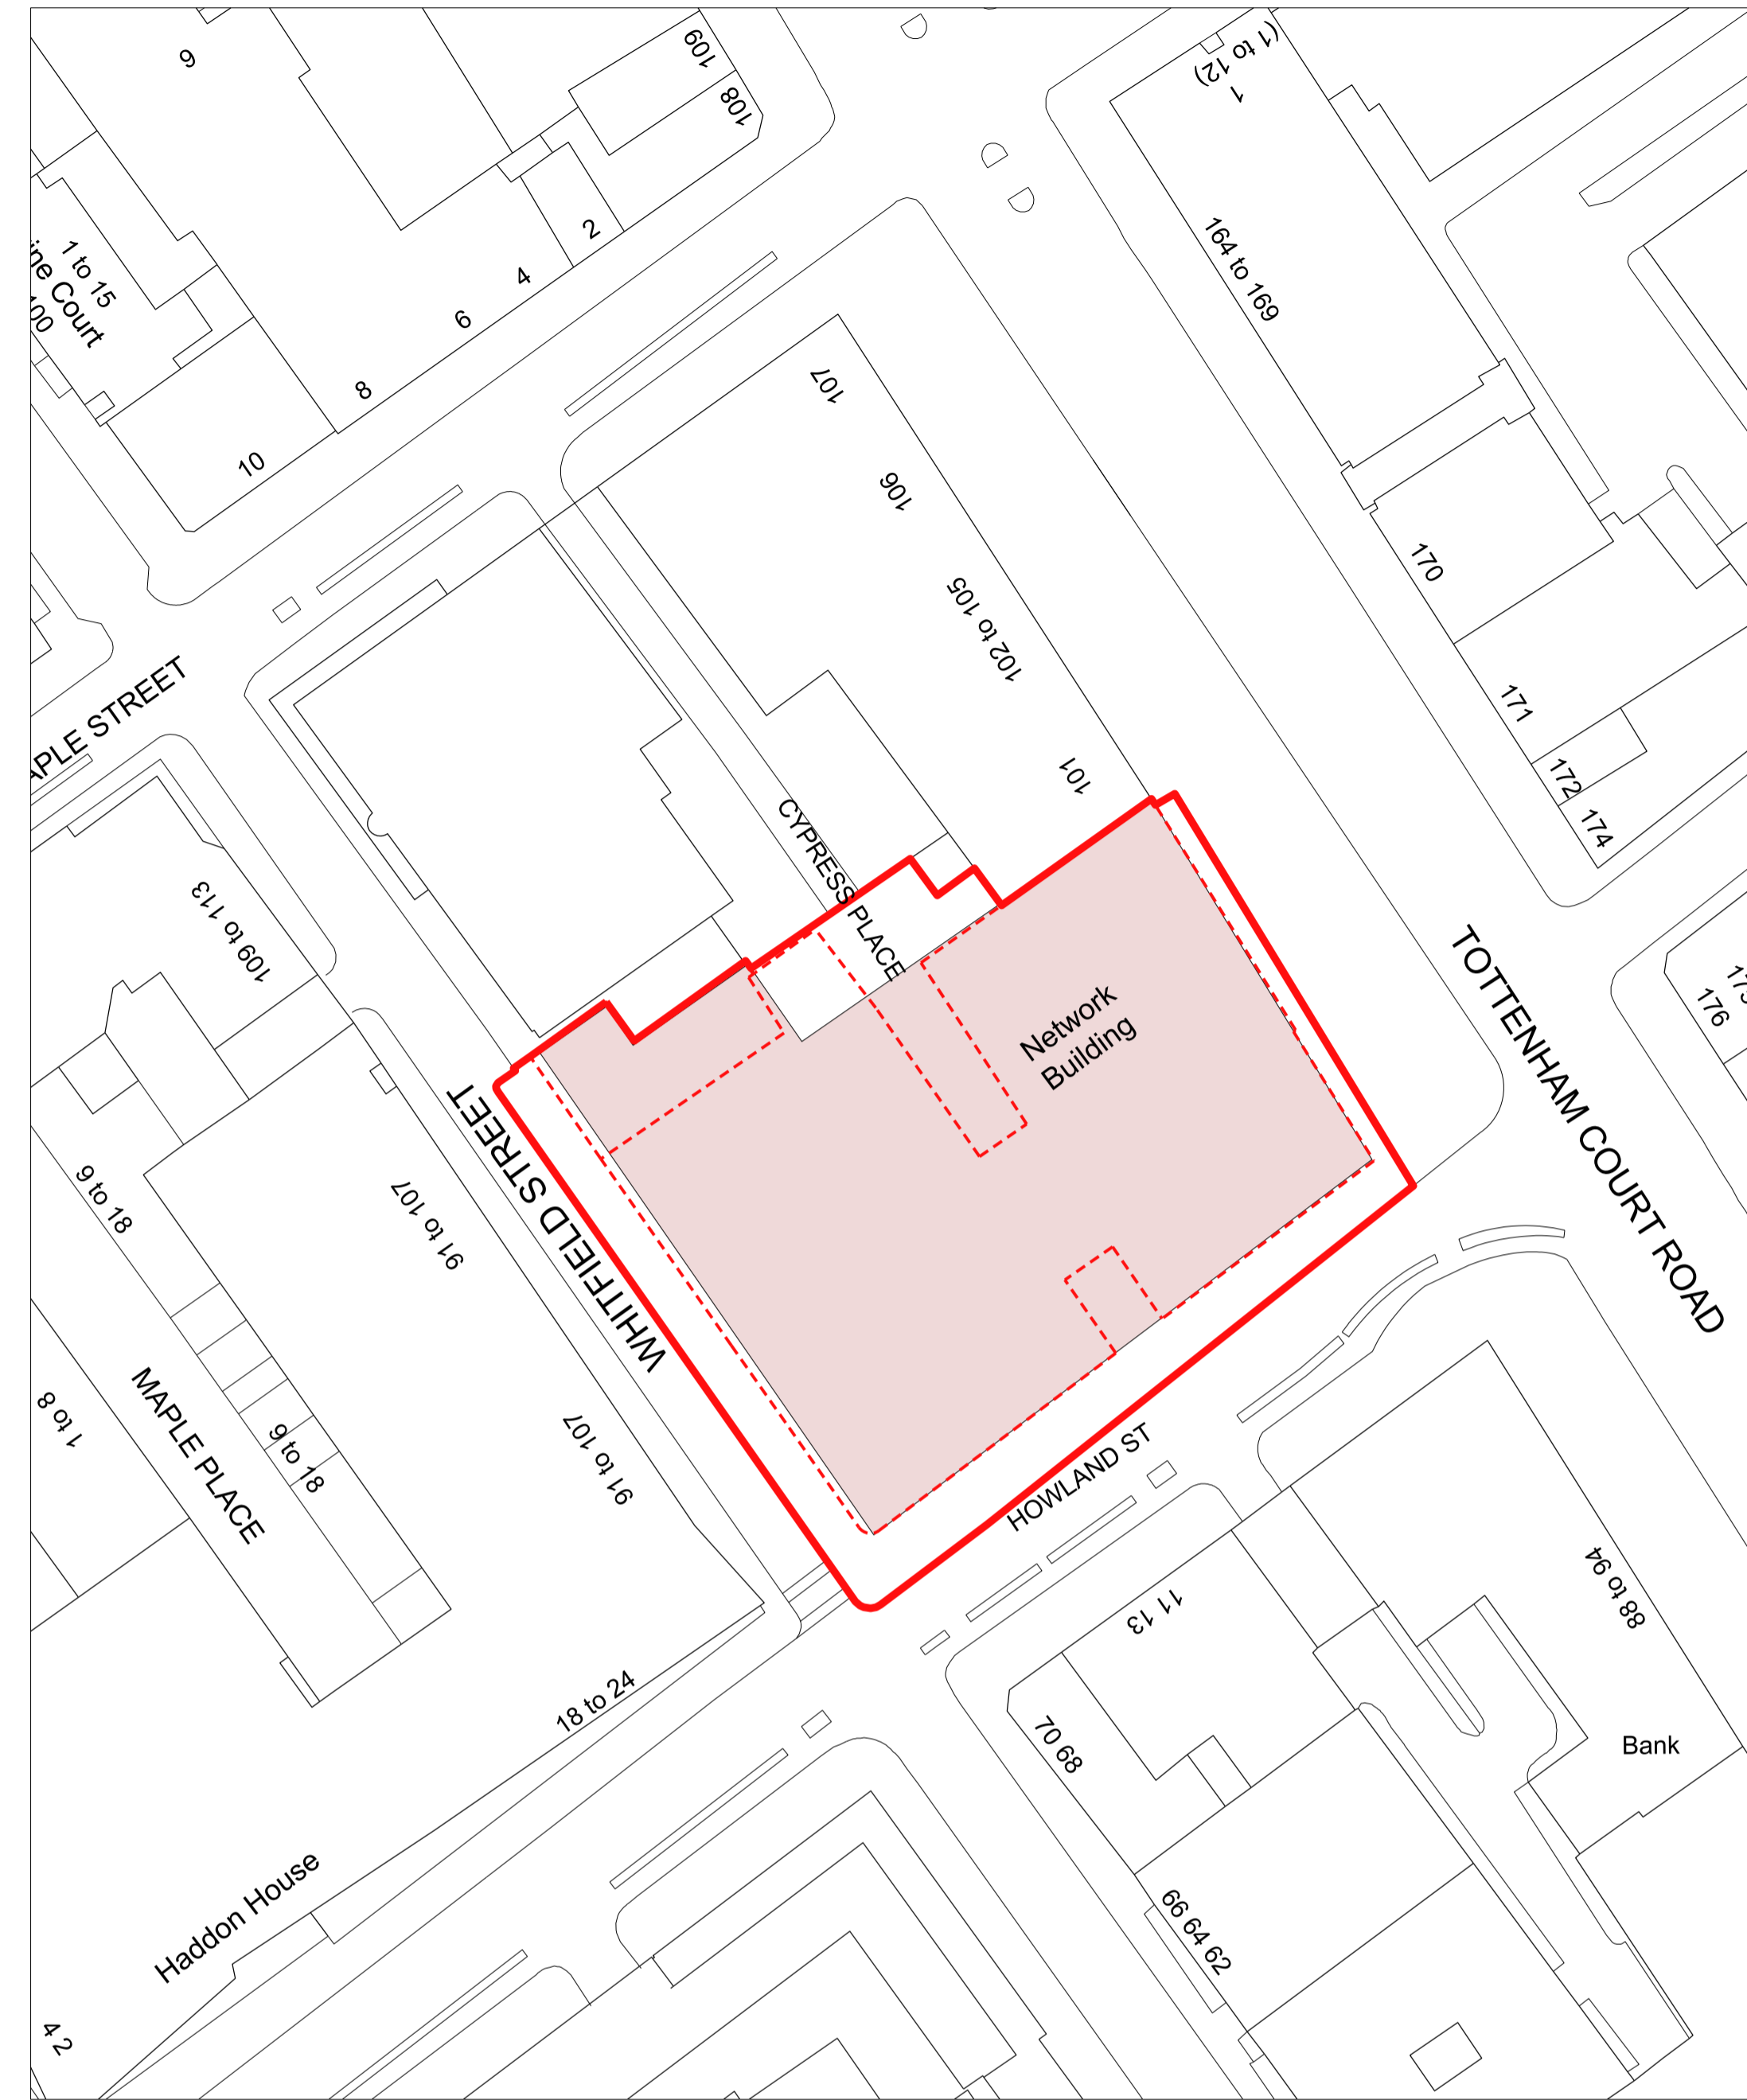

2 Proposed Site Plan
1:500


Notes

This drawing is copyright Piercy&Company.
Do not scale from this drawing.
All dimensions and levels to be checked on site by the contractor and such dimensions to be his responsibility.
Report all drawing errors, omissions and discrepancies to the architect.
Drawings 'For Planning' to be read in conjunction with Piercy&Company Outline Scope of Works and Design & Access Statement
Disclaimer
This document may be issued in an editable digital CAD format to enable others to use it as background information to make alterations and/or additions. In that instance the file will be accompanied by a PDF version as a record of the original file. It is for those parties making such alterations and/or additions to ensure that they make use of current background information.
Piercy&Company accepts no liability for either: any such alterations and/or additions to the background information by others; or any other changes made by others to the architectural content of the background information itself.



- Application Site Location
- Proposed Building Footprint
- Site Boundary Line (Title Plan)
- Planning Application Site Extent

Rev	Date	Description
0	25/11/20	Issued for Planning

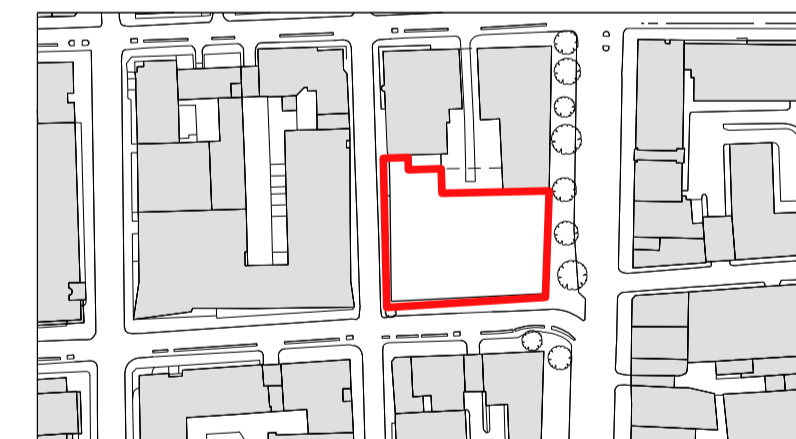

Project
The Network Building
Client
Derwent London
Date
25/11/2020
Scale
Half scale at A3
As indicated at A1

Site Location Plans

Drawn	Checked	Approved
FZ	AN	--

Drawing Status
Planning

Project	Discipline	Level	Series	Dwg No	Rev
13538	A	LXX	03	001	0

The Centro Building
39 Plender Street
London NW1 0DT
Telephone
+44 (0)20 7427 9611

info@piercyandco.com
www.piercyandco.com