



Notes
This drawing is copyright Piercy&Company.
Do not scale from this drawing.
All dimensions and levels to be checked on site by the contractor and such dimensions to be his responsibility.
Report all drawing errors, omissions and discrepancies to the architect.

DISCLAIMER
This document may be issued in an editable digital CAD format to enable others to use it as background information to make alterations and/or additions. In that instance the file will be accompanied by a PDF version as a record of the original file. It is for those parties making such alterations and/or additions to ensure that they make use of current background information.

Piercy&Company accepts no liability for either: any such alterations and/or additions to the background information by others; or any other changes made by others to the architectural content of the background information itself.

 

Area to be demolished



Area to be retained


Rev	Date	Description
-----	------	-------------



Project		
14 - 19 Tottenham Mews		
Client		
Derwent London		
Date		Scale
06/11/20		1:100@A1 1:200@A3

Demolition Ground Floor Plan

Drawn	Checked	Approved			
KC	VP	ML			
Drawing Status					
Planning					
Project	Discipline	Level	Series	Dwg No	Rev.
13565	A	L00	02	100	-

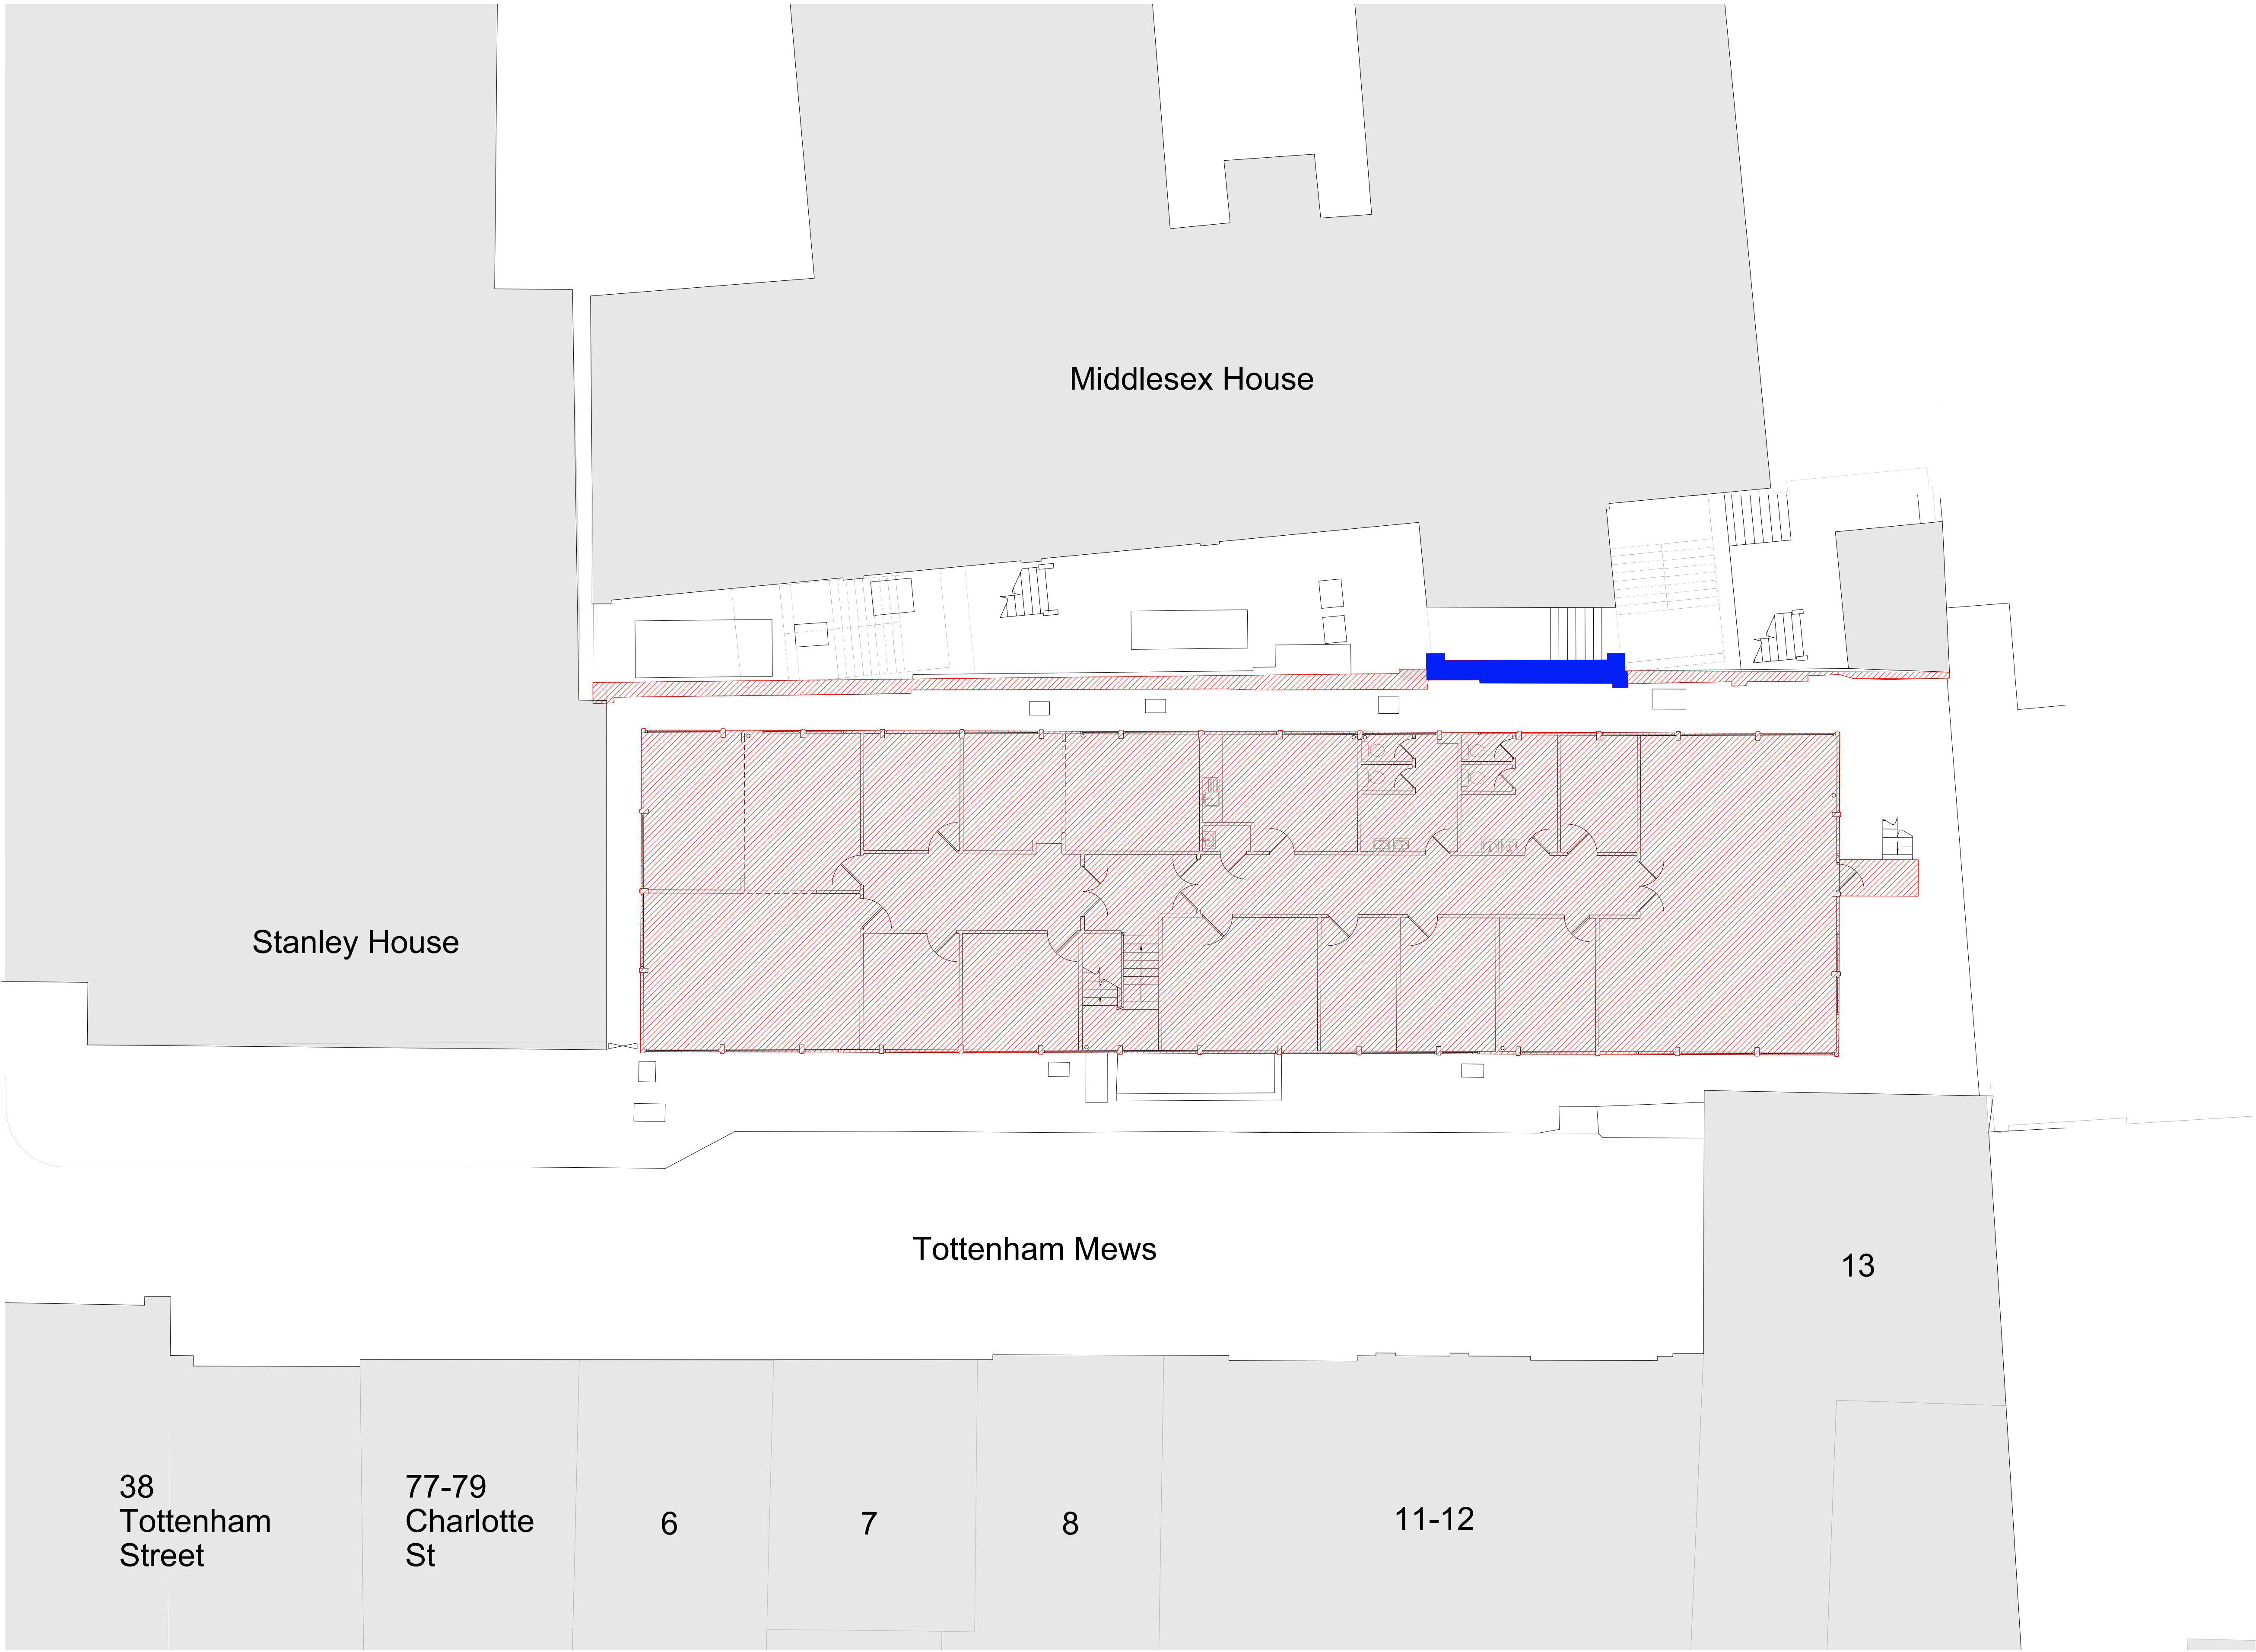

Notes
This drawing is copyright Piercy&Company.
Do not scale from this drawing.
All dimensions and levels to be checked on site by the contractor and such dimensions to be his responsibility.
Report all drawing errors, omissions and discrepancies to the architect.


DISCLAIMER
This document may be issued in an editable digital CAD format to enable others to use it as background information to make alterations and/or additions. In that instance the file will be accompanied by a PDF version as a record of the original file. It is for those parties making such alterations and/or additions to ensure that they make use of current background information.

Piercy&Company accepts no liability for either: any such alterations and/or additions to the background information by others; or any other changes made by others to the architectural content of the background information itself.

Area to be demolished

Area to be retained

Rev	Date	Description
-----	------	-------------

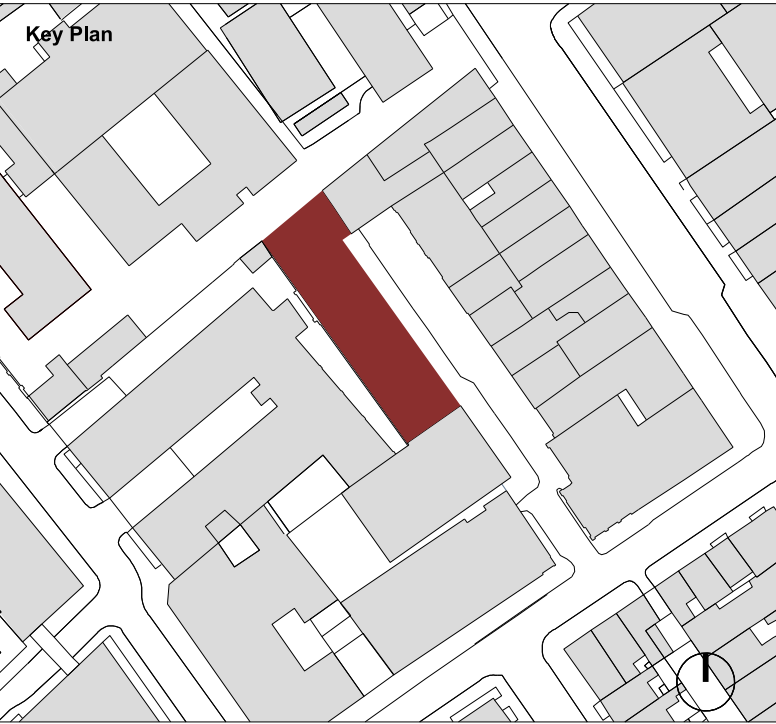

Project		
14 - 19 Tottenham Mews		
Client		
Derwent London		
Date	Scale	
24/11/20	1:100@A1	1:200@A3


Demolition First Floor Plan

Drawn	Checked	Approved			
KC	VP	ML			
Drawing Status					
Planning					
Project	Discipline	Level	Series	Dwg No	Rev.
13565	A	L01	02	101	-

Notes
This drawing is copyright Piercy&Company.
Do not scale from this drawing.
All dimensions and levels to be checked on site by the contractor
and such dimensions to be his responsibility.
Report all drawing errors, omissions and discrepancies to the
architect.


DISCLAIMER
This document may be issued in an editable digital CAD
format to enable others to use it as background information
to make alterations and/or additions. In that instance the
file will be accompanied by a PDF version as a record of
the original file. It is for those parties making such
alterations and/or additions to ensure that they make use
of current background information.

Piercy&Company accepts no liability for either; any such
alterations and/or additions to the background information
by others; or any other changes made by others to the
architectural content of the background information itself.

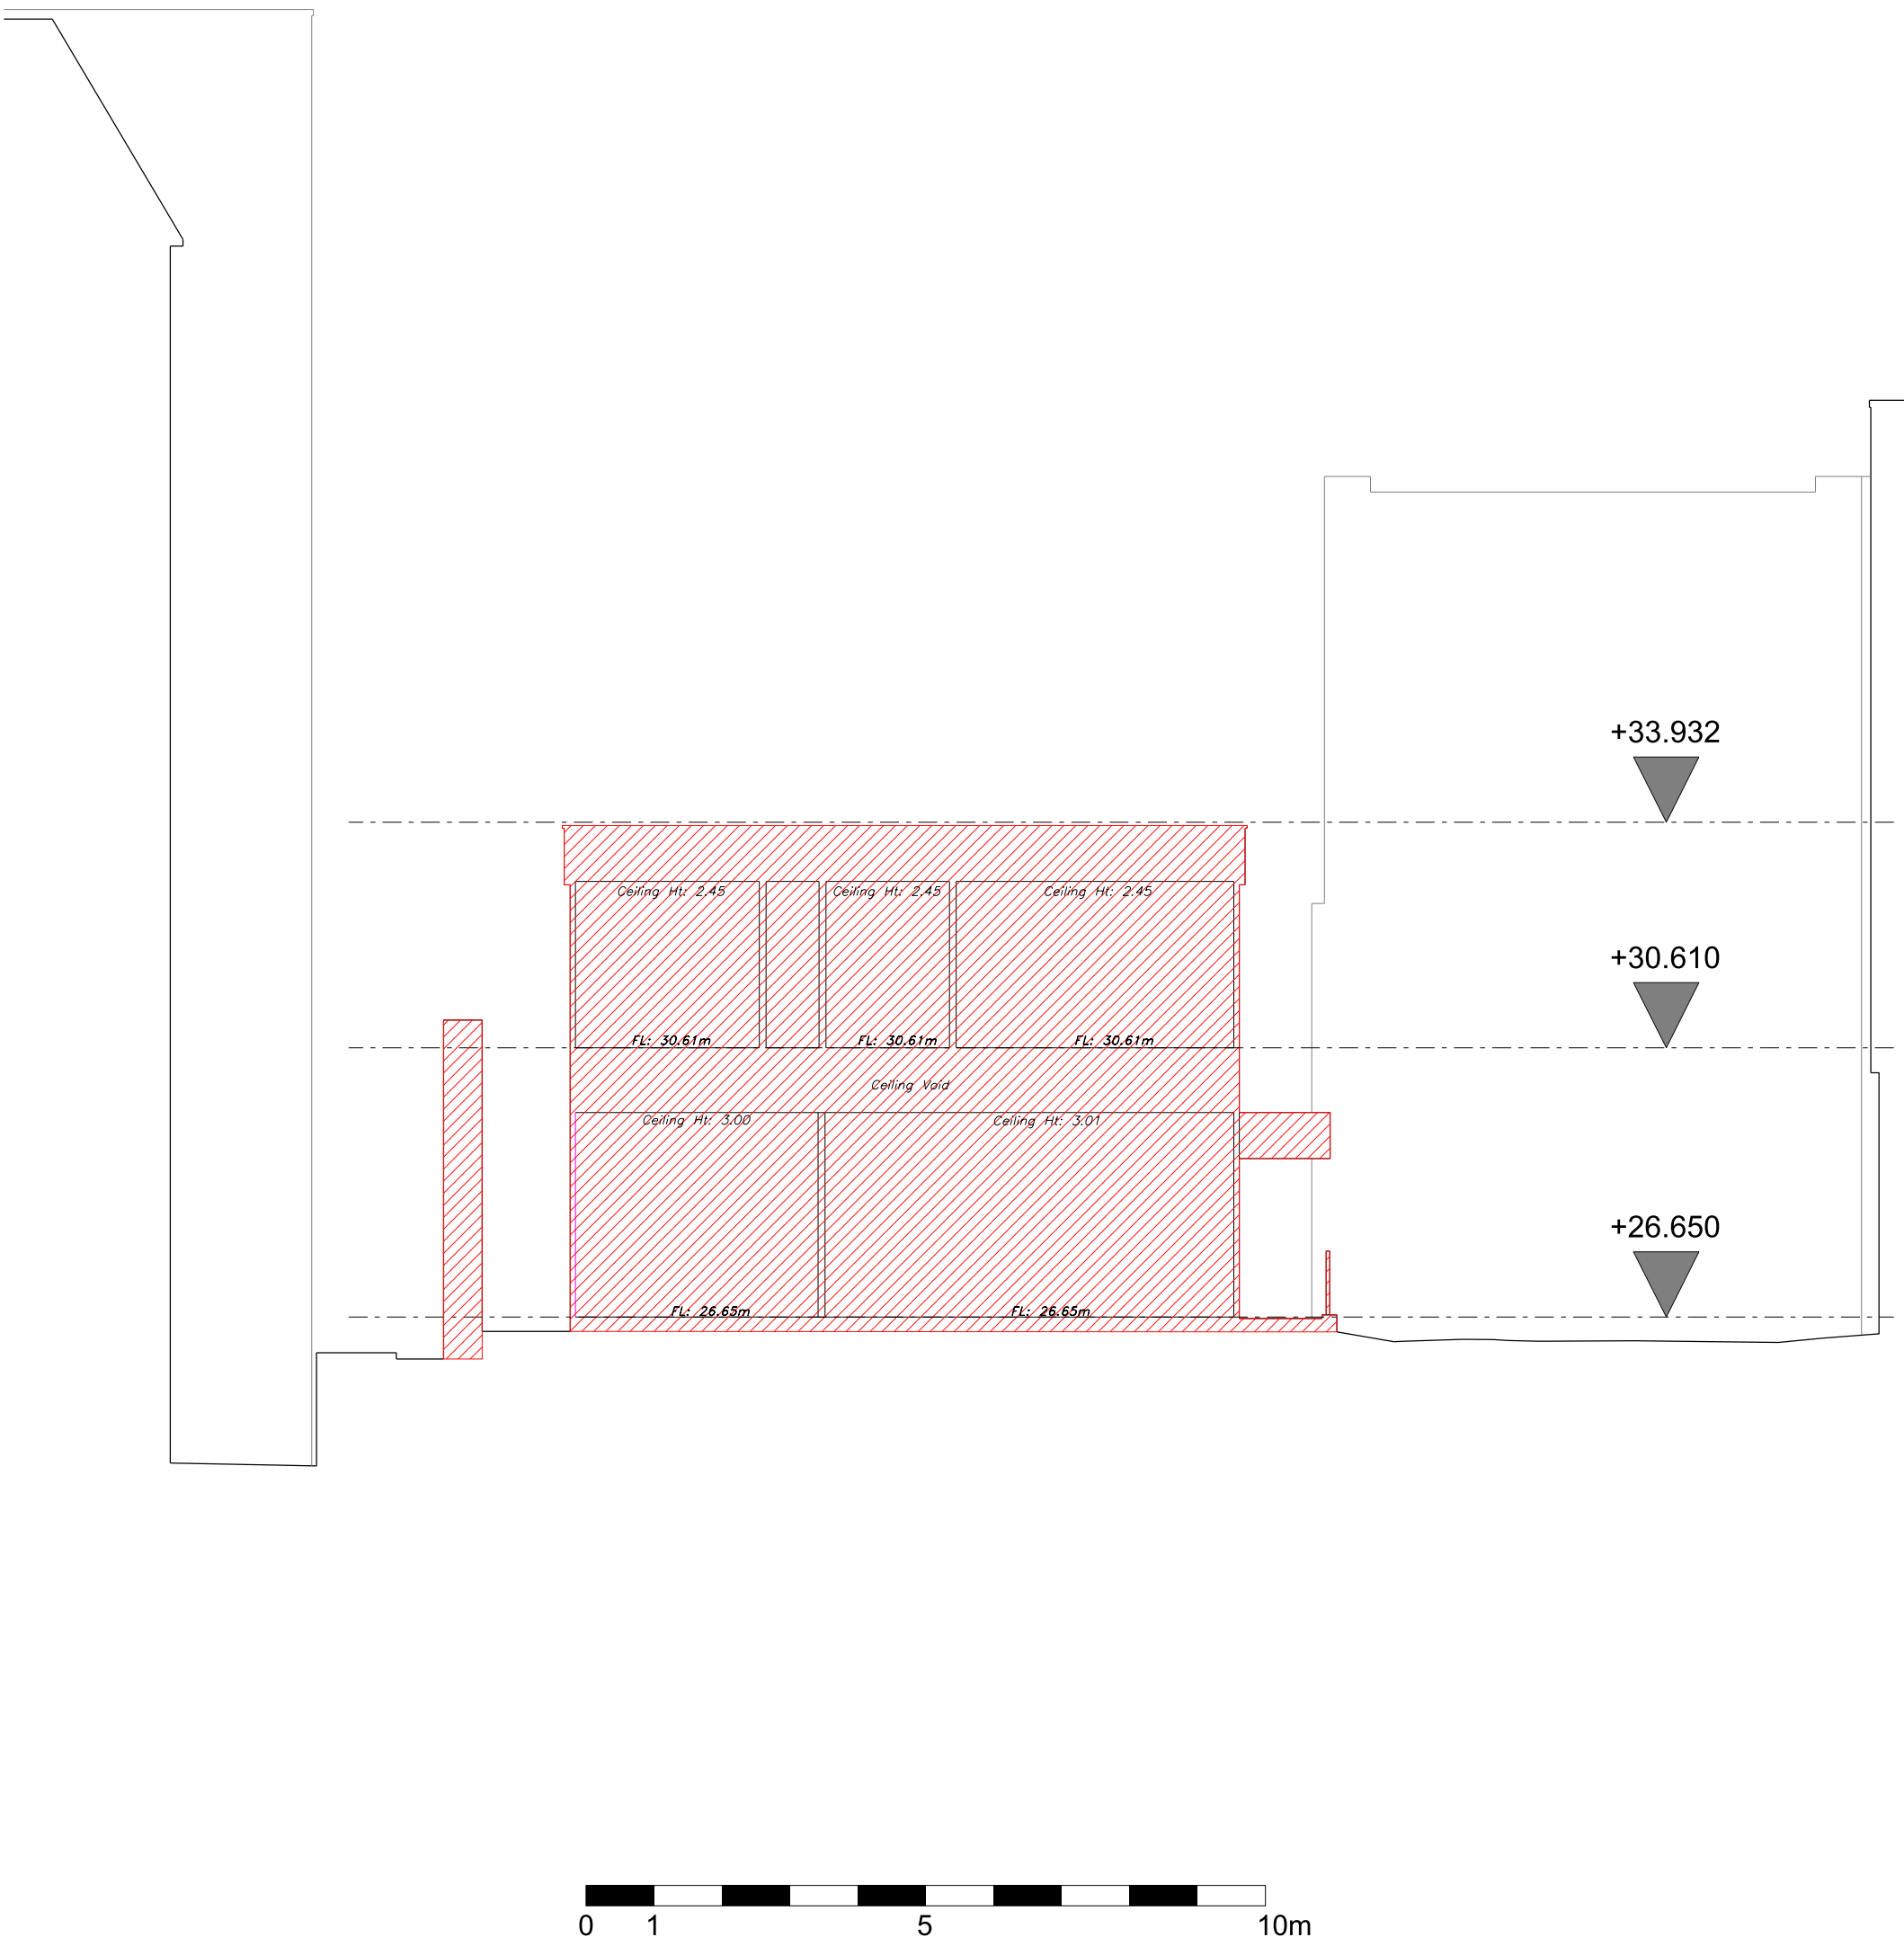

Area to be demolished

Rev	Date	Description
-----	------	-------------

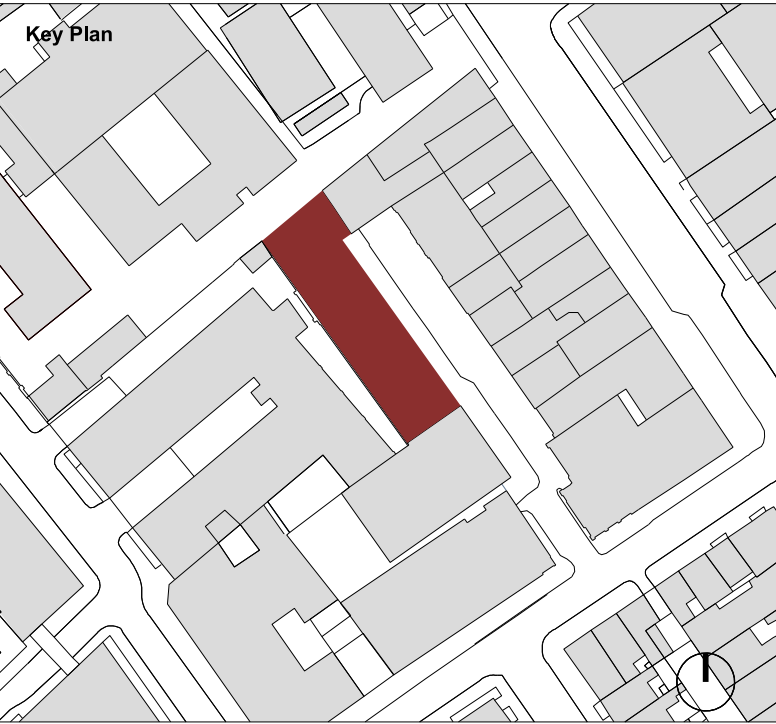

Project		
14 - 19 Tottenham Mews		
Client		
Derwent London		
Date	Scale	
24/11/20	1:100@A1	1:200@A3


Existing Section A-A

Drawn	Checked	Approved			
KC	VP	ML			
Drawing Status					
Planning					
Project	Discipline	Level	Series	Dwg No	Rev.
13565	A	LXX	02	200	-

Notes
This drawing is copyright Piercy&Company.
Do not scale from this drawing.
All dimensions and levels to be checked on site by the contractor and such dimensions to be his responsibility.
Report all drawing errors, omissions and discrepancies to the architect.

DISCLAIMER
This document may be issued in an editable digital CAD format to enable others to use it as background information to make alterations and/or additions. In that instance the file will be accompanied by a PDF version as a record of the original file. It is for those parties making such alterations and/or additions to ensure that they make use of current background information.

Piercy&Company accepts no liability for either; any such alterations and/or additions to the background information by others; or any other changes made by others to the architectural content of the background information itself.

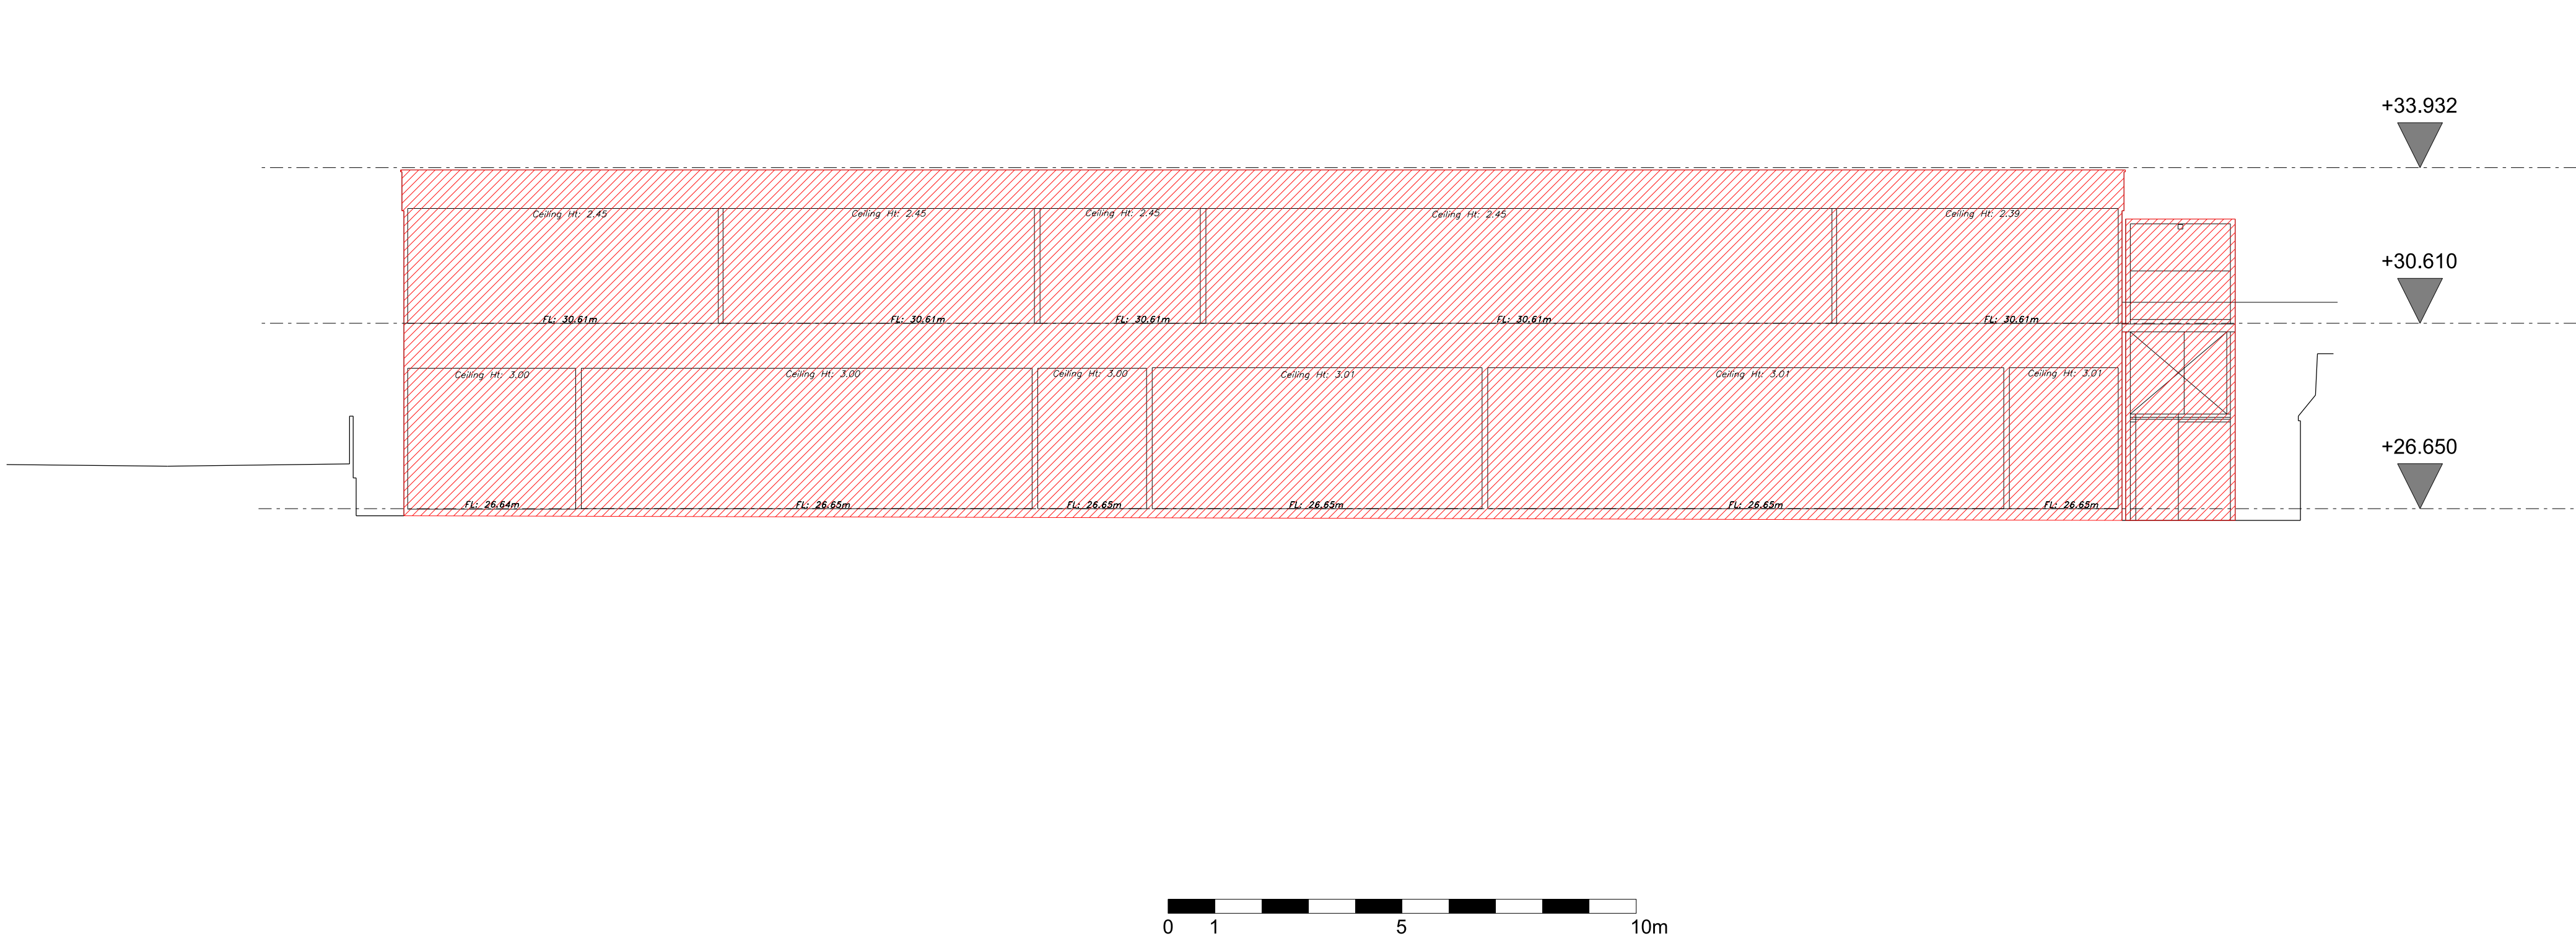

Area to be demolished

Rev	Date	Description
-----	------	-------------

Key Plan

Project
14 - 19 Tottenham Mews
Client
Derwent London

Date	Scale
24/11/20	1:100@A1 1:200@A3

Existing Section B-B

Drawn	Checked	Approved
KC	VP	ML

Drawing Status
Planning

Project	Discipline	Level	Series	Dwg No	Rev.
13565	A	LXX	02	201	-


The Centro Building
39 Plender Street
London NW1 0DT
Telephone
+44 (0)20 7424 9611


info@piercyandco.com
www.piercyandco.com

Notes
This drawing is copyright Piercy&Company.
Do not scale from this drawing.
All dimensions and levels to be checked on site by the contractor and such dimensions to be his responsibility.
Report all drawing errors, omissions and discrepancies to the architect.


DISCLAIMER
This document may be issued in an editable digital CAD format to enable others to use it as background information to make alterations and/or additions. In that instance the file will be accompanied by a PDF version as a record of the original file. It is for those parties making such alterations and/or additions to ensure that they make use of current background information.

Piercy&Company accepts no liability for either; any such alterations and/or additions to the background information by others; or any other changes made by others to the architectural content of the background information itself.

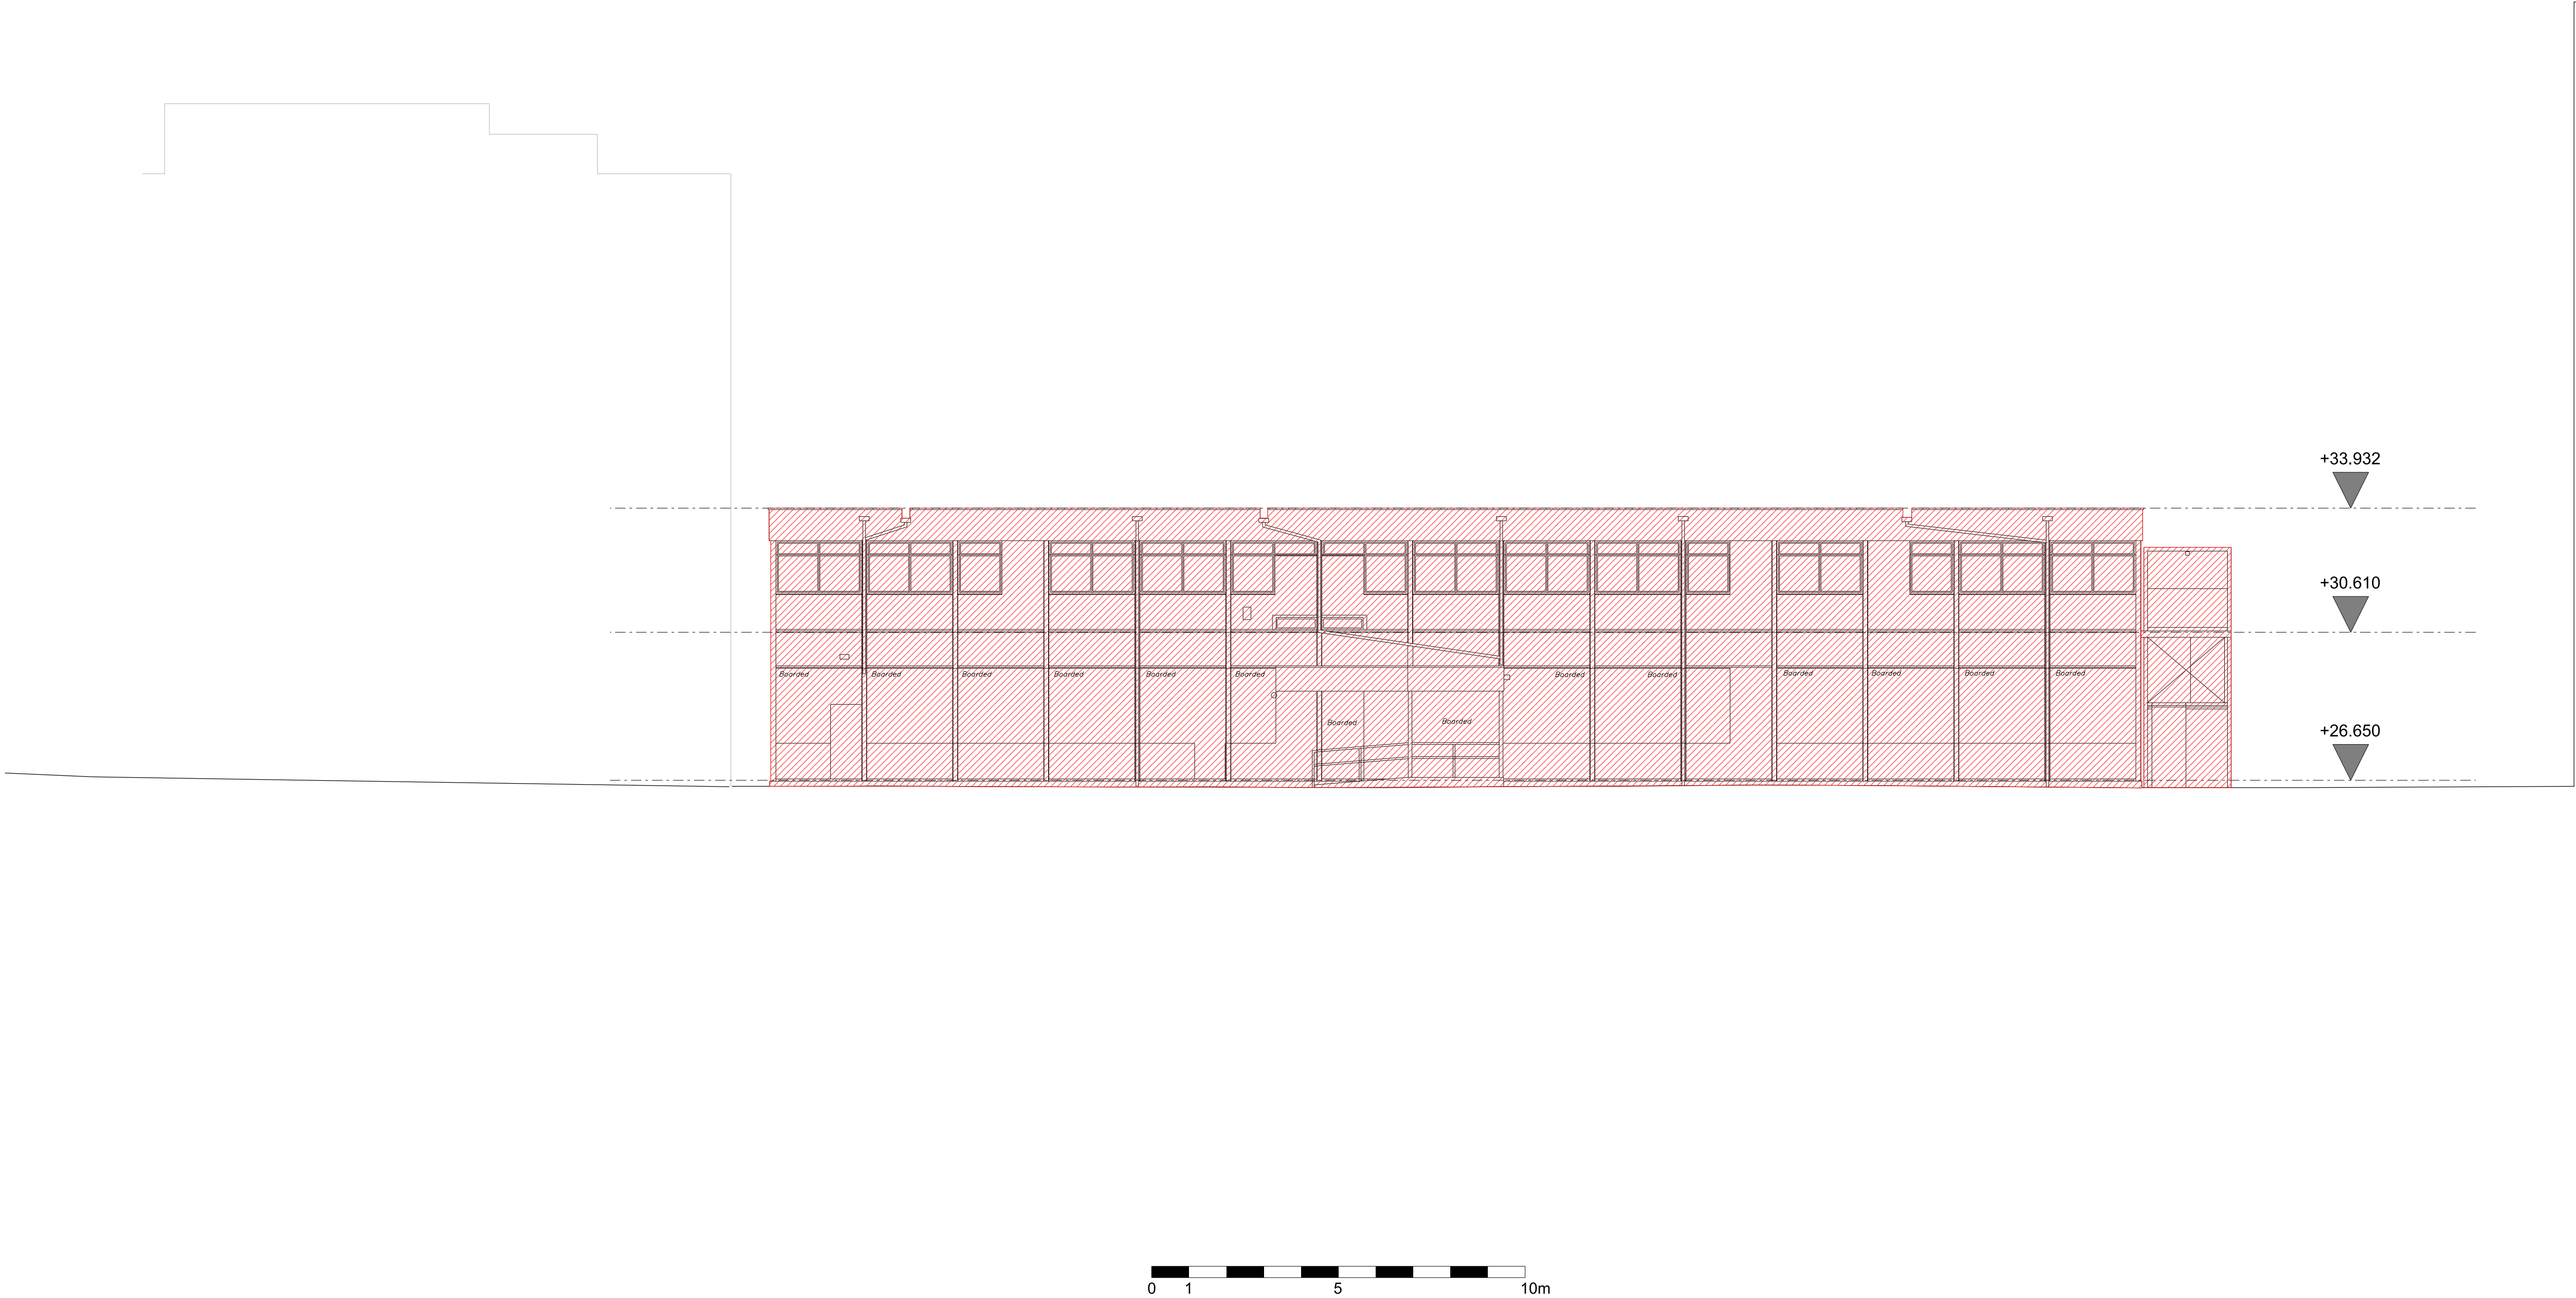

  Area to be demolished

Rev	Date	Description
-----	------	-------------

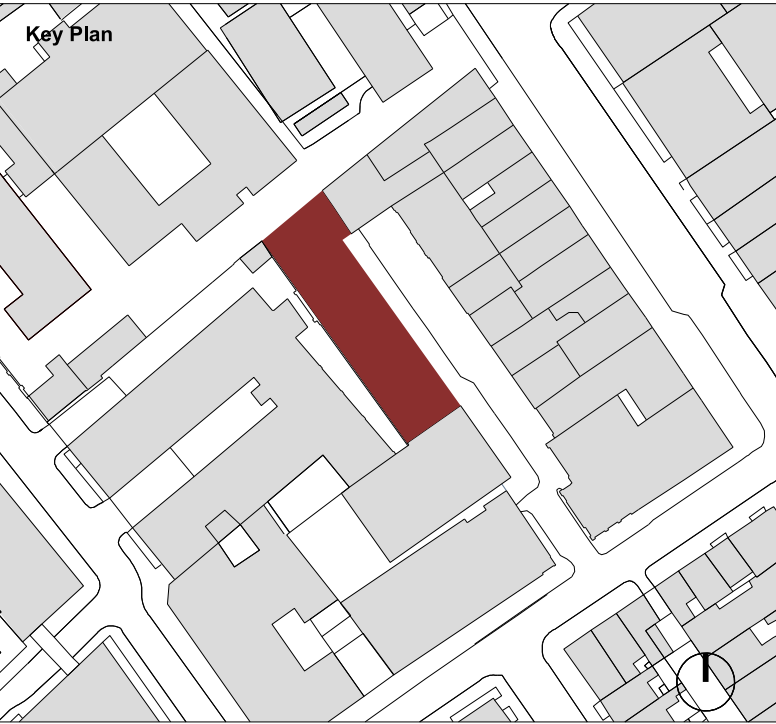

Project		
14 - 19 Tottenham Mews		
Client		
Derwent London		
Date		Scale
24/11/20		1:100@A1 1:200@A3

Demolition East Elevation


Drawn	Checked	Approved
KC	VP	ML

Drawing Status					
Planning					
Project	Discipline	Level	Series	Dwg No	Rev.
13565	A	LXX	02	300	-

Notes
This drawing is copyright Piercy&Company.
Do not scale from this drawing.
All dimensions and levels to be checked on site by the contractor
and such dimensions to be his responsibility.
Report all drawing errors, omissions and discrepancies to the
architect.

DISCLAIMER
This document may be issued in an editable digital CAD
format to enable others to use it as background information
to make alterations and/or additions. In that instance the
file will be accompanied by a PDF version as a record of
the original file. It is for those parties making such
alterations and/or additions to ensure that they make use
of current background information.

Piercy&Company accepts no liability for either; any such
alterations and/or additions to the background information
by others; or any other changes made by others to the
architectural content of the background information itself.

  Area to be demolished

Rev	Date	Description
-----	------	-------------



Project		
14 - 19 Tottenham Mews		
Client		
Derwent London		
Date		Scale
24/11/20		1:100@A1 1:200@A3

Demolition West Elevation


Drawn	Checked	Approved
KC	VP	ML


Drawing Status					
Planning					
Project	Discipline	Level	Series	Dwg No	Rev.
13565	A	LXX	02	301	-

Notes
This drawing is copyright Piercy&Company.
Do not scale from this drawing.
All dimensions and levels to be checked on site by the contractor and such dimensions to be his responsibility.
Report all drawing errors, omissions and discrepancies to the architect.

DISCLAIMER
This document may be issued in an editable digital CAD format to enable others to use it as background information to make alterations and/or additions. In that instance the file will be accompanied by a PDF version as a record of the original file. It is for those parties making such alterations and/or additions to ensure that they make use of current background information.

Piercy&Company accepts no liability for either; any such alterations and/or additions to the background information by others; or any other changes made by others to the architectural content of the background information itself.

  Area to be demolished

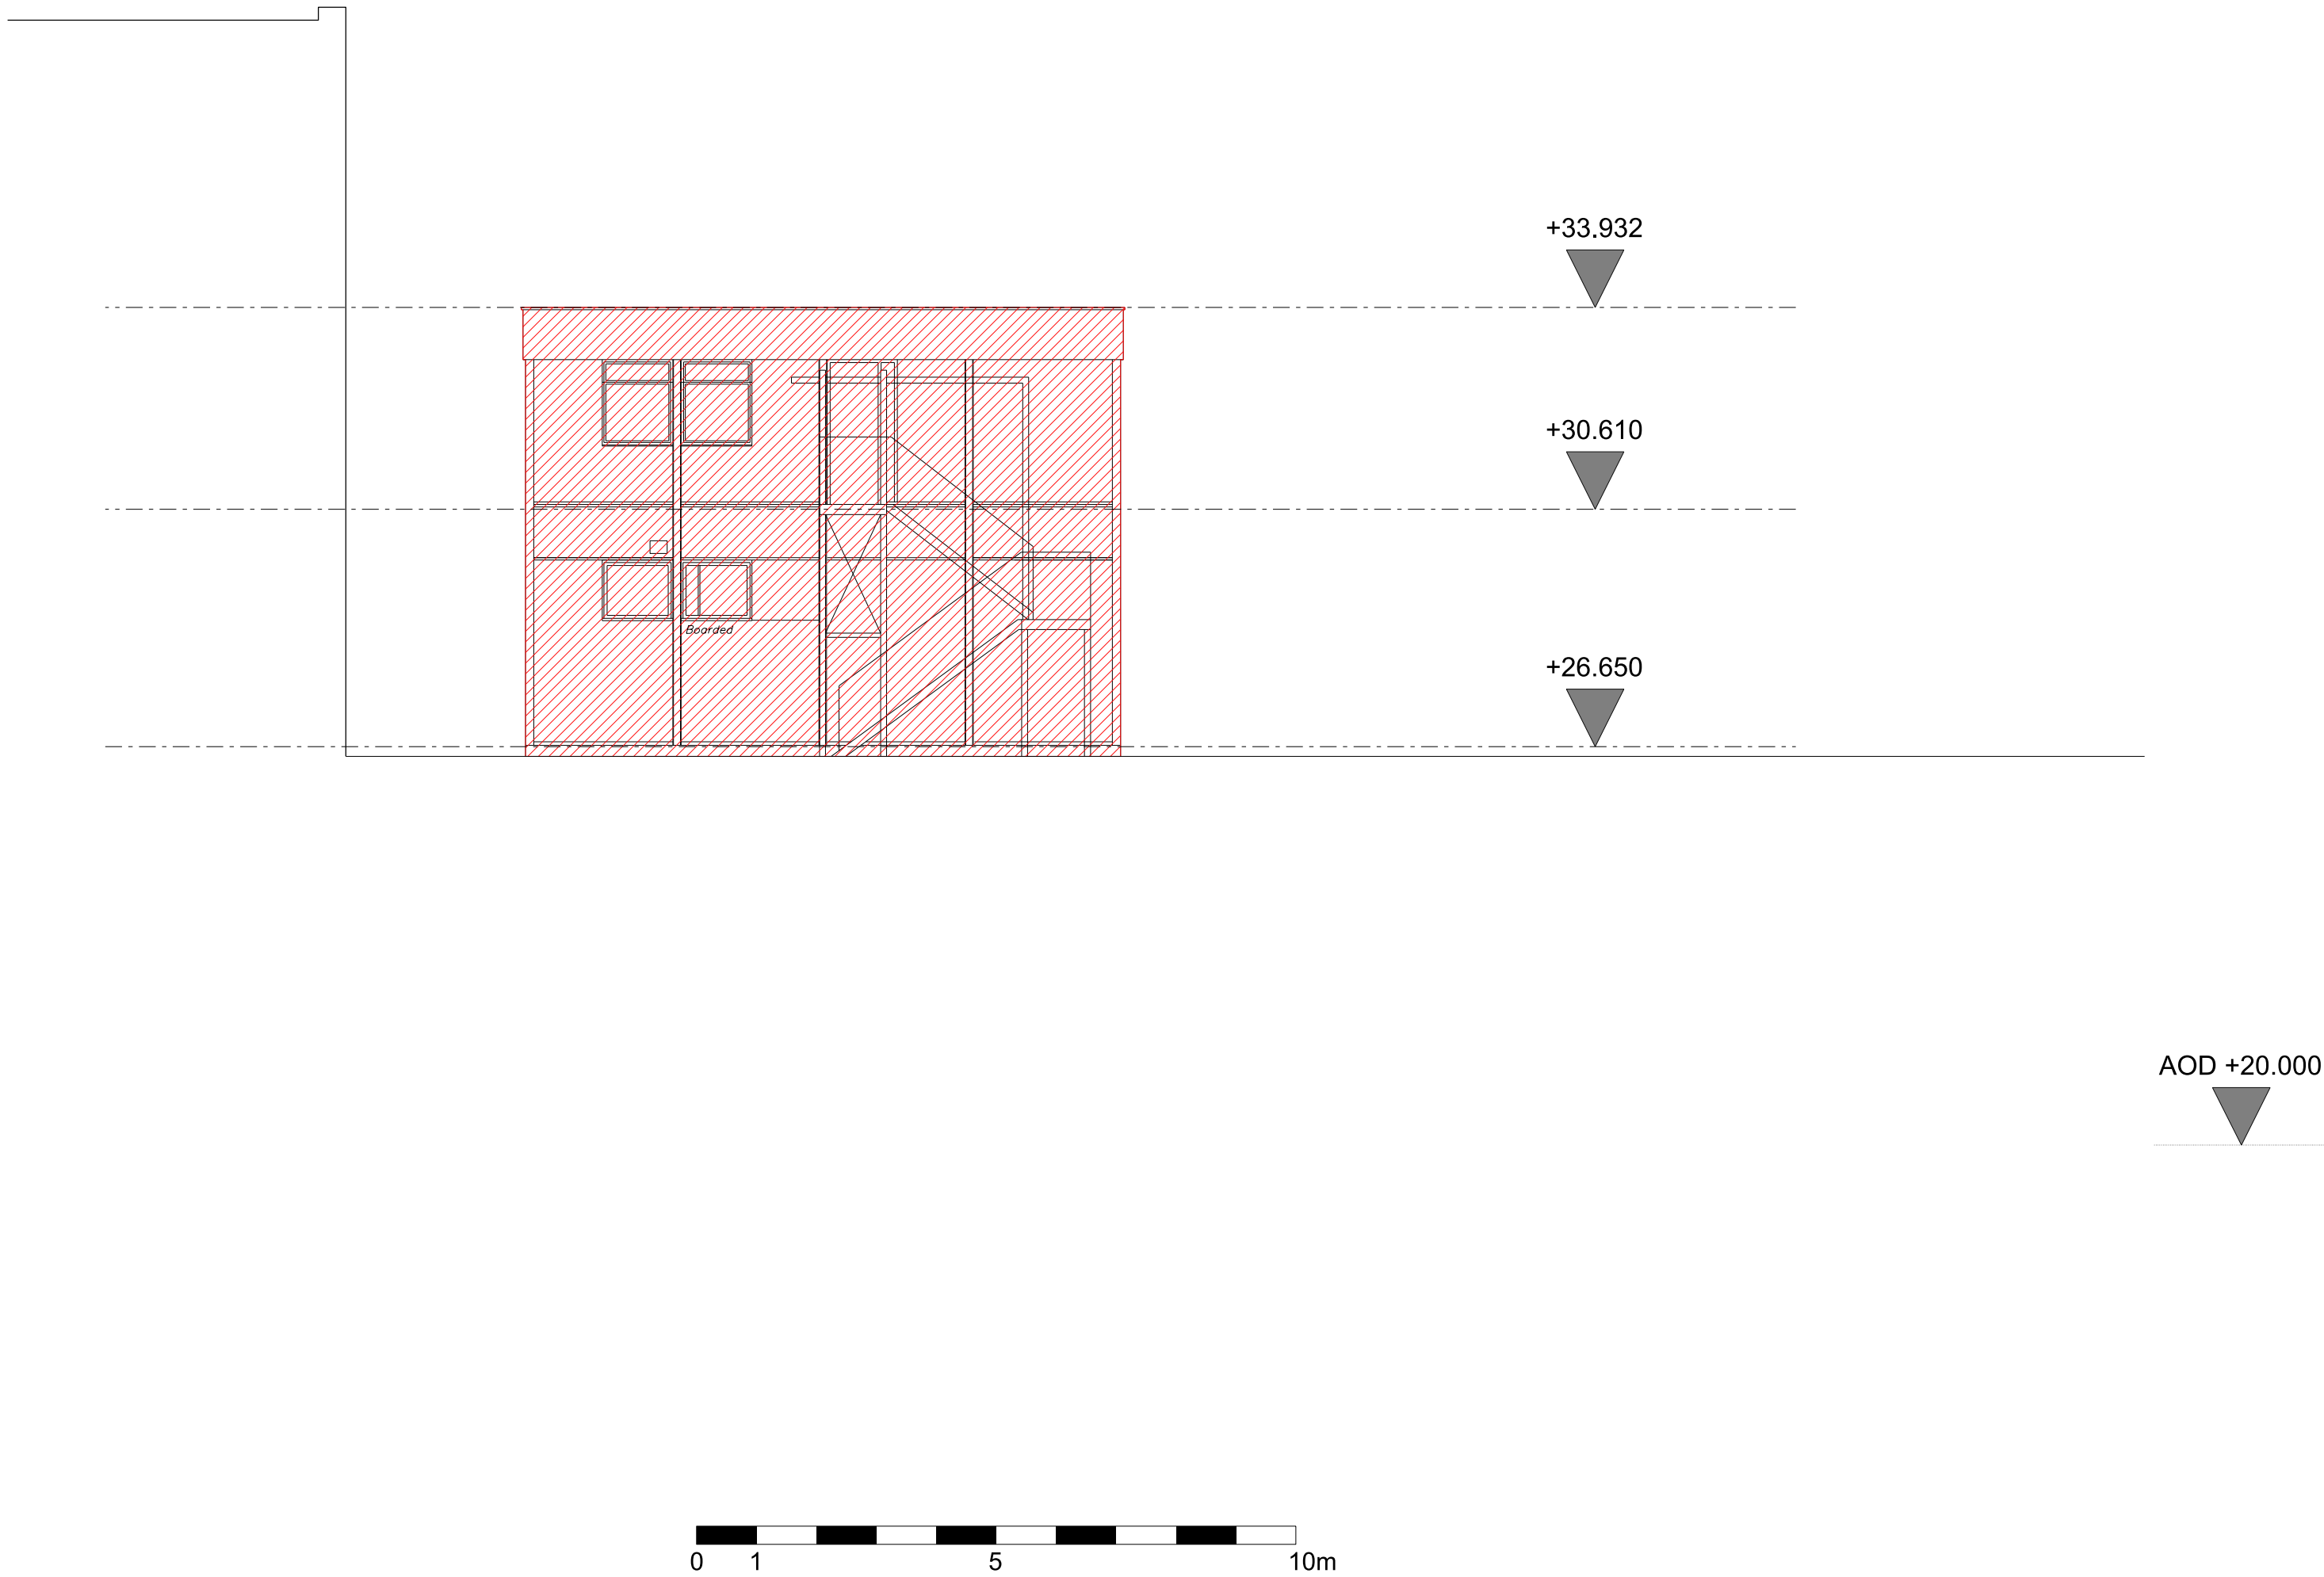

Rev	Date	Description
-----	------	-------------



Project		
14 - 19 Tottenham Mews		
Client		
Derwent London		
Date		Scale
24/11/20		1:00@A1 1:200@A3

Demolition North Elevation

Drawn		Checked	Approved		
KC		VP	ML		
Drawing Status					
Planning					
Project	Discipline	Level	Series	Dwg No	Rev.
13565	A	LXX	02	302	-

The Centro Building
39 Plender Street
London NW1 0DT


info@piercyandco.com
www.piercyandco.com


Telephone
+44 (0)20 7424 9611

Notes
This drawing is copyright Piercy&Company.
Do not scale from this drawing.
All dimensions and levels to be checked on site by the contractor and such dimensions to be his responsibility.
Report all drawing errors, omissions and discrepancies to the architect.


DISCLAIMER
This document may be issued in an editable digital CAD format to enable others to use it as background information to make alterations and/or additions. In that instance the file will be accompanied by a PDF version as a record of the original file. It is for those parties making such alterations and/or additions to ensure that they make use of current background information.

Piercy&Company accepts no liability for either; any such alterations and/or additions to the background information by others; or any other changes made by others to the architectural content of the background information itself.

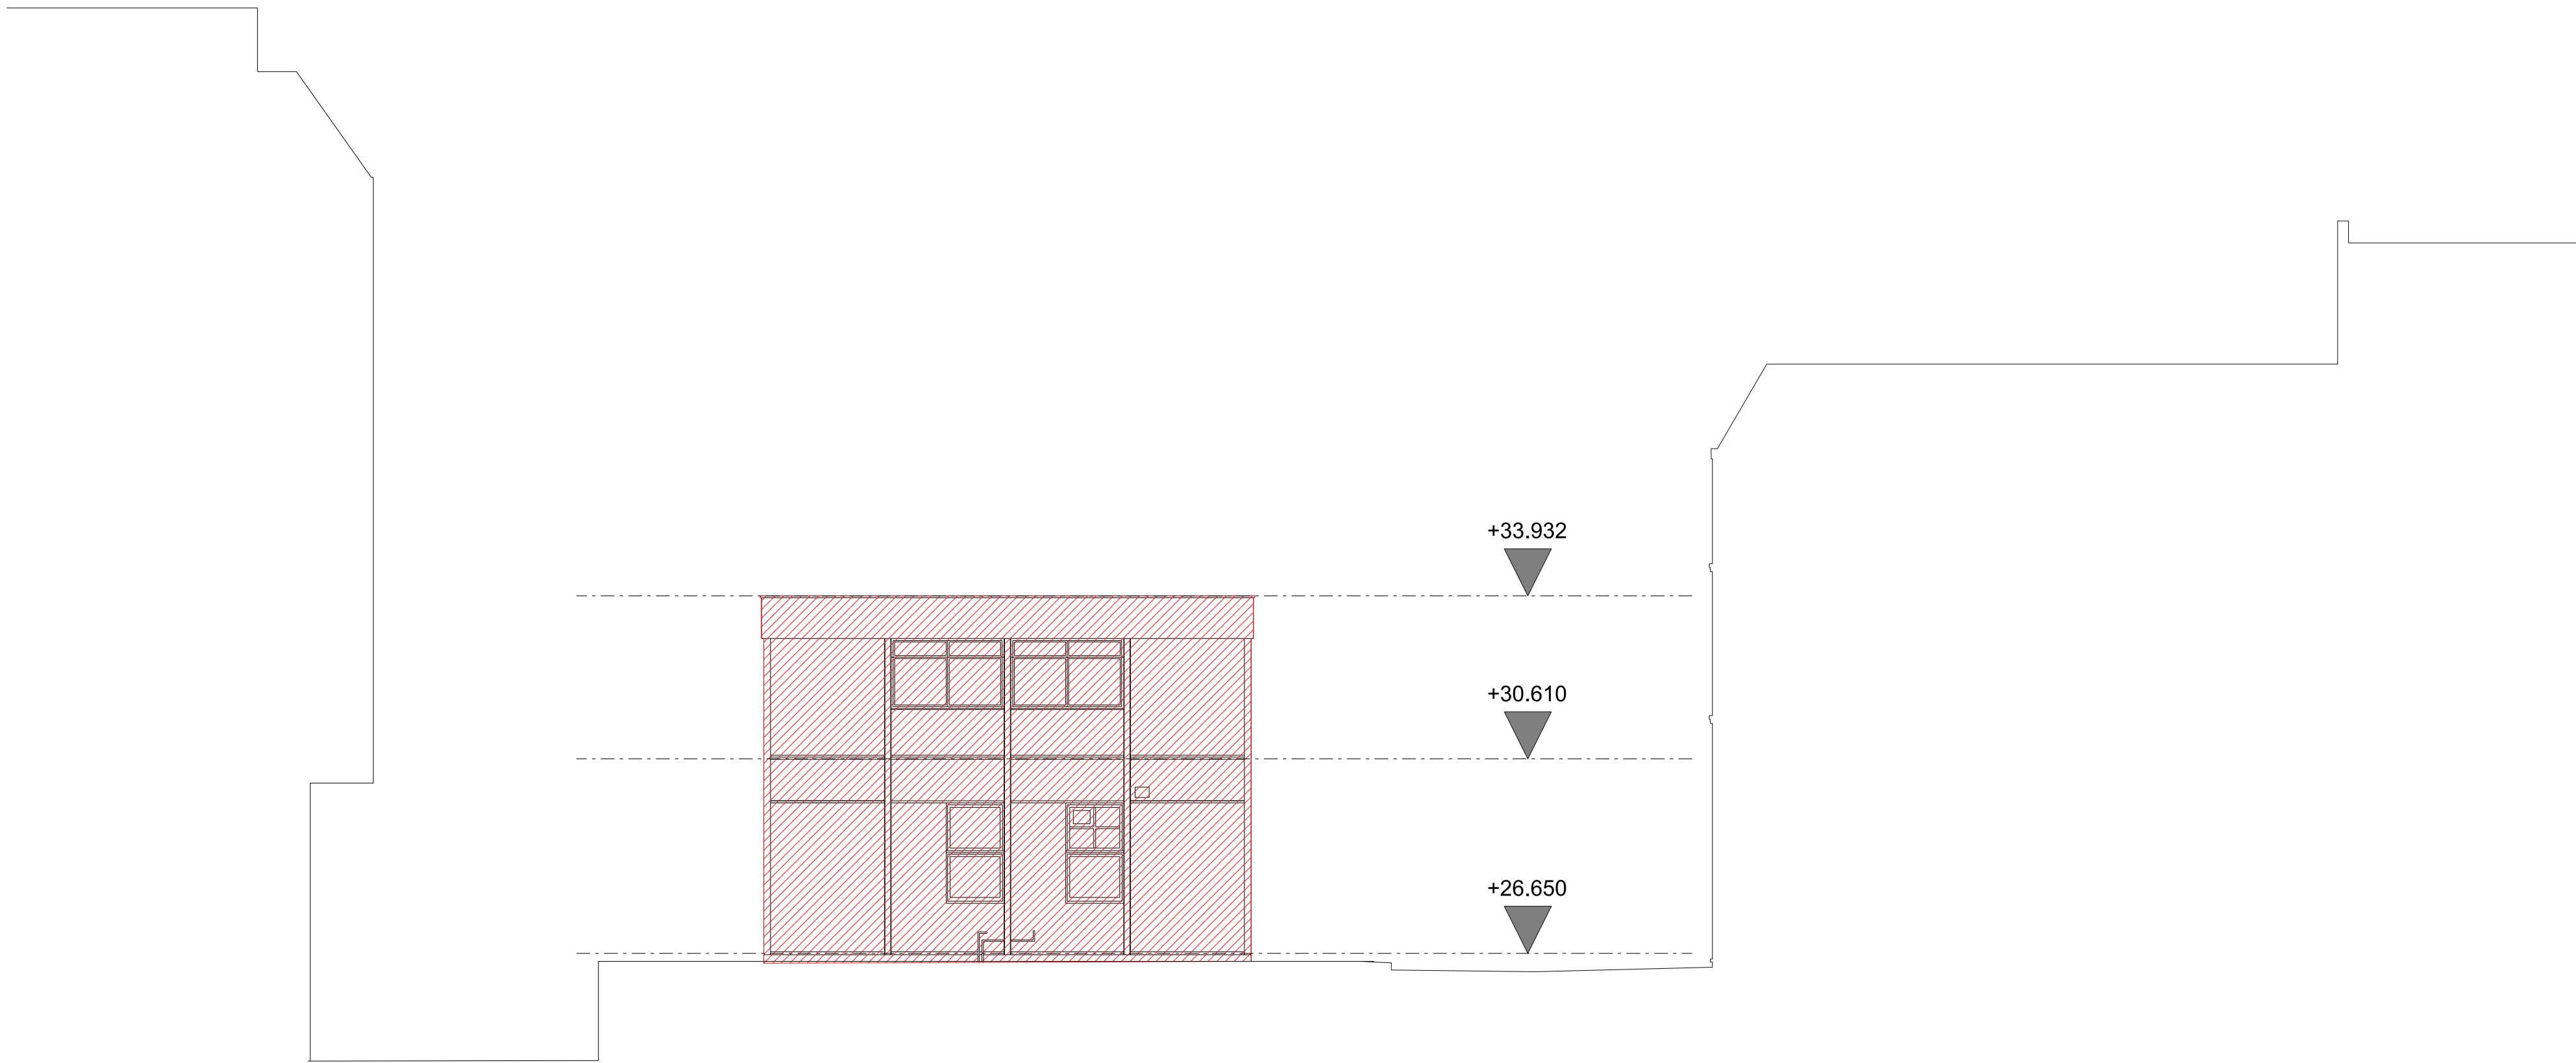

  Area to be demolished

Rev	Date	Description
-----	------	-------------

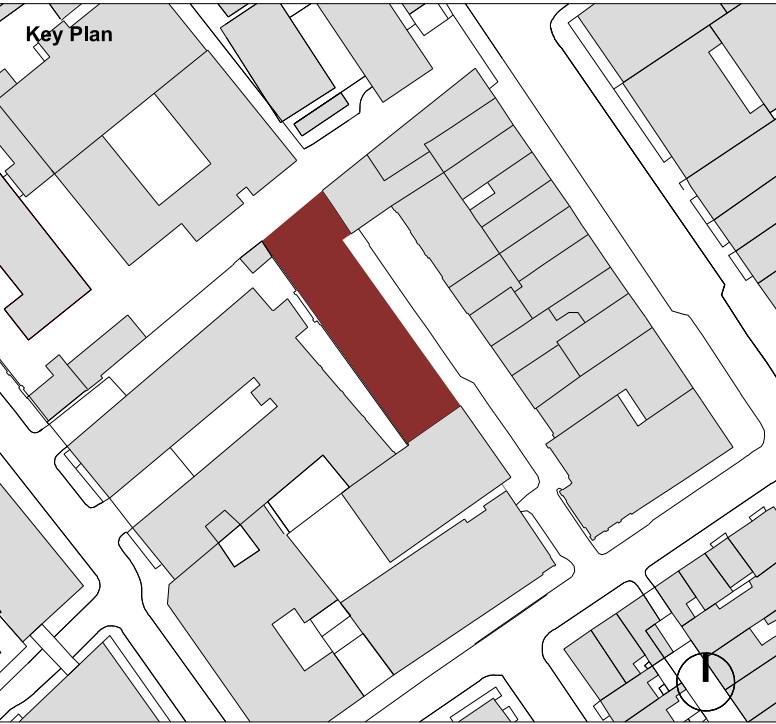

Project		
14 - 19 Tottenham Mews		
Client		
Derwent London		
Date		Scale
24/11/20		1:100@A1 1:200@A3

Demolition South Elevation

Drawn	Checked	Approved
KC	VP	ML

Drawing Status					
Planning					
Project	Discipline	Level	Series	Dwg No	Rev.
13565	A	LXX	02	303	-

