

DERWENT LONDON

Project
NETWORK BUILDING


Prepared For
DERWENT LONDON



HOK International Ltd.
Qube, 90 Whitfield Street
London W1T 4EZ United Kingdom
t +44 (0)20 7636 2006
f +44 (0)20 7636 1987

All reproduction & intellectual property rights reserved © 2019
Notes:

Key Plan

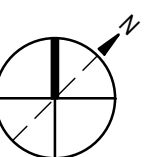

Site verify all dimensions prior to construction
Report all discrepancies to HOK immediately
This drawing is to be read in conjunction with all relevant documents and drawings.

Rev.	Description	Date
A	S2 - PLANNING (DRAFT)	27/10/20
B	S2 - PLANNING	18/10/20

Drawn by: MR Reviewed by: MW
Approved by: AA Scale @ A1: 1 : 100

Project No: 20.33035.00

Sheet Title

FLOOR PLAN - BASEMENT


Original drawing is A1. Do not scale contents of this drawing.

Sheet Number
NET-HOK-ZZ-DR-A-101

Status: S0 Revision: B



13/11/2020 15:30:12

 

DERWENT LONDON

Project
NETWORK BUILDING

Prepared For
DERWENT LONDON



HOK International Ltd.
Qube, 90 Whitfield Street
London W1T 4EZ United Kingdom
t +44 (0)20 7636 2006
f +44 (0)20 7636 1987

All reproduction & intellectual property rights reserved © 2019
Notes:

Key Plan

Site verify all dimensions prior to construction
Report all discrepancies to HOK immediately
This drawing is to be read in conjunction with all relevant documents and drawings.

Rev.	Description	Date
A	S2 - PLANNING (DRAFT)	27/10/20
B	S2 - PLANNING	18/10/20

Drawn by: MR Reviewed by: MW
Approved by: AA Scale @ A1: 1 : 100

Project No: 20.33035.00

Sheet Title
FLOOR PLAN - LEVEL 0

Original drawing is A1. Do not scale contents of this drawing.

Sheet Number
NET-HOK-ZZ-DR-A-102

Status: S0 Revision: B



18/11/2020 16:51:44

DERWENT LONDON

Project
NETWORK BUILDING

Prepared For
DERWENT LONDON



HOK International Ltd.
Qube, 90 Whitfield Street
London W1T 4EZ United Kingdom
t +44 (0)20 7636 2006
f +44 (0)20 7636 1987

All reproduction & intellectual property rights reserved © 2019
Notes:

Key Plan



Site verify all dimensions prior to construction
Report all discrepancies to HOK immediately
This drawing is to be read in conjunction with all relevant documents and drawings.

Rev.	Description	Date
A	S2 - PLANNING (DRAFT)	27/10/20
B	S2 - PLANNING	18/10/20

Drawn by: MR Reviewed by: MW
Approved by: AA Scale @ A1: 1 : 100

Project No: 20.33035.00

Sheet Title

FLOOR PLAN - LEVEL 1

Original drawing is A1. Do not scale contents of this drawing.

Sheet Number
NET-HOK-ZZ-DR-A-103

Status: S0 Revision: B



13/11/2020 11:04:35

DERWENT LONDON

Project
NETWORK BUILDING


Prepared For
DERWENT LONDON



HOK International Ltd.
Qube, 90 Whitfield Street
London W1T 4EZ United Kingdom
t +44 (0)20 7636 2006
f +44 (0)20 7636 1987

All reproduction & intellectual property rights reserved © 2019
Notes:

Key Plan

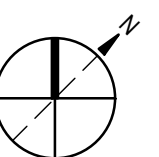

Site verify all dimensions prior to construction
Report all discrepancies to HOK immediately
This drawing is to be read in conjunction with all relevant documents and drawings.

Rev.	Description	Date
A	S2 - PLANNING (DRAFT)	27/10/20
B	S2 - PLANNING	18/10/20

Drawn by: MR Reviewed by: MW
Approved by: AA Scale @ A1: 1 : 100

Project No: 20.33035.00

Sheet Title

**FLOOR PLAN - LEVEL
2-5 (TYPICAL)**

Original drawing is A1. Do not scale contents of this drawing.

Sheet Number
NET-HOK-ZZ-DR-A-104

Status: **S0** Revision: **B**



13/11/2020 11:04:36

DERWENT LONDON

Project
NETWORK BUILDING


Prepared For
DERWENT LONDON



HOK International Ltd.
Qube, 90 Whitfield Street
London W1T 4EZ United Kingdom
t +44 (0)20 7636 2006
f +44 (0)20 7636 1987

All reproduction & intellectual property rights reserved © 2019
Notes:

Key Plan

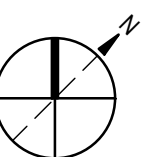

Site verify all dimensions prior to construction
Report all discrepancies to HOK immediately
This drawing is to be read in conjunction with all relevant documents and drawings.

Rev.	Description	Date
A	S2 - PLANNING (DRAFT)	27/10/20
B	S2 - PLANNING	18/10/20

Drawn by: MR Reviewed by: MW
Approved by: AA Scale @ A1: 1 : 100

Project No: 20.33035.00

Sheet Title

FLOOR PLAN - LEVEL 6

Original drawing is A1. Do not scale contents of this drawing.

Sheet Number
NET-HOK-ZZ-DR-A-108

Status: **S0** Revision: **B**



13/11/2020 11:04:38

DERWENT LONDON

Project
NETWORK BUILDING


Prepared For
DERWENT LONDON



HOK International Ltd.
Qube, 90 Whitfield Street
London W1T 4EZ United Kingdom
t +44 (0)20 7636 2006
f +44 (0)20 7636 1987

All reproduction & intellectual property rights reserved © 2019
Notes:

Key Plan

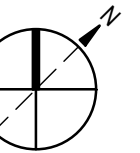

Site verify all dimensions prior to construction
Report all discrepancies to HOK immediately
This drawing is to be read in conjunction with all relevant documents and drawings.

Rev.	Description	Date
A	S2 - PLANNING (DRAFT)	27/10/20
B	S2 - PLANNING	18/10/20

Drawn by: MR Reviewed by: MW
Approved by: AA Scale @ A1: 1 : 100

Project No: 20.33035.00

Sheet Title

FLOOR PLAN - LEVEL 7

Original drawing is A1. Do not scale contents of this drawing.

Sheet Number
NET-HOK-ZZ-DR-A-109

Status: **S0** Revision: **B**




13/11/2020 11:04:41



HOK International Ltd.
Qube, 90 Whitfield Street
London W1T 4EZ United Kingdom
t +44 (0)20 7636 2006
f +44 (0)20 7636 1987

All reproduction & intellectual property rights reserved © 2019
Notes:

Key Plan

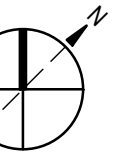

Site verify all dimensions prior to construction
Report all discrepancies to HOK immediately
This drawing is to be read in conjunction with all relevant documents and drawings.

Rev.	Description	Date
A	S2 - PLANNING (DRAFT)	27/10/20
B	S2 - PLANNING	18/10/20

Drawn by: MR Reviewed by: MW
Approved by: AA Scale @ A1: 1 : 100


Project No: 20.33035.00

Sheet Title
FLOOR PLAN - ROOF

Original drawing is A1. Do not scale contents of this drawing.

Sheet Number
NET-HOK-ZZ-DR-A-110

Status: **S0** Revision: **B**

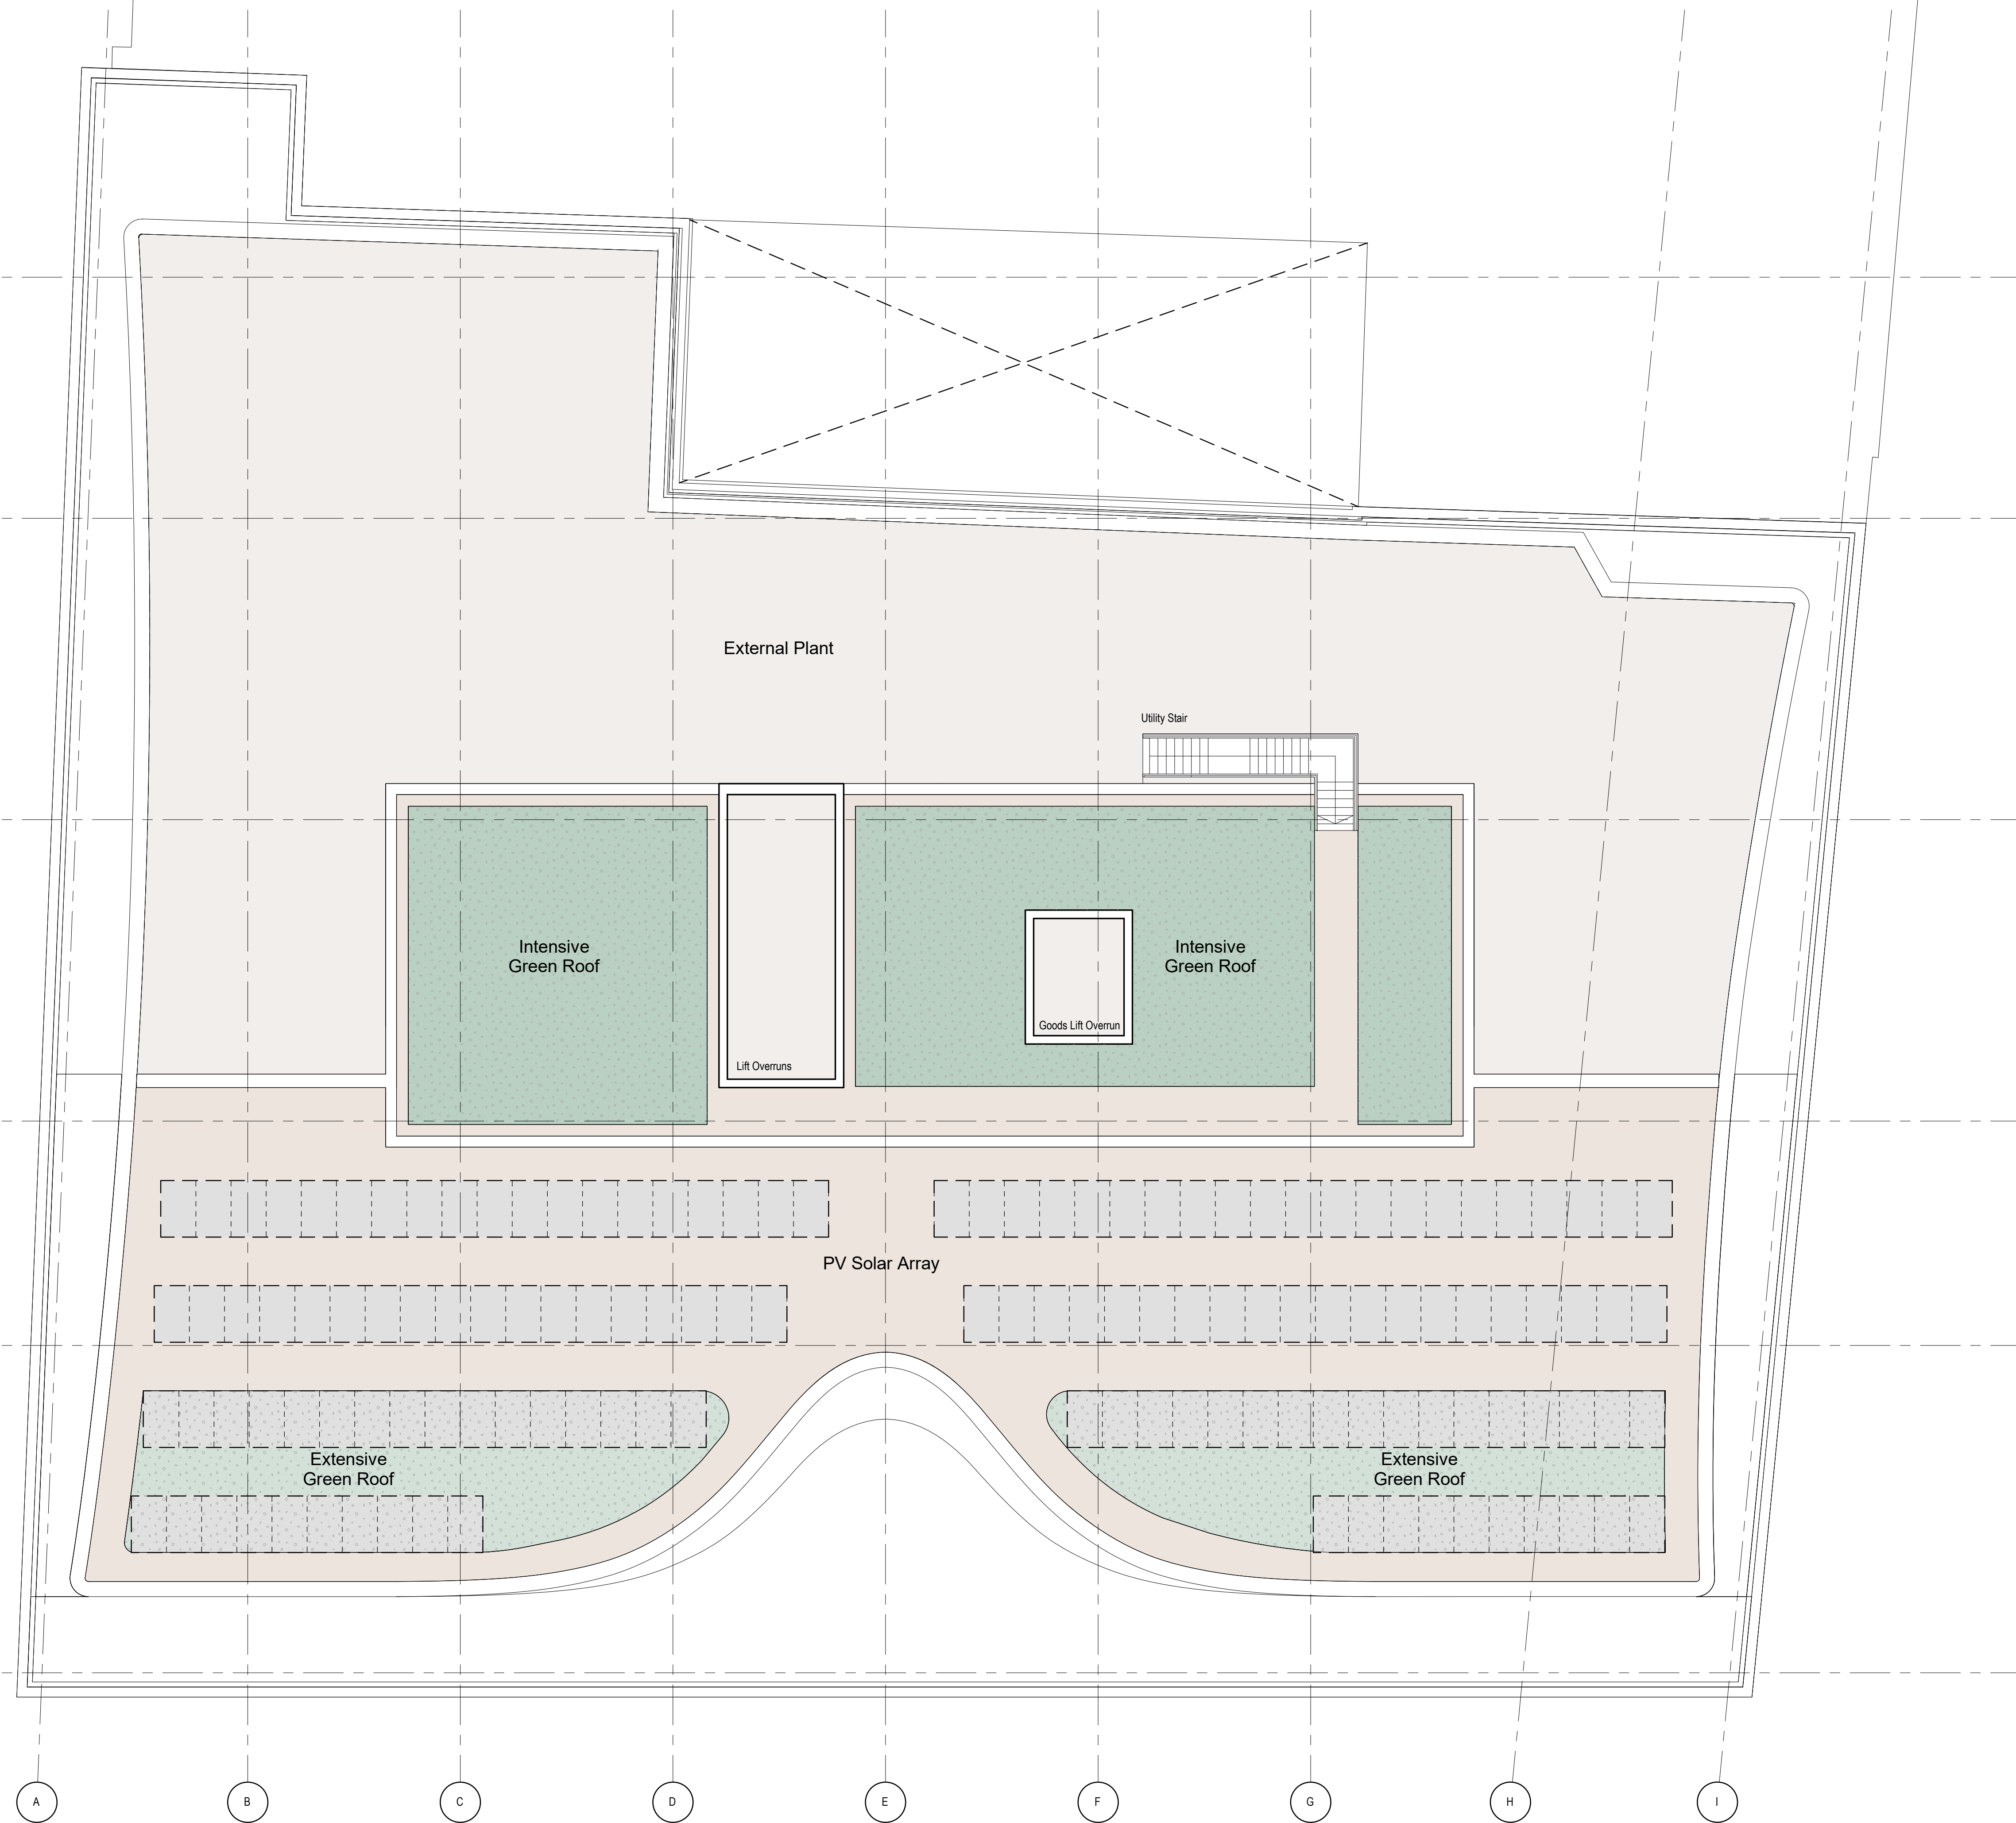

13/11/2020 11:04:45

DERWENT LONDON

Project
NETWORK BUILDING

Prepared For
DERWENT LONDON



HOK International Ltd.
Qube, 90 Whitfield Street
London W1T 4EZ United Kingdom
t +44 (0)20 7636 2006
f +44 (0)20 7636 1987

All reproduction & intellectual property rights reserved © 2019
Notes:

Key Plan

Site verify all dimensions prior to construction
Report all discrepancies to HOK immediately
This drawing is to be read in conjunction with all relevant documents and drawings.

Rev.	Description	Date
A	S2 - PLANNING (DRAFT)	28/10/20
B	S2 - PLANNING	18/10/20

Drawn by: MR Reviewed by: MW
Approved by: AA Scale @ A1: 1 : 100

Project No: 20.33035.00

Sheet Title

SECTION A-A

Original drawing is A1. Do not scale contents of this drawing.

Sheet Number
NET-HOK-ZZ-DR-A-201

Status: S0 Revision: B



13/11/2020 14:56:29

DERWENT LONDON

Project
NETWORK BUILDING

Prepared For
DERWENT LONDON



HOK International Ltd.
Qube, 90 Whitfield Street
London W1T 4EZ United Kingdom
t +44 (0)20 7636 2006
f +44 (0)20 7636 1987

All reproduction & intellectual property rights reserved © 2019
Notes:

Key Plan

Site verify all dimensions prior to construction
Report all discrepancies to HOK immediately
This drawing is to be read in conjunction with all relevant documents and drawings.

Rev.	Description	Date
A	S2 - PLANNING (DRAFT)	28/10/20
B	S2 - PLANNING	18/10/20

Drawn by: MR Reviewed by: MW
Approved by: AA Scale @ A1: 1 : 100

Project No: 20.33035.00


Sheet Title

SECTION B-B

Original drawing is A1. Do not scale contents of this drawing.

Sheet Number
NET-HOK-ZZ-DR-A-202

Status: S0 Revision: B

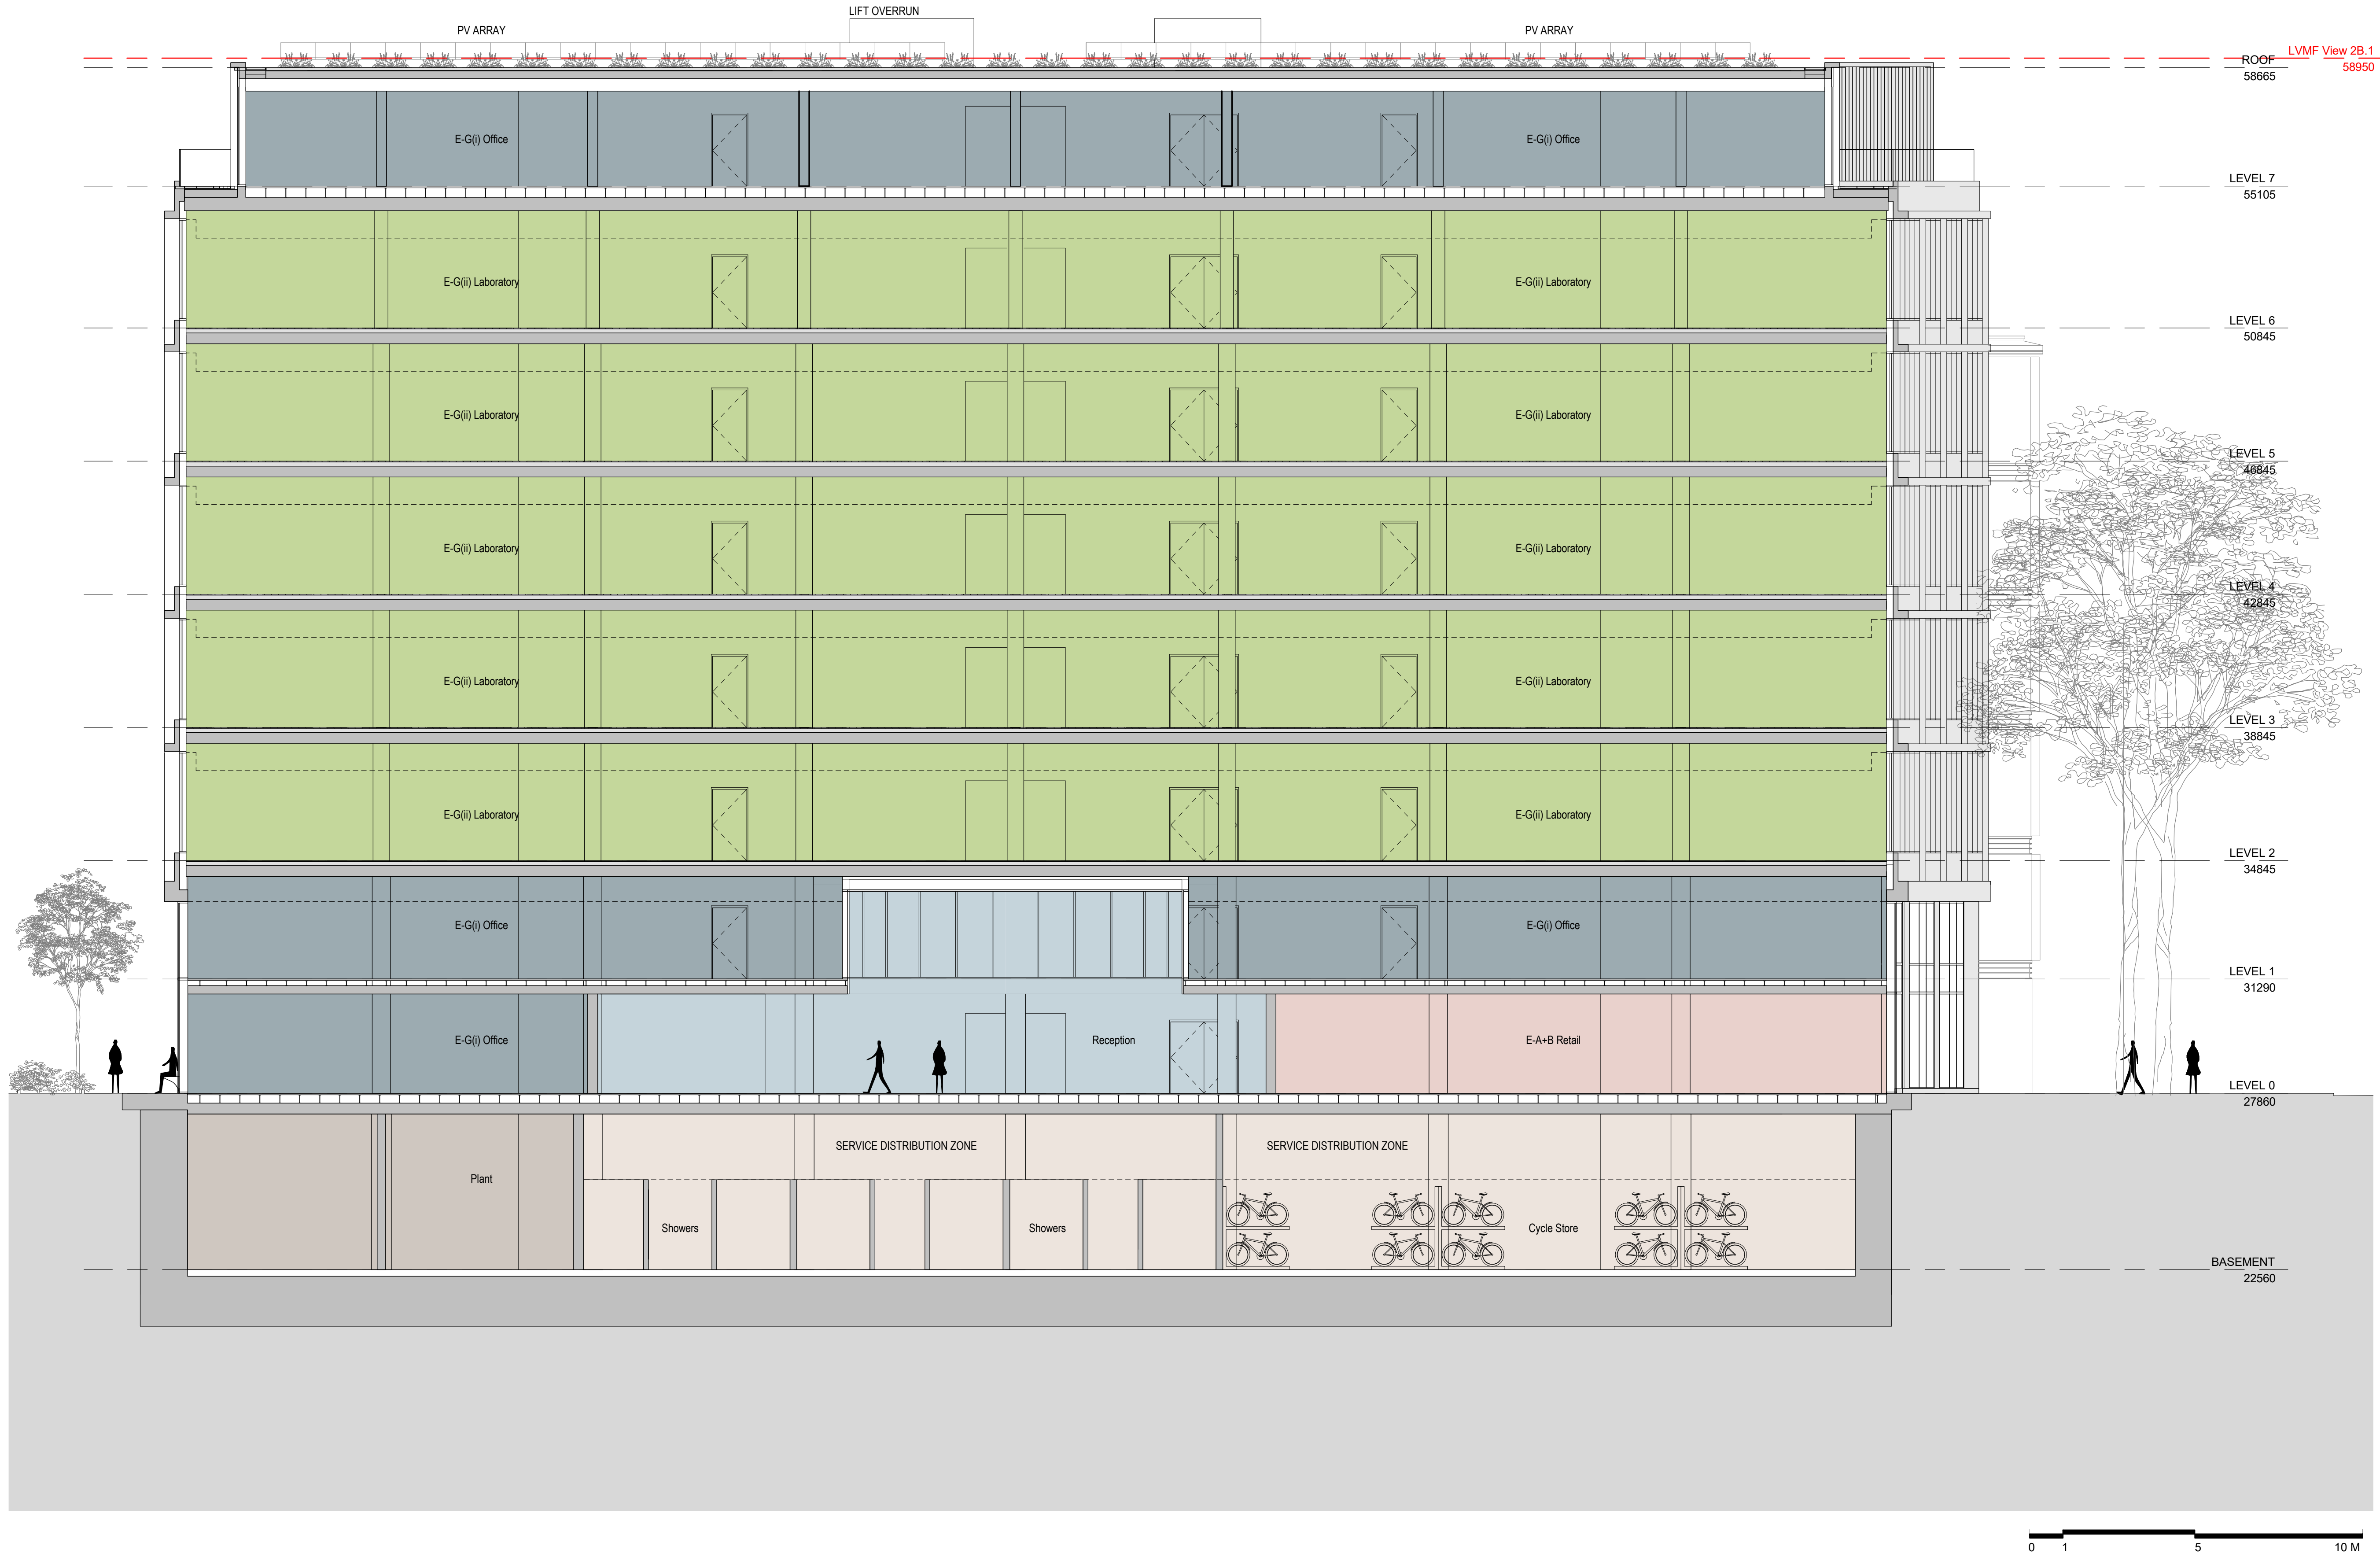

13/11/2020 14:56:46

Notes


This drawing is copyright Piercy&Company.
Do not scale from this drawing.
All dimensions and levels to be checked on site by the contractor and such dimensions to be his responsibility.
Report all drawing errors, omissions and discrepancies to the architect.

Drawings 'For Planning' to be read in conjunction with Piercy&Company Outline Scope of Works and Design& Access Statement

Disclaimer


This document may be issued in an editable digital CAD format to enable others to use it as background information to make alterations and/or additions. In that instance the file will be accompanied by a PDF version as a record of the original file. It is for those parties making such alterations and/or additions to ensure that they make use of current background information.

Piercy&Company accepts no liability for either: any such alterations and/or additions to the background information by others; or any other changes made by others to the architectural content of the background information itself.

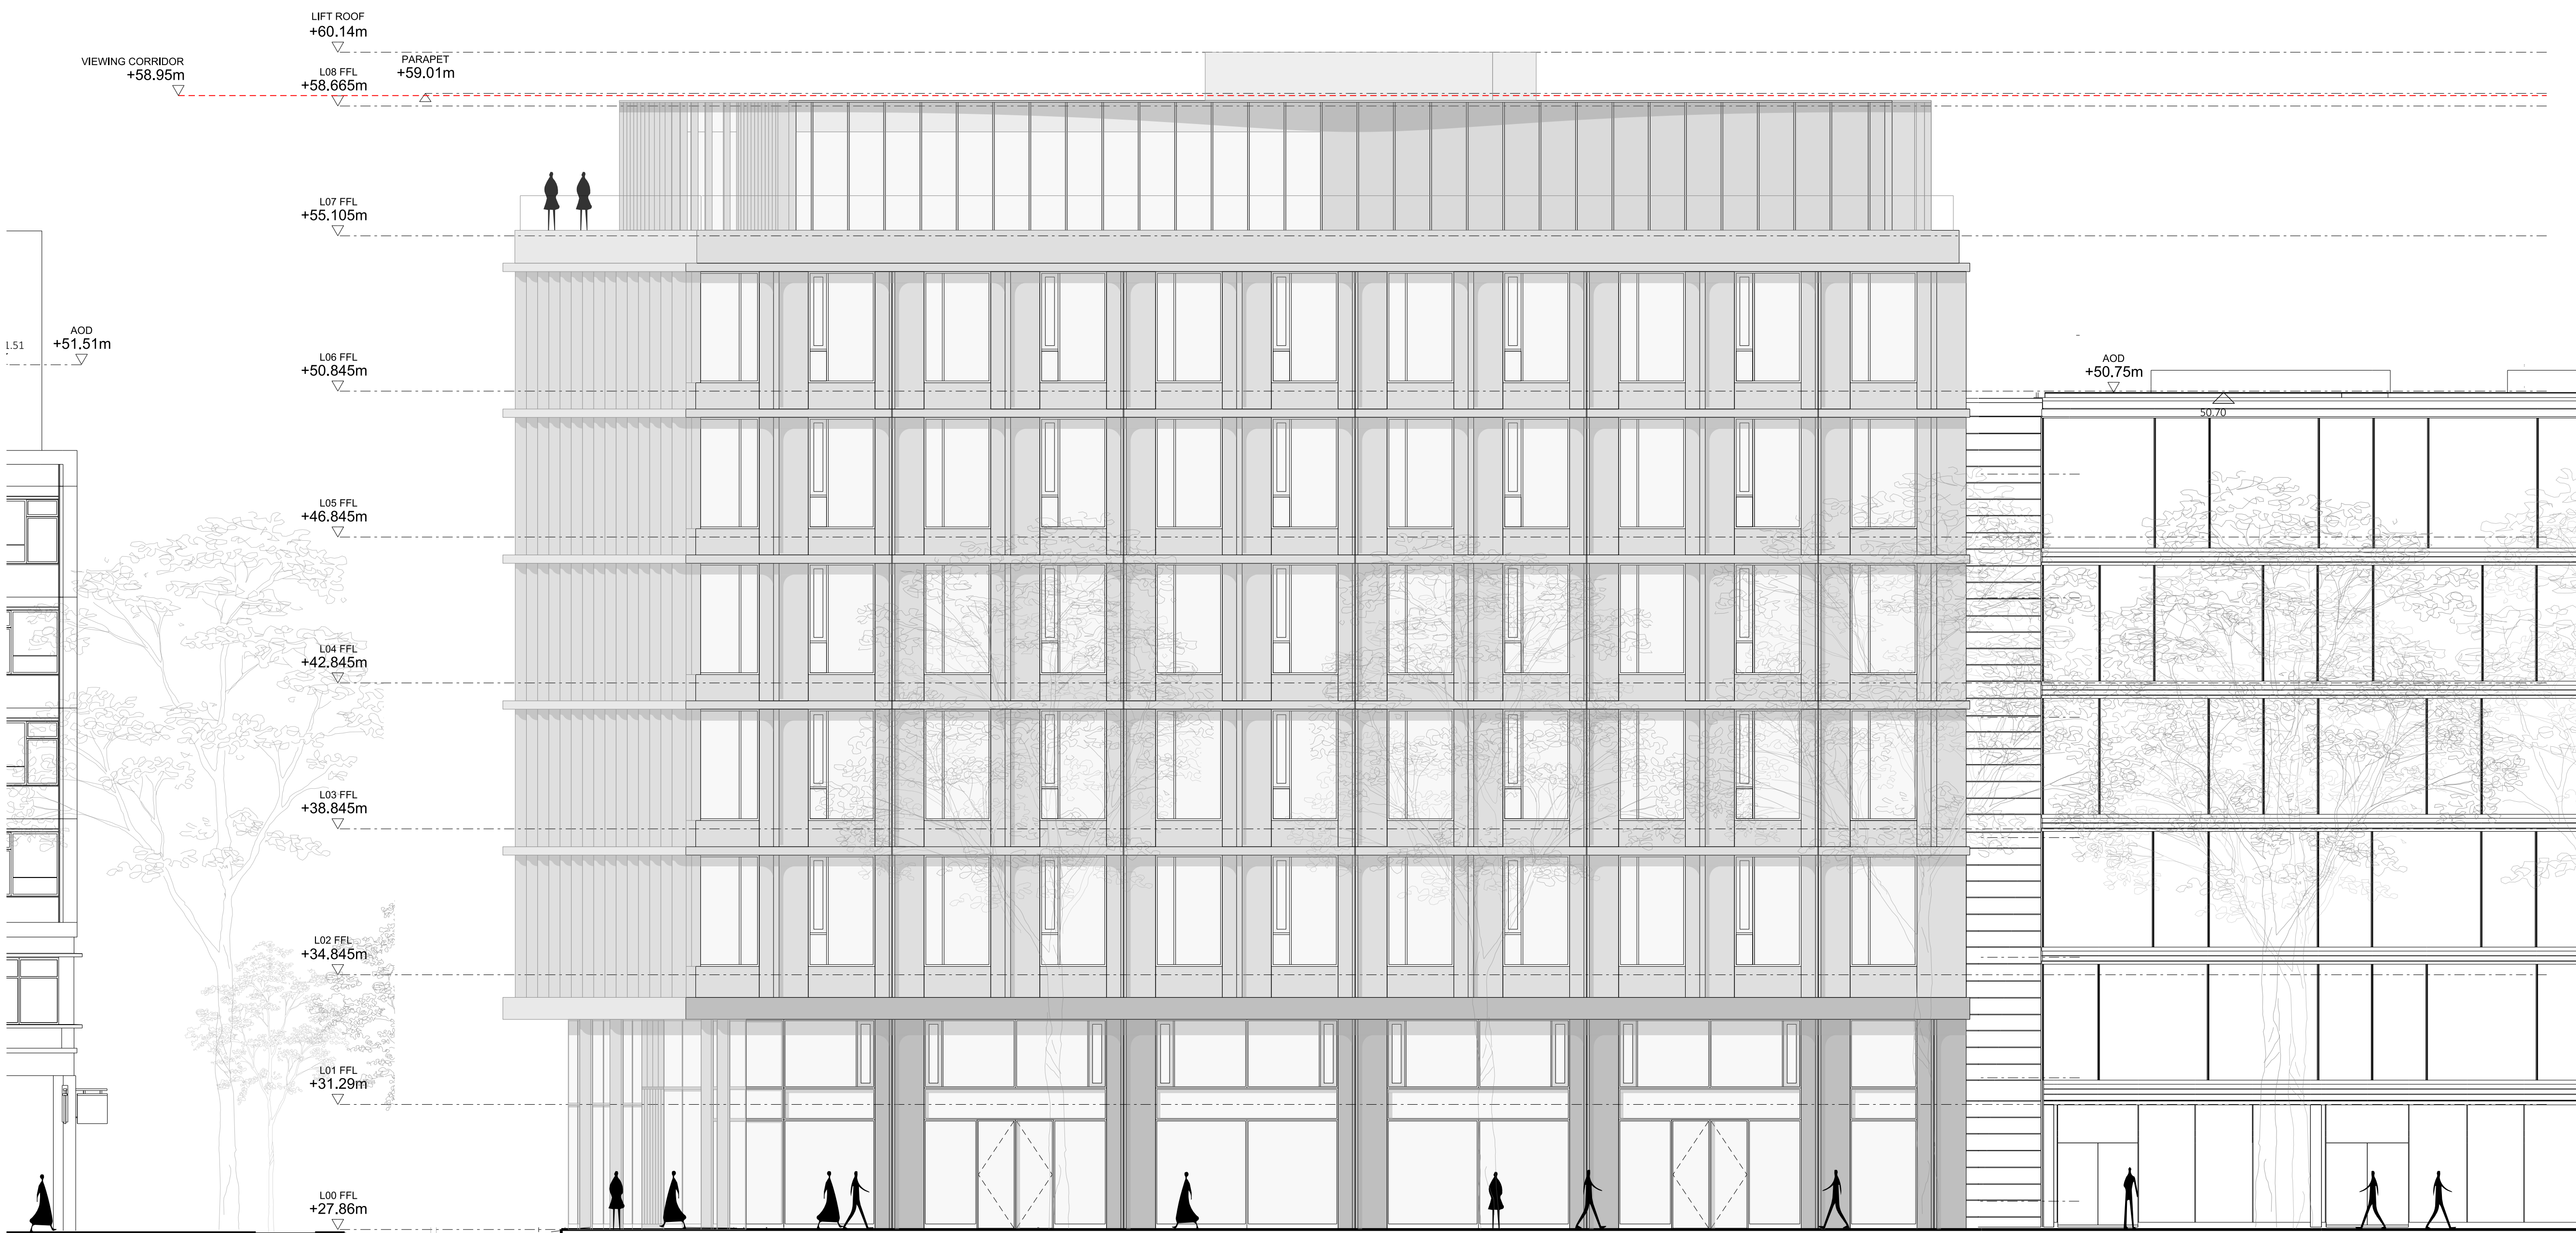

0 25/11/20 Issued for Planning

Rev Date Description

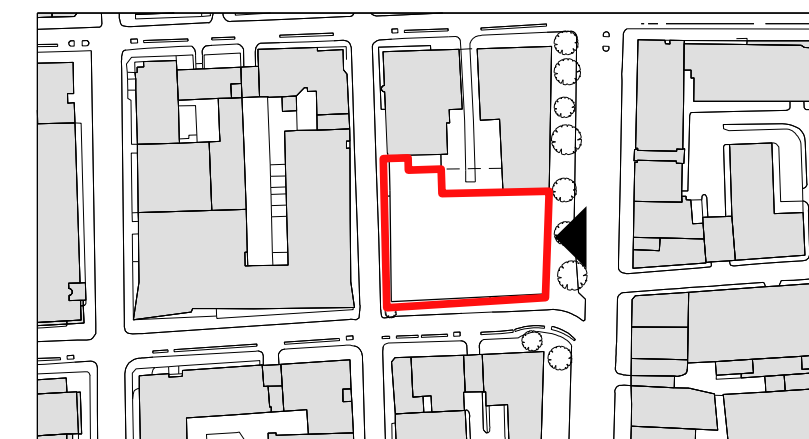

Project
The Network Building

Client
Derwent London

Date
25/11/2020

Scale
1:100 at A1
1:200 at A3

Proposed East Elevation - Tottenham Court Road
Life Science Scheme

Drawn Checked Approved
NS AN HB

Drawing Status
Planning

Project	Discipline	Level	Series	Dwg No	Rev
13538	A	E01	04	130	0

The Centro Building
39 Plender Street
London NW1 0DT
Telephone
+44 (0)20 7427 9611

info@piercyandco.com
www.piercyandco.com

Piercy&Company

Notes

This drawing is copyright Piercy&Company.
Do not scale from this drawing.
All dimensions and levels to be checked on site by the contractor and such dimensions to be his responsibility.
Report all drawing errors, omissions and discrepancies to the architect.

Drawings 'For Planning' to be read in conjunction with Piercy&Company Outline Scope of Works and Design& Access Statement


Disclaimer

This document may be issued in an editable digital CAD format to enable others to use it as background information to make alterations and/or additions. In that instance the file will be accompanied by a PDF version as a record of the original file. It is for those parties making such alterations and/or additions to ensure that they make use of current background information.

Piercy&Company accepts no liability for either: any such alterations and/or additions to the background information by others; or any other changes made by others to the architectural content of the background information itself.



Rev	Date	Description
0	25/11/20	Issued for Planning

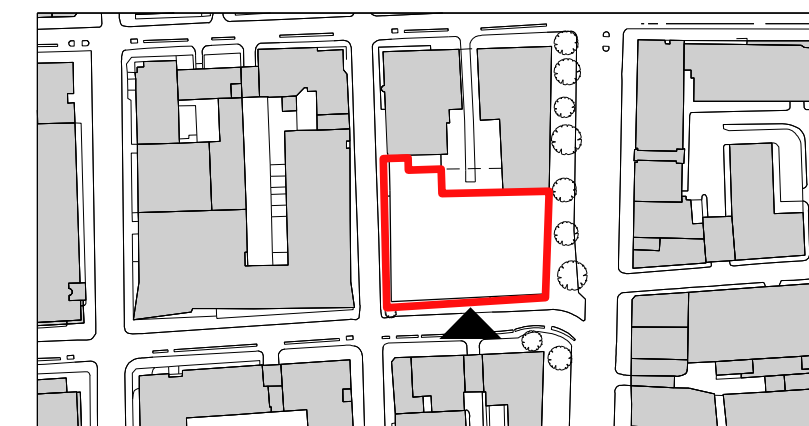

Project
The Network Building
Client
Derwent London
Date
25/11/2020
Scale
1:100 at A1
1:200 at A3

Proposed South Elevation - Howland Street
Life Science Scheme
Drawn
NS
Checked
AN
Approved
HB

Project	Discipline	Level	Series	Dwg No	Rev
13538	A	E02	04	131	0

The Centro Building
39 Plender Street
London NW1 0DT
Telephone
+44 (0)20 7427 9611
info@piercyandco.com
www.piercyandco.com

Piercy&Company

Notes

This drawing is copyright Piercy&Company.
Do not scale from this drawing.
All dimensions and levels to be checked on site by the contractor and such dimensions to be his responsibility.
Report all drawing errors, omissions and discrepancies to the architect.

Drawings 'For Planning' to be read in conjunction with Piercy&Company Outline Scope of Works and Design & Access Statement

Disclaimer

This document may be issued in an editable digital CAD format to enable others to use it as background information to make alterations and/or additions. In that instance the file will be accompanied by a PDF version as a record of the original file. It is for those parties making such alterations and/or additions to ensure that they make use of current background information.


Piercy&Company accepts no liability for either: any such alterations and/or additions to the background information by others; or any other changes made by others to the architectural content of the background information itself.

0m 1m 2m 5m 10m



0 25/11/20 Issued for Planning

Rev Date Description

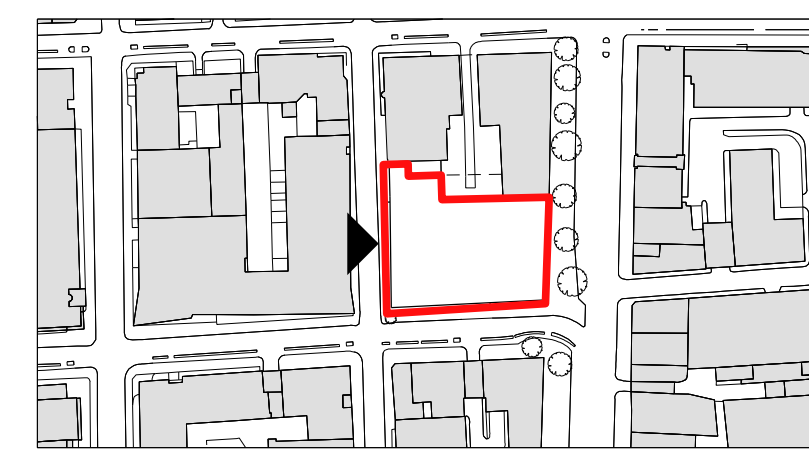

Project

The Network Building

Client

Derwent London

Date

25/11/2020

Scale

1:100 at A1

1:200 at A3

Proposed West Elevation - Whitfield Street

Life Science Scheme

Drawn Checked Approved

NS AN HB

Drawing Status

Planning

Project	Discipline	Level	Series	Dwg No	Rev
13538	A	E03	04	132	0

The Centro Building
39 Plender Street
London NW1 0DT
Telephone
+44 (0)20 7427 9611

info@piercyandco.com
www.piercyandco.com

Piercy&Company

Notes


This drawing is copyright Piercy&Company.
Do not scale from this drawing.
All dimensions and levels to be checked on site by the contractor and such dimensions to be his responsibility.
Report all drawing errors, omissions and discrepancies to the architect.

Drawings 'For Planning' to be read in conjunction with Piercy&Company Outline Scope of Works and Design & Access Statement

Disclaimer

This document may be issued in an editable digital CAD format to enable others to use it as background information to make alterations and/or additions. In that instance the file will be accompanied by a PDF version as a record of the original file. It is for those parties making such alterations and/or additions to ensure that they make use of current background information.

Piercy&Company accepts no liability for either: any such alterations and/or additions to the background information by others; or any other changes made by others to the architectural content of the background information itself.

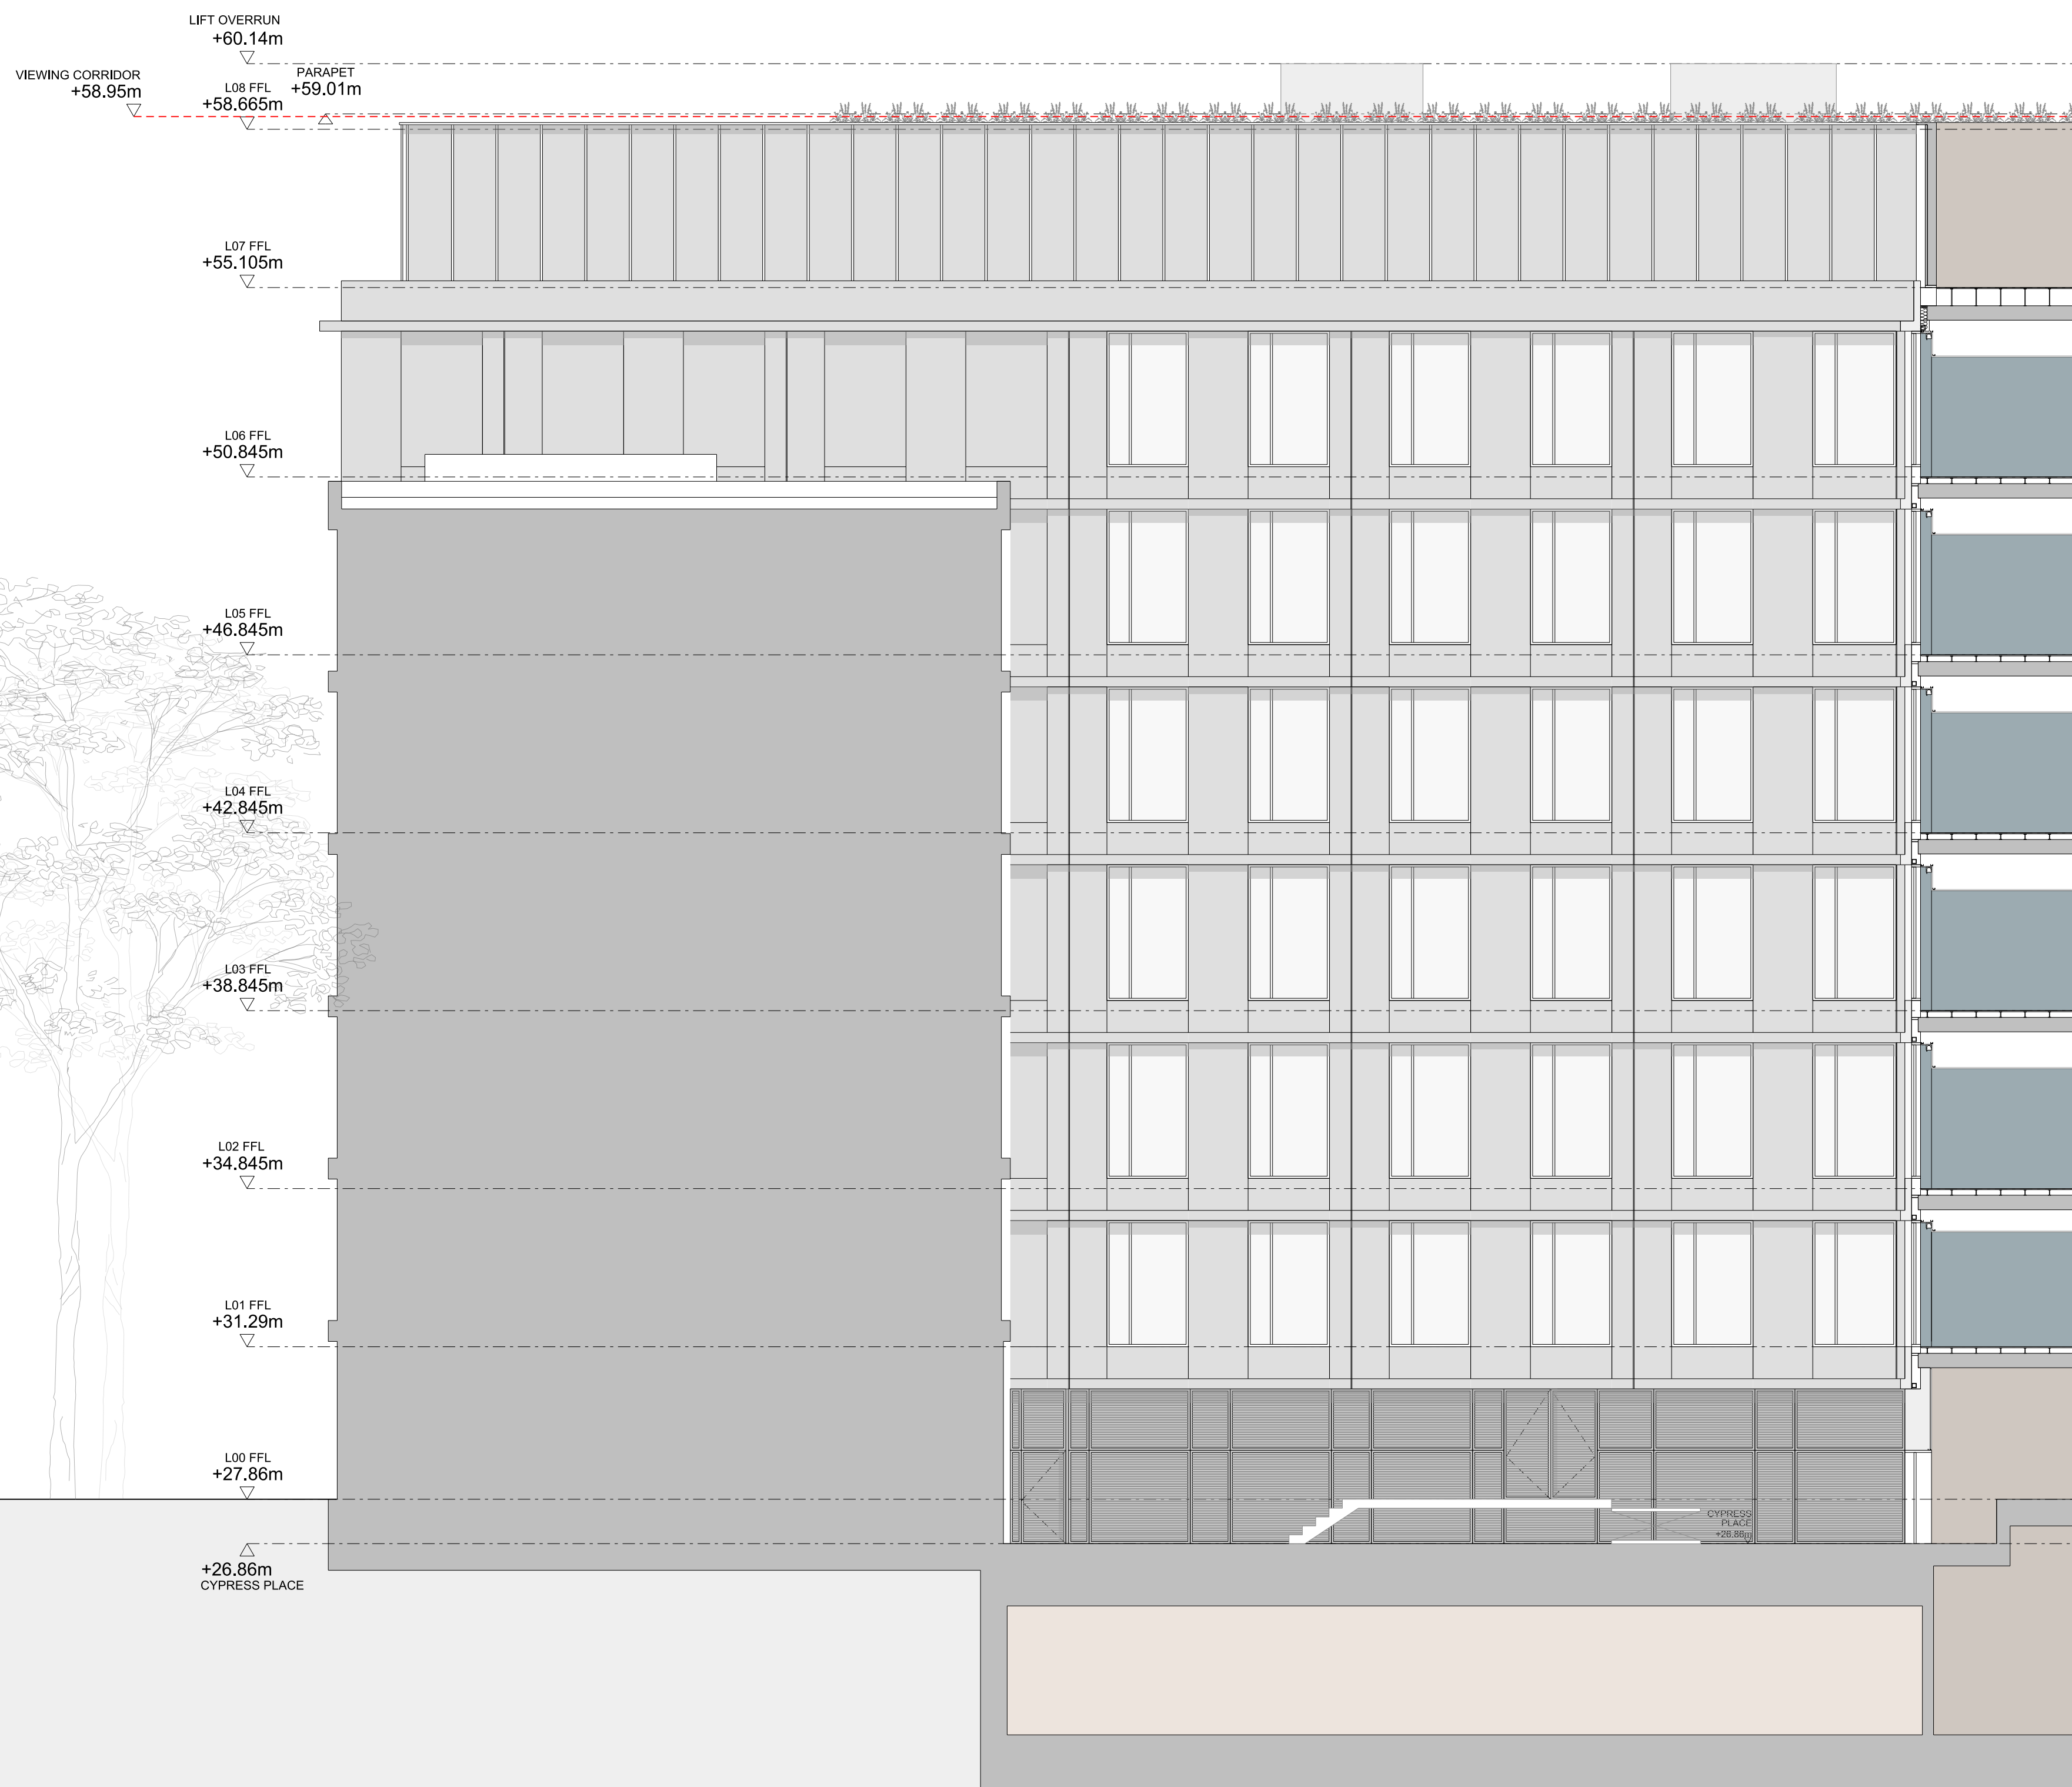


01 Proposed North Elevation - Cypress Place
Scale 1:100 @ A1



02 Proposed East Elevation - Cypress Place
Scale 1:100 @ A1

25/11/20 Issued for Planning

Rev	Date	Description

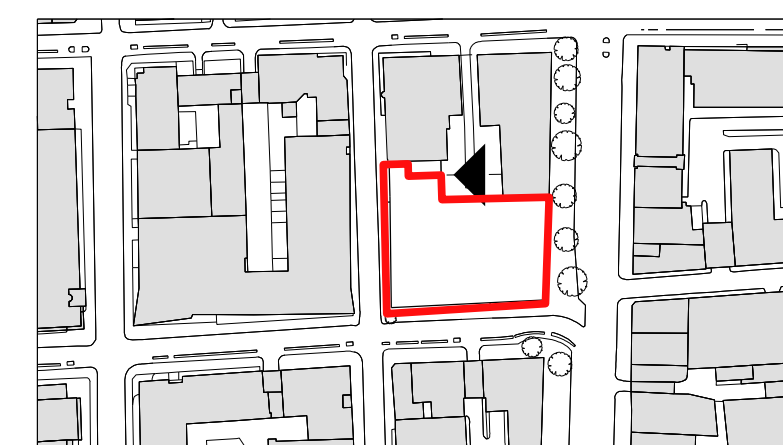

Project

The Network Building

Client

Derwent London

Date

25/11/2020

Scale

1:100 at A1

1:200 at A3

Proposed North & East Elevations - Cypress Place
Life Science Scheme

Drawn	Checked	Approved
IC	NS	HB

Drawing Status

Planning

Project	Discipline	Level	Series	Dwg No	Rev
13538	A	E04	04	133	0

The Centro Building

39 Plender Street

London NW1 0DT

Telephone

+44 (0)20 7427 9611

info@piercyandco.com

www.piercyandco.com

Piercy&Company