
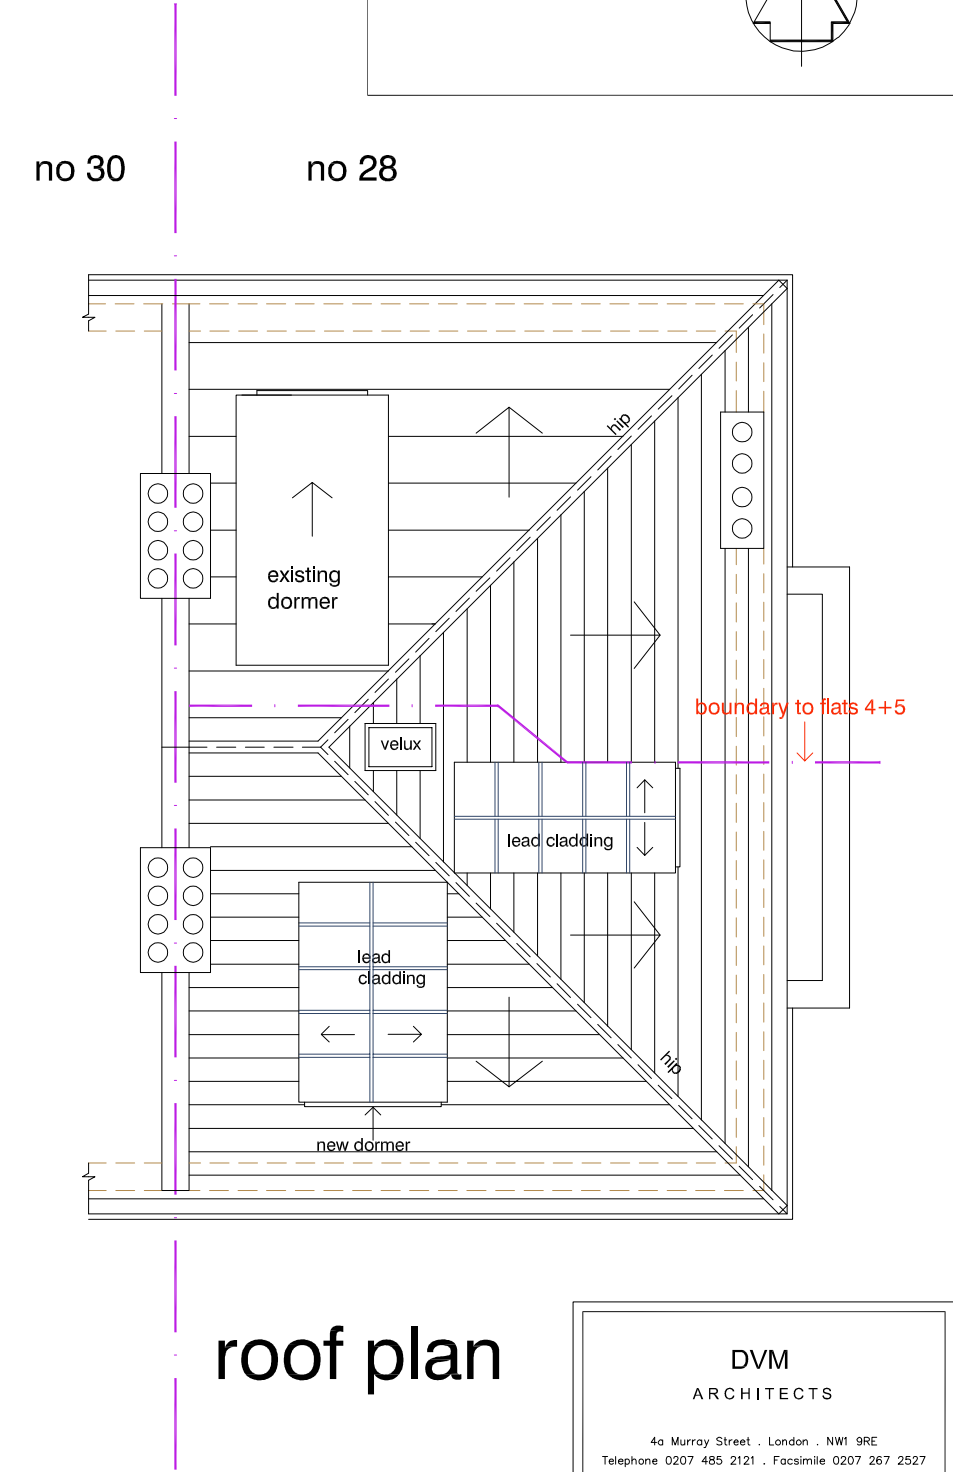
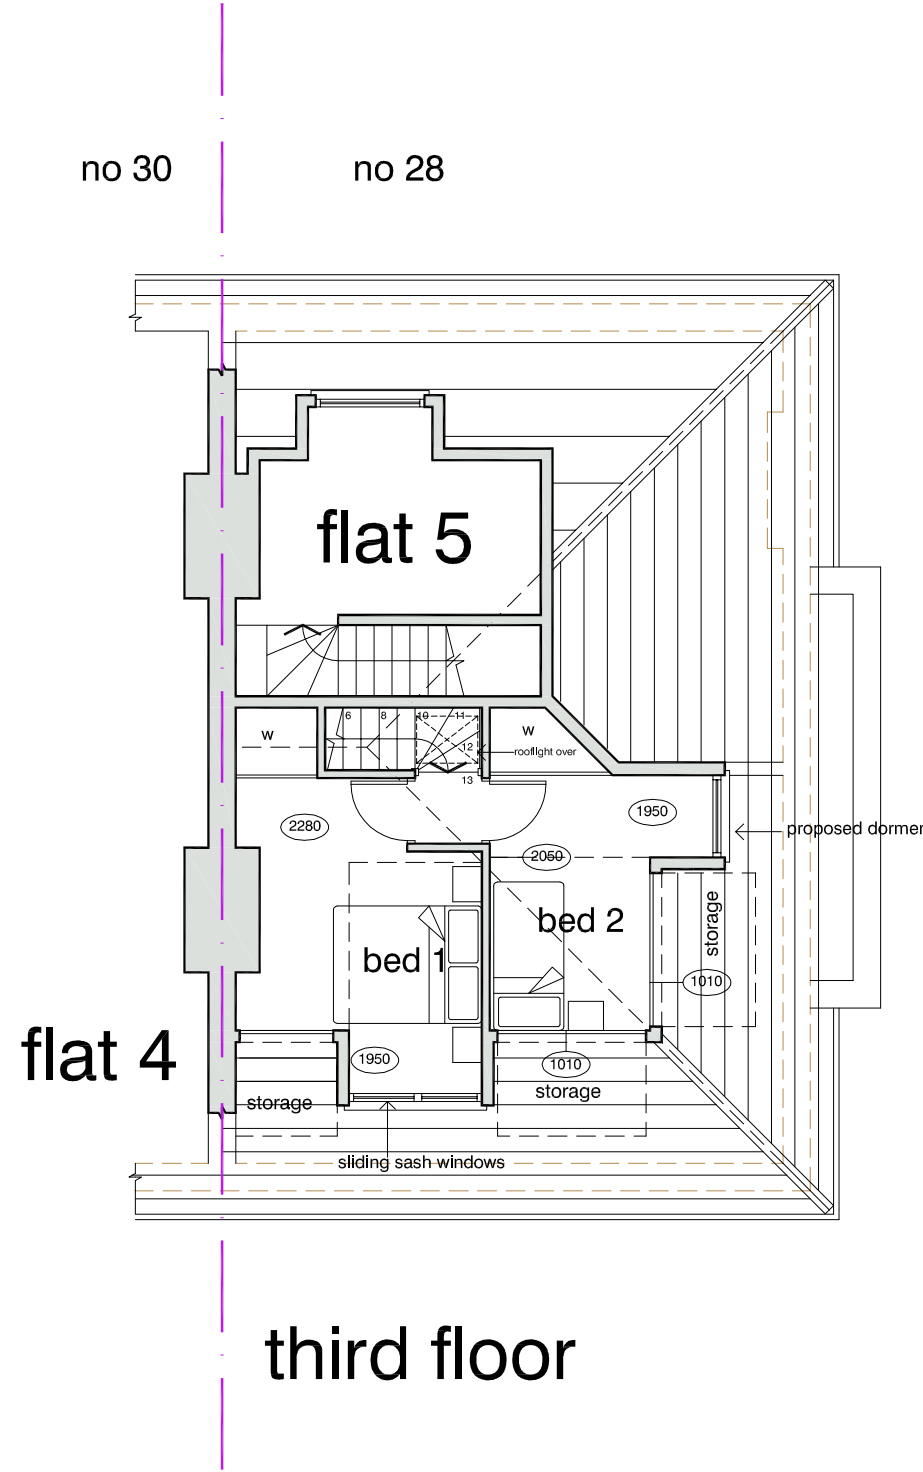


0 1 2 3 4 5 6 metres

scales 1:50 @ A1
1:100 @ A3

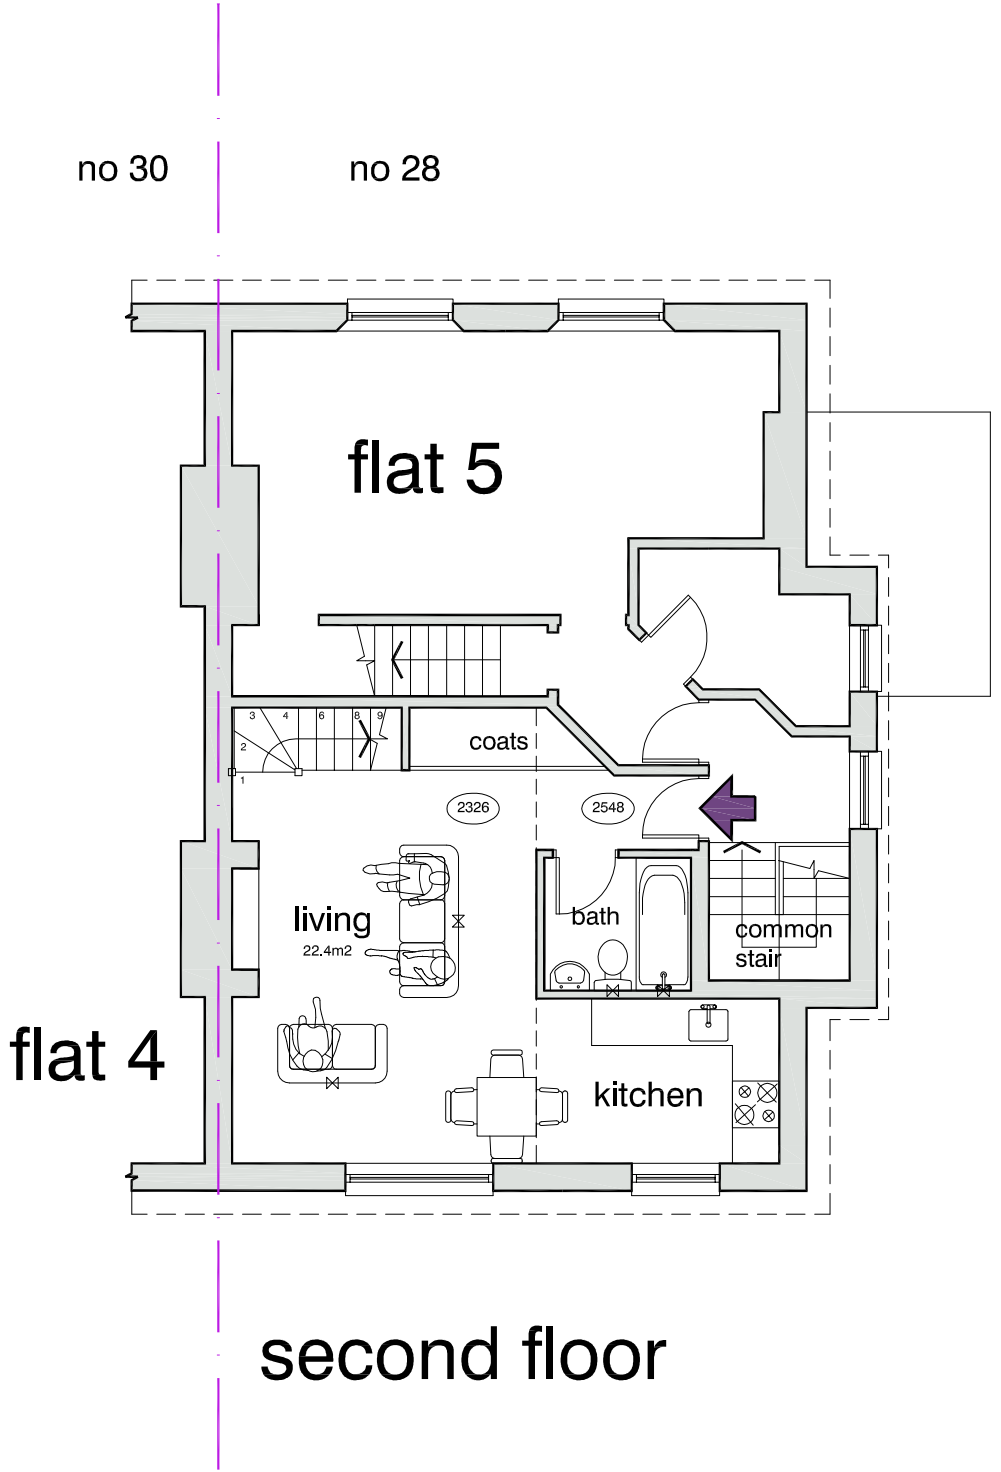

floor plans as proposed

DVM ARCHITECTS

4a Murray Street . London . NW1 9RE
Telephone 0207 485 2121 . Facsimile 0207 267 2527
e-mail: studio@dvmarch.com

Client
Dominic Loureda

Project
Flat 4, 28 King Henrys Rd
London NW3 3RP

Title
Floor Plans
AS PROPOSED

Scale	Date	Job No.
1:50	24.10.20	1124
Drawing No.	Rev.	
1124-13	D	

All dimensions are to be checked on site.
© This drawing is copyright and remains the property of David & Victoria Mercer at all times and may not be reproduced in part or whole without written consent.