


GROUND FLOOR

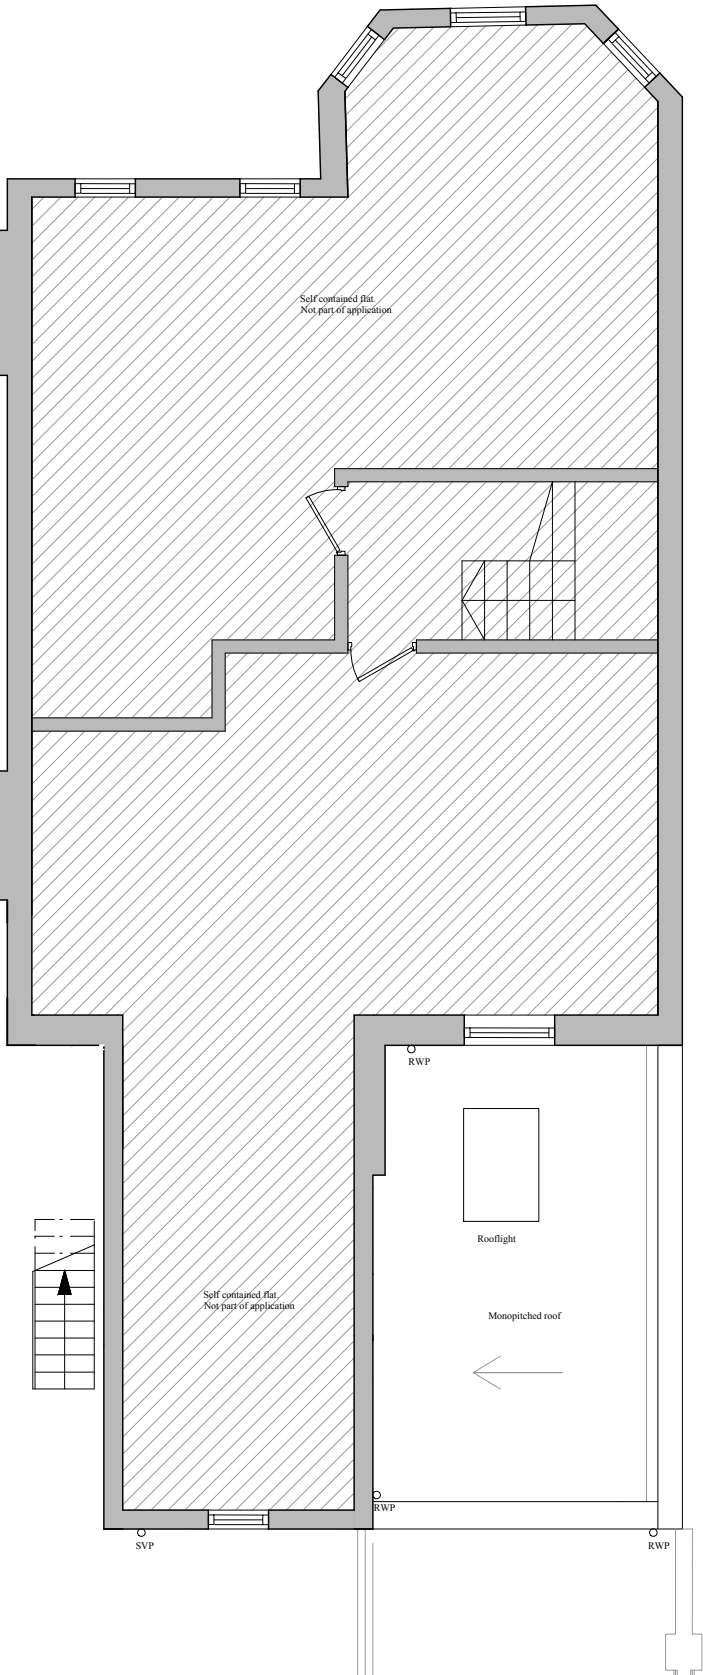

ROOF PLAN

NOTES:

REVISIONS:  
A 05.10.20  
Page size updated to A3 in order to show full extent of property  
B 11.10.20  
Route from building entrance to entrance of self contained units shown; party walls to other self contained units shown  
C 06.12.20  
Footprint and height of extension reduced

FLAT 3, 90 SHOOT-UP HILL

PROPOSED  
FLOOR PLANS

DRAWING NO:  
**210C**

DATE:  
**30.08.2020**

SCALE:  
**1.100@A3**