


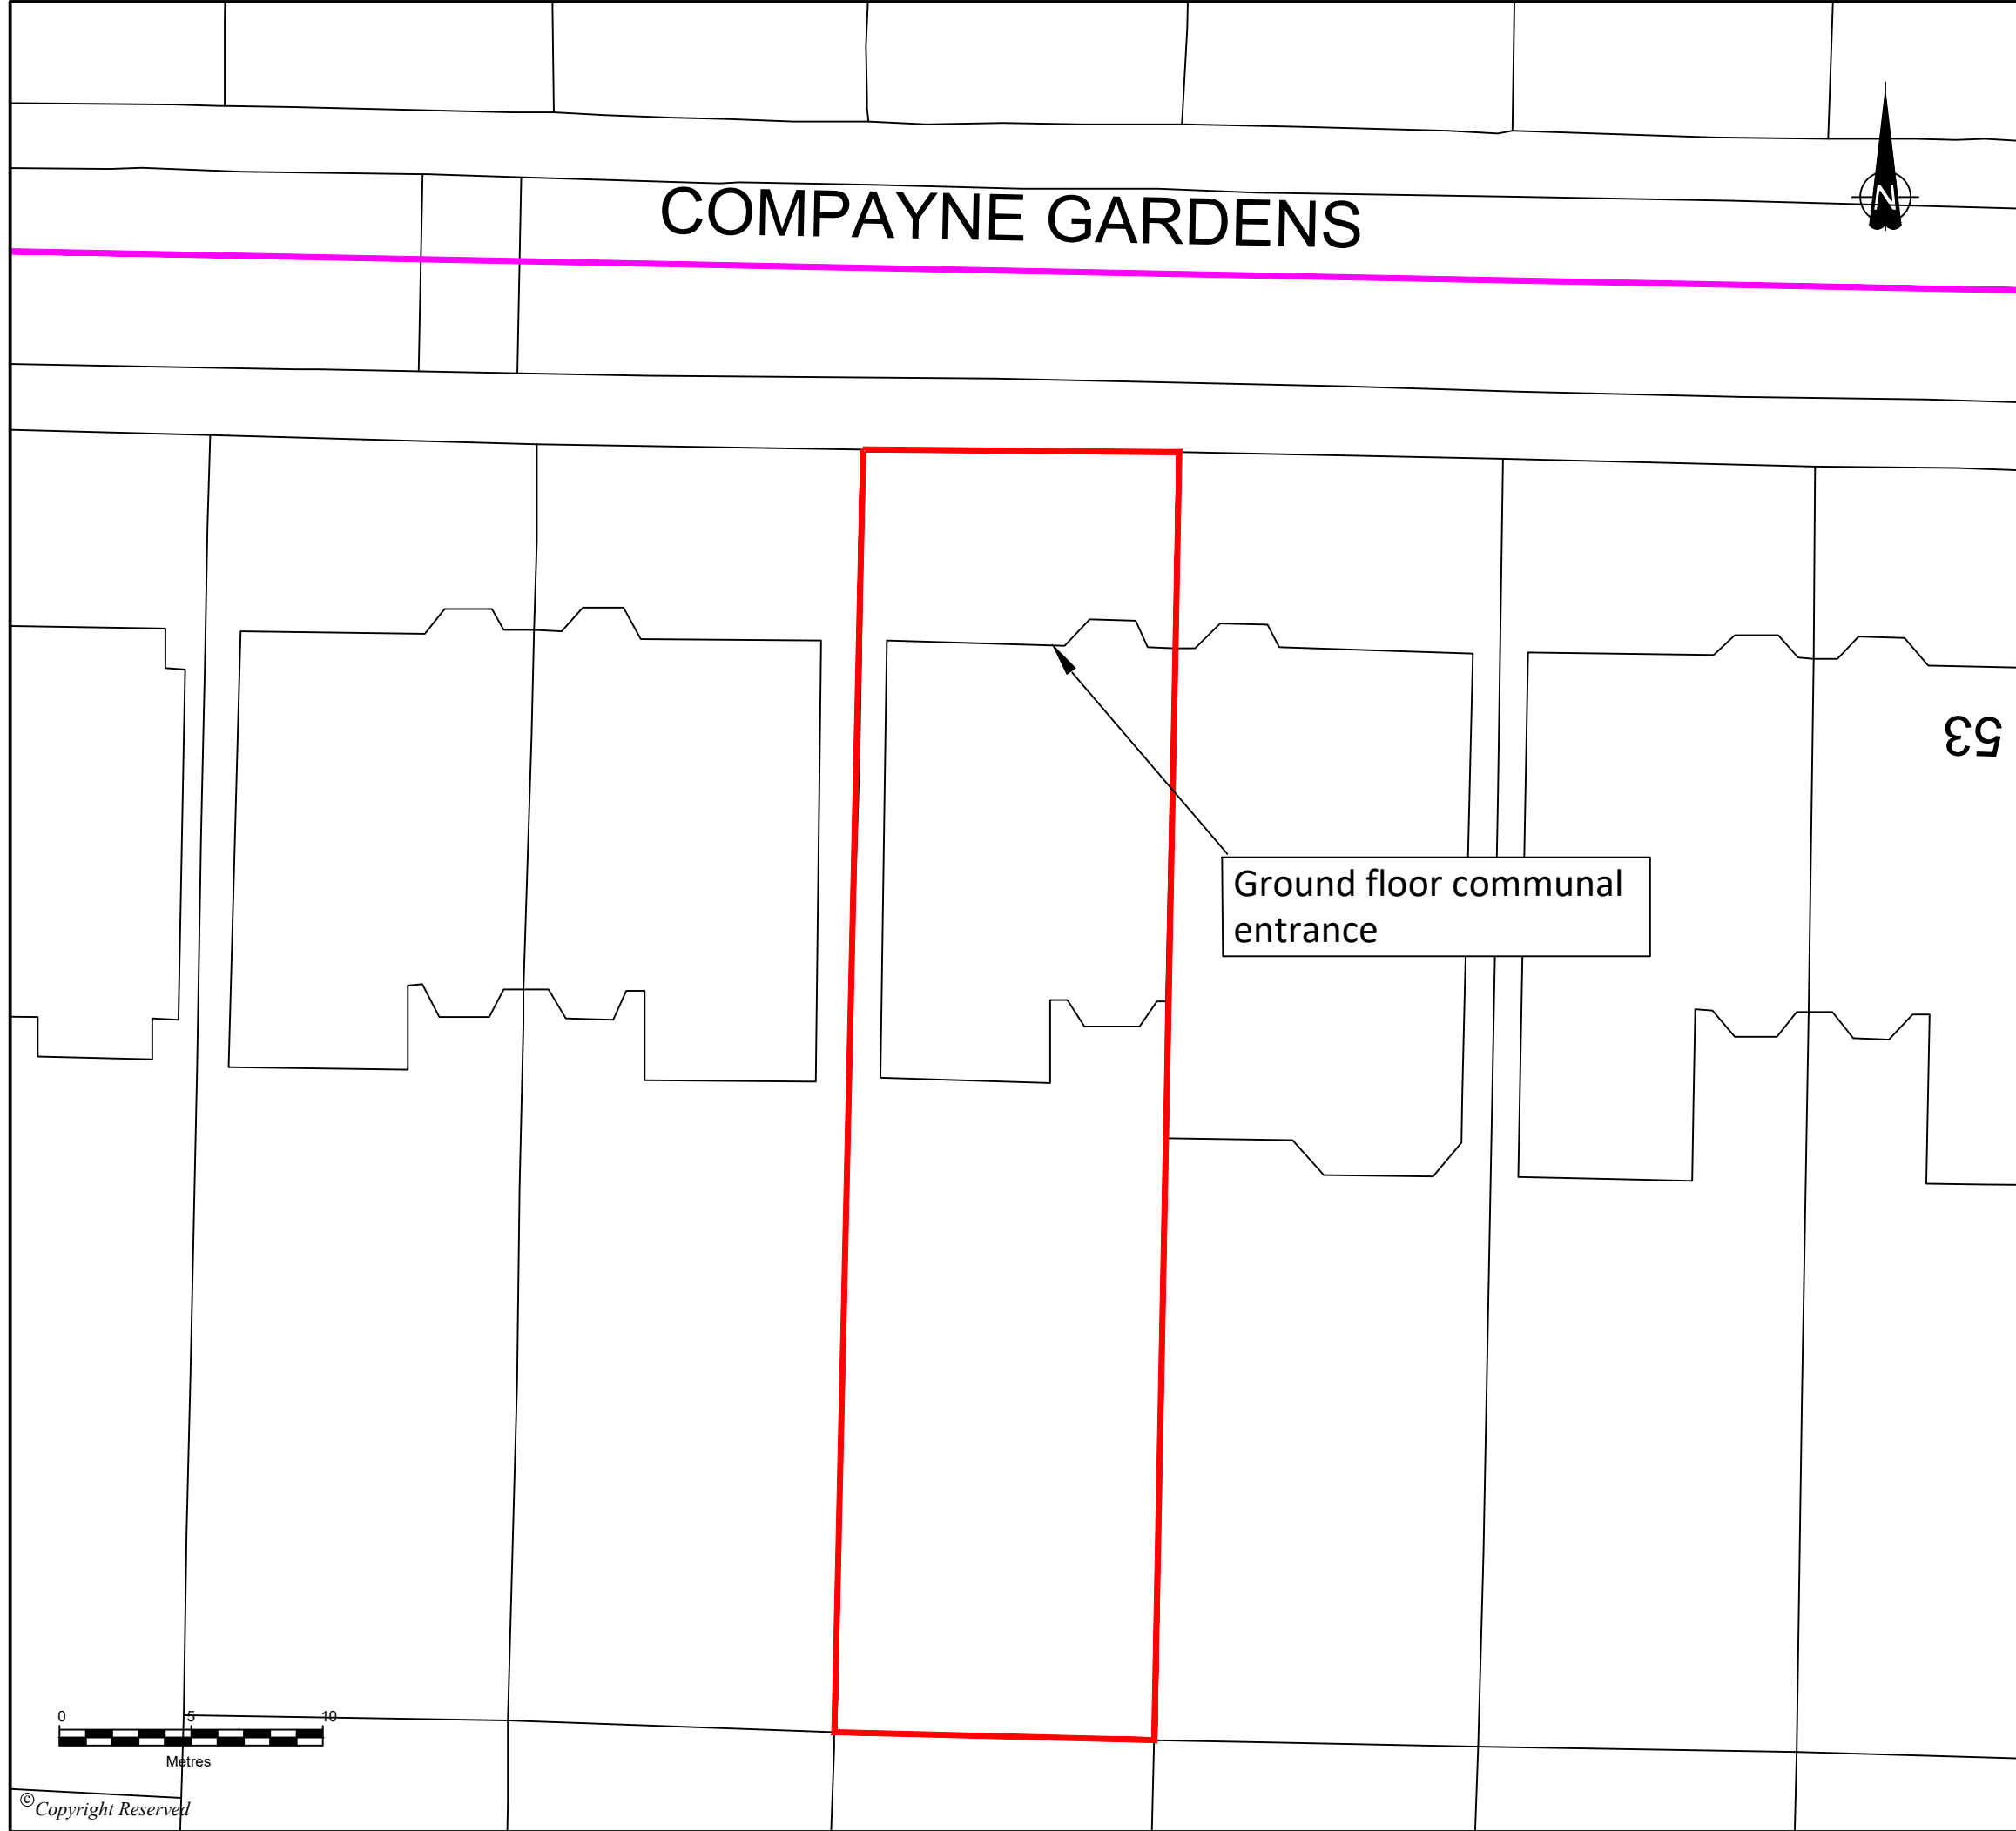

COMPAYNE GARDENS



DO NOT SCALE FROM THIS DRAWING

LEGEND

- Site Boundary (red line)
- Existing subterranean gas mains (magenta line)

59

Ground floor communal entrance

REVISION	DETAILS			DATE	DRN
CLIENT					
CADENT GAS LTD					
PROJECT					
59 COMPAYNE GARDENS, LONDON, NW6 3DB					
DRAWING TITLE					
EXISTING SITE PLAN					
DRG No. CA12007-002			REV A		
DRG SIZE A3		SCALE 1:250		DATE NOV 2020	
DRAWN BY ACH		CHECKED BY SW		APPROVED BY SW	
 wardell armstrong ☐ BIRMINGHAM ☐ BOLTON ☐ CARDIFF ☐ CARLISLE ☐ EDINBURGH ☐ GLASGOW ☐ LEEDS ☐ LONDON ☐ MANCHESTER ☐ NEWCASTLE UPON TYNE STOKE ON TRENT TEL 01782 276700 WWW.WARDELL-ARMSTRONG.COM					