


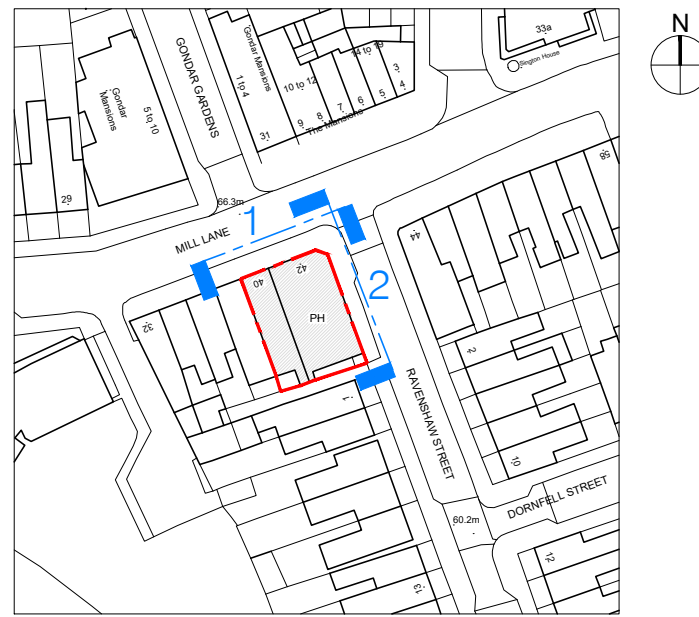

1 Existing Elevation 1
Mill Lane



2 Existing Elevation 2
Ravenshaw Street

Revisions

Ko Architects

Office 18 Network Business Centre
329-339 Putney Bridge Road | London SW15 2PG
T 020 8780 3397
E postbox@koandpartners.co.uk

Client: **Residall Property Limited**
Project: **40-42 Mill Lane, London NW6 1NR**
Dwg: **EXISTING ELEVATION 1 - MILL LANE
AND ELEVATION 2 - RAVENSHAW STREET**
Dwg No: **480-G01**
Date: **Nov 2020**
Scale: **1:50@A1**

Revision: __



1 Existing Elevation 3



2 Existing Section A

Revisions

Ko Architects

Office 18 Network Business Centre
329-339 Putney Bridge Road | London SW15 2PG
T 020 8780 3397
E postbox@koandpartners.co.uk

Client: **Residall Property Limited**
Project: **40-42 Mill Lane, London NW6 1NR**
Dwg: **EXISTING REAR ELEVATION 3 AND SECTION A**

Dwg No: **480-G02**
Date: **Nov 2020**
Scale: **1:50@A1**

Revision: __

RAVENSHAW STREET



Revisions

Ko Architects
Office 18 Network Business Centre
329-339 Putney Bridge Road | London SW15 2PG
T 020 8780 3397
E postbox@koandpartners.co.uk

Client: **Residall Property Limited**
Project: **40-42 Mill Lane, London NW6 1NR**
Dwg: **EXISTING GROUND FLOOR PLAN**

Dwg No: **480-G03**
Date: **Nov 2020**
Scale: **1:50@A1**

Revision: _____

[illegible]

0 1 2

Ko Architects
Office 18 Network Business Centre
229-339 Putney Bridge Road | London SW15 2PG
T 020 8780 3397
E postbox@koandpartners.co.uk

Dwg No: 480-G04
Date: Nov 2020
Scale: 1:50@A1

Revision: