


Front Elevation



Rear (South) Elevation

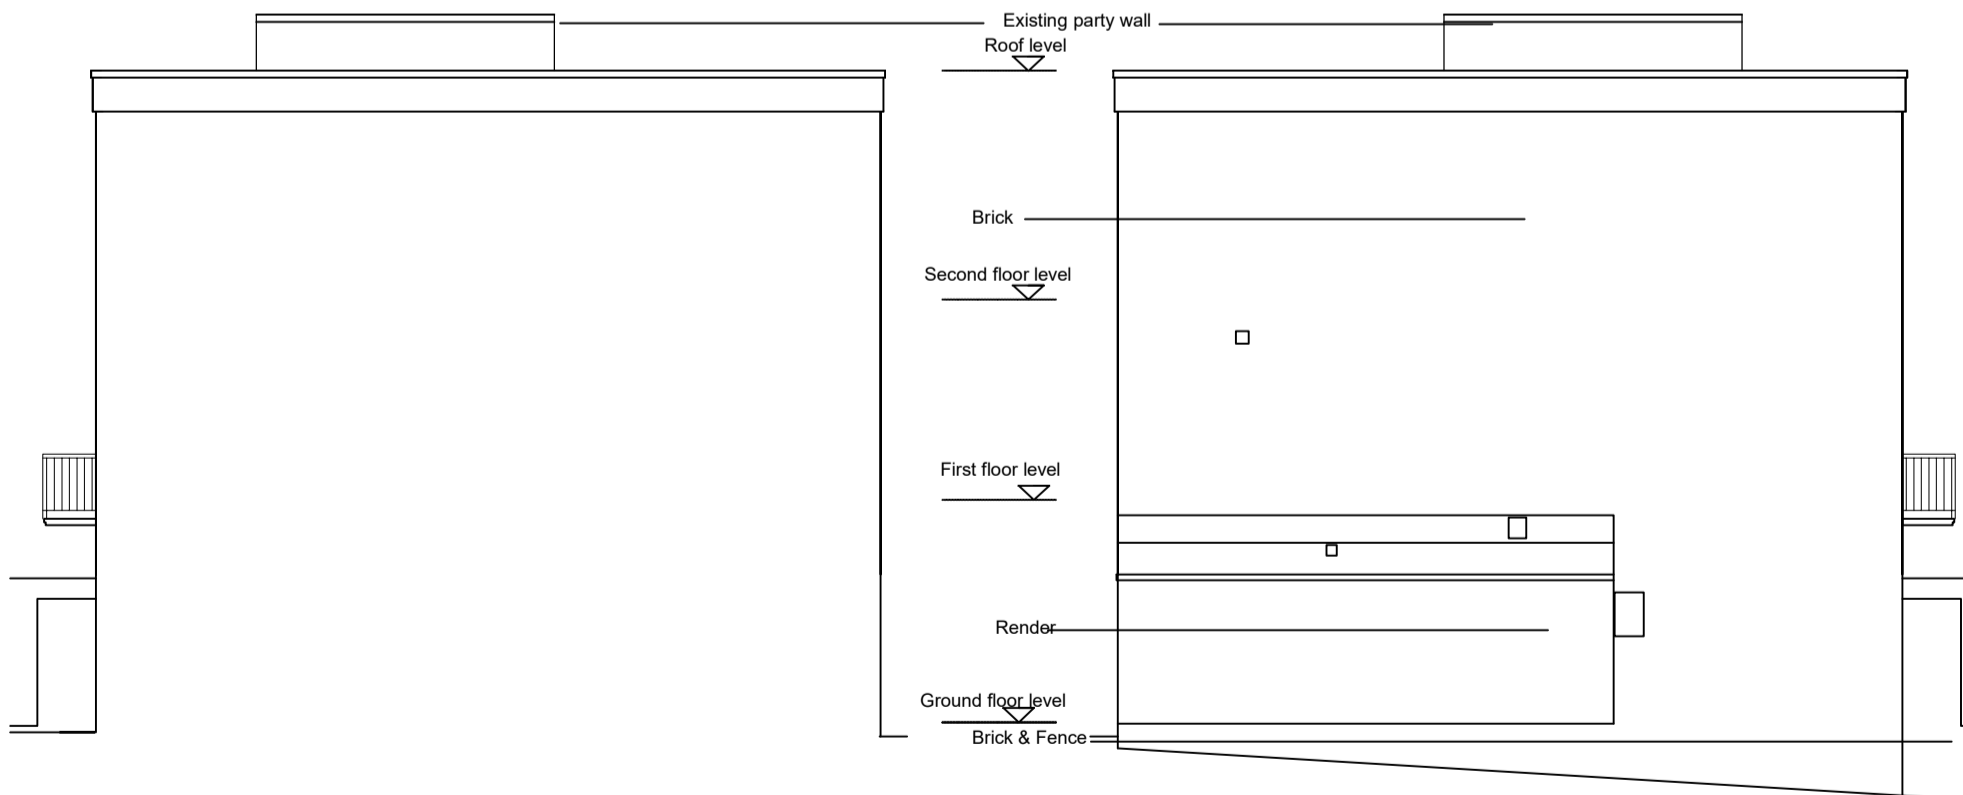


East Elevation

West Elevation

All dimensions to be ratified on site

| Rev | Date | Description |
|-----|------|-------------|
| | | |

 

105 Fellows Road London NW3
Existing Elevations

| | |
|-----------------------|-------------|
| Scale | 1:100 at A3 |
| Date | 11.11.2020 |
| Drawing Status | Planning |
| Drawing No | 101 |

| | |
|-------------------|-----|
| Job Number | 183 |
| Drawn by | ZD |
| Checked by | ZD |
| Revision | 00 |

ZED Architect

55 Church Crescent
London N3 1BL
07971902109
zoe@zedarchitect.com