


East Elevation

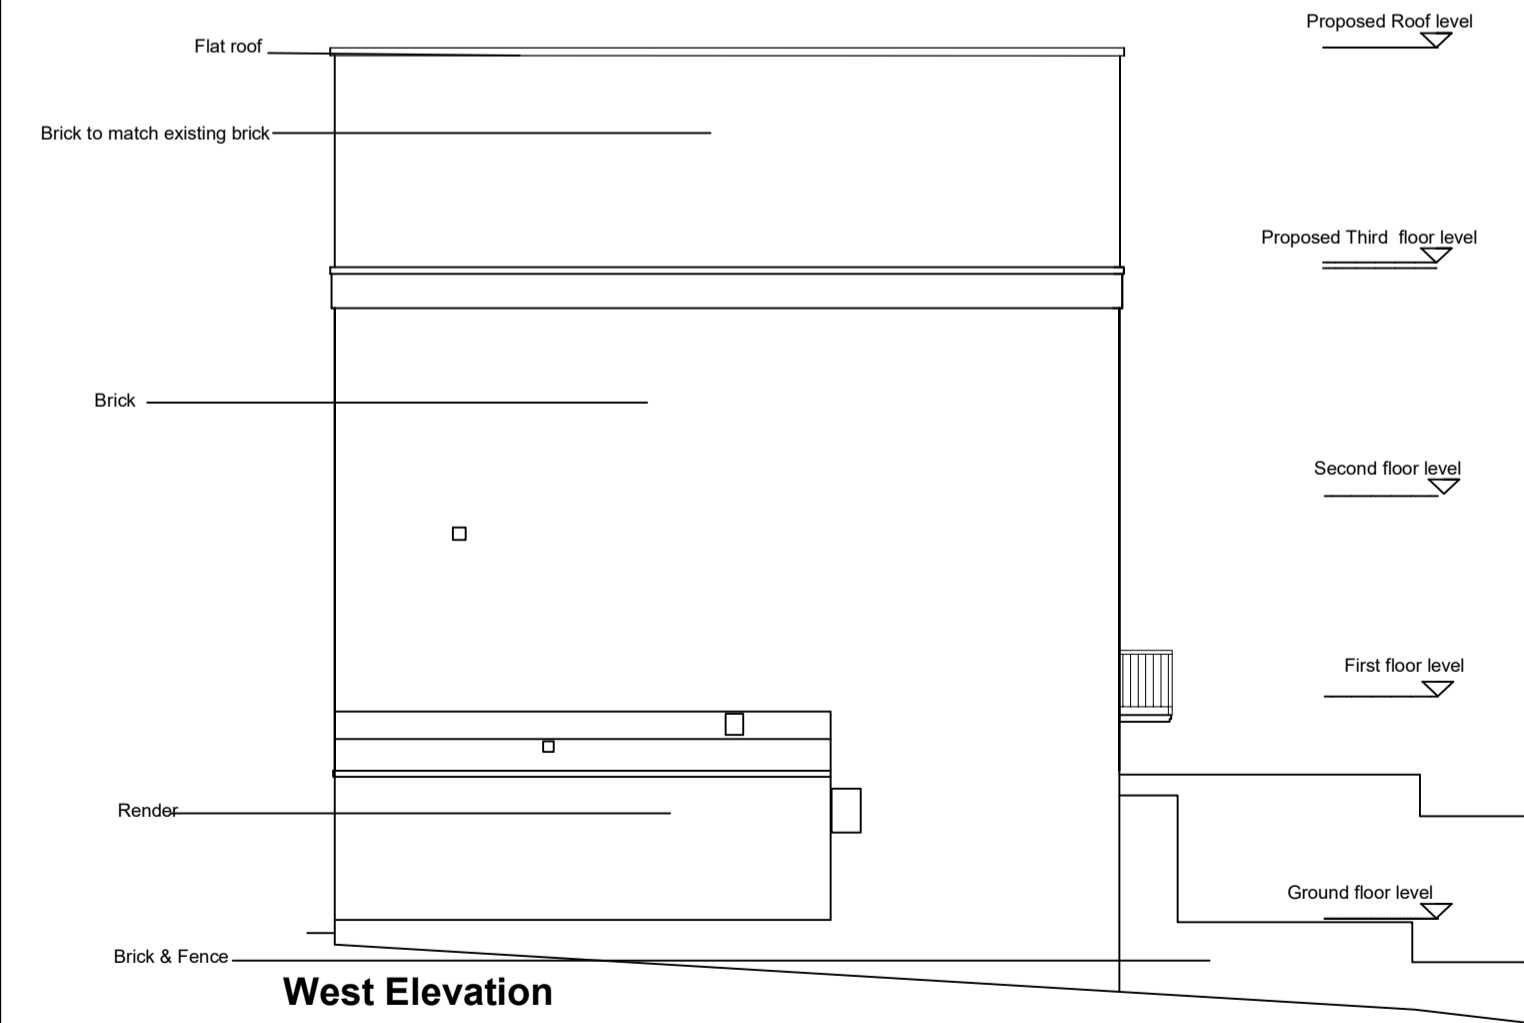

West Elevation

All dimensions to be ratified on site			105 Fellows Road London NW3 Proposed Side Elevations		ZED Architect  55 Church Crescent London N3 1BL 07971902109 zoe@zedarchitect.com		
Revisions							
Rev	Date	Description	Scale	1:100 at A3		Job Number	183
			Date	05.11.2020		Drawn by	ZD
			Drawing Status	Planning		Checked by	ZD
			Drawing No	112		Revision	00
<div>0m1m5m</div>							