

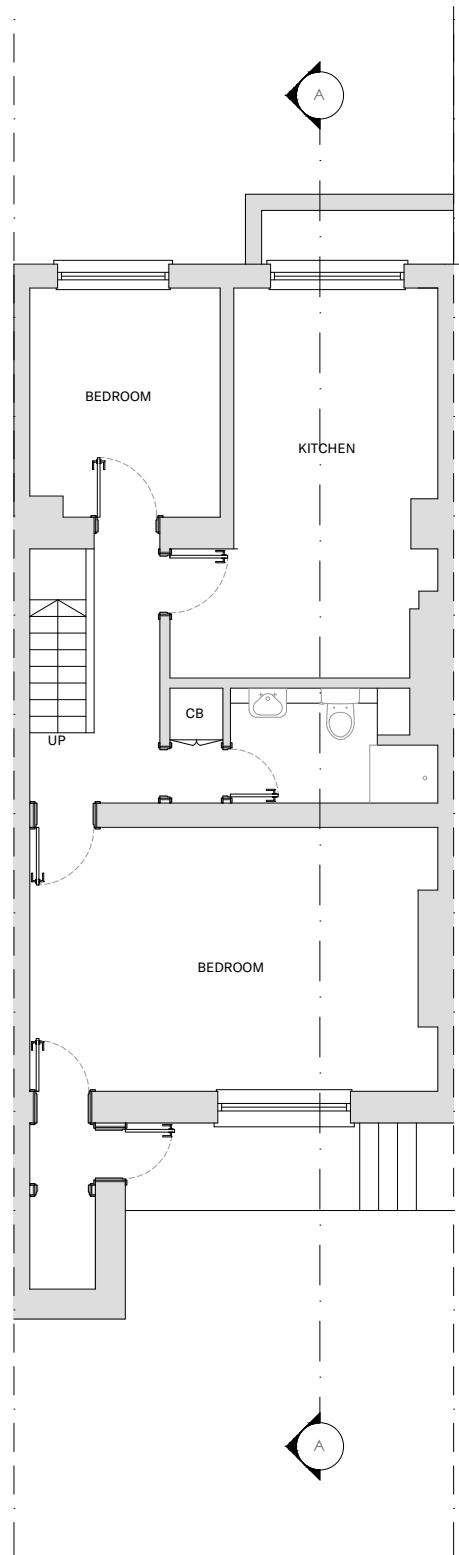


EXISTING PLANS


SCALE 1.100

 


EXISTING GROUND FLOOR
SCALE 1.100

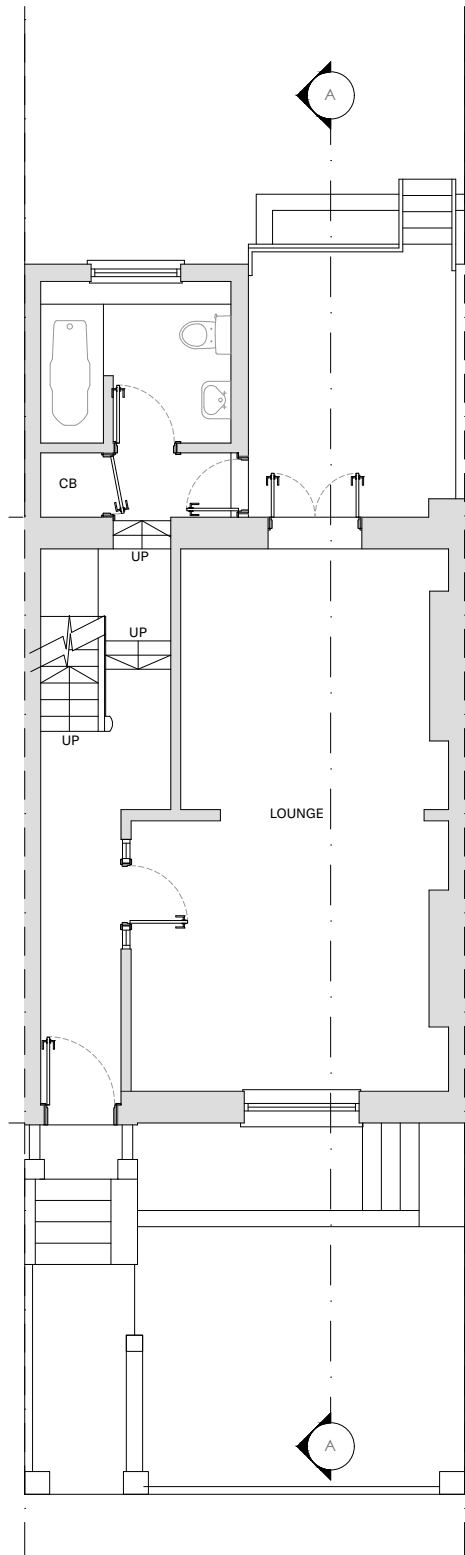


EXISTING FIRST FLOOR
SCALE 1.100

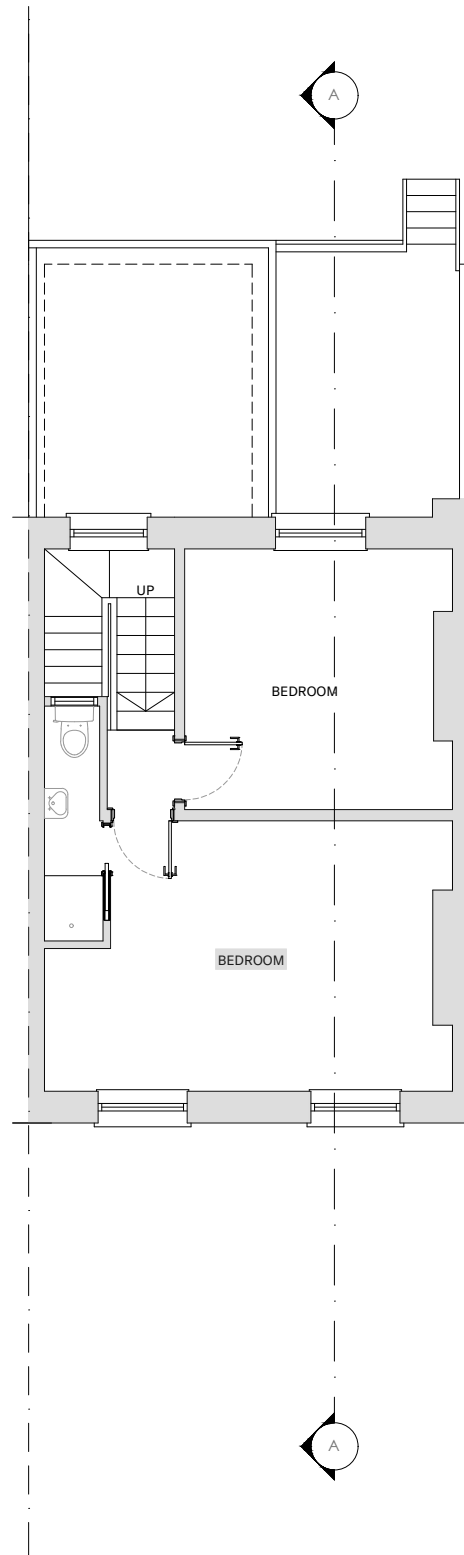

EXISTING SECOND FLOOR
SCALE 1.100

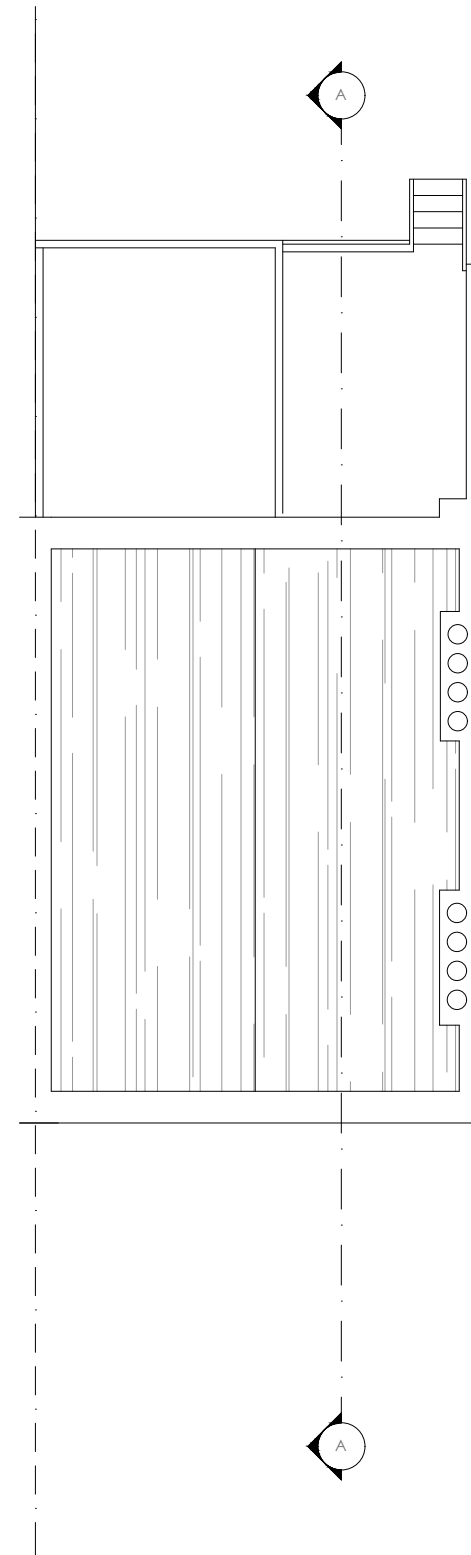

EXISTING ROOF
SCALE 1.100

 

Written dimensions to be taken in preference to scaled dimensions. The Contractor is responsible for checking all dimensions before work starts.

All work is to be carried out to the requirements, and to the satisfaction of the Local Authority. These drawings are for planning purposes only.

Any discrepancies to be brought to the attention of 4D Planning Consultants immediately.

| Rev | Date | Description | by | chk |
|-----|------|-------------|----|-----|
| | | | | |
| | | | | |
| | | | | |

4D PLANNING™
Chartered Town Planners & Architectural Technicians

www.GetMePlanning.com®

Client
Cindy



Project
**48 Prince of Wales Road,
London, NW5 3LN**

Title
Existing Floor Plans


| | |
|------------------------------|--------|
| Date: November 2020 | Rev: / |
| Scale: 1:50 @ A1, 1:100 @ A3 | |
| Drawing No. PL-EP-01 | |

PROPOSED PLANS


SCALE 1.100

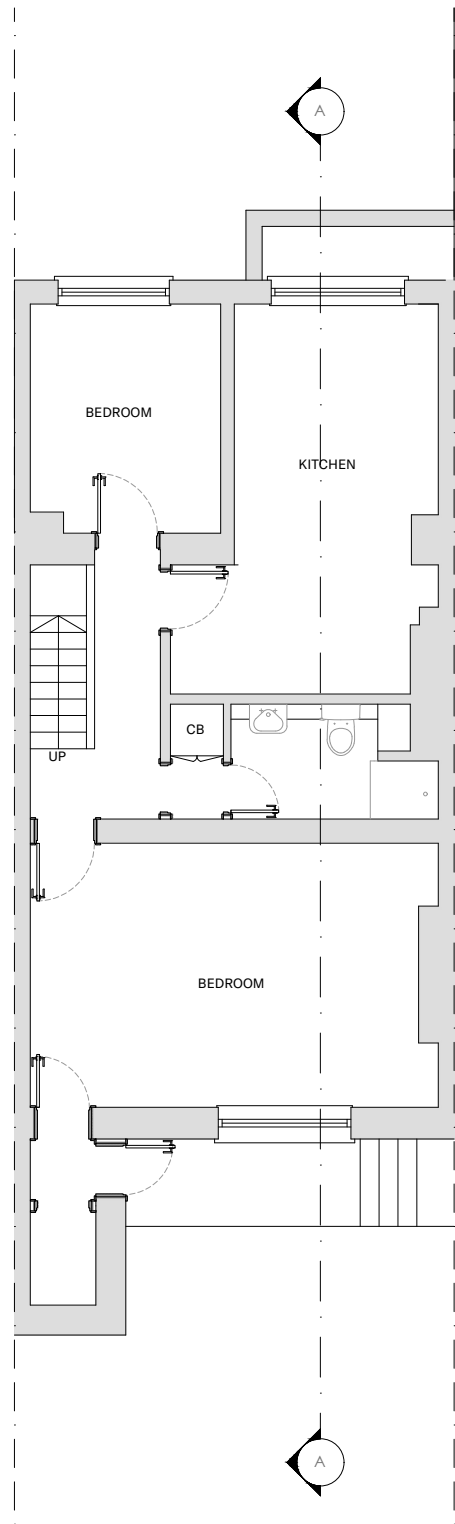 


PROPOSED GROUND FLOOR
SCALE 1.100

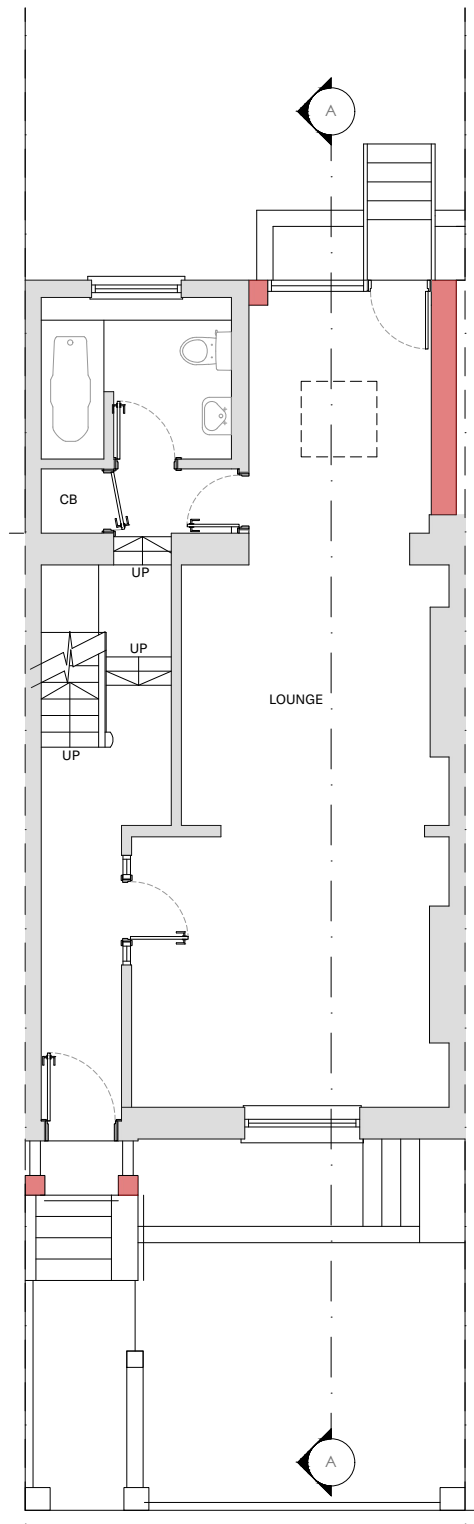

PROPOSED FIRST FLOOR
SCALE 1.100

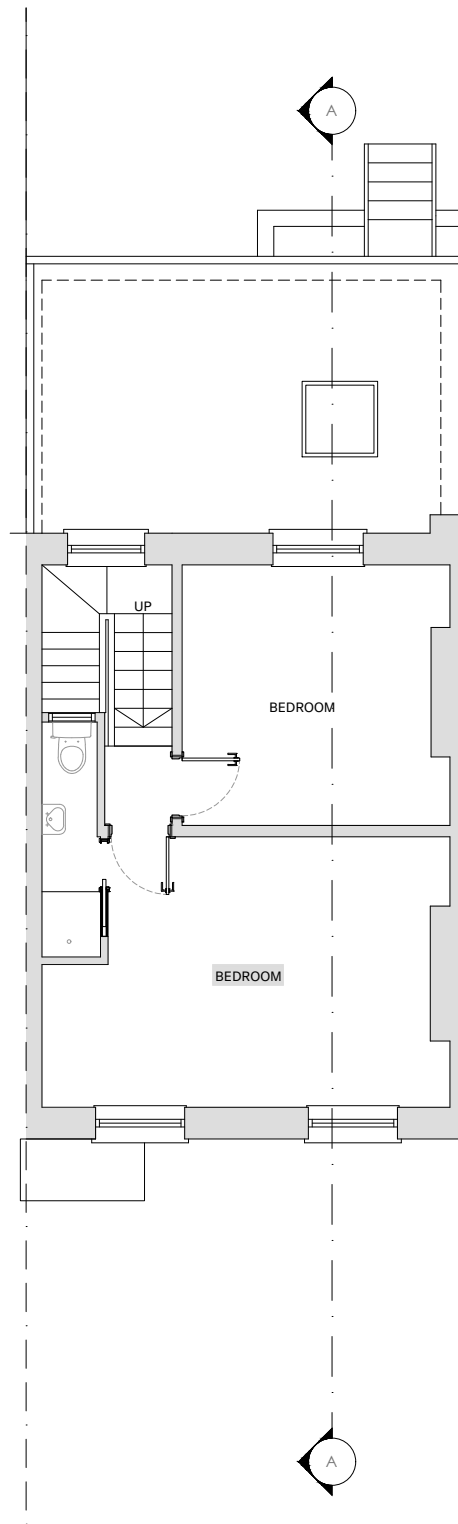

PROPOSED SECOND FLOOR
SCALE 1.100

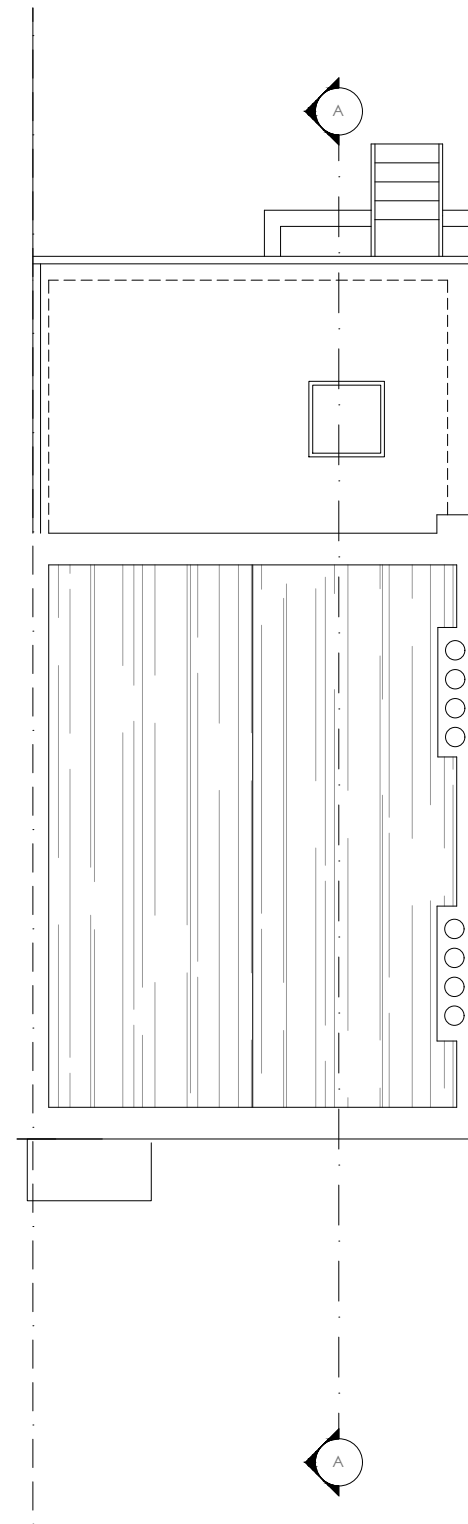

PROPOSED ROOF
SCALE 1.100



Written dimensions to be taken in preference to scaled dimensions. The Contractor is responsible for checking all dimensions before work starts.

All work is to be carried out to the requirements, and to the satisfaction of the Local Authority. These drawings are for planning purposes only.

Any discrepancies to be brought to the attention of 4D Planning Consultants immediately.

| Rev | Date | Description | by | chk |
|-----|------|-------------|----|-----|
| | | | | |
| | | | | |
| | | | | |

4D PLANNING™
Chartered Town Planners & Architectural Technicians

www.GetMePlanning.com®

Client
Cindy

Project
**48 Prince of Wales Road,
London, NW5 3LN**

Title
Proposed Floor Plans

| | |
|------------------------------|--------|
| Date: November 2020 | Rev: / |
| Scale: 1:50 @ A1, 1:100 @ A3 | |
| Drawing No. PL-PP-01 | |

EXISTING ELEVATIONS


SCALE 1:100




EXISTING FRONT ELEVATION
SCALE 1:100



EXISTING REAR ELEVATION
SCALE 1:100

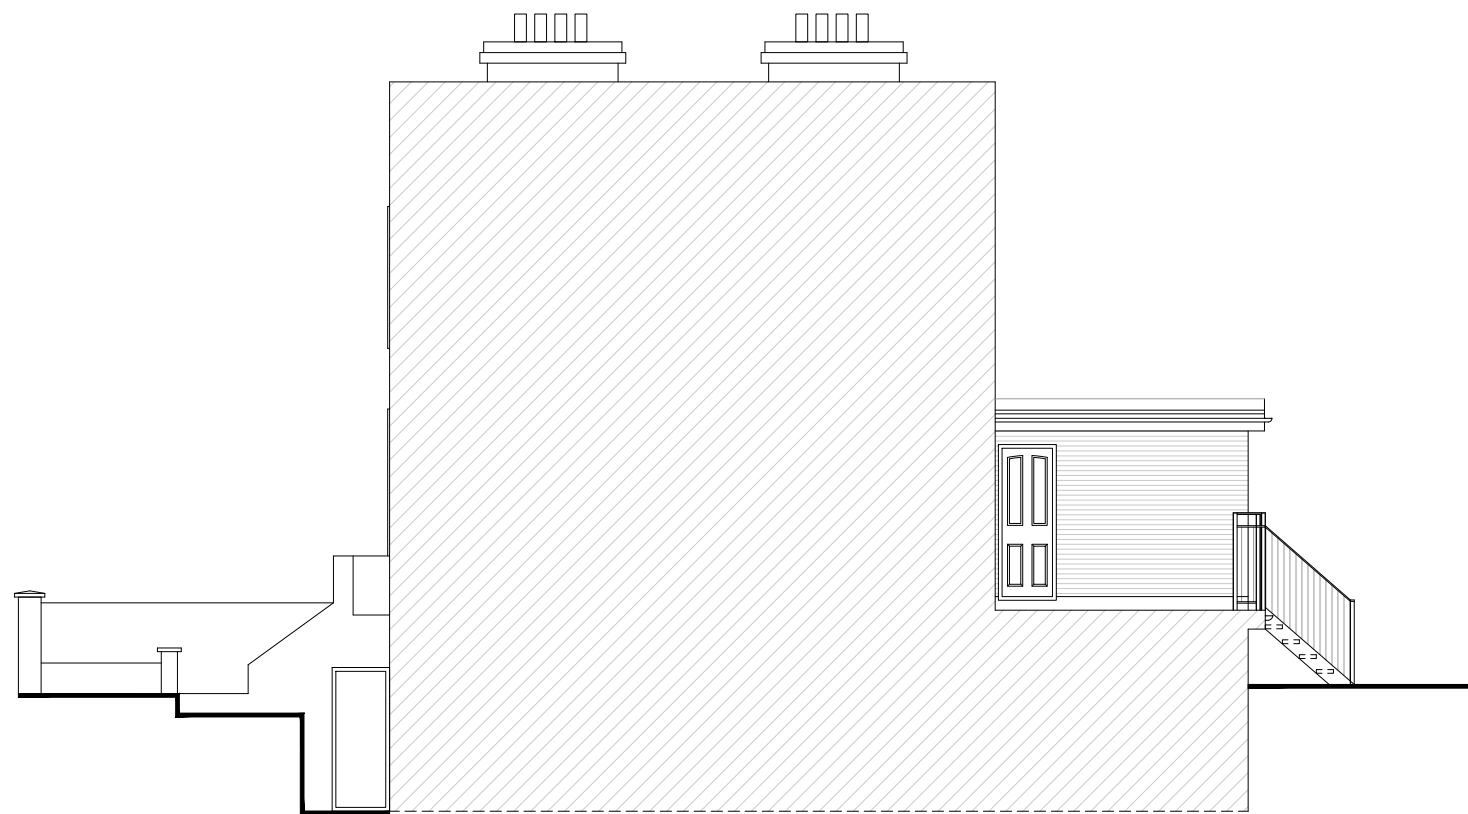

EXISTING SIDE ELEVATION 01
SCALE 1:100

 

Written dimensions to be taken in preference to scaled dimensions. The Contractor is responsible for checking all dimensions before work starts.

All work is to be carried out to the requirements, and to the satisfaction of the Local Authority. These drawings are for planning purposes only.

Any discrepancies to be brought to the attention of 4D Planning Consultants immediately.

| Rev | Date | Description | by | chk |
|-----|------|-------------|----|-----|
| | | | | |
| | | | | |
| | | | | |

4D PLANNING™
Chartered Town Planners & Architectural Technicians

www.GetMePlanning.com®

Client
Cindy

Project
**48 Prince of Wales Road,
London, NW5 3LN**

Title
Existing Elevations

| | |
|------------------------------|--------|
| Date: November 2020 | Rev: / |
| Scale: 1:50 @ A1, 1:100 @ A3 | |
| Drawing No. PL-EE-01 | |

PROPOSED ELEVATIONS


SCALE 1.100




PROPOSED FRONT ELEVATION
SCALE 1.100



PROPOSED REAR ELEVATION
SCALE 1.100

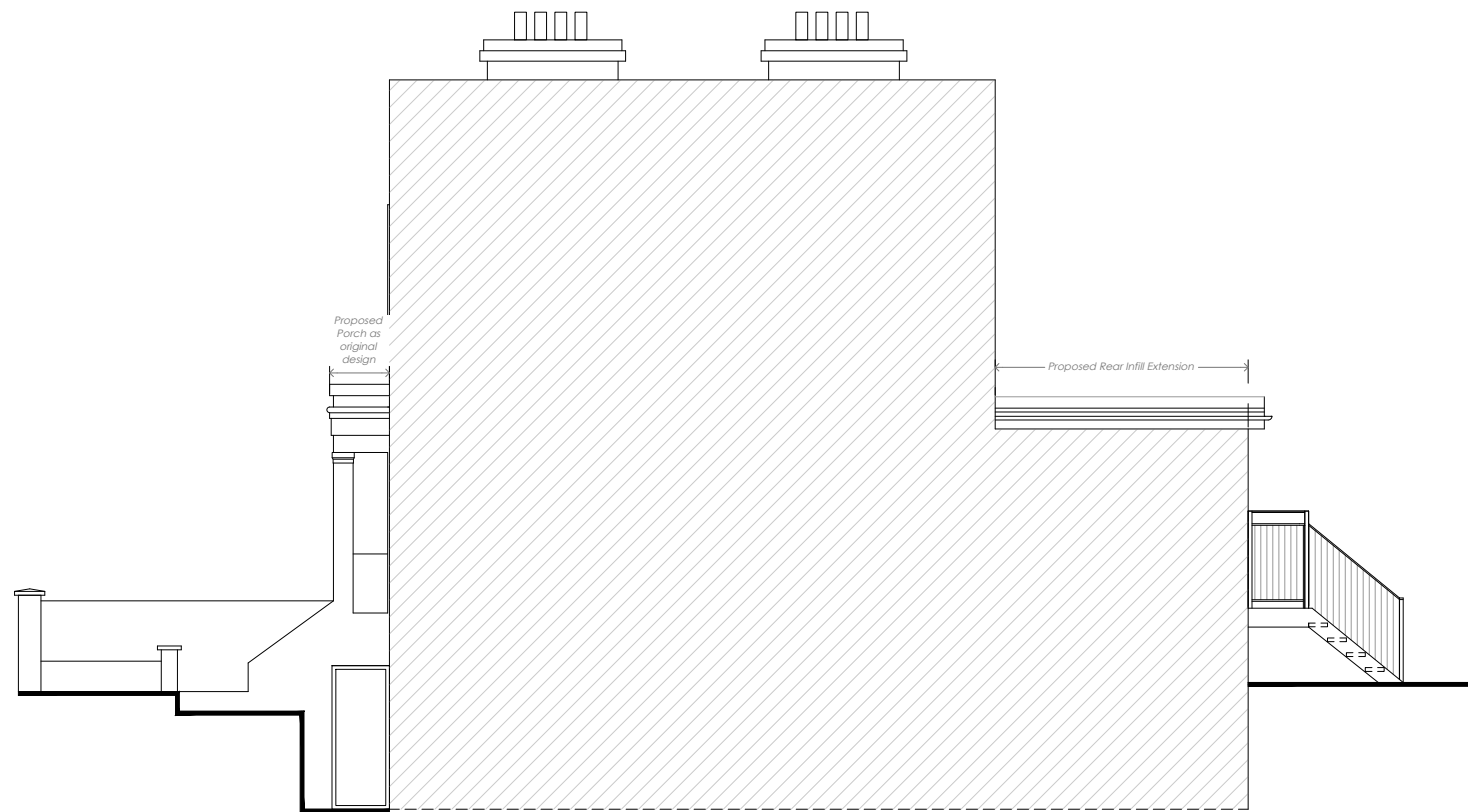

PROPOSED SIDE ELEVATION 01
SCALE 1.100

 

Written dimensions to be taken in preference to scaled dimensions. The Contractor is responsible for checking all dimensions before work starts.

All work is to be carried out to the requirements, and to the satisfaction of the Local Authority. These drawings are for planning purposes only

Any discrepancies to be brought to the attention of 4D Planning Consultants immediately.

| Rev | Date | Description | by | chk |
|-----|------|-------------|----|-----|
| | | | | |
| | | | | |
| | | | | |

4D PLANNING™
Chartered Town Planners & Architectural Technicians

www.GetMePlanning.com®

Client
Cindy

Project
**48 Prince of Wales Road,
London, NW5 3LN**

Title
Proposed Elevations

Date: November 2020
Scale: 1:50 @ A1, 1:100 @ A3
Drawing No. PL-PE-01

Rev: /

SECTIONS
SCALE 1.100



EXISTING SECTION
SCALE 1.100



PROPOSED SECTION
SCALE 1.100



Written dimensions to be taken in preference to scaled dimensions. The Contractor is responsible for checking all dimensions before work starts.

All work is to be carried out to the requirements, and to the satisfaction of the Local Authority. These drawings are for planning purposes only

Any discrepancies to be brought to the attention of 4D Planning Consultants immediately.

| Rev | Date | Description | by | chk |
|-----|------|-------------|----|-----|
| | | | | |
| | | | | |
| | | | | |

4D PLANNING™
Chartered Town Planners & Architectural Technicians

www.GetMePlanning.com®

Client
Cindy

Project
**48 Prince of Wales Road,
London, NW5 3LN**

Title
Sections

| | |
|------------------------------|--------|
| Date: November 2020 | Rev: / |
| Scale: 1:50 @ A1, 1:100 @ A3 | |
| Drawing No. PL-SE-01 | |