




2 Balcony Elevation AA
Scale: 1:20

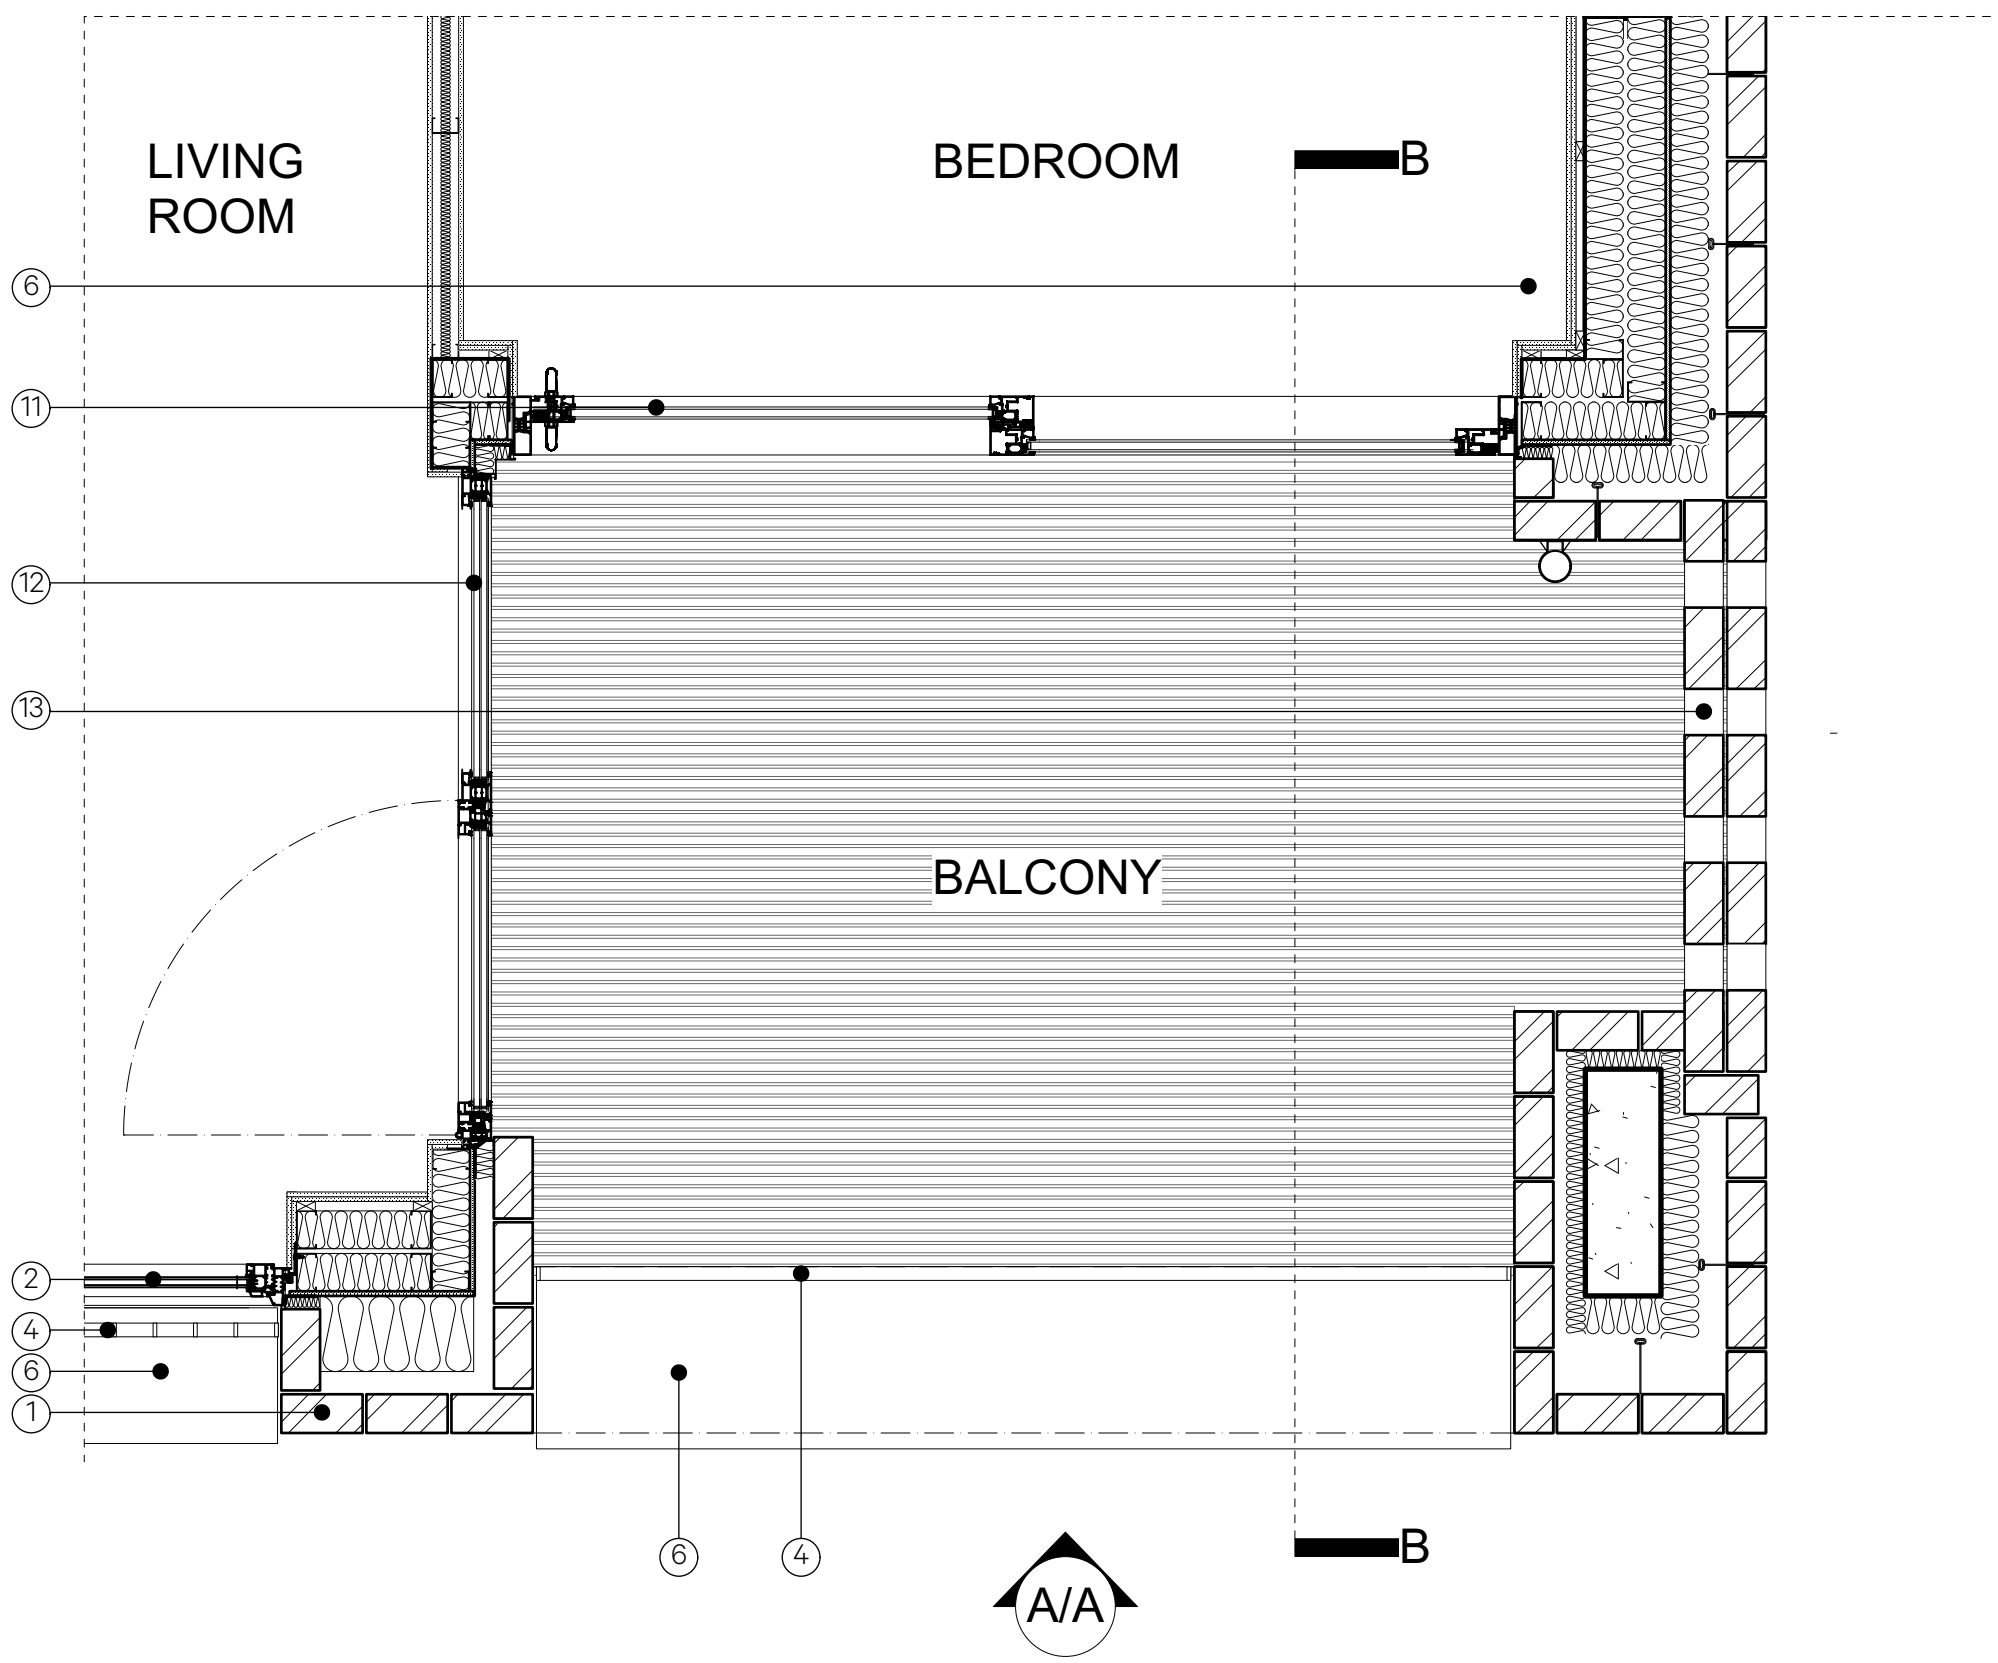


1 Balcony Detailed Plan
Scale: 1:20

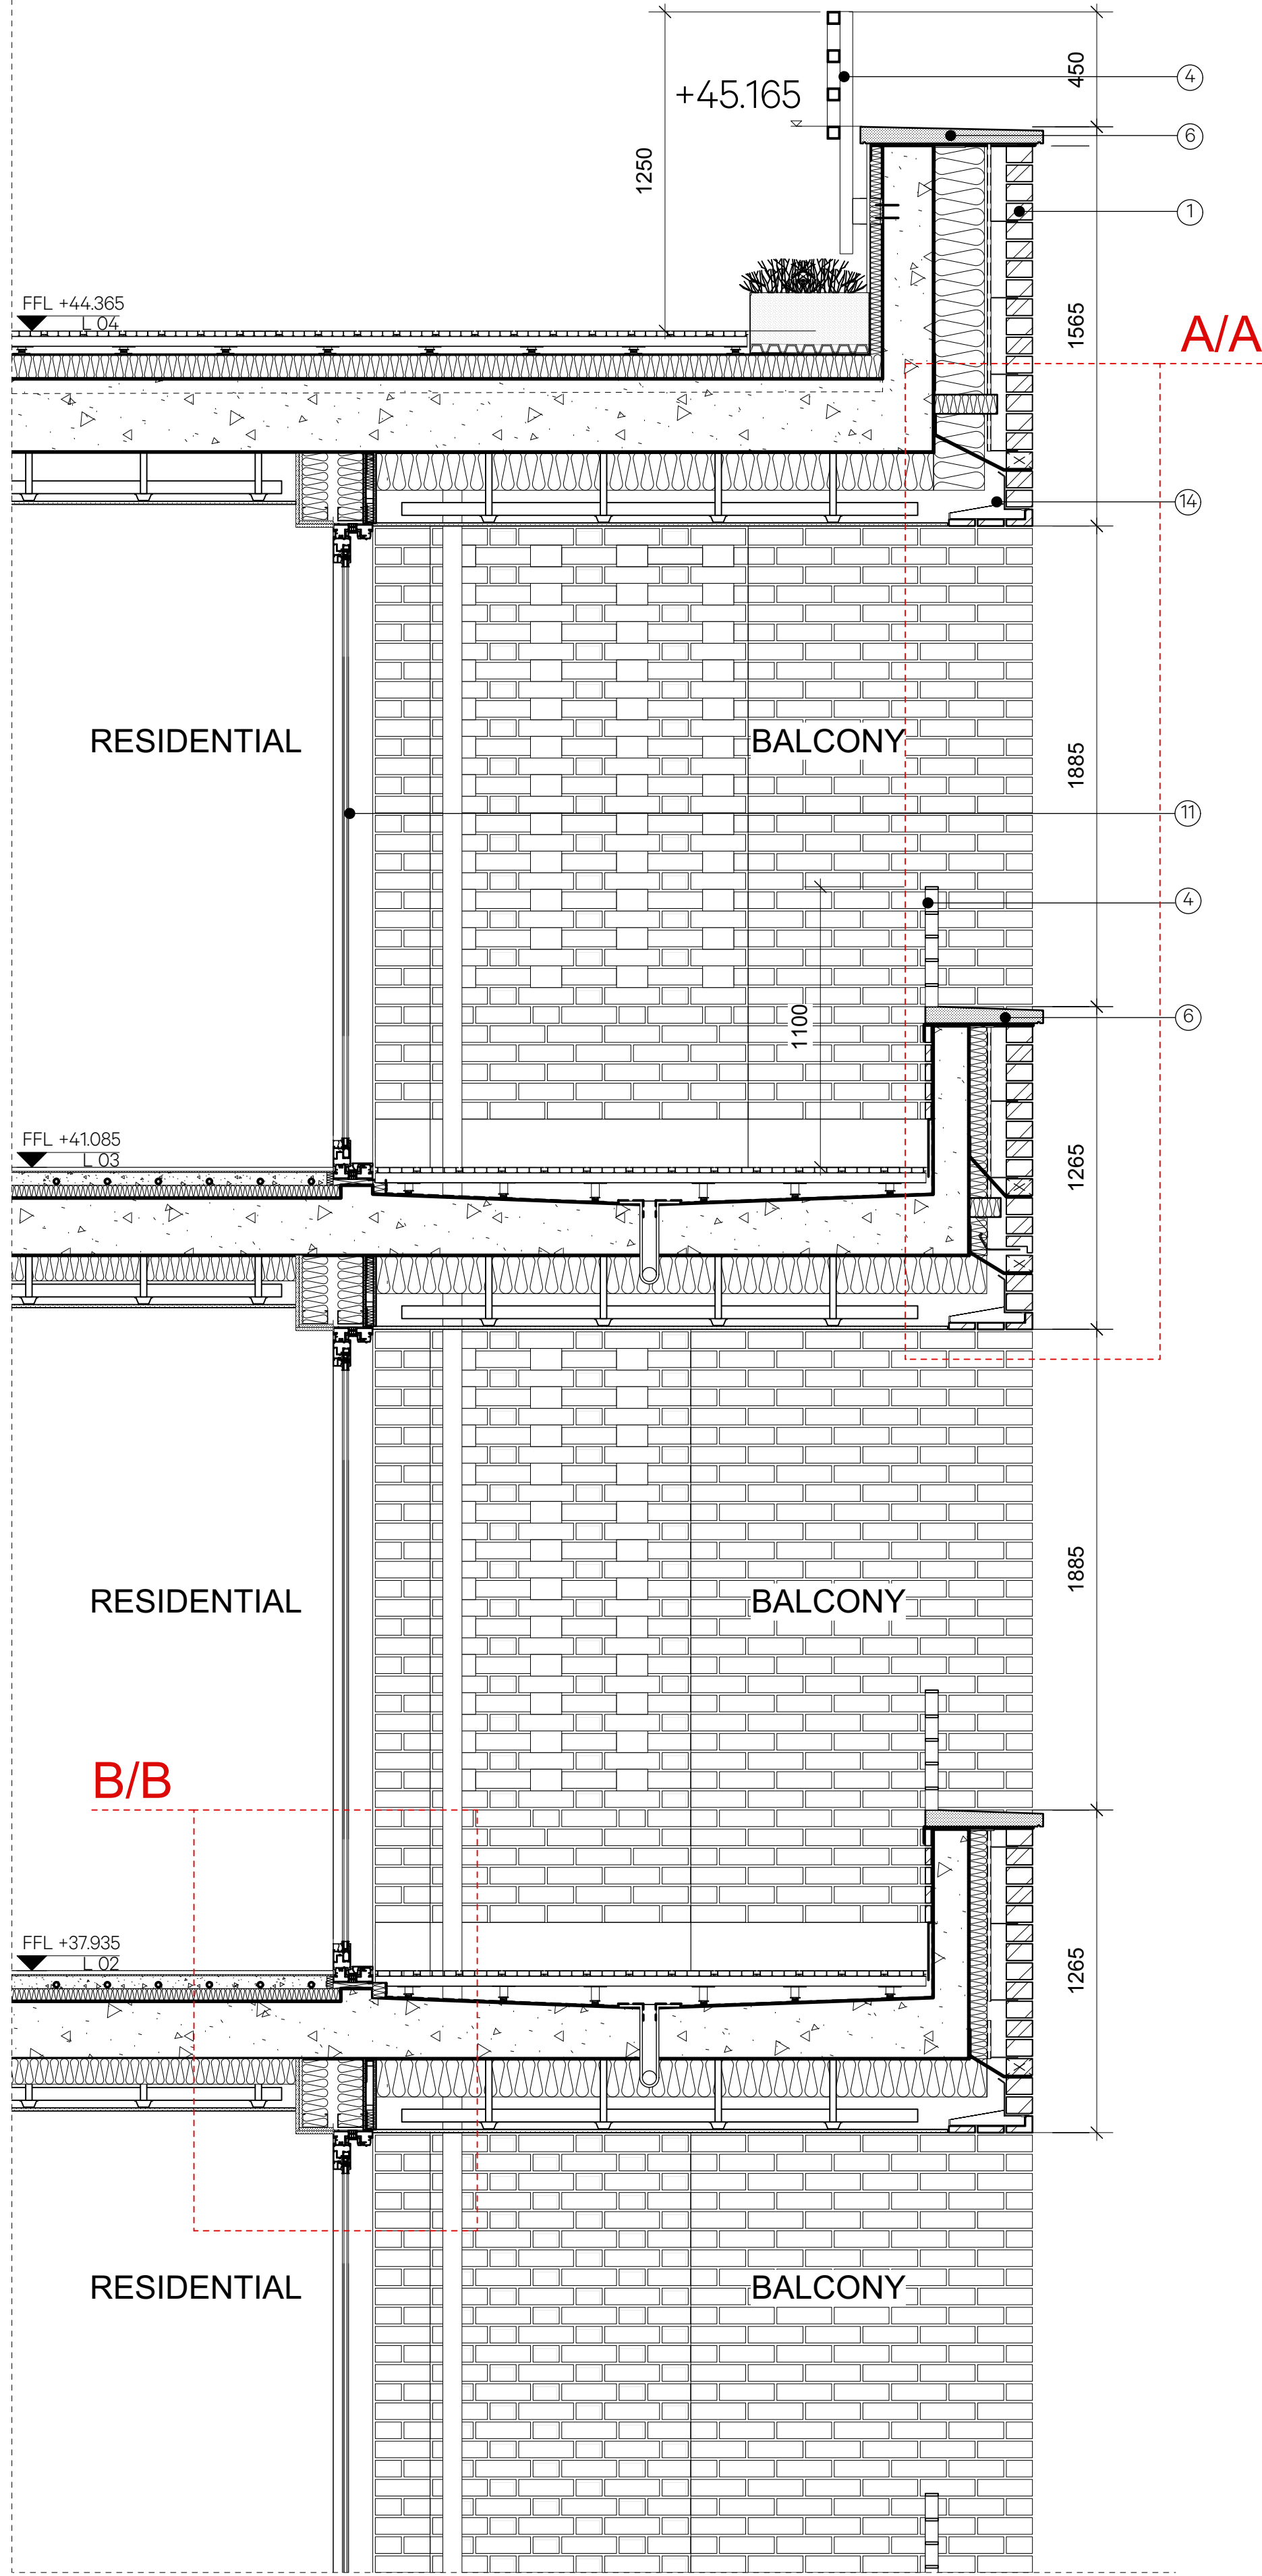

3 Balcony Section BB
Scale: 1:20

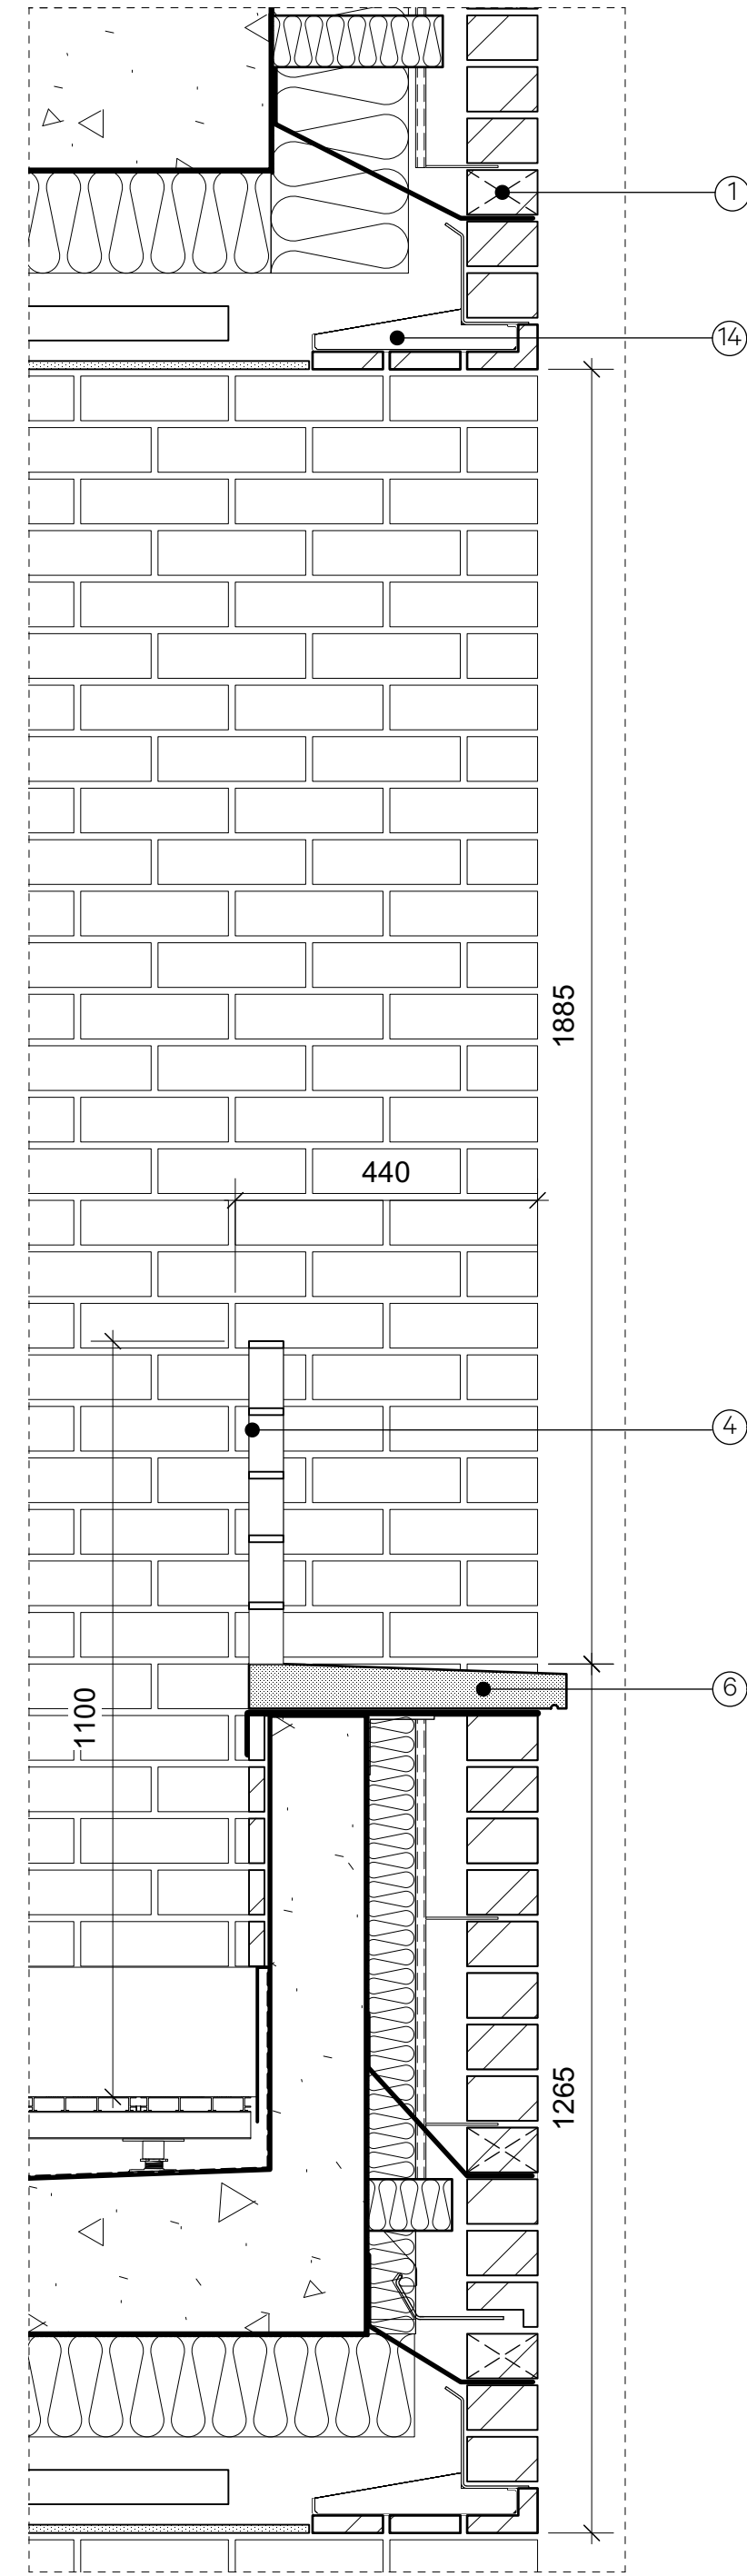

4 Detail AA
Scale: 1:10

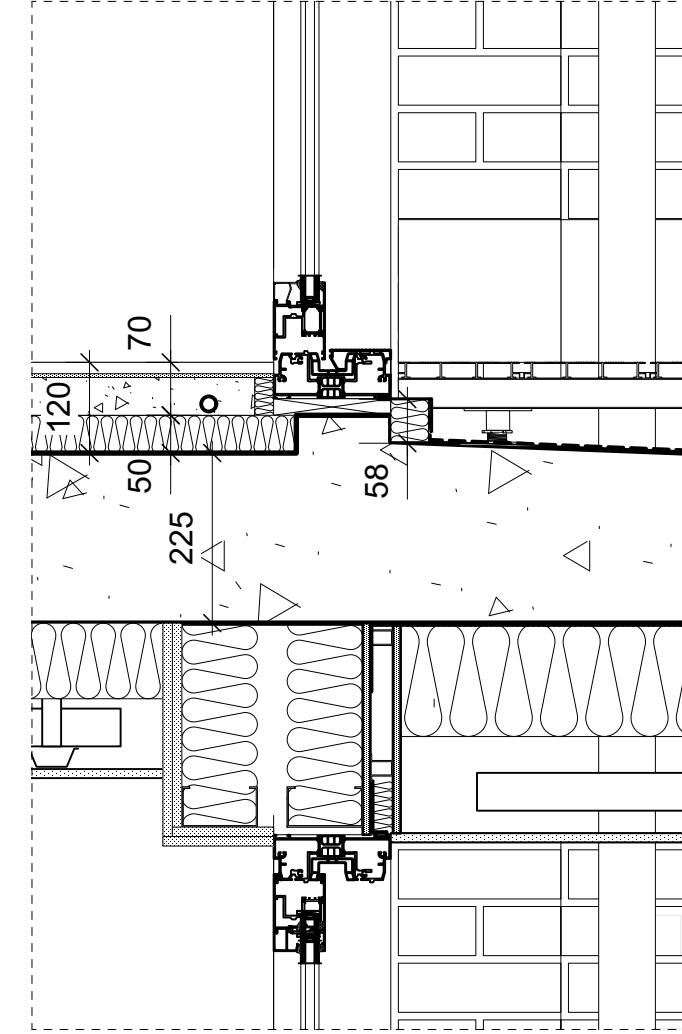

5 Detail BB
Scale: 1:10

Revision	Date	Amendment
-	09.04.20	Preliminary Issue
A	06.07.20	Hit & miss brickwork updated
B	13.11.20	Planner's comments incorporated

Key
1 KARAMA WHITE HANDMADE BRICK
2 REYNAERS SLUIMLINE 38 WINDOW SYSTEM (POWDER COATED FINISH - RAL 8028)
3 DEEP BRICKWORK REVEALS (327.5mm - 225mm)
4 METAL BALUSTRADE (POWDER COATED FINISH - RAL 8028)
5 ZINC FLAT LOCK DIAMOND NARROW CLADDING (FINISH - PIGMENTO BROWN)
6 RECONSTITUTED STONE CILL (COLOUR MATCHED WITH BRICKWORK)
7 REYNAERS CW50 - CURTAIN WALLING SYSTEM (POWDER COATED FINISH - RAL 8028)
8 SIGNAGE ZONE (POWDER COATED FINISH - RAL 8028)
9 PIRINEO WHITE GLAZED BRICK TO LOWER LEVEL
10 STEEL LINTEL (POWDER COATED FINISH TO MATCH BRICKWORK)
11 REYNAERS CP-155 - SLIDING DOOR SYSTEM (POWDER COATED FINISH - RAL 8028)
12 REYNAERS MASTERLINE - WINDOW & DOOR SYSTEM (POWDER COATED FINISH - RAL 8028)
13 HIT AND MISS BRICKWORK
14 STEEL LINTEL WITH UNDERHUNG BRICK SLIPS

Elevation Key

Site Plan

Notes
NO DIMENSIONS ARE TO BE SCALED FROM THIS DRAWING. THE CONTRACTOR/MANUFACTURER IS RESPONSIBLE FOR CHECKING ALL DIMENSIONS AND QUERING ANY DISCREPANCIES. THIS DRAWING IS THE PROPERTY OF BURWELL ARCHITECTS LTD. COPYRIGHT IS RESERVED BY THEM AND THE DRAWING IS ISSUED ON CONDITION THAT IT IS NOT COPIED, REPRODUCED, RETAINED OR DISCLOSED TO ANY UNAUTHORISED PERSON, EITHER WHOLLY OR IN PART, WITHOUT WRITTEN CONSENT.

Client	Vabel Limited
Project	Haverstock Hill
Drawing	Front Elevation Balcony Detail
Scale	1:20 @ A1 & 1:40 @ A3
Date	April 2020
Drawn	SM

Project N°	Drawing N°	Revision
864	13582-AP-LXX-21-301	B

Burwell Architects	
info@burwellarchitects.com www.burwellarchitects.com	
Unit 0.01 California Building London SE13 7SF +44 (0) 2083 066010	