


THIS DRAWING IS A PRINT AND MUST NOT BE SCALED.
ANY QUERIES REGARDING DIMENSIONS TO BE TAKEN UP WITH
PENTANGLE DESIGN GROUP.
ALL DIMENSIONS OF EXISTING BUILDINGS TO BE VERIFIED ON SITE.
THIS DRAWING IS THE COPYRIGHT OF PENTANGLE DESIGN GROUP
AND SHALL NOT BE IN ANY WAY USED OR REPRODUCED WITHOUT
THEIR PRIOR WRITTEN CONSENT.

NOTES




Proposed North-East Elevation
1 : 100

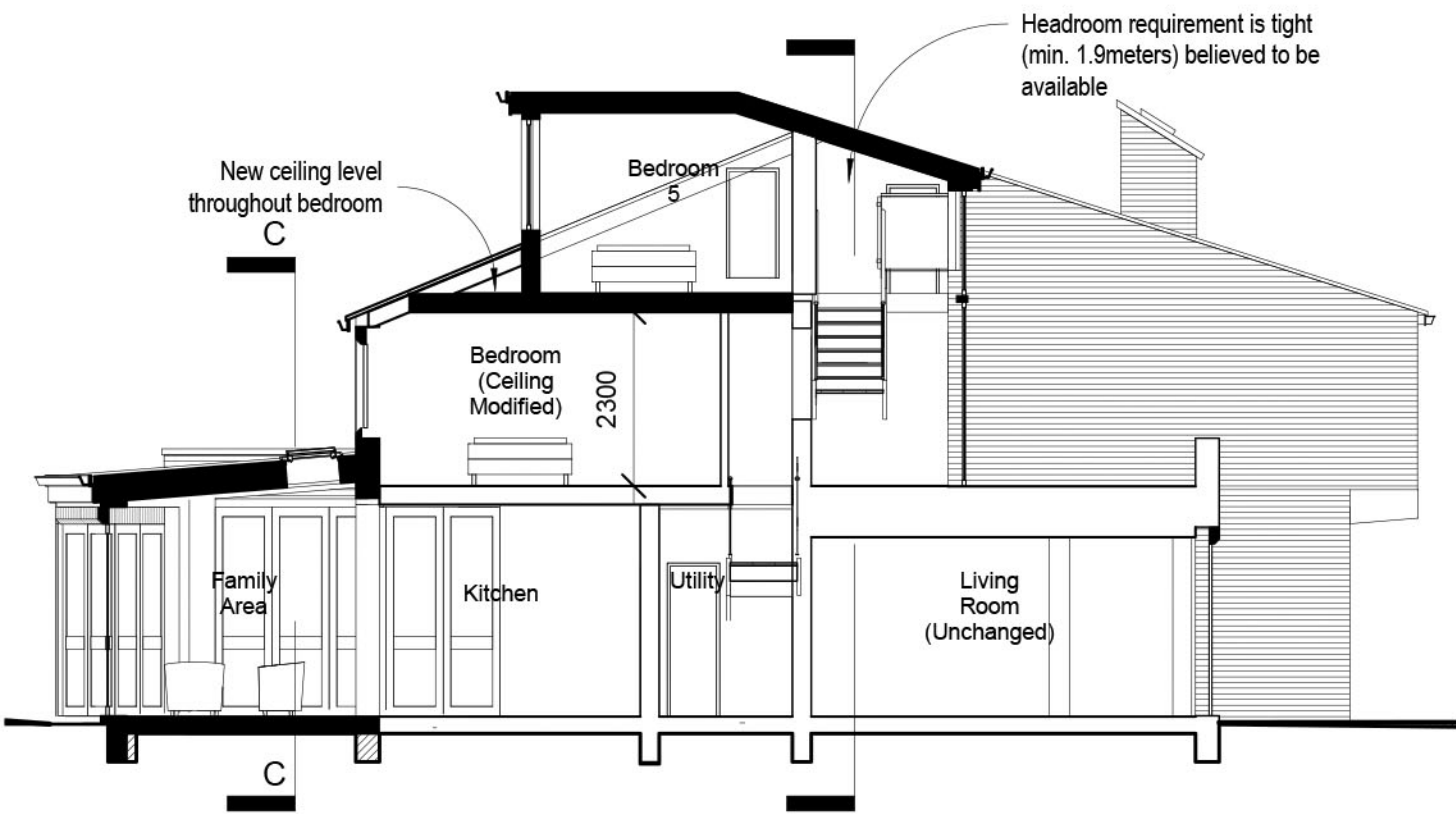

Section BB as Proposed
1 : 100



Section CC as Proposed
1 : 100

 

FOR PLANNING
PENTANGLE
DESIGN GROUP

SUITE 1, 21 BANCROFT HITCHIN HERTS SG5 1JW
T:01462 431133 E:pdg@pentangledesign.co.uk

JOB TITLE
Proposed Extension and Internal Modification to
23 West Hill Park

for

DRAWING TITLE
Proposed Elevation and Section

SCALE	DRAWING NUMBER	REVISION
1 : 100	34	
DATE Sept 2020		
SHT SIZE A2		
JOB NUMBER 3584		

ARCHITECTS AND INTERIOR DESIGNERS