

THIS DRAWING IS A PRINT AND MUST NOT BE SCALED.
ANY QUERIES REGARDING DIMENSIONS TO BE TAKEN UP WITH
PENTANGLE DESIGN GROUP.


ALL DIMENSIONS OF EXISTING BUILDINGS TO BE VERIFIED ON SITE.

THIS DRAWING IS THE COPYRIGHT OF PENTANGLE DESIGN GROUP
AND SHALL NOT BE IN ANY WAY USED OR REPRODUCED WITHOUT
THEIR PRIOR WRITTEN CONSENT.

NOTES



Proposed South-West Elevation
1 : 100

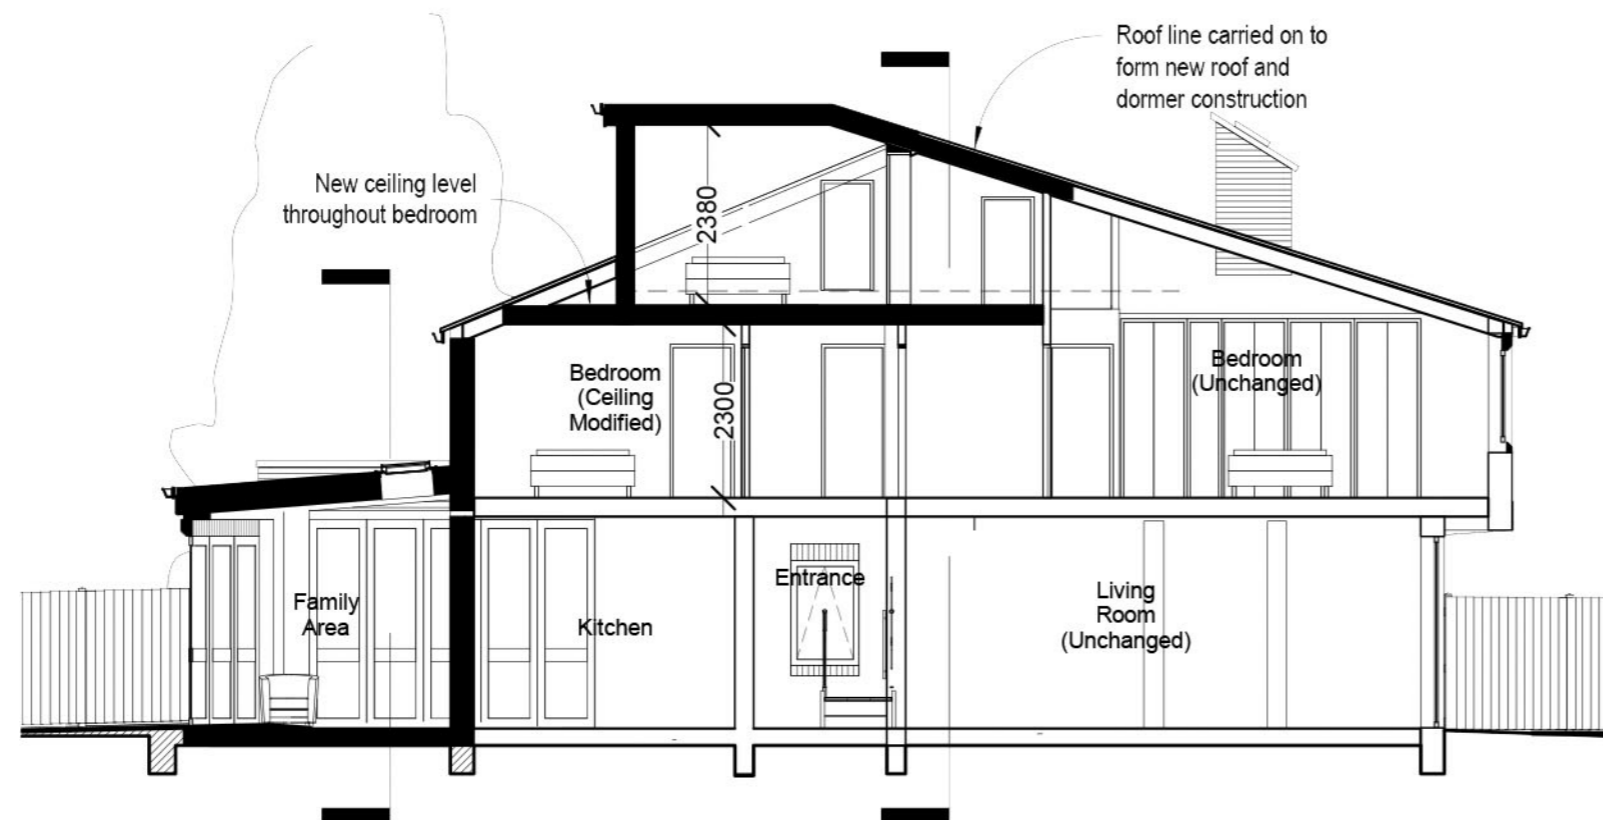

Section AA as Proposed
1 : 100

FOR PLANNING
PENTANGLE
DESIGN GROUP

SUITE 1, 21 BANCROFT HITCHIN HERTS SG5 1JW
T:01462 431133 E:pdg@pentangledesign.co.uk

JOB TITLE
Proposed Extension and Internal Modification to
23 West Hill Park

for
DRAWING TITLE
Proposed Elevation and Sections

SCALE	DRAWING NUMBER	REVISION
1 : 100	35	
DATE		
SHT SIZE		
JOB NUMBER		

3584



ARCHITECTS AND INTERIOR DESIGNERS