


THIS DRAWING IS A PRINT AND MUST NOT BE SCALED.
 ANY QUERIES REGARDING DIMENSIONS TO BE TAKEN UP WITH
 PENTANGLE DESIGN GROUP.
 ALL DIMENSIONS OF EXISTING BUILDINGS TO BE VERIFIED ON SITE.
 THIS DRAWING IS THE COPYRIGHT OF PENTANGLE DESIGN GROUP
 AND SHALL NOT BE IN ANY WAY USED OR REPRODUCED WITHOUT
 THEIR PRIOR WRITTEN CONSENT.

NOTES

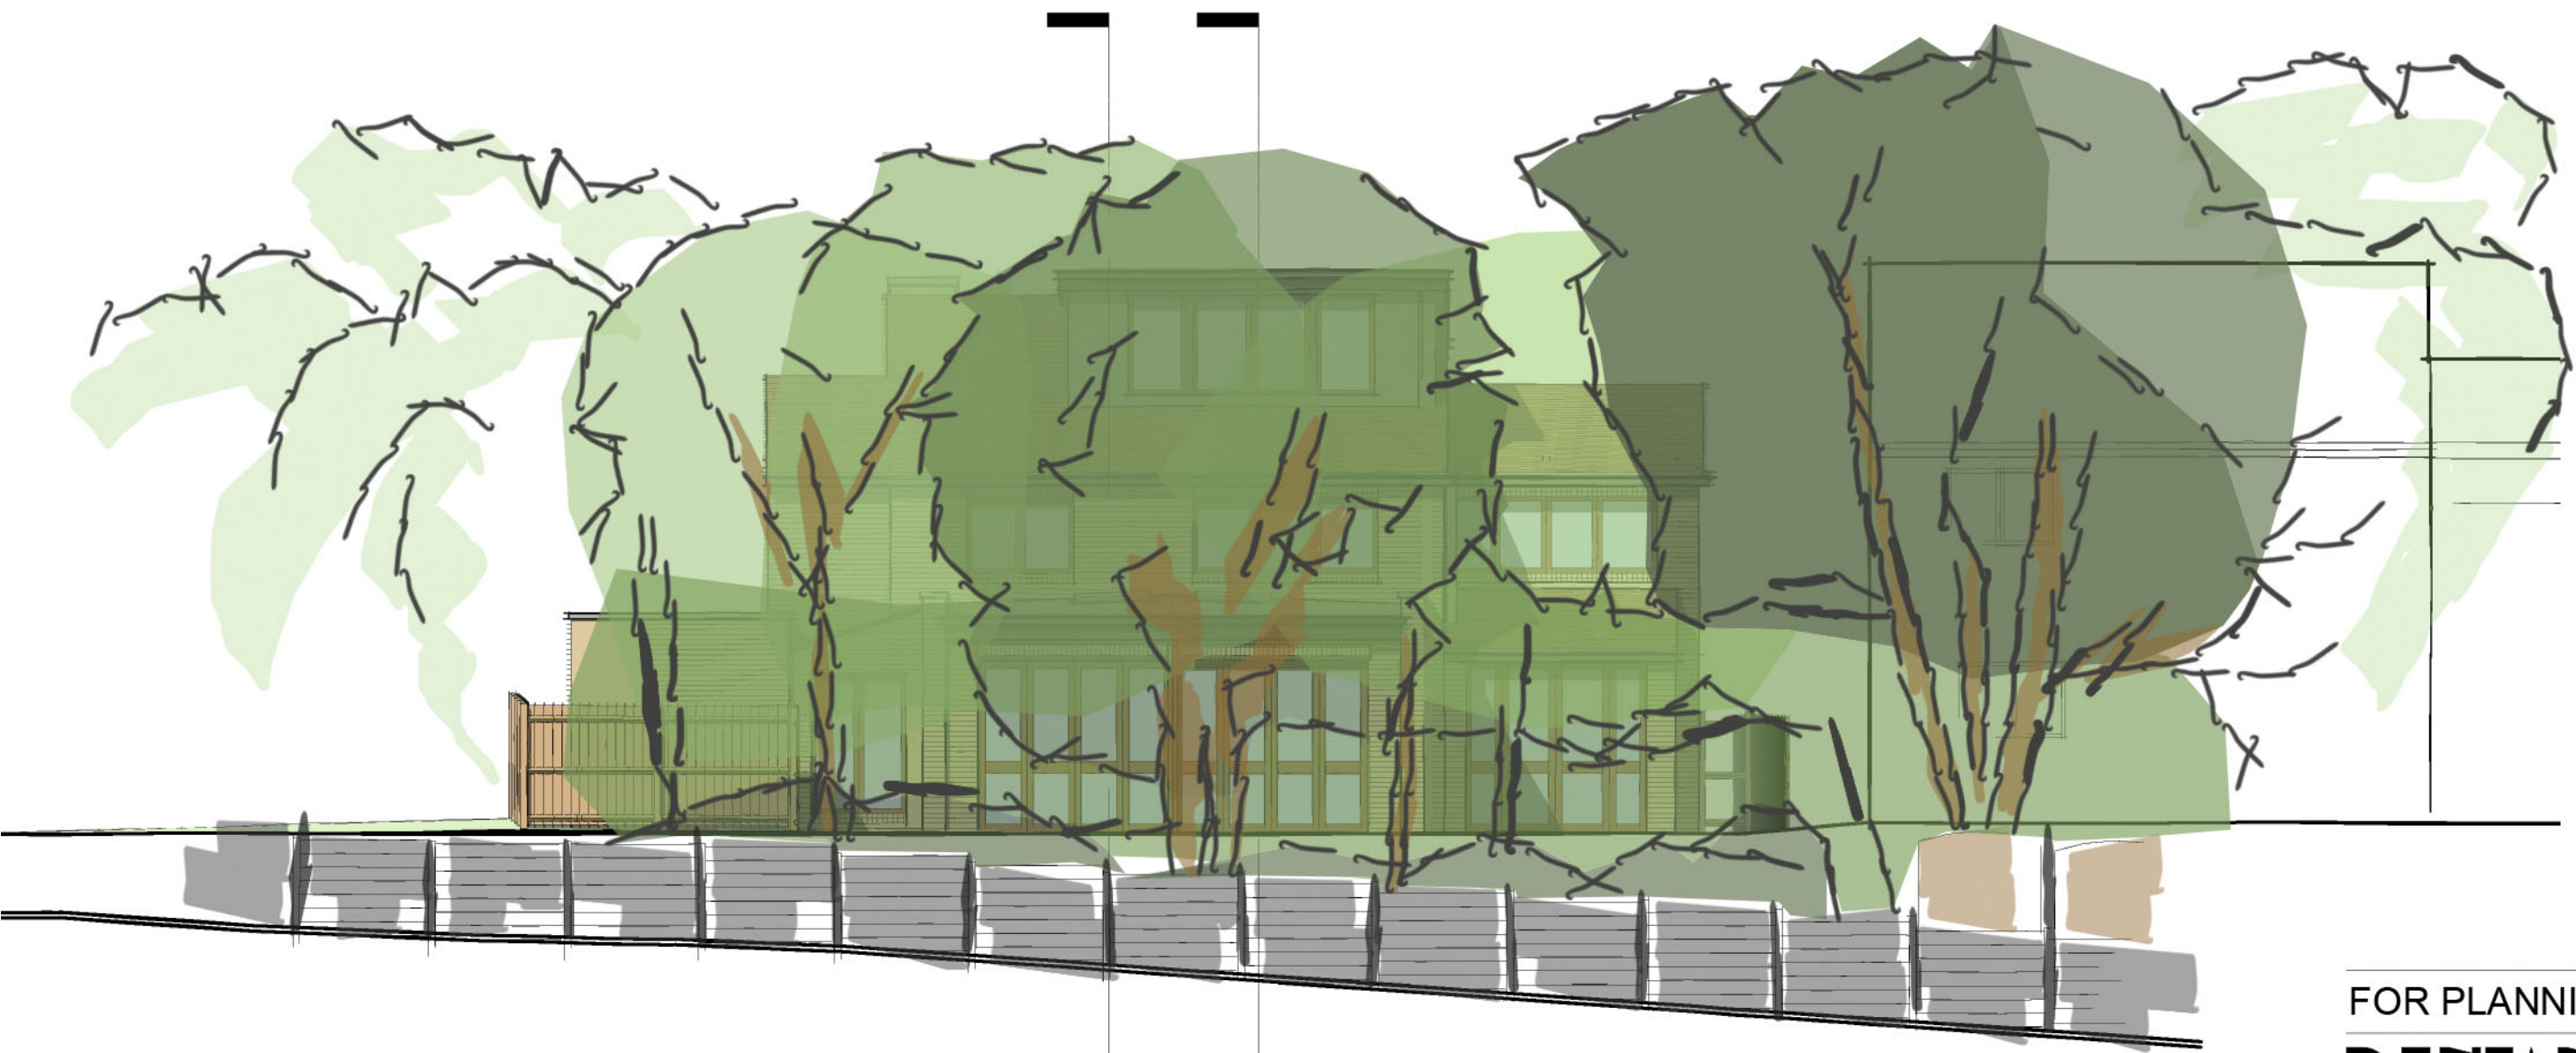

Proposed Rear Elevation From Merton Lane
 1 : 100

FOR PLANNING
PENTANGLE

DESIGN GROUP
 SUITE 1, 21 BANCROFT HITCHIN HERTS SG5 1JW
 T:01462 431133 E:pdg@pentangledesign.co.uk

JOB TITLE
**Proposed Extension and Internal Modification to
 23 West Hill Park**
 for
 DRAWING TITLE
Proposed Rear Elevation as Seen from Merton Lane



SCALE 1 : 100	DRAWING NUMBER 36	REVISION
DATE Sept 2020		
SHT SIZE A3		
JOB NUMBER 3584		

ARCHITECTS AND INTERIOR DESIGNERS