

THIS DRAWING IS A PRINT AND MUST NOT BE SCALED.
 ANY QUERIES REGARDING DIMENSIONS TO BE TAKEN UP WITH
 PENTANGLE DESIGN GROUP.
 ALL DIMENSIONS OF EXISTING BUILDINGS TO BE VERIFIED ON SITE.
 THIS DRAWING IS THE COPYRIGHT OF PENTANGLE DESIGN GROUP
 AND SHALL NOT BE IN ANY WAY USED OR REPRODUCED WITHOUT
 THEIR PRIOR WRITTEN CONSENT.

NOTES




Existing Front Elevation
1:100



Existing Rear Elevation
1:100




Existing South-West Elevation
1:100

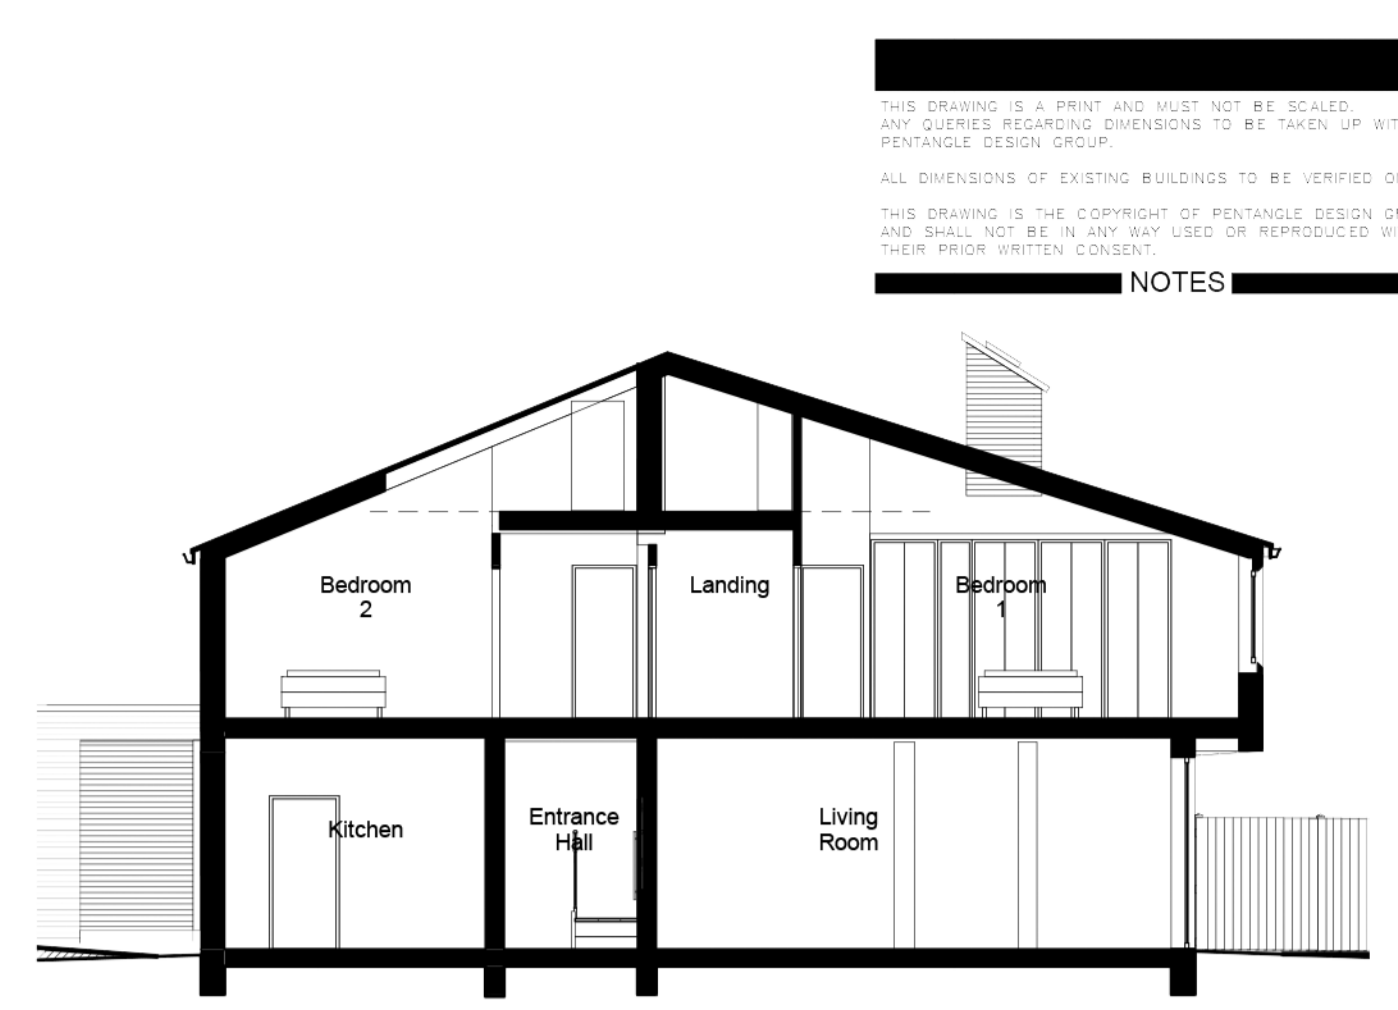

Section AA
1:100



Existing North-East Elevation
1:100

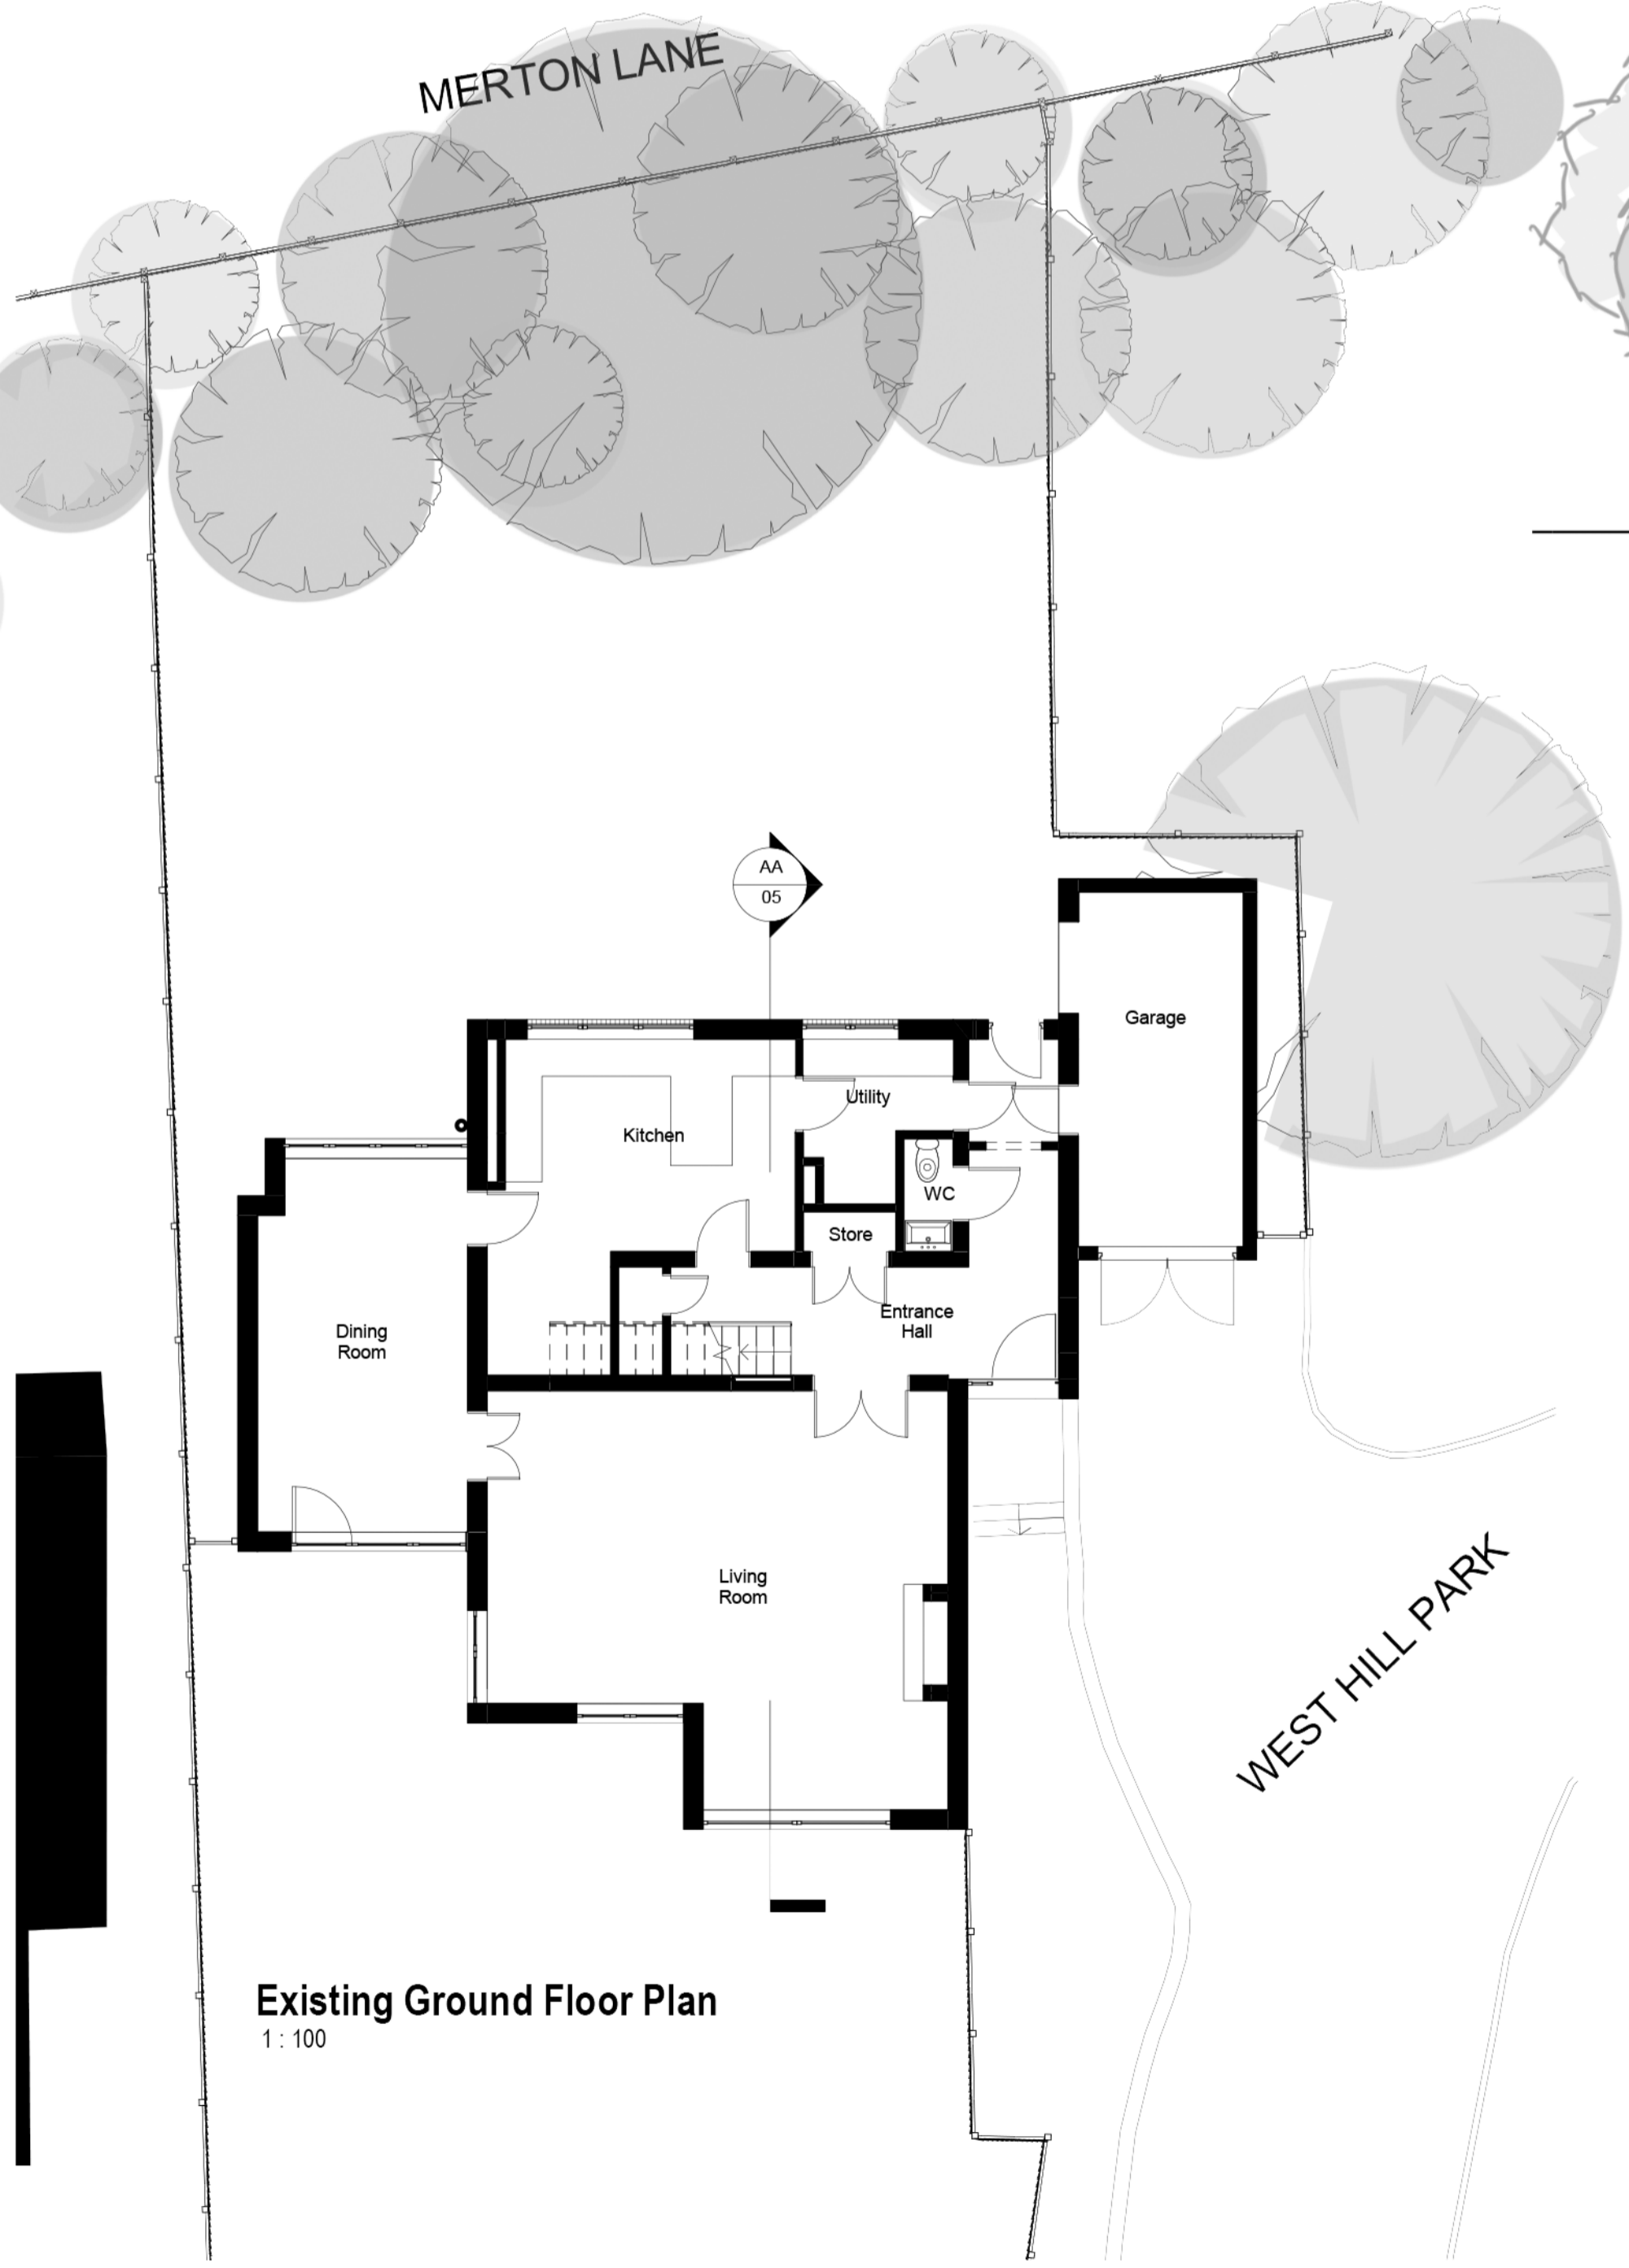


Existing Ground Floor Plan
1:100



Existing First Floor Plan
1:100



Existing Room in Roof Plan
1:100

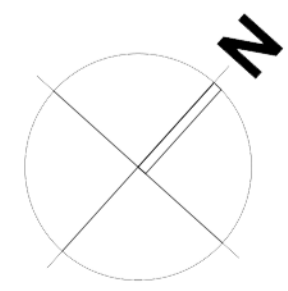

FOR PLANNING
PENTANGLE
 DESIGN GROUP
 SUITE 1, 21 BANCROFT HITCHIN, HERTS SG5 1JW
 T:01462 431133 E:epd@pentangledesign.co.uk

JOB TITLE
 Proposed Extension and Internal Modification to
 23 West Hill Park
 for
 DRAWING TITLE
 Existing Drawings

SCALE	DRAWING NUMBER	REVISION
1:100	05	B
DATE	JOB NUMBER	
	3584	
ARCHITECTS AND INTERIOR DESIGNERS		