



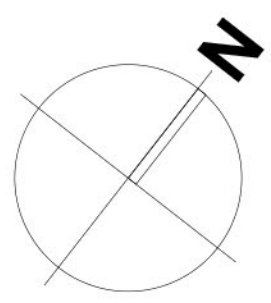


Proposed Front Elevation
1 : 100

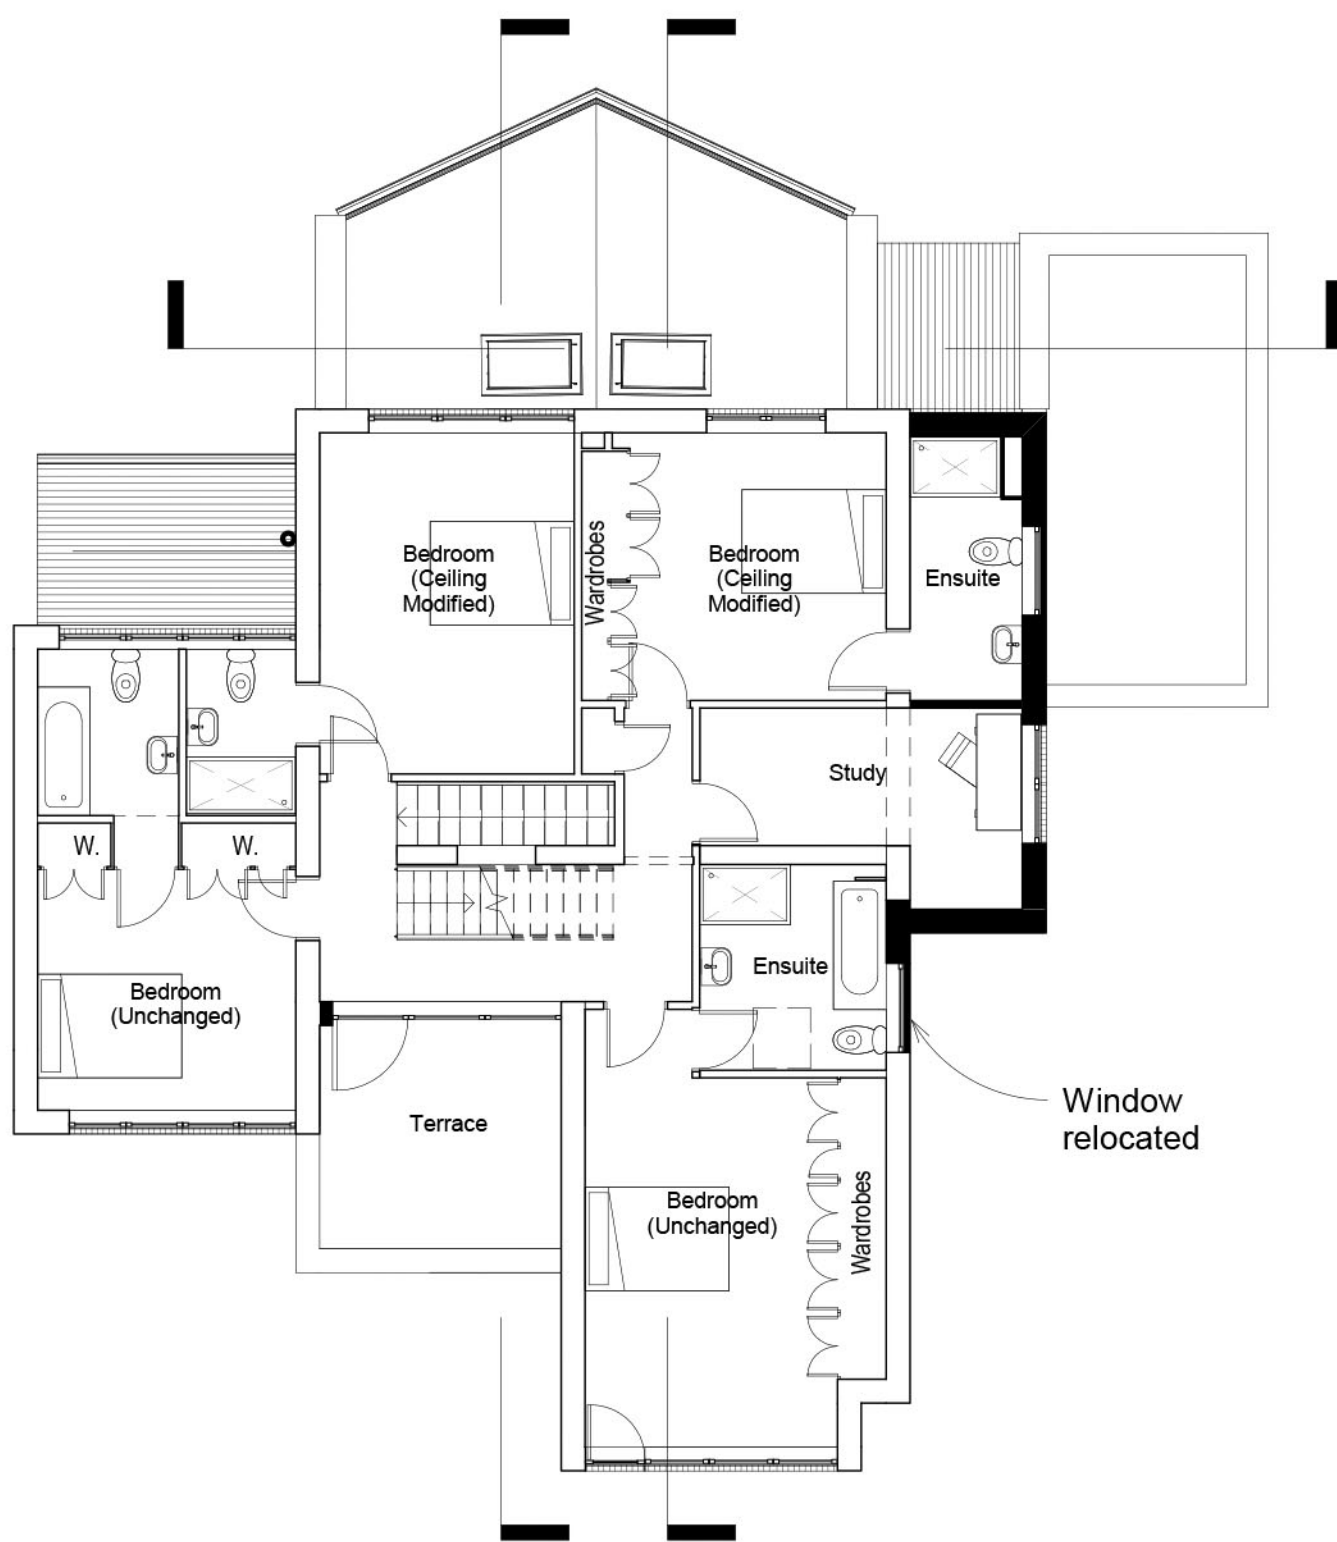

FOR PLANNING
PENTANGLE
DESIGN GROUP
SUITE 1, 21 BANCROFT HITCHIN HERTS SG5 1JW
T:01462 431133 E:pdg@pentangledesign.co.uk

JOB TITLE
Proposed Extension and Internal Modification to
23 West Hill Park
for
DRAWING TITLE
Proposed First Floor Plan and Front Elevation

Proposed First Floor Plan
1 : 100

 

SCALE	DRAWING NUMBER	REVISION
1 : 100	32	
DATE	SHT SIZE	JOB NUMBER
Sept 2020	A3	3584
ARCHITECTS AND INTERIOR DESIGNERS		