



## Proposed Rear Elevation 1:100

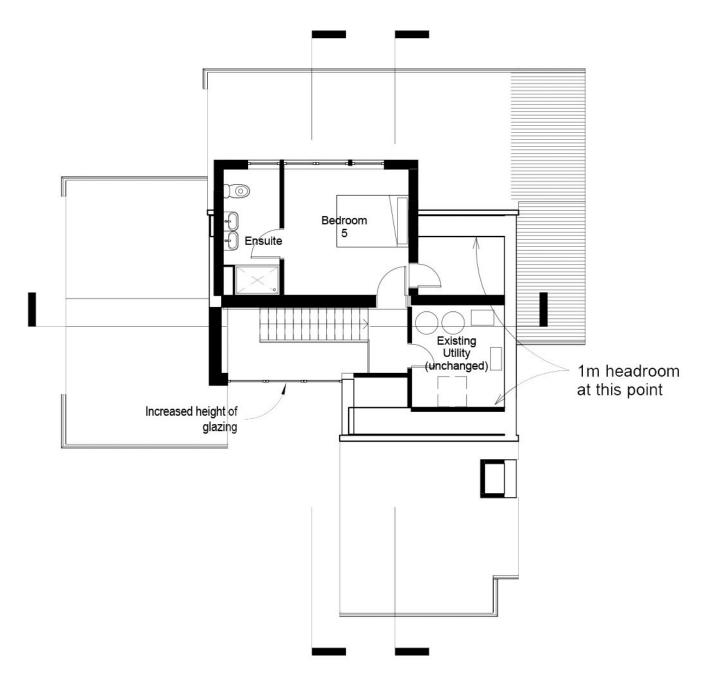

0

## **Proposed Room in Roof Plan**

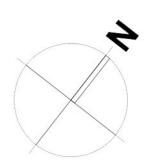

## FOR PLANNING

## DENTARCIE

SUITE 1, 21 BANCROFT HITCHIN HERTS SG5 1JW

T:01462 431133 E:pdg@pentangledesign.co.uk

JOB TITLE
Proposed Extension and Internal Modification to 23 West Hill Park

DRAWING TITLE

Proposed Second Floor Plan and Rear Elevation

SCALE 1:100 DRAWING NUMBER DATSept 2020 SHT SIZE A3 3584 ARCHITECTS AND INTERIOR DESIGNERS

10 m