

notes

SUBJECT TO SURVEY & DETAIL DESIGN
- BASED ON ORIGINAL CONSTRUCTION
DRAWINGS



to be read in conjunction with all relevant information
DO NOT SCALE all dimensions to be verified on site
not for construction
the detail, dimensional and area information given
on the drawings/ documents relates to and is
reliant upon the information available. Due
allowance should be made for variations required
during design development at pre-construction and
construction stages.

revision	date	description
00	17.11.20	First Issue

wcjw ARCHITECTURE
+ SPATIAL DESIGN
12 Montagu Place Marylebone London W1H 2ET
T +44(0)7816 790 154 E studio@workshopcjw.co.uk
wcjw - workshopcjwarchitects is the trading name of
workshopcjw ltd
a Limited Company registered in England No 7685779


project **14 ATLANTIC HOUSE**
128 Albert Street
London NW1 7NE

for **Nicholas Ayre &**
Nicholas Cresswell

title **Plan - 3rd FLOOR**
Proposed

scale **1:50@A1 1:100@A3**
status **for information only**

drawing no **211-PL-01**
revision **00**

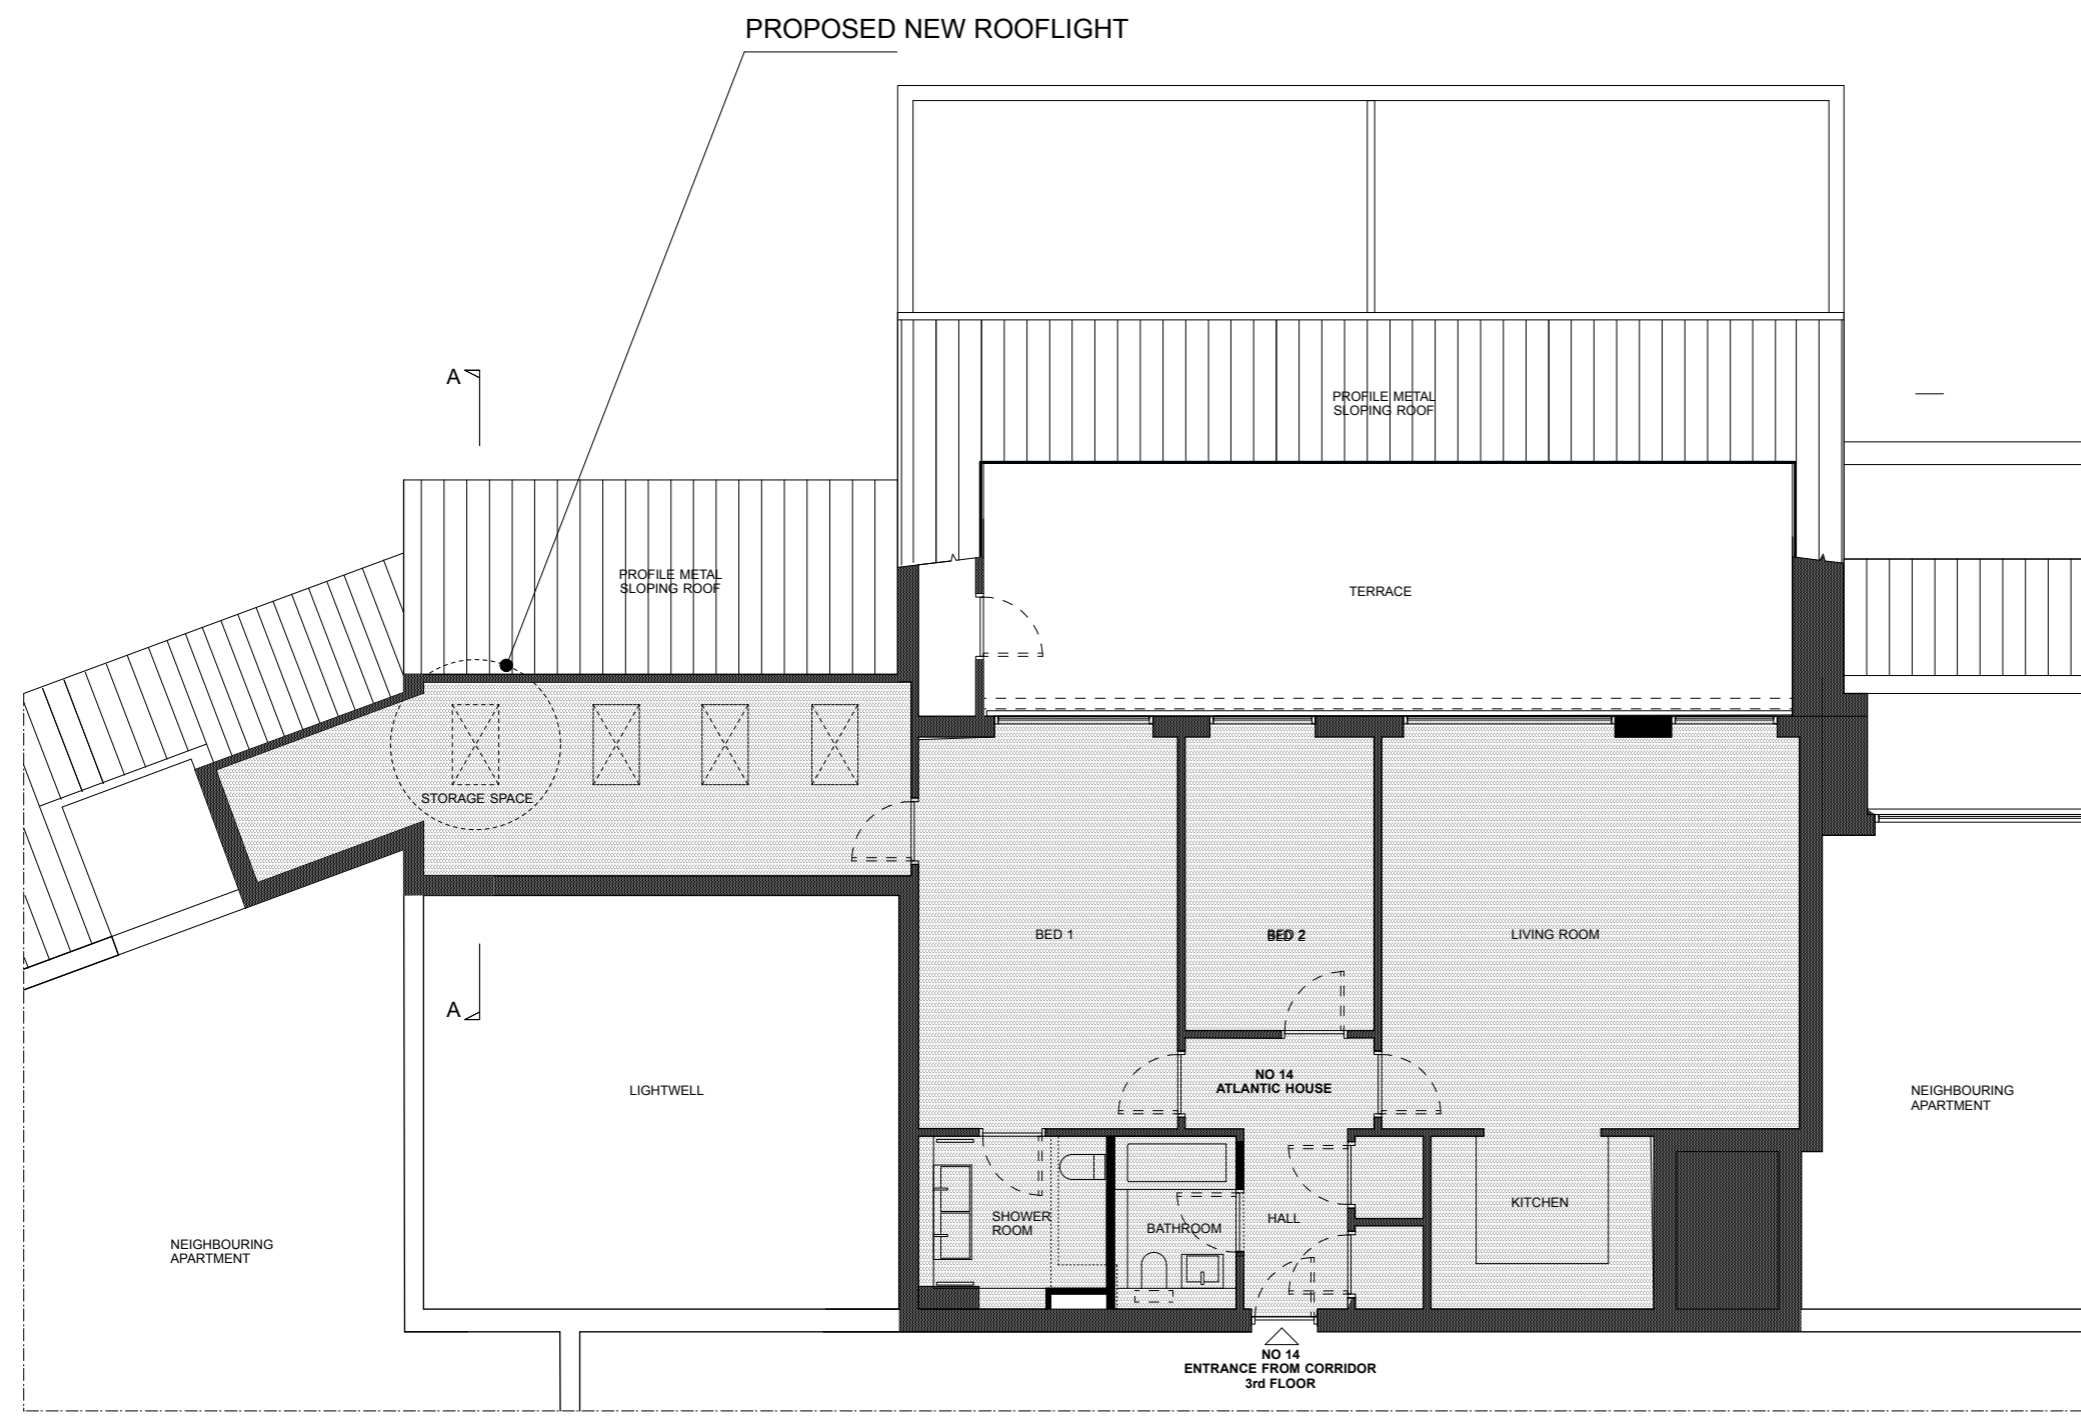

FLAT 14 - ATLANTIC HOUSE - THIRD FLOOR PLAN: PROPOSED

