

© COPYRIGHT
The copyright in this drawing is vested in Sheppard Robson and no license or assignment of any kind has been, or is, granted to any third party whether by provision of copies or originals or otherwise unless agreed in writing.

DO NOT SCALE FROM THIS DRAWING
The contractor shall check and verify all dimensions on site and report discrepancies in writing to Sheppard Robson before proceeding work.

FOR ELECTRONIC DATA ISSUE
Electronic data / drawings are issued as 'read only' and should not be interrogated for measurement. All dimensions and levels should be read only from those values stated in text on the drawing.

NOTES

KEY

- RETAIL
- HOTEL
- SOCIAL RENT
- PRIVATE
- PLANT

REV.	DATE	AMENDMENT
PO1	12.11.20	PLANNING

KEYPLAN

CLIENT

SHEPPARD ROBSON

77 Parkway Camden Town London NW1 7PU
T: +44 (0)20 7504 1700 E: london@sheppardrobson.com


PROJECT
HAVERSTOCK HILL

SCALE@A1	DATE	ORIGINATOR	CHECKED	AUTHORISED
1:100	12.11.2020	IR	MA	DB

TITLE
Ground Floor Plan

STATUS	PURPOSE OF ISSUE
S2	PLANNING

DRAWING NO.	REV.
6432 - SRA - XX - 00 - DR - A - 20 200	PO1

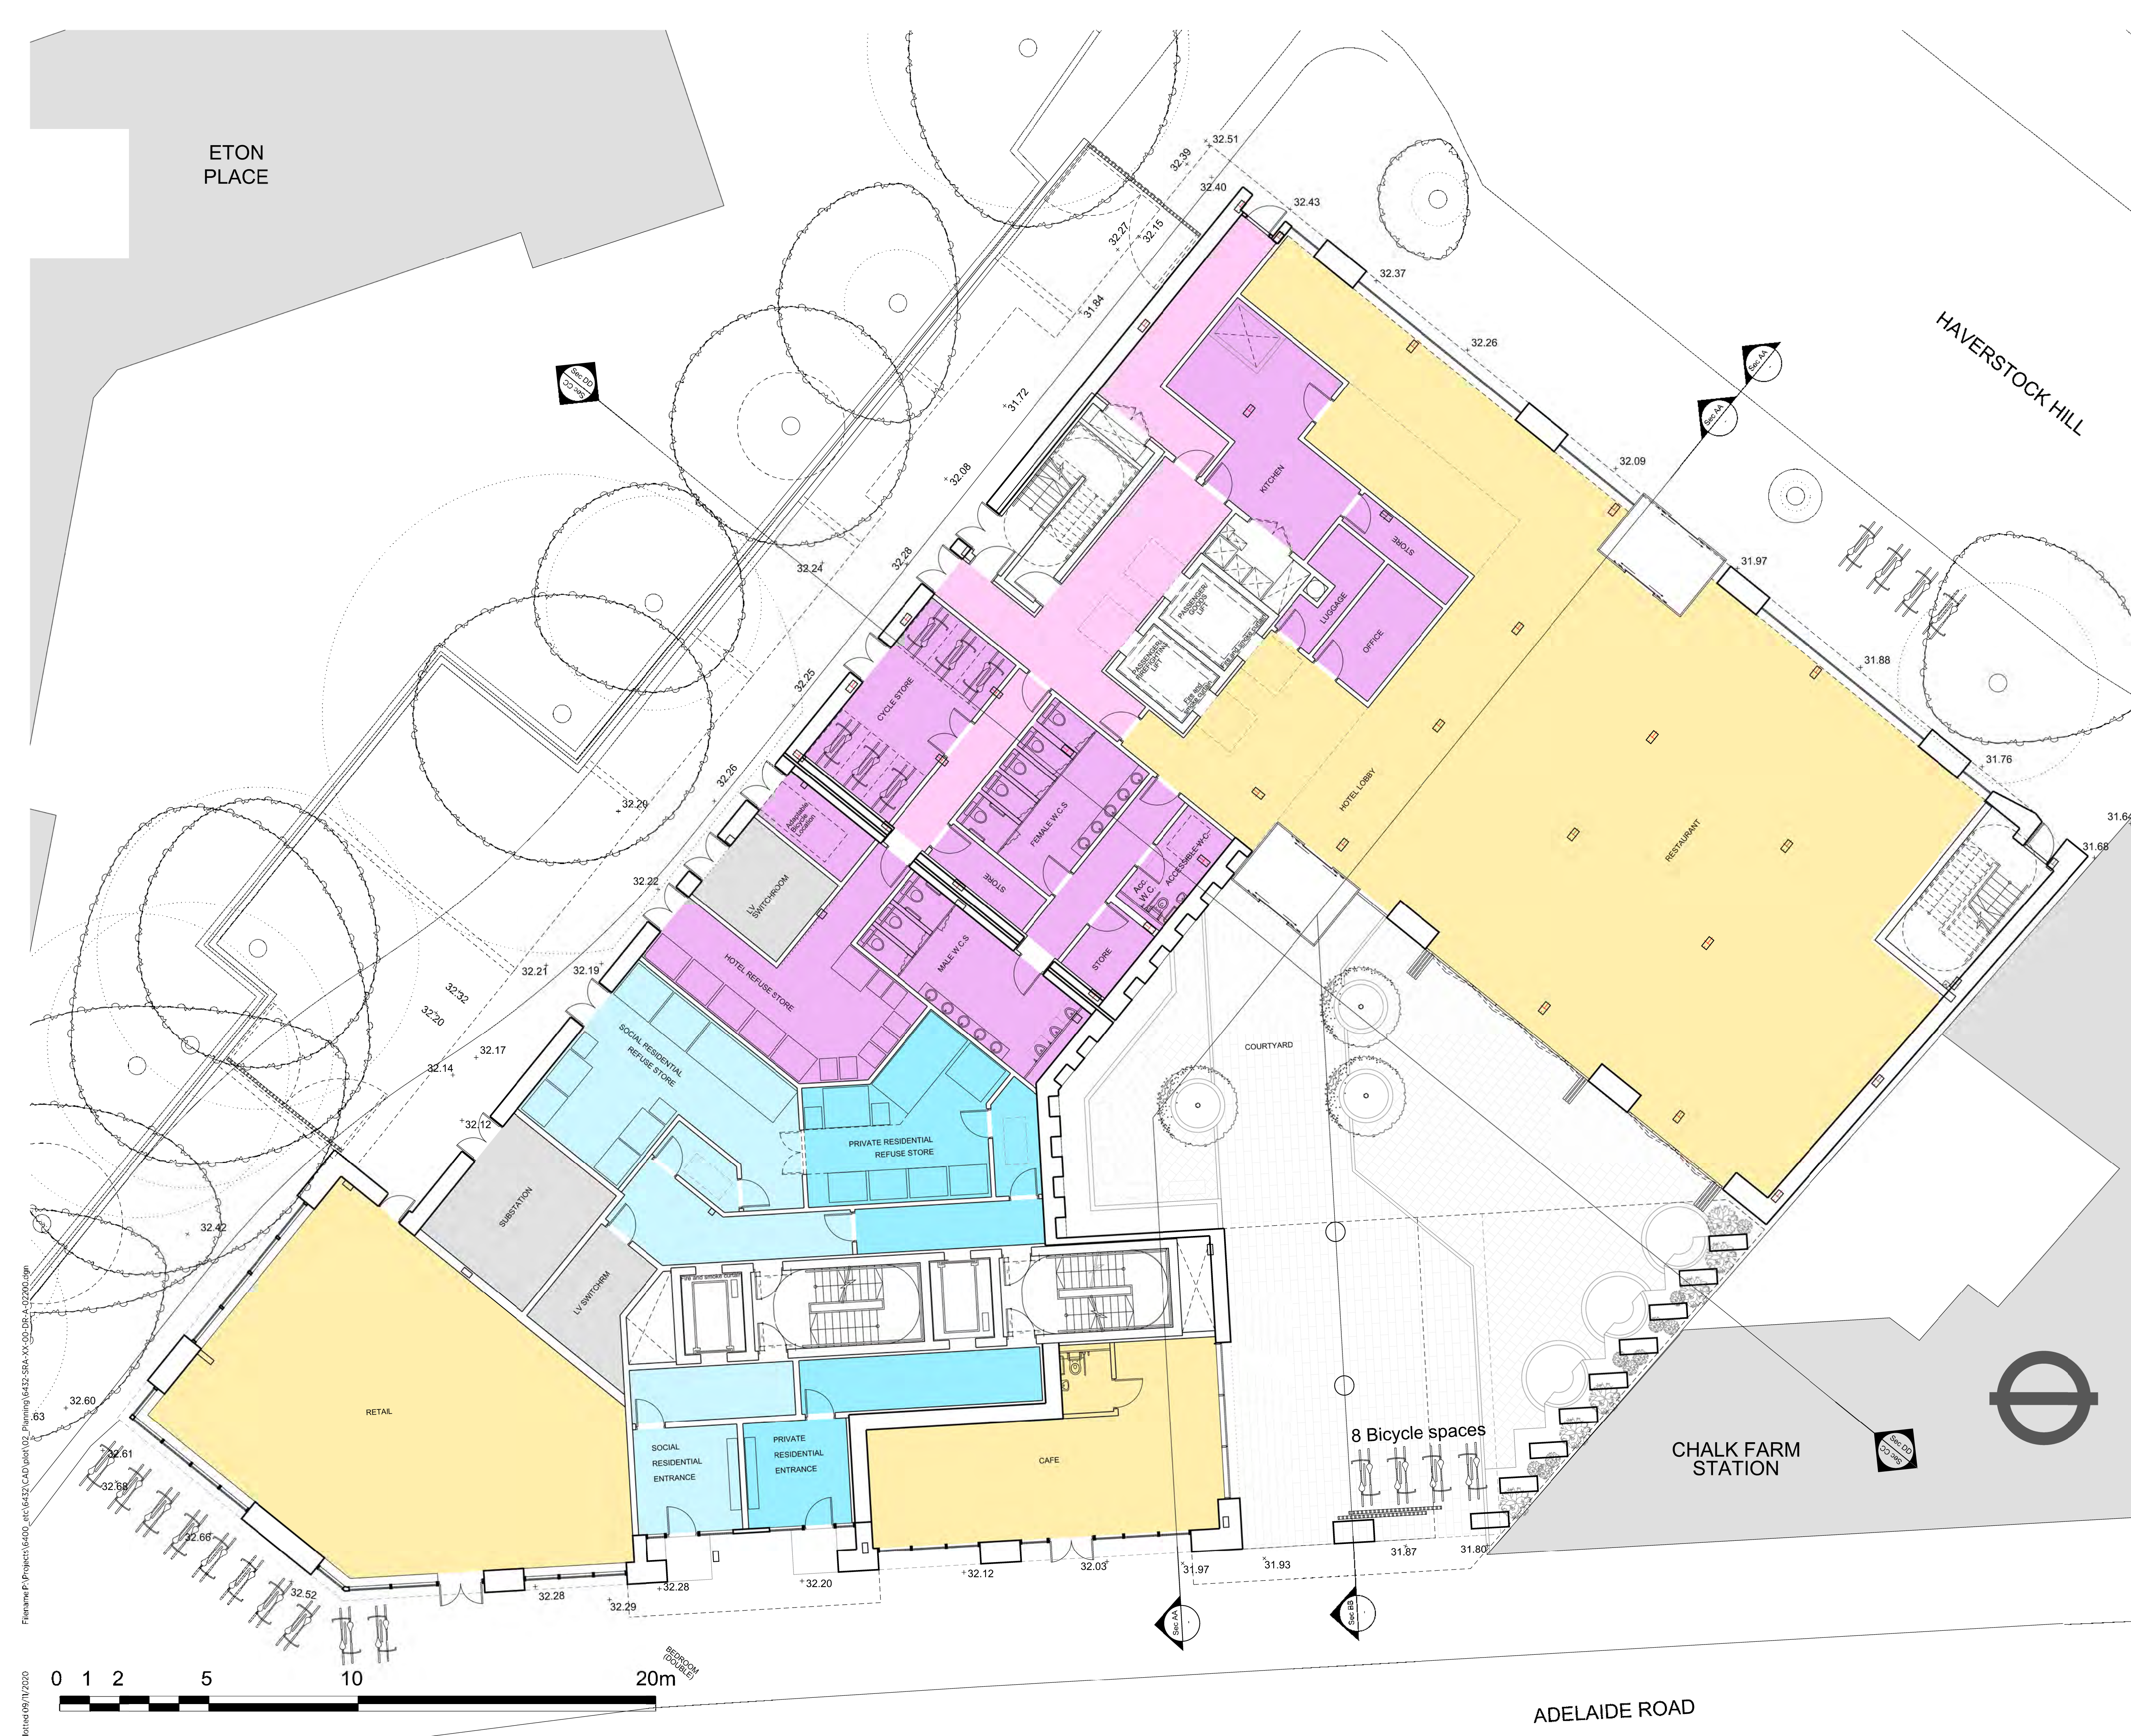

Filename: P:\Projects\6400_etc\6432\CAD\01\02_Planning\6432-SRA-XX-00-DR-A-02200.dwg
Printed: 06/11/2020

© COPYRIGHT
The copyright in this drawing is vested in Sheppard Robson and no license or assignment of any kind has been, or is, granted to any third party whether by provision of copies or originals or otherwise unless agreed in writing.

DO NOT SCALE FROM THIS DRAWING
The contractor shall check and verify all dimensions on site and report discrepancies in writing to Sheppard Robson before proceeding work.

FOR ELECTRONIC DATA ISSUE
Electronic data / drawings are issued as 'read only' and should not be interrogated for measurement. All dimensions and levels should be read only from those values stated in text on the drawing.

NOTES

KEY

- RETAIL
- HOTEL
- SOCIAL RENT
- PRIVATE
- PLANT

REV.	DATE	AMENDMENT
P01	12.11.20	PLANNING

KEYPLAN

CLIENT

SHEPPARD ROBSON

77 Parkway Camden Town London NW1 7PU
T: +44 (0)20 7504 1700 E: london@sheppardrobson.com


PROJECT
HAVERSTOCK HILL

SCALE@A1	DATE	ORIGINATOR	CHECKED	AUTHORISED
1:100	12.11.2020	IR	MA	DB

TITLE
Ground Floor Mezzanine Plan

STATUS	PURPOSE OF ISSUE
S2	PLANNING

DRAWING NO.	REV.
6432 - SRA - XX - 00M - DR - A - 20 201	P01

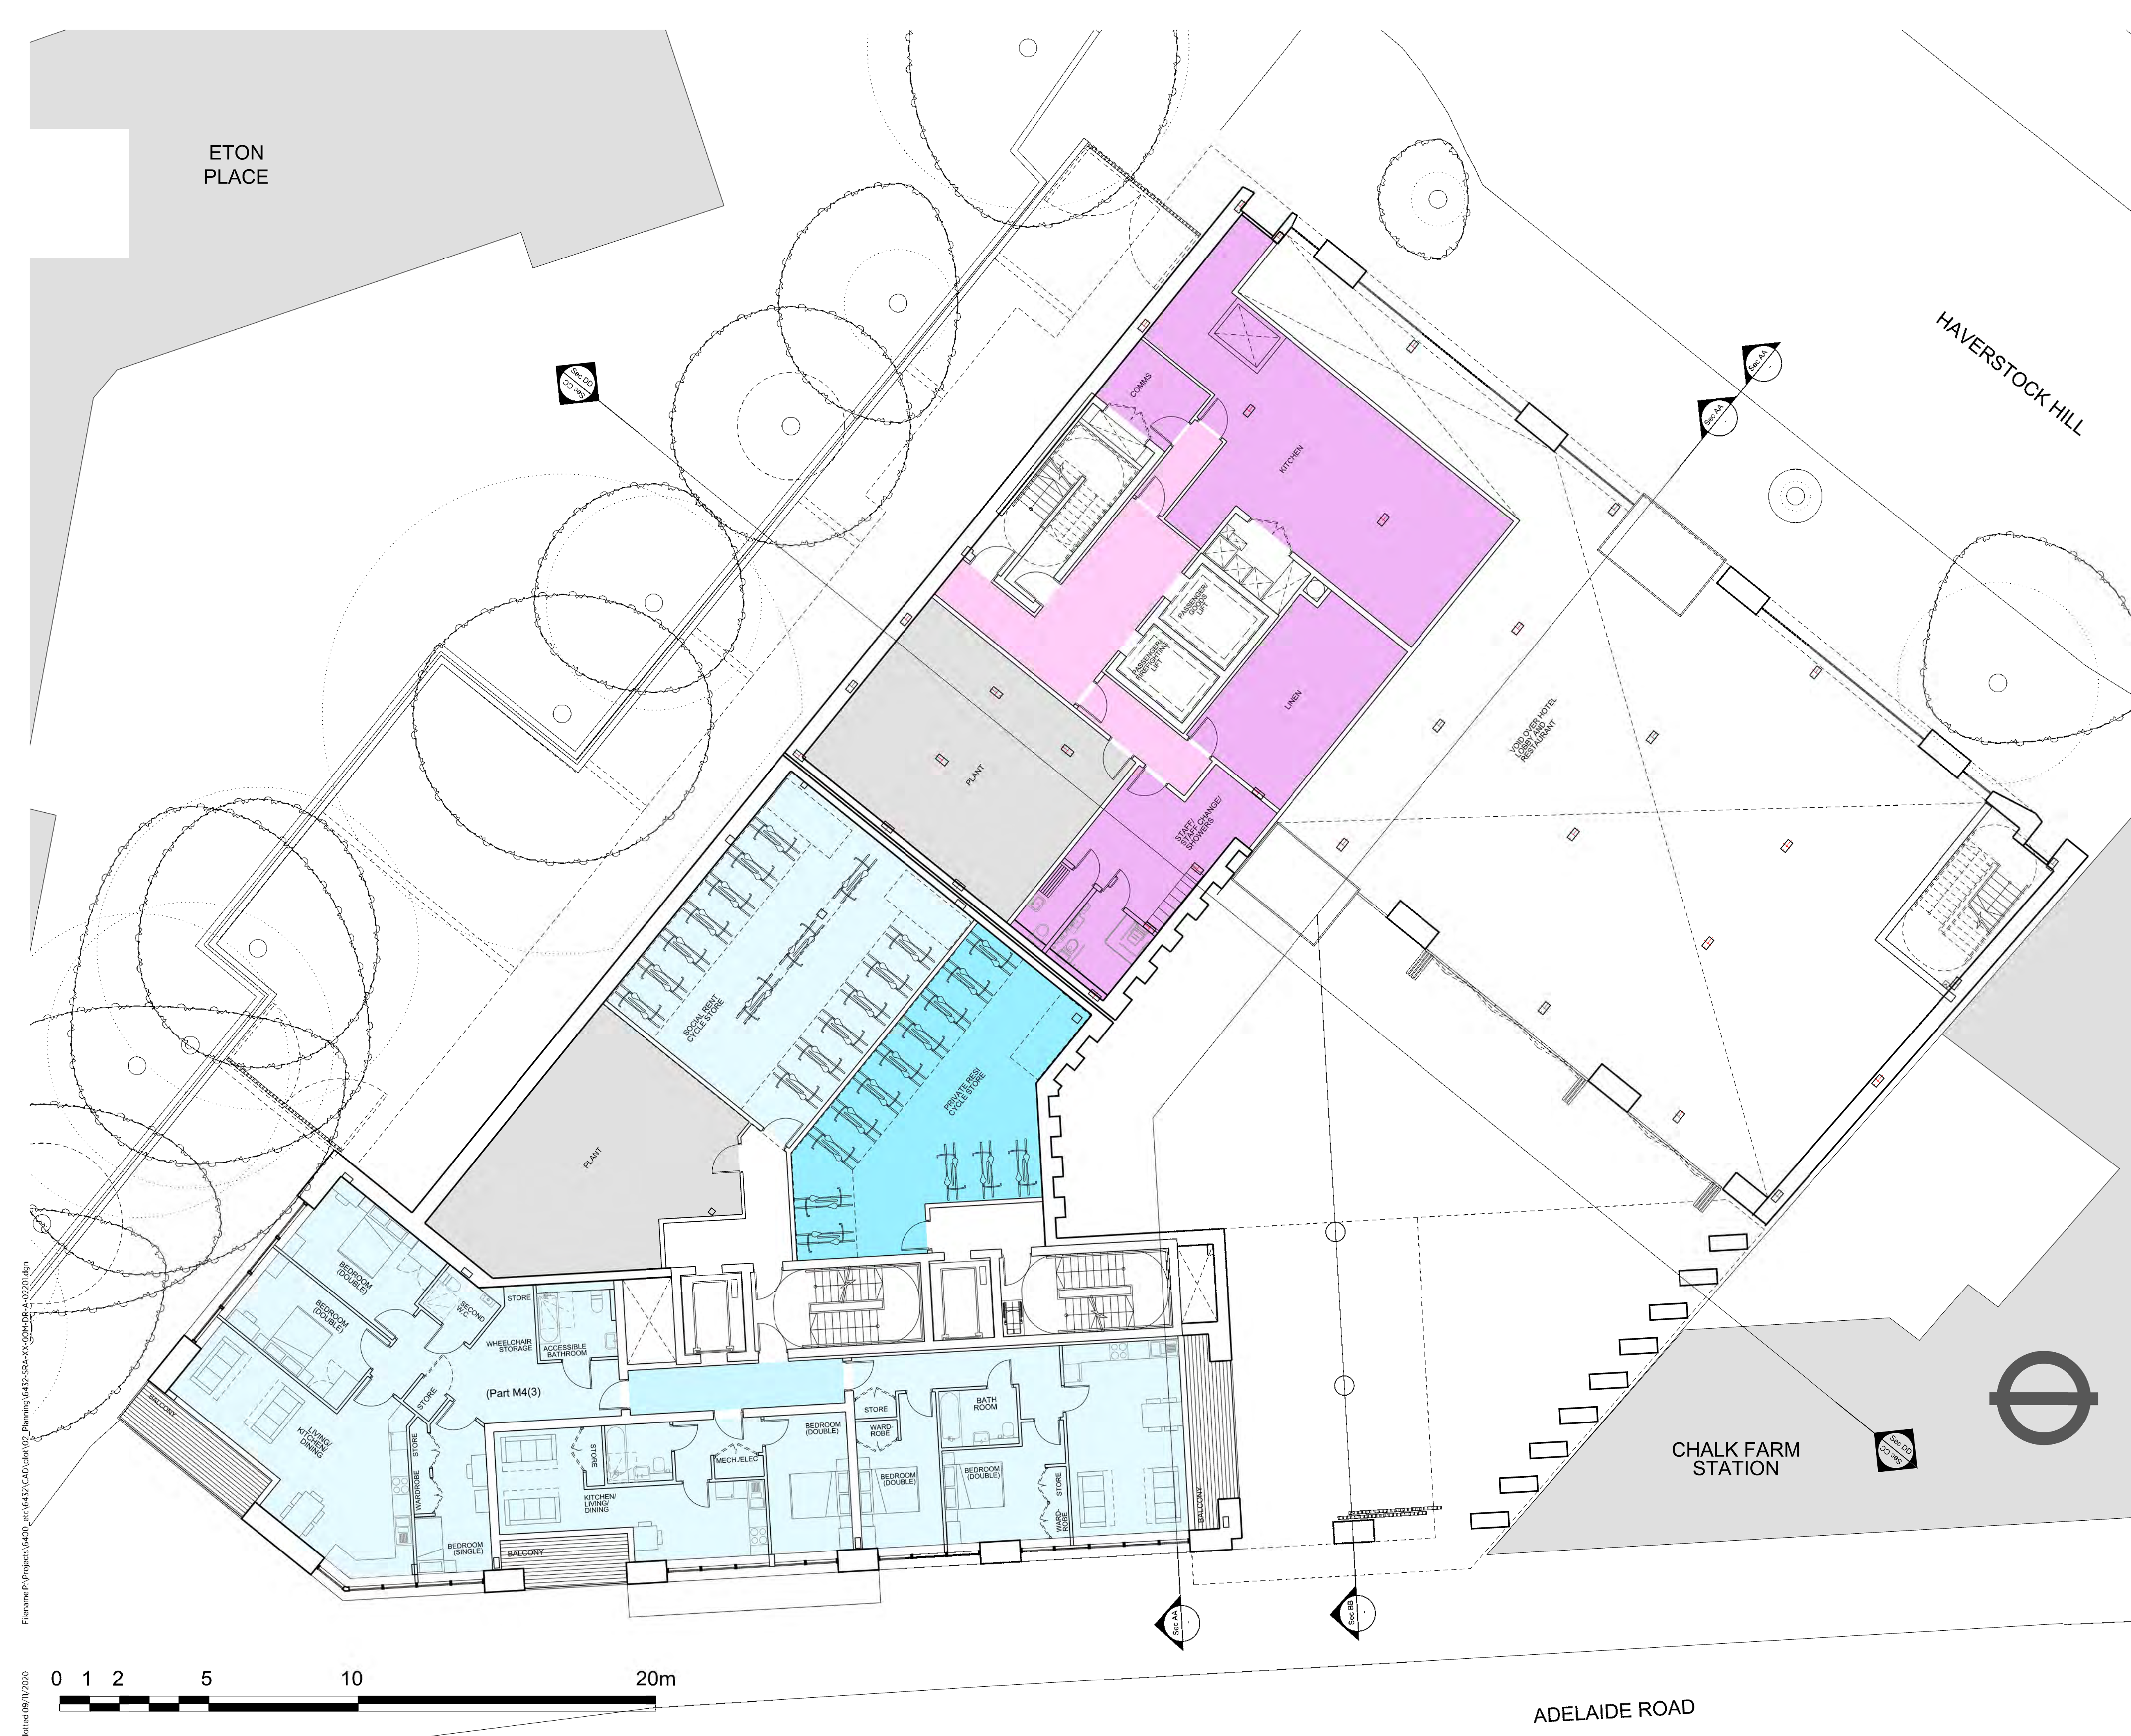

Filename: P:\Projects\6400_etc\6432\CAD\drn\02_Planning\6432-SRA-XX-00M-DR-A-20201.dgn

Printed: 09/11/2020

© COPYRIGHT
The copyright in this drawing is vested in Sheppard Robson and no license or assignment of any kind has been, or is, granted to any third party whether by provision of copies or originals or otherwise unless agreed in writing.

DO NOT SCALE FROM THIS DRAWING
The contractor shall check and verify all dimensions on site and report discrepancies in writing to Sheppard Robson before proceeding work.

FOR ELECTRONIC DATA ISSUE
Electronic data / drawings are issued as 'read only' and should not be interrogated for measurement. All dimensions and levels should be read only from those values stated in text on the drawing.


NOTES

- KEY
- RETAIL
 - HOTEL
 - SOCIAL RENT
 - PRIVATE
 - PLANT

REV.	DATE	AMENDMENT
P01	12.11.20	PLANNING

KEYPLAN

CLIENT

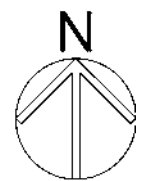

SHEPPARD ROBSON

77 Parkway Camden Town London NW1 7PU
T: +44 (0)20 7504 1700 E: london@sheppardrobson.com


PROJECT
HAVERSTOCK HILL

SCALE@A1	DATE	ORIGINATOR	CHECKED	AUTHORISED
1:100	12.11.2020	IR	MA	DB

TITLE
Level 1 Plan

STATUS	PURPOSE OF ISSUE
S2	PLANNING

DRAWING NO.	REV.
6432 - SRA - XX - 01 - DR - A - 20 202	P01

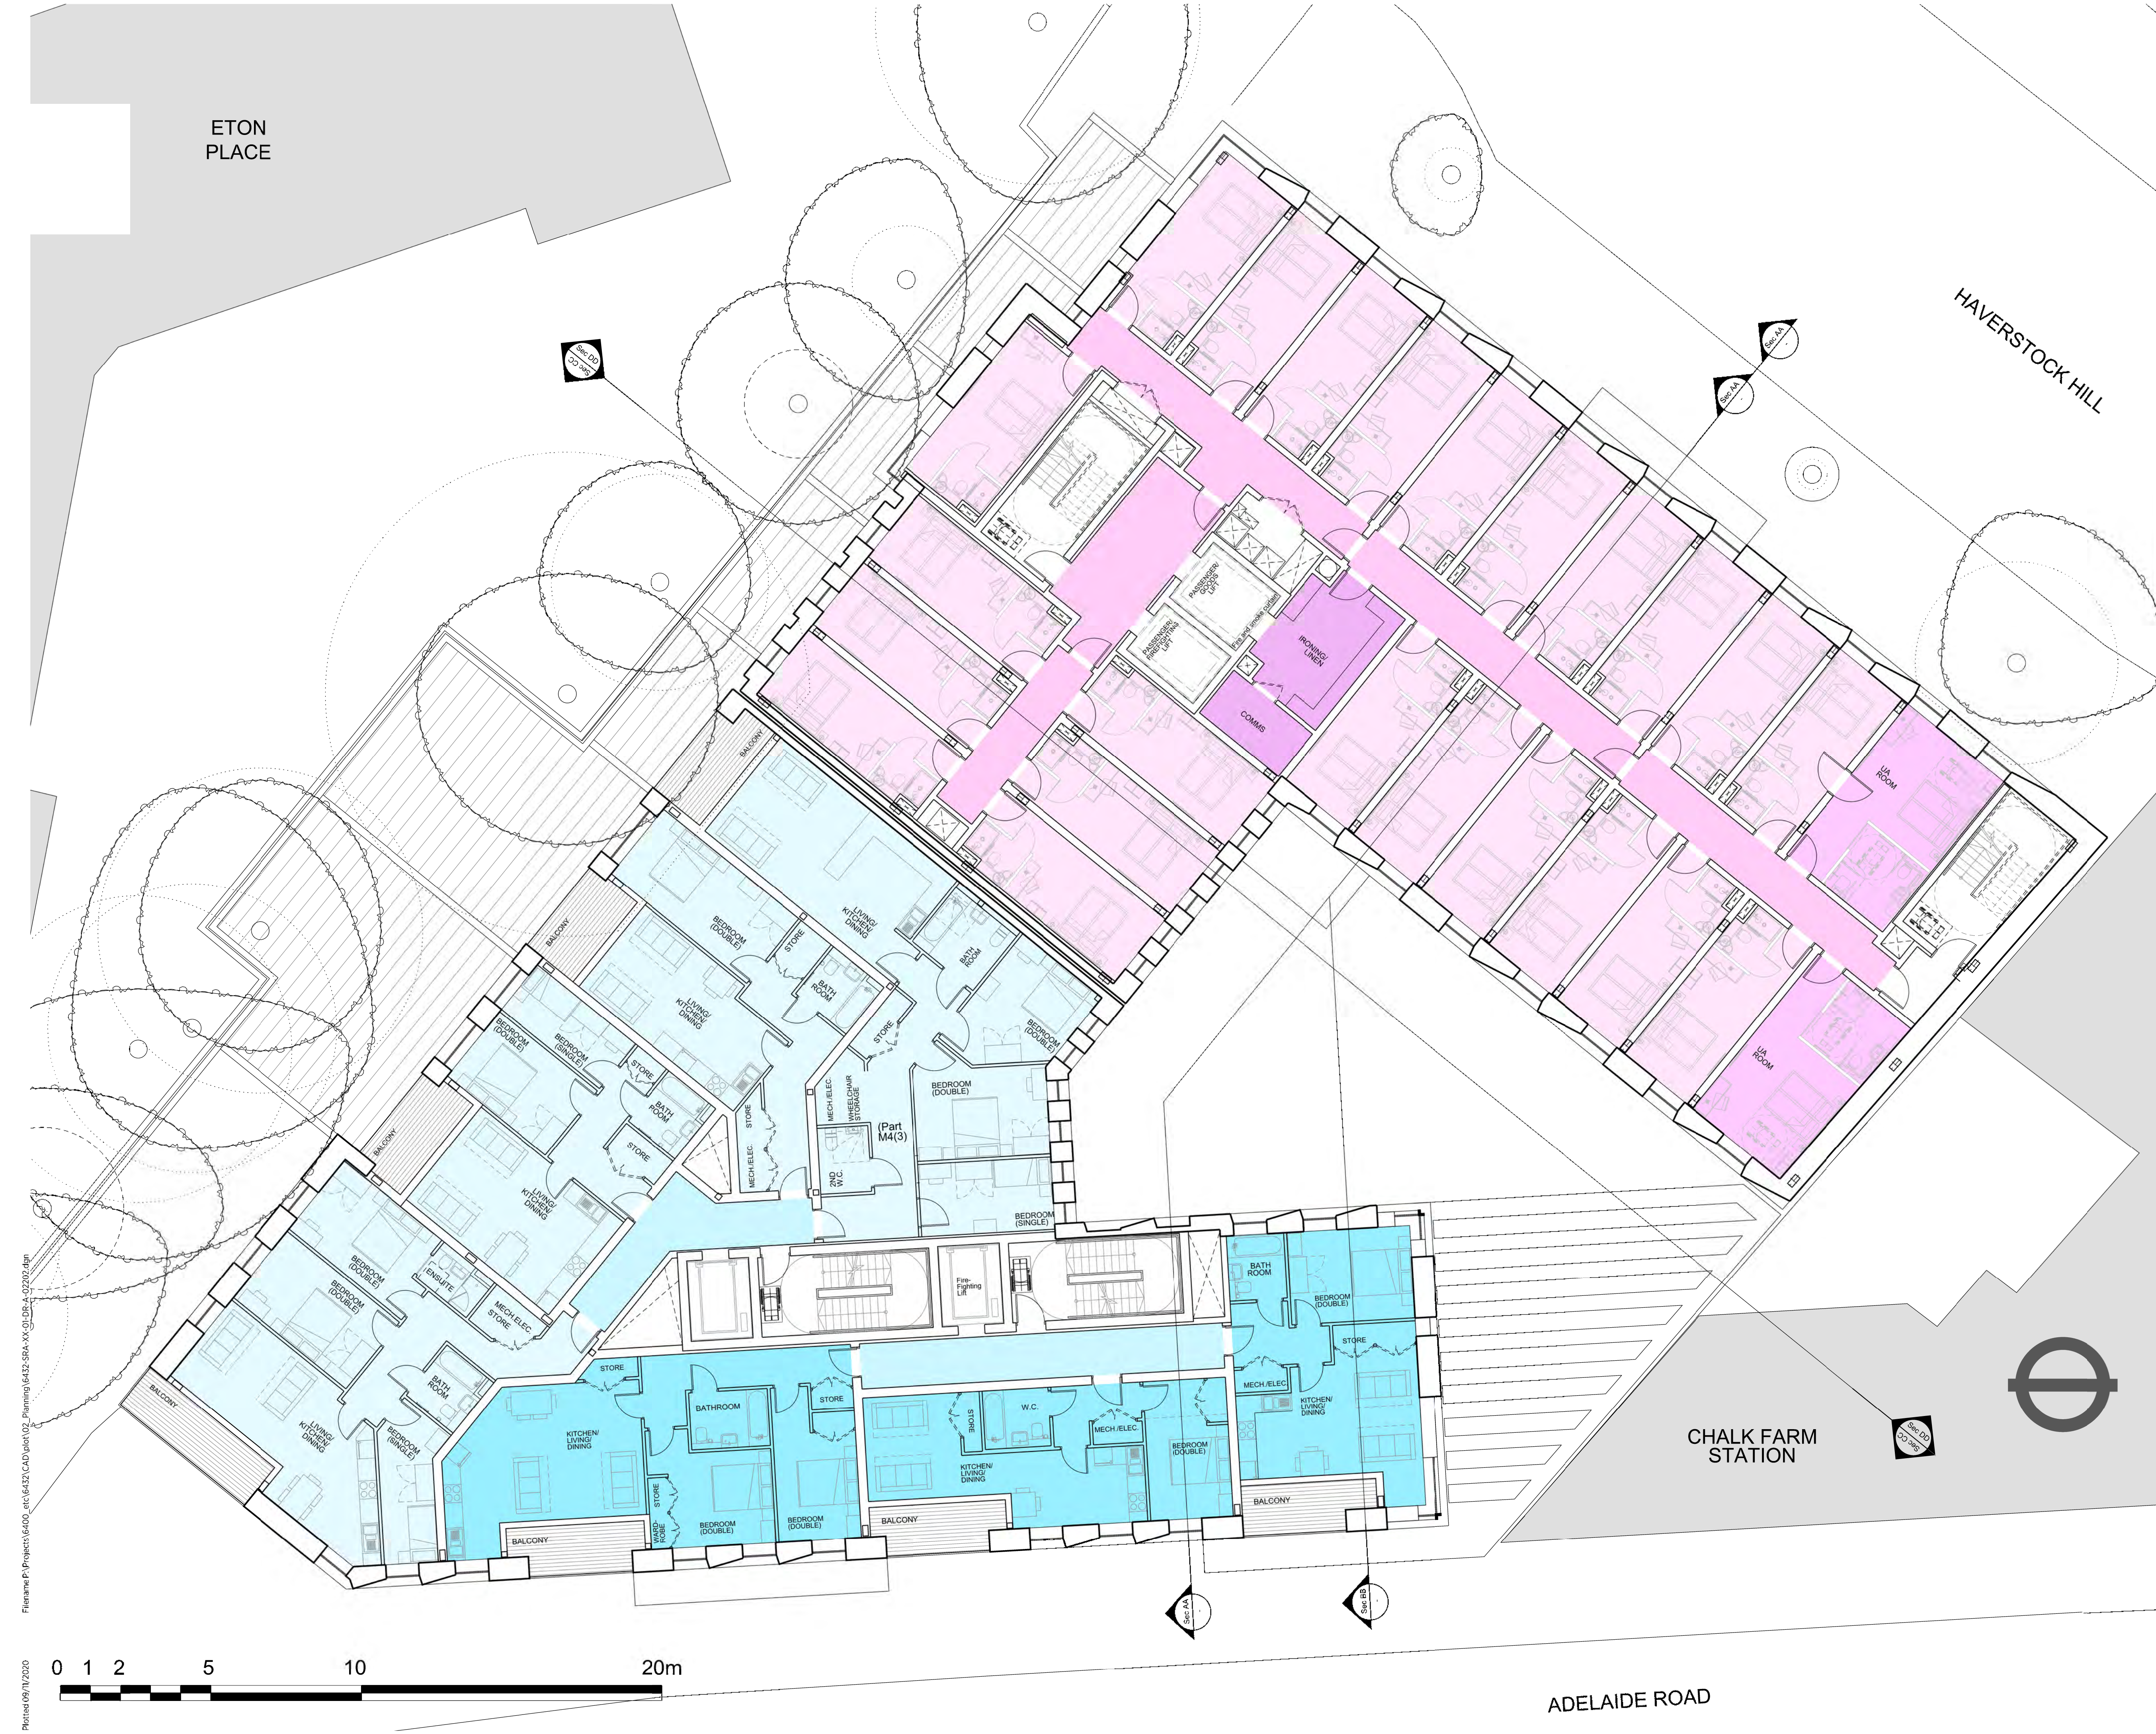

Filename: P:\Projects\6400_etc\6432-CAD\01\02_Planning\6432-SRA-XX-01-DR-A-20202.dgn
Plotted: 09/11/2020

© COPYRIGHT
The copyright in this drawing is vested in Sheppard Robson and no license or assignment of any kind has been, or is, granted to any third party whether by provision of copies or originals or otherwise unless agreed in writing.

DO NOT SCALE FROM THIS DRAWING
The contractor shall check and verify all dimensions on site and report discrepancies in writing to Sheppard Robson before proceeding work.

FOR ELECTRONIC DATA ISSUE
Electronic data / drawings are issued as 'read only' and should not be interrogated for measurement. All dimensions and levels should be read only from those values stated in text on the drawing.

NOTES

KEY

- RETAIL
- HOTEL
- SOCIAL RENT
- PRIVATE
- PLANT

REV.	DATE	AMENDMENT
PO1	12.11.20	PLANNING

KEYPLAN

CLIENT

SHEPPARD ROBSON

77 Parkway Camden Town London NW1 7PU
T: +44 (0)20 7504 1700 E: london@sheppardrobson.com

PROJECT
HAVERSTOCK HILL

SCALE@A1	DATE	ORIGINATOR	CHECKED	AUTHORISED
1:100	12.11.2020	IR	MA	DB


TITLE
Level 2 Plan

STATUS
S2

PURPOSE OF ISSUE
PLANNING

DRAWING NO.
6432 - SRA - XX - 02 - DR - A - 20 203

REV.
PO1

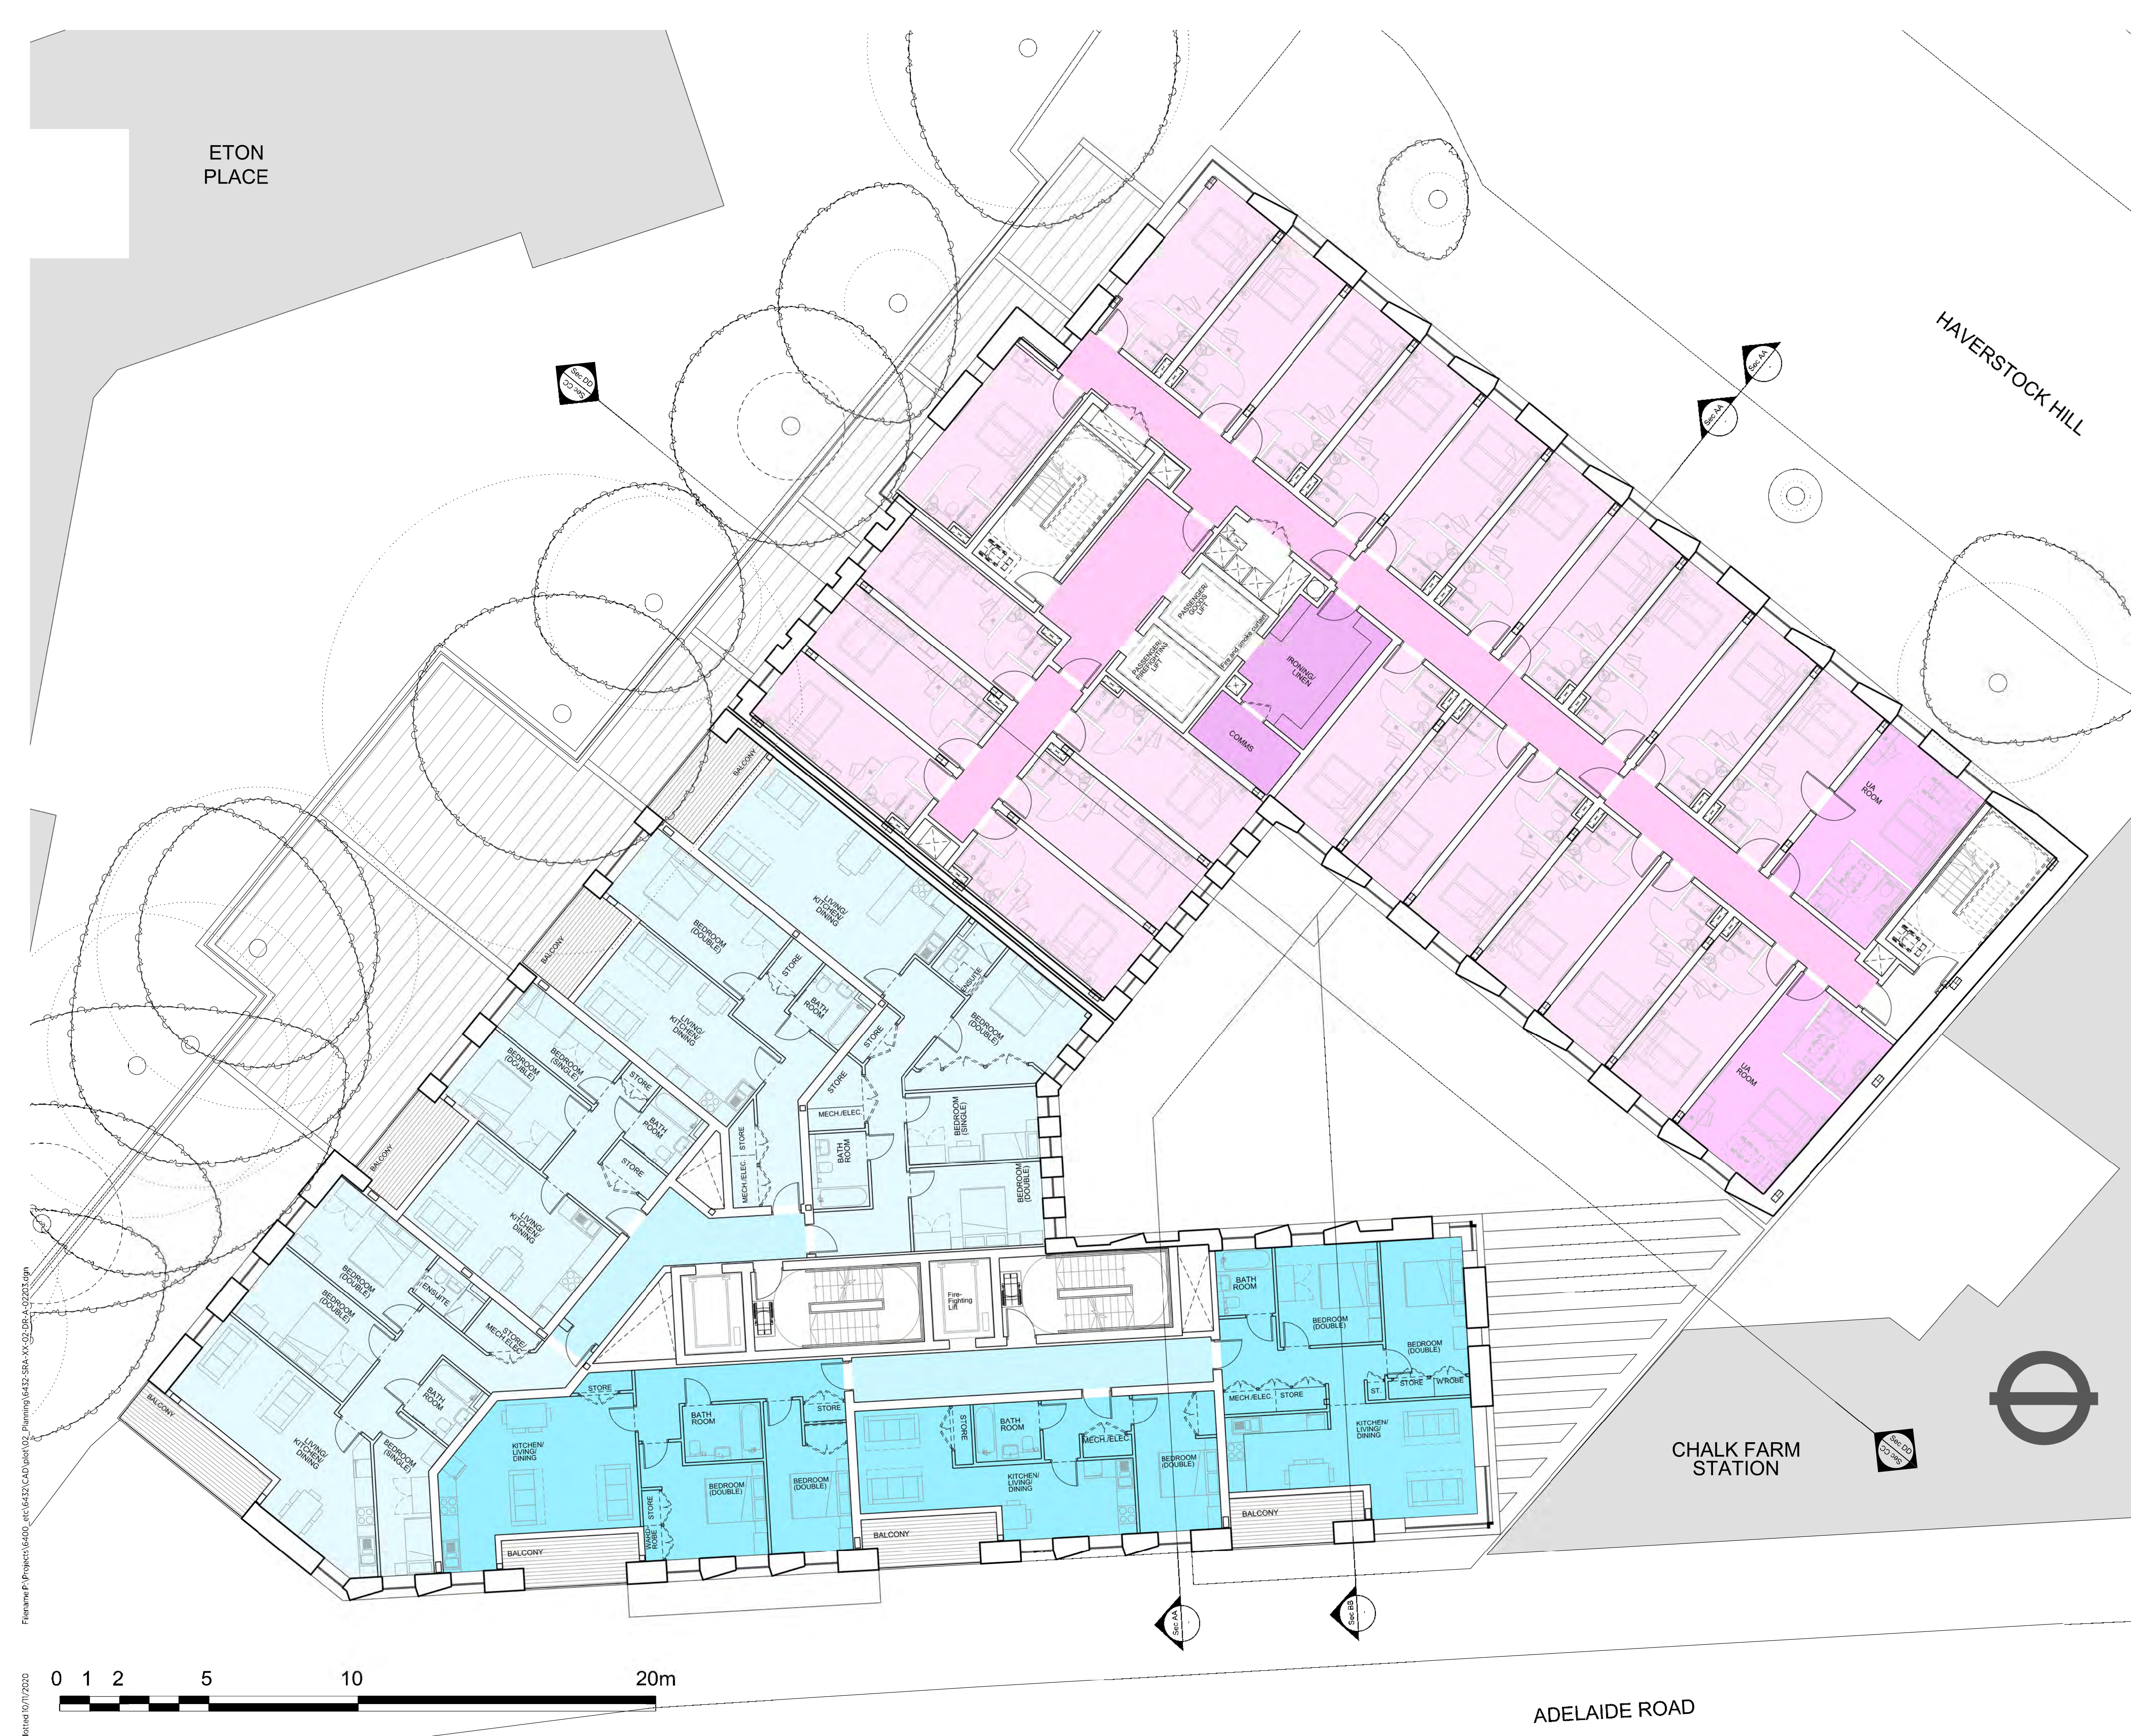

© COPYRIGHT
The copyright in this drawing is vested in Sheppard Robson and no license or assignment of any kind has been, or is, granted to any third party whether by provision of copies or originals or otherwise unless agreed in writing.

DO NOT SCALE FROM THIS DRAWING
The contractor shall check and verify all dimensions on site and report discrepancies in writing to Sheppard Robson before proceeding work.

FOR ELECTRONIC DATA ISSUE
Electronic data / drawings are issued as 'read only' and should not be interrogated for measurement. All dimensions and levels should be read only from those values stated in text on the drawing.

NOTES

KEY

- RETAIL
- HOTEL
- SOCIAL RENT
- PRIVATE
- PLANT

REV.	DATE	AMENDMENT
P01	12.11.20	PLANNING

KEYPLAN

CLIENT

SHEPPARD ROBSON

77 Parkway Camden Town London NW1 7PU
T: +44 (0)20 7504 1700 E: london@sheppardrobson.com

PROJECT
HAVERSTOCK HILL

SCALE@A1	DATE	ORIGINATOR	CHECKED	AUTHORISED
1:100	12.11.2020	IR	MA	DB

TITLE
Level 3 Plan

STATUS	PURPOSE OF ISSUE
S2	PLANNING

DRAWING NO.	REV.
6432 - SRA - XX - 03 - DR - A - 20 204	P01



© COPYRIGHT
The copyright in this drawing is vested in Sheppard Robson and no license or assignment of any kind has been, or is, granted to any third party whether by provision of copies or originals or otherwise unless agreed in writing.

DO NOT SCALE FROM THIS DRAWING
The contractor shall check and verify all dimensions on site and report discrepancies in writing to Sheppard Robson before proceeding work.

FOR ELECTRONIC DATA ISSUE
Electronic data / drawings are issued as 'read only' and should not be interrogated for measurement. All dimensions and levels should be read only from those values stated in text on the drawing.

NOTES

KEY

- RETAIL
- HOTEL
- SOCIAL RENT
- PRIVATE
- PLANT

REV.	DATE	AMENDMENT
PO1	12.11.20	PLANNING

KEYPLAN

CLIENT

SHEPPARD ROBSON

77 Parkway Camden Town London NW1 7PU
T: +44 (0)20 7504 1700 E: london@sheppardrobson.com


PROJECT
HAVERSTOCK HILL

SCALE@A1	DATE	ORIGINATOR	CHECKED	AUTHORISED
1:100	12.11.2020	IR	MA	DB

TITLE
Level 4 Plan

STATUS	PURPOSE OF ISSUE
S2	PLANNING

DRAWING NO.	REV.
6432 - SRA - XX - 04 - DR - A - 20 205	PO1

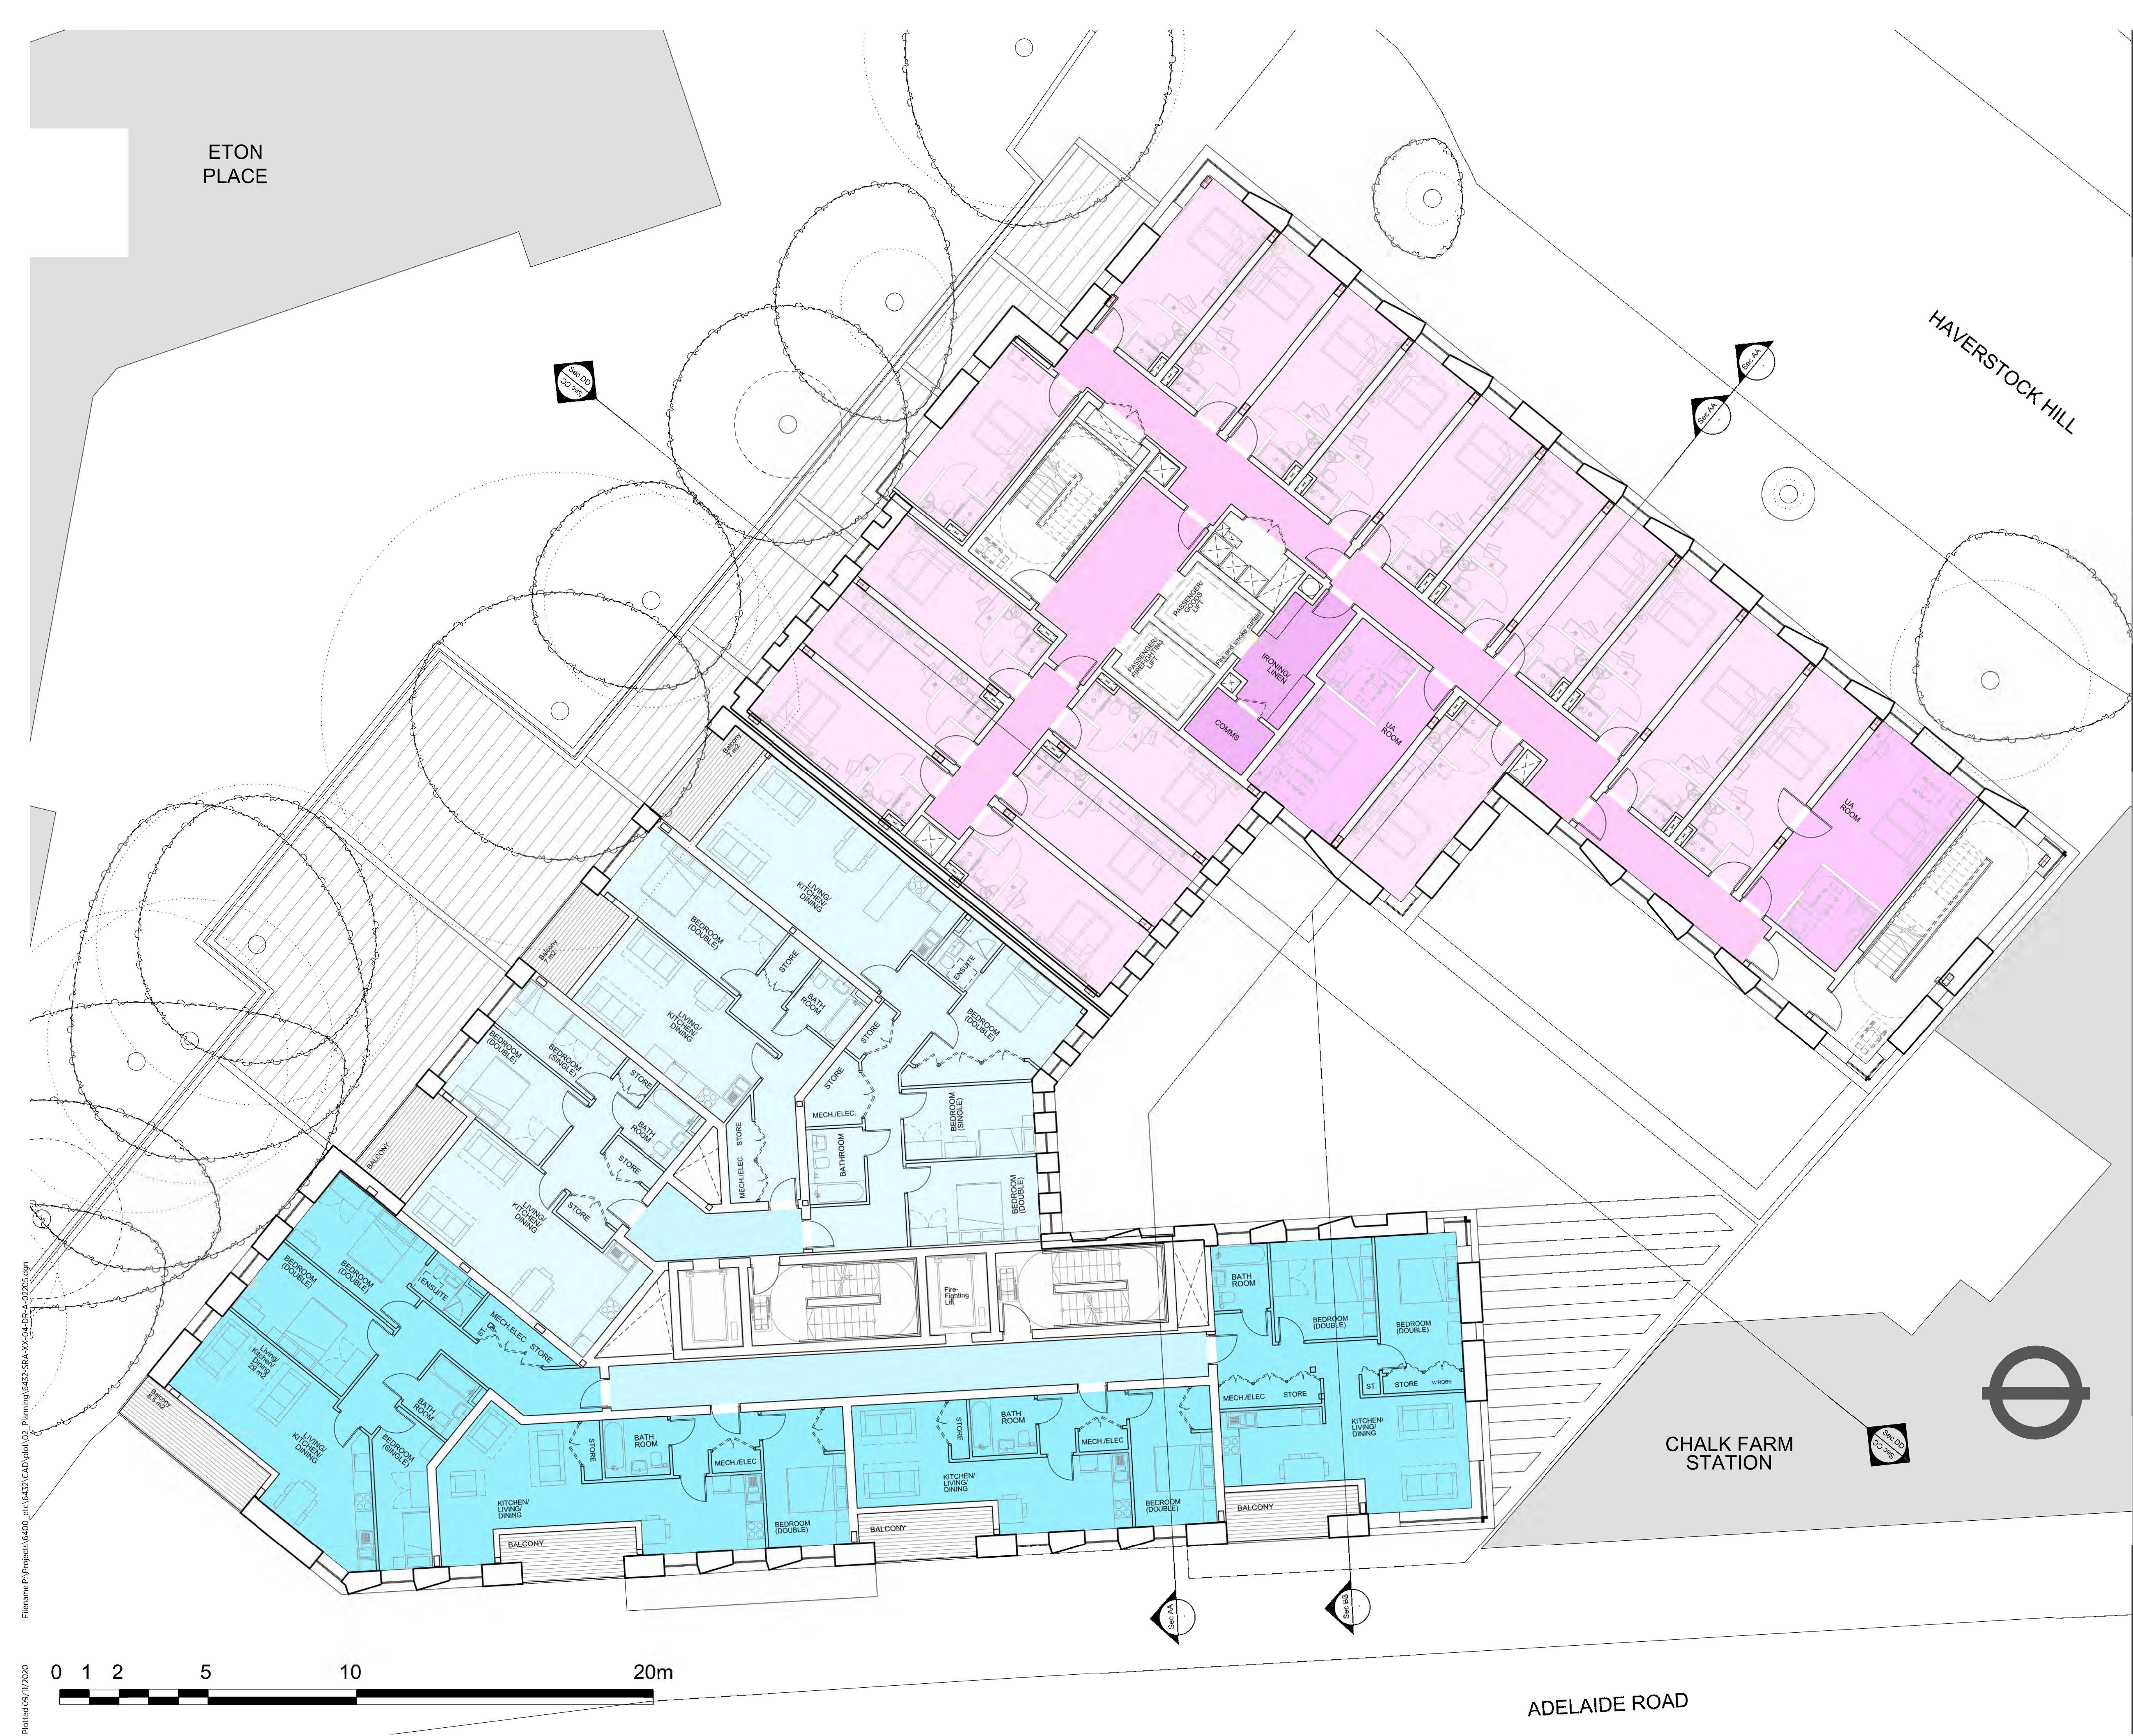

Filename: P:\Projects\6400_etc\6432\CAD\01\02_Planning\6432-SRA-XX-04-DR-A-20205.rvt

Printed: 09/11/2020

© COPYRIGHT
The copyright in this drawing is vested in Sheppard Robson and no license or assignment of any kind has been, or is, granted to any third party whether by provision of copies or originals or otherwise unless agreed in writing.

DO NOT SCALE FROM THIS DRAWING
The contractor shall check and verify all dimensions on site and report discrepancies in writing to Sheppard Robson before proceeding work.

FOR ELECTRONIC DATA ISSUE
Electronic data / drawings are issued as 'read only' and should not be interrogated for measurement. All dimensions and levels should be read only from those values stated in text on the drawing.

NOTES


KEY

- RETAIL
- HOTEL
- SOCIAL RENT
- PRIVATE
- PLANT

REV.	DATE	AMENDMENT
PO1	12.11.20	PLANNING

KEYPLAN

CLIENT

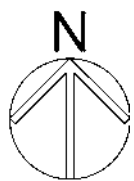

SHEPPARD ROBSON

77 Parkway Camden Town London NW1 7PU
T: +44 (0)20 7504 1700 E: london@sheppardrobson.com


PROJECT
HAVERSTOCK HILL

SCALE@A1	DATE	ORIGINATOR	CHECKED	AUTHORISED
1:100	12.11.2020	IR	MA	DB

TITLE
Level 5 Plan

STATUS	PURPOSE OF ISSUE
S2	PLANNING

DRAWING NO.	REV.
6432 - SRA - XX - 05 - DR - A - 20 206	PO1

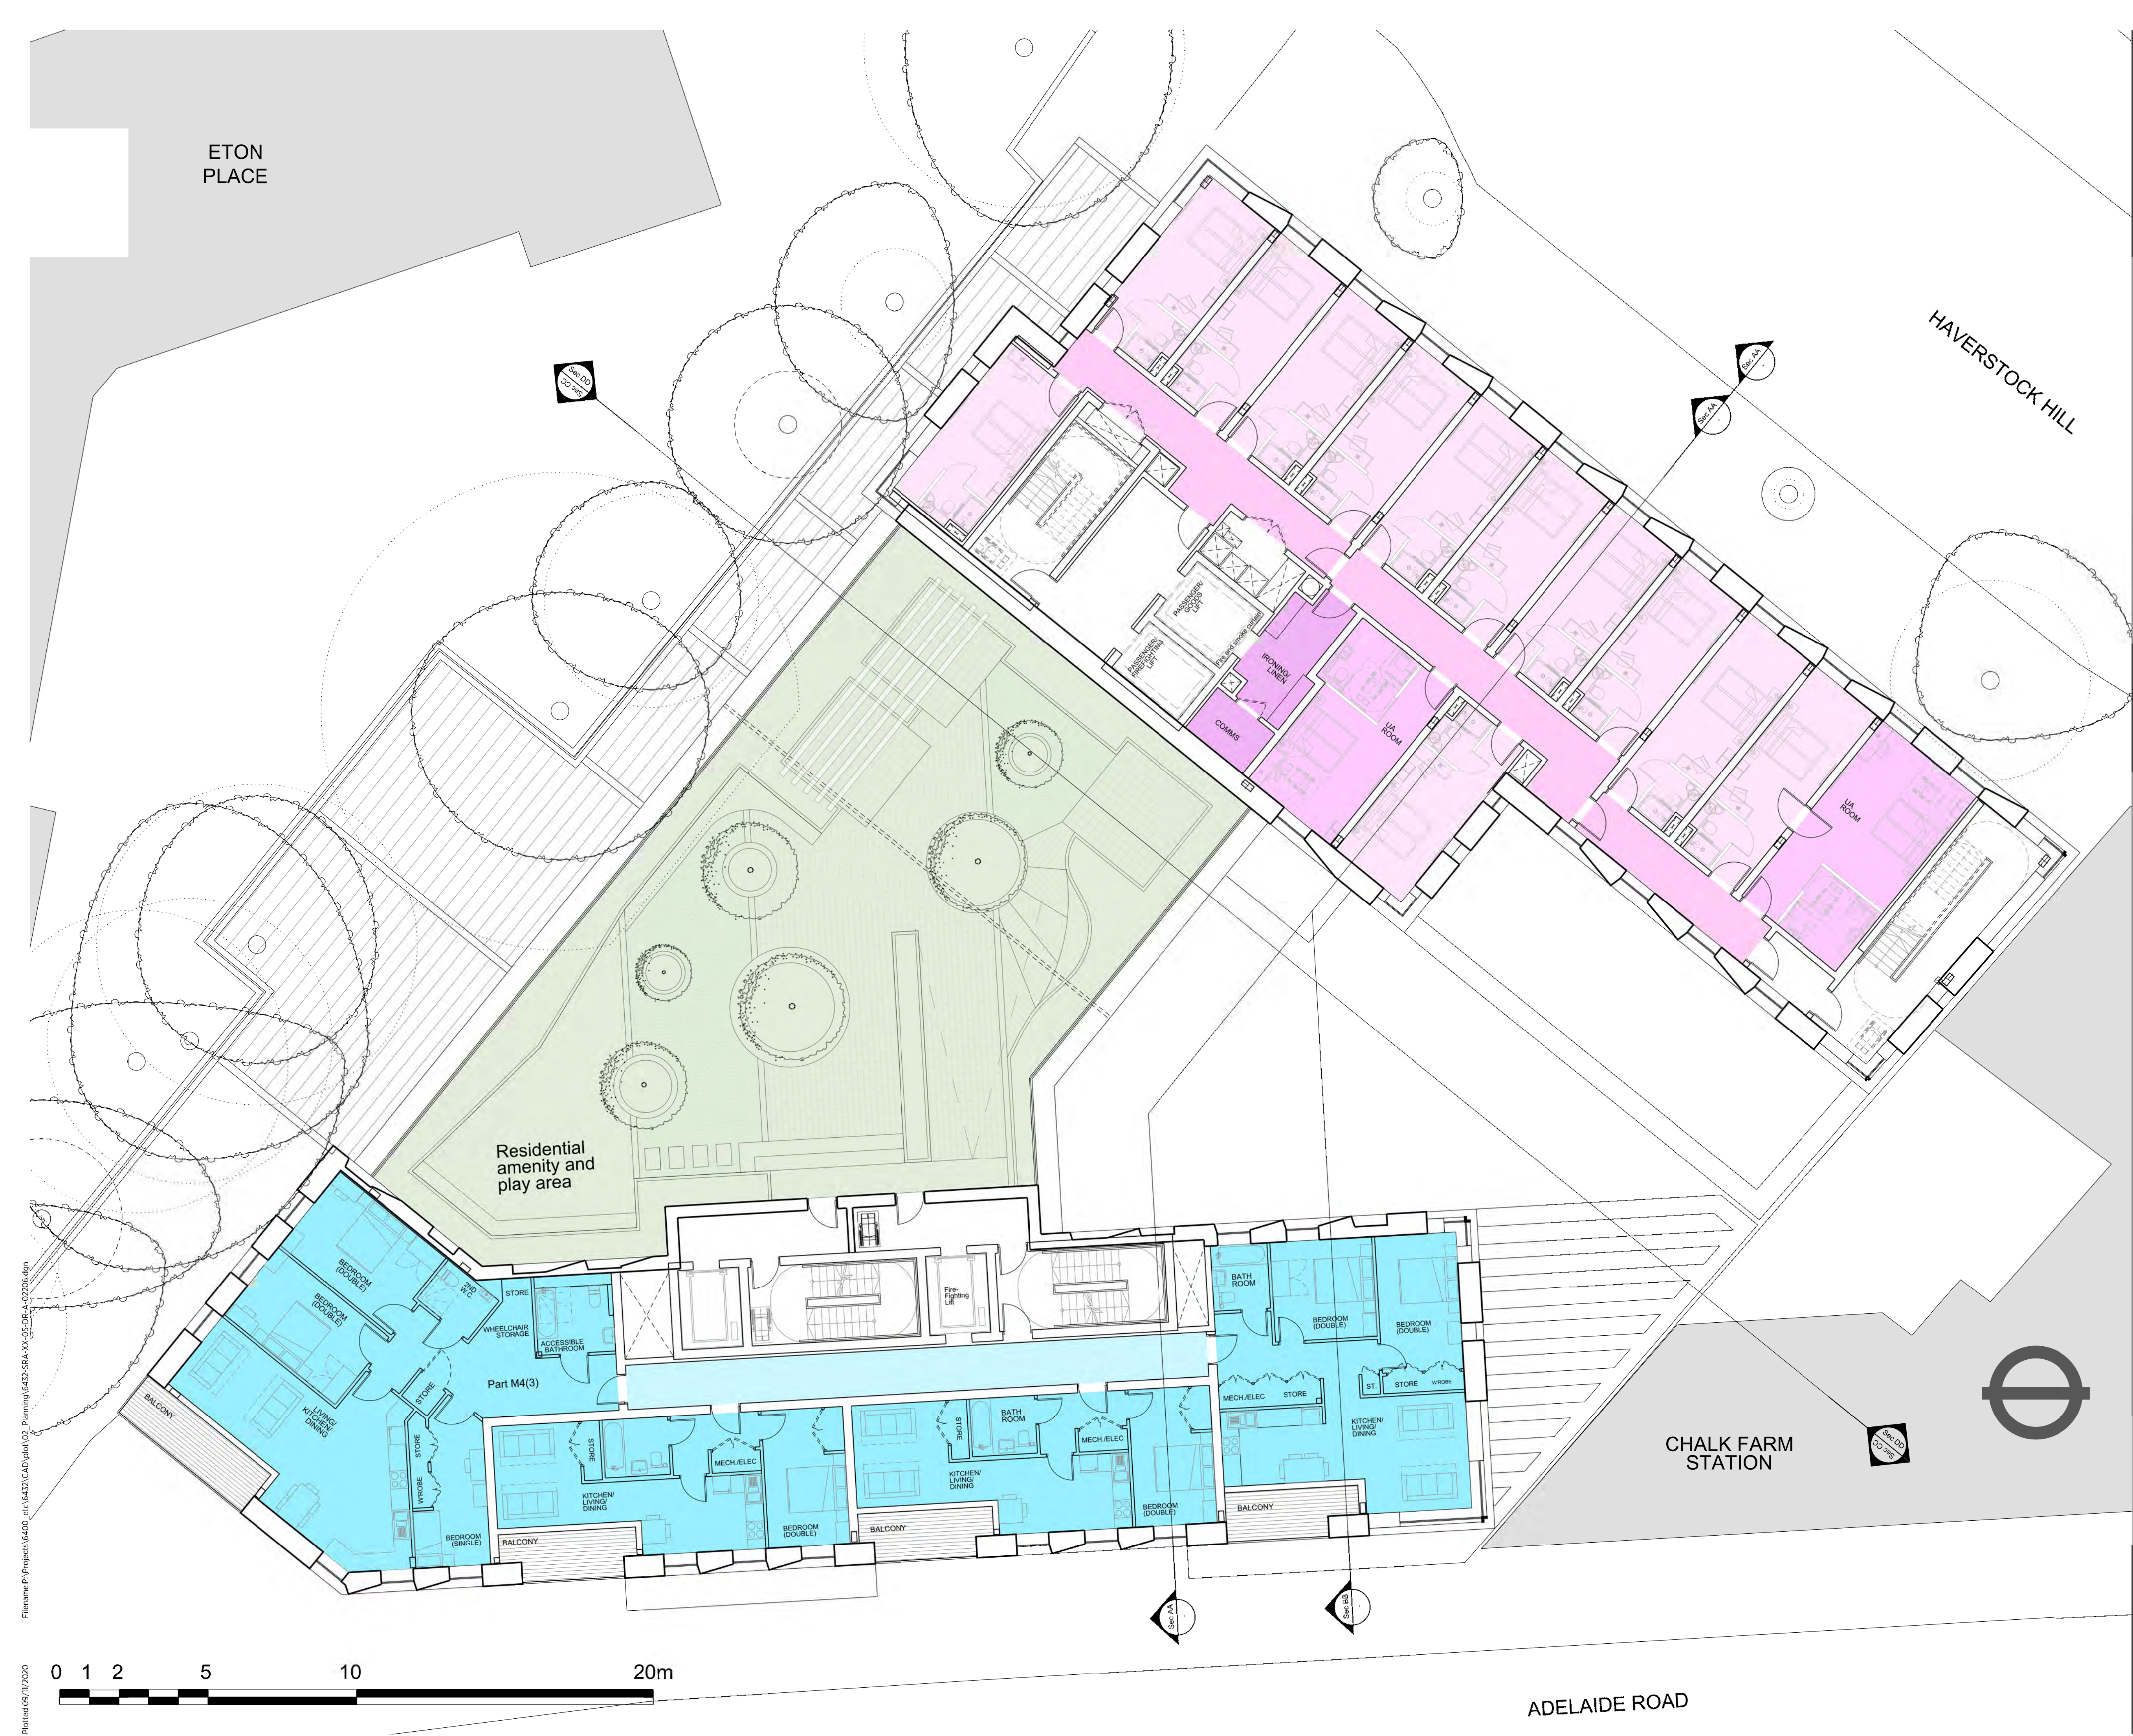

Filename: P:\Projects\6400_etc\6432-CAD\01\02_Planning\6432-SRA-XX-05-DR-A-20206.dgn
Plotted: 09/11/2020

© COPYRIGHT
The copyright in this drawing is vested in Sheppard Robson and no license or assignment of any kind has been, or is, granted to any third party whether by provision of copies or originals or otherwise unless agreed in writing.

DO NOT SCALE FROM THIS DRAWING
The contractor shall check and verify all dimensions on site and report discrepancies in writing to Sheppard Robson before proceeding work.

FOR ELECTRONIC DATA ISSUE
Electronic data / drawings are issued as 'read only' and should not be interrogated for measurement. All dimensions and levels should be read only from those values stated in text on the drawing.

NOTES

KEY

- RETAIL
- HOTEL
- SOCIAL RENT
- PRIVATE
- PLANT

REV.	DATE	AMENDMENT
P01	12.11.20	PLANNING

KEYPLAN

CLIENT

SHEPPARD ROBSON

77 Parkway Camden Town London NW1 7PU
T: +44 (0)20 7504 1700 E: london@sheppardrobson.com


PROJECT
HAVERSTOCK HILL

SCALE@A1	DATE	ORIGINATOR	CHECKED	AUTHORISED
1:100	12.11.2020	IR	MA	DB

TITLE
Level 6 Plan

STATUS	PURPOSE OF ISSUE
S2	PLANNING

DRAWING NO.	REV.
6432 - SRA - XX - 06 - DR - A - 20 207	P01

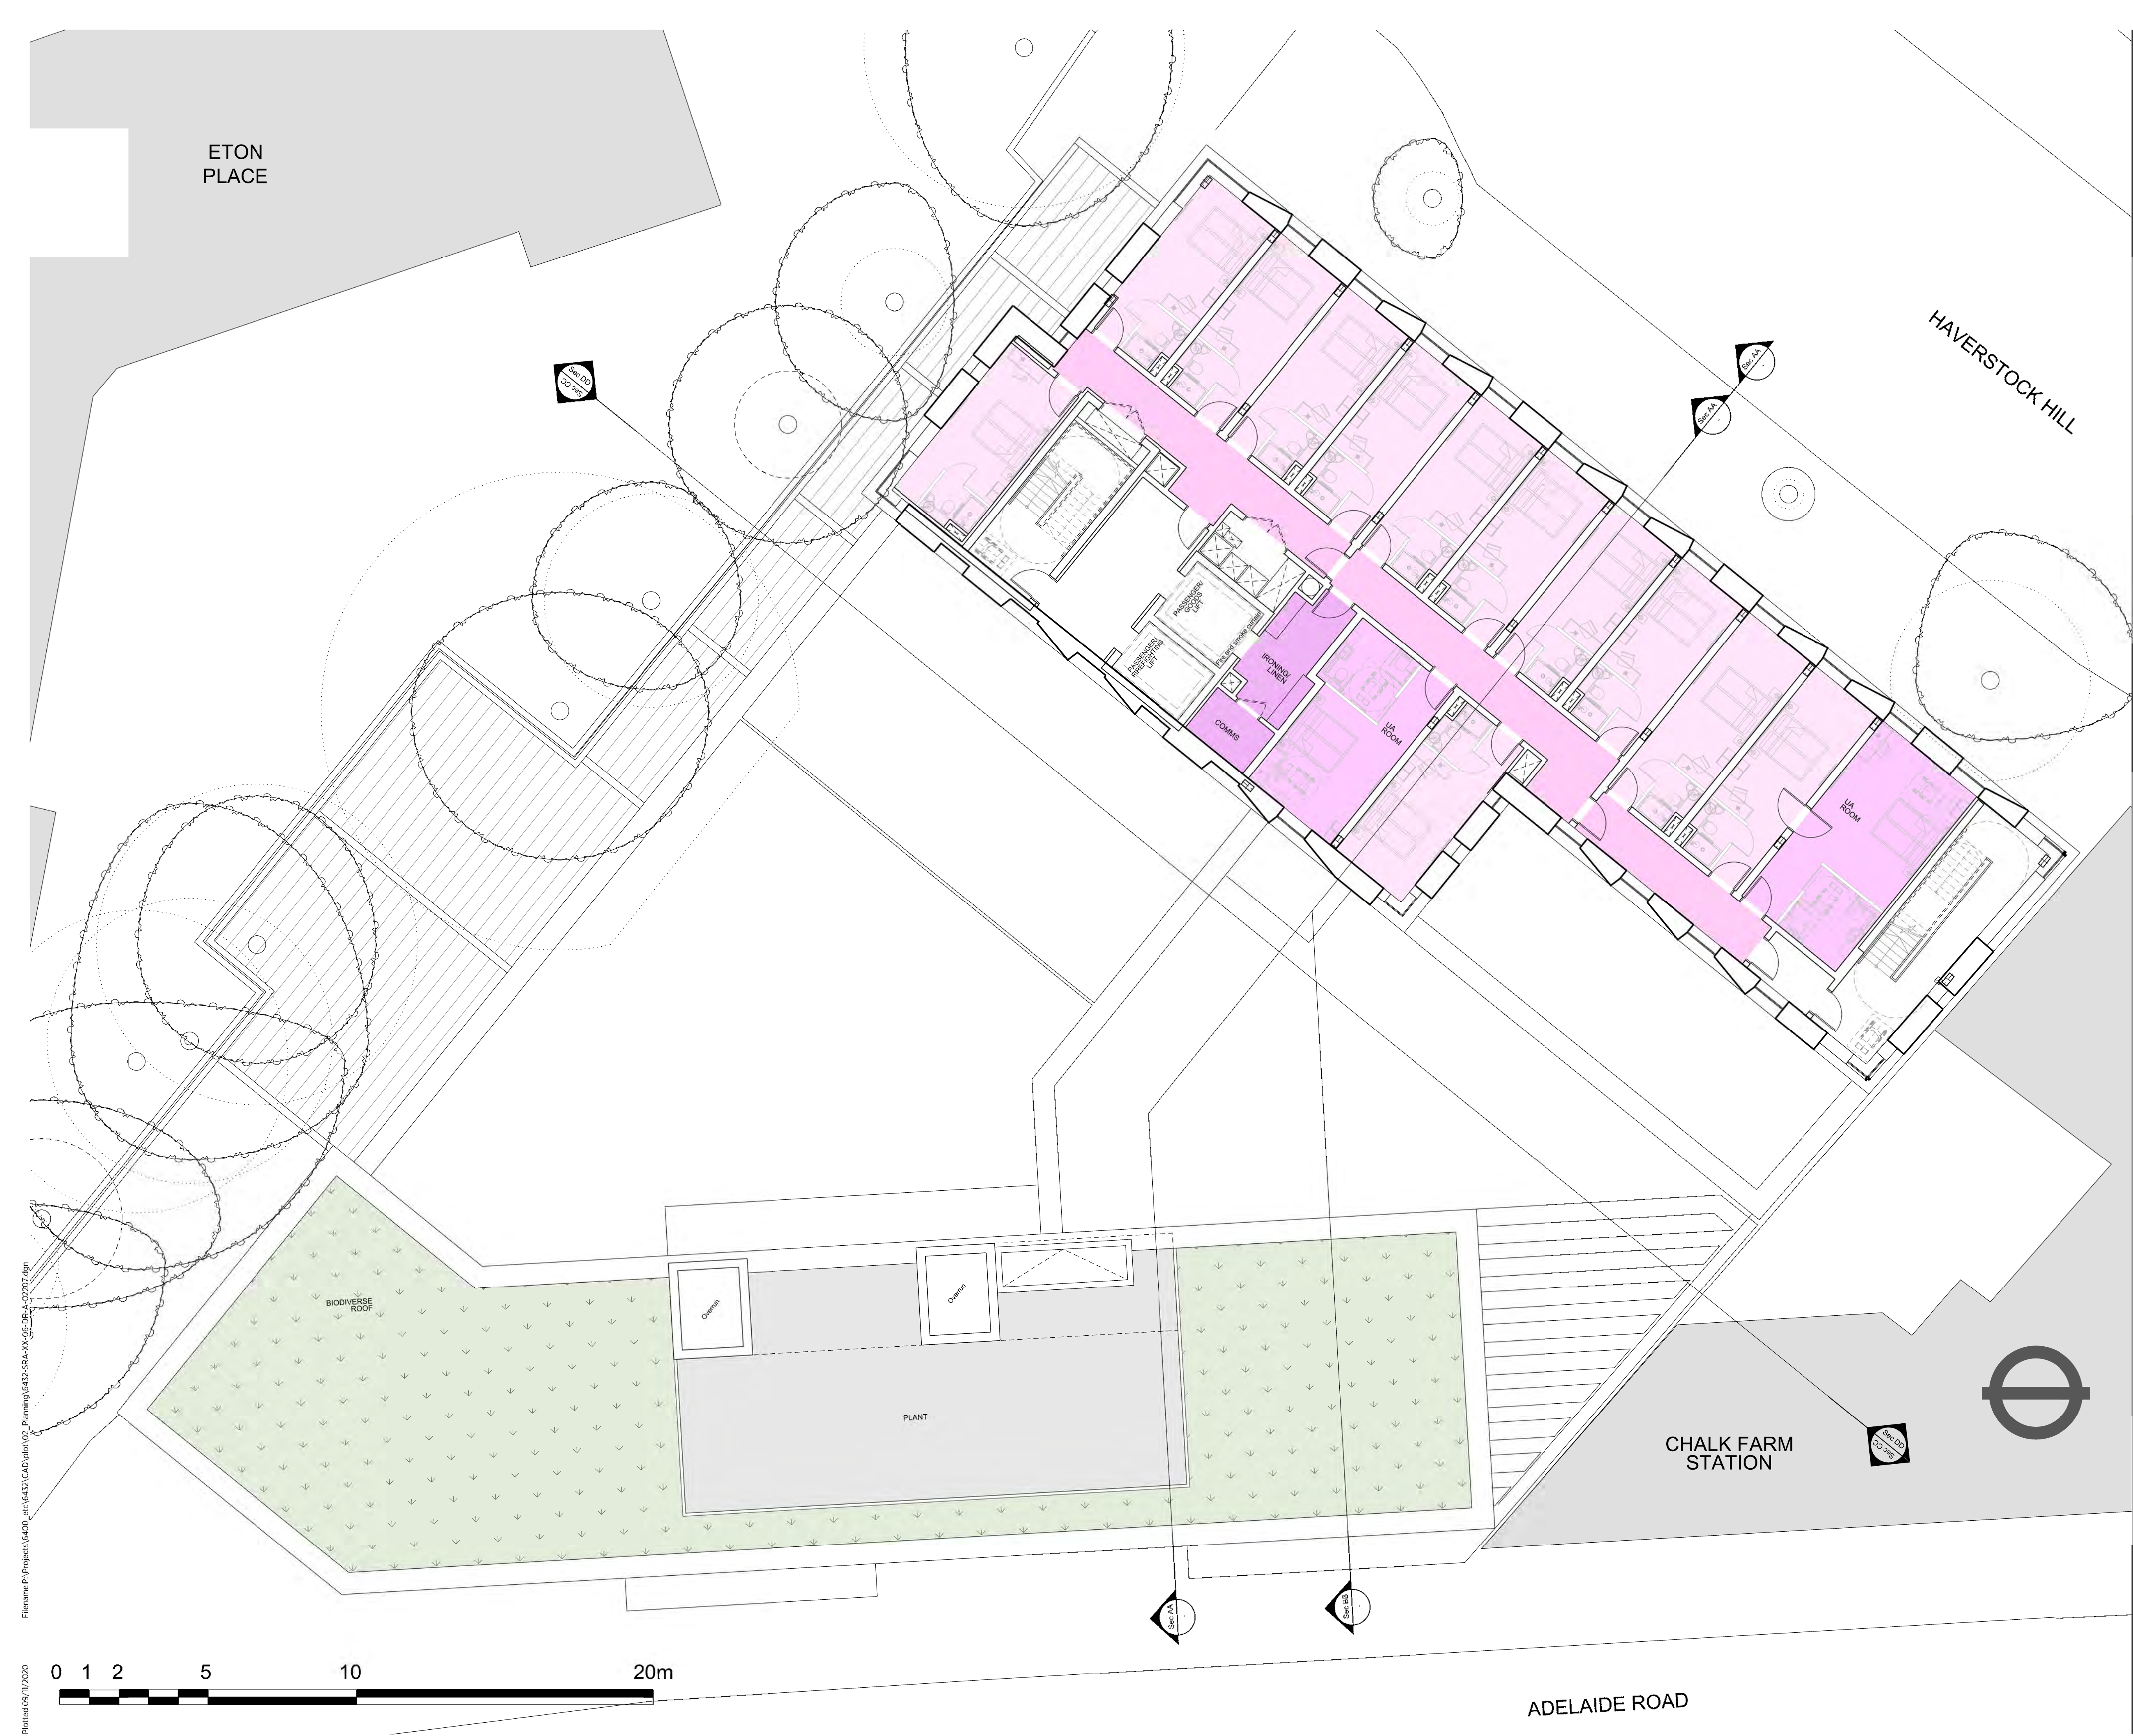

Filename: P:\Projects\6400_6432\CAD\Info\02_Planning\6432-SRA-XX-06-DR-A-20207.dgn
Plotted: 09/11/2020

© COPYRIGHT
The copyright in this drawing is vested in Sheppard Robson and no license or assignment of any kind has been, or is, granted to any third party whether by provision of copies or originals or otherwise unless agreed in writing.


DO NOT SCALE FROM THIS DRAWING
The contractor shall check and verify all dimensions on site and report discrepancies in writing to Sheppard Robson before proceeding work.

FOR ELECTRONIC DATA ISSUE
Electronic data / drawings are issued as 'read only' and should not be interrogated for measurement. All dimensions and levels should be read only from those values stated in text on the drawing.

NOTES

- KEY
- RETAIL
 - HOTEL
 - SOCIAL RENT
 - PRIVATE
 - PLANT

REV.	DATE	AMENDMENT
P01	12.11.20	PLANNING

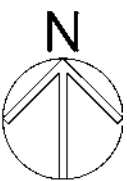

KEYPLAN

CLIENT

SHEPPARD ROBSON
77 Parkway Camden Town London NW1 7PU
T: +44 (0)20 7504 1700 E: london@sheppardrobson.com

PROJECT
HAVERSTOCK HILL

SCALE@A1	DATE	ORIGINATOR	CHECKED	AUTHORISED
1:100	12.11.2020	IR	MA	DB


TITLE
Level 7 Roof Plan

STATUS
S2

PURPOSE OF ISSUE
PLANNING

DRAWING NO.
6432 - SRA - XX - 07 - DR - A - 20 208

REV.
P01

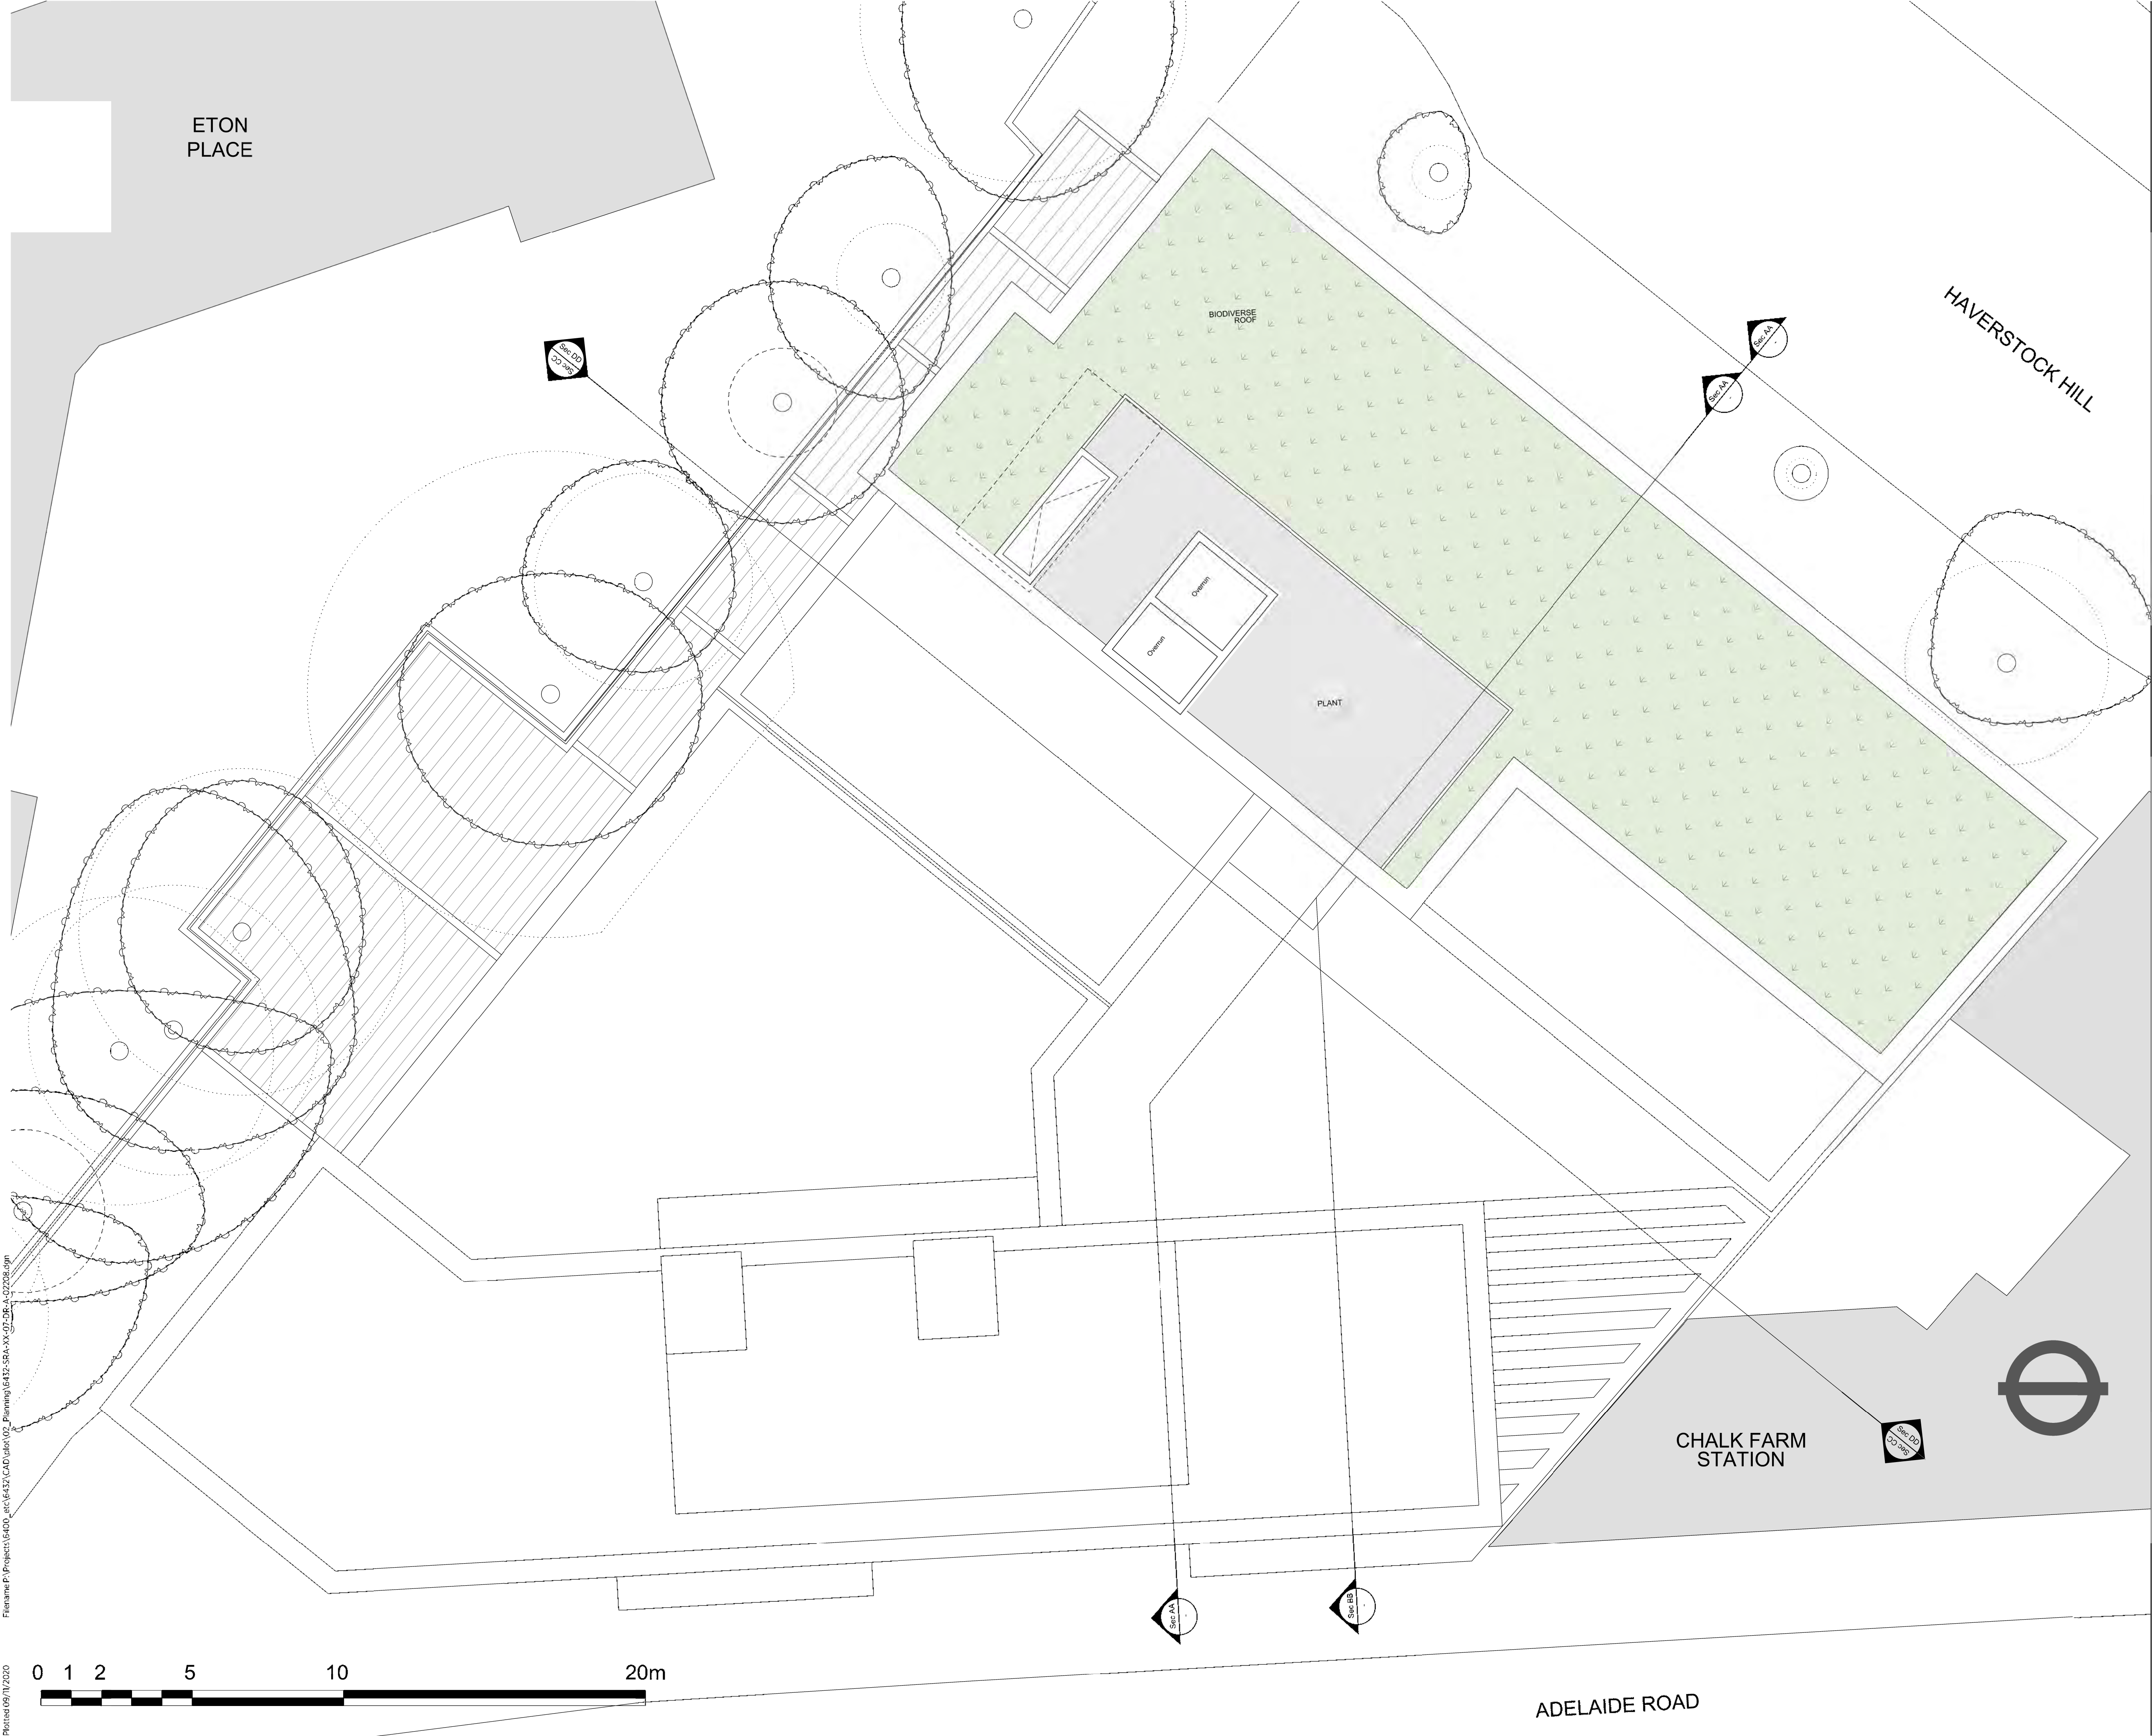

Filename: P:\Projects\6400_etc\6432\CAD\dwg\02_Planning\6432-SRA-XX-07-DR-A-20208.dwg

Printed: 09/11/2020

© COPYRIGHT
The copyright in this drawing is vested in Sheppard Robson and no license or assignment of any kind has been, or is, granted to any third party whether by provision of copies or originals or otherwise unless agreed in writing.


DO NOT SCALE FROM THIS DRAWING
The contractor shall check and verify all dimensions on site and report discrepancies in writing to Sheppard Robson before proceeding work.

FOR ELECTRONIC DATA ISSUE
Electronic data / drawings are issued as 'read only' and should not be interrogated for measurement. All dimensions and levels should be read only from those values stated in text on the drawing.

NOTES

- KEY
- RETAIL
 - HOTEL
 - SOCIAL RENT
 - PRIVATE
 - PLANT

REV.	DATE	AMENDMENT
P01	12.11.20	PLANNING

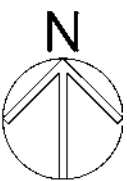

KEYPLAN

CLIENT


SHEPPARD ROBSON
77 Parkway Camden Town London NW1 7PU
T: +44 (0)20 7504 1700 E: london@sheppardrobson.com

PROJECT
HAVERSTOCK HILL

SCALE@A1	DATE	ORIGINATOR	CHECKED	AUTHORISED
1:100	12.11.2020	IR	MA	DB


TITLE
Lower Ground Floor Plan

STATUS	PURPOSE OF ISSUE	REV.
S2	PLANNING	P01
DRAWING NO. 6432 - SRA - XX - B1 - DR - A - 20 199		

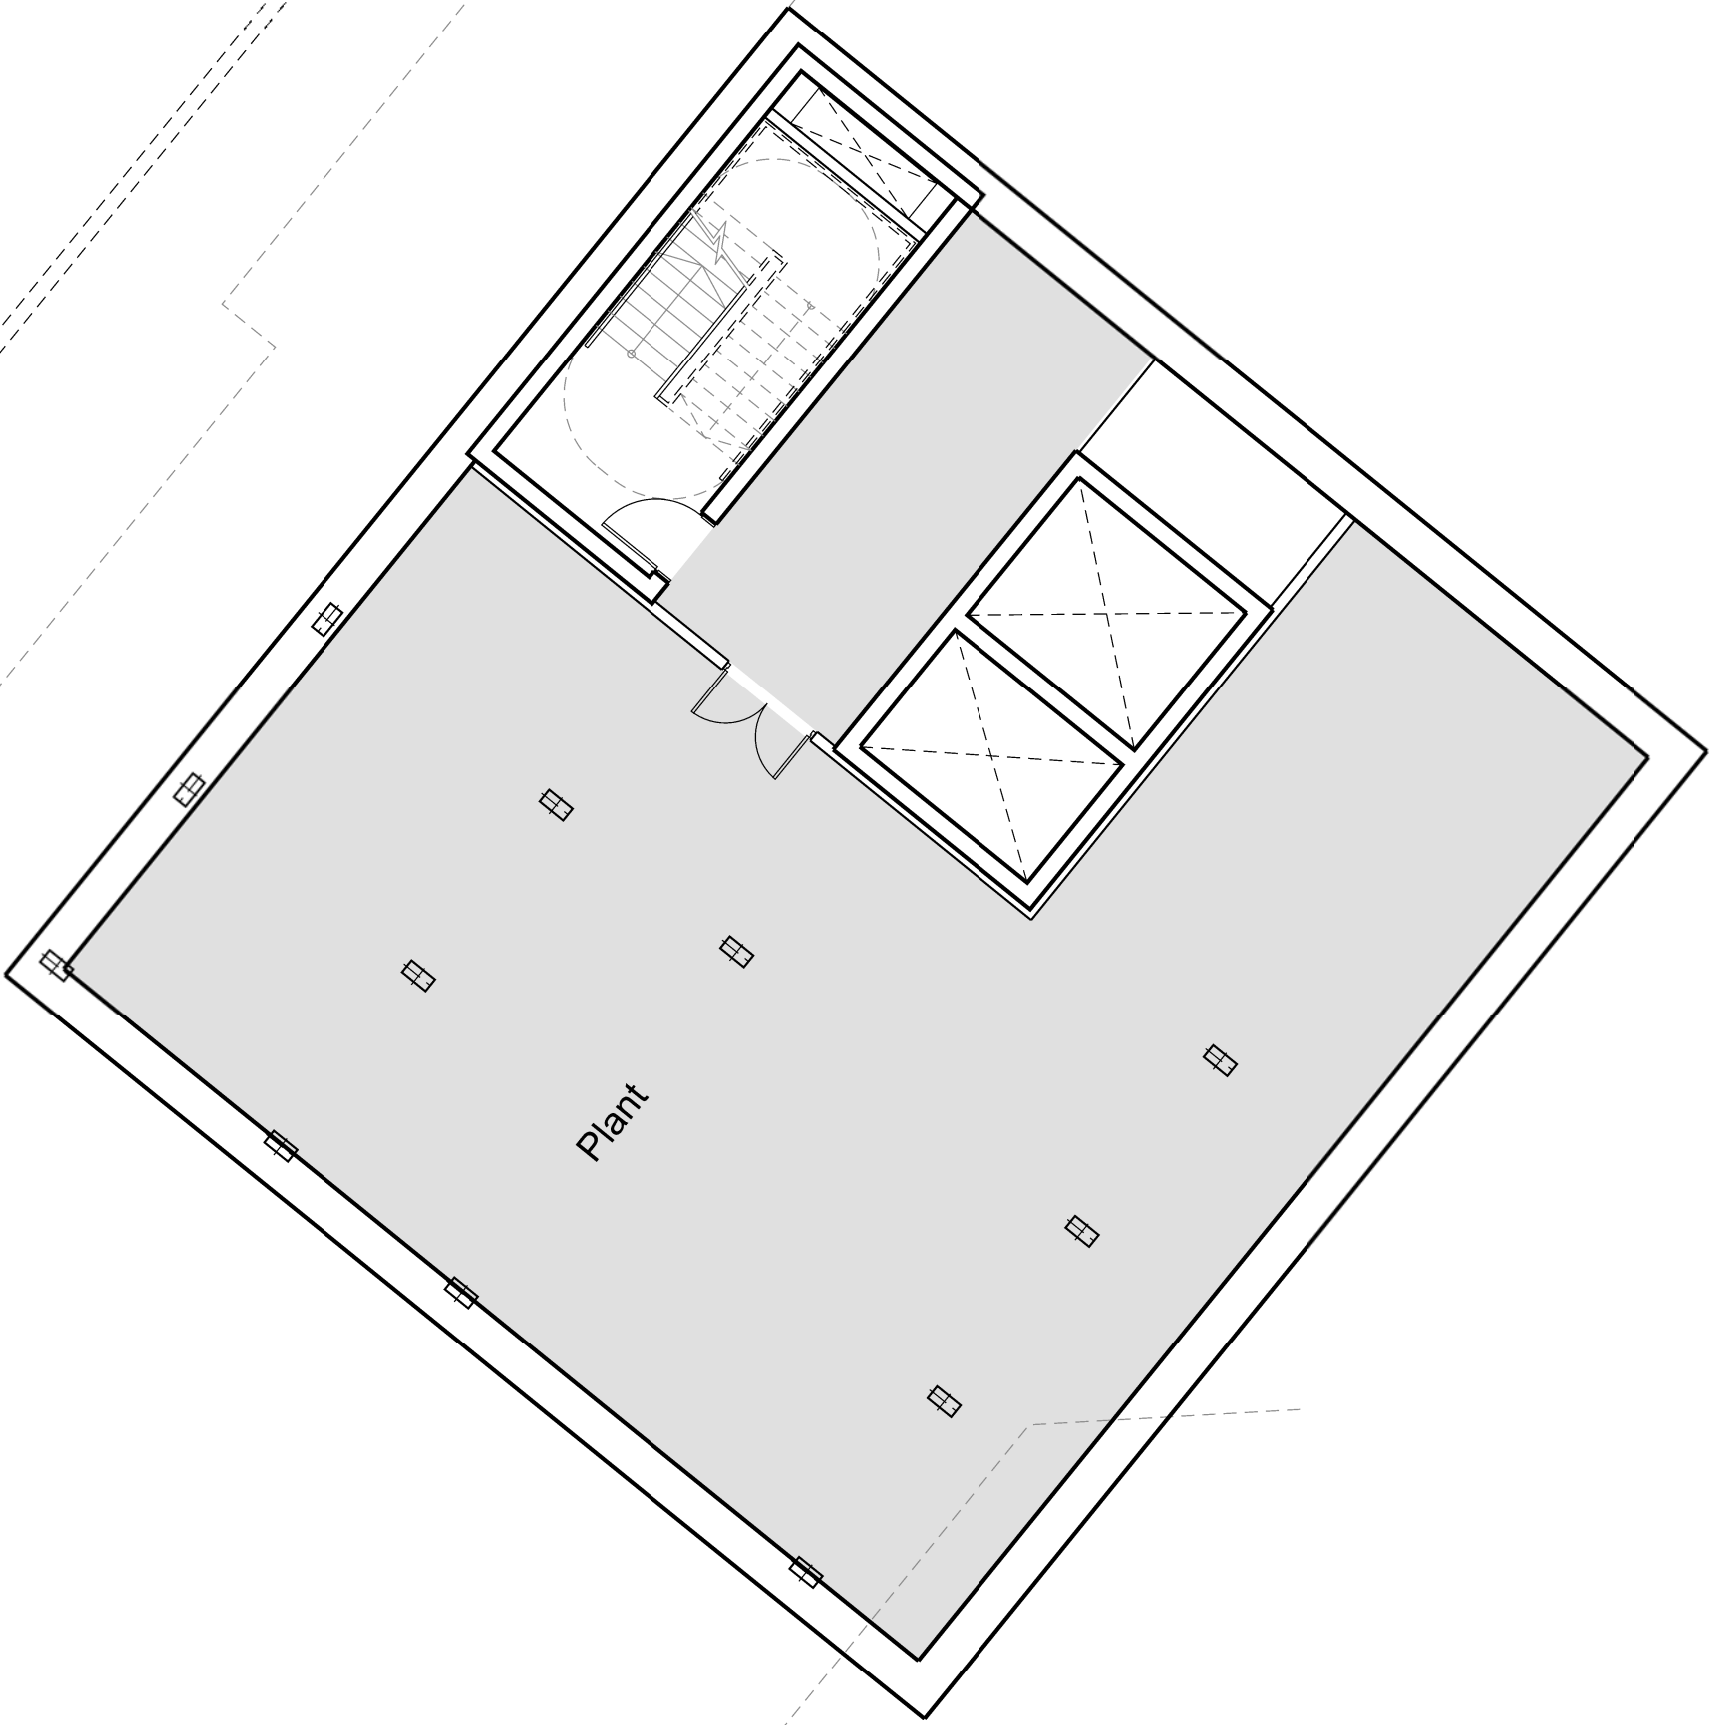


HAVERSTOCK HILL

CHALK FARM
STATION

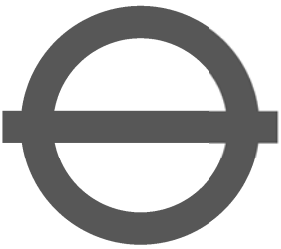

ADELAIDE ROAD

 

Filename: P:\Projects\6400_elec\6432\CAD\01\02_Planning\6432-SRA-XX-B1-DR-A-20199.dgn

Printed: 09/11/2020