

NOTES

REV.	DATE	AMENDMENT
P01	12.11.20	PLANNING

KEYPLAN

CLIENT

SHEPPARD ROBSON

77 Parkway Camden Town London NW1 7PU
T: +44 (0)20 7504 1700 E: london@sheppardrobson.com

PROJECT
HAVERSTOCK HILL



SCALE@A1 1:20	DATE 12.11.2020	ORIGINATOR BS	CHECKED MA	AUTHORISED DB
-------------------------	---------------------------	-------------------------	----------------------	-------------------------

TITLE
**NORTH ELEVATION - BAY STUDY
HAVERSTOCK HILL**

STATUS
S2


PURPOSE OF ISSUE
PLANNING

DRAWING NO. 6432 - SRA - XX - XX - DR - A - 02 351	REV. P01
--	--------------------

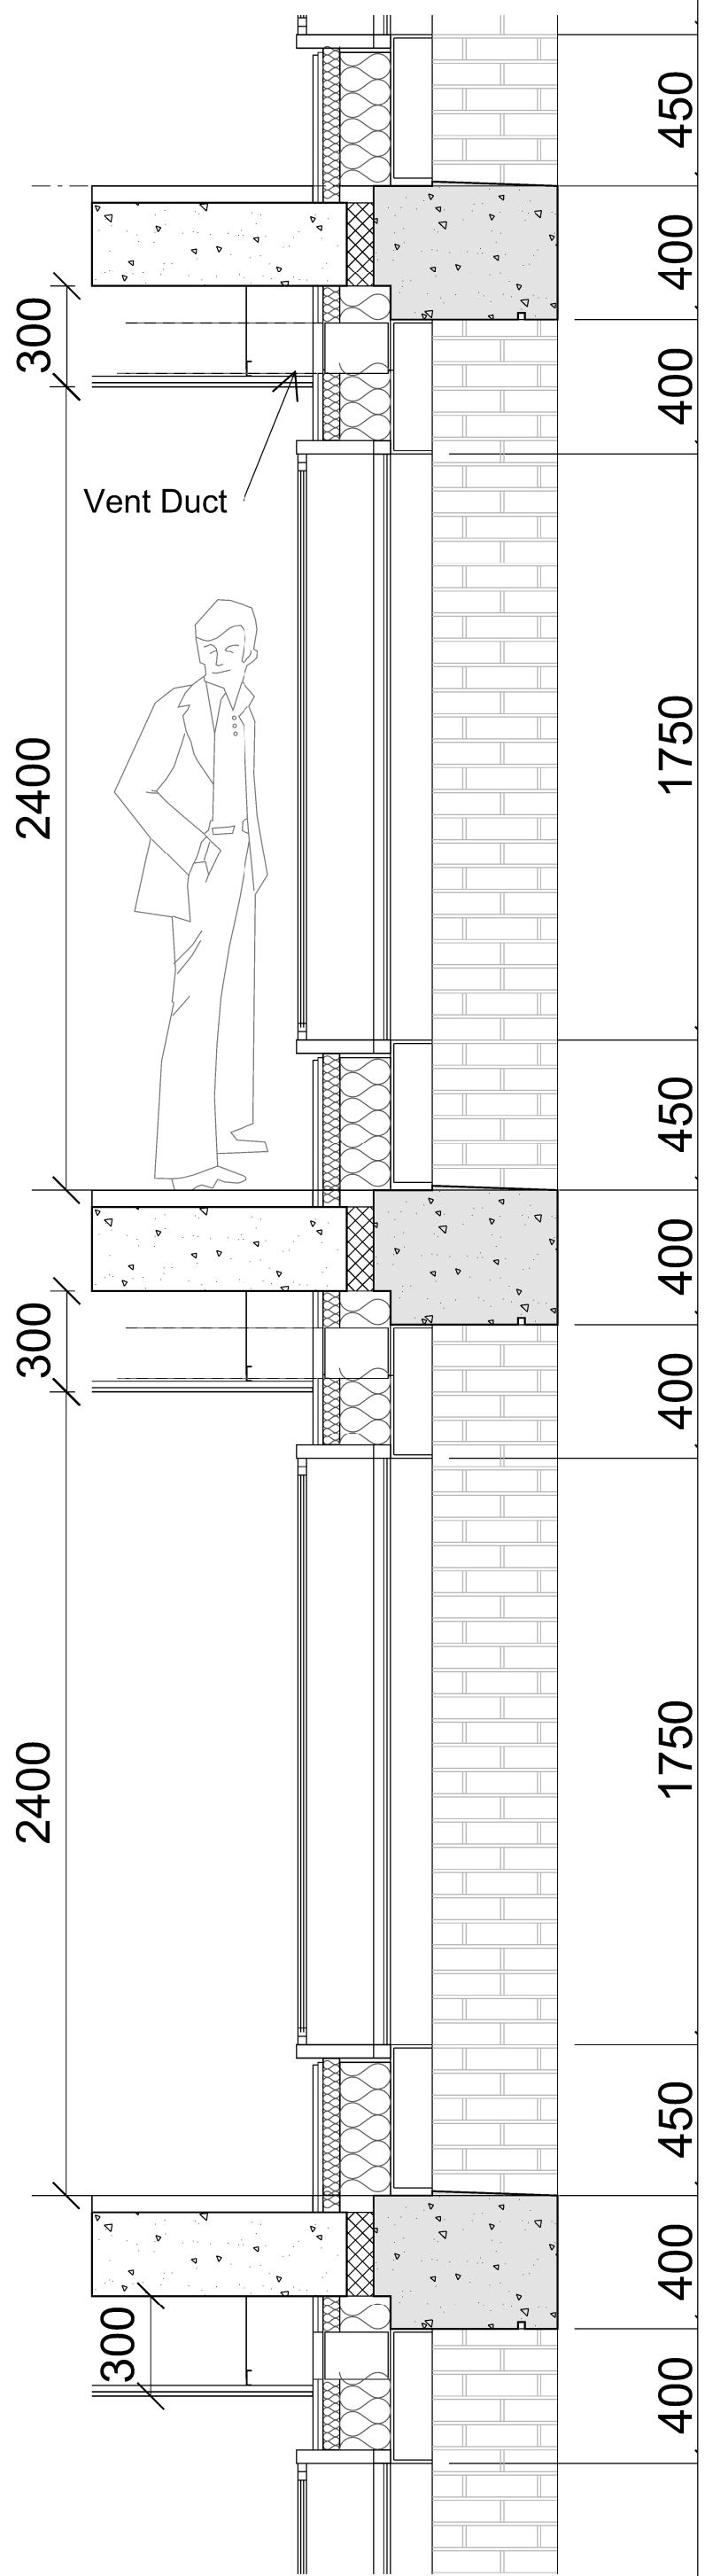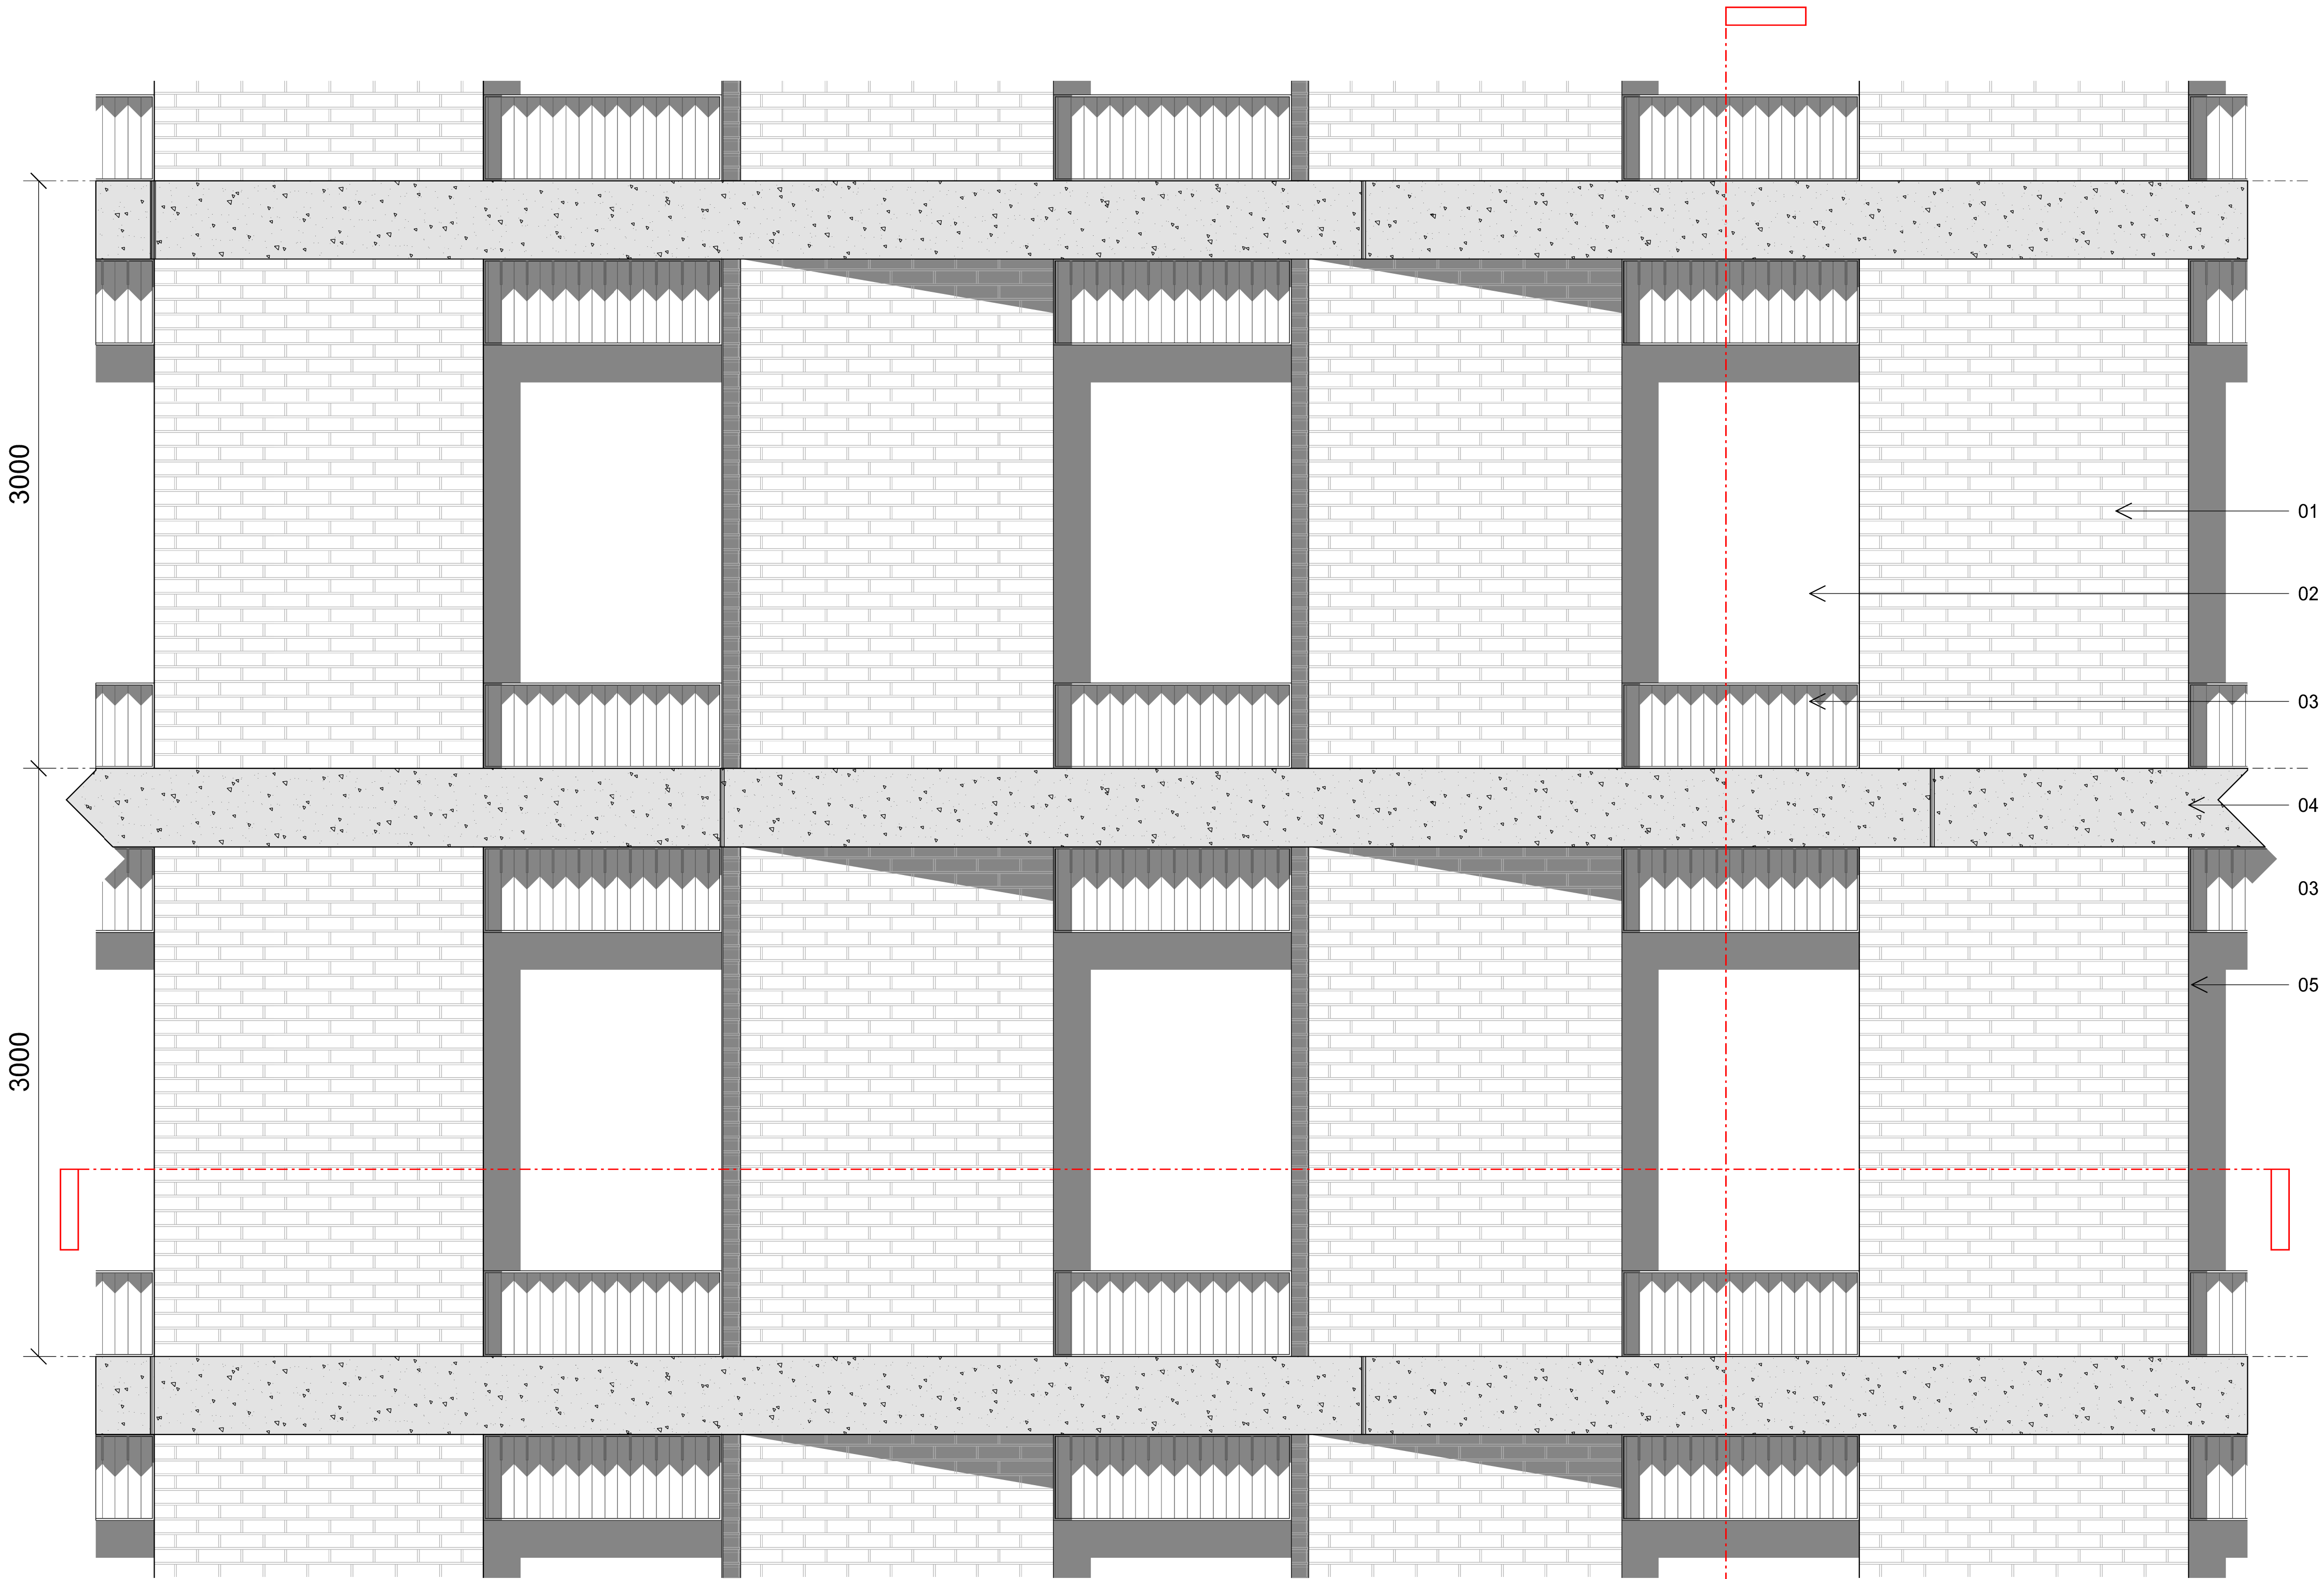

A TYPICAL BAY - ELEVATION

C TYPICAL BAY - SECTION

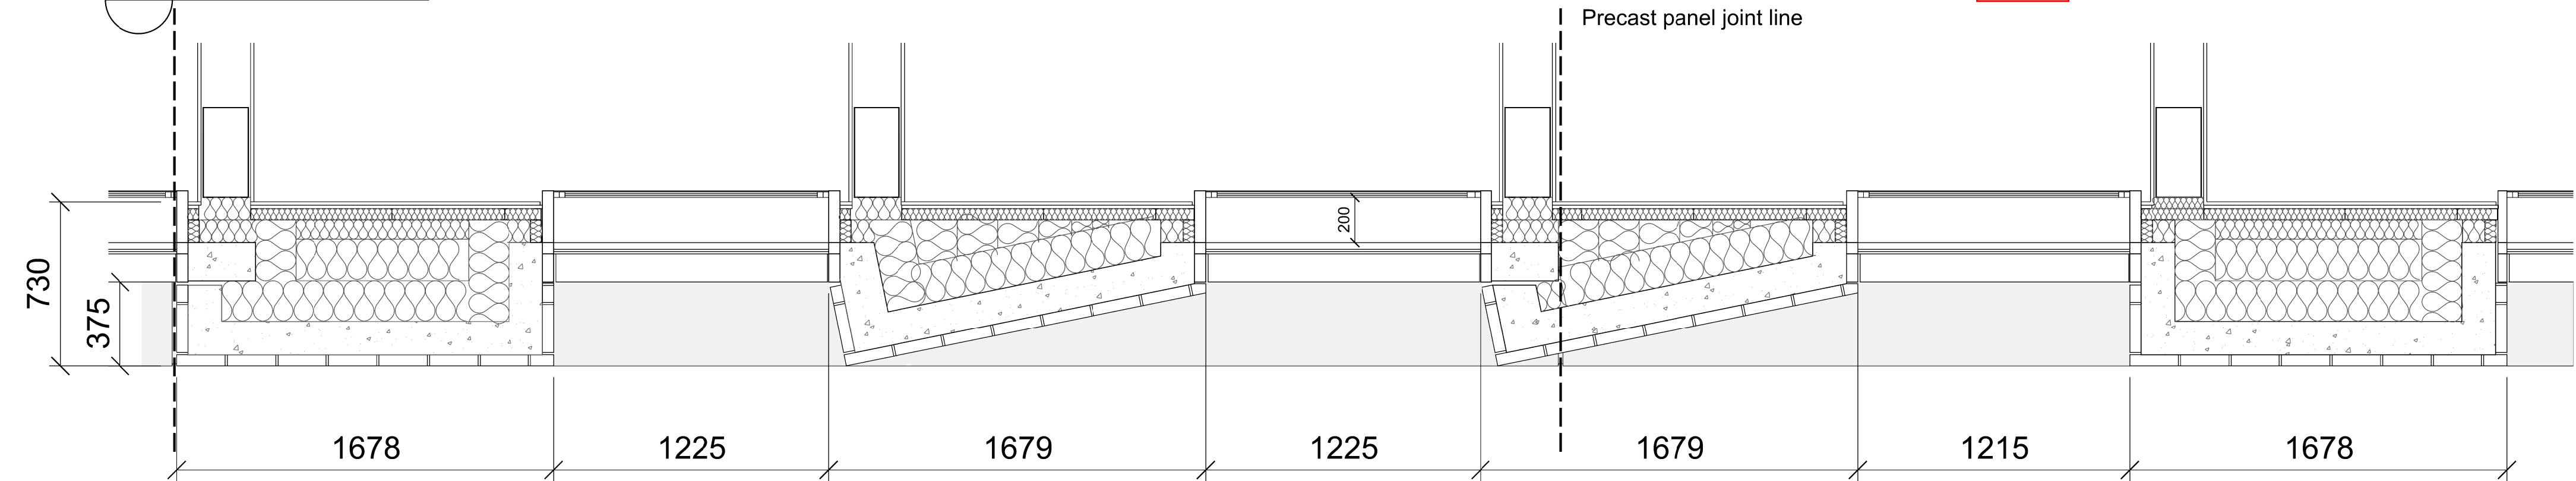

B TYPICAL BAY - PLAN

MATERIALS KEY:

01 - Hand Made Brick Salmon tones
Flush mortar joints

02 - Double or Triple Glazed
Clear Low-Iron Glass

03 - Profiled glazed terracotta
"Ox-Blood"TM red

04 - Pre-Cast Lintels Acid etched
Colour to match brick

05 - Hidden Steel Frames
Charcoal Gray

© COPYRIGHT:
The copyright in this drawing is vested in Sheppard Robson and no license or assignment of any kind has been, or is, granted to any third party whether by provision of copies or originals or otherwise unless agreed in writing.

DO NOT SCALE FROM THIS DRAWING
The contractor shall check and verify all dimensions on site and report discrepancies in writing to Sheppard Robson before proceeding work.

FOR ELECTRONIC DATA ISSUE
Electronic data / drawings are issued as 'read only' and should not be interrogated for measurement. All dimensions and levels should be read only from those values stated in text on the drawing.

NOTES

REV.	DATE	AMENDMENT
P01	12.11.20	PLANNING

KEYPLAN

CLIENT

SHEPPARD ROBSON

77 Parkway Camden Town London NW1 7PU
T: +44 (0)20 7504 1700 E: london@sheppardrobson.com

PROJECT
HAVERSTOCK HILL

SCALE@A1	DATE	ORIGINATOR	CHECKED	AUTHORISED
1: 20	12.11.2020	BS	MA	DB


TITLE
SOUTH ELEVATION - BAY STUDY
ADELAIDE ROAD

STATUS	PURPOSE OF ISSUE	REV.
S2	PLANNING	
DRAWING NO.		
6432 - SRA - XX - XX - DR - A - 02 352		P01



A TYPICAL BAY - ELEVATION

C TYPICAL BAY - SECTION

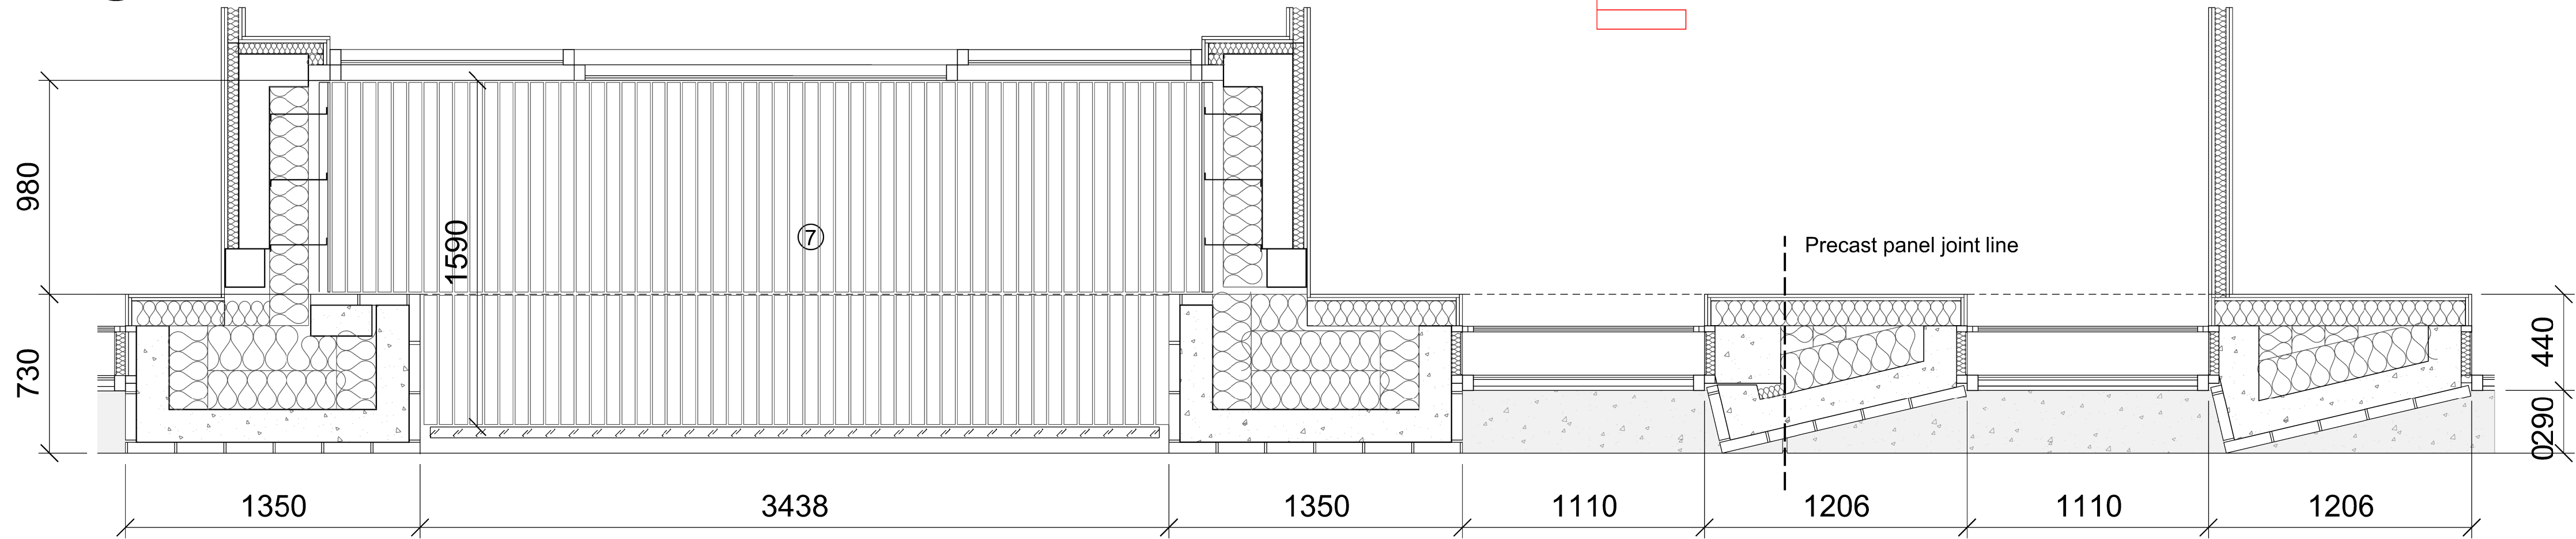

B TYPICAL BAY - PLAN

- MATERIALS KEY:**
- 01 - Hand Made Brick Salmon tones
Flush mortar joints
 - 02 - Double or Triple Glazed
Clear Low-Iron Glass
 - 03 - Steel Window Frames
Charcoal Gray
 - 04 - Pre-Cast Lintels Acid etched
Colour to match brick
 - 05 - Steel Balustrades
Charcoal Gray
 - 06 - Profiled metal panel
Charcoal Gray
 - 07 - Timber planks
Charcoal Gray