

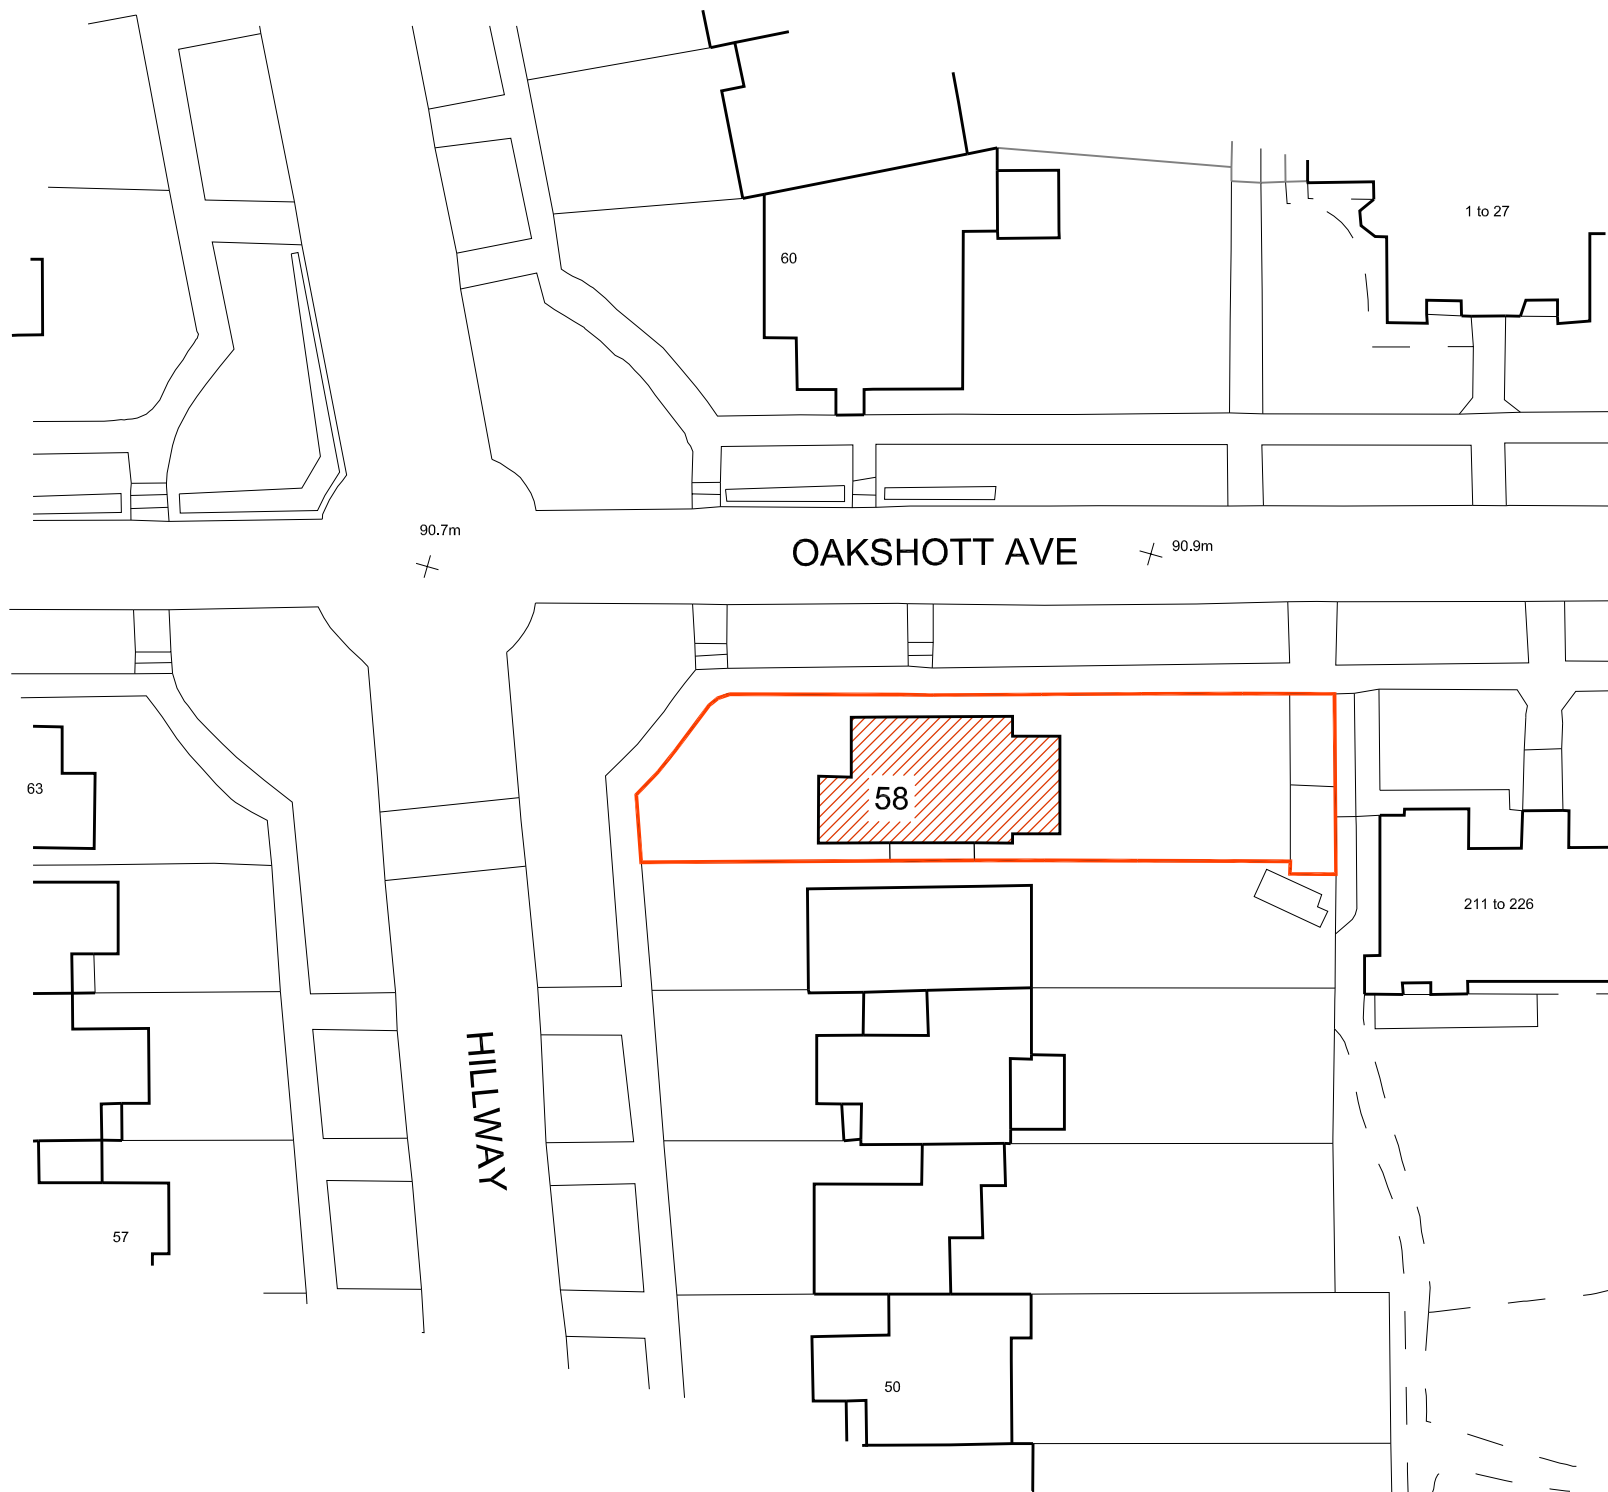
 


BLOCK PLAN scale 1:500

 

LOCATION PLAN scale 1:1250

© Crown copyright 2020 Ordnance Survey 100053143

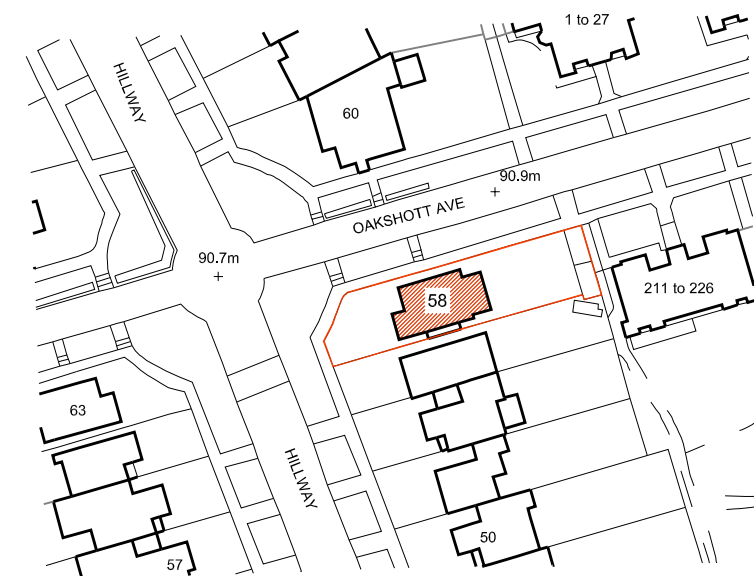

Client **london basement**
UNIT 7 WORTON COURT, WORTON ROAD,
ISLEWORTH TW7 6ER
02088 479449 www.londonbasement.co.uk
Job ref.

Client **Mr & Mrs Daniel Katz**

Project **58 Hillway
London
N6 6EP**

Scale **AS NOTED @ A3**

Date **Oct 20**

Drawing Title **BLOCK & LOCATION PLANS**


Drawing No. **20-011-01**

SHEET 1 OF 4



**the basement
design studio**

Suite 17, Maple Court, Grove Park, White Waltham, SL6 3LW
tel. 01628-826066 www.basementdesignstudio.co.uk

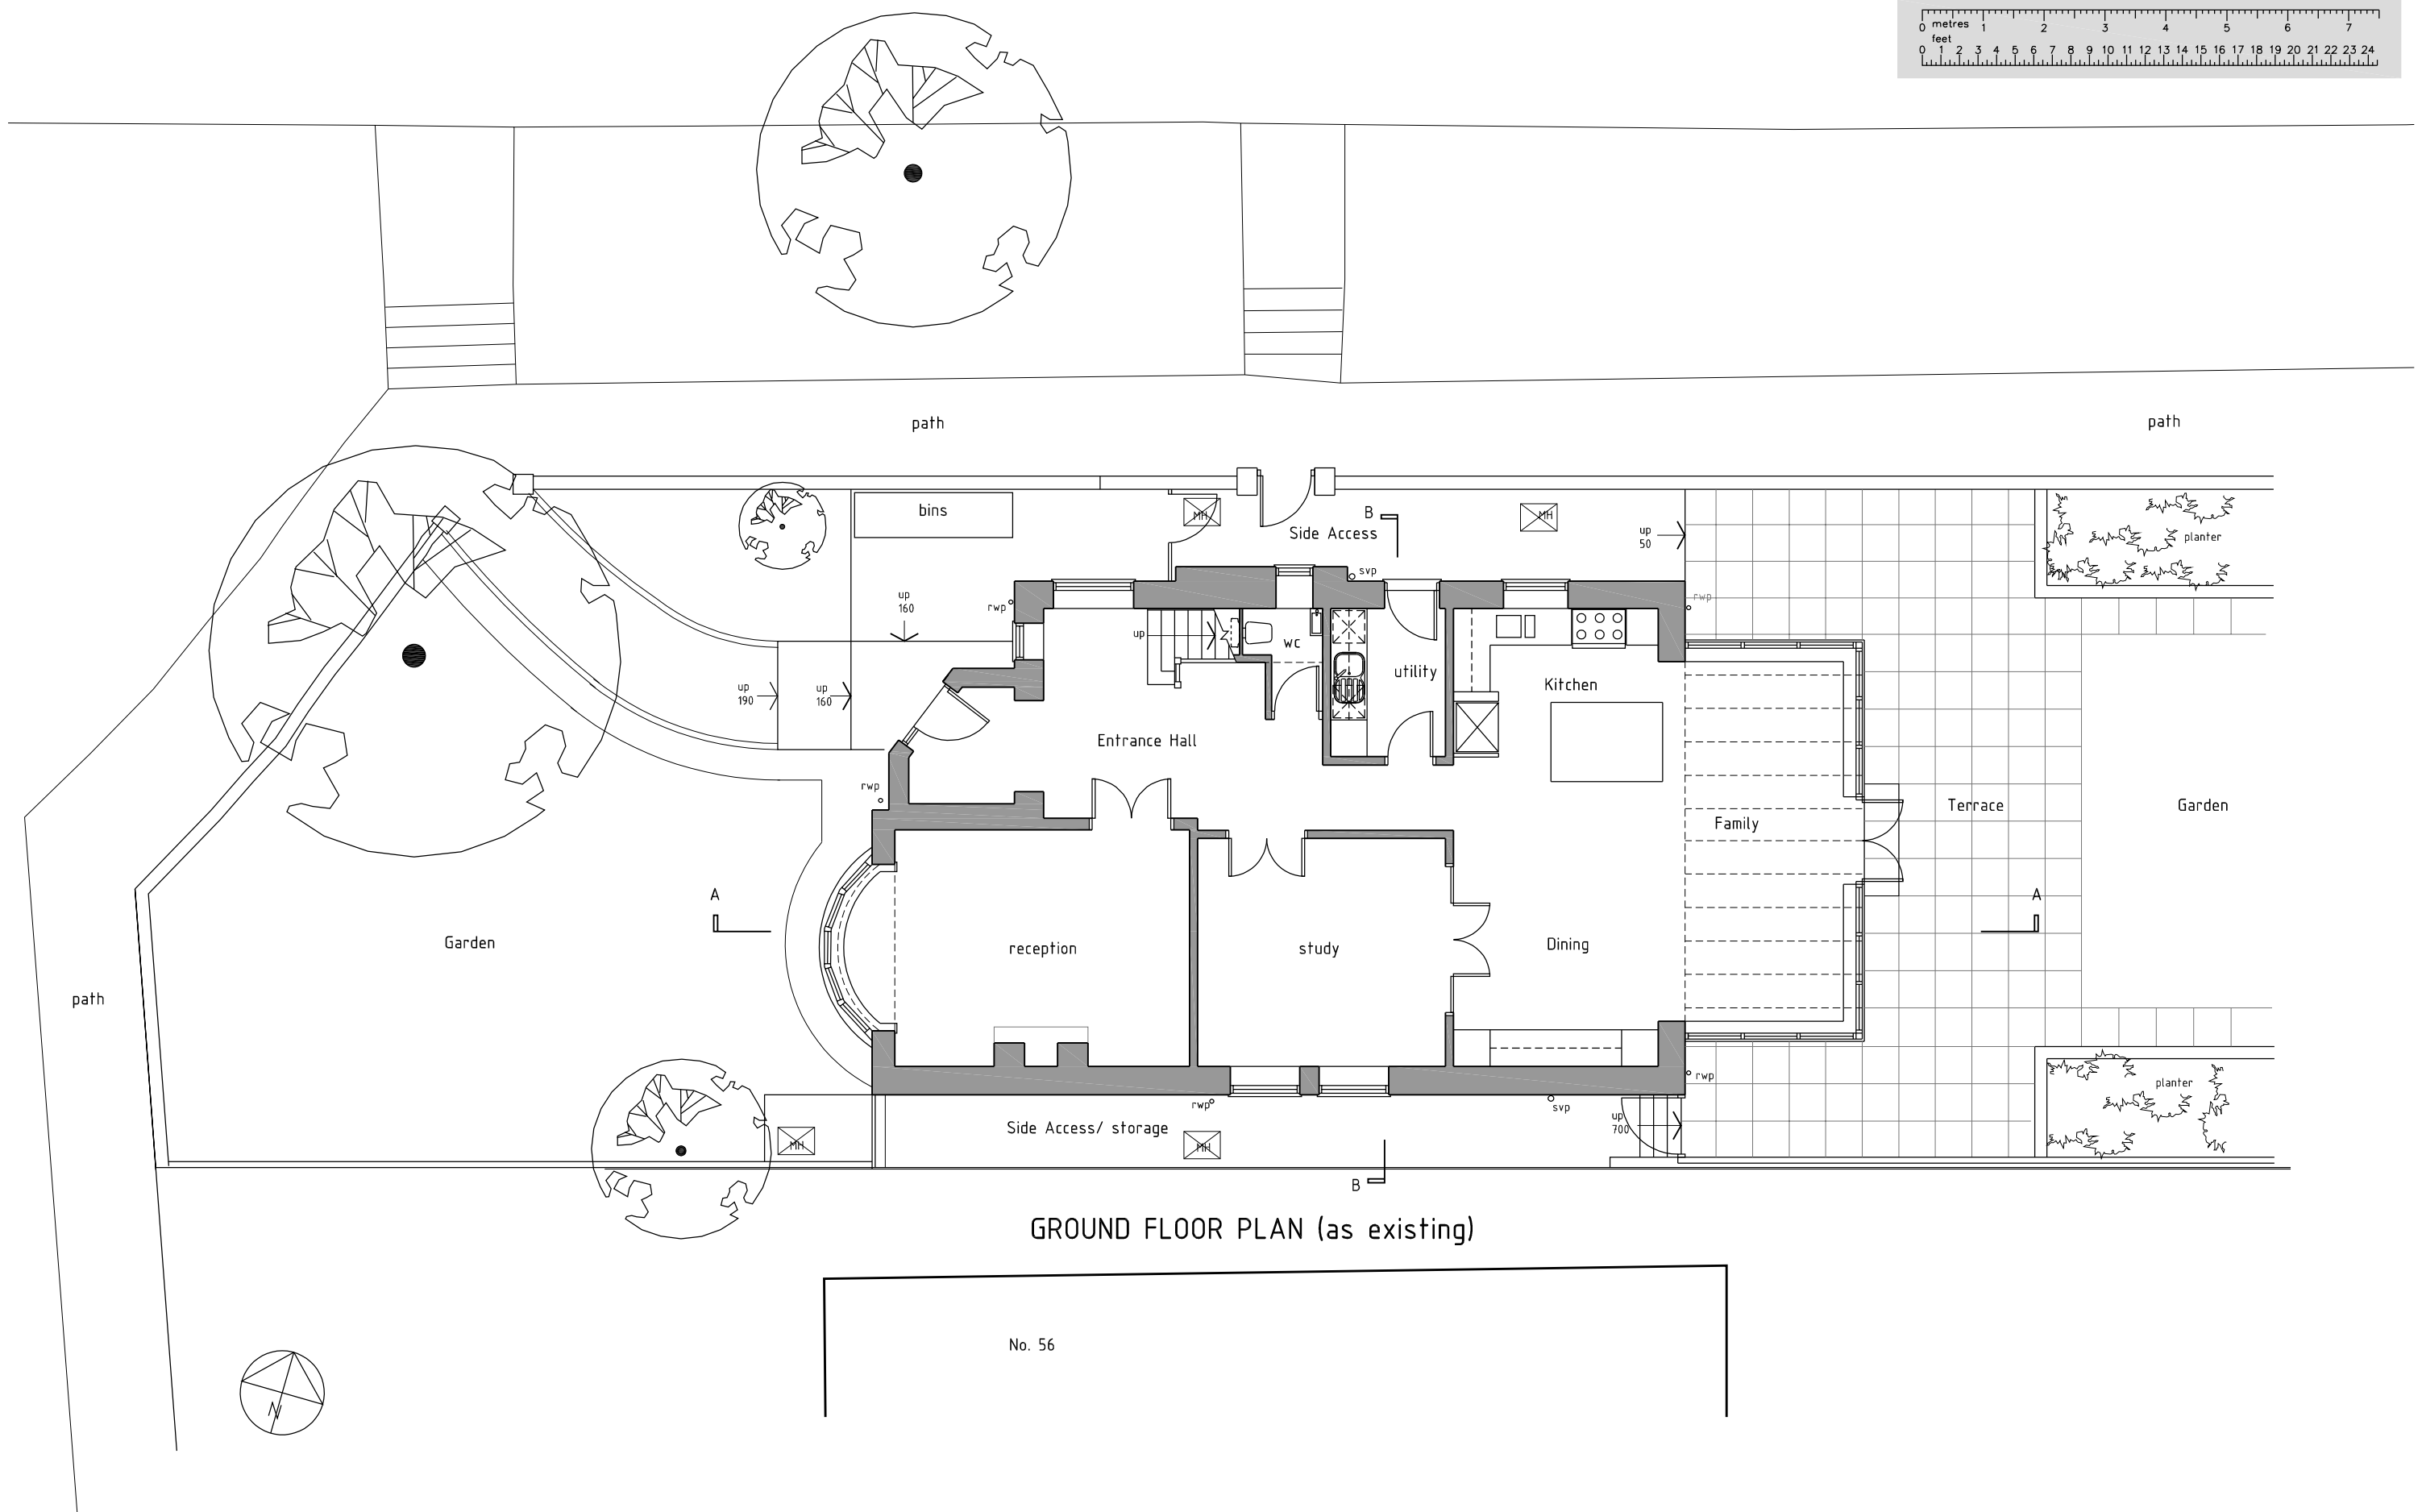

GROUND FLOOR PLAN (as existing)

No. 56



Client **london basement**
UNIT 7 WORTON COURT, WORTON ROAD,
ISLEWORTH TW7 6ER
02088 479449 www.londonbasement.co.uk
Job ref.

Client **Mr & Mrs Daniel Katz**

Project **58 Hillway
London
N6 6EP**


Scale **1:100 @ A3**

Date **Oct 20**

Drawing Title **GROUND FLOOR PLAN AS EXISTING**

Drawing No. **20-011-01**

SHEET 2 OF 4

 

**the basement
design studio**

Suite 17, Maple Court, Grove Park, White Waltham, SL6 3LW
tel. 01628-826066 www.basementdesignstudio.co.uk



FRONT ELEVATION (as existing)




SIDE ELEVATION (as existing)




REAR ELEVATION (as existing)



SIDE ELEVATION (as existing)

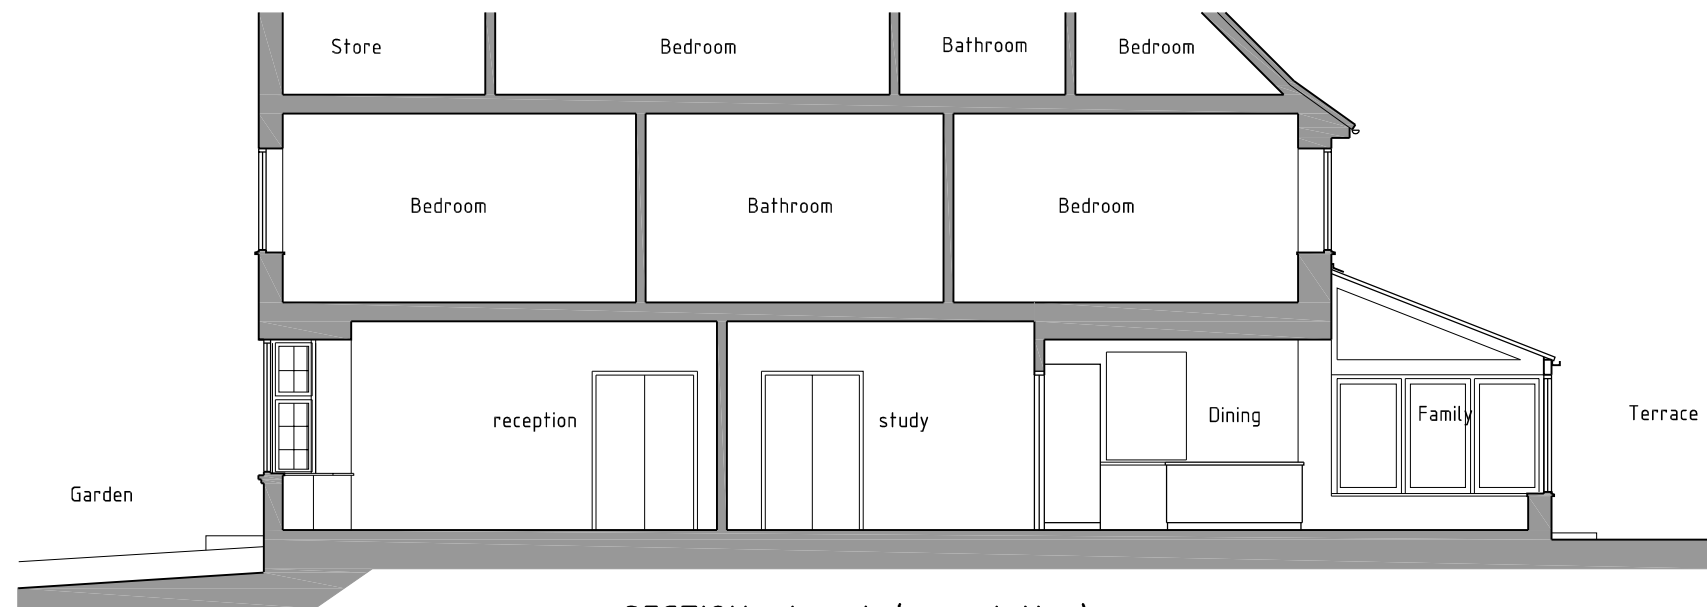

SECTION A - A (as existing)

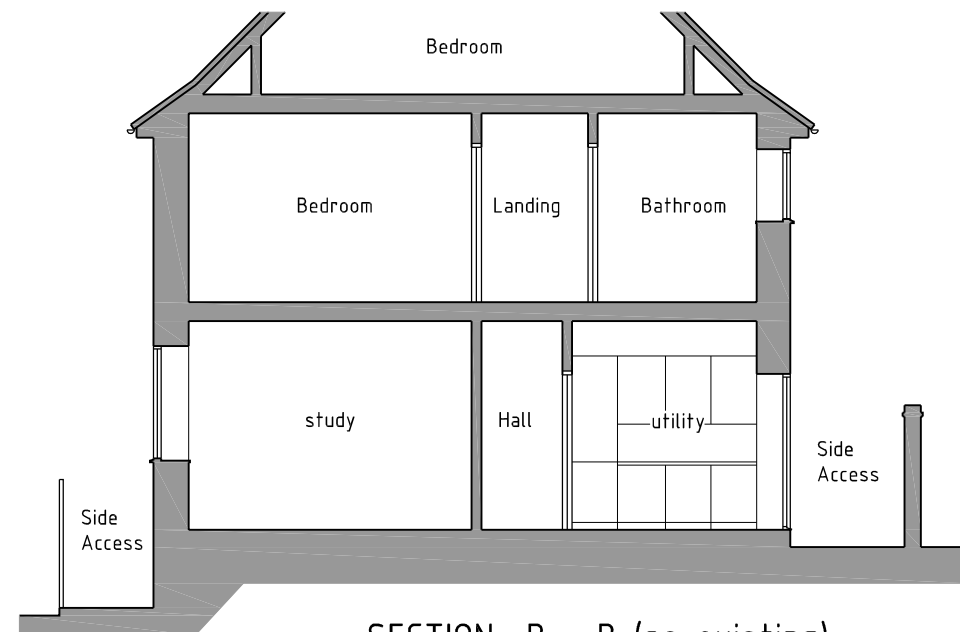

SECTION B - B (as existing)



Client **london basement**
UNIT 7 WORTON COURT, WORTON ROAD,
ISLEWORTH TW7 6ER
02088 479449 www.londonbasement.co.uk
Job ref.

Client **Mr & Mrs Daniel Katz**

Project **58 Hillway
London
N6 6EP**

Scale **1:100 @ A3**

Date **Oct 20**

Drawing Title **SECTIONS A-A & B-B AS EXISTING**

Drawing No. **20-011-01**

SHEET 4 OF 4



**the basement
design studio**

Suite 17, Maple Court, Grove Park, White Waltham, SL6 3LW
tel. 01628-826066 www.basementdesignstudio.co.uk