




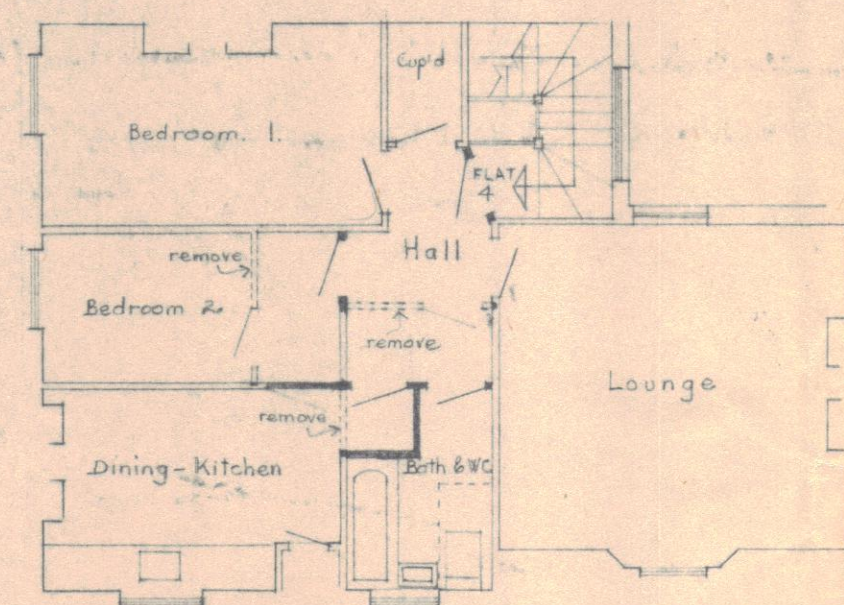


SECOND FLOOR PLAN

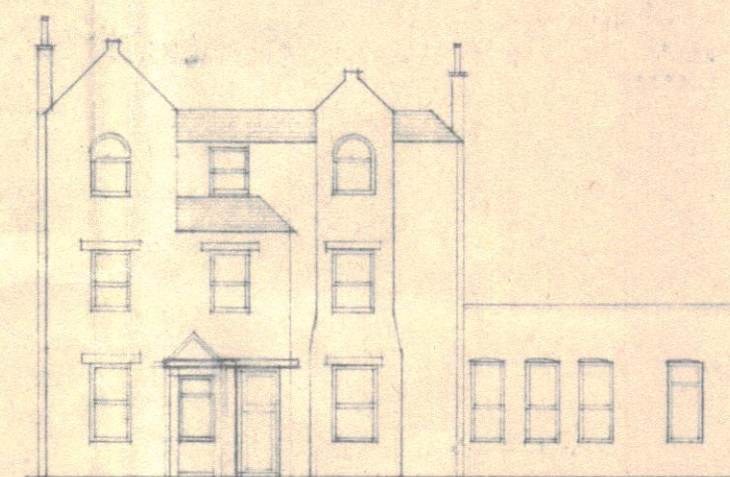

SOUTH ELEVATION

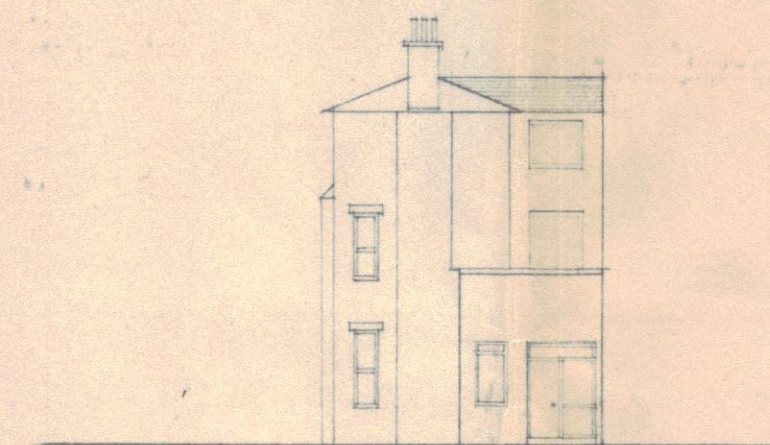

EAST ELEVATION

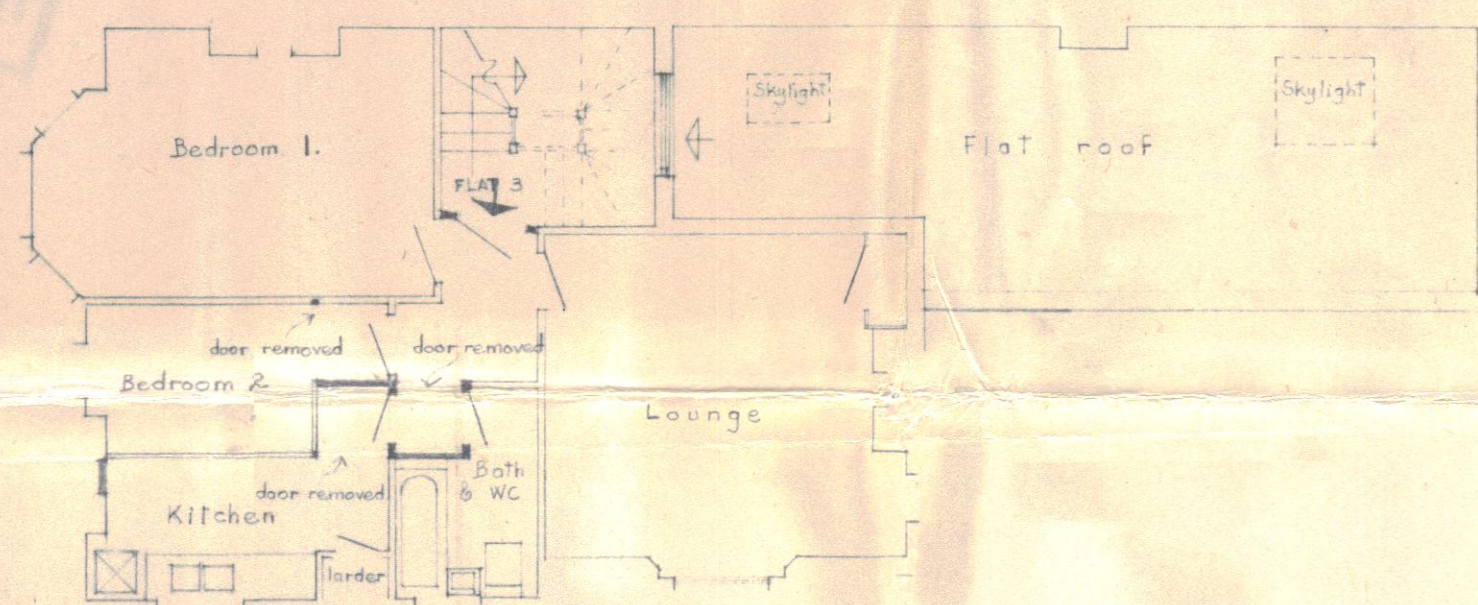


FIRST FLOOR PLAN




Scale 88 ft to 1 inch.

SITE PLAN

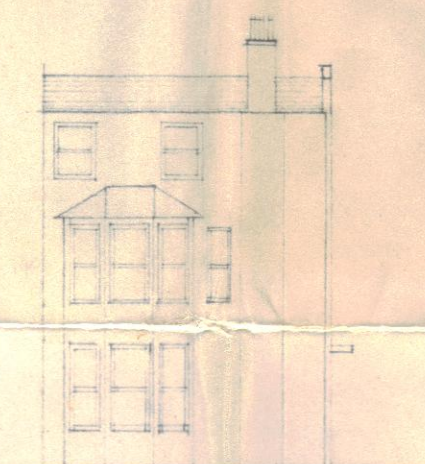

WEST ELEVATION

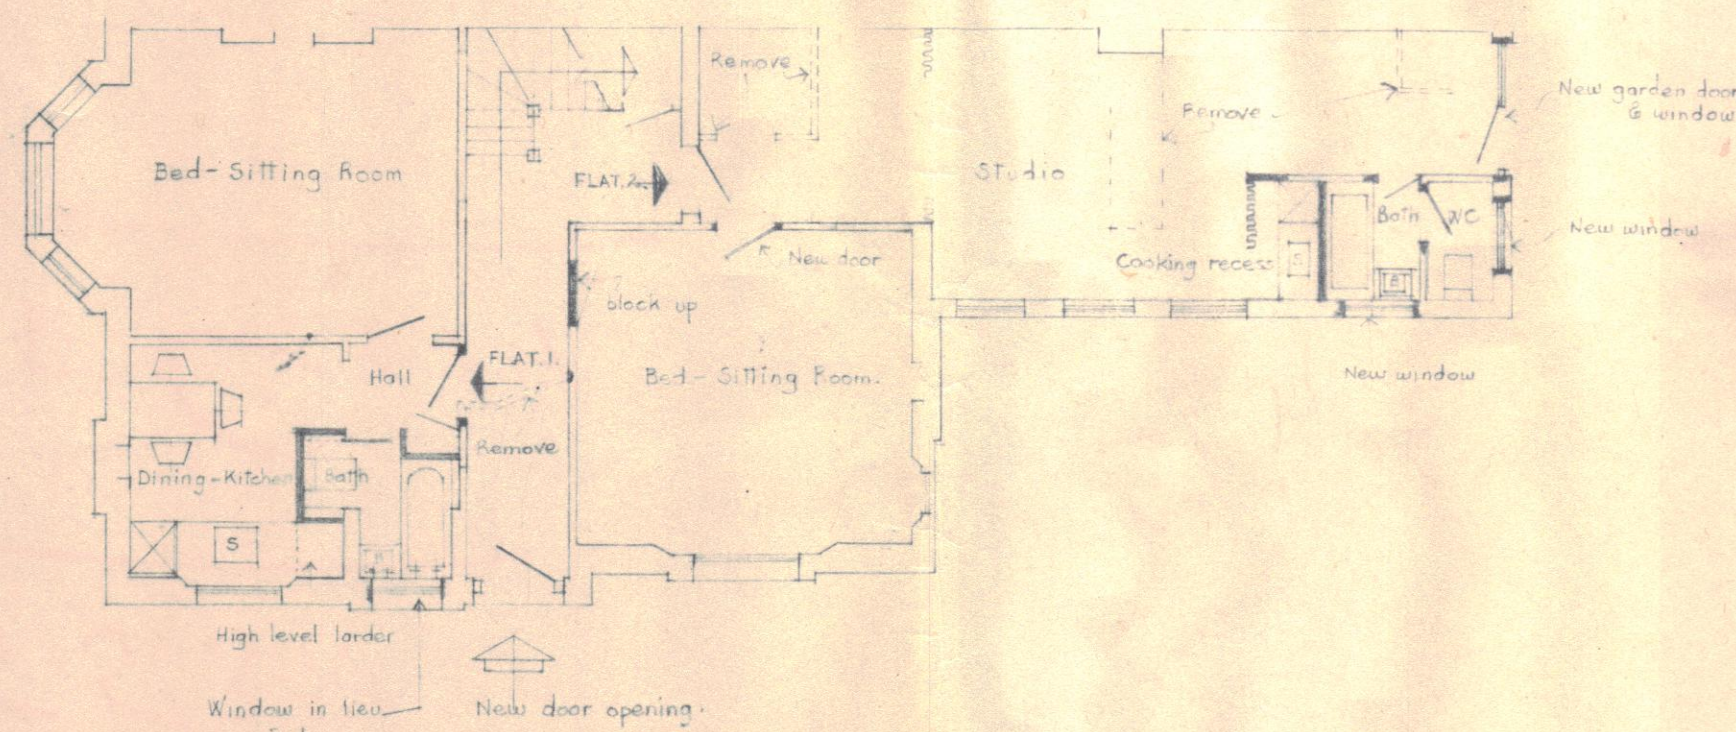

GROUND FLOOR PLAN

ARCHITECT LOO
No. 105538
19 JUN 1957
REF. TO AOK'D.

30, WILLOUGHBY ROAD, HAMPSTEAD, N.W.3. CONVERSION INTO 4 SELF-CONTAINED FLATS

no	revisions	date	scale: 1/8" & 1/16" to 1 ft	drawing number
			drawn by: E.H.	294/1
			date: 5th JUNE 1957.	
DINERMAN, DAVISON & HILLMAN, Architects & Surveyors, 15, Perrin's Lane, N.W.3				Tel. HAM. 1698