



01 Existing Front Elevation

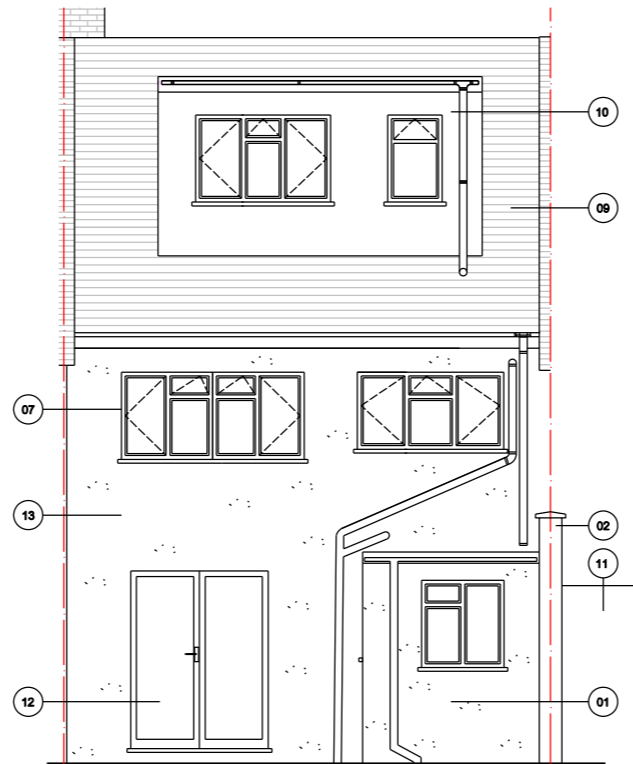


02 Existing Rear Elevation



03 Proposed Front Elevation

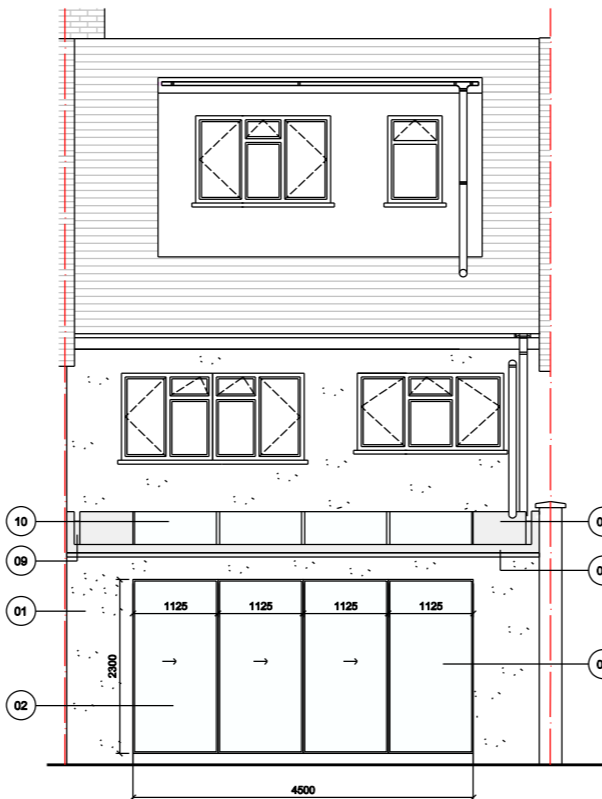

04 Proposed Rear Elevation

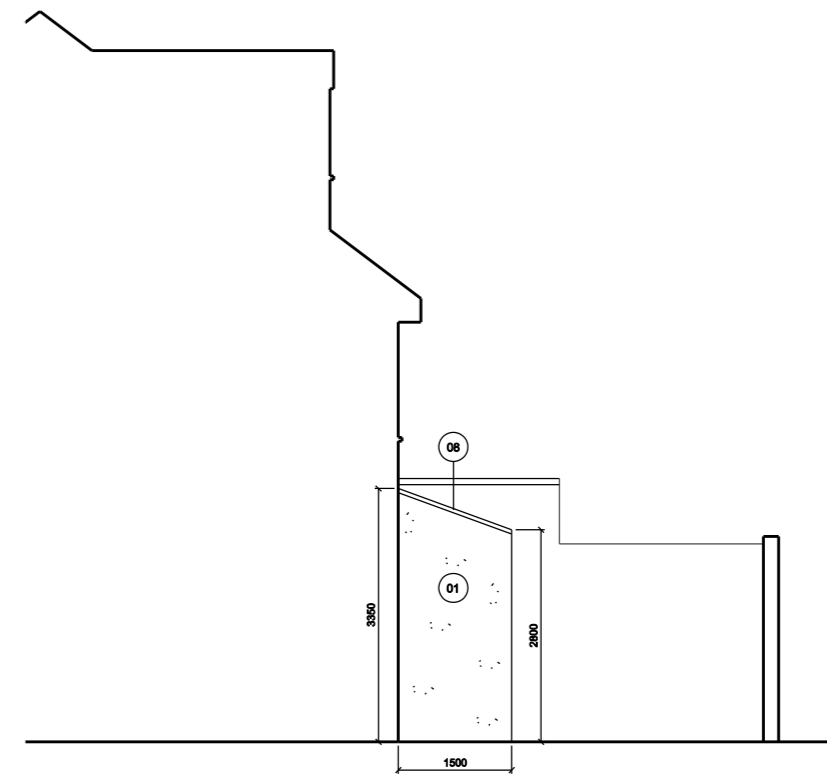

05 Proposed Side Rear Elevation

- EXISTING**
- 01 EXISTING EXTENSION
 - 02 EXISTING PARTY WALL
 - 03 EXISTING DRAINAGE ACCESS
 - 04 EXISTING GARDEN WALL
 - 05 EXISTING FIRE PLACE
 - 06 CORBELLED BRICKWORK
 - 07 EXISTING TIMBER WINDOWS PAINTED WHITE
 - 08 EXISTING VELUX WINDOW
 - 09 CLAY TILE ROOF
 - 10 EXISTING DORMER
 - 11 EXISTING NEIGHBOURS EXTENSION
 - 12 EXISTING TIMBER FRENCH DOORS PAINTED WHITE
 - 13 EXISTING PEBBLE DASHED FACADE PAINTED WHITE
- PROPOSED**
- 01 LIME ROUGHCAST FACADE WHITE IN COLOUR
 - 02 WHITE FRAMED ALUMINIUM SLIDING DOORS X 3
 - 03 WHITE FRAMED FIXED GLAZING PANEL
 - 04 BENCH
 - 05 TIMBER SLAT SCREEN
 - 06 CHIMNEY REMOVED
 - 07 LEAD LINED ROOF
 - 08 LEAD LINED COPING
 - 09 HIDDEN GUTTER
 - 10 GLAZED ROOF PANELS SUPPORTED BY WHITE STRUCTURAL ELEMENTS

NOTES:

KEY:

- New Walls
- Site boundary
- No Works

Orientation

Scale 1:100 @A3

0 1m 2m 3m 4m 5m

P00 06/11/2020 PLANNING

revision	date	amendment

- This drawing is for planning submission purposes only
 - do not scale from this drawing
 - all dimensions to be checked on site by the contractor
 - report all omissions and/or errors to McNeil Architects
 - all dimensions in millimetres unless otherwise stated
 - if in doubt contact administrator for clarification
 - all drawings are the copyright of McNeil Architects Ltd

McNeil Architects Ltd
 8 Denman House
 London N16 0JD
 www.mcneilarchitects.com
 t: 07970 982 387

MCNEIL ARCHITECTS

job title	26 GLENHURST AVENUE		
drawing title	EXISTING ELEVATIONS + PROPOSED ELEVATIONS		
status	For Planning	drawing no	revision
scale	1:100 @ A3	041-P-007	P00
job no	041		