


1 Existing Site Plan
Scale 1:200

SCALE 1:200
0 4 8m

 

10a Branch Place
London N1 5PH
p: 0207 686 3445
e: info@scenarioarchitecture.com
w: www.scenarioarchitecture.com

Project Name:
Template 14

Client:
Celina Gylthe & Yani Joseph

Site Location:
**4 Woodchurch Road London
UK NW6 3PN**

Drawing not to be used other than the purpose for which it was prepared. It's supplied without liability for errors or omissions. All dimensions are to be checked on site. This drawing is to be read in conjunction with all other drawings. Notes on this drawing will apply to all other drawings where a similar position exists.


Scale @ A3
1:200

Project No.
SAT_015

Drawing Name
Existing Site Plan

Drawing Number
EX-A0.01

Rev

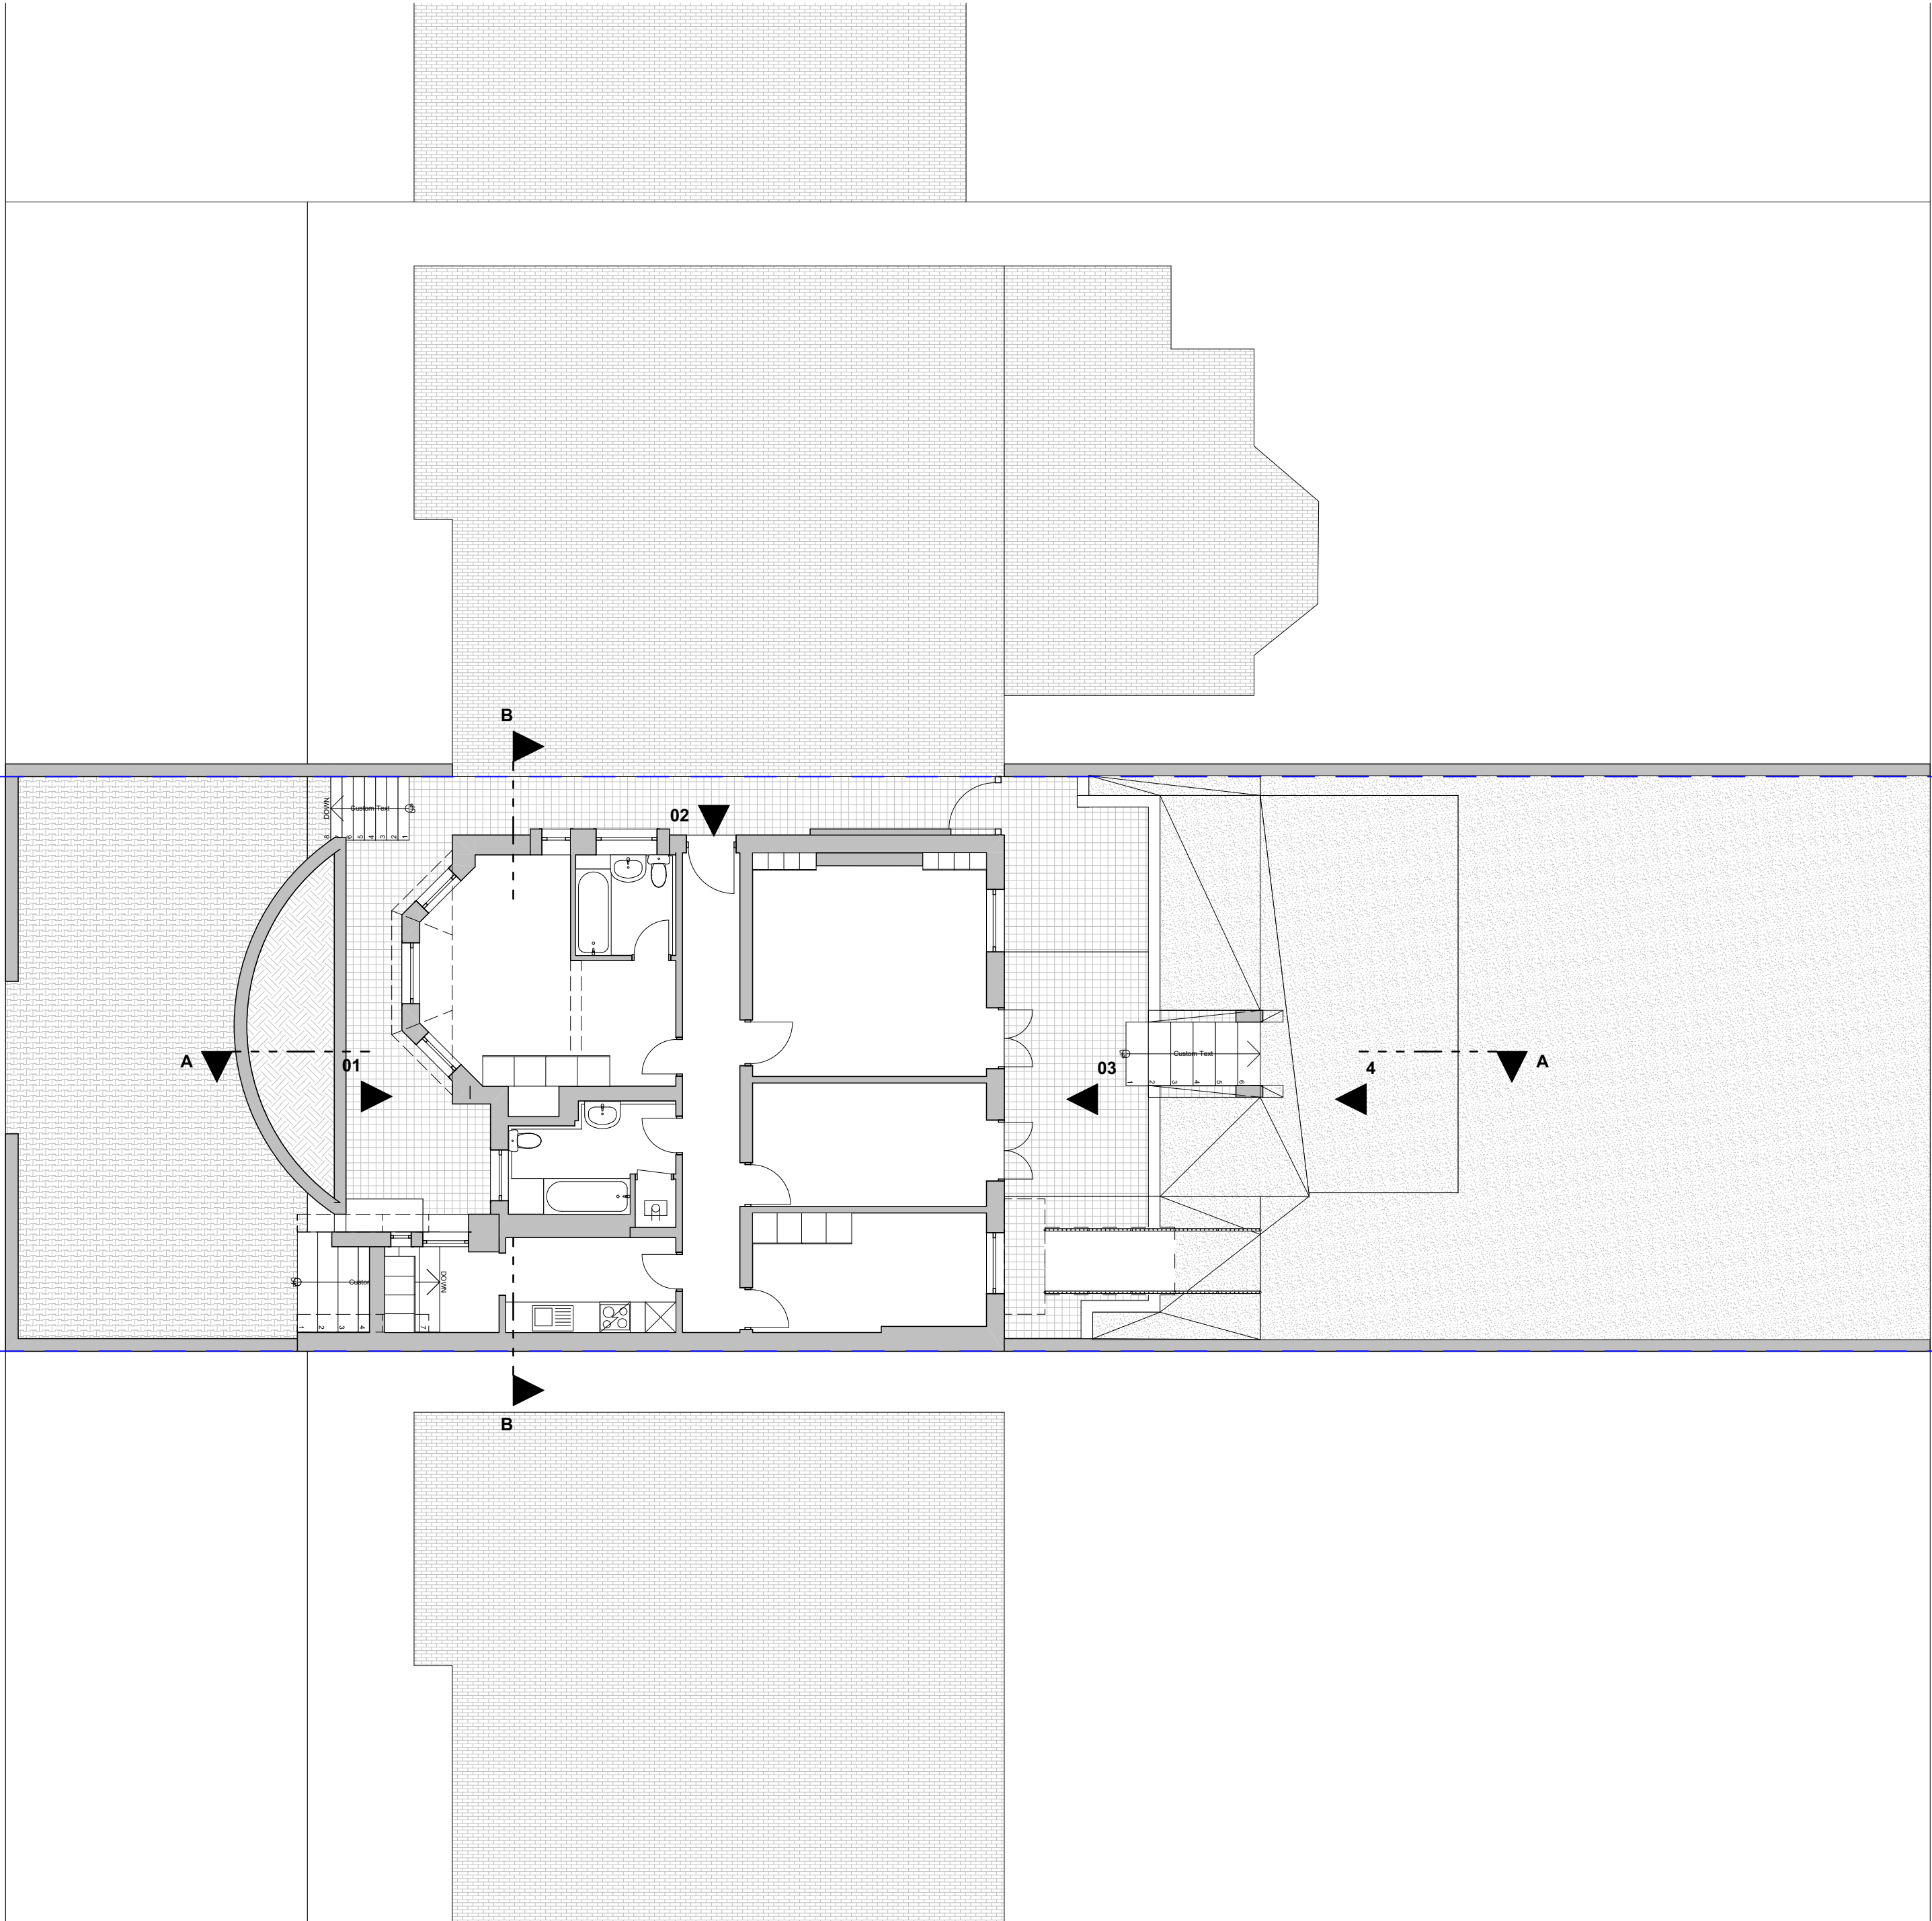

S/A

10a Branch Place
London N1 5PH
p: 0207 686 3445
e: info@scenarioarchitecture.com
w: www.scenarioarchitecture.com

Project Name:
Template 14

Client:
Celina Gylthe & Yani Joseph

Site Location:
4 Woodchurch Road London
UK NW6 3PN


Drawing not to be used other than the purpose for which it was prepared. It's supplied without liability for errors or omissions. All dimensions are to be checked on site. This drawing is to be read in conjunction with all other drawings. Notes on this drawing will apply to all other drawings where a similar position exists.

Scale @ A2
1:100


Project No.
SAT_015

Drawing Name
Existing Lower Ground
Floor Plan

Drawing Number Rev

 

SCALE 1:100
0 2000 4000mm

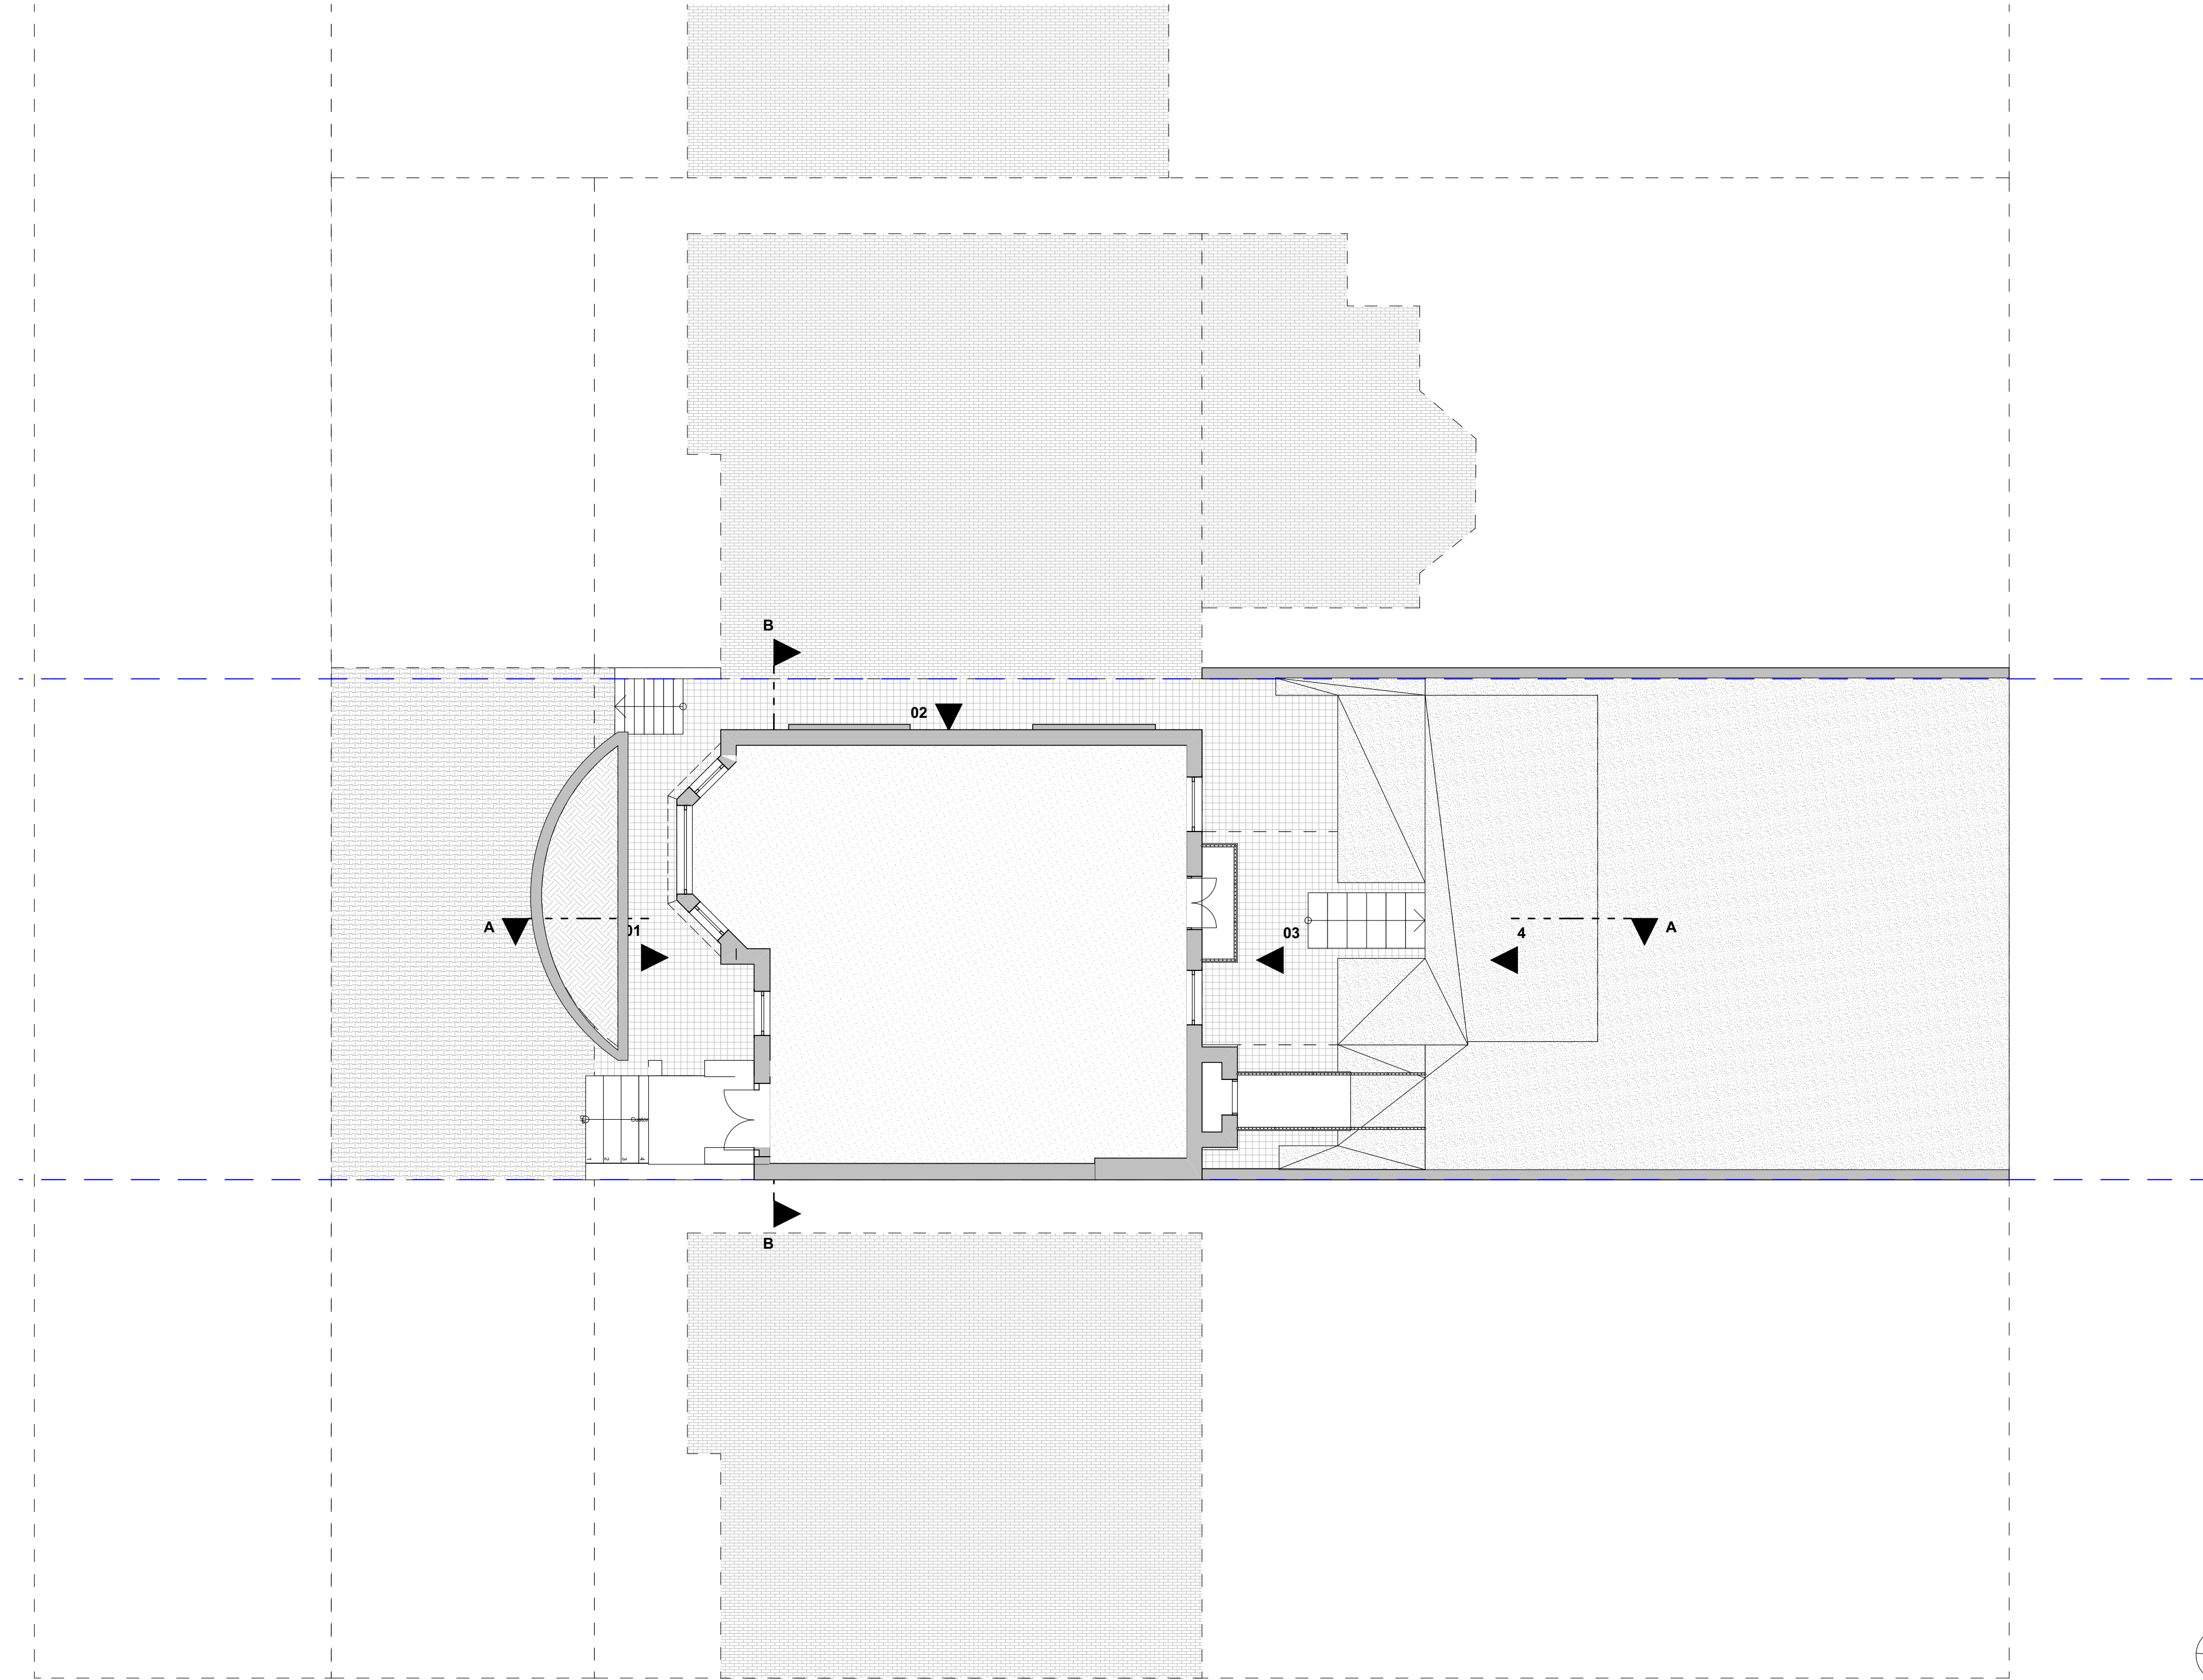

S/A

10a Branch Place
London N1 5PH
p: 0207 686 3445
e: info@scenarioarchitecture.com
w: www.scenarioarchitecture.com

Project Name:
Template 14

Client:
Celina Gylthe & Yani Joseph

Site Location:

4 Woodchurch Road London
UK NW6 3PN

Drawing not to be used other than the purpose for which it was prepared. It's supplied without liability for errors or omissions. All dimensions are to be checked on site. This drawing is to be read in conjunction with all other drawings. Notes on this drawing will apply to all other drawings where a similar position exists.

Scale @ A2
1:100

Project No.
SAT_015


Drawing Name

Existing Ground Floor Plan


Drawing Number

Rev

EX-A1.02

 

SCALE 1:100
0 2000 4000mm

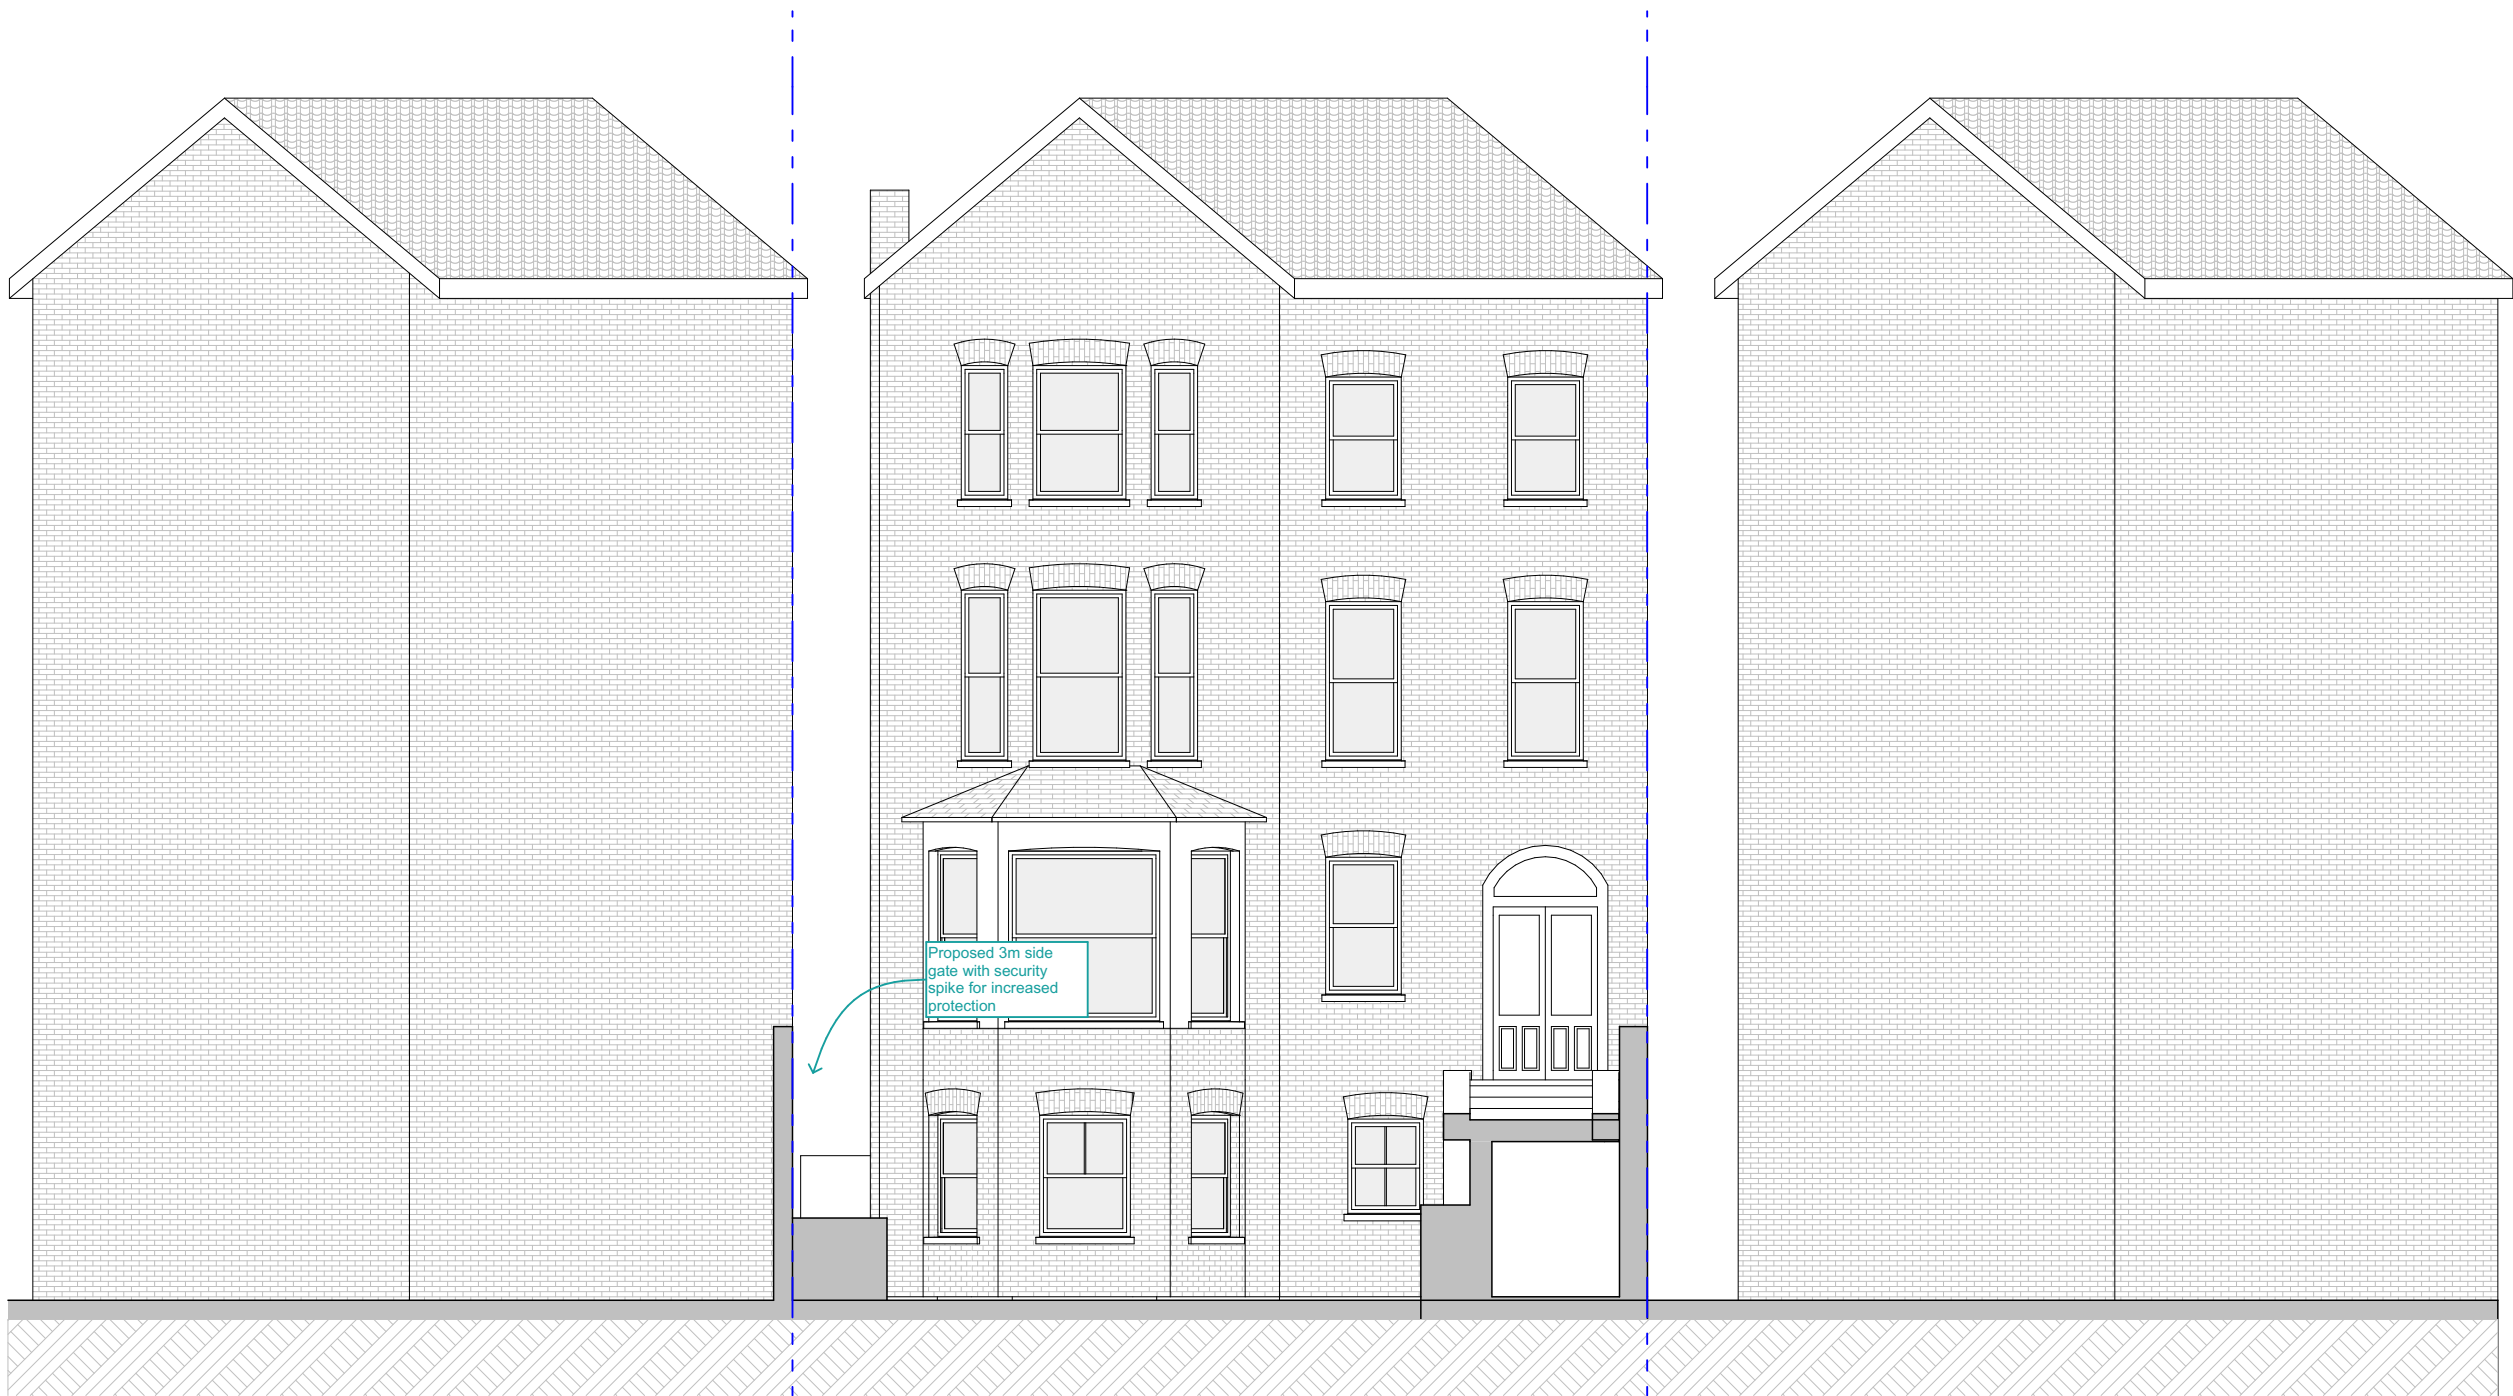

10a Branch Place
London N1 5PH
p: 0207 686 3445
e: info@scenarioarchitecture.com
w: www.scenarioarchitecture.com

Project Name:
Template 14

Client:
Celina Gylthe & Yani Joseph

Site Location:
**4 Woodchurch Road London
UK NW6 3PN**


Drawing not to be used other than the purpose for which it was prepared. It's supplied without liability for errors or omissions. All dimensions are to be checked on site. This drawing is to be read in conjunction with all other drawings. Notes on this drawing will apply to all other drawings where a similar position exists.

Scale @ A3 1:100	Project No. SAT_015
----------------------------	-------------------------------

Drawing Name
Existing Elevations

Drawing Number	Rev
----------------	-----

EX-A2.01

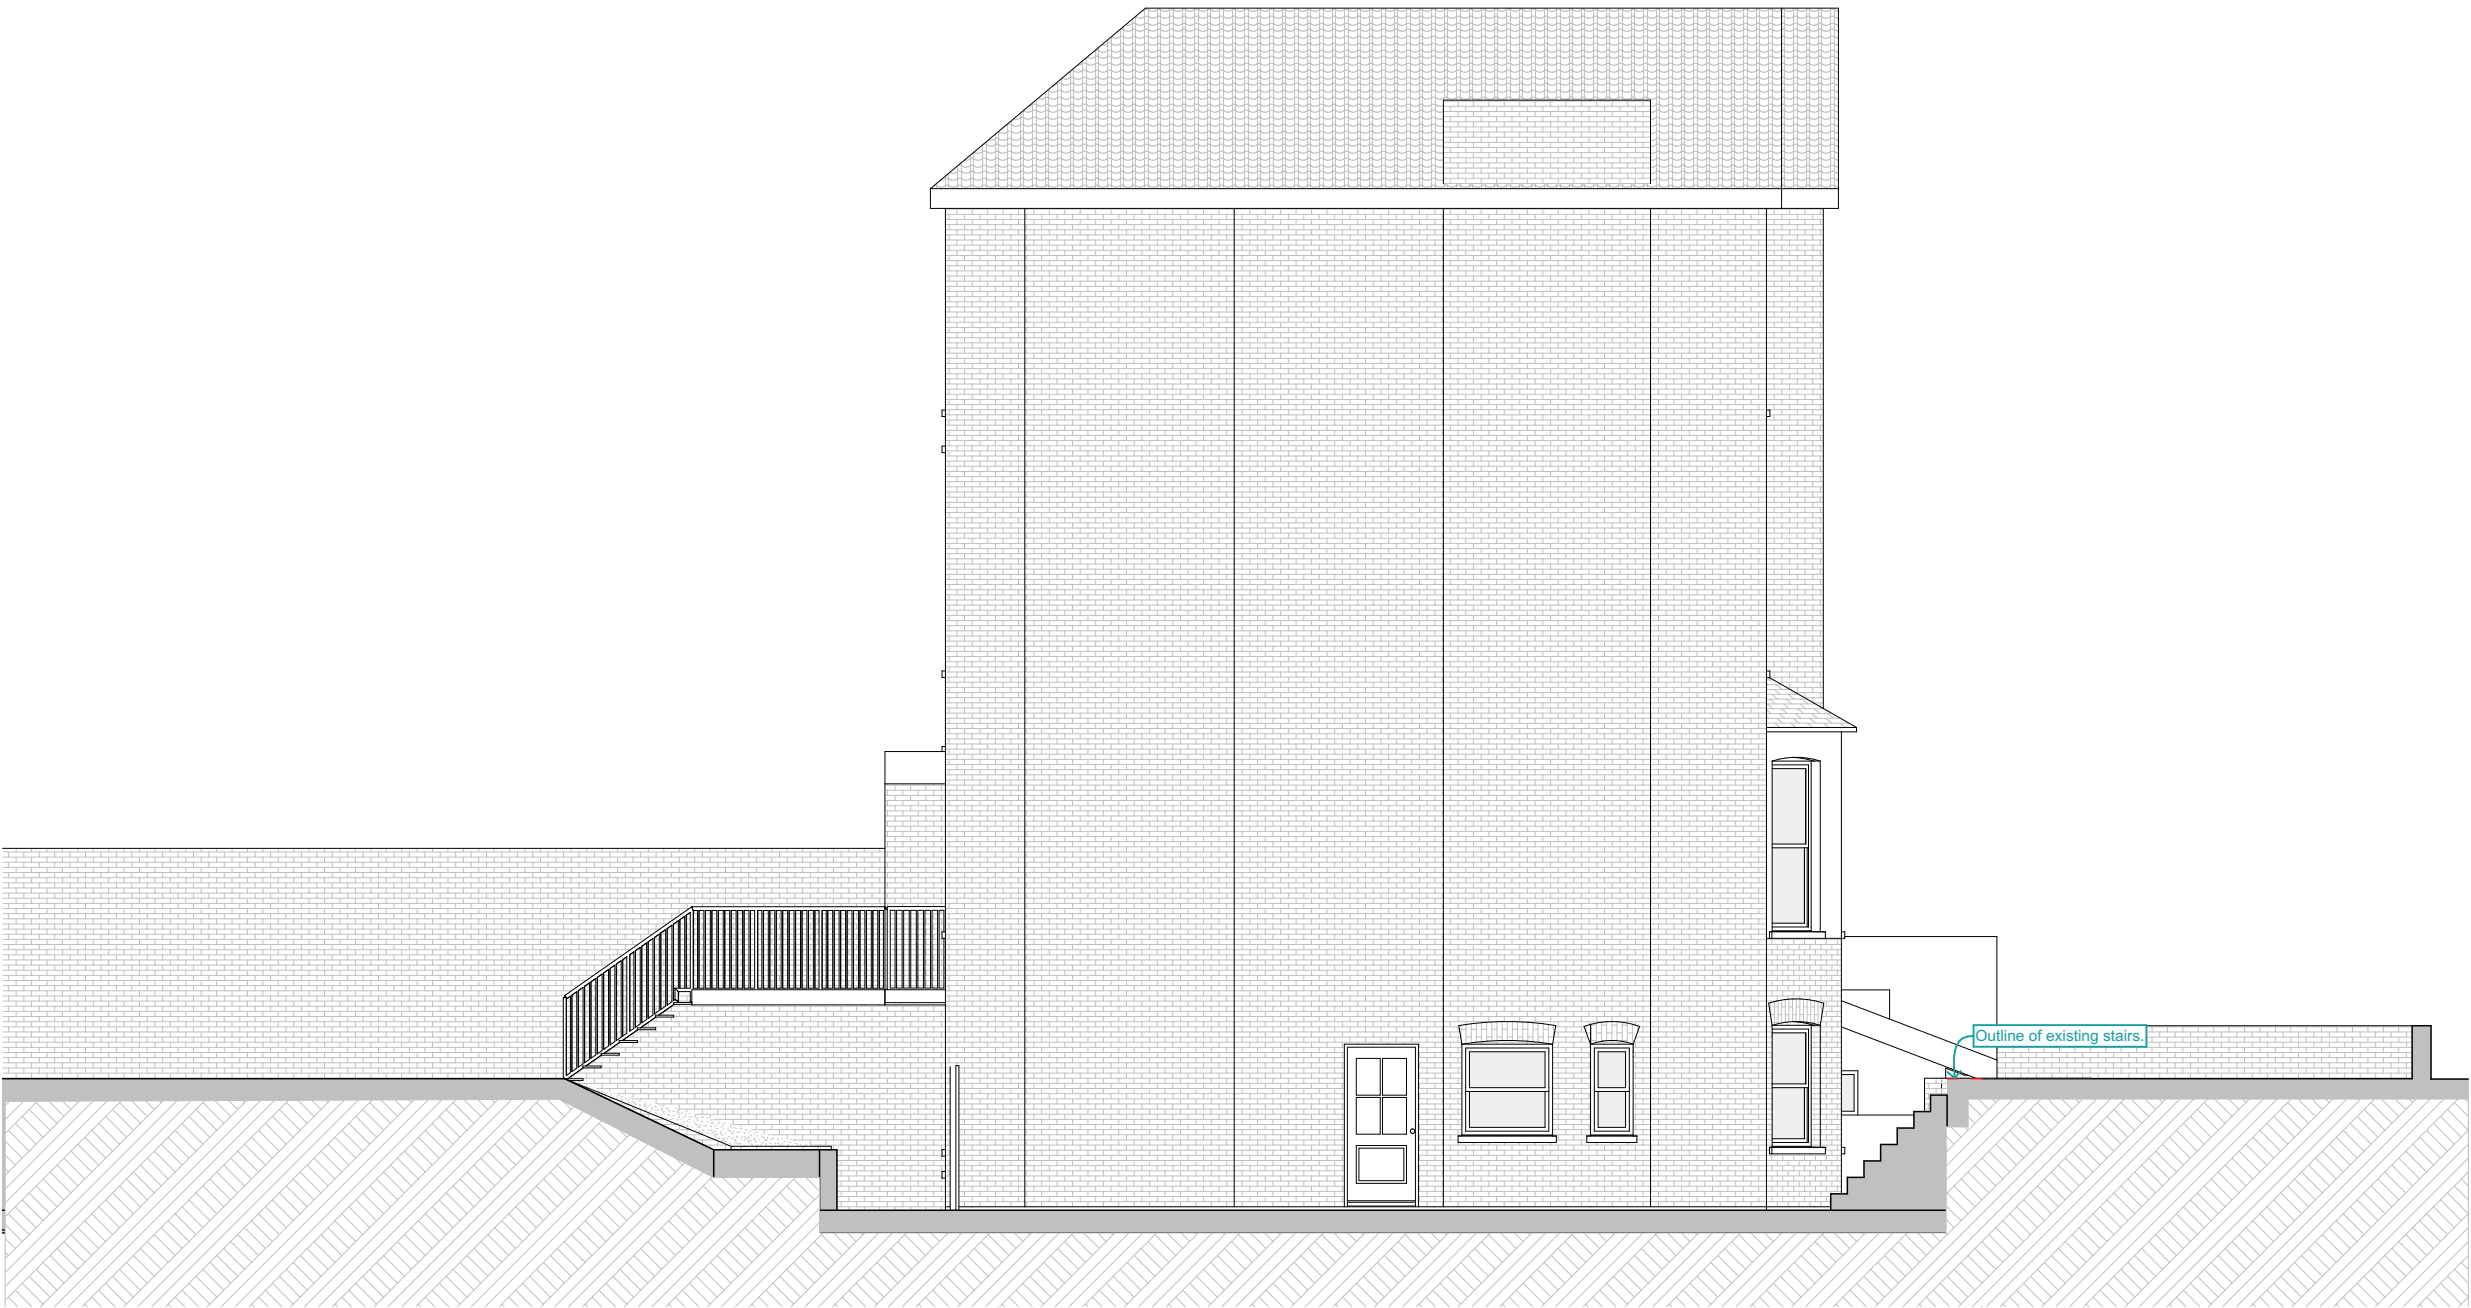

10a Branch Place
London N1 5PH
p: 0207 686 3445
e: info@scenarioarchitecture.com
w: www.scenarioarchitecture.com

Project Name:
Template 14

Client:
Celina Gylthe & Yani Joseph

Site Location:
**4 Woodchurch Road London
UK NW6 3PN**

Drawing not to be used other than the purpose for which it was prepared. It's supplied without liability for errors or omissions. All dimensions are to be checked on site. This drawing is to be read in conjunction with all other drawings. Notes on this drawing will apply to all other drawings where a similar position exists.

Scale @ A3 1:100	Project No. SAT_015
----------------------------	-------------------------------

Drawing Name
Existing Elevations

Drawing Number	Rev
----------------	-----

EX-A2.02

02 Side Elevation
Scale 1:100

SCALE 1:100
0 2000 4000mm



03 Rear Elevation
Scale 1:100

SCALE 1:100
0 2000 4000mm



10a Branch Place
London N1 5PH
p: 0207 686 3445
e: info@scenarioarchitecture.com
w: www.scenarioarchitecture.com

Project Name:
Template 14

Client:
Celina Gylthe & Yani Joseph

Site Location:
4 Woodchurch Road London
UK NW6 3PN


Drawing not to be used other than the purpose for which it was prepared. It's supplied without liability for errors or omissions. All dimensions are to be checked on site. This drawing is to be read in conjunction with all other drawings. Notes on this drawing will apply to all other drawings where a similar position exists.

Scale @ A3
1:100
Project No.
SAT_015

Drawing Name
Existing Elevations

Drawing Number
EX-A2.03

Rev

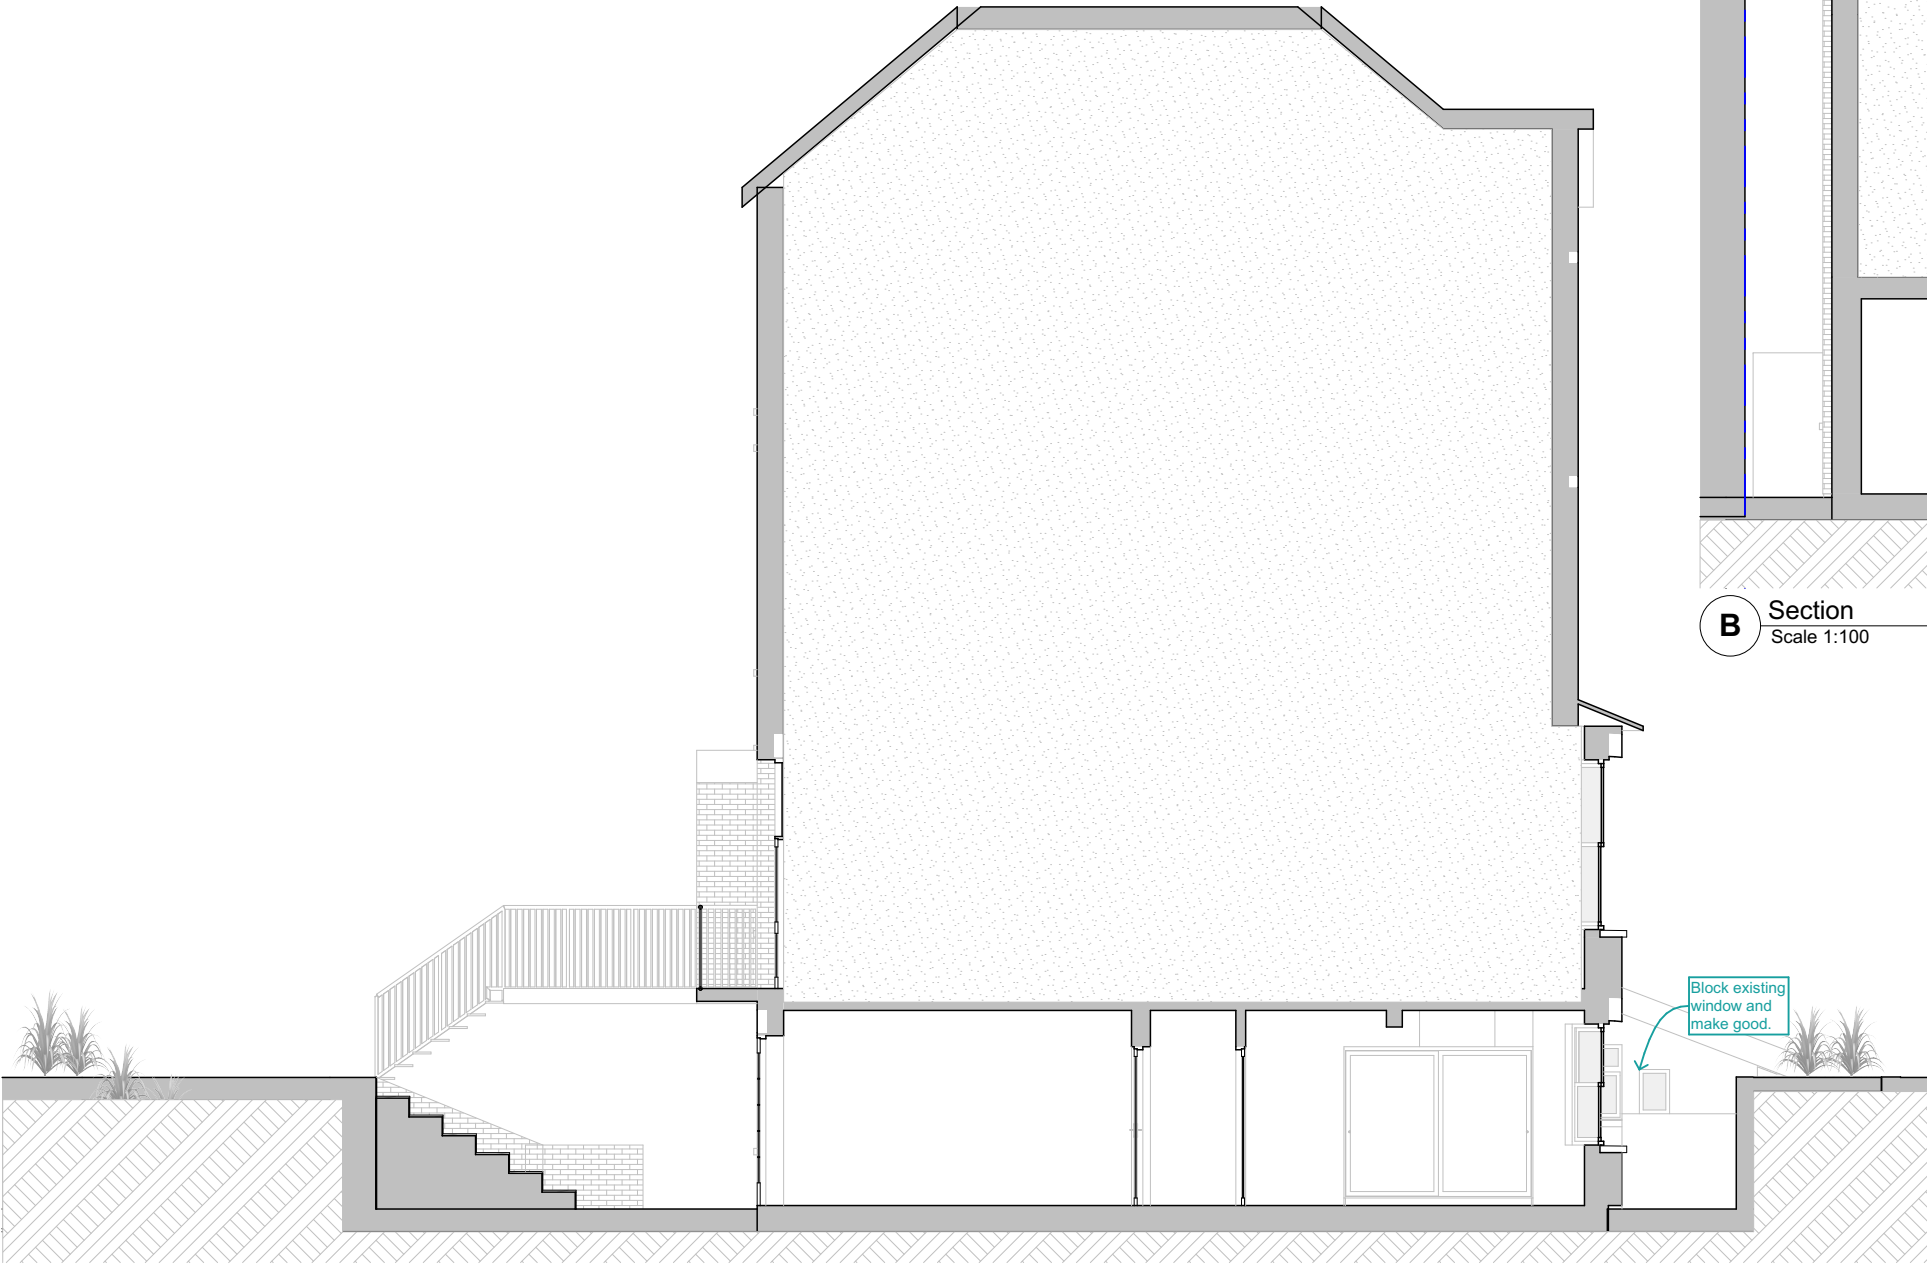

A Section
Scale 1:100

B Section
Scale 1:100



10a Branch Place
London N1 5PH
p: 0207 686 3445
e: info@scenarioarchitecture.com
w: www.scenarioarchitecture.com

Project Name:
Template 14

Client:
Celina Gylthe & Yani Joseph

Site Location:
**4 Woodchurch Road London
UK NW6 3PN**

Drawing not to be used other than the purpose for which it was prepared. It's supplied without liability for errors or omissions. All dimensions are to be checked on site. This drawing is to be read in conjunction with all other drawings. Notes on this drawing will apply to all other drawings where a similar position exists.

Scale @ A3
1:100

Project No.
SAT_015

Drawing Name
Existing Sections

Drawing Number
EX-A3.01

Rev

SCALE 1:100
0 2000 4000mm