

10a Branch Place
London N1 5PH
p: 0207 686 3445
e: info@scenarioarchitecture.com
w: www.scenarioarchitecture.com

Project Name:
Template 14

Client:
Celina Gylthe & Yani Joseph

Site Location:
**4 Woodchurch Road London
UK NW6 3PN**

Drawing not to be used other than the purpose for which it was prepared. It's supplied without liability for errors or omissions. All dimensions are to be checked on site. This drawing is to be read in conjunction with all other drawings. Notes on this drawing will apply to all other drawings where a similar position exists.


Scale @ A3 1:200	Project No. SAT_015
----------------------------	-------------------------------

Drawing Name
Site Plan

Drawing Number PR-A0.01	Rev
-----------------------------------	-----

1 Proposed Site Plan
Scale 1:200

SCALE 1:200
0 4 8m

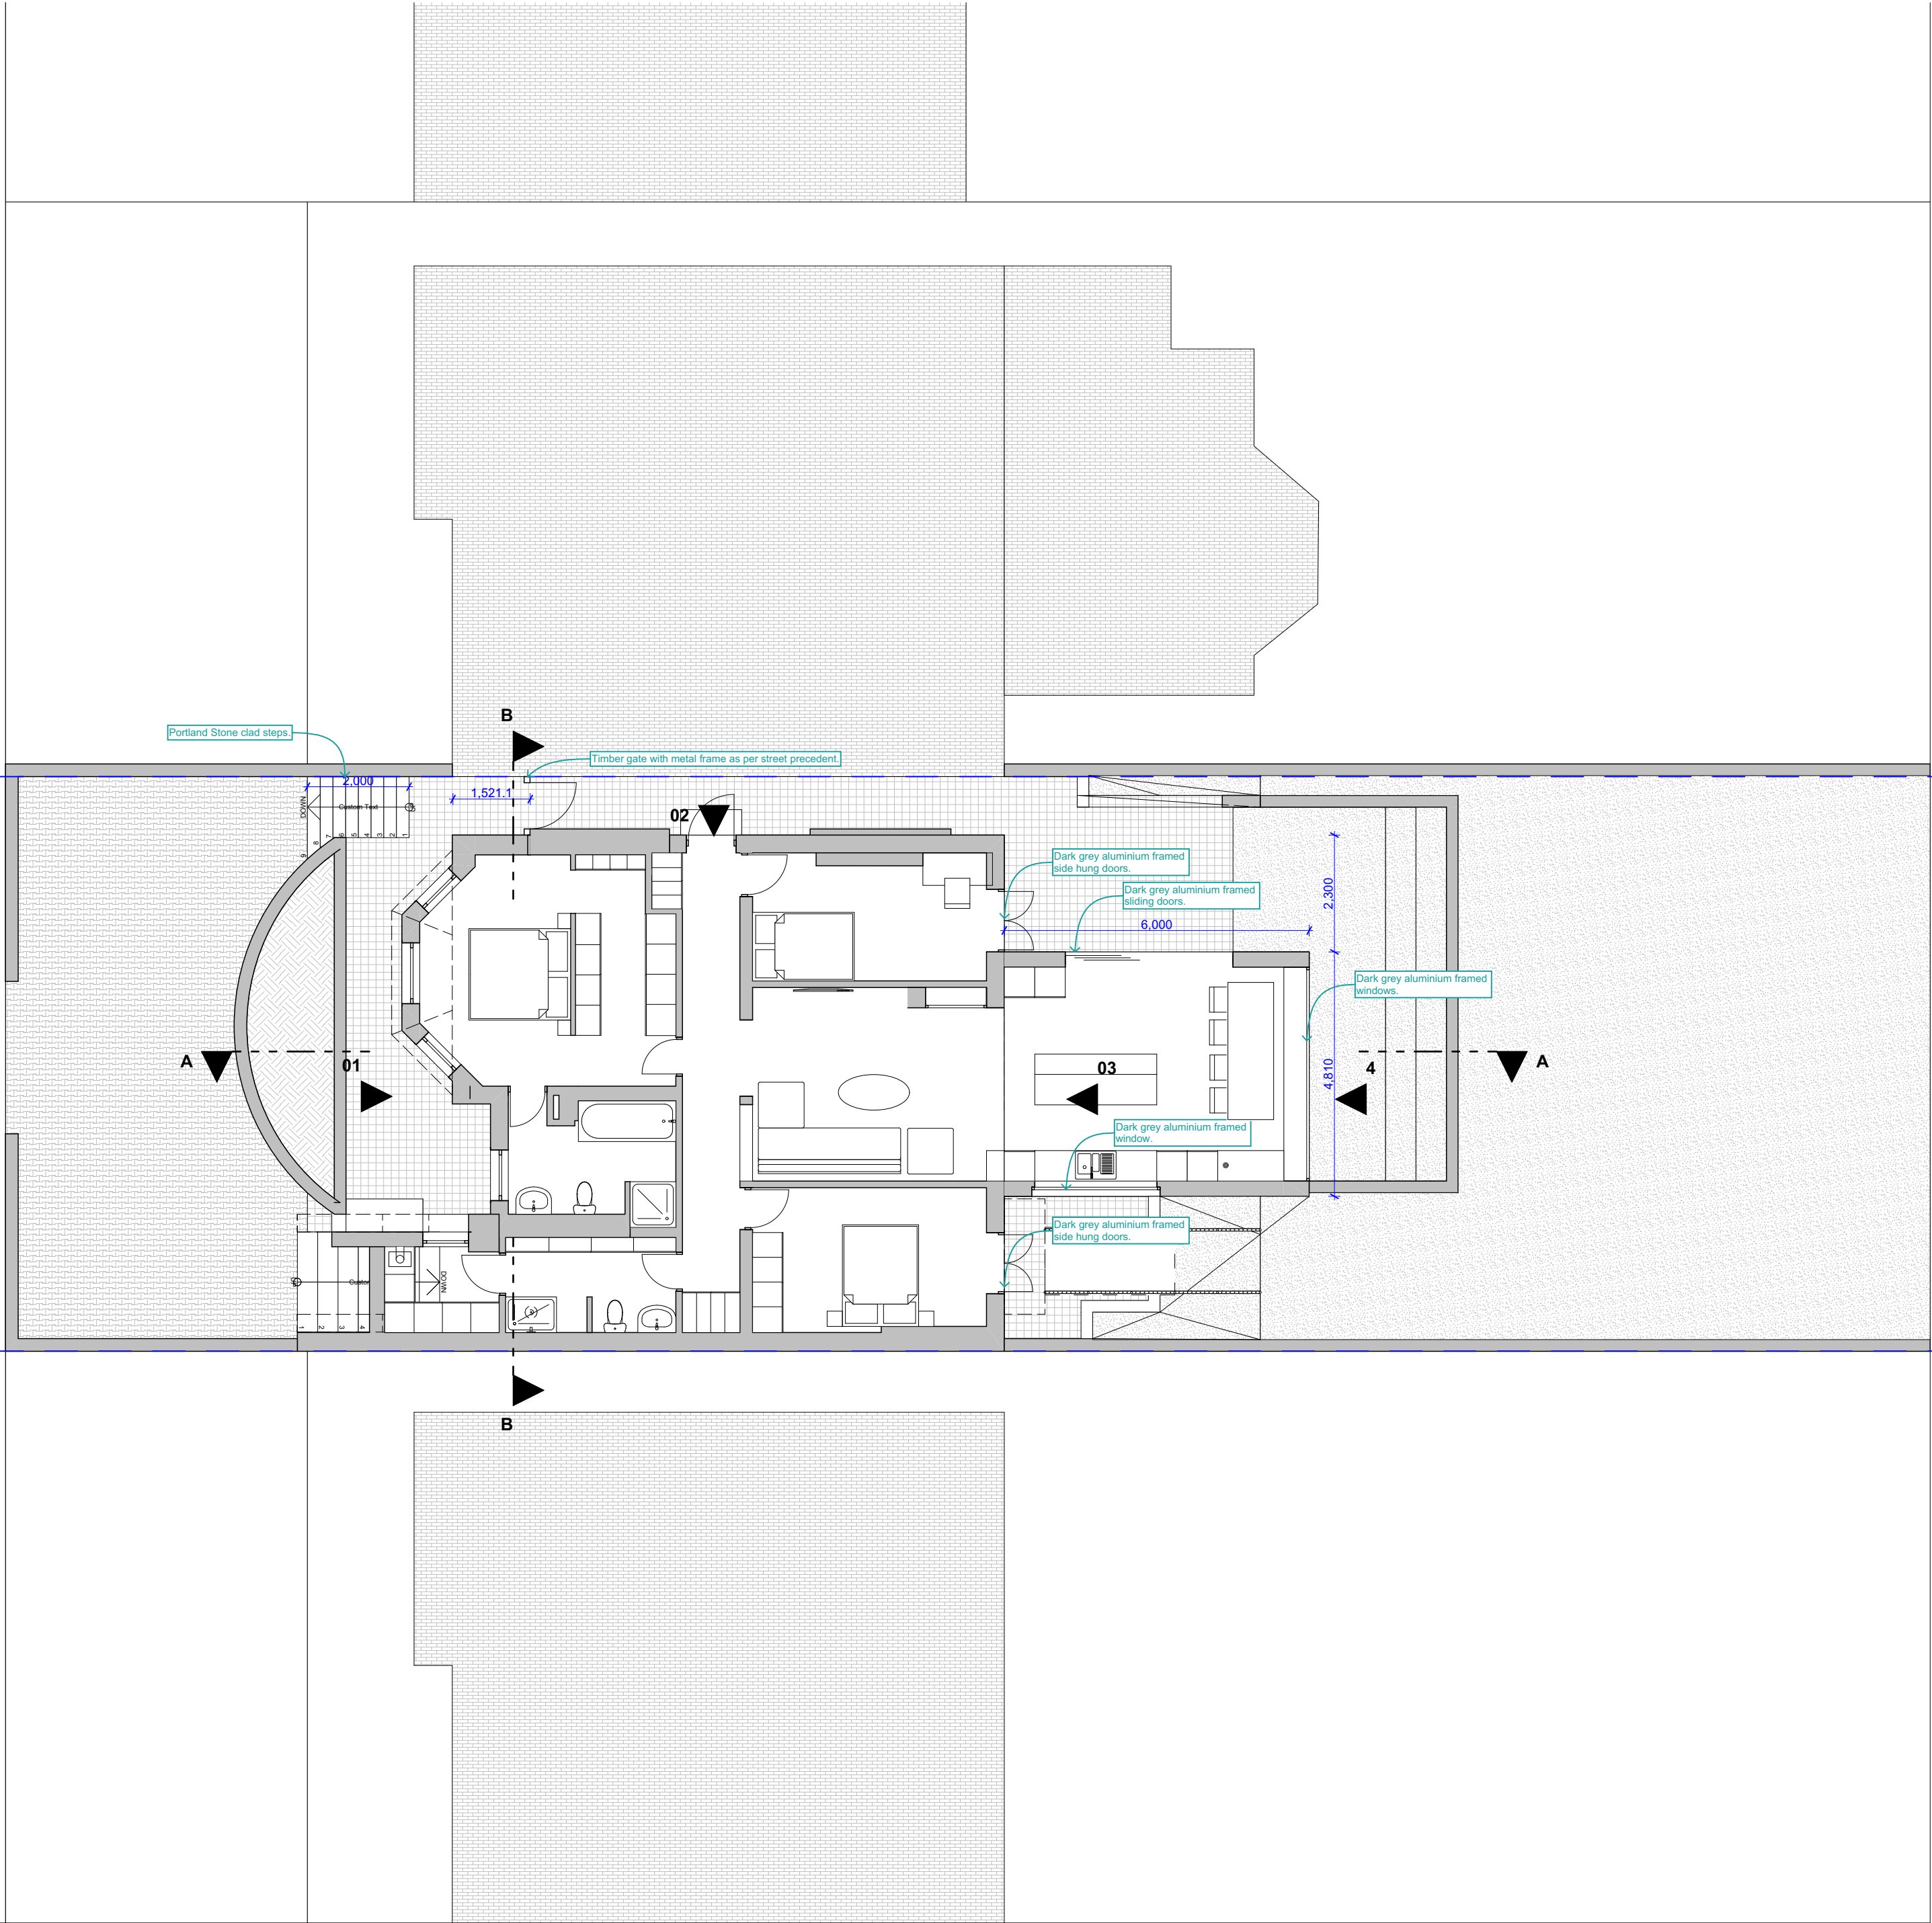

1 Proposed Ground Floor
Scale 1:100



SCALE 1:100
0 2000 4000mm

S/A
10a Branch Place
London N1 5PH
p: 0207 686 3445
e: info@scenarioarchitecture.com
w: www.scenarioarchitecture.com

Project Name:
Template 14

Client:
Celina Gylthe & Yani Joseph

Site Location:
4 Woodchurch Road London
UK NW6 3PN

Drawing not to be used other than the purpose for which it was prepared. It's supplied without liability for errors or omissions. All dimensions are to be checked on site. This drawing is to be read in conjunction with all other drawings. Notes on this drawing will apply to all other drawings where a similar position exists.

Scale @ A2
1:100

Project No.
SAT_015

Drawing Name
Proposed Lower Ground
Floor Plan
Drawing Number
PR-A1.01

Rev

Portland Stone clad steps.

Timber gate with metal frame as per street precedent.

Dark grey aluminium framed
glazing system: skylights + windows

Extension
A: 29.14 m²

02

03

4

A

01

A

B

S/A

10a Branch Place
London N1 5PH
p: 0207 686 3445
e: info@scenarioarchitecture.com
w: www.scenarioarchitecture.com

Project Name:
Template 14

Client:
Celina Gylthe & Yani Joseph

Site Location:

4 Woodchurch Road London
UK NW6 3PN

Drawing not to be used other than the purpose for which it was prepared. It's supplied without liability for errors or omissions. All dimensions are to be checked on site. This drawing is to be read in conjunction with all other drawings. Notes on this drawing will apply to all other drawings where a similar position exists.

Scale @ A2
1:100


Project No.
SAT_015

Drawing Name
Proposed Ground Floor
Plan

Drawing Number

Rev

PR-A1.02

 

SCALE 1:100
0 2000 4000mm

1 Proposed First Floor
Scale 1:100



10a Branch Place
London N1 5PH
p: 0207 686 3445
e: info@scenarioarchitecture.com
w: www.scenarioarchitecture.com

Project Name:
Template 14

Client:
Celina Gylthe & Yani Joseph

Site Location:
**4 Woodchurch Road London
UK NW6 3PN**

Drawing not to be used other than the purpose for which it was prepared. It's supplied without liability for errors or omissions. All dimensions are to be checked on site. This drawing is to be read in conjunction with all other drawings. Notes on this drawing will apply to all other drawings where a similar position exists.


Scale @ A3
1:100

Project No.
SAT_015

Drawing Name
Proposed Elevations

Drawing Number
PR-A2.01

Rev

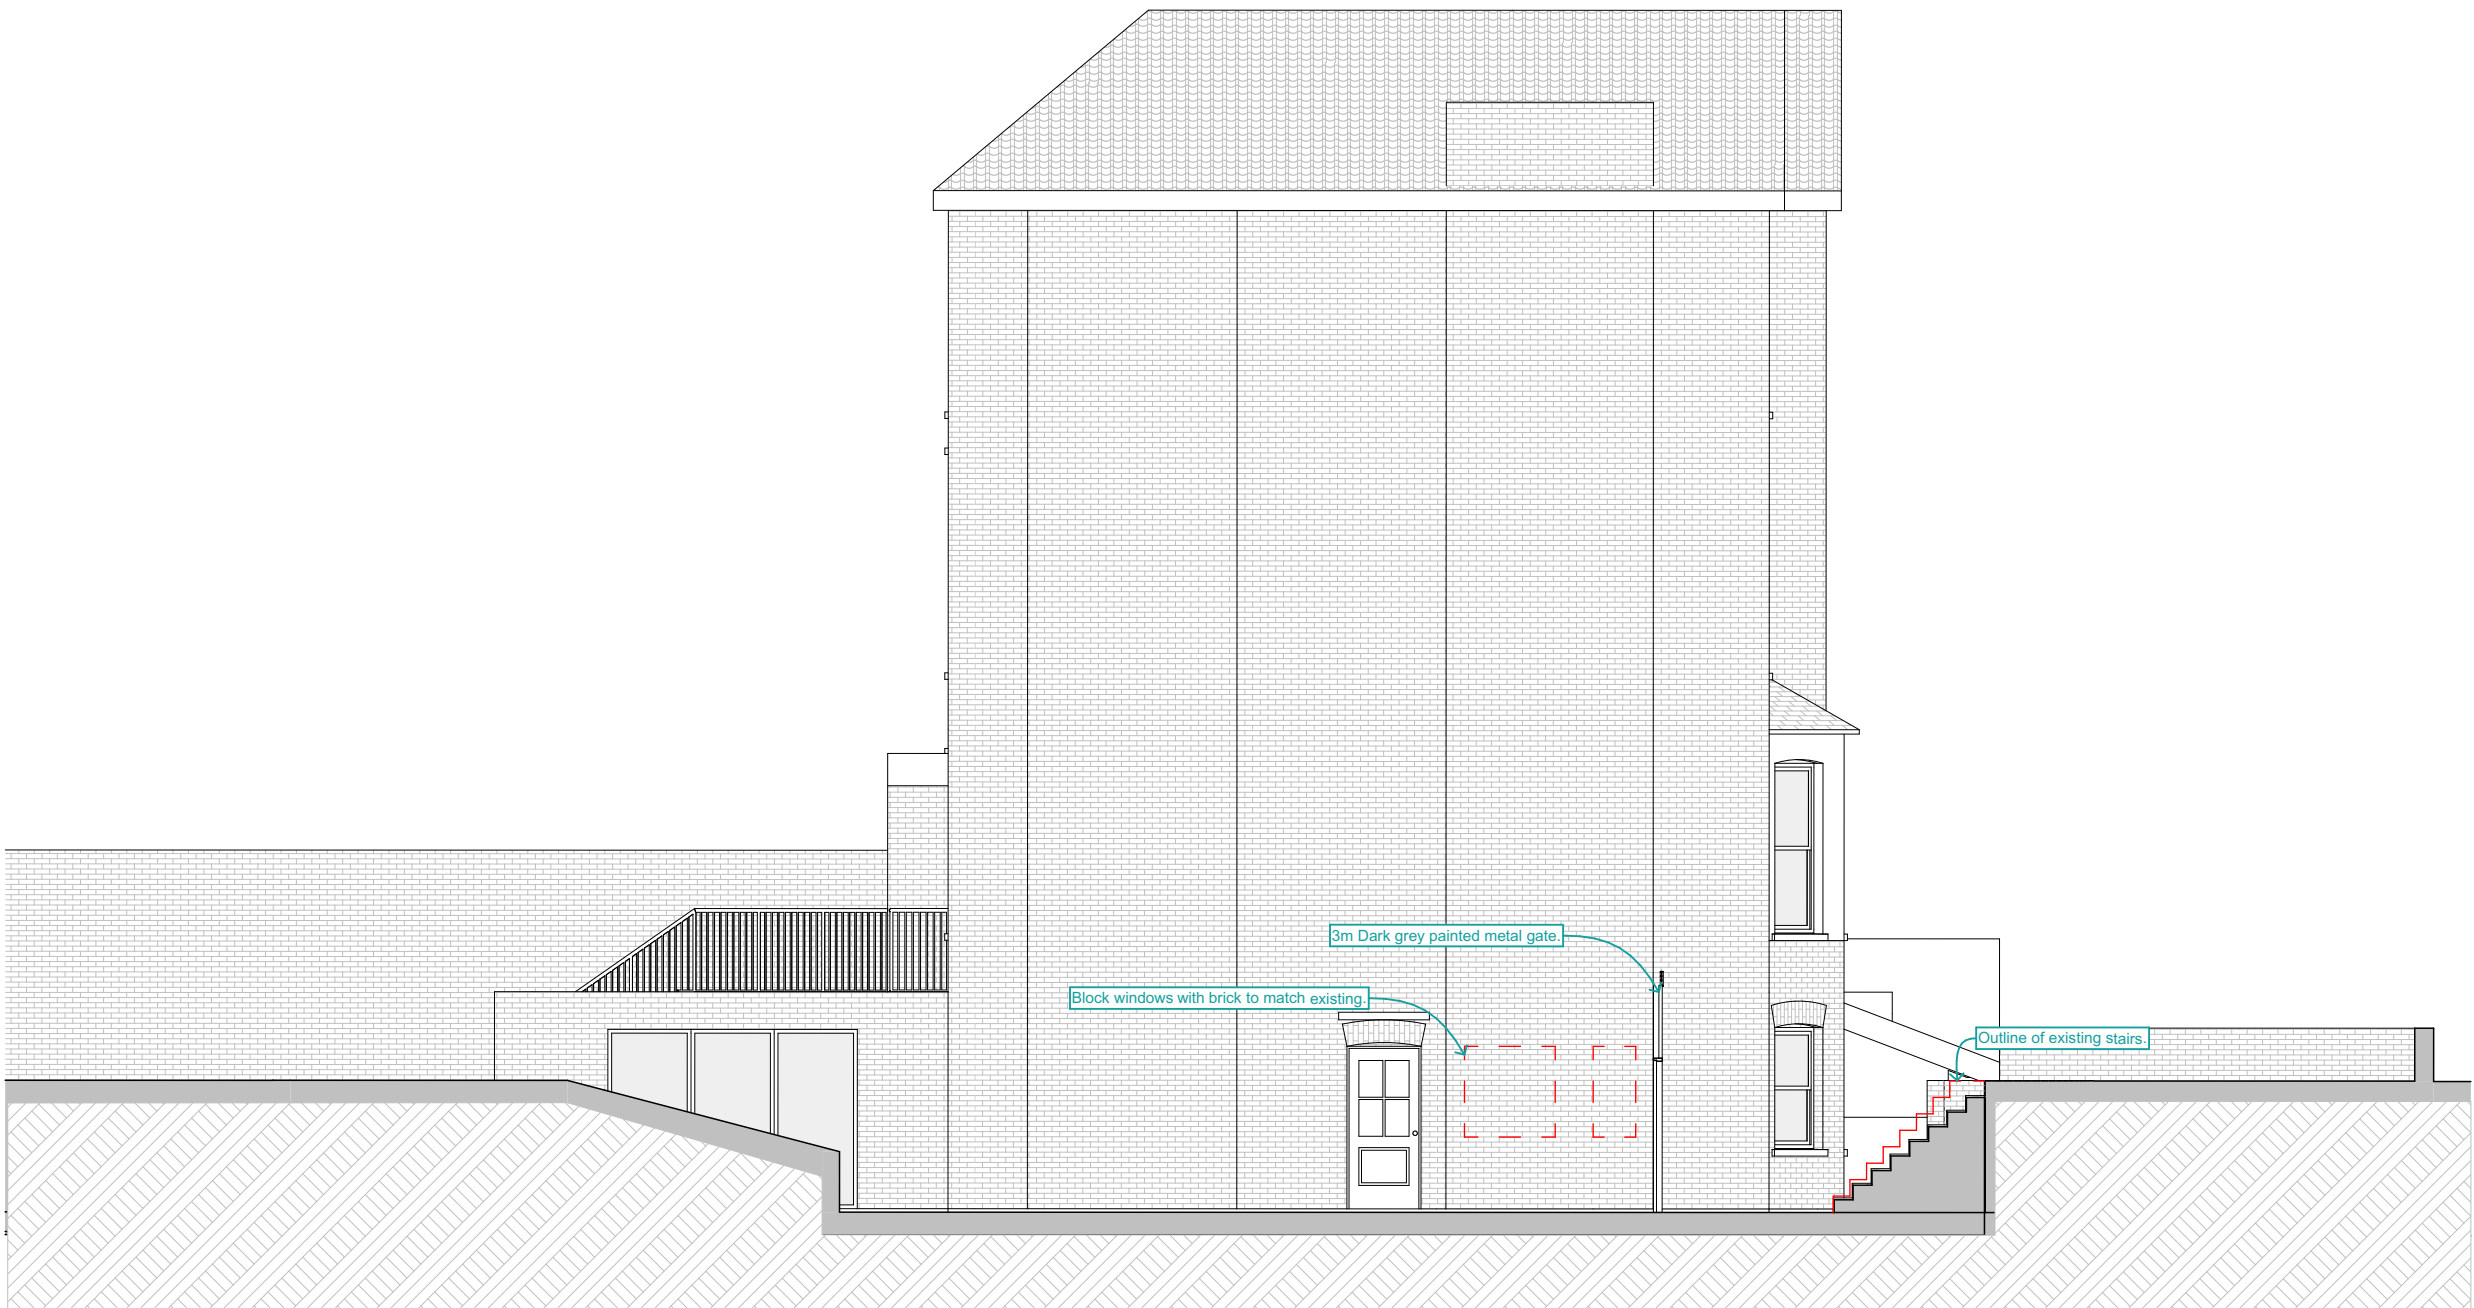

10a Branch Place
London N1 5PH
p: 0207 686 3445
e: info@scenarioarchitecture.com
w: www.scenarioarchitecture.com

Project Name:
Template 14

Client:
Celina Gylthe & Yani Joseph

Site Location:
**4 Woodchurch Road London
UK NW6 3PN**

Drawing not to be used other than the purpose for which it was prepared. It's supplied without liability for errors or omissions. All dimensions are to be checked on site. This drawing is to be read in conjunction with all other drawings. Notes on this drawing will apply to all other drawings where a similar position exists.

Scale @ A3
1:100

Project No.
SAT_015

Drawing Name
Proposed Elevations

Drawing Number
PR-A2.02

Rev

02 Side Elevation
Scale 1:100

SCALE 1:100
0 2000 4000mm



10a Branch Place
London N1 5PH
p: 0207 686 3445
e: info@scenarioarchitecture.com
w: www.scenarioarchitecture.com

Project Name:
Template 14

Client:
Celina Gylthe & Yani Joseph

Site Location:
**4 Woodchurch Road London
UK NW6 3PN**

Drawing not to be used other than the purpose for which it was prepared. It's supplied without liability for errors or omissions. All dimensions are to be checked on site. This drawing is to be read in conjunction with all other drawings. Notes on this drawing will apply to all other drawings where a similar position exists.

Scale @ A3
1:100

Project No.
SAT_015

Drawing Name
Proposed Elevations

Drawing Number
PR-A2.03

Rev



04 Rear Elevation
Scale 1:100

SCALE 1:100
0 2000 4000mm



10a Branch Place
London N1 5PH
p: 0207 686 3445
e: info@scenarioarchitecture.com
w: www.scenarioarchitecture.com

Project Name:
Template 14

Client:
Celina Gylthe & Yani Joseph

Site Location:
**4 Woodchurch Road London
UK NW6 3PN**

Drawing not to be used other than the purpose for which it was prepared. It's supplied without liability for errors or omissions. All dimensions are to be checked on site. This drawing is to be read in conjunction with all other drawings. Notes on this drawing will apply to all other drawings where a similar position exists.


Scale @ A3
1:100

Project No.
SAT_015

Drawing Name
Proposed Elevations

Drawing Number
PR-A2.04

Rev

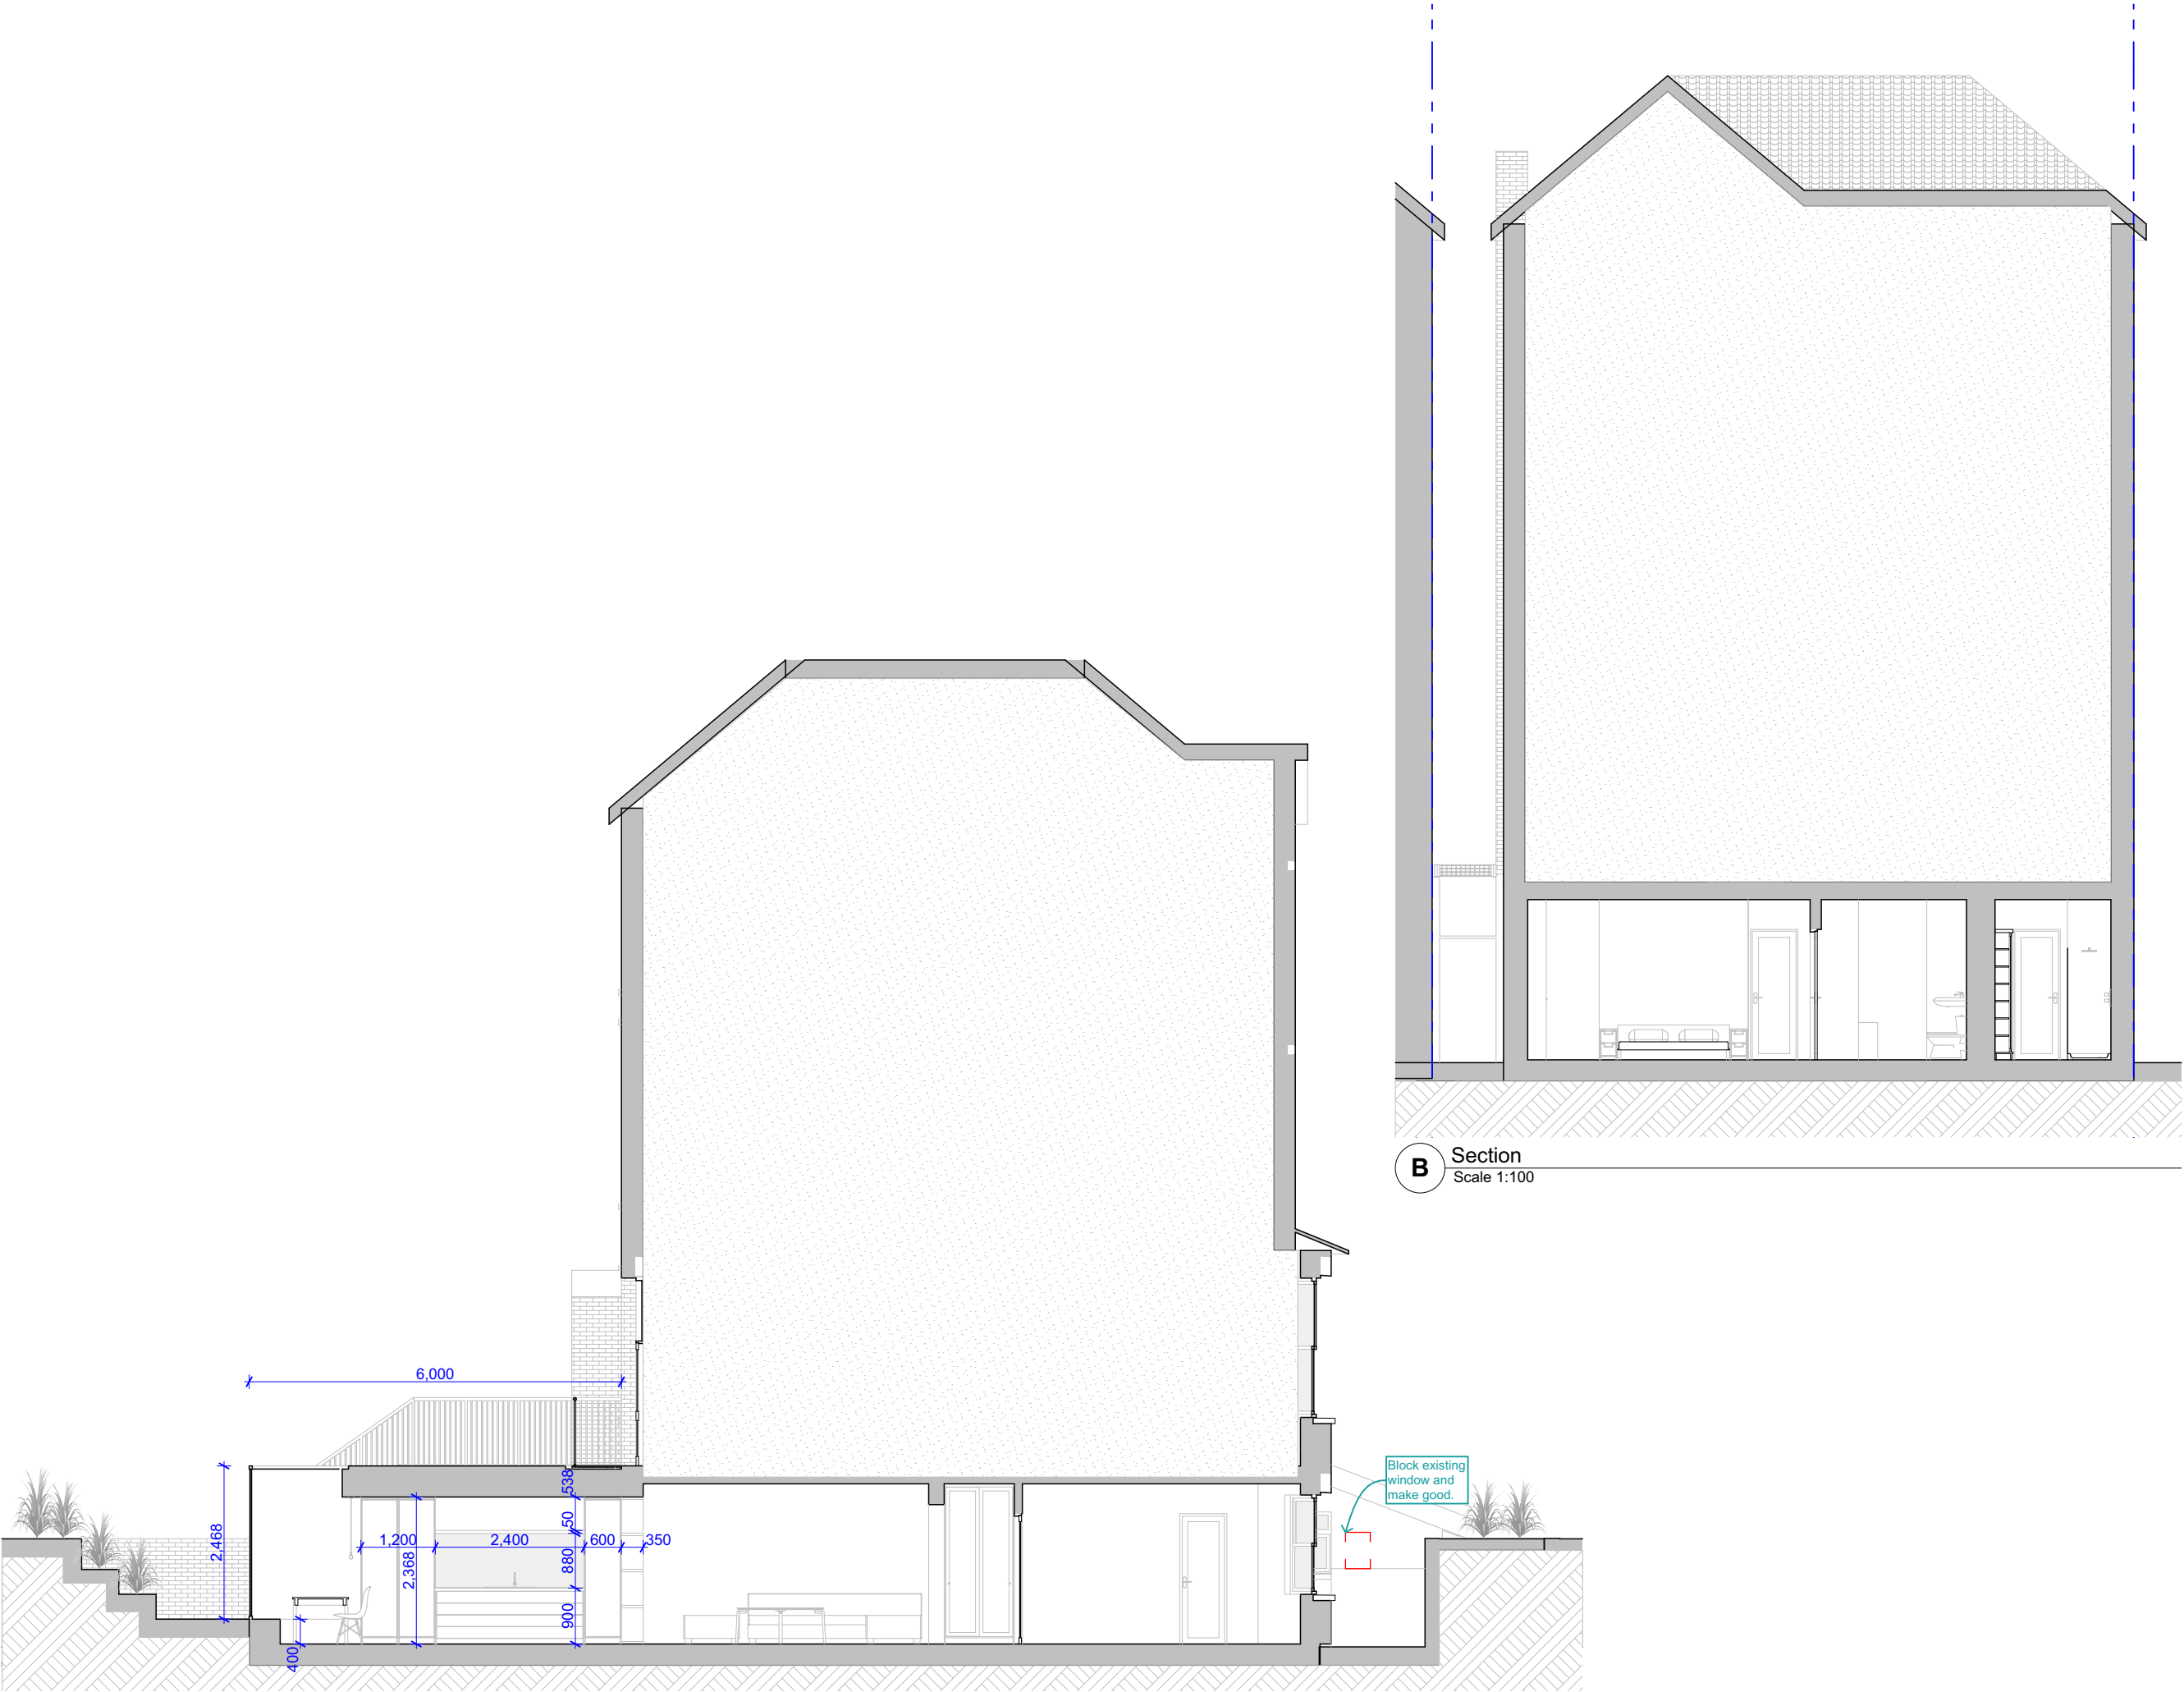

S/A

10a Branch Place
London N1 5PH
p: 0207 686 3445
e: info@scenarioarchitecture.com
w: www.scenarioarchitecture.com

Project Name:
Template 14

Client:
Celina Gylthe & Yani Joseph

Site Location:
**4 Woodchurch Road London
UK NW6 3PN**

Drawing not to be used other than the purpose for which it was prepared. It's supplied without liability for errors or omissions. All dimensions are to be checked on site. This drawing is to be read in conjunction with all other drawings. Notes on this drawing will apply to all other drawings where a similar position exists.

Scale @ A3
1:100

Project No.
SAT_015

Drawing Name
Proposed Sections

Drawing Number
PR-A3.01

Rev


SCALE 1:100
0 2000 4000mm

Pack out as required 5-15mm to support original windows and fixing points. Contractor to determine on site to ensure edges can be sealed with IsoBloco One expanding strip and flexible sealant over. Where interior linings are being replaced, run VCL down internal wall and into window head, lapping over window.


IsoBloco One expandable foam window sealing system continuous to window surround

Mastic sealant to window head to seal unit to wall

Proposed new timber sliding sash window to match existing windows like-for-like

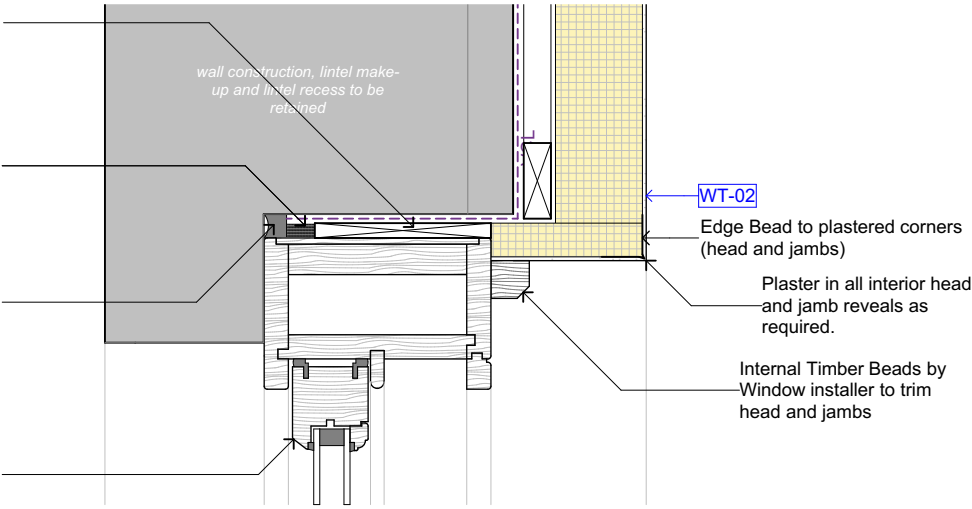


NEW WINDOW HEAD & JAMB DETAIL

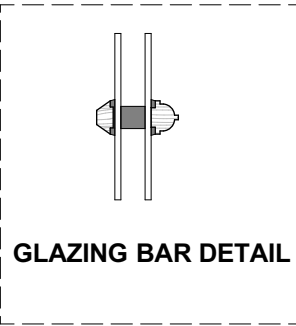

Iso Block One expandable foam window sealing system continuous to window surrounds. Finish with mastic sealant to gaps


Existing pre-cast sills to remain

Blocking unknown to support original windows. Allow for a new block to line up with wall battens below for a flush finish for VCL and internal insulation to run. Where interior linings are being replaced, run VCL up internal wall and under DPC. Lay DPC between brick and timber elements.

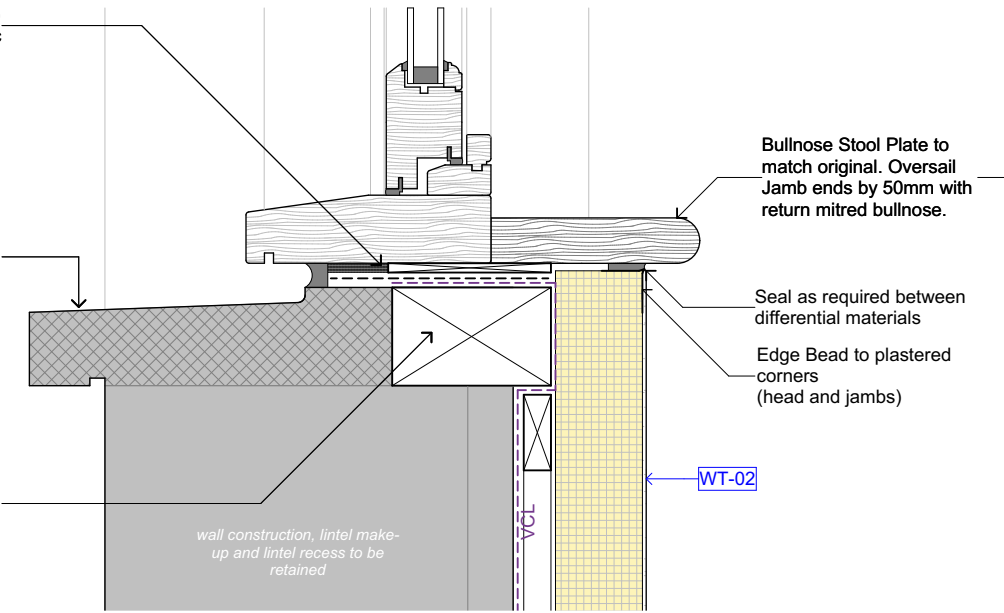


NEW WINDOW SILL DETAIL


Timber Window Details
Scale 1:5

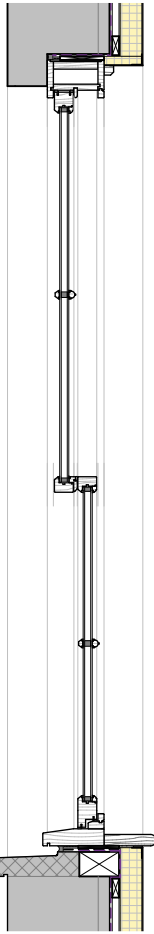

B Front Window Section
Scale 1:10

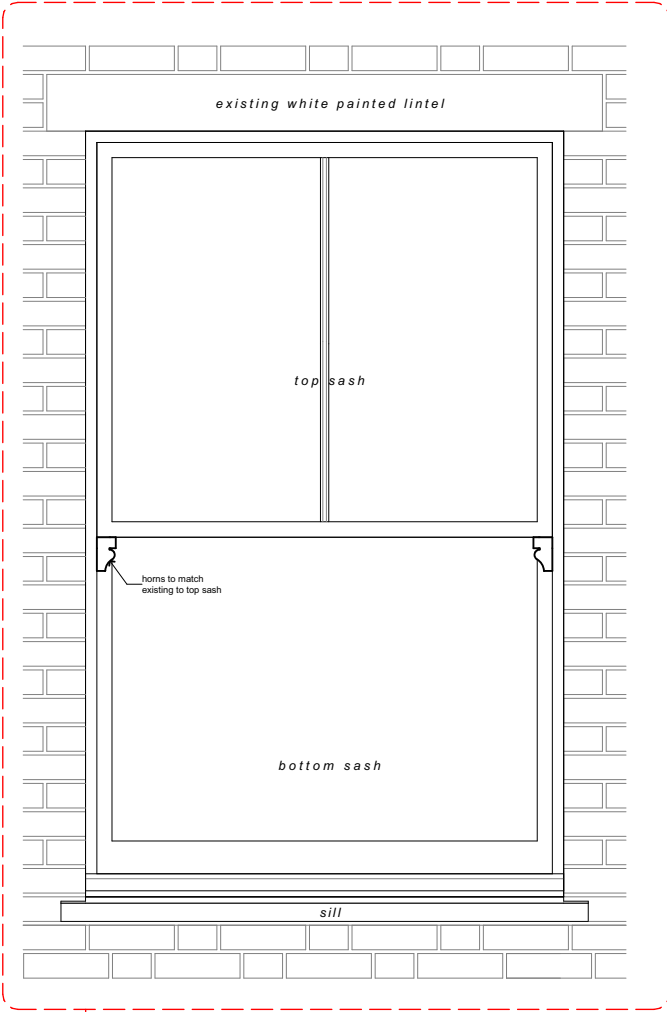

C Front Window Elevation
Scale 1:10

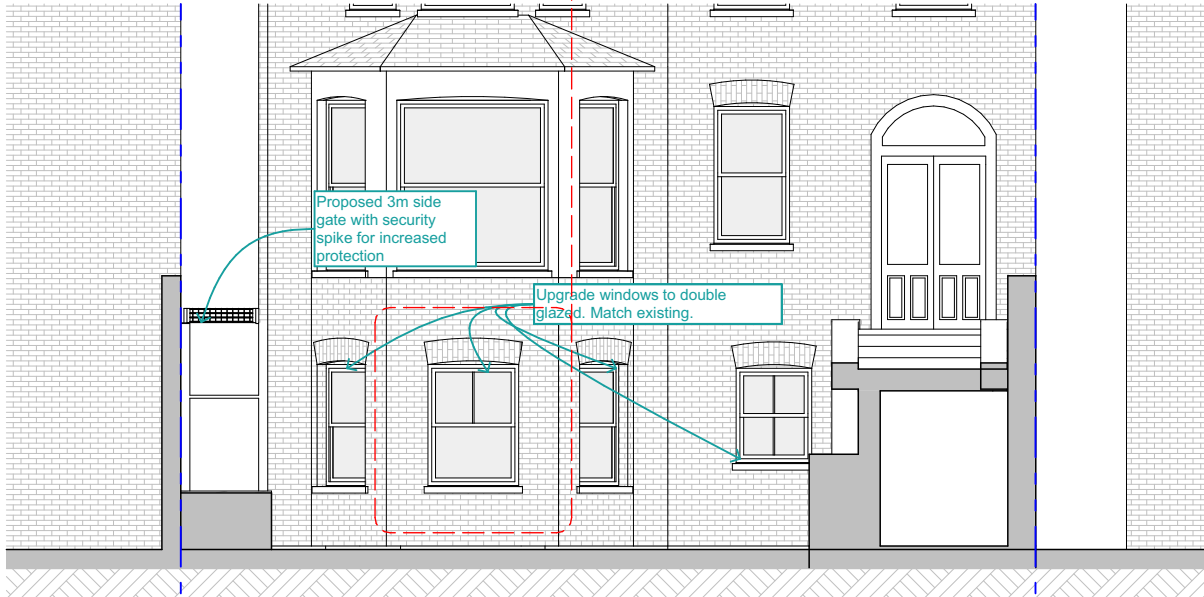

D Front Elevation
Scale 1:100

SCALE 1:100
0 2000 4000mm



10a Branch Place
London N1 5PH
p: 0207 686 3445
e: info@scenarioarchitecture.com
w: www.scenarioarchitecture.com

Project Name:
Template 14

Client:
Celina Gylthe & Yani Joseph

Site Location:
**4 Woodchurch Road London
UK NW6 3PN**

Drawing not to be used other than the purpose for which it was prepared. It's supplied without liability for errors or omissions. All dimensions are to be checked on site. This drawing is to be read in conjunction with all other drawings. Notes on this drawing will apply to all other drawings where a similar position exists.

Scale @ A3
1:5, 1:10, 1:100
Project No.
SAT_015

Drawing Name
**Proposed Timber Windows
Details**

Drawing Number
PR-A4.01

Rev