




Section a-a

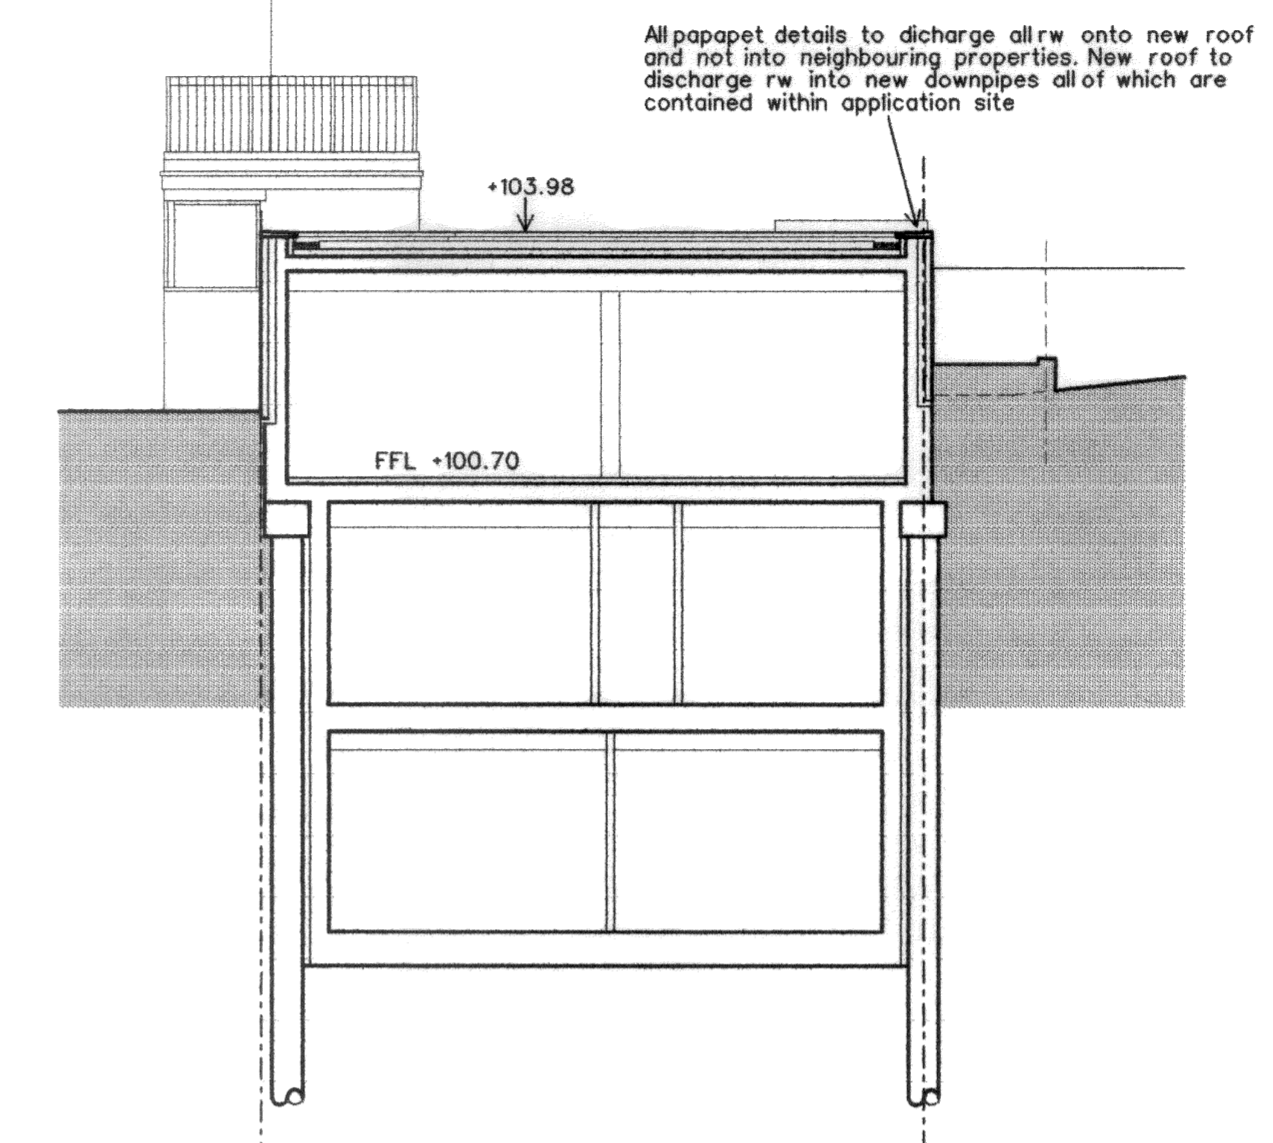



Section b-b

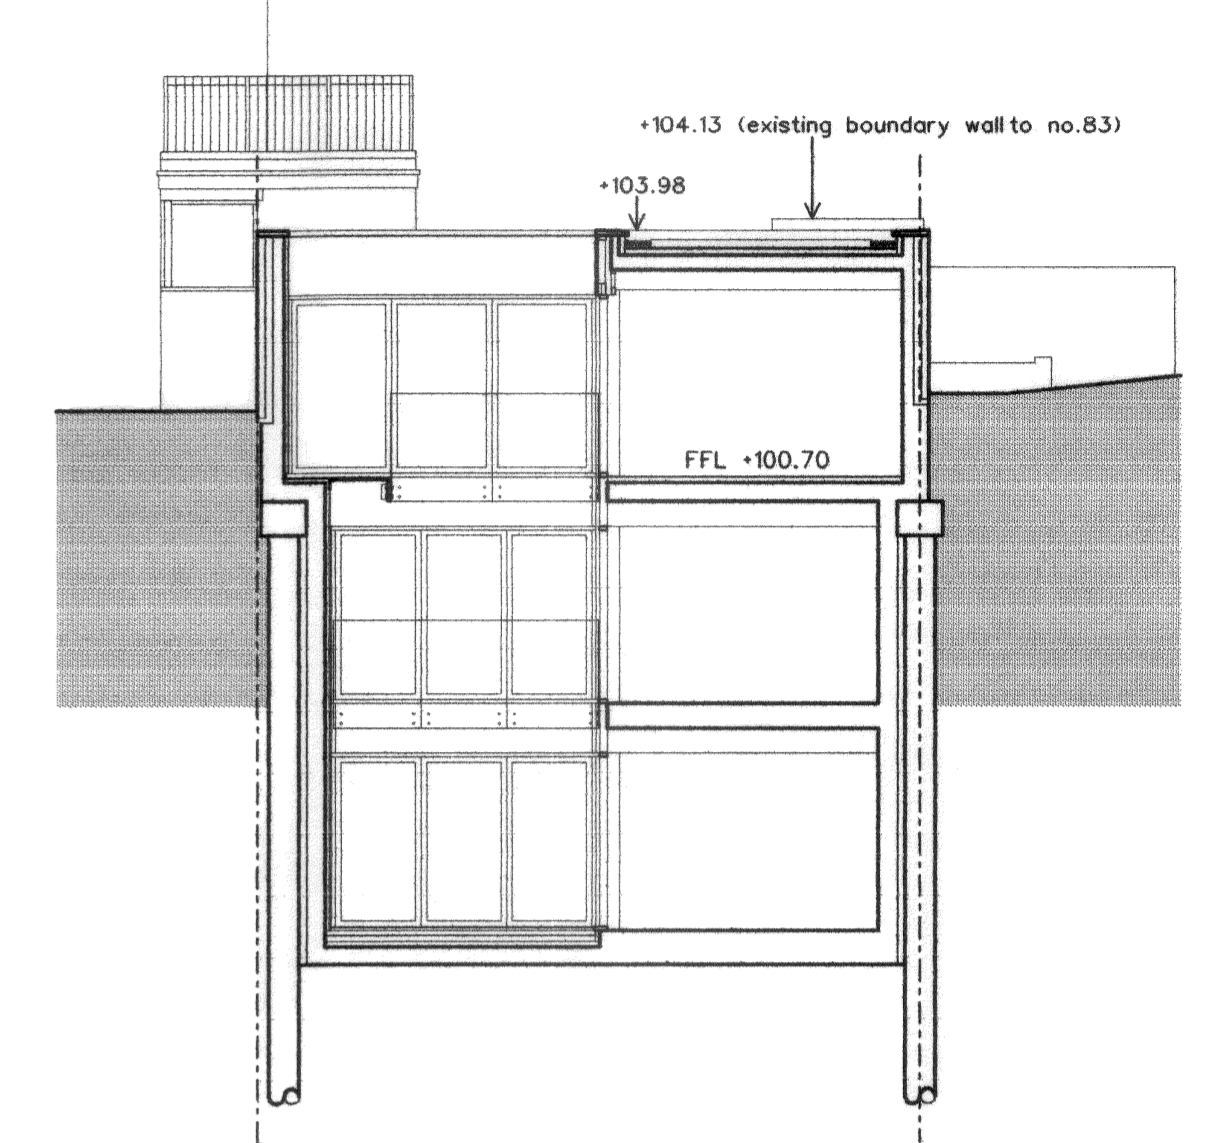



Section c-c

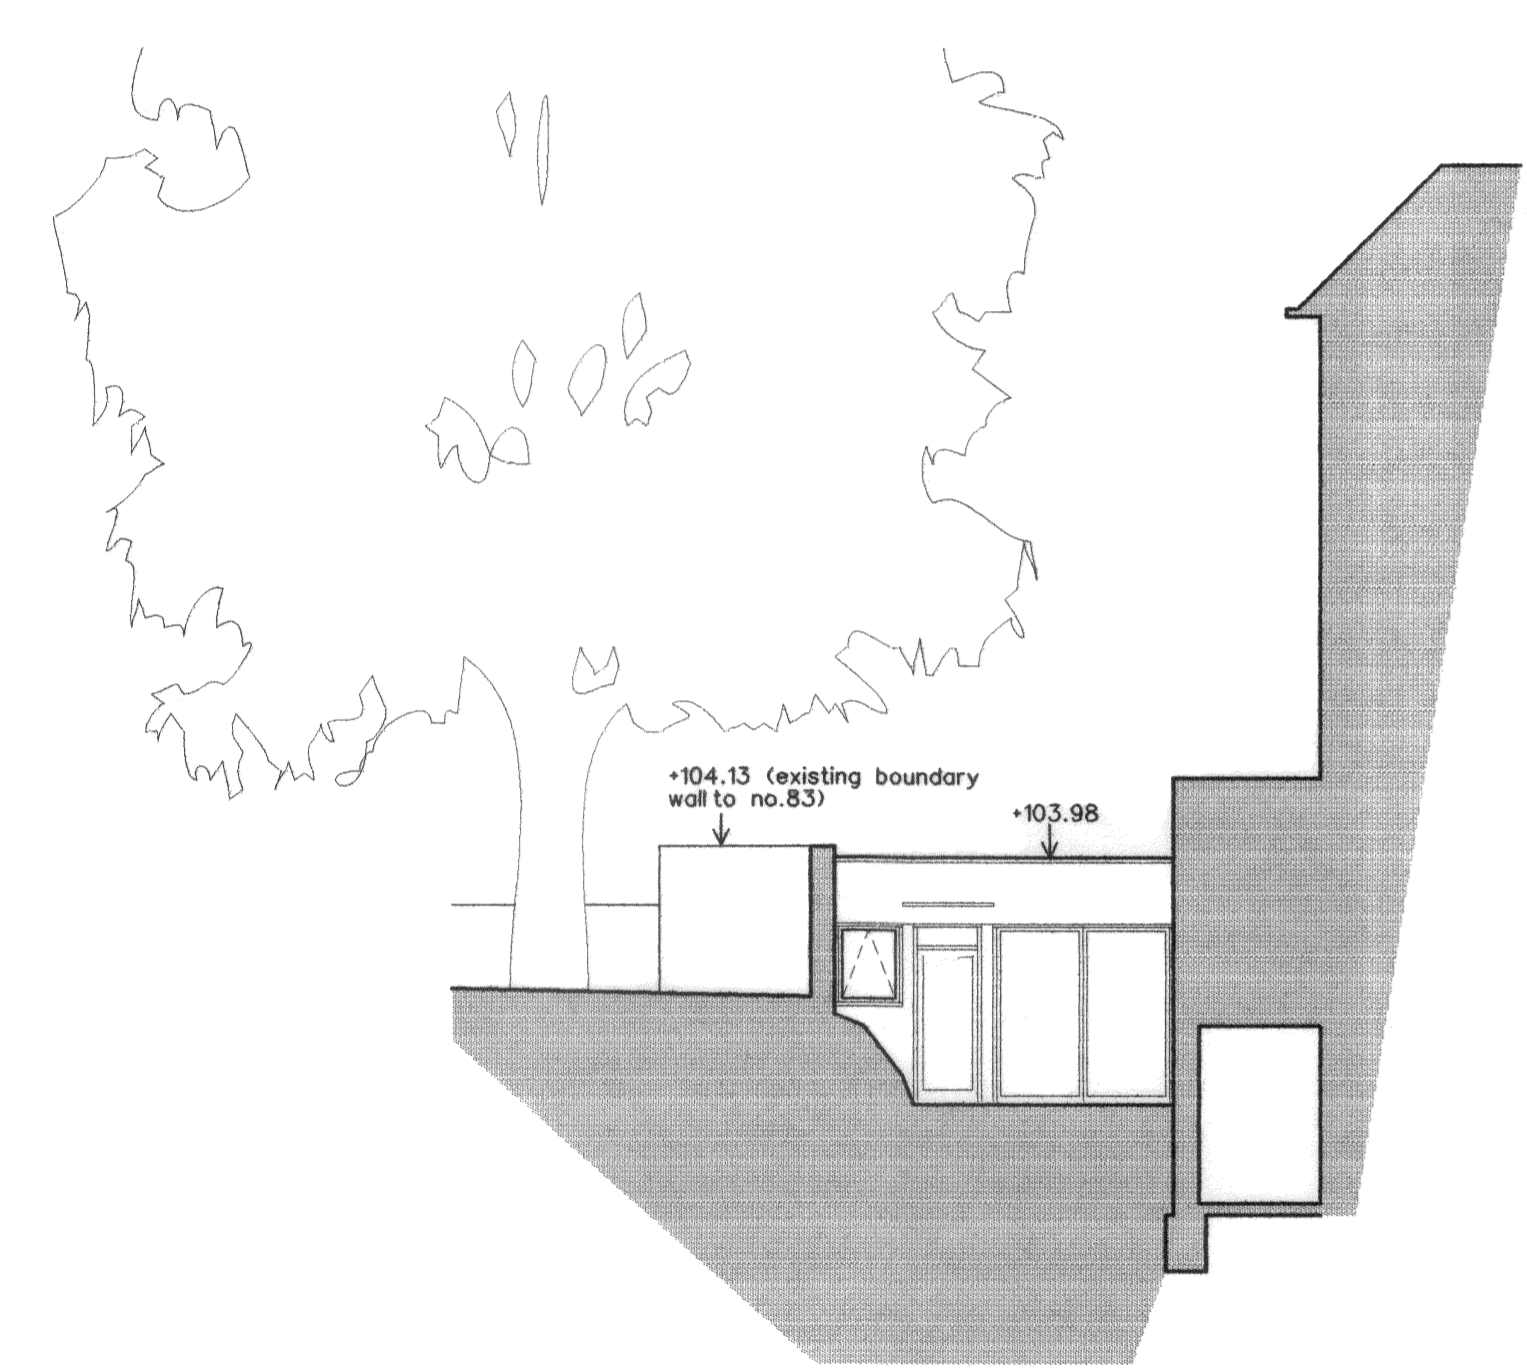


View 1

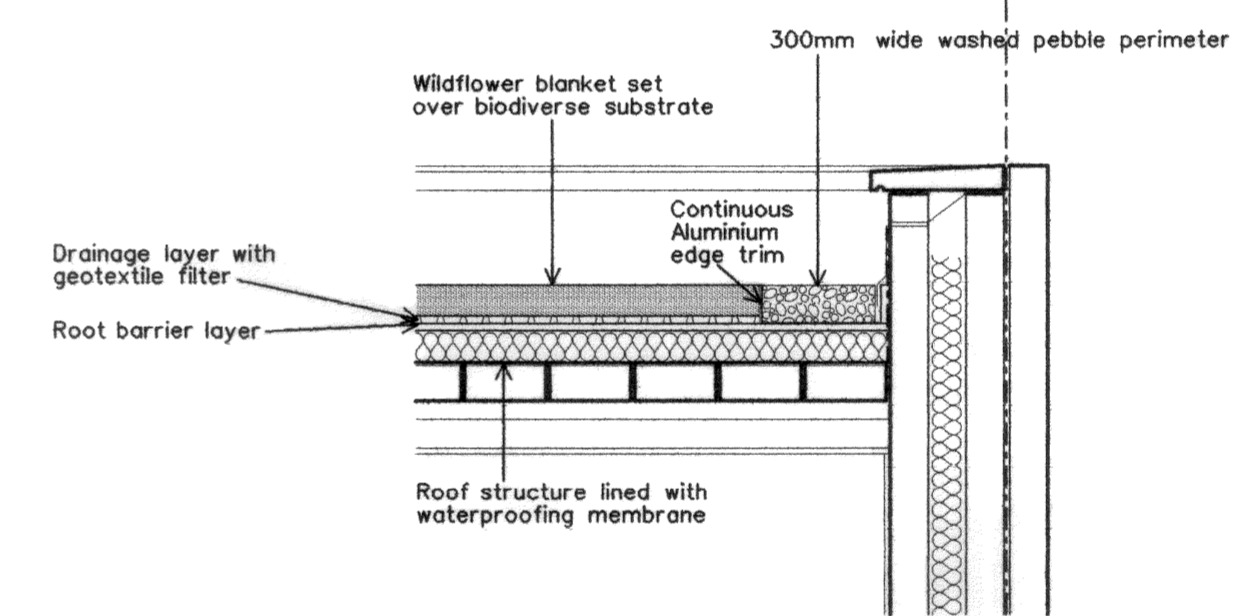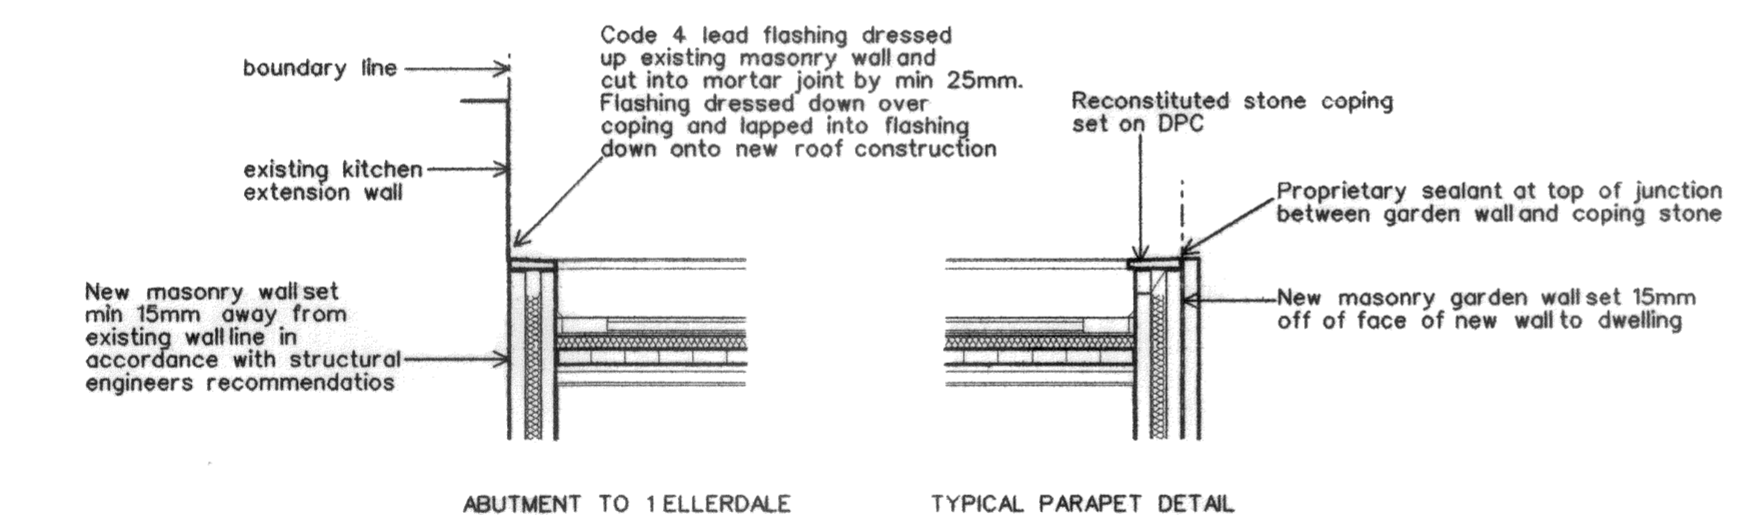

Green Roof Detail
SCALE 1:20

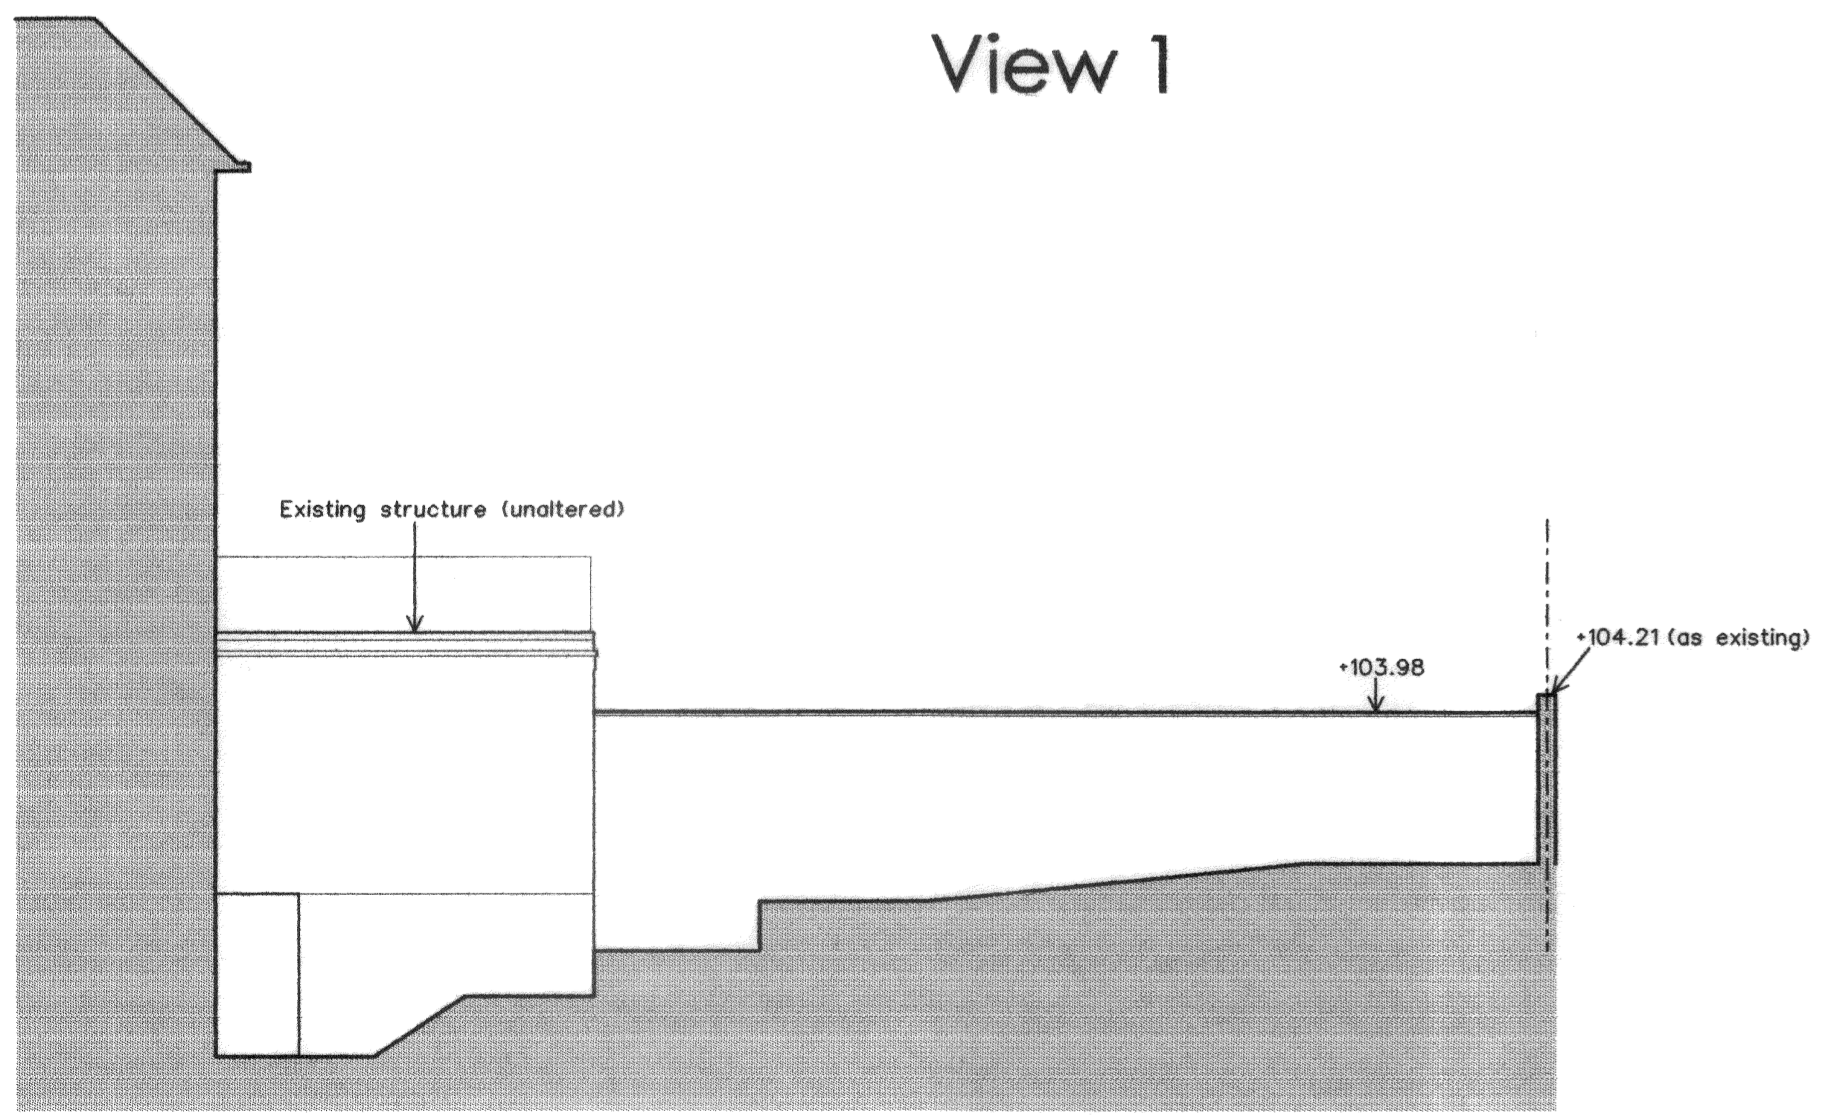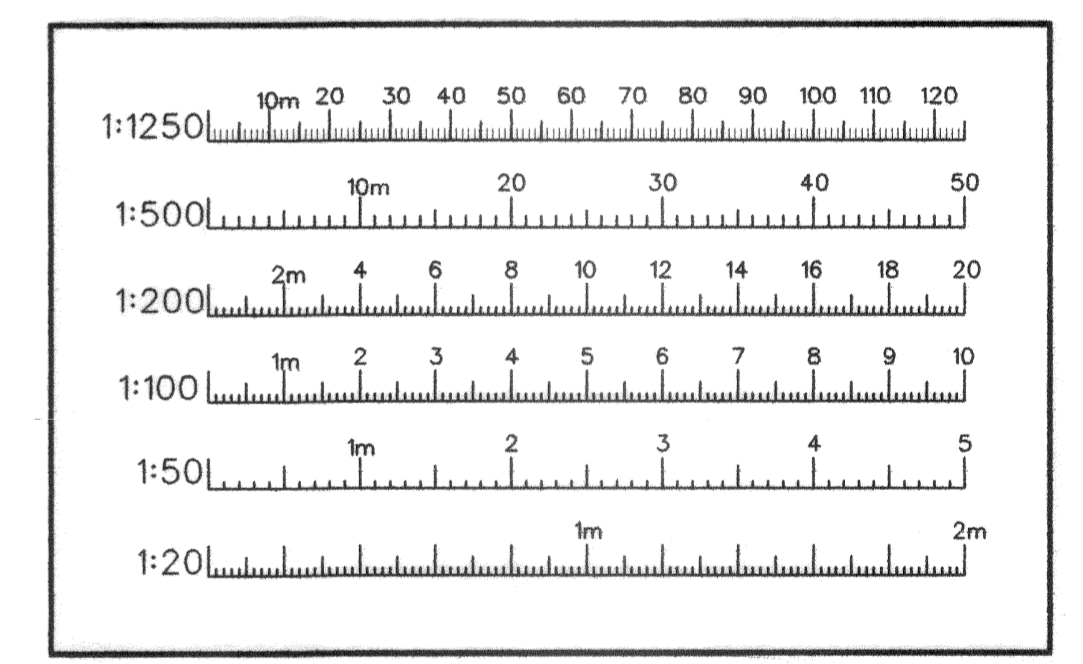


View 2

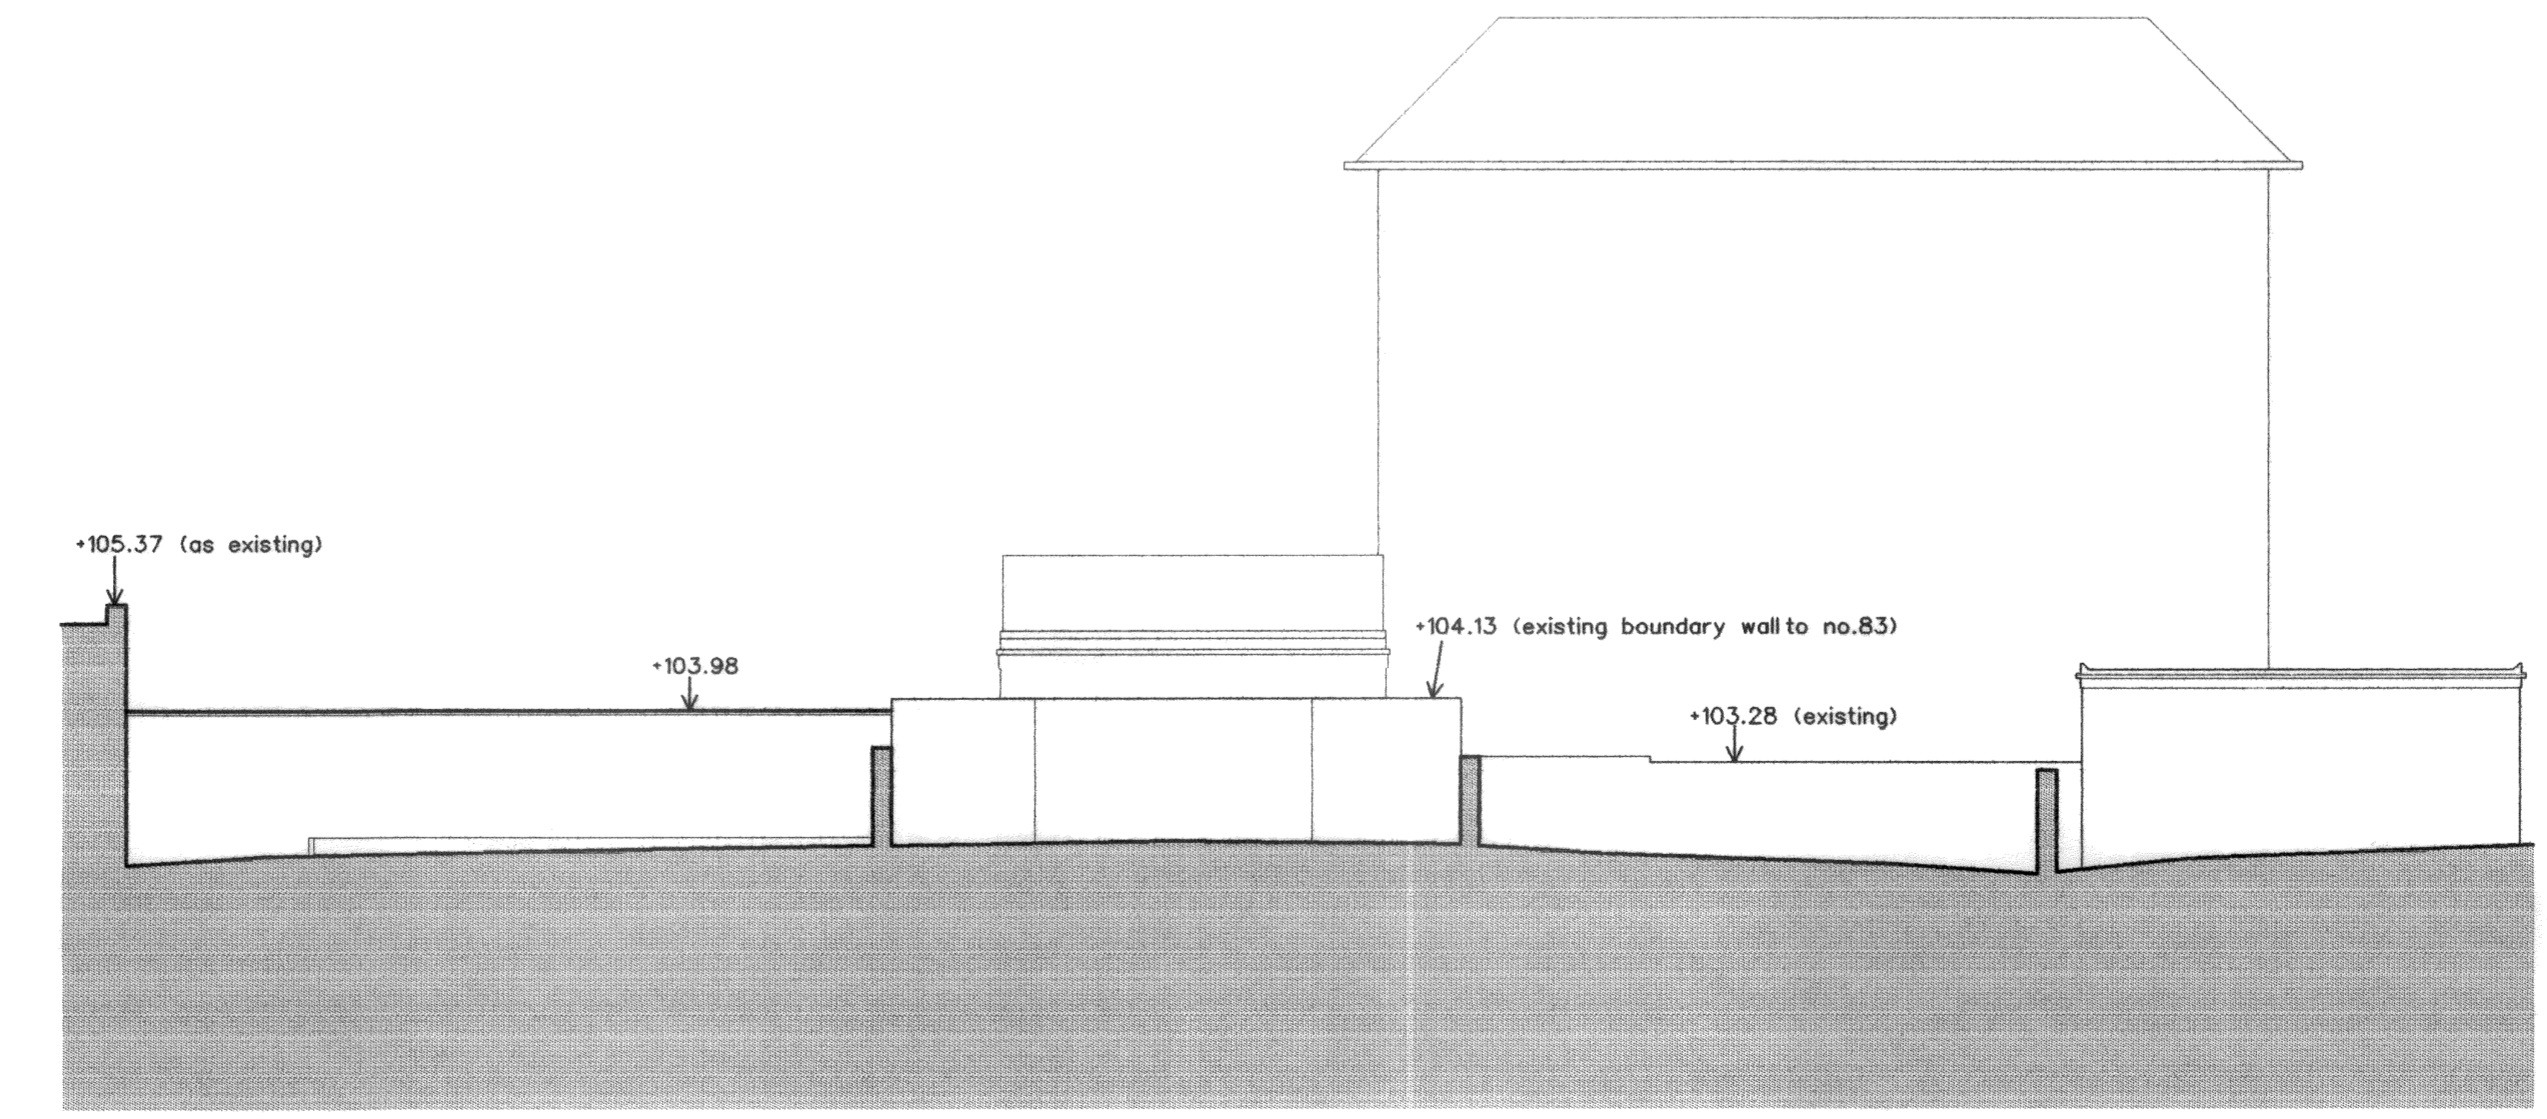

View 3

Rev. F 09.11.20 1:20 scale bar added
 Rev. E 03.07.17 Entrance ramp details altered
 Rev. D 21.06.16 Green roof details added
 Rev. C 08.06.16 Parapet/abutment details added
 Rev. B 29.11.15 Minor amendments to reflect updates to floor plans; notes added
 Rev. A 05.11.15 View 1 amended; pool removed

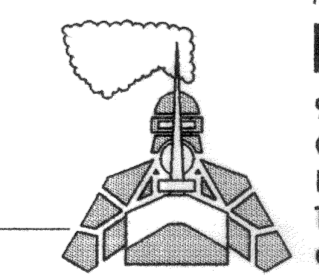

Knight Architecture & Design
 9 High Street
 Olney
 Bucks MK46 4EB
 Tel: 01234 711600 Fax: 01234 711607
 e-mail: knight.architects@btinternet.com

Client	Project		
Mr. J. McElroy	Land adjoining 1 Ellerdale Road, London, NW3 6BA		
Scale	Date	Drawing No.	Rev.
1:100	26 Oct 2015	28471-08	F

DO NOT SCALE FROM THIS DRAWING. ALL DIMENSIONS MUST BE CHECKED ON SITE.