


SCHEDULE OF EXISTING ACCOMMODATION


EX.FLAT 1 - NO 28 A	PERSONS	FLOOR AREA
BEDROOM 1	1	11.0 SQ.M
BEDROOM 2	1	12.4 SQ.M
BEDROOM 3	2	10.5 SQ.M

TOTAL NO.OF PERSONS	4 PERSONS
---------------------	-----------

NOTES
THIS DRAWING IS THE SUBJECT OF COPYRIGHT AND DESIGN RIGHTS AND SHALL NOT BE REPRODUCED, LOANED, COPIED OR SUBMITTED TO ANY OTHER PARTY WITHOUT CONSENT.

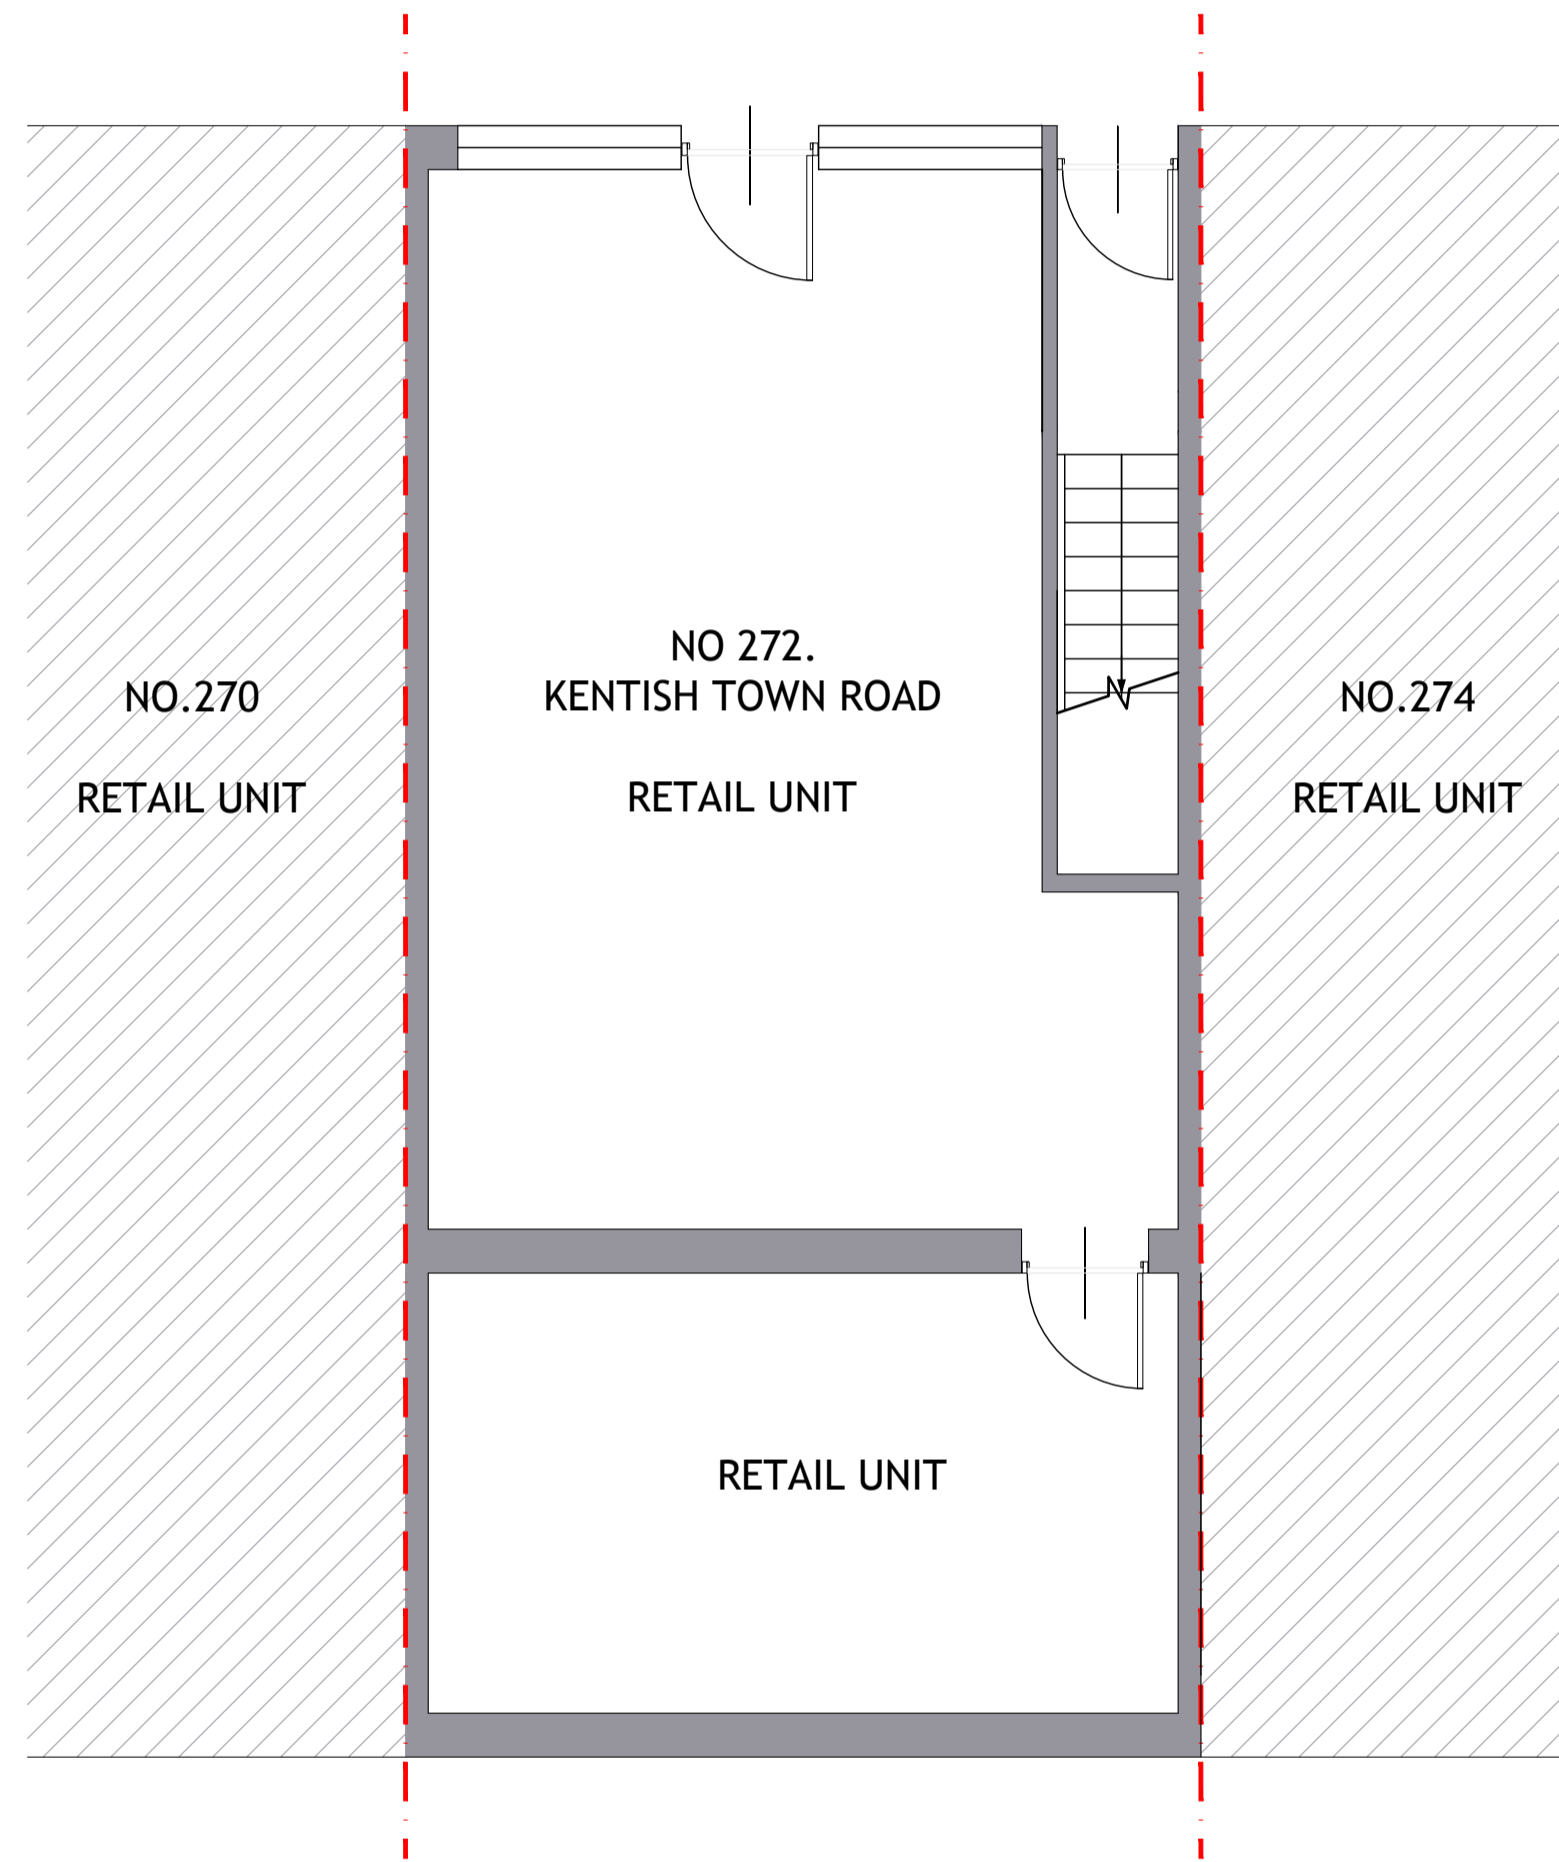

EXISTING
GROUND FLOOR PLAN
SCALE 1:50

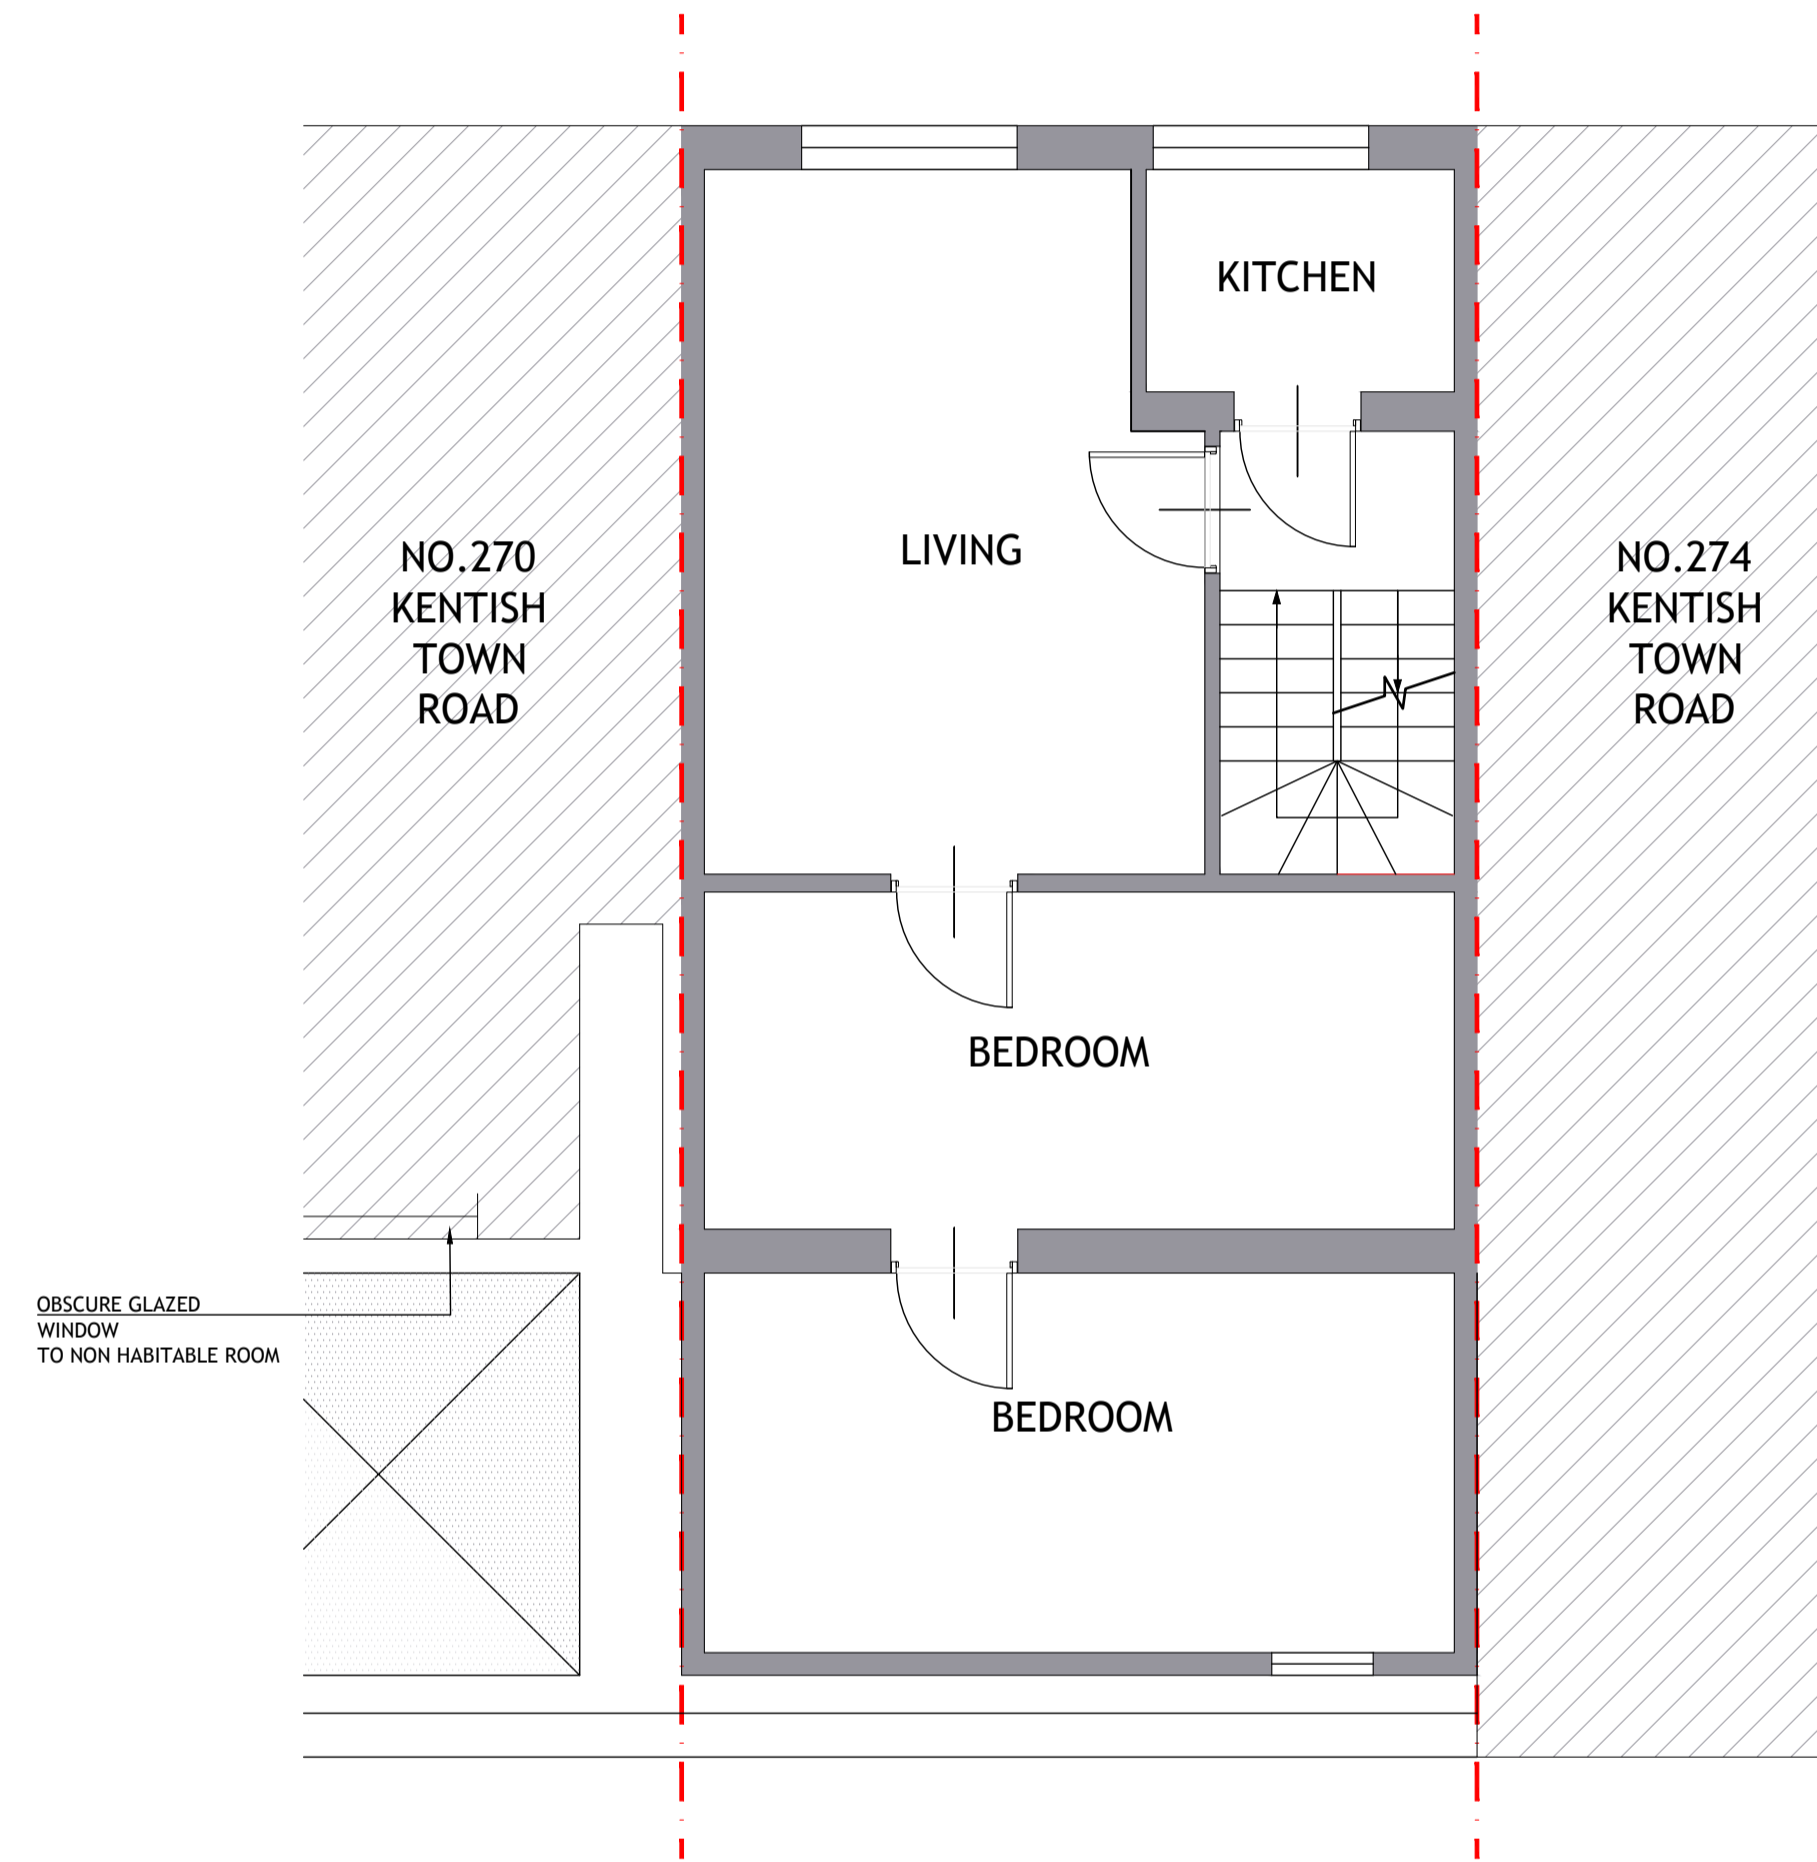

EXISTING
FIRST FLOOR PLAN
SCALE 1:50



NO. DR. INFO
DATE

REVISION

PROJECT
272 KENTISH TOWN ROAD,
LONDON,
NWS 2AA

CLIENT

DRAWING TITLE
EXISTING
GROUND AND FIRST FLOOR PLANS

SCALE	1:50	1:100
SIZE	A1	A3
JOB NO.	202065	
STAGE	P	
DWG NO.	202065.P.101	
REVISION		
DATE	OCTOBER 2020	
DRAWN	MB	
CHECKED	MB	