


SCHEDULE OF EXISTING ACCOMMODATION


EX.FLAT 1 - NO 28 A	PERSONS	FLOOR AREA
BEDROOM 1	1	11.0 SQ.M
BEDROOM 2	1	12.4 SQ.M
BEDROOM 3	2	10.5 SQ.M

TOTAL NO.OF PERSONS	4 PERSONS
---------------------	-----------

NOTES
 THIS DRAWING IS THE SUBJECT OF COPYRIGHT AND DESIGN RIGHTS AND SHALL NOT BE REPRODUCED, LOANED, COPIED OR SUBMITTED TO ANY OTHER PARTY WITHOUT CONSENT.

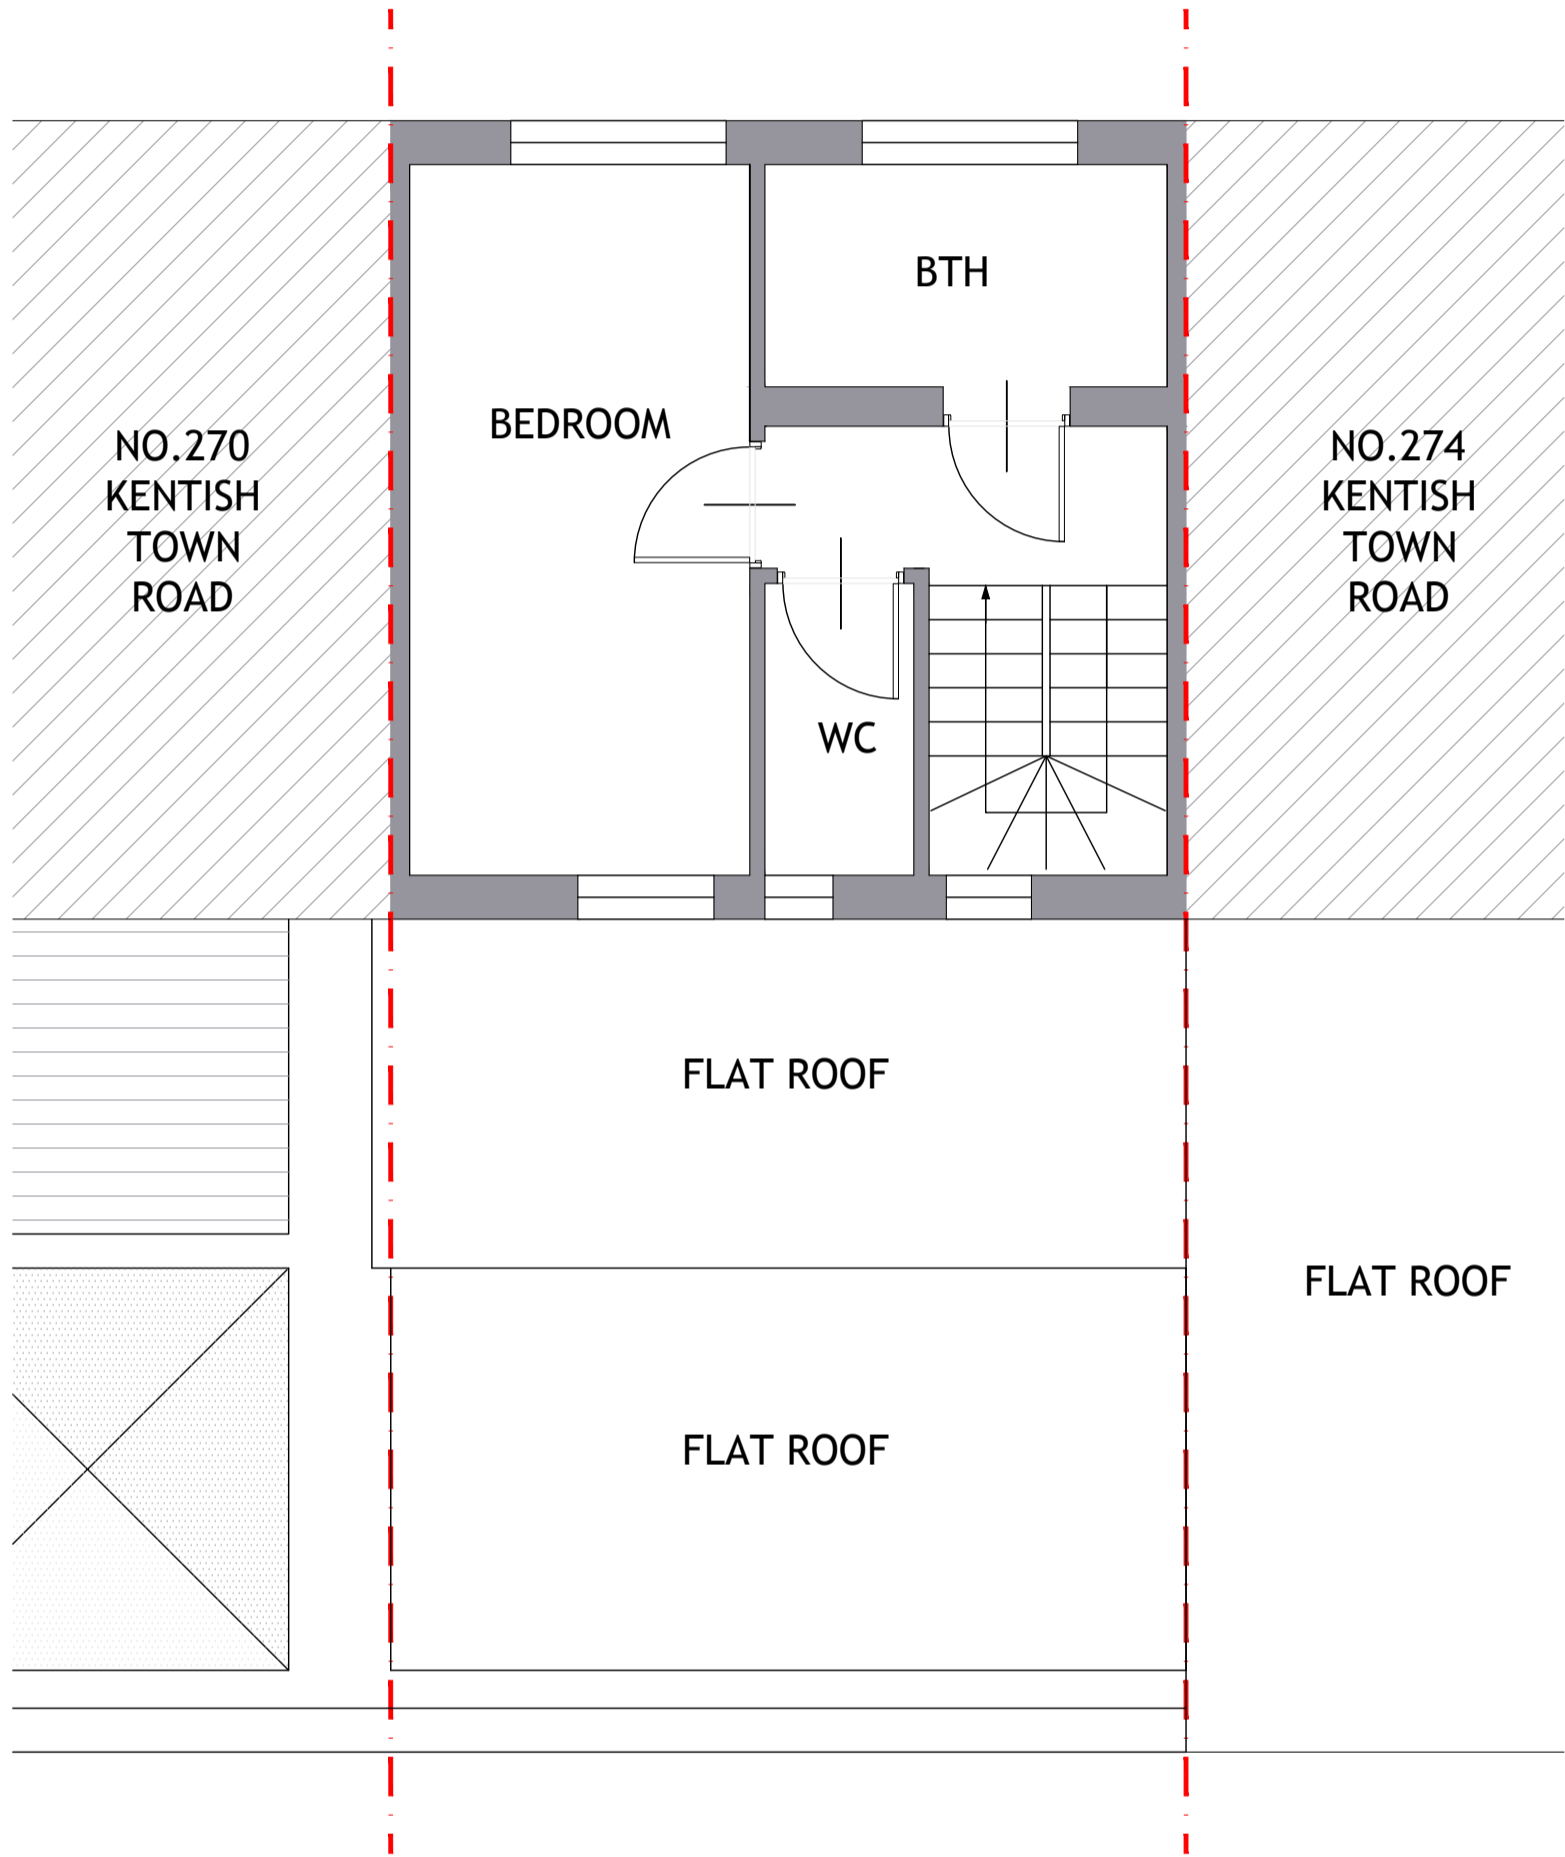

EXISTING
SECOND FLOOR PLAN
 SCALE 1:50

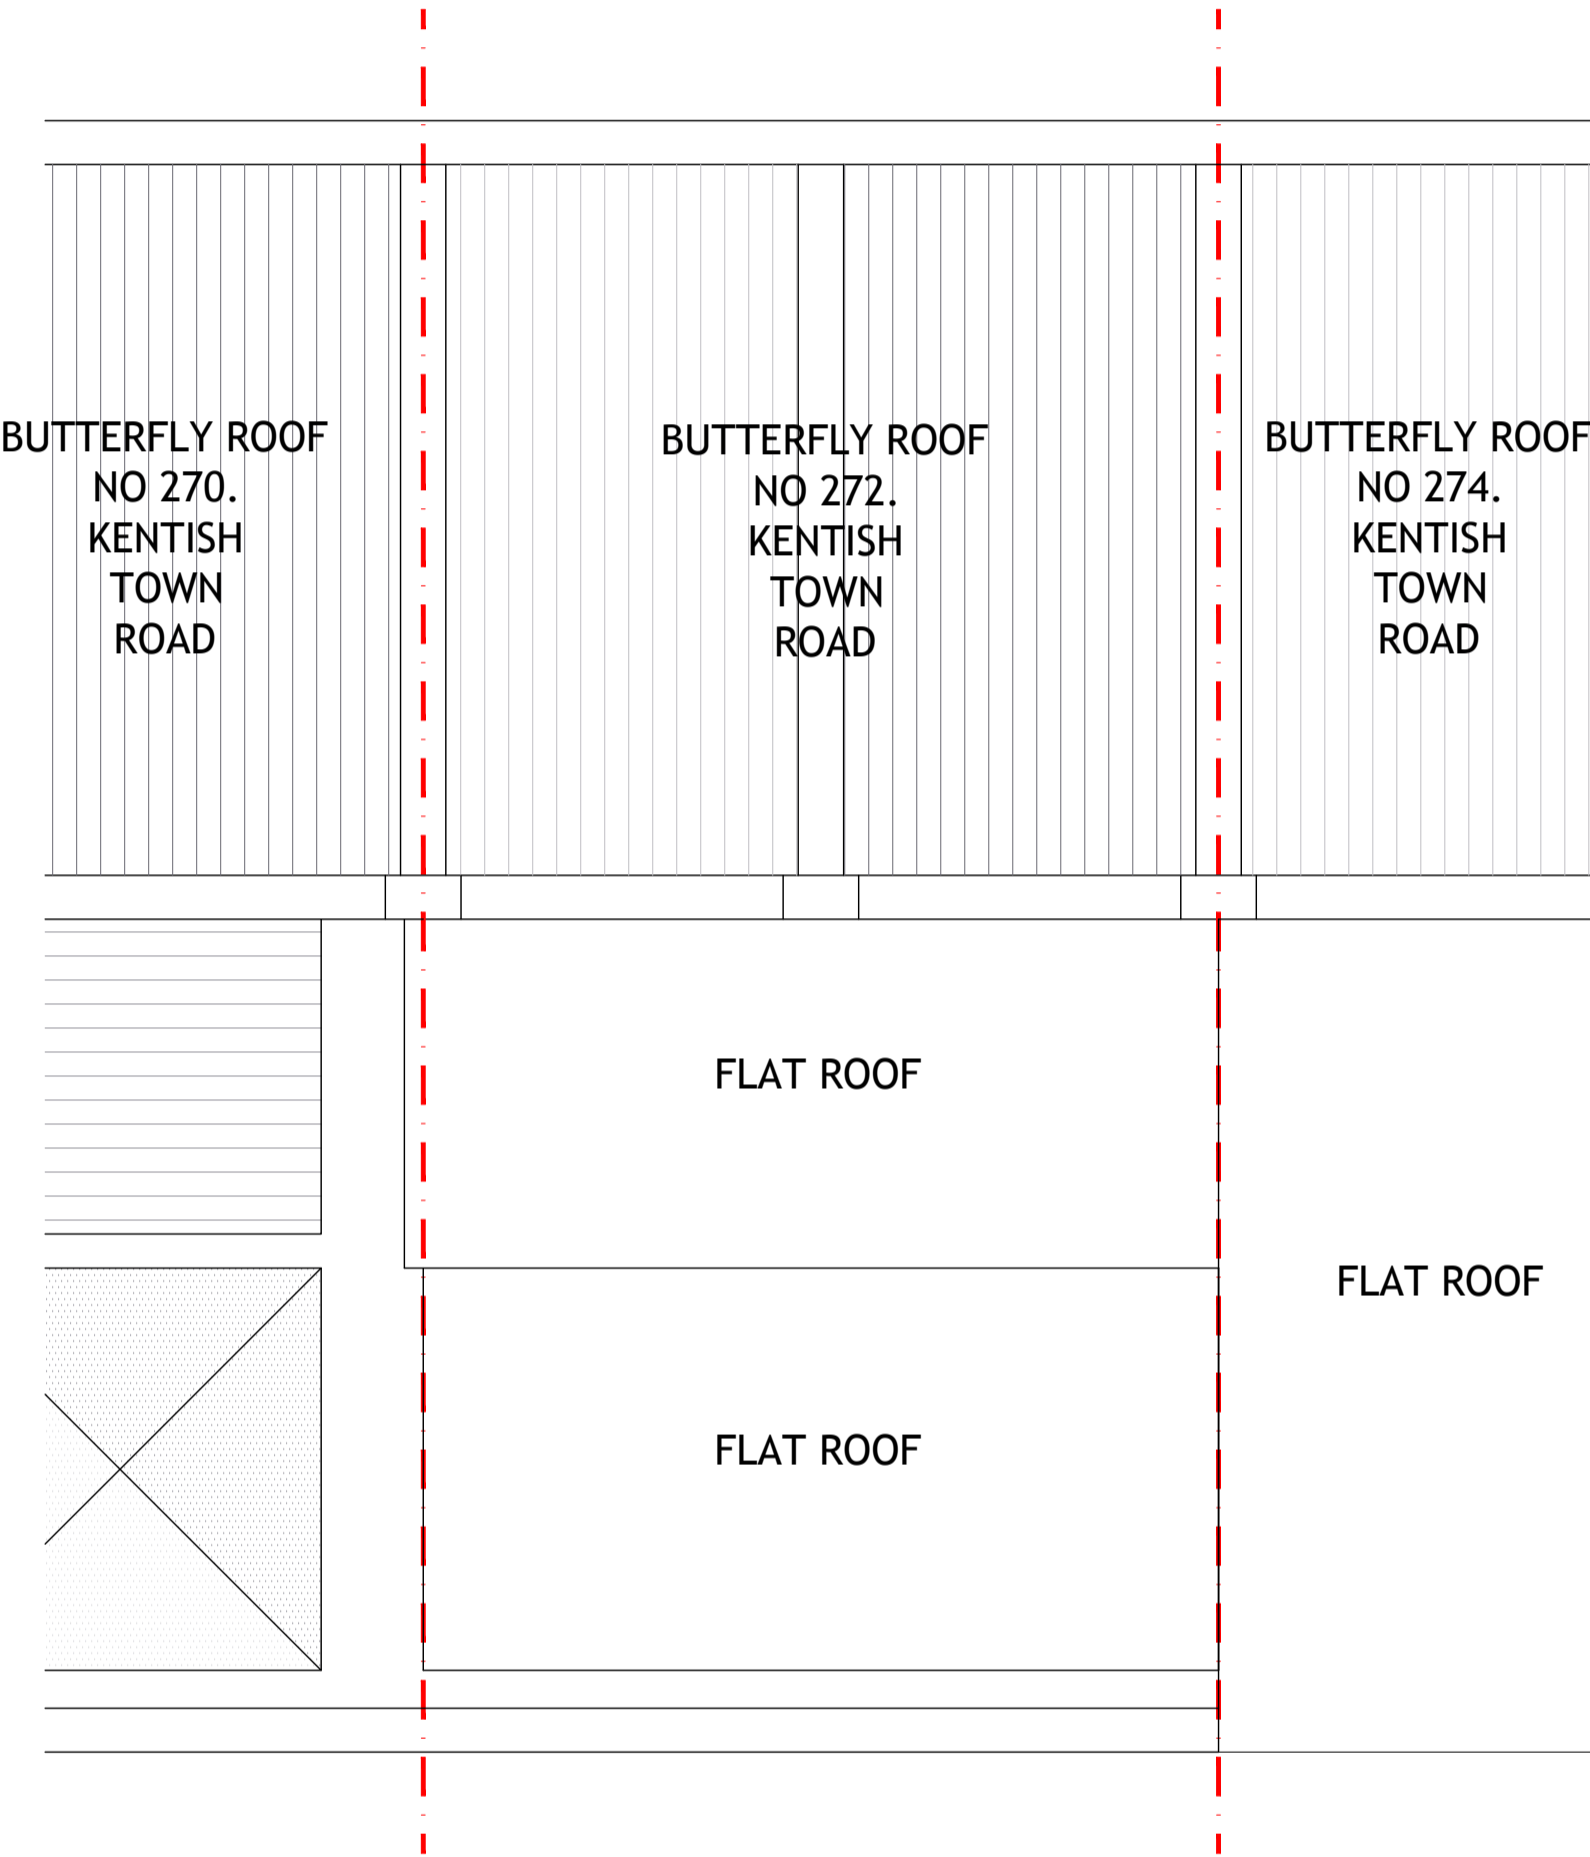

EXISTING
ROOF PLAN
 SCALE 1:50



NO. DR. INFO	
DATE	
REVISION	
PROJECT	272 KENTISH TOWN ROAD, LONDON, NWS 2AA
CLIENT	
DRAWING TITLE	EXISTING SECOND FLOOR AND ROOF PLANS
SCALE	1:50 1:100
SIZE	A1 A3
JOB NO.	202065
STAGE	P
DWG NO.	202065.P.102
REVISION	
DATE	OCTOBER 2020
DRAWN	MB
CHECKED	MB