


NOTES  
THIS DRAWING IS THE SUBJECT OF  
COPYRIGHT AND DESIGN RIGHTS  
AND SHALL NOT BE REPRODUCED,  
LOANED, COPIED OR SUBMITTED  
TO ANY OTHER PARTY WITHOUT  
CONSENT.


SCHEDULE OF PROPOSED ACCOMMODATION

	UNIT TYPE	LONDON PLAN	PROPOSED
FLAT 1	1 BEDROOM 2 PERSON	37.0 SQ.M	44.9 SQ.M
FLAT 2	1 BEDROOM 2 PERSON	37.0 SQ.M	41.0 SQ.M


TOTAL NO.OF PERSONS	2 PERSONS
---------------------------	-----------

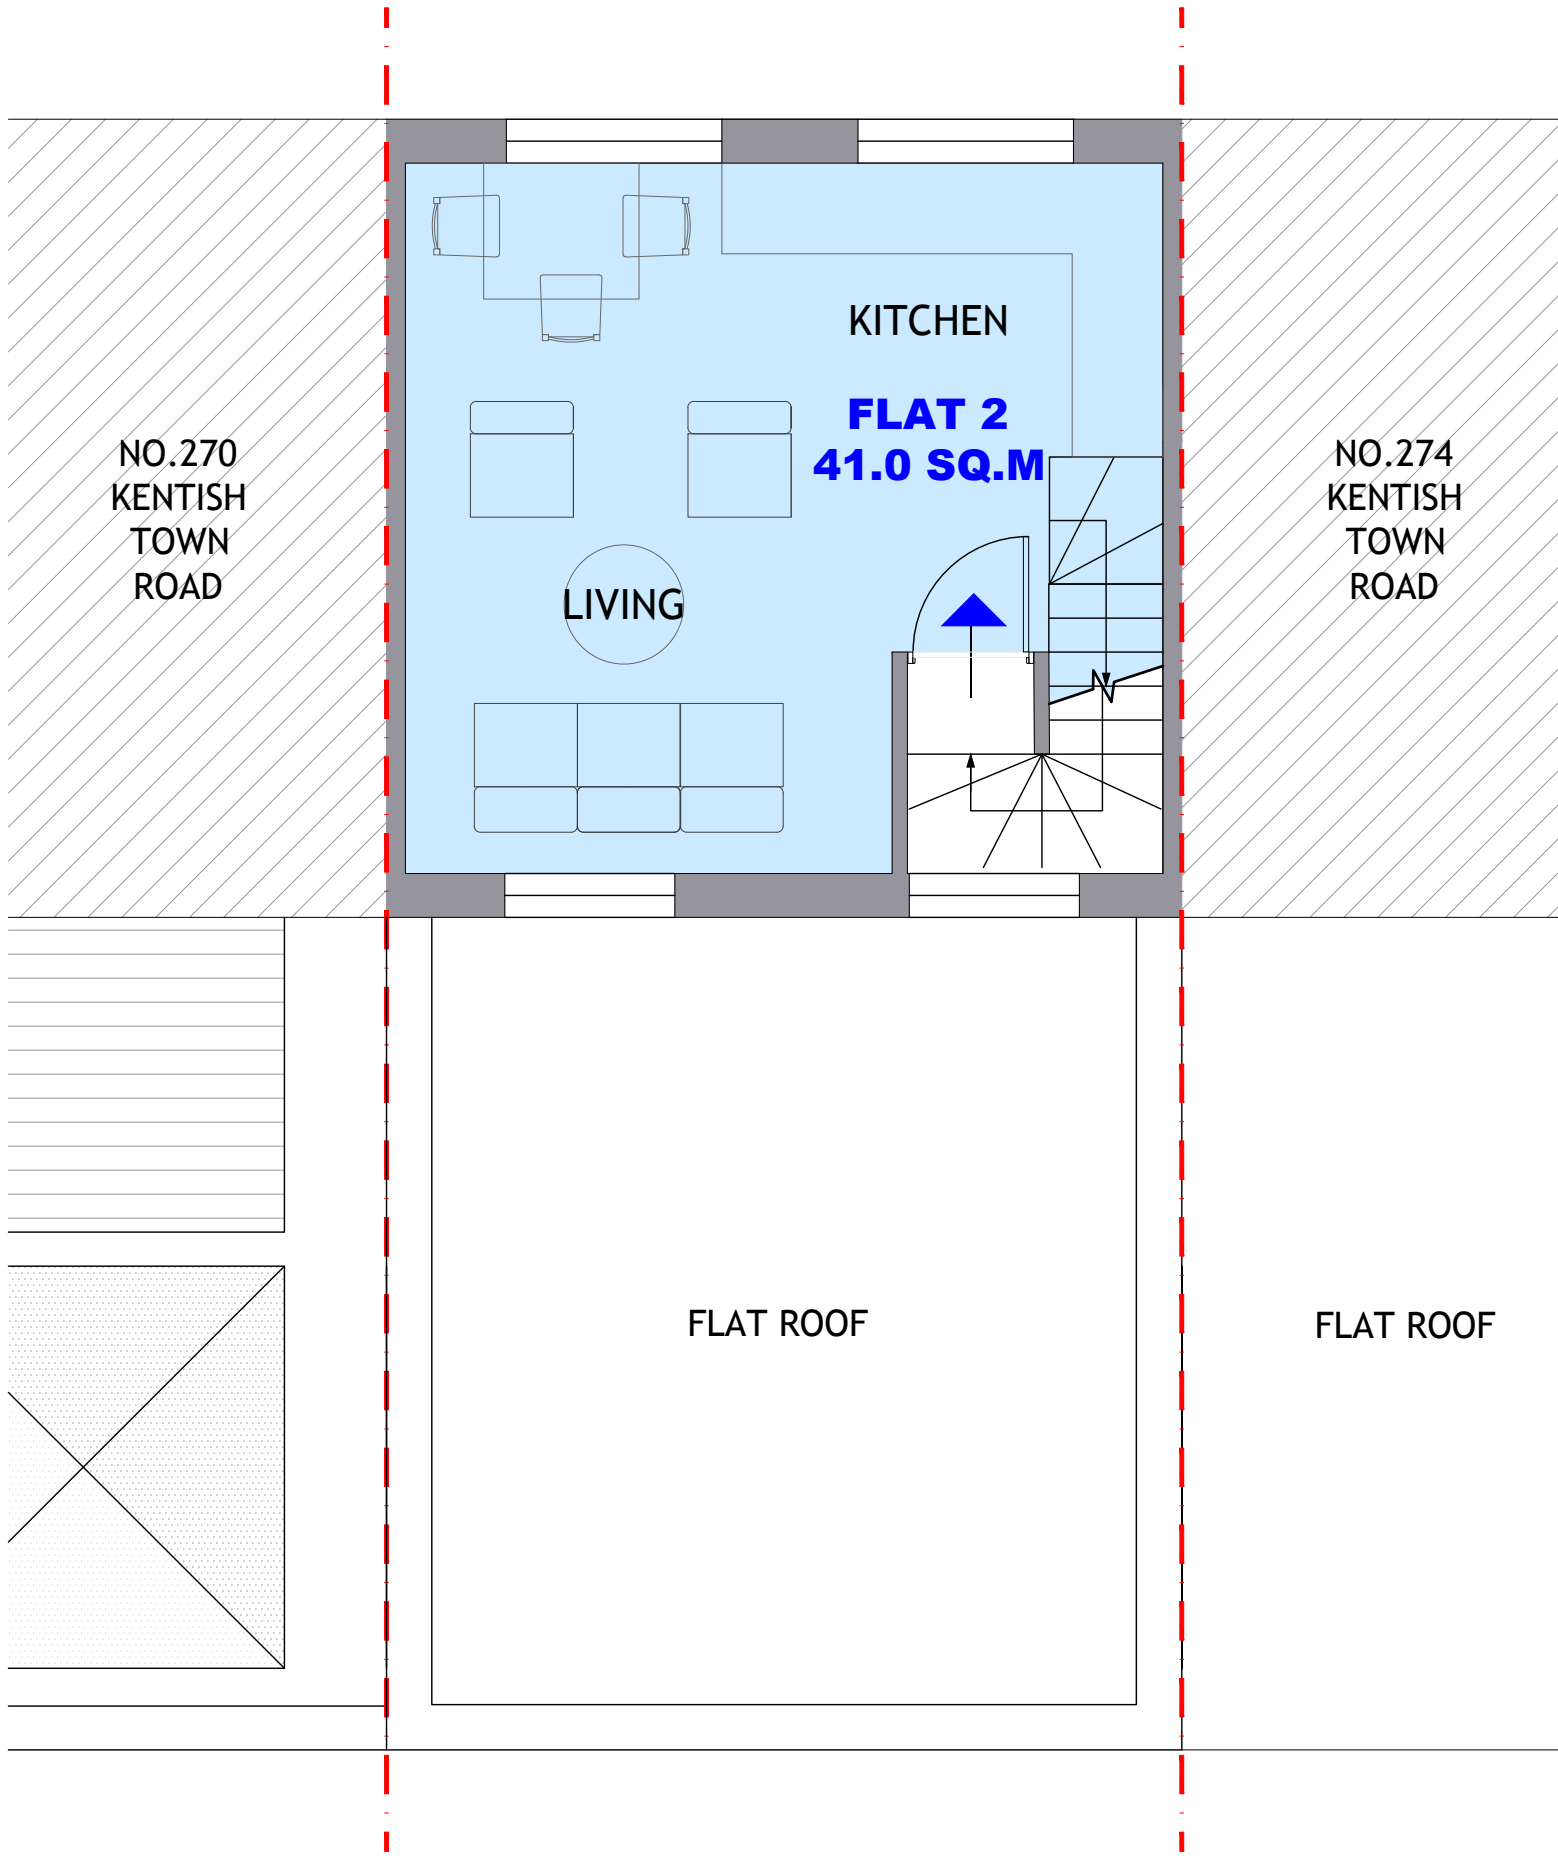


PROPOSED  
SECOND FLOOR PLAN  
SCALE 1:50

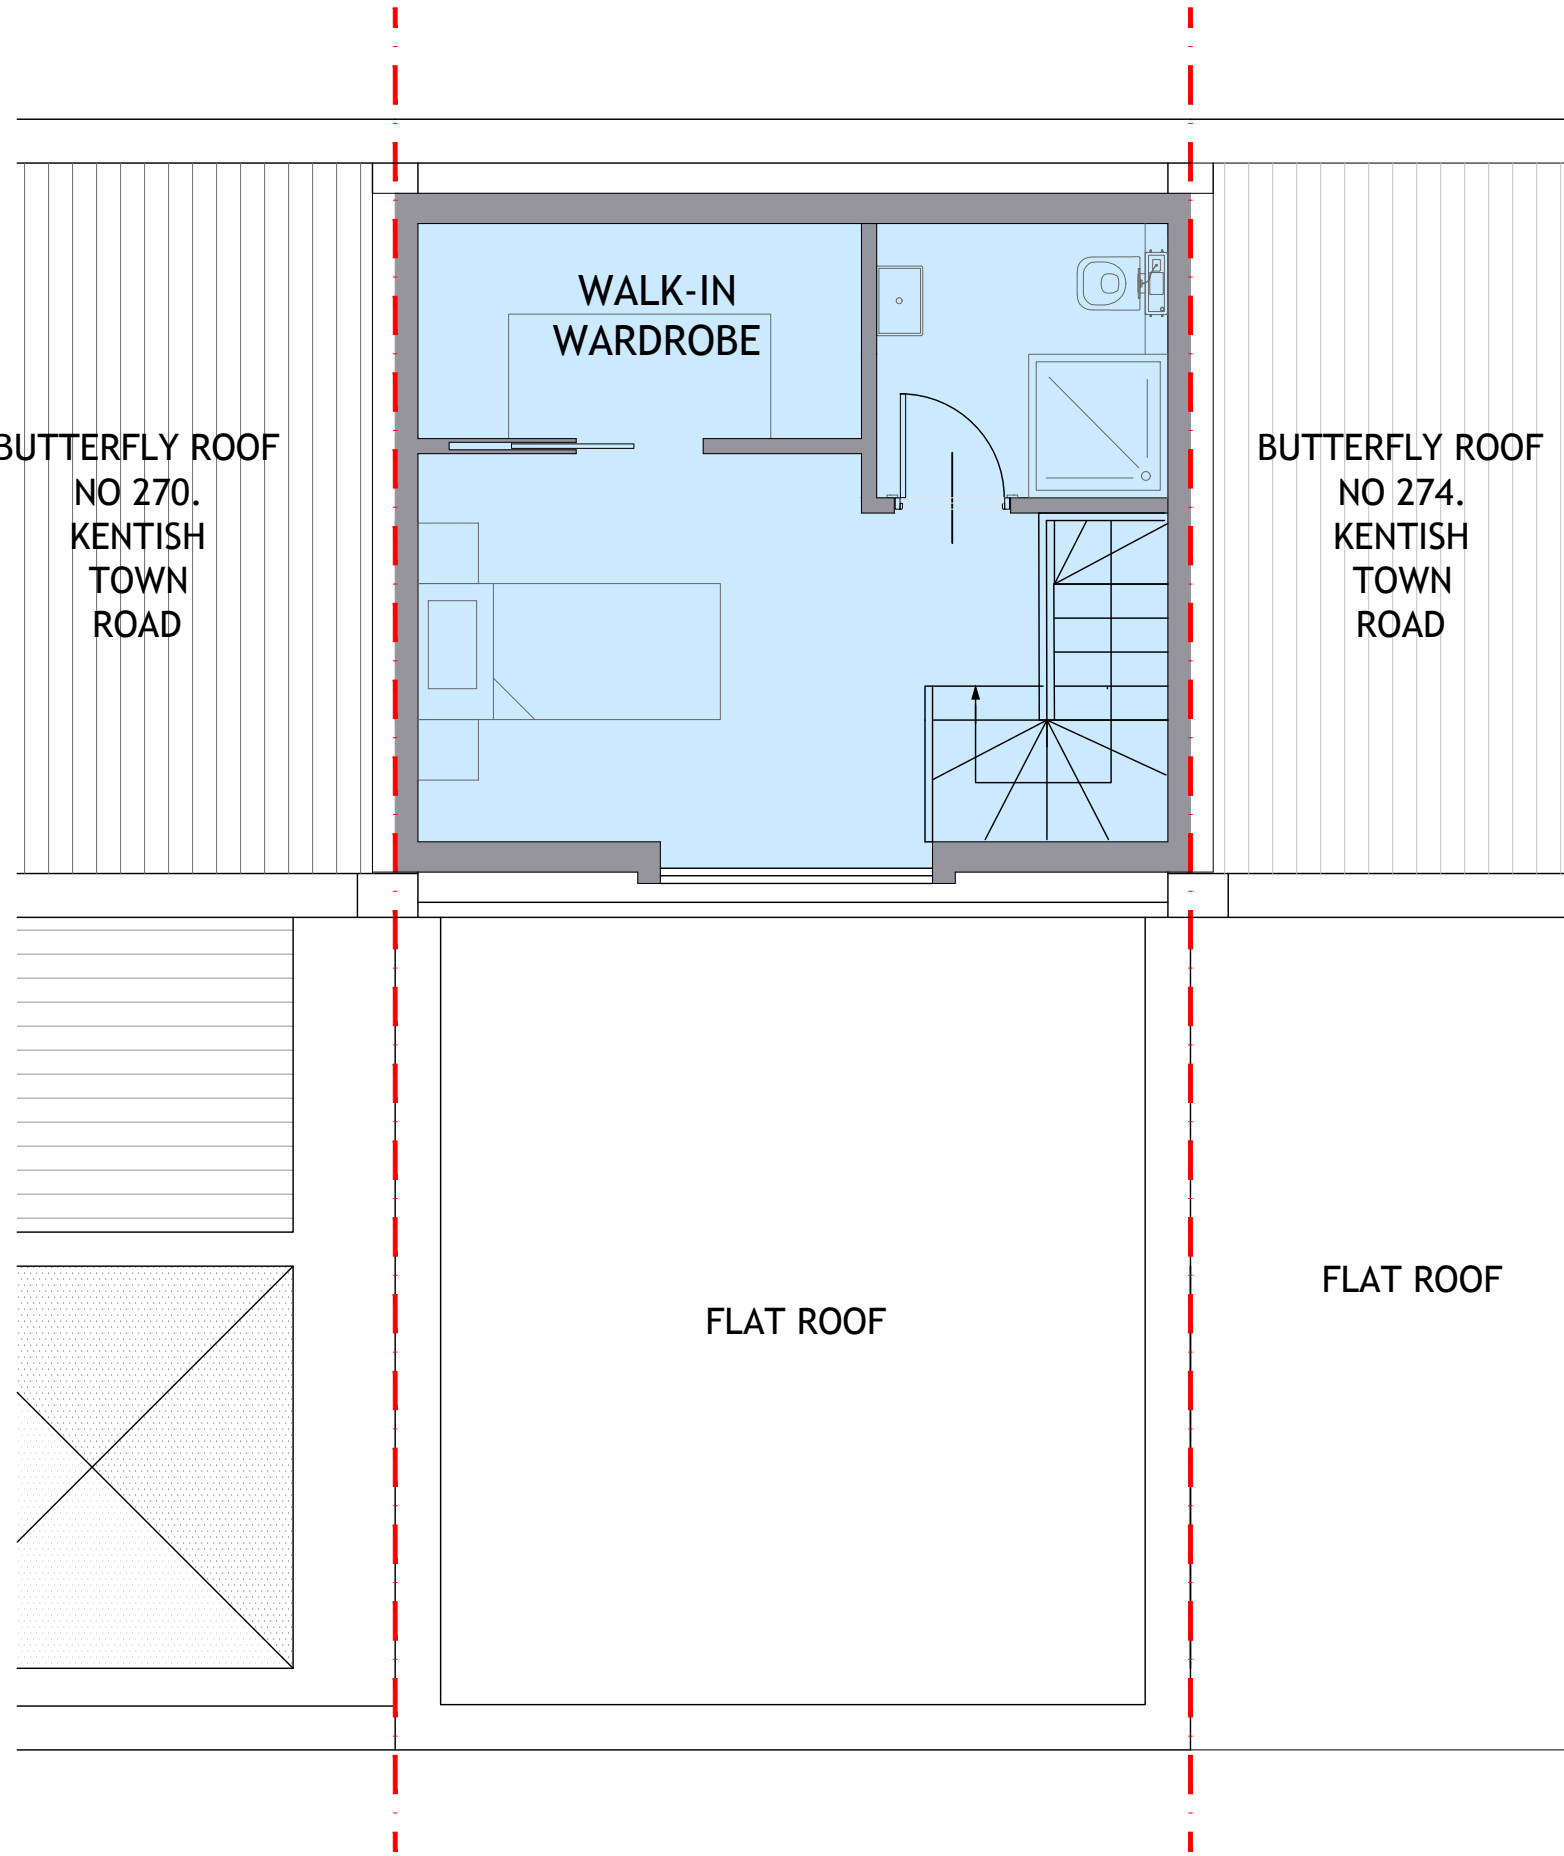

PROPOSED  
THIRD FLOOR PLAN  
SCALE 1:50

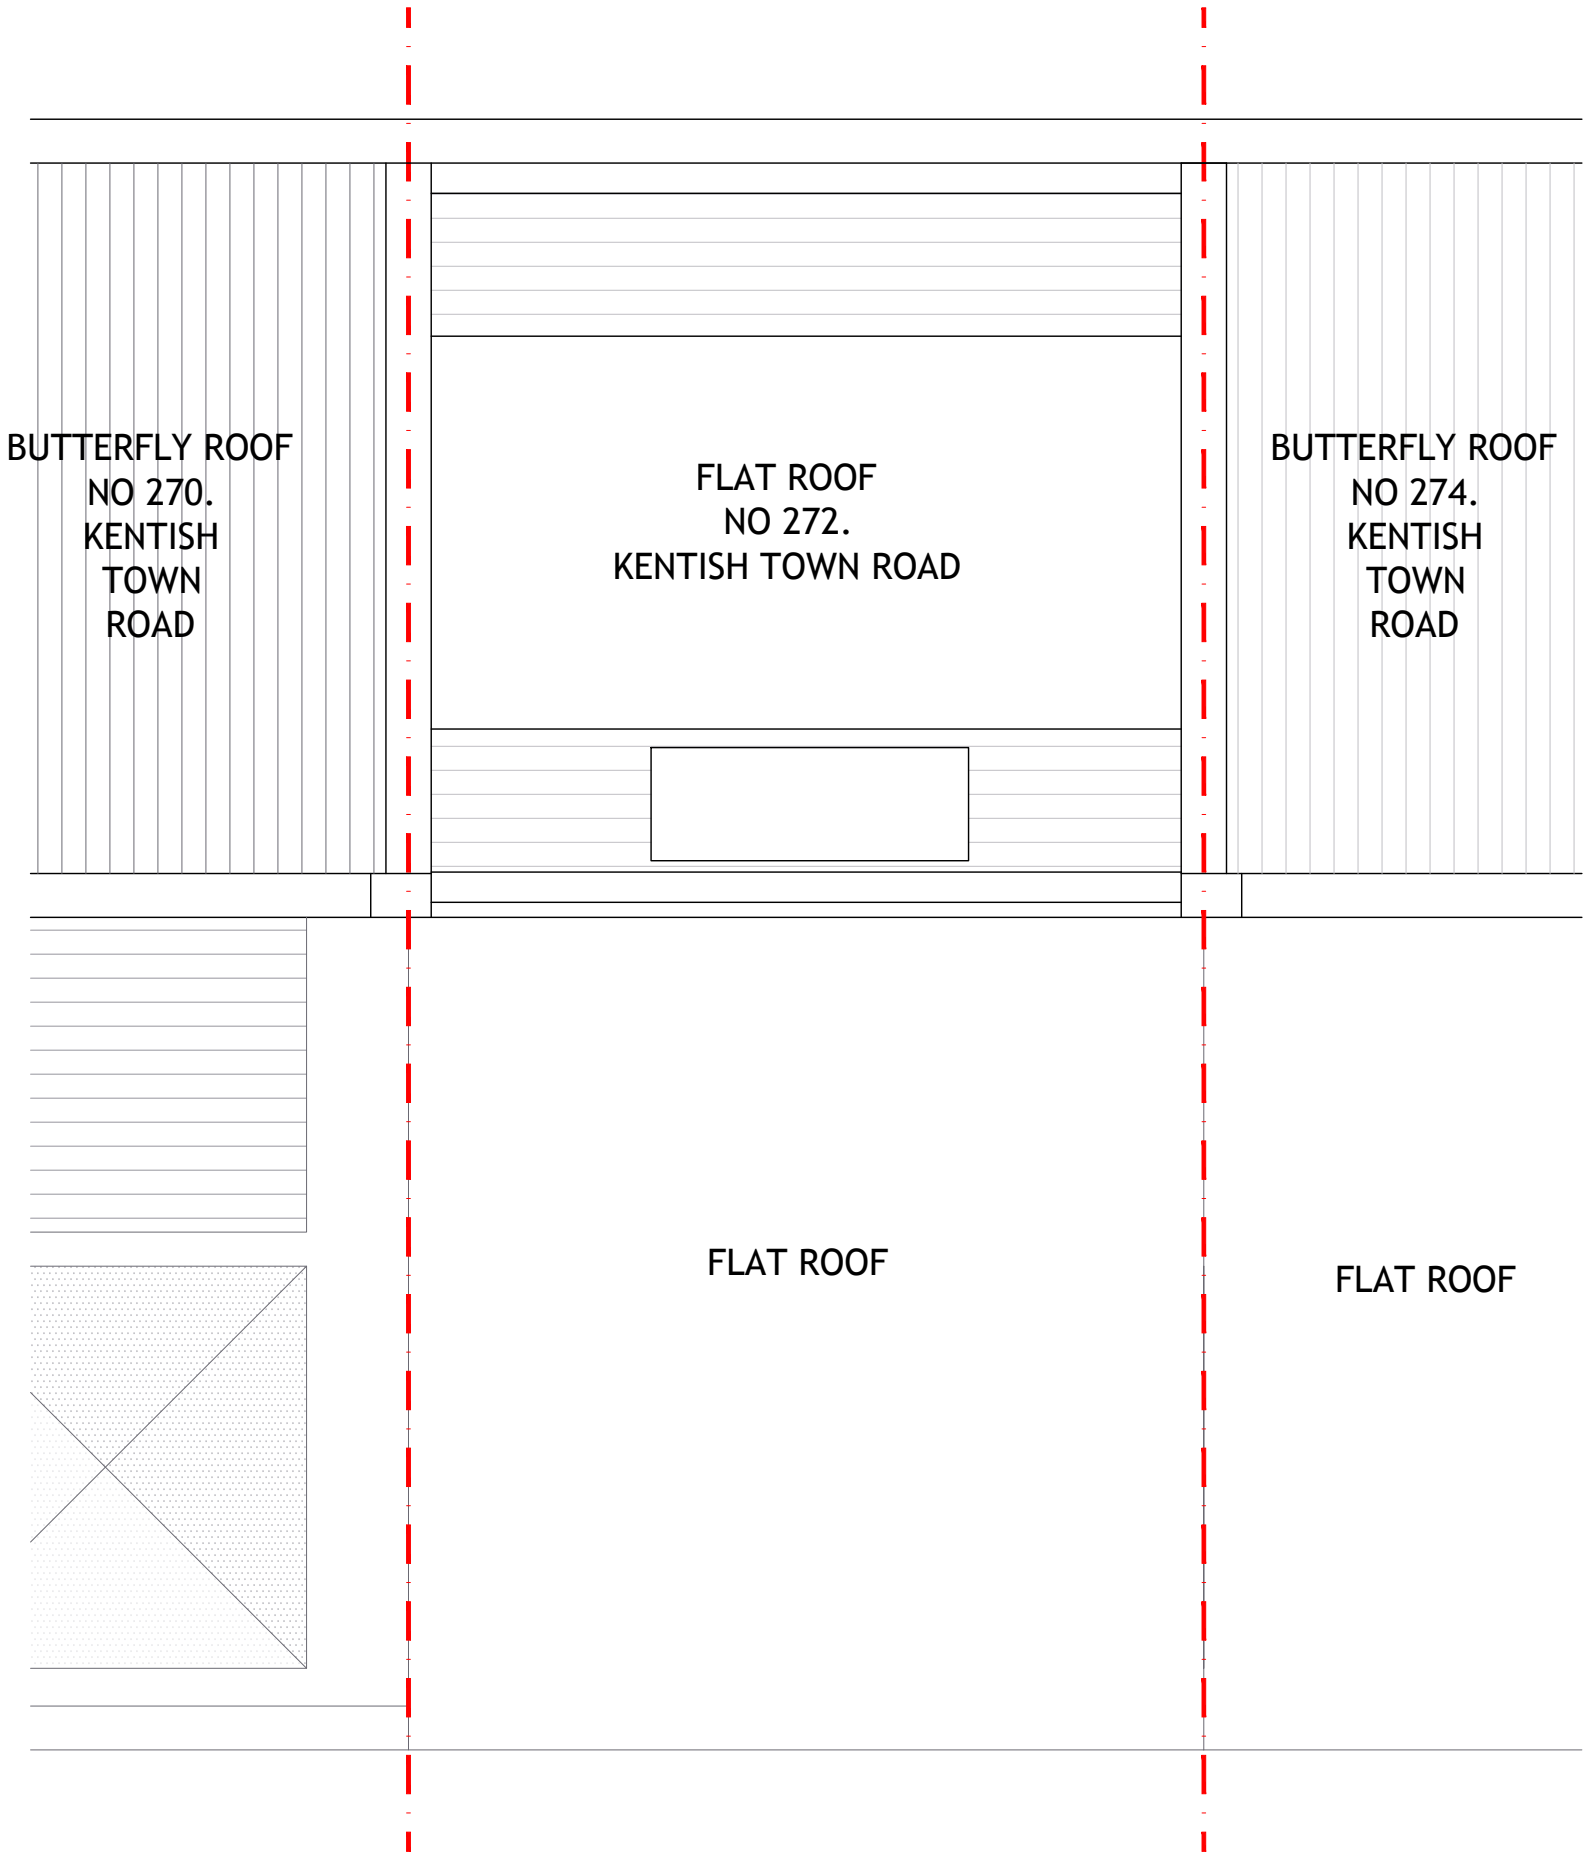

PROPOSED  
ROOF PLAN  
SCALE 1:50

 

NO. DR. INFO  
DATE

REVISION

PROJECT  
272 KENTISH TOWN ROAD,  
LONDON,  
NWS 2AA

CLIENT

DRAWING TITLE

PROPOSED  
SECOND, THIRD FLOOR AND  
ROOF PLANS

SCALE 1:50 1:100

SIZE A1 A3

JOB NO. 202065

STAGE P

DWG NO. 202065.P.104

REVISION

DATE OCTOBER 2020

DRAWN MB

CHECKED MB

ATELIER.<sup>41</sup>

ARCHITECTS  
1 Manor Drive, London, N20 0DZ  
www.atelier41architects.co.uk  
michael@atelier41architects.co.uk  
phone: 0 7399 409 190